
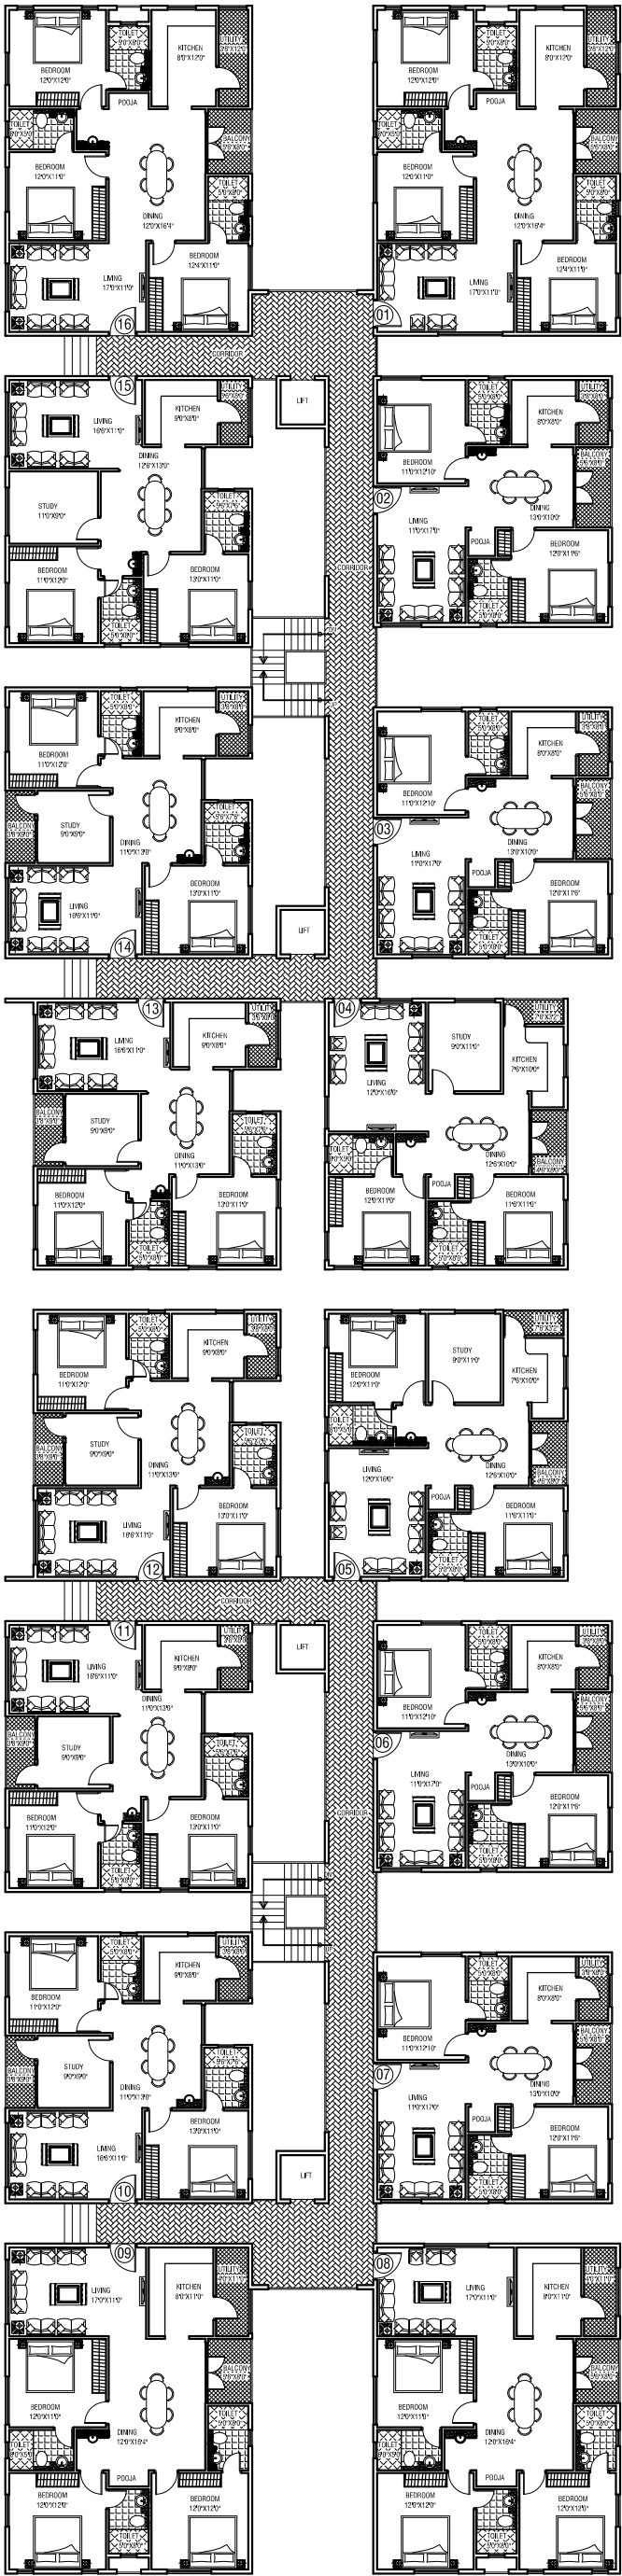


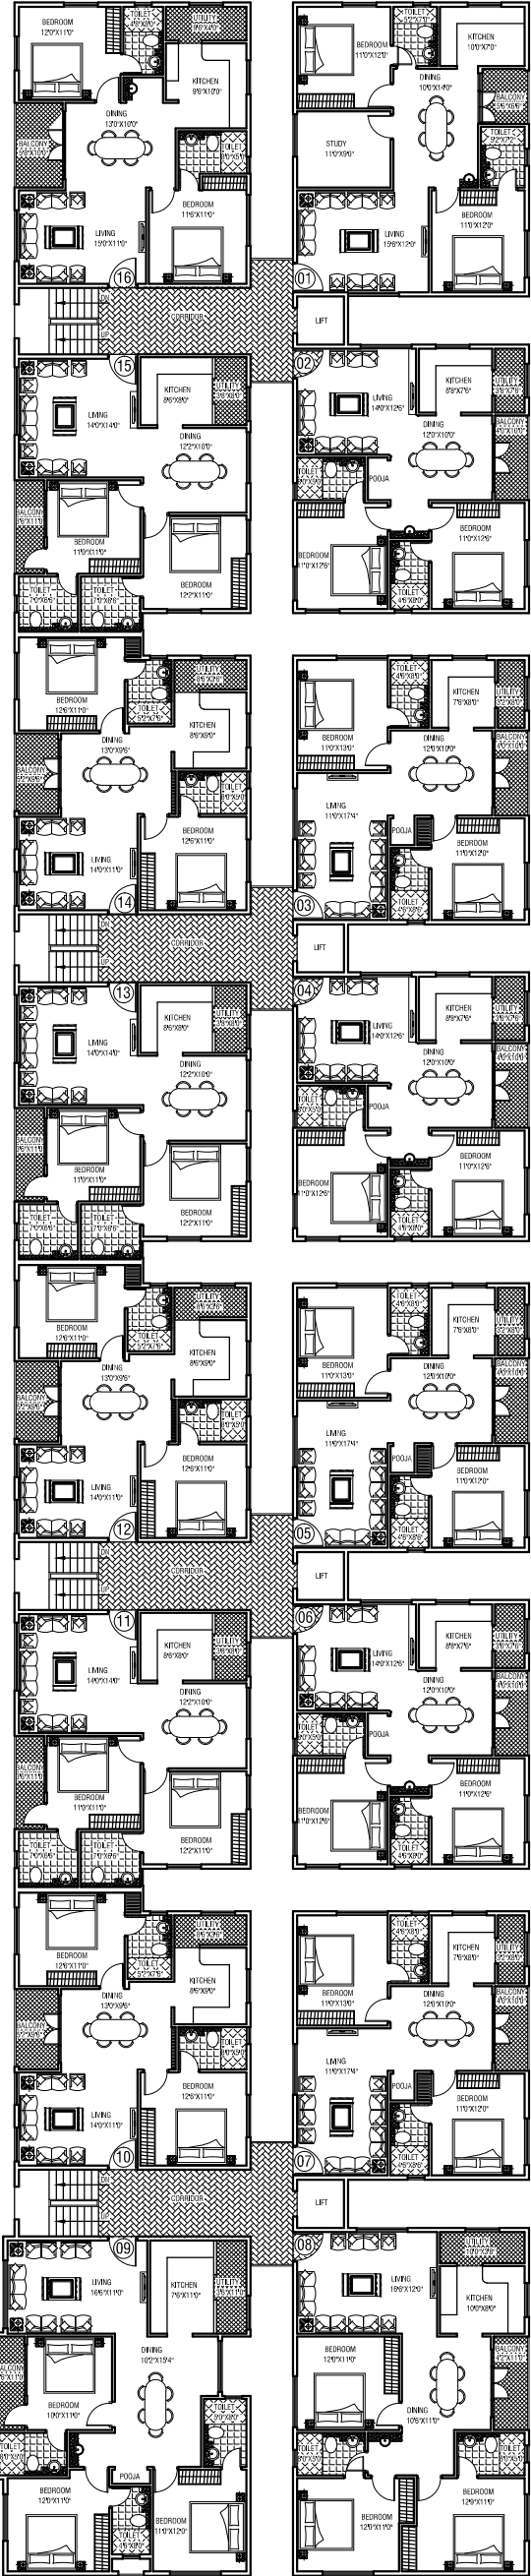

SUPER BUILT UP AREA :

BLOCK-1		
01	:	1520 Sqft.
02	:	1125 Sqft.
03	:	1125 Sqft.
04	:	1240 Sqft.
05	:	1240 Sqft.
06	:	1125 Sqft.
07	:	1125 Sqft.
08	:	1520 Sqft.
09	:	1520 Sqft.
10	:	1220 Sqft.
11	:	1220 Sqft.
12	:	1220 Sqft.
13	:	1220 Sqft.
14	:	1220 Sqft.
15	:	1220 Sqft.
16	:	1520 Sqft.


BLOCK-2		
01	:	1175 Sqft.
02	:	1075 Sqft.
03	:	1075 Sqft.
04	:	1075 Sqft.
05	:	1075 Sqft.
06	:	1075 Sqft.
07	:	1075 Sqft.
08	:	1390 Sqft.
09	:	1405 Sqft.
10	:	1080 Sqft.
11	:	1080 Sqft.
12	:	1080 Sqft.
13	:	1080 Sqft.
14	:	1080 Sqft.
15	:	1080 Sqft.
16	:	1145 Sqft.

PROJECT TITLE:
**PROPOSED APARTMENTS
AT KAGGADASAPURA,
BANGALORE**

DRAWING TITLE:
GROUND FLOOR PLAN

SCALE	:	1"=40"
DATE	:	22 - 11 - '13
DRAWN	:	RANJINI
CHECKED	:	RAVI

NORTH	DRG NO :
-------	----------

 

ARCHITECTS:
Citadel
ARCHITECTS AND ENGINEERS
#799/1, 2nd FLOOR, 3rd CROSS,
OPP. GANESHA TEMPLE,
NEW THIPPASANDRA,
BANGALORE