


STATUS

SUBJECT TO APPROVAL

ALT - 01 P + 5 FLOOR

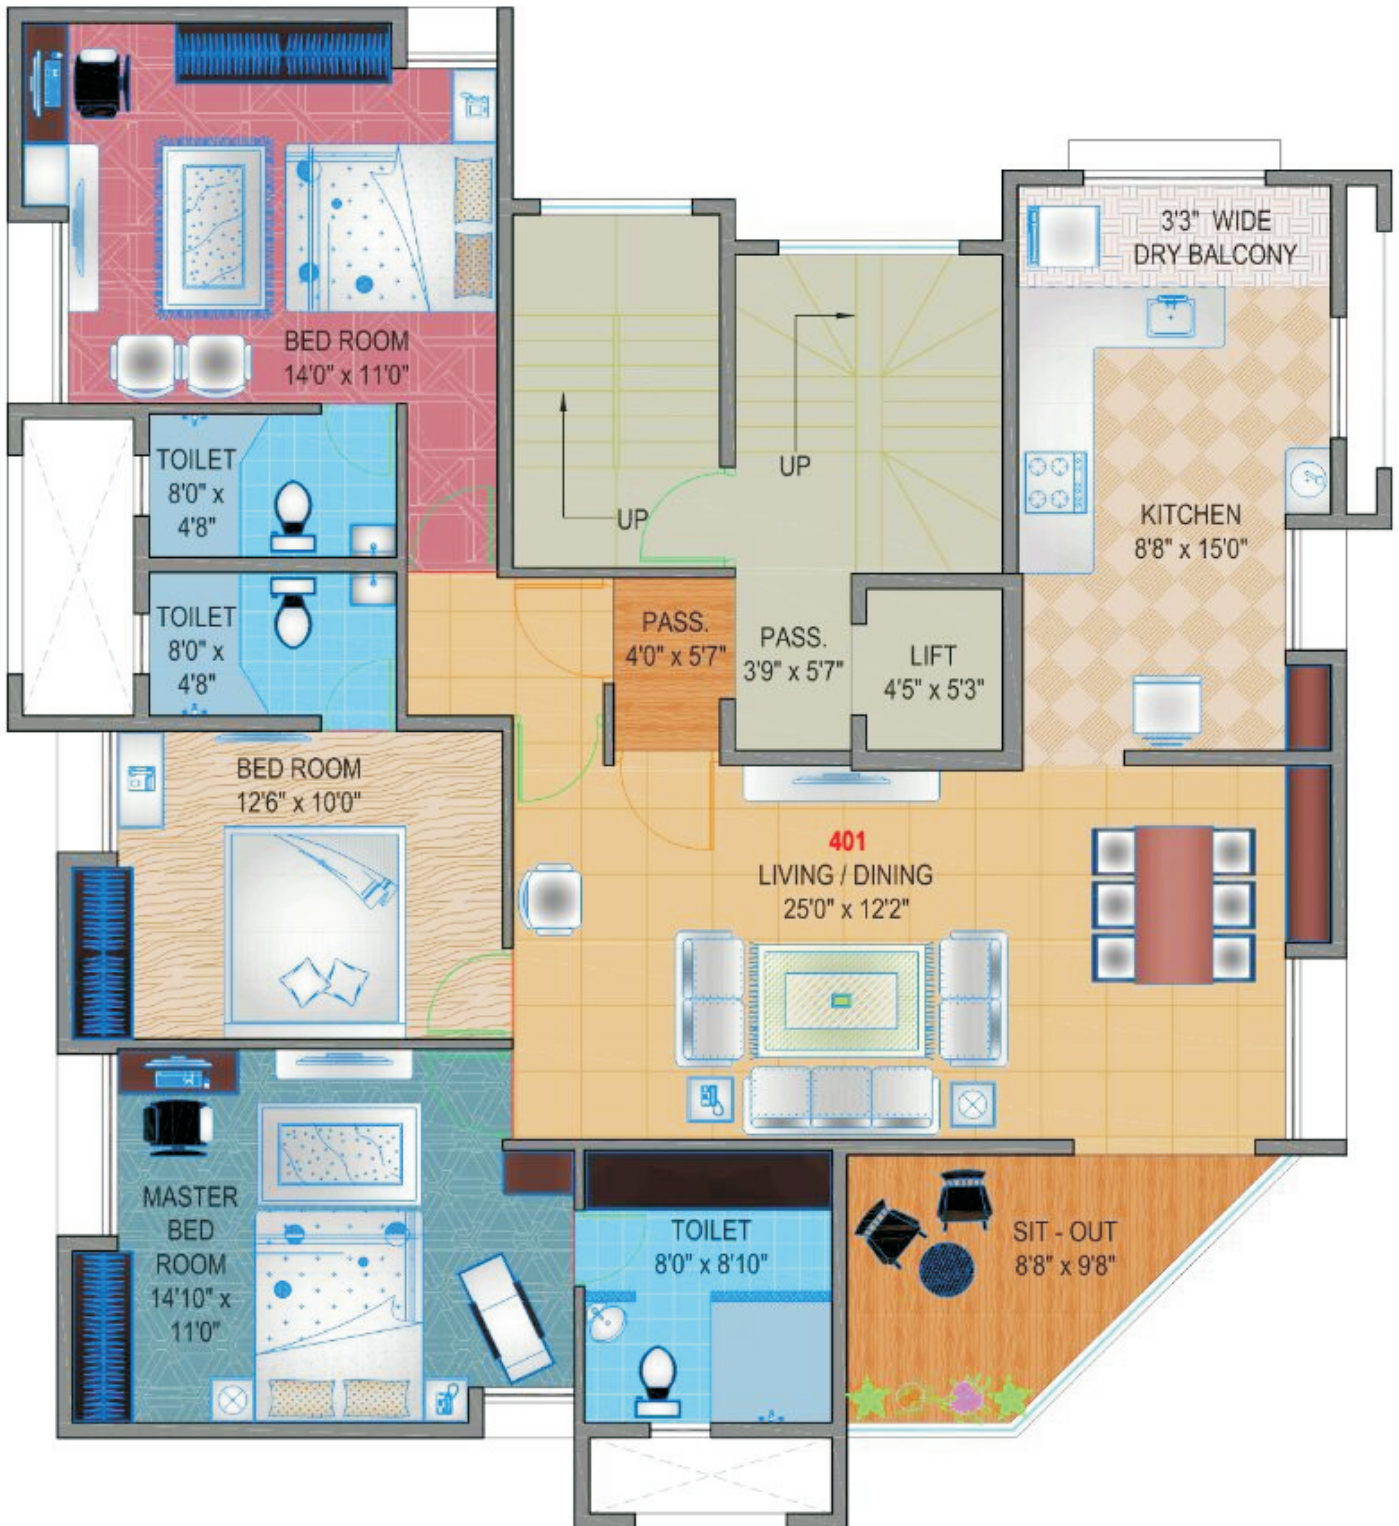

THIS DRAWING IS THE PROPERTY AND COPYRIGHT OF SHINDE JOSHI ASSO. IT SHALL NOT BE COPIED, PRODUCED OR USED WITHOUT WRITTEN CONSENT.

AREA STATEMENT (SQ.FT.)

FLAT NO.	PROPOSED			SALEABLE
	CARPET	SIT - OUT	PASSAGE	
401	1175	84	21	1664
TOTAL				1664

OWNER'S NAME / PAH NAME & PROJECT ADDRESS.


PROPOSED RESI. BLDG. AT PLOT NO. 33 JEEVANCHAYA SOCI. KOTHRUD PUNE. MR / MRS. LANDMARK PROPERTIES

SHEET NAME -

4TH FLOOR PLAN



DATE- 05-10-2015

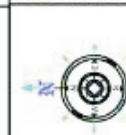

ARCHITECTS
SHINDE JOSHI & ASSOCIATES

'OM ANAND' BUNGLOW GROUND FLOOR
INDIRA SOCIETY ERANDWANE, PUNE- 04
TEL: 9922196607 Email : architectsja@gmail.com

JOB NO.	DRG NO.	SCALE	DRAWN BY	CHECKED BY	REVISION
XXX	401	NTS	MAYURESH		XXX

FILE PATH : YSR\GRD\Drawing\Landmark Properties\Presentation\REV. 20.dwg