


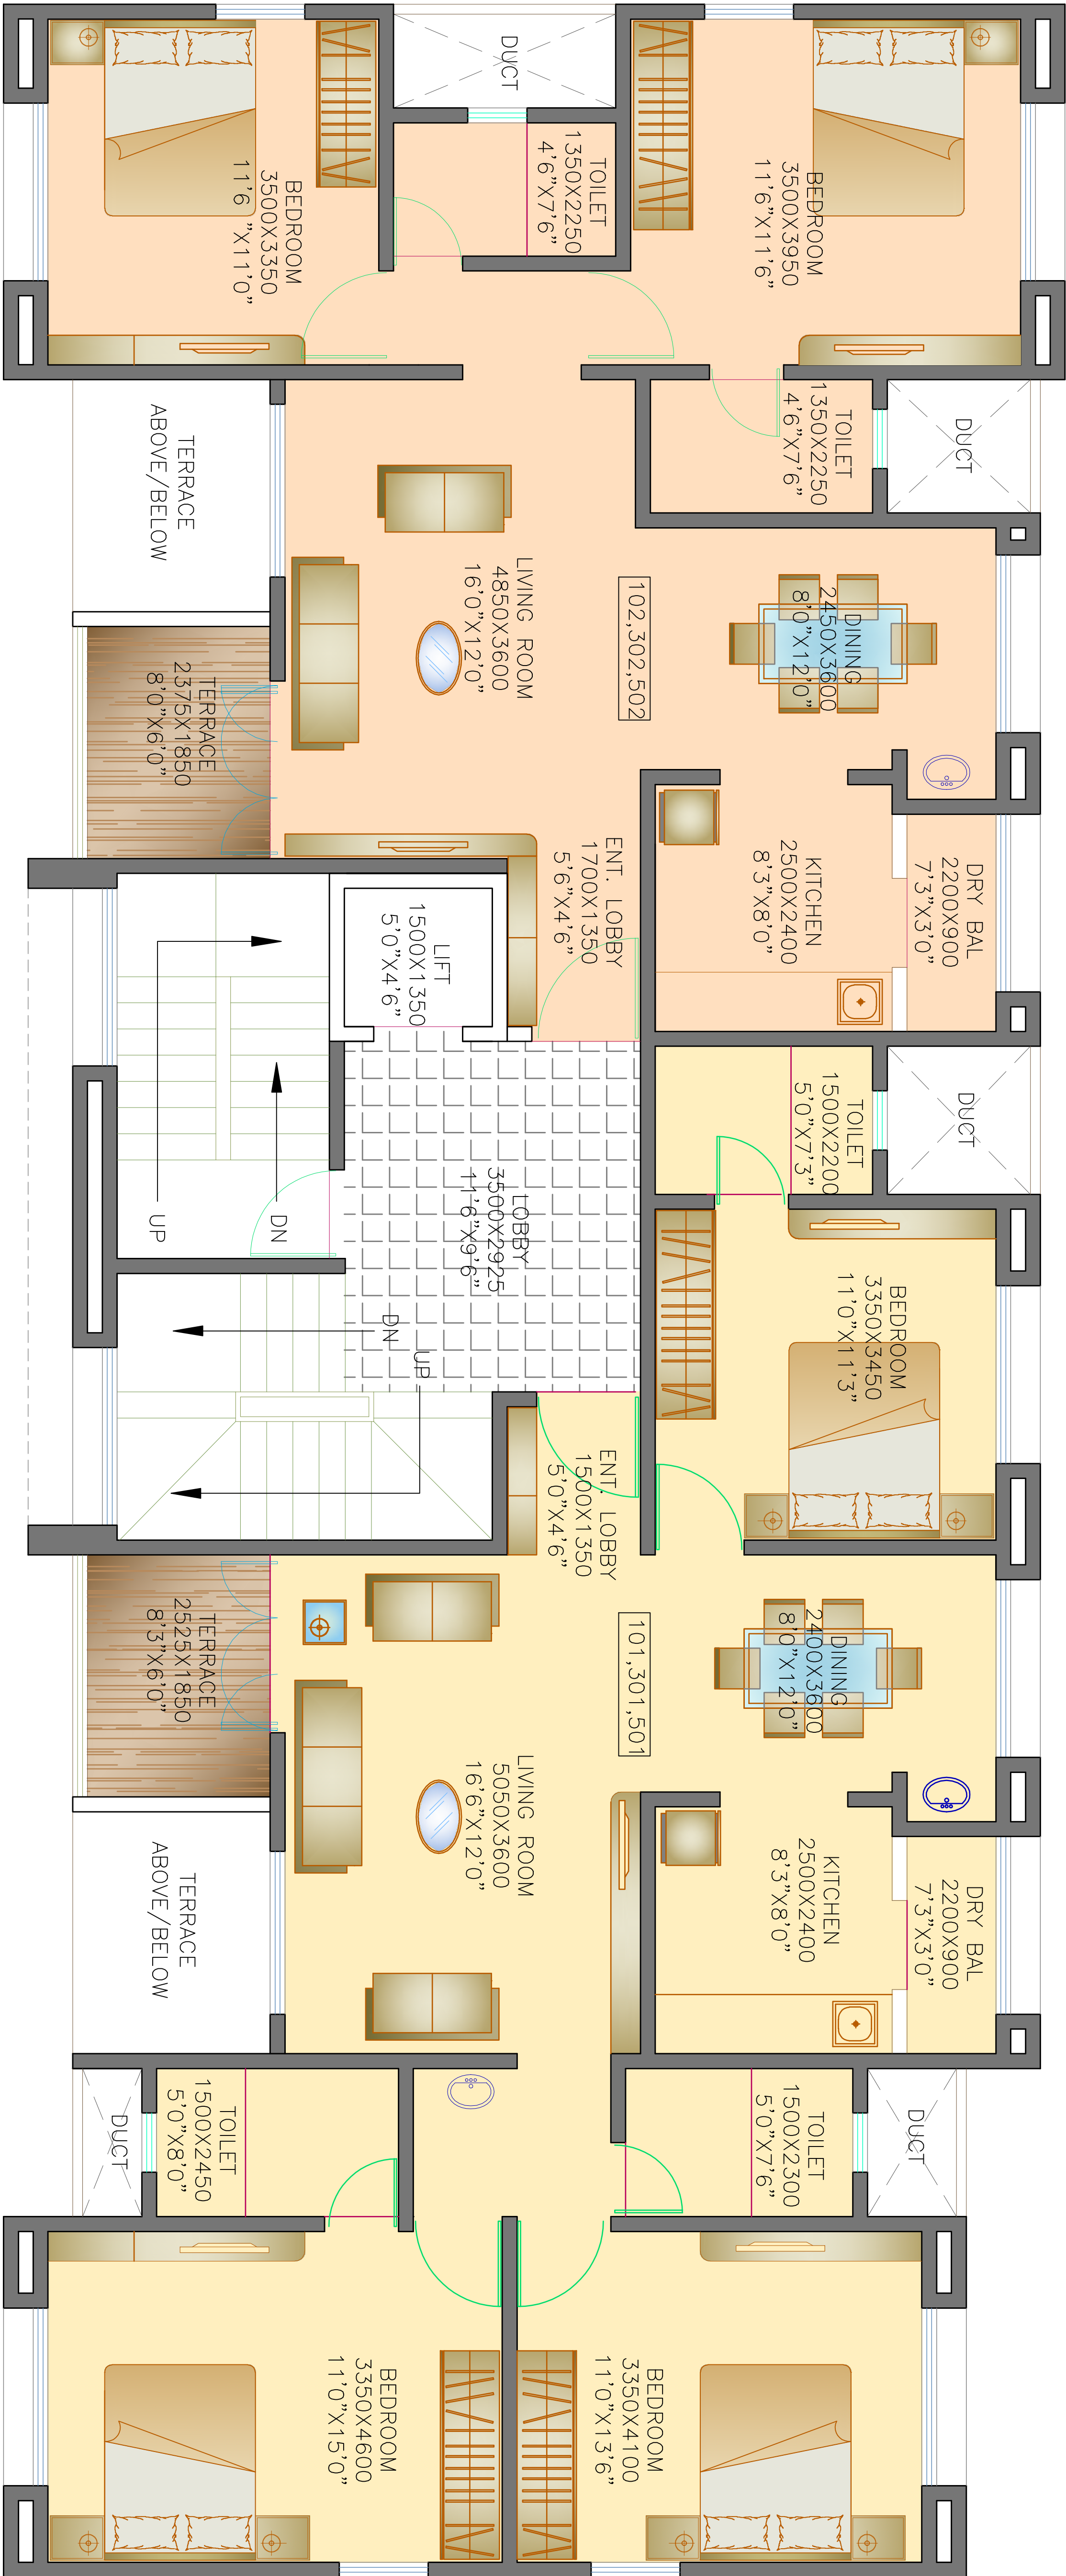

--- 9.00 M WIDE ROAD ---

TYPICAL 1st, 3th, 5th FLOOR PLAN

SALABLE AREA STATEMENT


(in sq.ft)

TYPE	CARPET	LOBBY	TERRACE	SALEABLE
3.00 BHK (101,301,501)	978	22	49	1362.00
2.00 BHK (102,302,502)	750	25	47	1069.00

NOTE: INTERNAL LAYOUT & FURNITURE SHOWN ARE INDICATIVE
(FOR PRESENTATION PURPOSE ONLY)

PROPOSED RESIDENTIAL BUILDING AT S.No. 132/1, DEEPA CO.OP. HSG. SOC.

PASHAN, FOR LANDMARK PROPERTIES

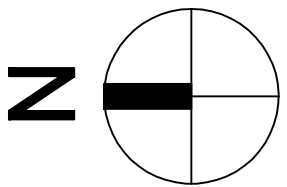

CLIENT NAME:		LANDMARK PROPERTIES	
JOB. NO.	R-011	DRG. NO.	101
DRAWN BY		CHECKED	DWG TITLE : 1st,3rd,5th Flr Plan
DATE :		30/04/2013	