
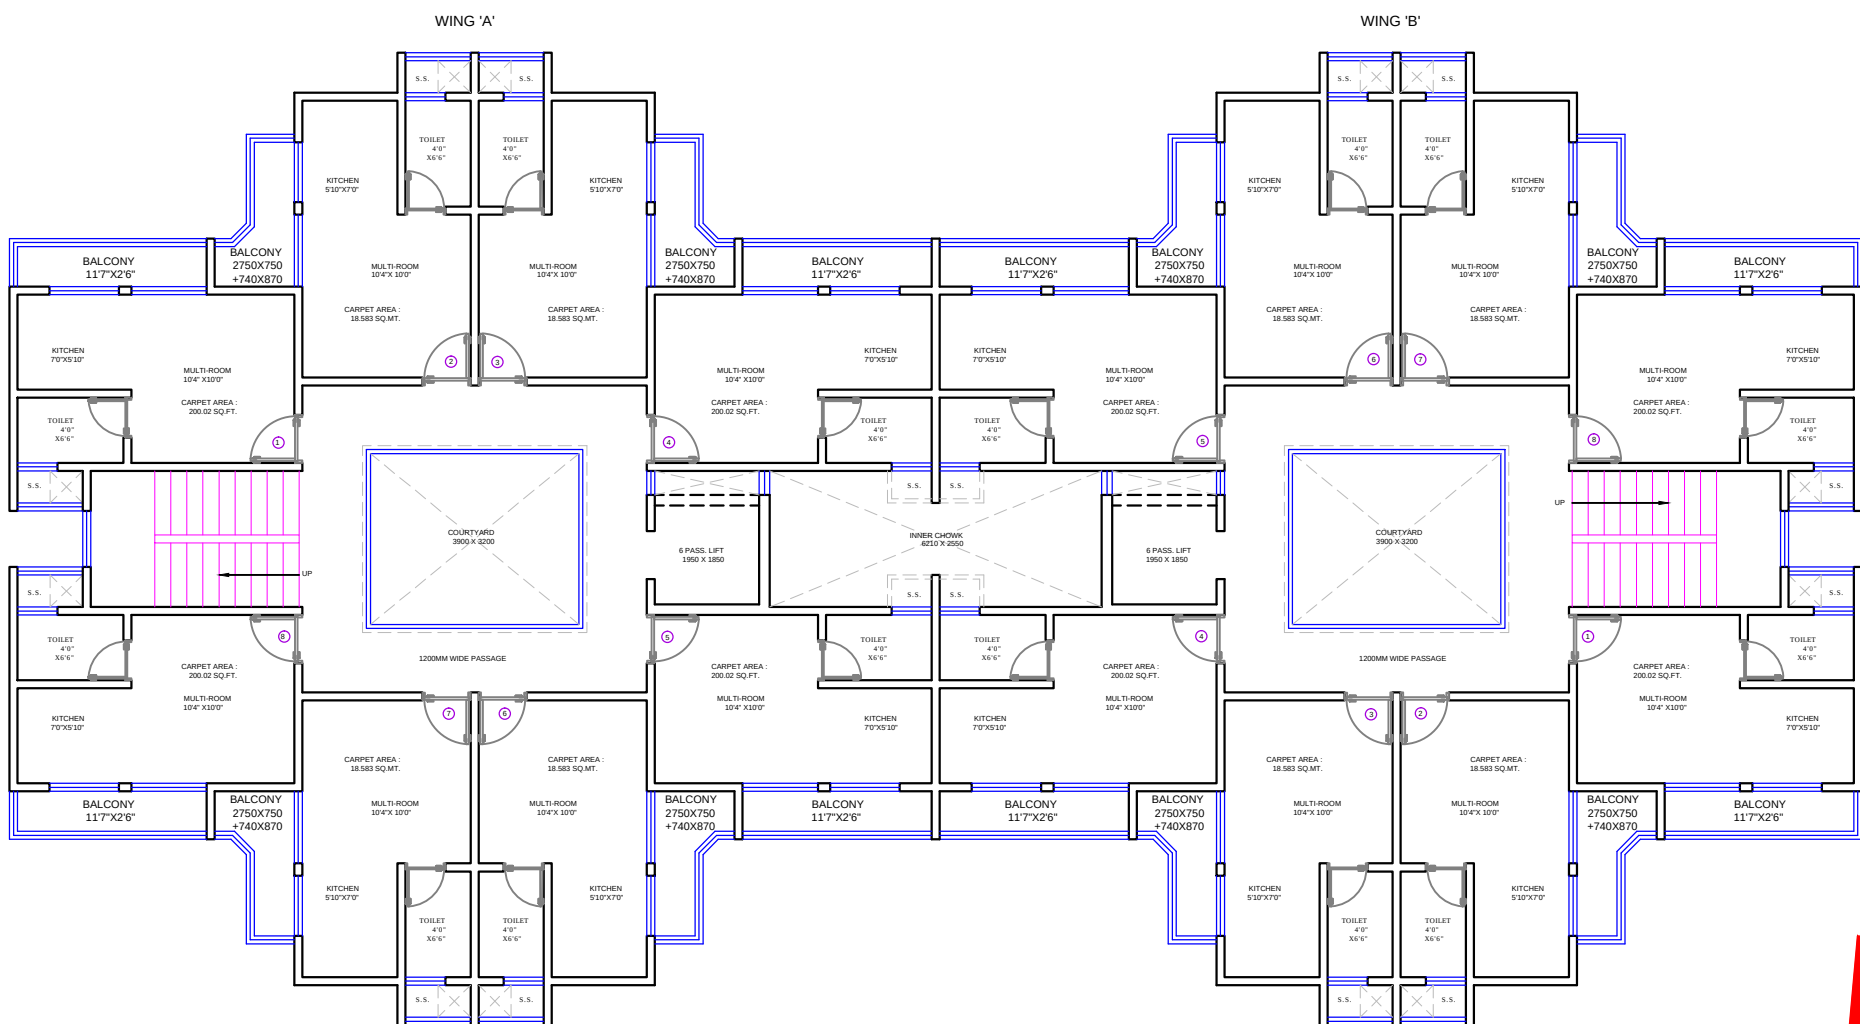


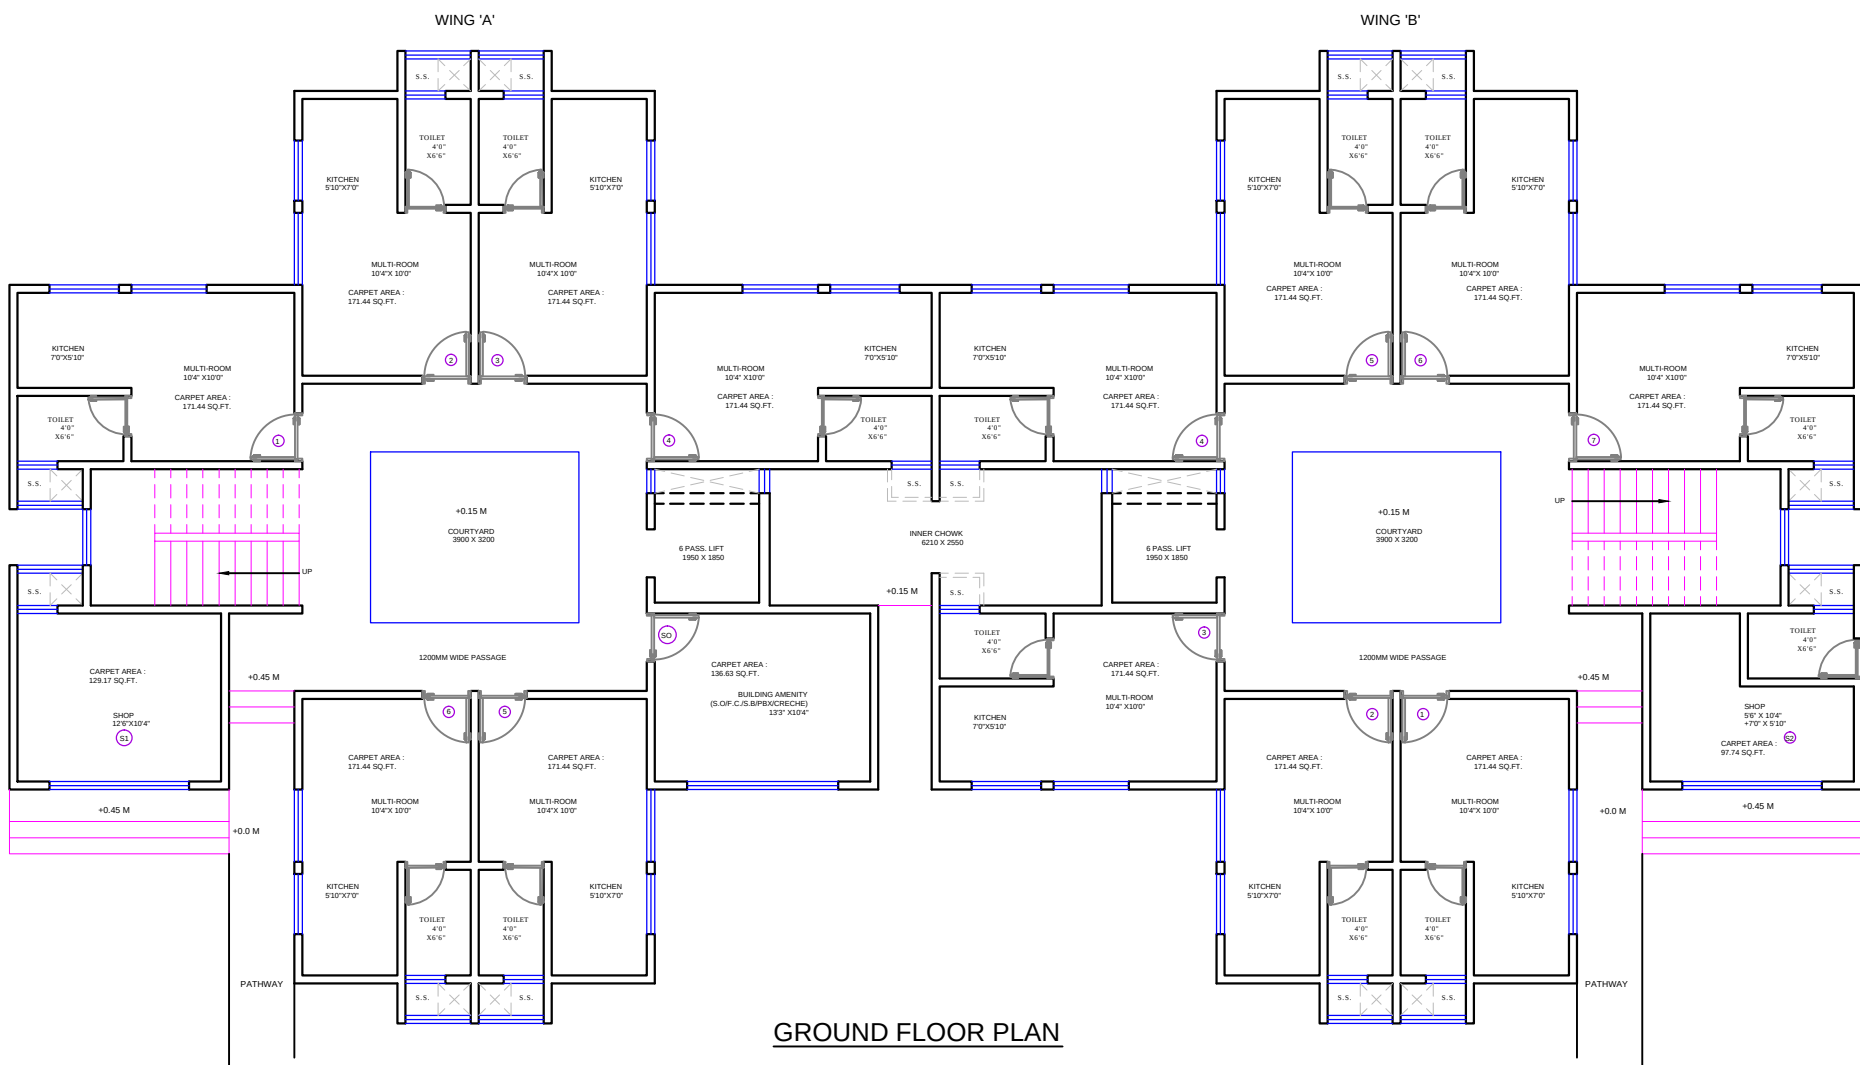

NORTH
BUILDING A1



DESCRIPTION OF REVISION	DATE

TYPE OF DRAWING FOR PRESENTATION
NOTES : FOR PROJECTED SLAB CURVATURE REF. DETAIL DRG. TOILET SLAB SUNK BY 200 MM REF. PLANS SUNK SLAB SHOWN IN HATCH FOR R.C.C. WORK REF. STRUCTURAL DRG. FOR TOILET, RAILING & STAIRCASE REF. DETAIL DRGS.

PROJECT CODE: -	SCALE = 1:100	DATE: 08.08.2015	DRG. NO.
	JOB NO: -	DRN BY: NIYATI	REV. NO.:

4D
4th Dimension
ARCHITECTS . INTERIOR DESIGNERS . TOWN PLANNERS

609, ECSTASY BUSINESS PARK, 7TH FLOOR
J.S.D MARG, NEAR CITY OF JOY
MULUND W, MUMBAI 40
TELE FAX :- 25692274 -25602274
EMAIL :- contact@4dindia.com

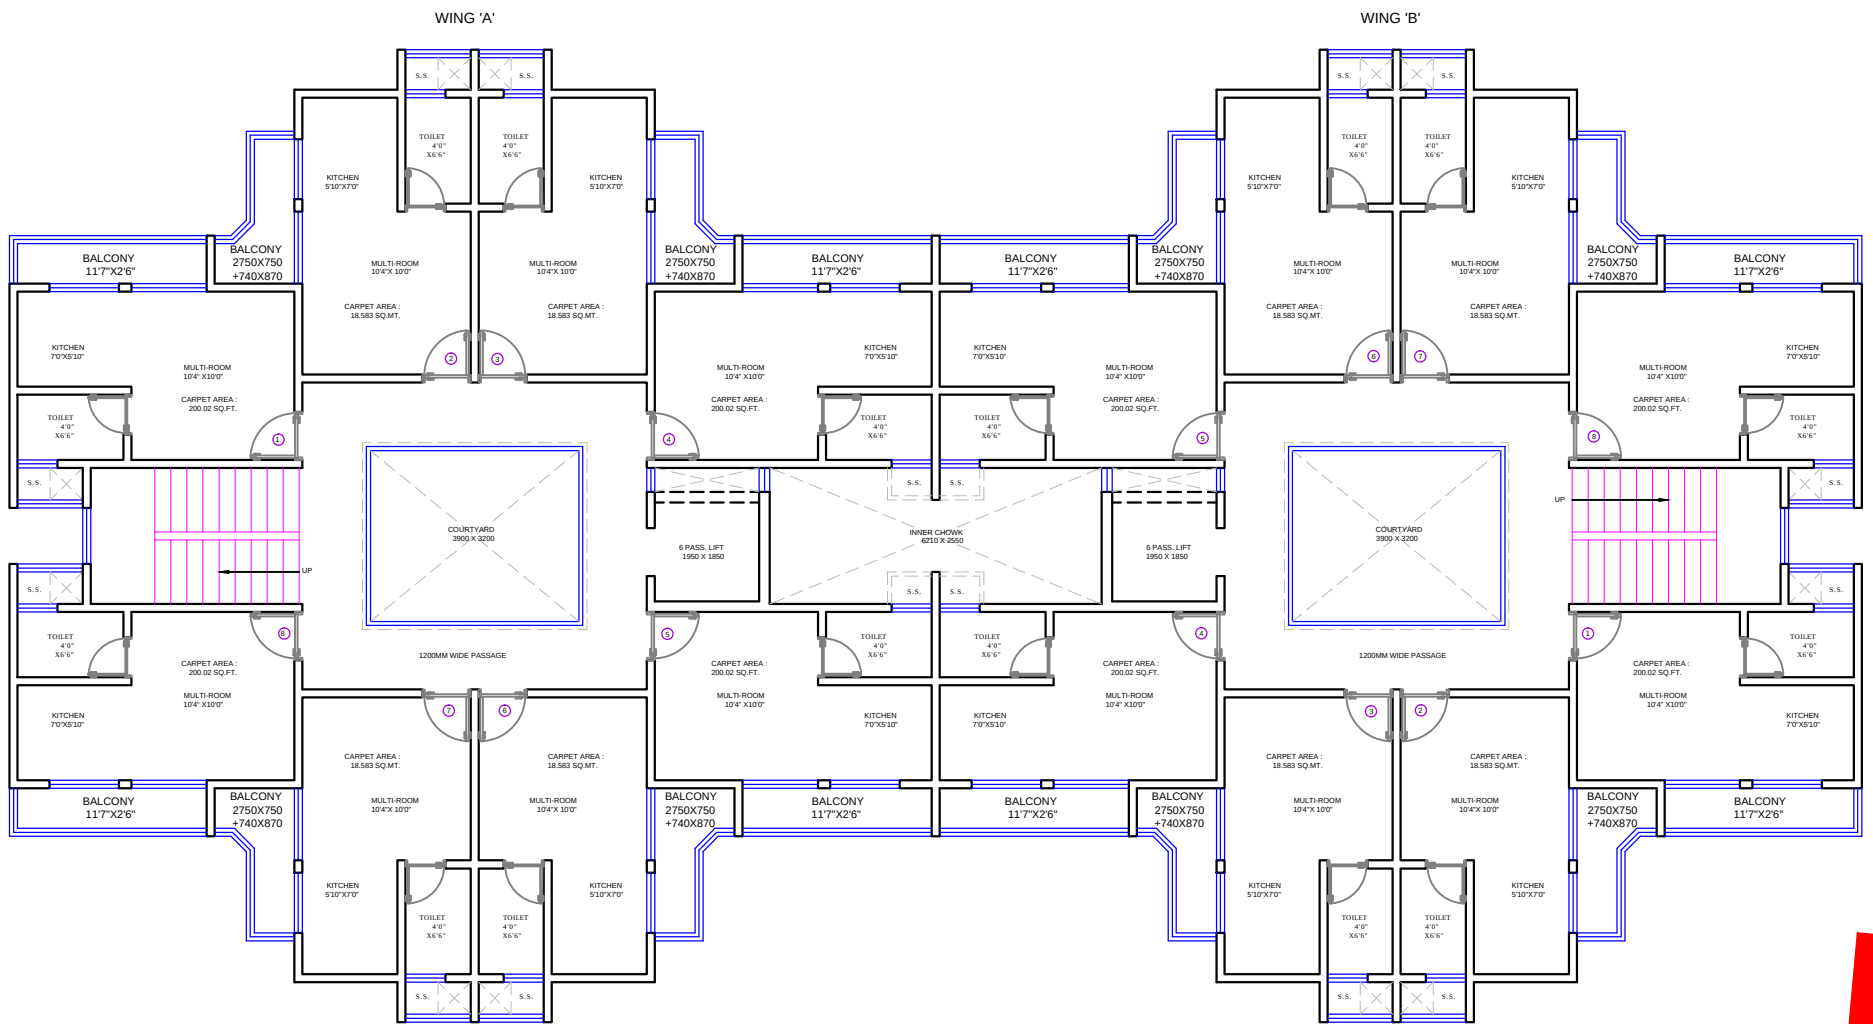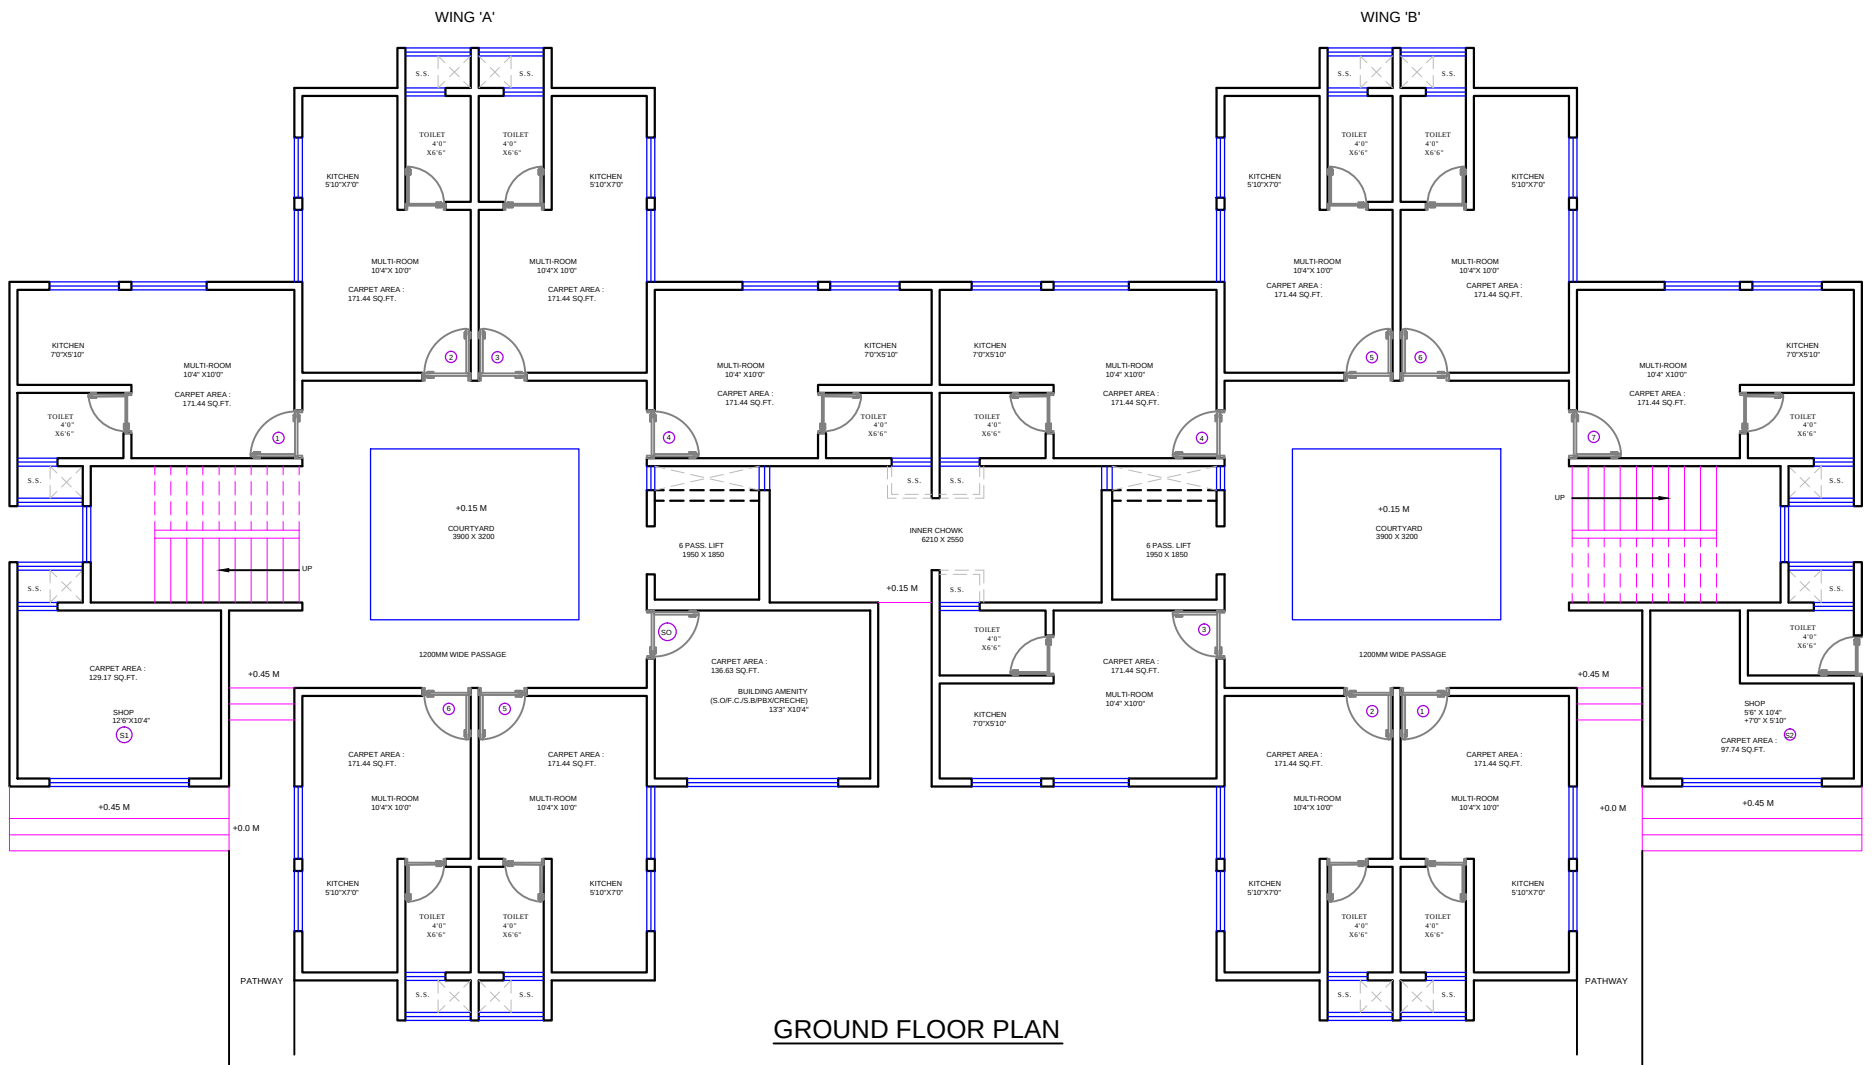

NORTH
BUILDING A2

DESCRIPTION OF REVISION	DATE



TYPE OF DRAWING FOR PRESENTATION
NOTES : FOR PROJECTED SLAB CURVATURE REF. DETAIL DRG. TOILET SLAB SUNK BY 200 MM REF. PLANS SUNK SLAB SHOWN IN HATCH FOR R.C.C. WORK REF. STRUCTURAL DRG. FOR TOILET, RAILING & STAIRCASE REF. DETAIL DRGS.

PROJECT CODE: -	SCALE = 1:100	DATE: 08.08.2015	DRG. NO.
	JOB NO: -	DRN BY: NIYATI	REV. NO.:



4th Dimension
ARCHITECTS . INTERIOR DESIGNERS . TOWN PLANNERS

609, ECSTASY BUSINESS PARK, 7TH FLOOR
J.S.D MARG, NEAR CITY OF JOY
MULUND W, MUMBAI 40
TELE FAX :- 25692274 -25602274
EMAIL :- contact@4dindia.com

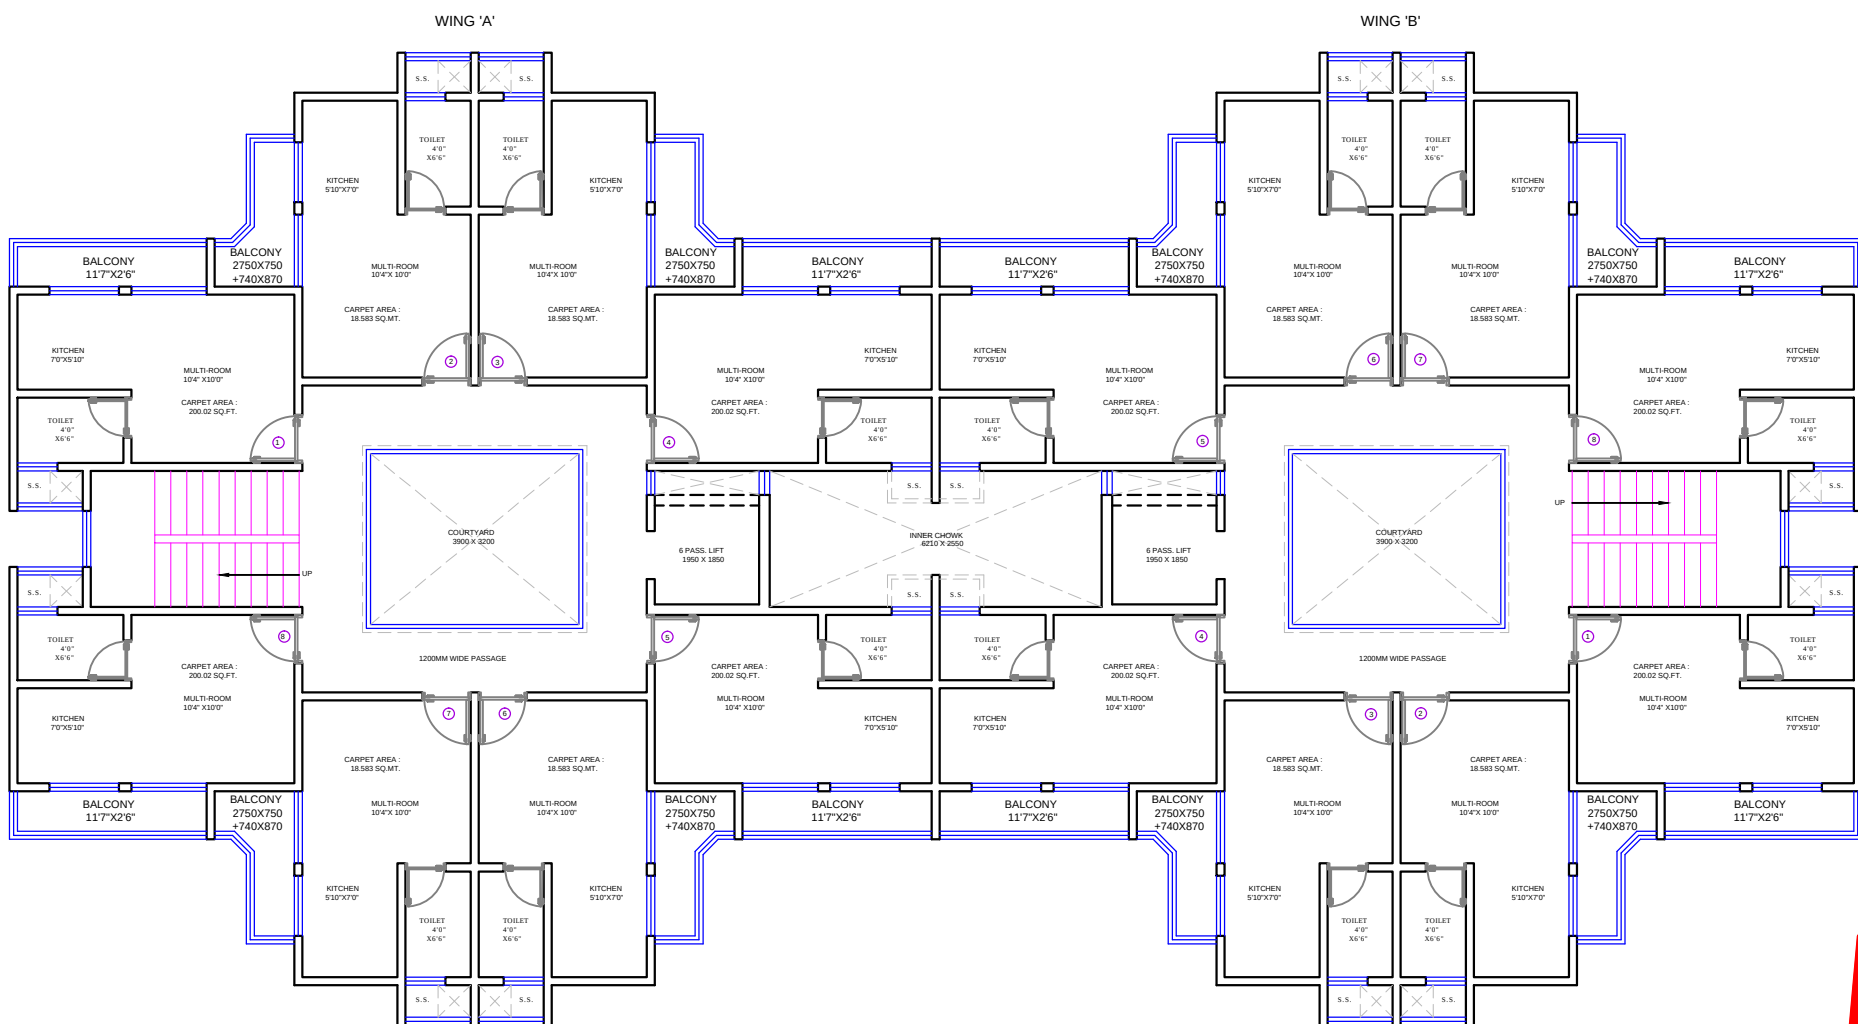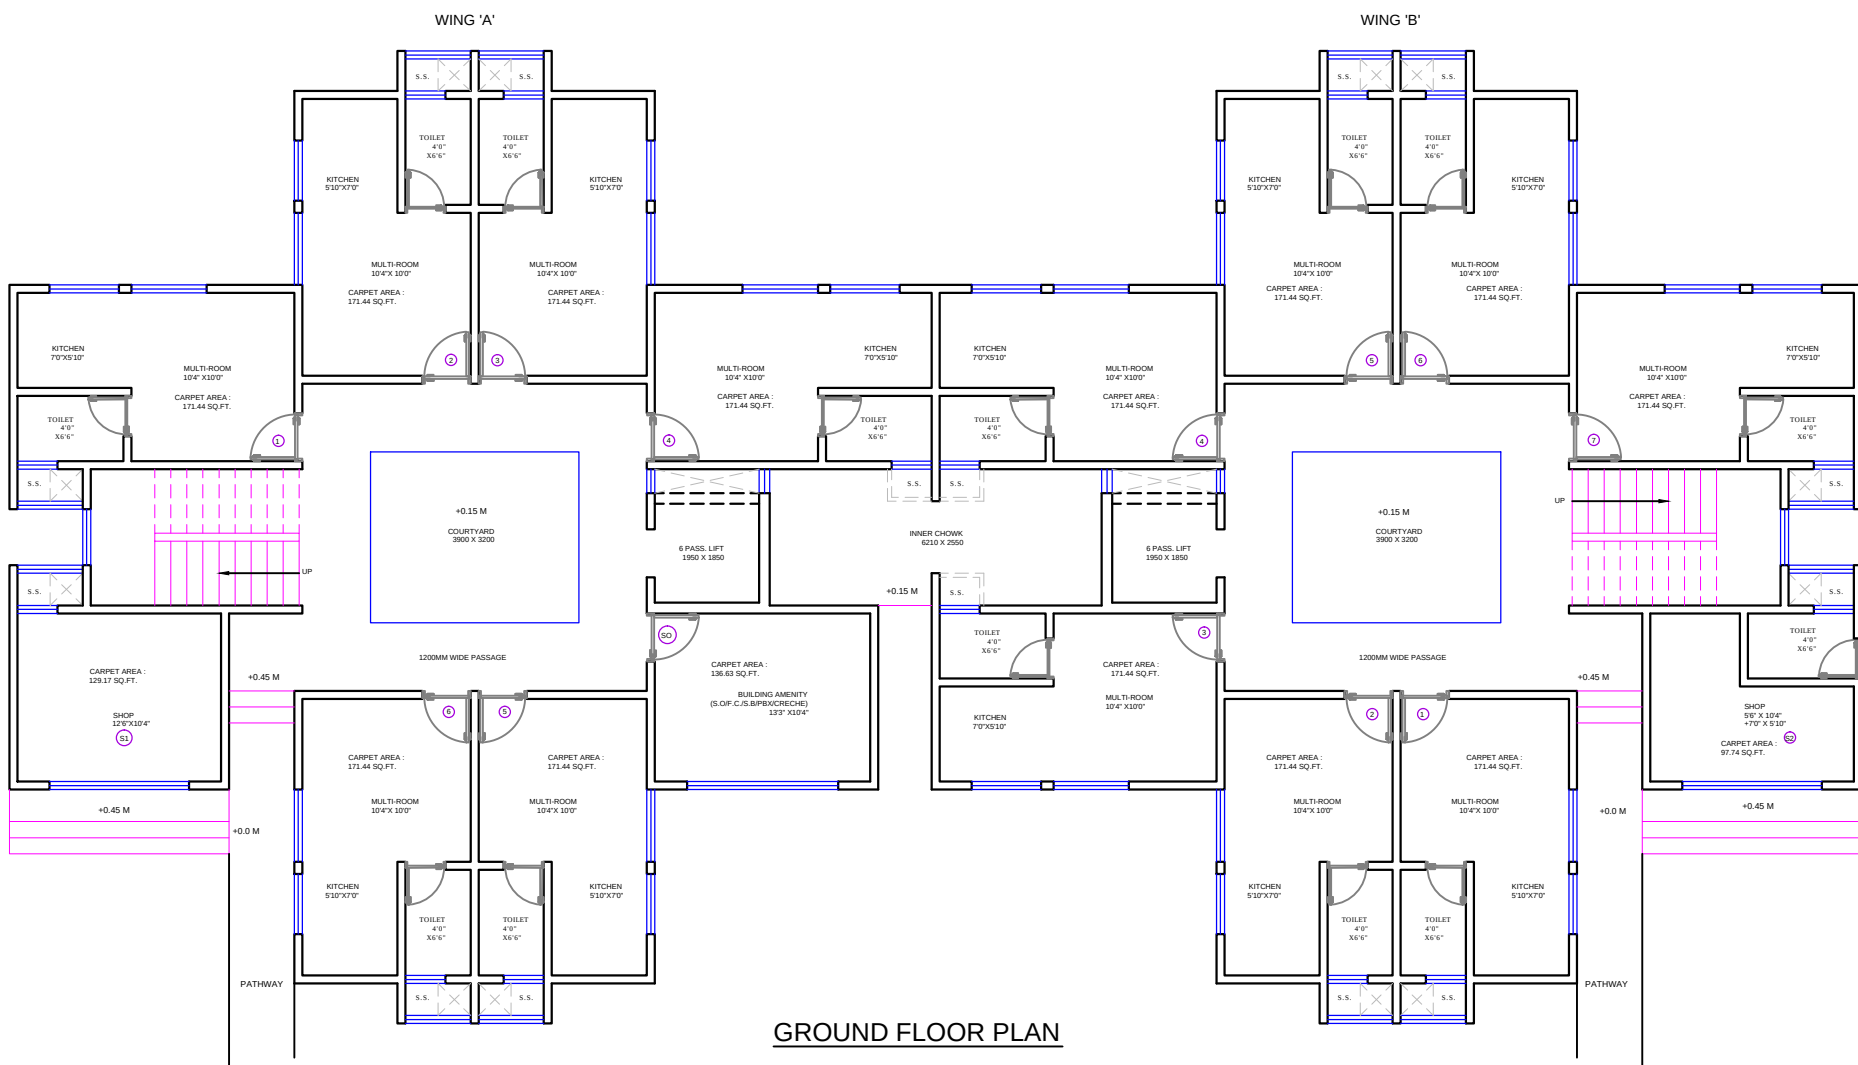

NORTH
BUILDING A3

DESCRIPTION OF REVISION	DATE

TYPE OF DRAWING
FOR PRESENTATION

PROJECTCODE: -

NOTES :
FOR PROJECTED SLAB CURVATURE REF. DETAIL DRG.
TOILET SLAB SUNK BY 200 MM REF. PLANS
SUNK SLAB SHOWN IN HATCH
FOR R.C.C. WORK REF. STRUCTURAL DRG.
FOR TOILET, RAILING & STAIRCASE REF. DETAIL DRGS.

SCALE = 1:100

DATE: 08.08.2015



DRG.NO.

JOB NO:

DRN BY: NIYATI

REV.NO.:

4D
4th Dimension
ARCHITECTS . INTERIOR DESIGNERS . TOWN PLANNERS
609, ECSTASY BUSINESS PARK , 7TH FLOOR
J.S.D MARG, NEAR CITY OF JOY
MULUND W, MUMBAI 80
TELE FAX :- 25692274 -25602274
EMAIL :- contact@4dindia.com

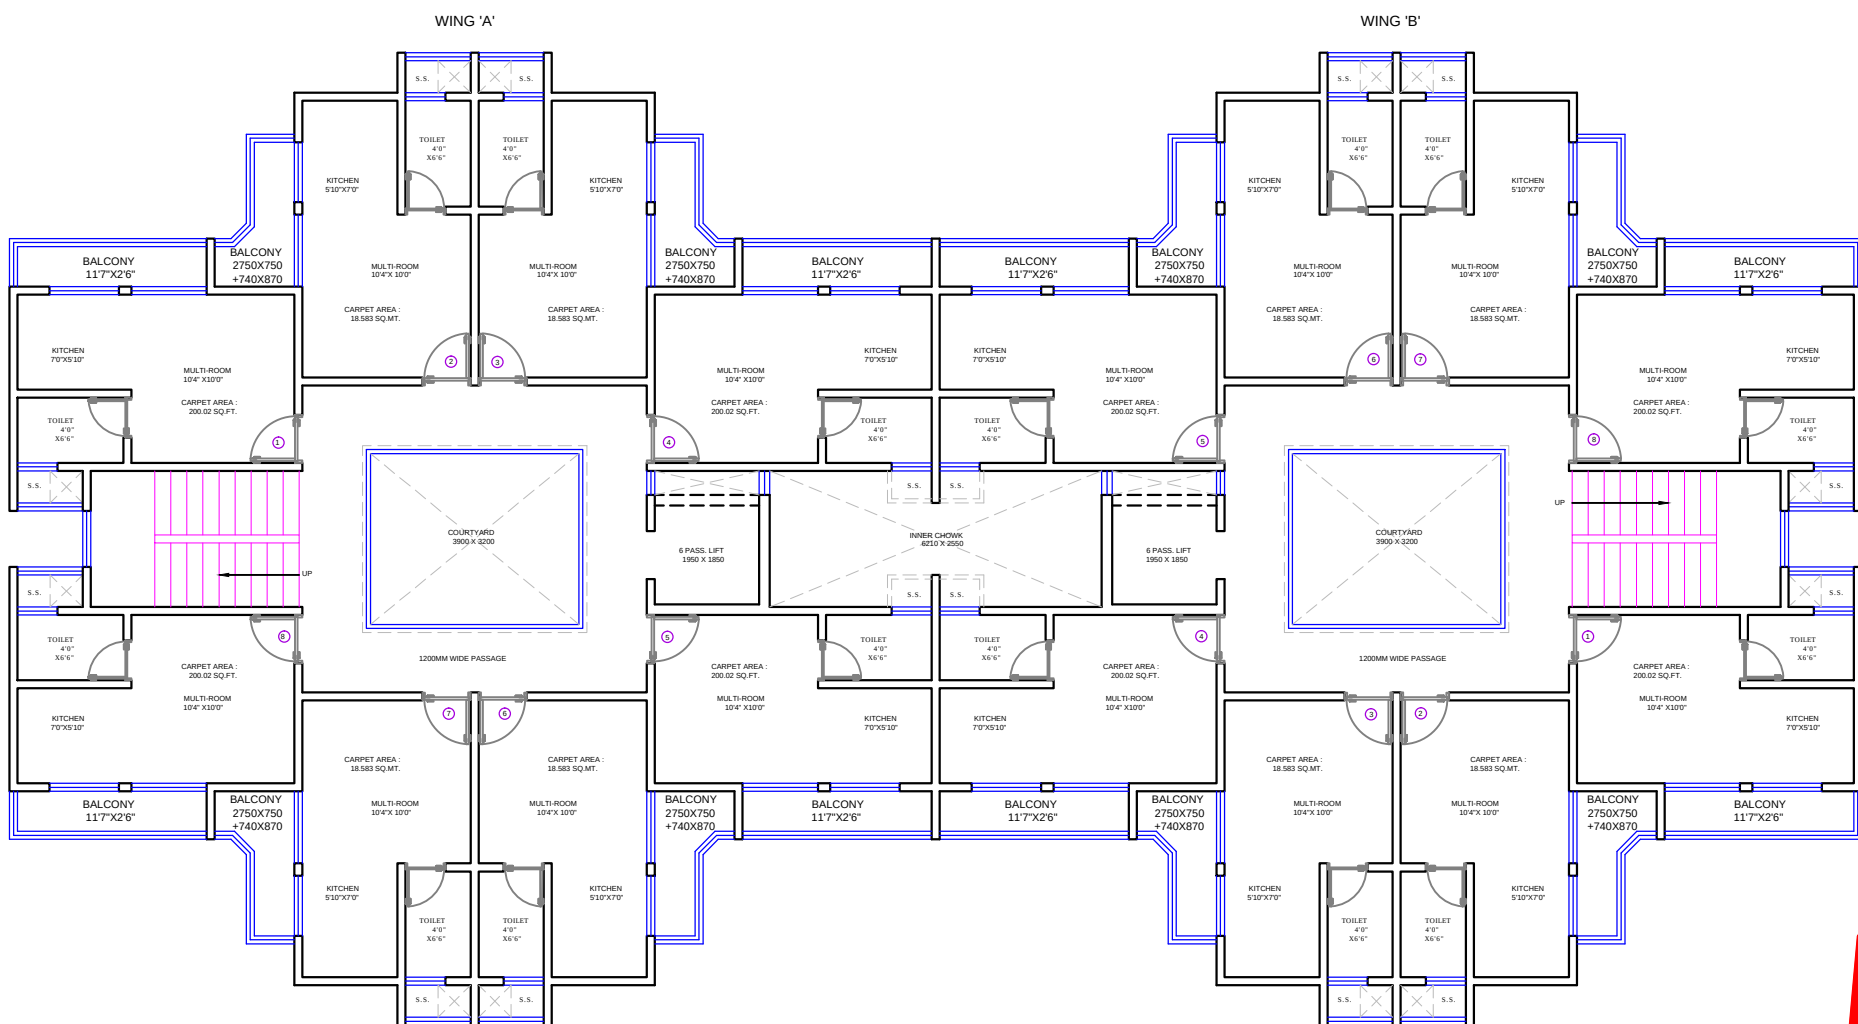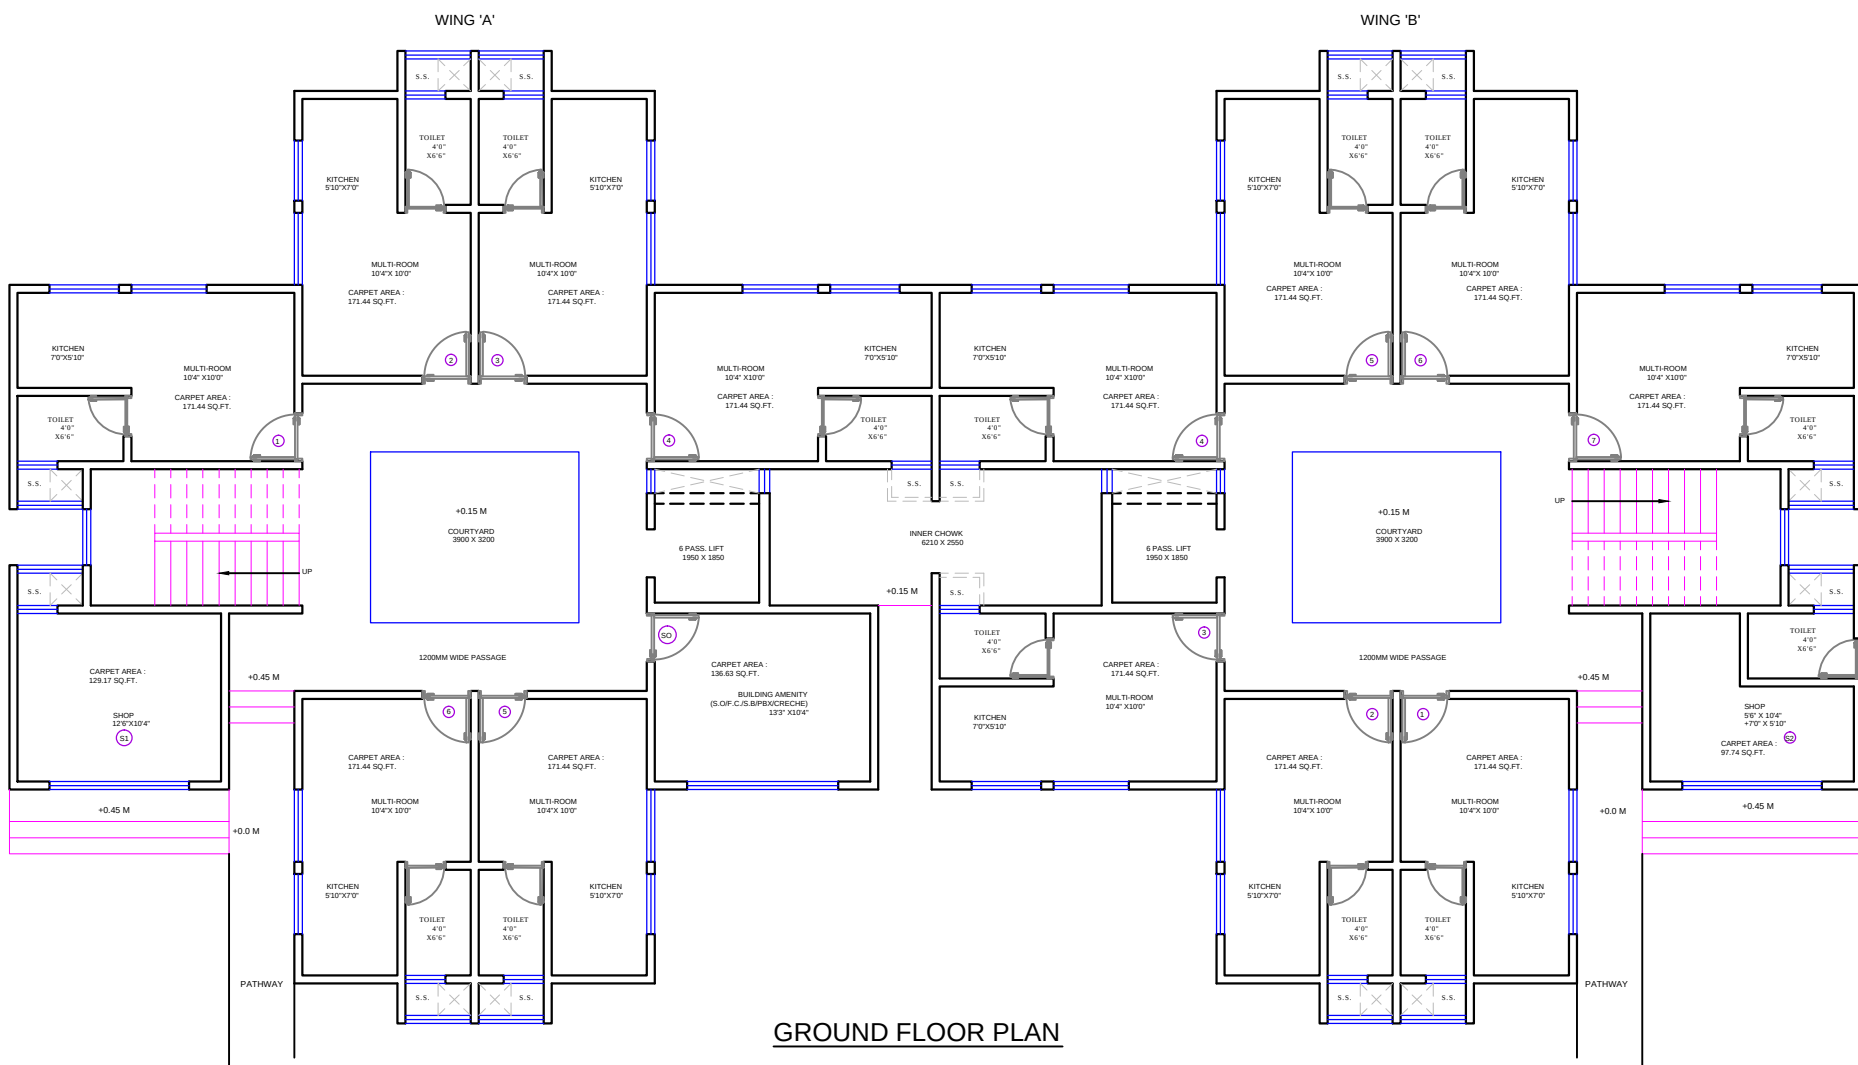

NORTH
BUILDING A4

DESCRIPTION OF REVISION	DATE

TYPE OF DRAWING
FOR PRESENTATION

PROJECTCODE: -

NOTES :
FOR PROJECTED SLAB CURVATURE REF. DETAIL DRG.
TOILET SLAB SUNK BY 200 MM REF. PLANS
SUNK SLAB SHOWN IN HATCH
FOR R.C.C. WORK REF. STRUCTURAL DRG.
FOR TOILET, RAILING & STAIRCASE REF. DETAIL DRGS.

SCALE = 1:100

DATE: 08.08.2015


DRG.NO.

JOB NO:


DRN BY: NIYATI

REV.NO.:

4D
4th Dimension
ARCHITECTS . INTERIOR DESIGNERS . TOWN PLANNERS
609, ECSTASY BUSINESS PARK , 7TH FLOOR
J.S.D MARG, NEAR CITY OF JOY
MULUND W, MUMBAI 80
TELE FAX :- 25692274 -25602274
EMAIL :- contact@4dindia.com

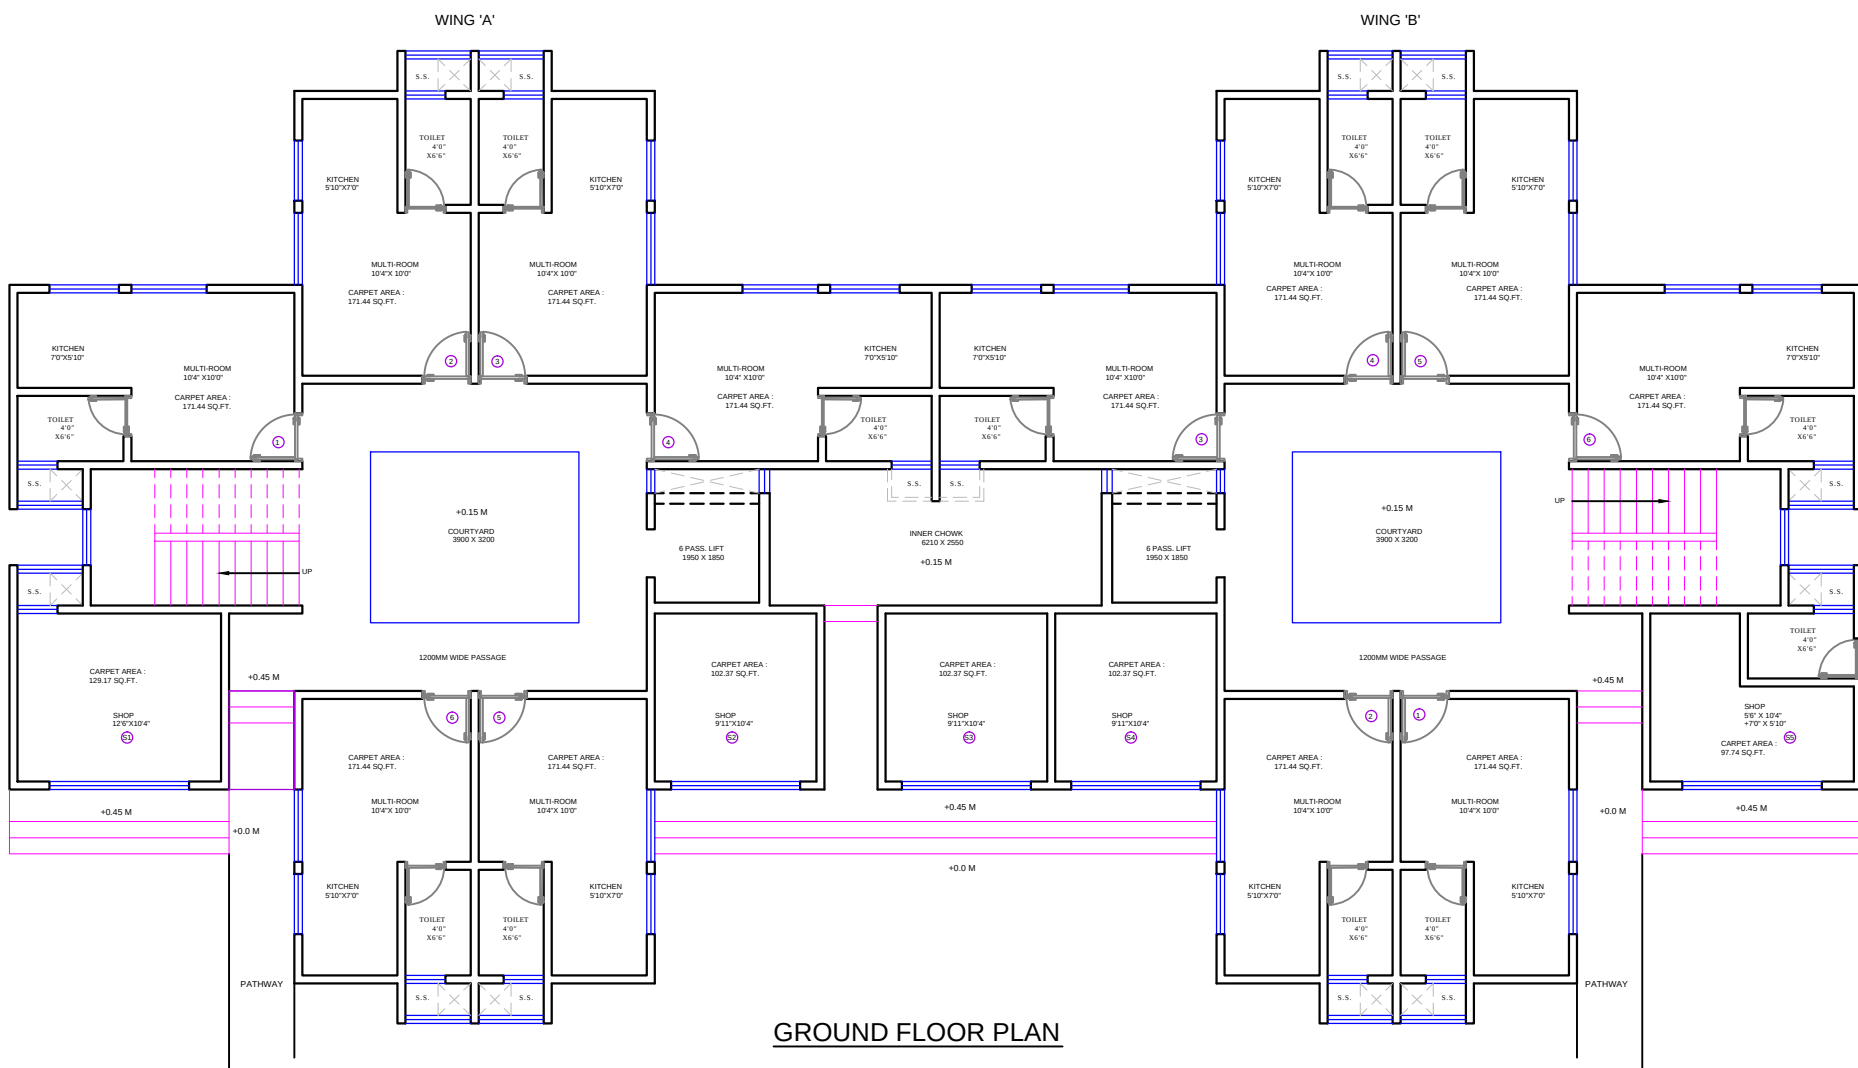

GROUND FLOOR PLAN

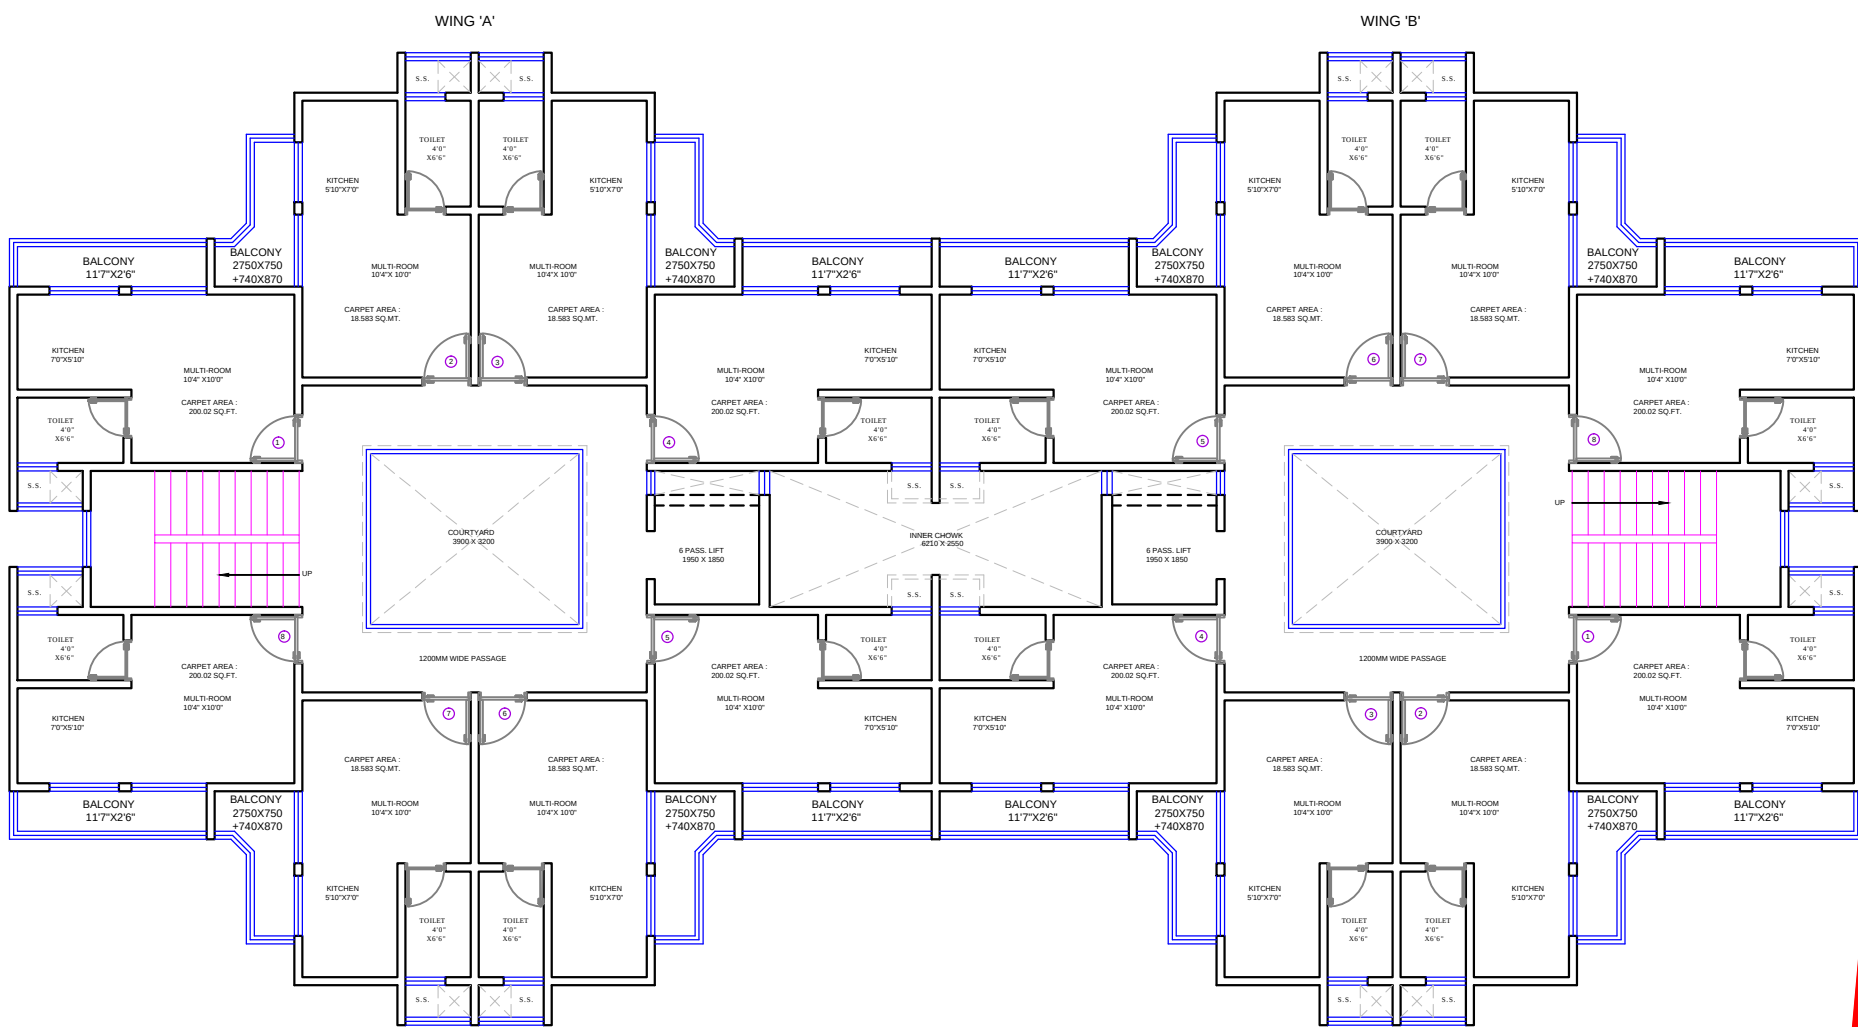

TYPICAL FLOOR PLAN

NORTH
BUILDING A6

DESCRIPTION OF REVISION	DATE

TYPE OF DRAWING
FOR PRESENTATION

NOTES :
FOR PROJECTED SLAB CURVATURE REF. DETAIL DRG.
TOILET SLAB SUNK BY 200 MM REF. PLANS
SUNK SLAB SHOWN IN HATCH
FOR R.C.C. WORK REF. STRUCTURAL DRG.
FOR TOILET, RAILING & STAIRCASE REF. DETAIL DRGS.



SCALE = 1:100
JOB NO.:

PROJECT CODE: -

DATE: 08.08.2015
DRN BY: NIYATI

DRG. NO.
REV. NO.:

4D
4th Dimension
ARCHITECTS . INTERIOR DESIGNERS . TOWN PLANNERS
609, ECSTASY BUSINESS PARK , 7TH FLOOR
J.S.D MARG, NEAR CITY OF JOY
MULUND W, MUMBAI 80
TELE FAX :- 25692274 -25602274
EMAIL :- contact@4dindia.com

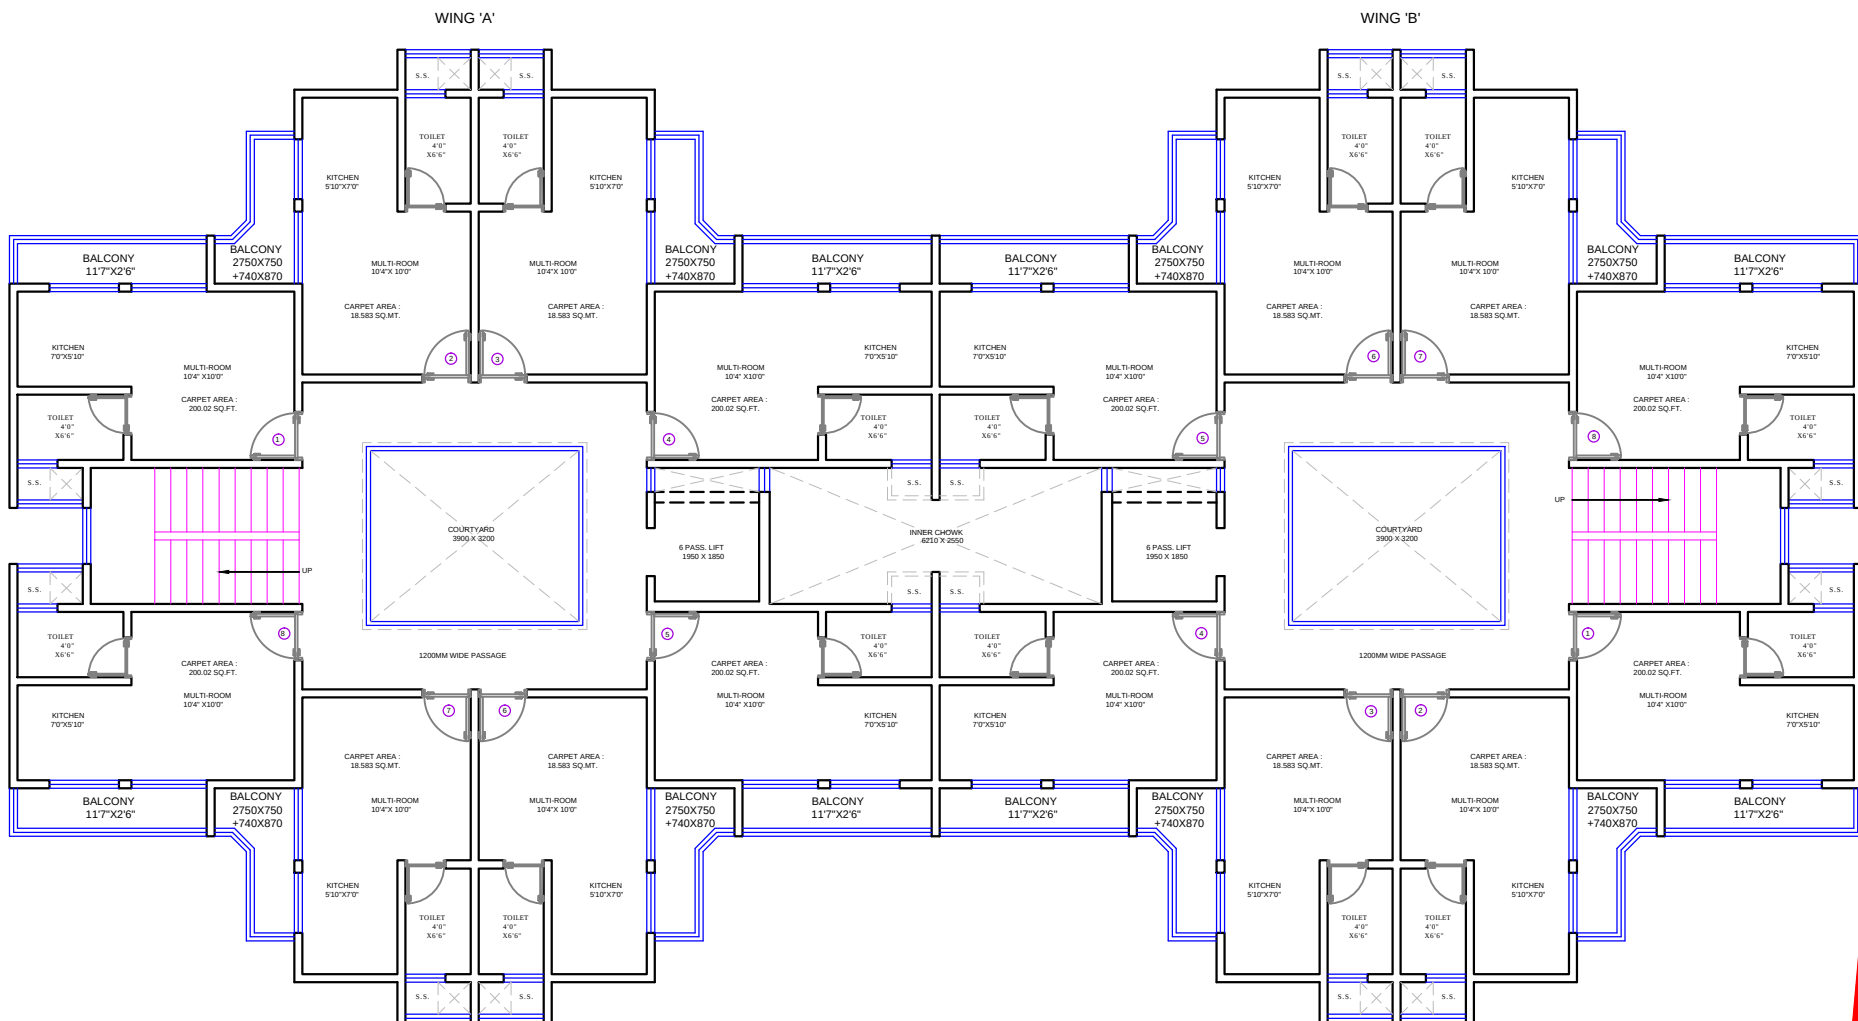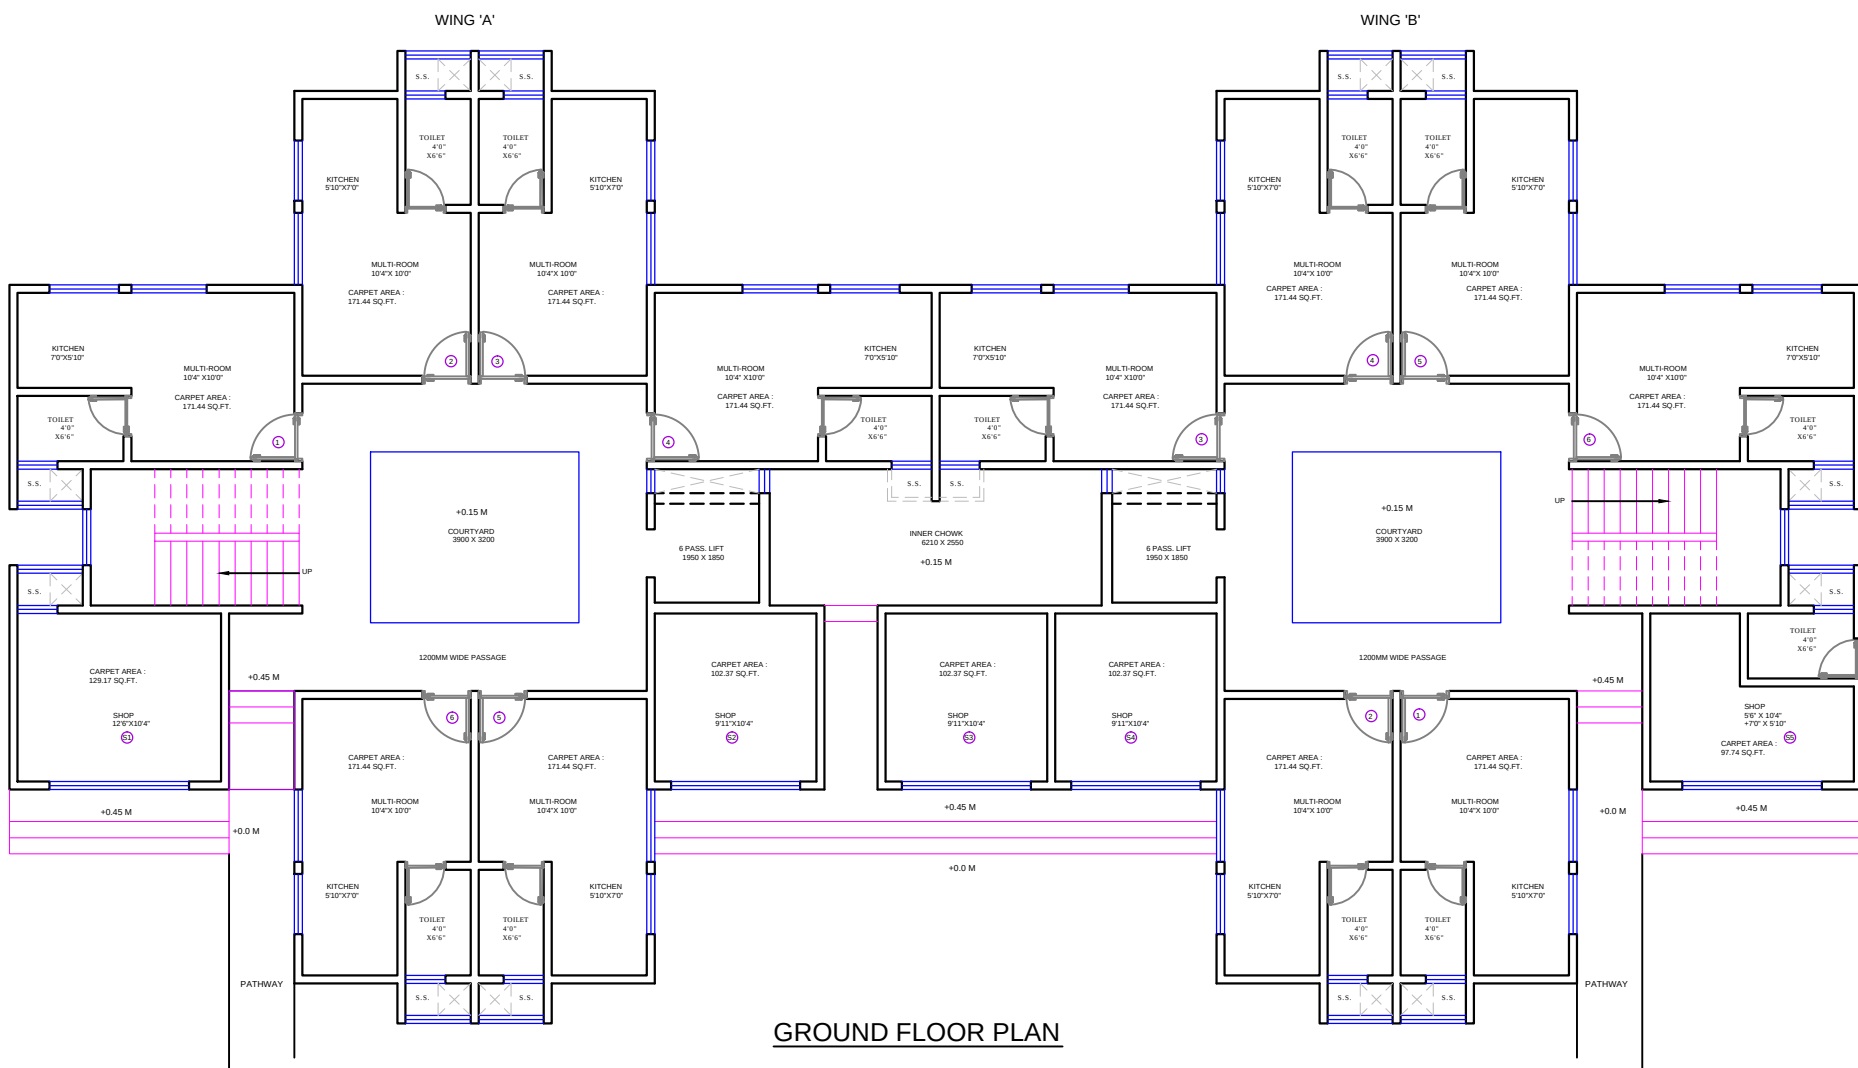

NORTH
BUILDING A7

DESCRIPTION OF REVISION	DATE

TYPE OF DRAWING
FOR PRESENTATION

PROJECTCODE: -

NOTES :
FOR PROJECTED SLAB CURVATURE REF. DETAIL DRG.
TOILET SLAB SUNK BY 200 MM REF. PLANS
SUNK SLAB SHOWN IN HATCH
FOR R.C.C. WORK REF. STRUCTURAL DRG.
FOR TOILET, RAILING & STAIRCASE REF. DETAIL DRGS.

SCALE = 1:100

DATE: 08.08.2015



DRG.NO.

JOB NO:

DRN BY: NIYATI

REV.NO.:

4D
4th Dimension
ARCHITECTS . INTERIOR DESIGNERS . TOWN PLANNERS
609, ECSTASY BUSINESS PARK , 7TH FLOOR
J.S.D MARG, NEAR CITY OF JOY
MULUND W, MUMBAI 80
TELE FAX :- 25692274 -25602274
EMAIL :- contact@4dindia.com

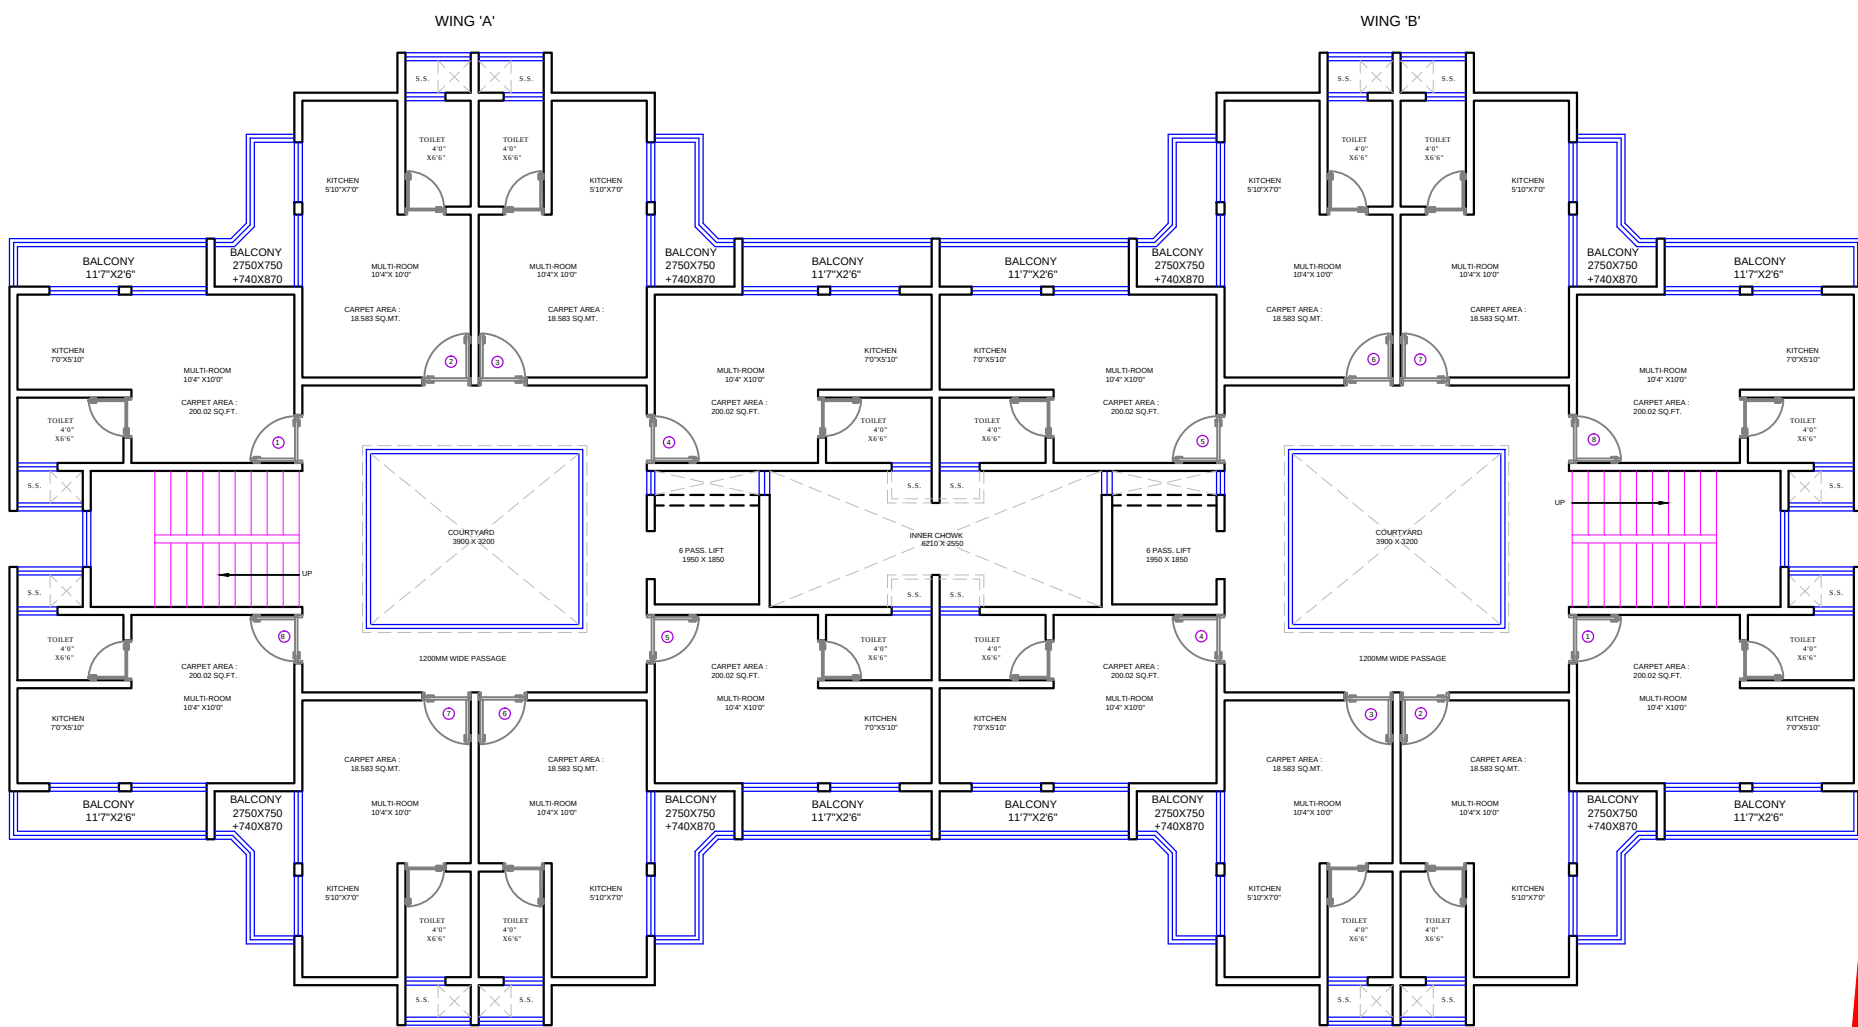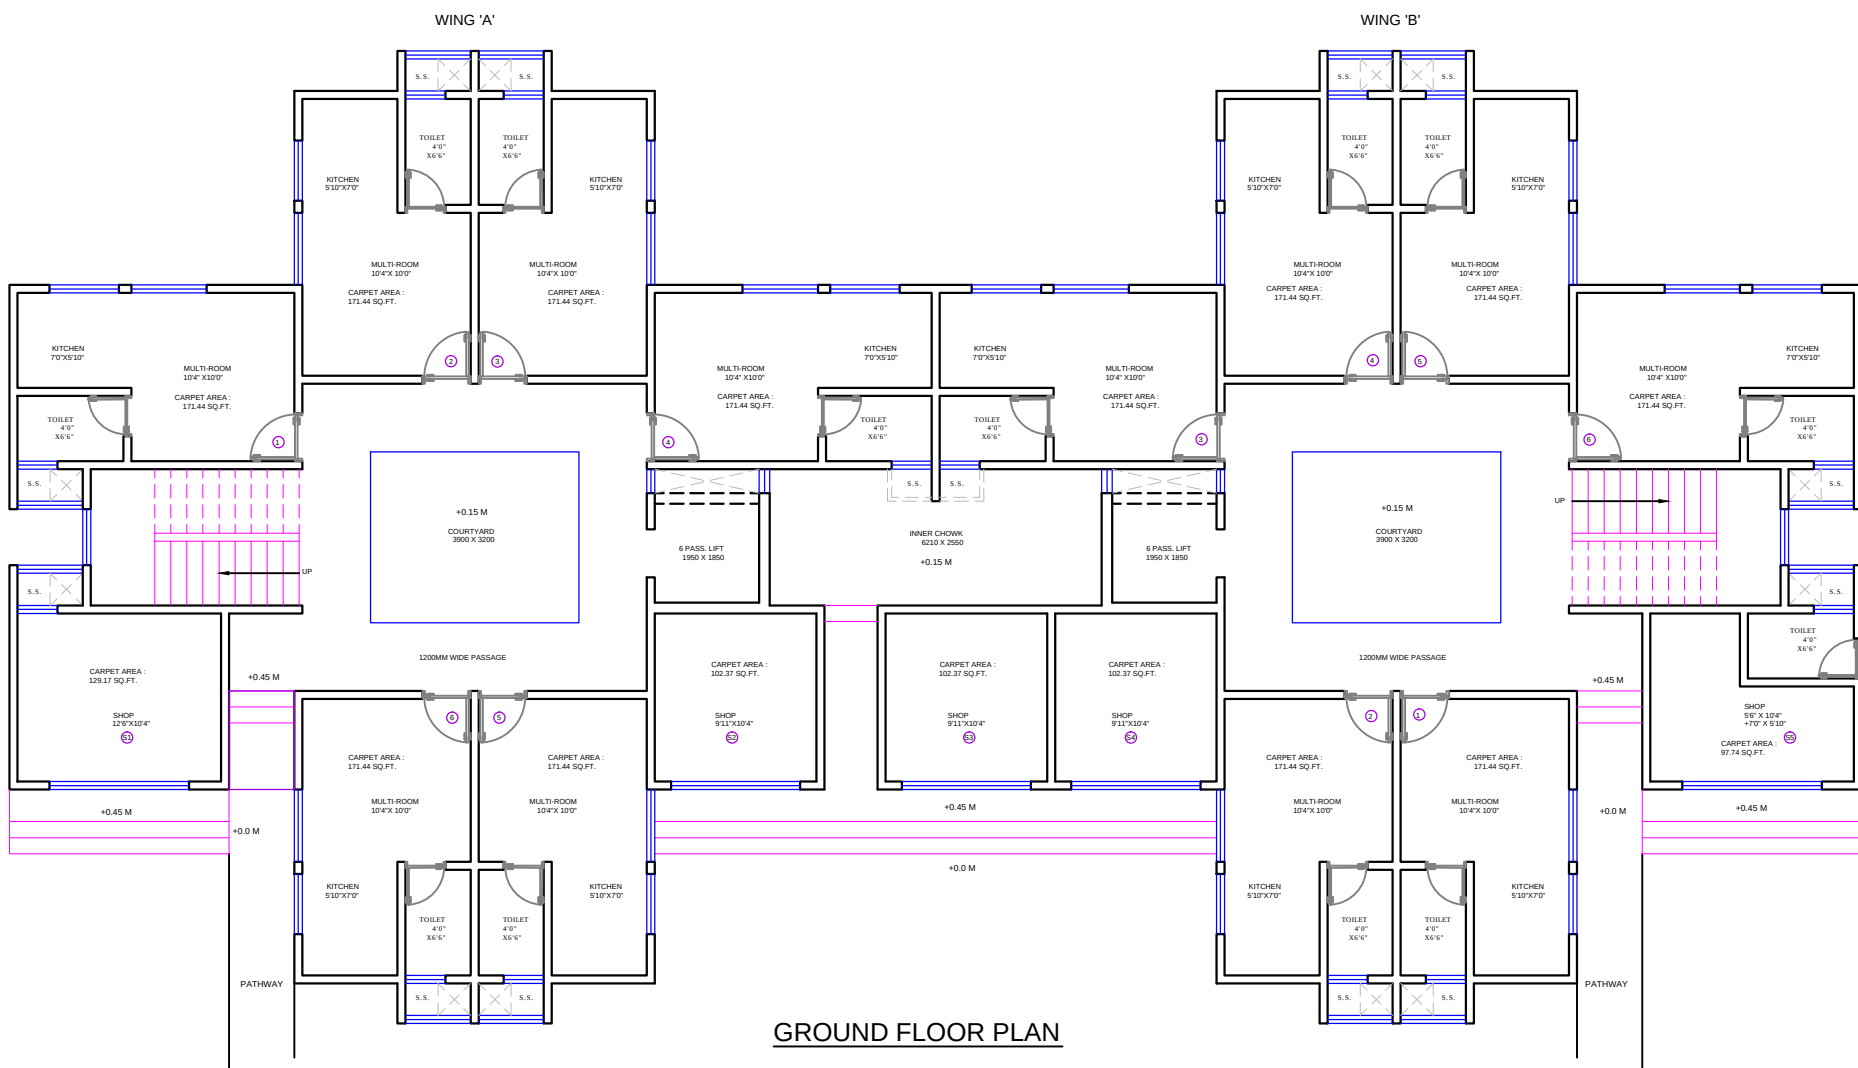

NORTH
BUILDING A8

DESCRIPTION OF REVISION	DATE

TYPE OF DRAWING
FOR PRESENTATION

PROJECTCODE: -

NOTES :
FOR PROJECTED SLAB CURVATURE REF. DETAIL DRG.
TOILET SLAB SUNK BY 200 MM REF. PLANS
SUNK SLAB SHOWN IN HATCH
FOR R.C.C. WORK REF. STRUCTURAL DRG.
FOR TOILET, RAILING & STAIRCASE REF. DETAIL DRGS.

SCALE = 1:100

DATE: 08.08.2015



DRG.NO.

JOB NO:

DRN BY: NIYATI

REV.NO.:

4D
4th Dimension
ARCHITECTS . INTERIOR DESIGNERS . TOWN PLANNERS
609, ECSTASY BUSINESS PARK , 7TH FLOOR
J.S.D MARG, NEAR CITY OF JOY
MULUND W, MUMBAI 80
TELE FAX :- 25692274 -25602274
EMAIL :- contact@4dindia.com

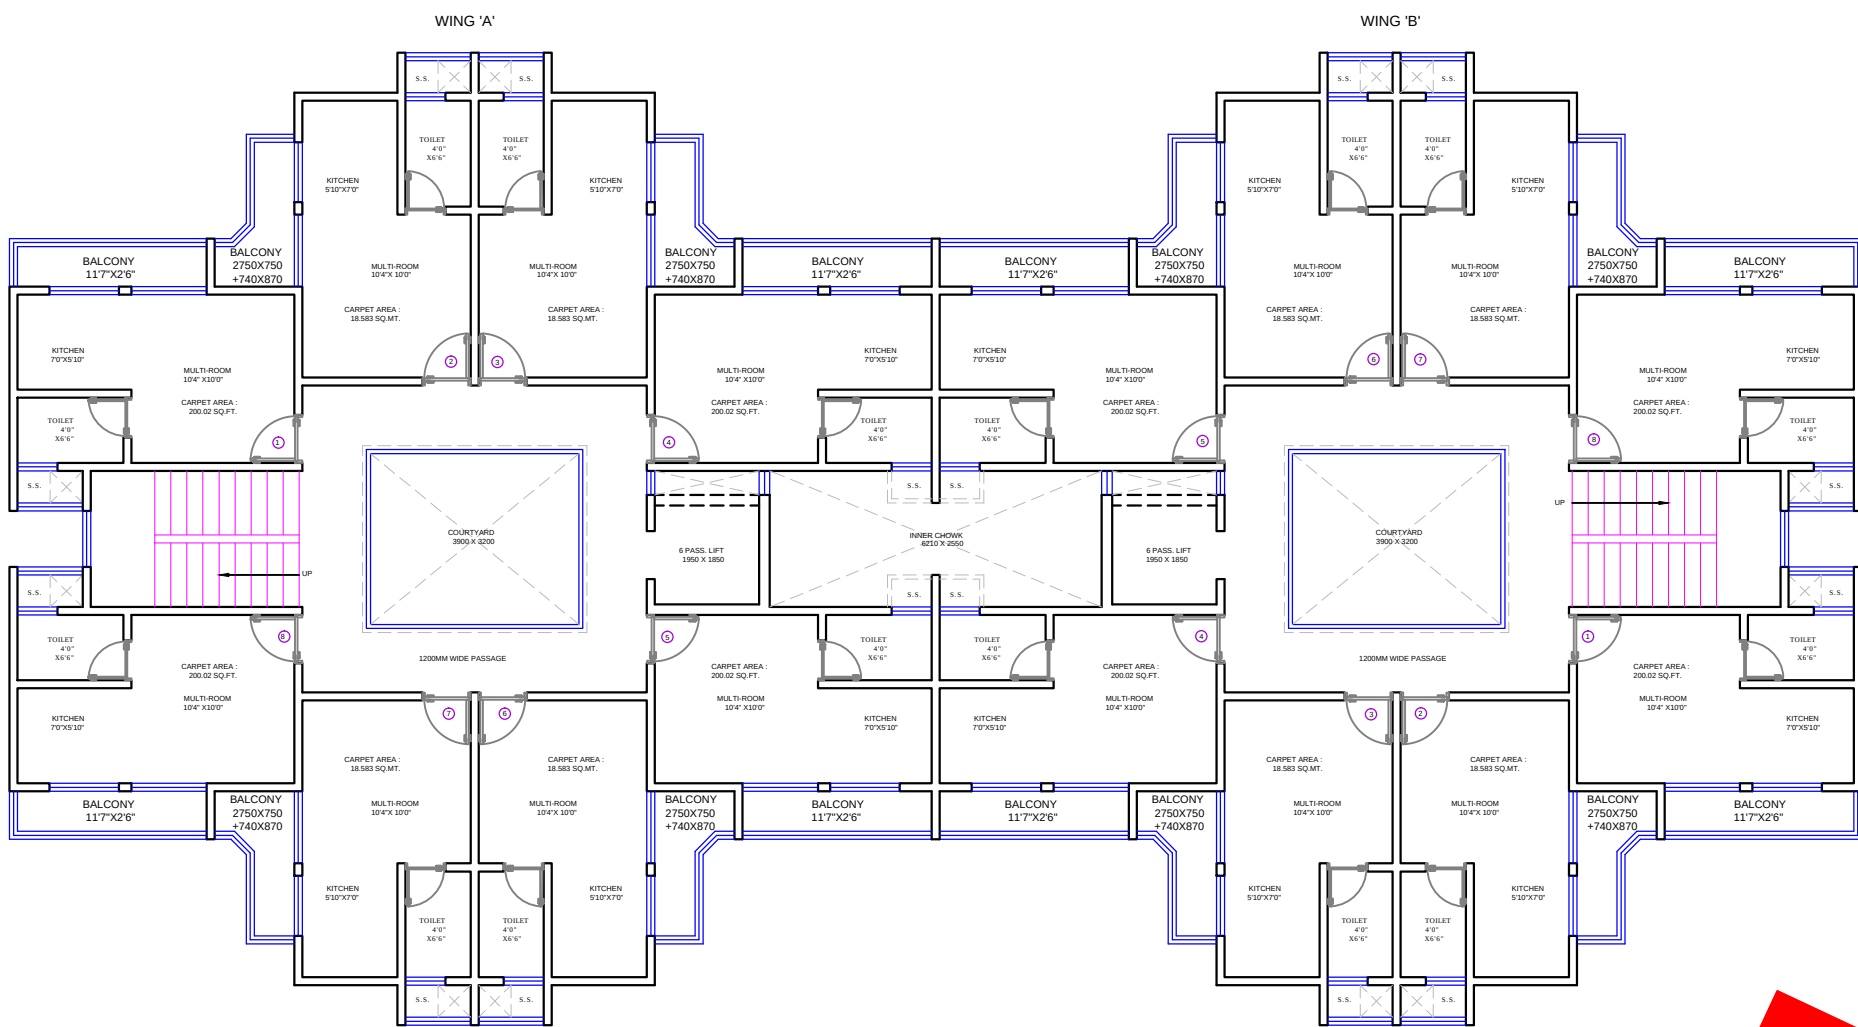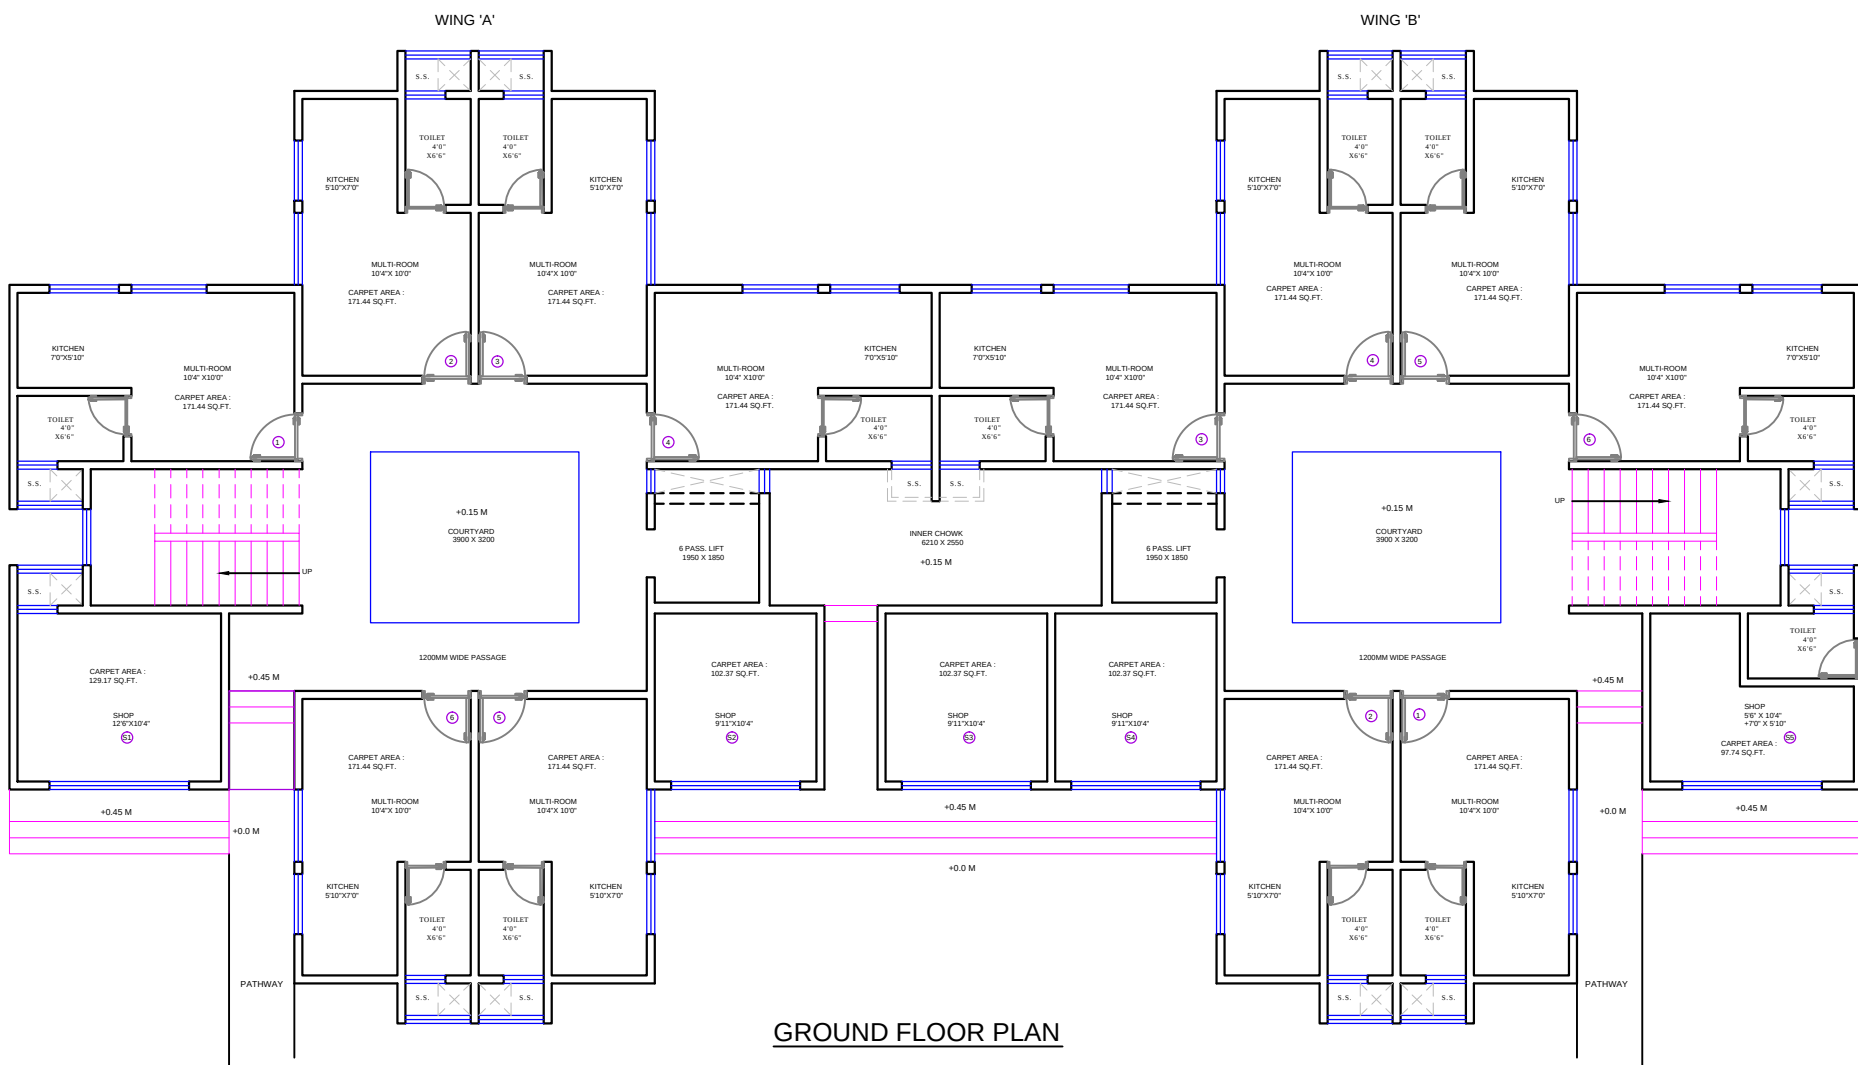

NORTH
BUILDING A9

DESCRIPTION OF REVISION	DATE

TYPE OF DRAWING
FOR PRESENTATION

PROJECTCODE: -

NOTES :
FOR PROJECTED SLAB CURVATURE REF. DETAIL DRG.
TOILET SLAB SUNK BY 200 MM REF. PLANS
SUNK SLAB SHOWN IN HATCH
FOR R.C.C. WORK REF. STRUCTURAL DRG.
FOR TOILET, RAILING & STAIRCASE REF. DETAIL DRGS.

SCALE = 1:100

DATE: 08.08.2015



DRG.NO.

JOB NO:

DRN BY: NIYATI

REV.NO.:

4D
4th Dimension
ARCHITECTS . INTERIOR DESIGNERS . TOWN PLANNERS
609, ECSTASY BUSINESS PARK, 7TH FLOOR
J.S.D MARG, NEAR CITY OF JOY
MULUND W, MUMBAI 80
TELE FAX :- 25692274 -25602274
EMAIL :- contact@4dindia.com

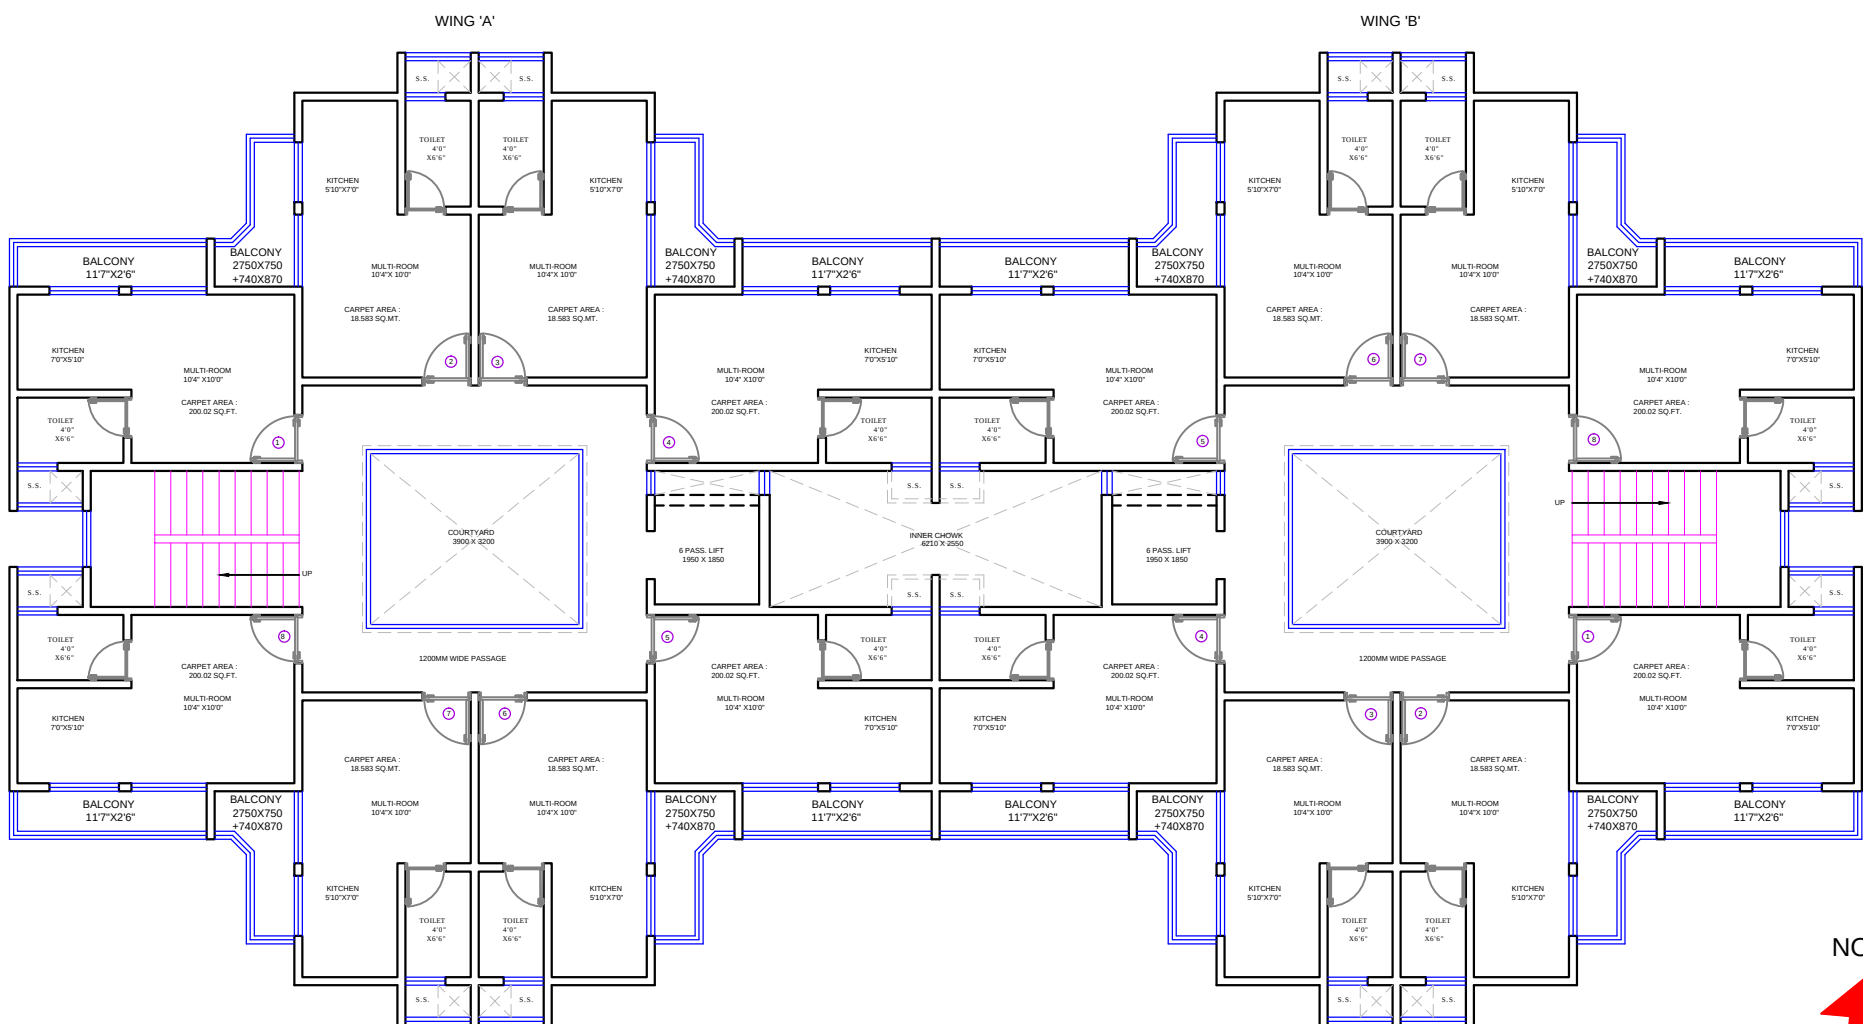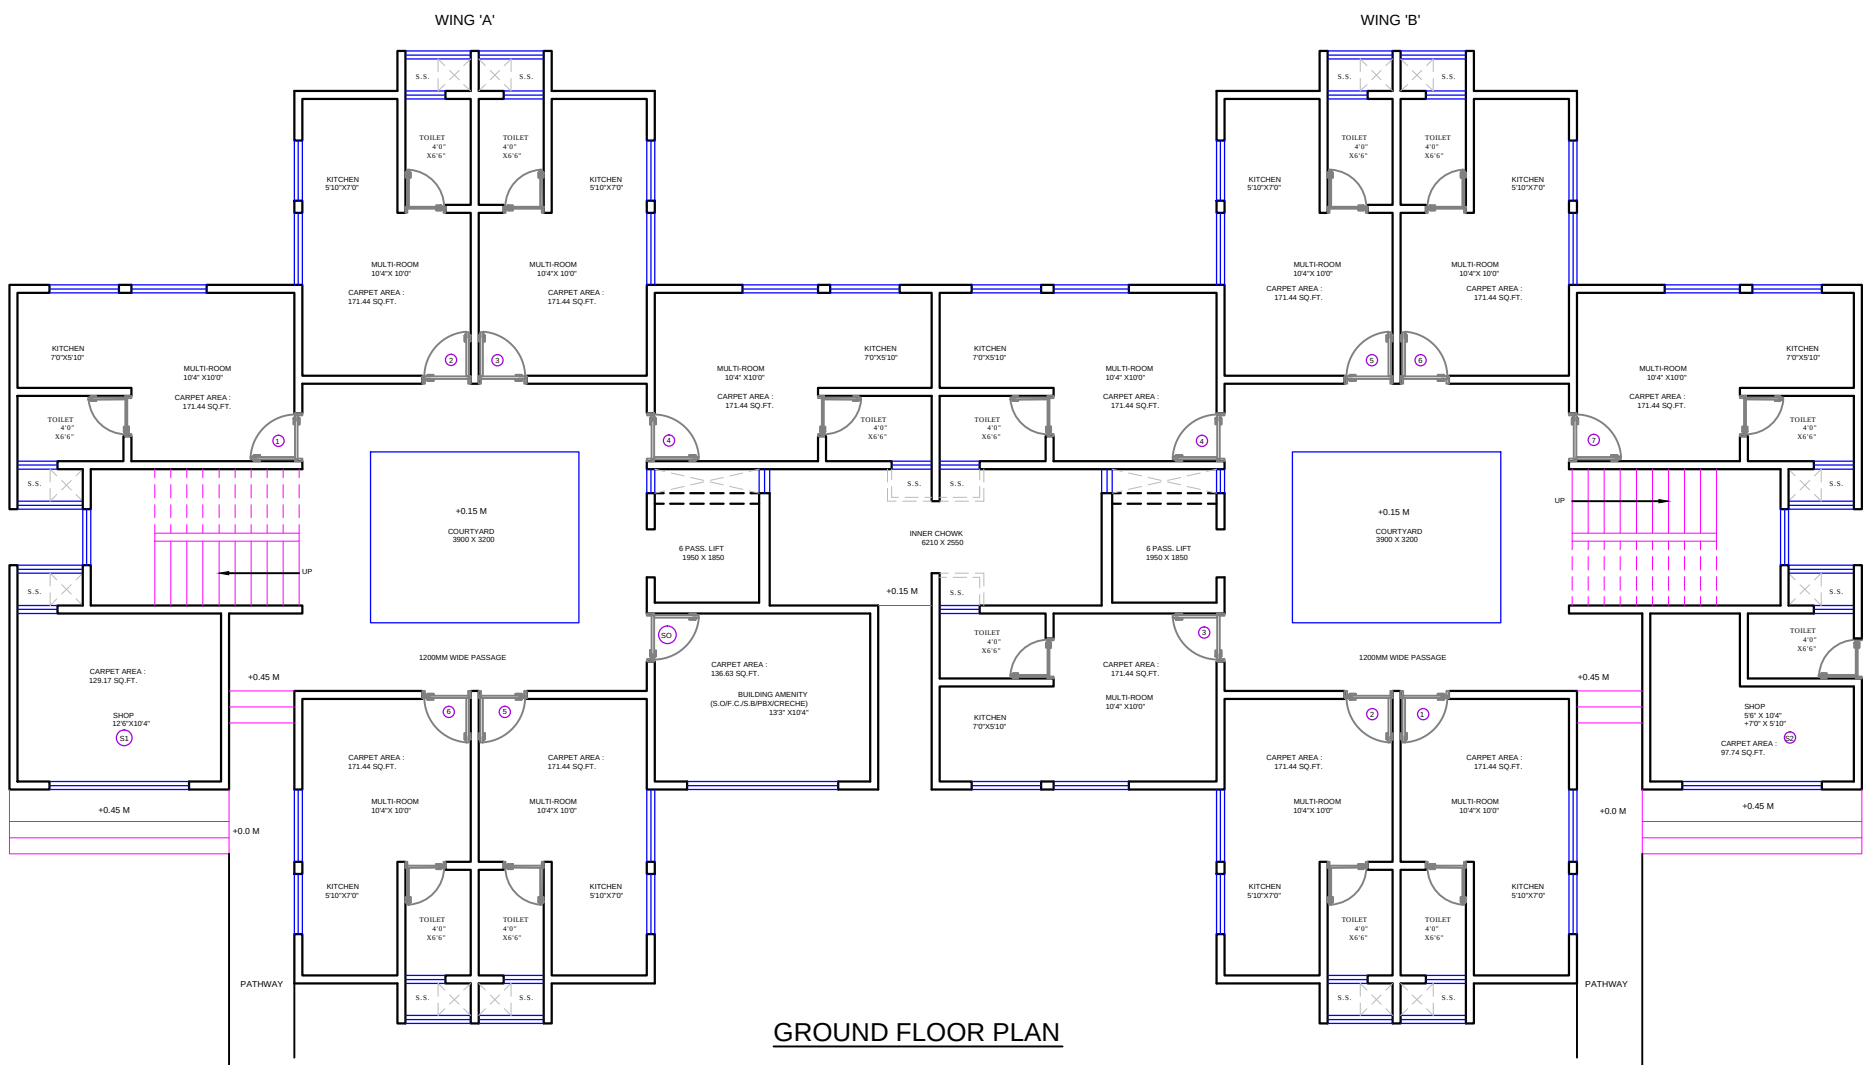

NORTH



BUILDING A10

DESCRIPTION OF REVISION	DATE

TYPE OF DRAWING
FOR PRESENTATION

PROJECTCODE: -

NOTES :
FOR PROJECTED SLAB CURVATURE REF. DETAIL DRG.
TOILET SLAB SUNK BY 200 MM REF. PLANS
SUNK SLAB SHOWN IN HATCH
FOR R.C.C. WORK REF. STRUCTURAL DRG.
FOR TOILET, RAILING & STAIRCASE REF. DETAIL DRGS.

SCALE = 1:100

DATE: 08.08.2015

DRG.NO.

JOB NO:



DRN BY: NIYATI

REV.NO.:



4th Dimension

ARCHITECTS . INTERIOR DESIGNERS . TOWN PLANNERS
609, ECSTASY BUSINESS PARK , 7TH FLOOR
J.S.D MARG, NEAR CITY OF JOY
MULUND W, MUMBAI 80
TELE FAX :- 25692274 -25602274
EMAIL :- contact@4dindia.com

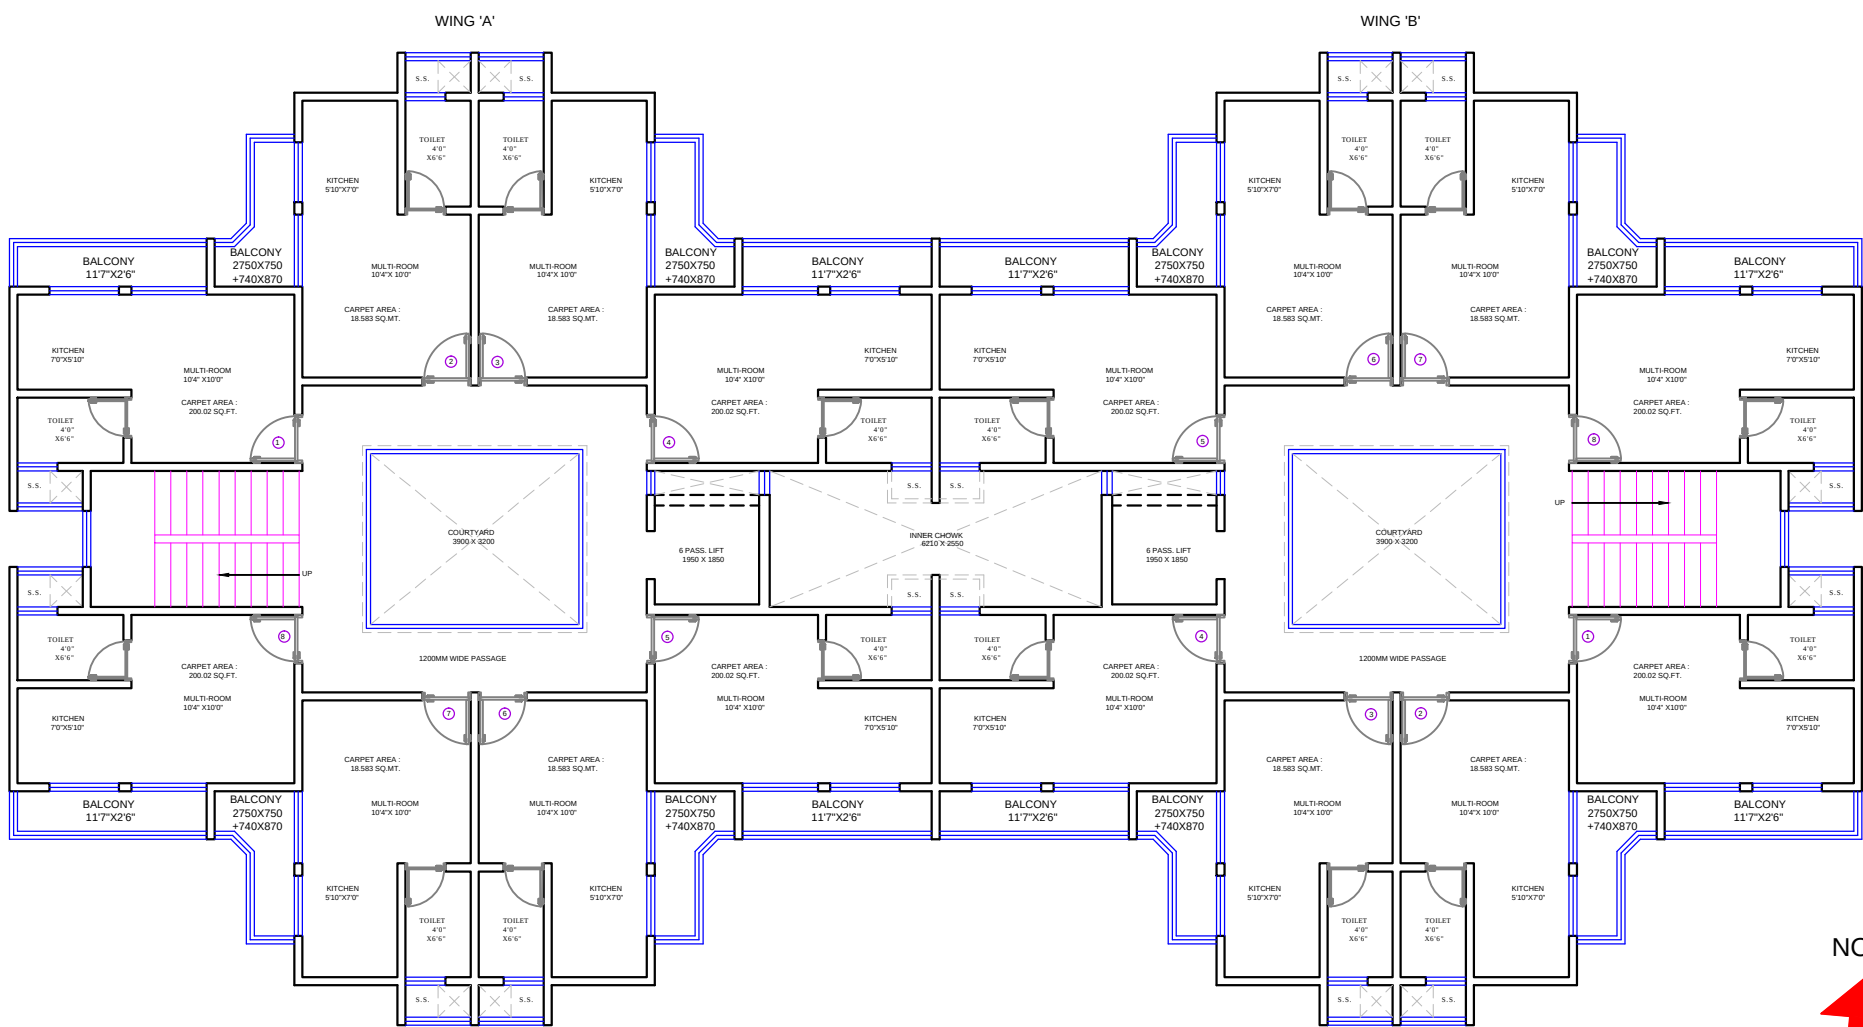
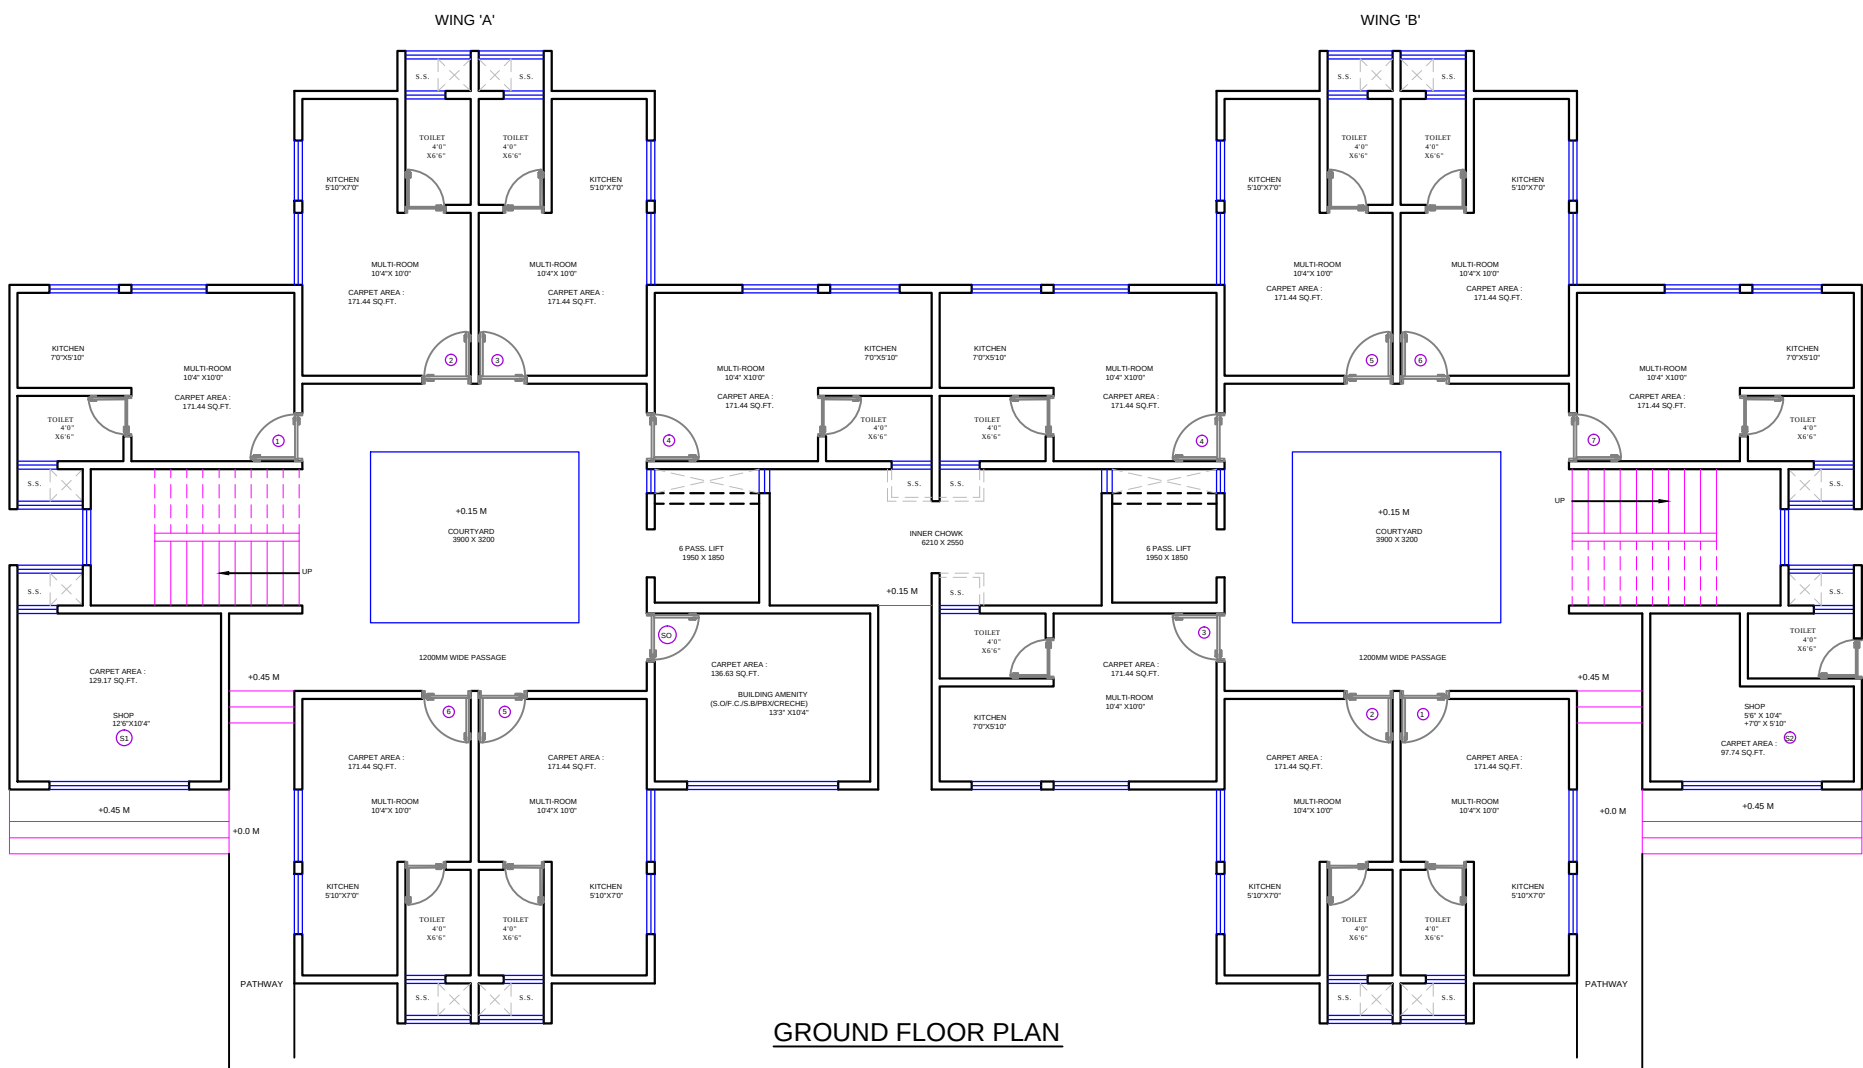


NORTH





BUILDING A11

DESCRIPTION OF REVISION	DATE	TYPE OF DRAWING	PROJECT CODE: -	 4th Dimension ARCHITECTS - INTERIOR DESIGNERS - TOWN PLANNERS 609, ECSTASY BUSINESS PARK, 7TH FLOOR J.S.D MARG, NEAR CITY OF JOY MULUND W, MUMBAI 80 TELE FAX :- 25692274 -25602274 EMAIL :- contact@4dindia.com
		FOR PRESENTATION		
		NOTES : FOR PROJECTED SLAB CURVATURE REF. DETAIL DRG. TOILET SLAB SUNK BY 200 MM REF. PLANS SUNK SLAB SHOWN IN HATCH FOR R.C.C. WORK REF. STRUCTURAL DRG. FOR TOILET, RAILING & STAIRCASE REF. DETAIL DRGS.	SCALE = 1:100 DATE: 08.08.2015 DRG.NO. JOB NO: DRN BY: NIYATI REV.NO.:	

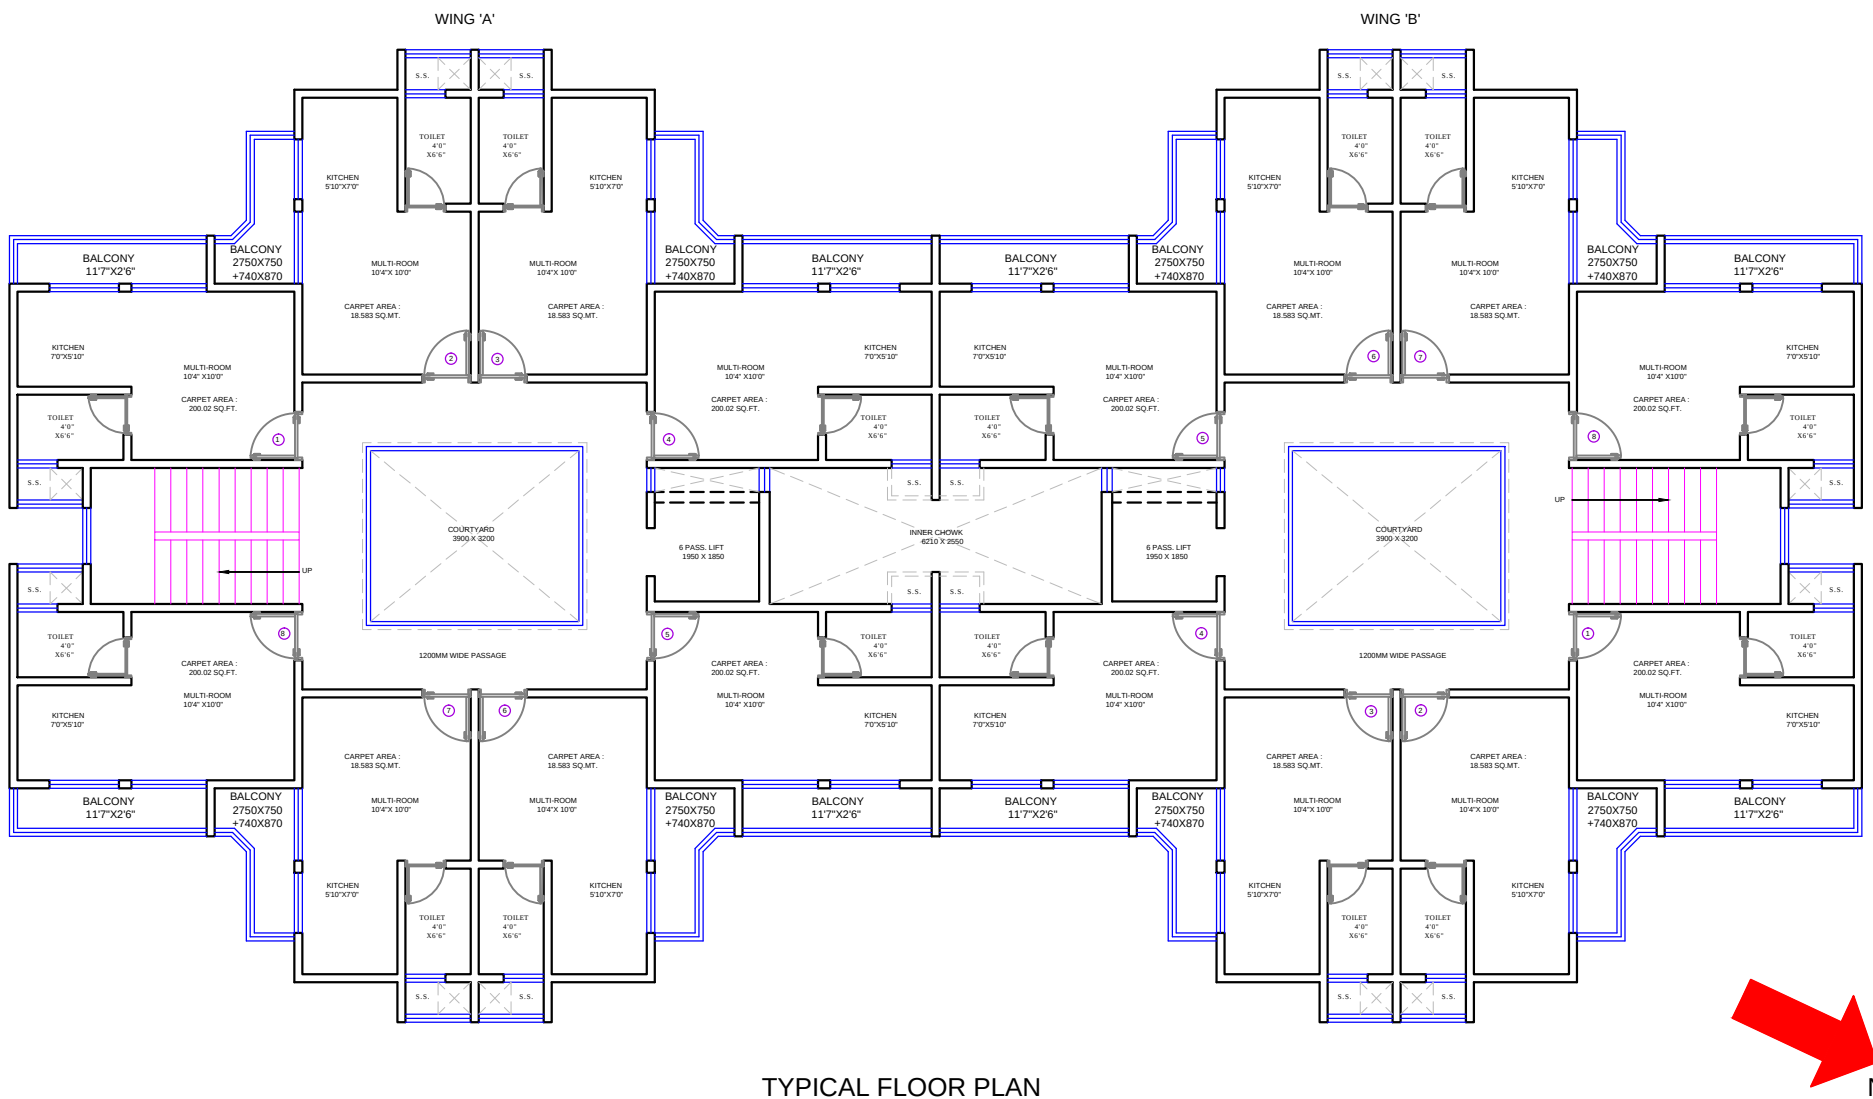
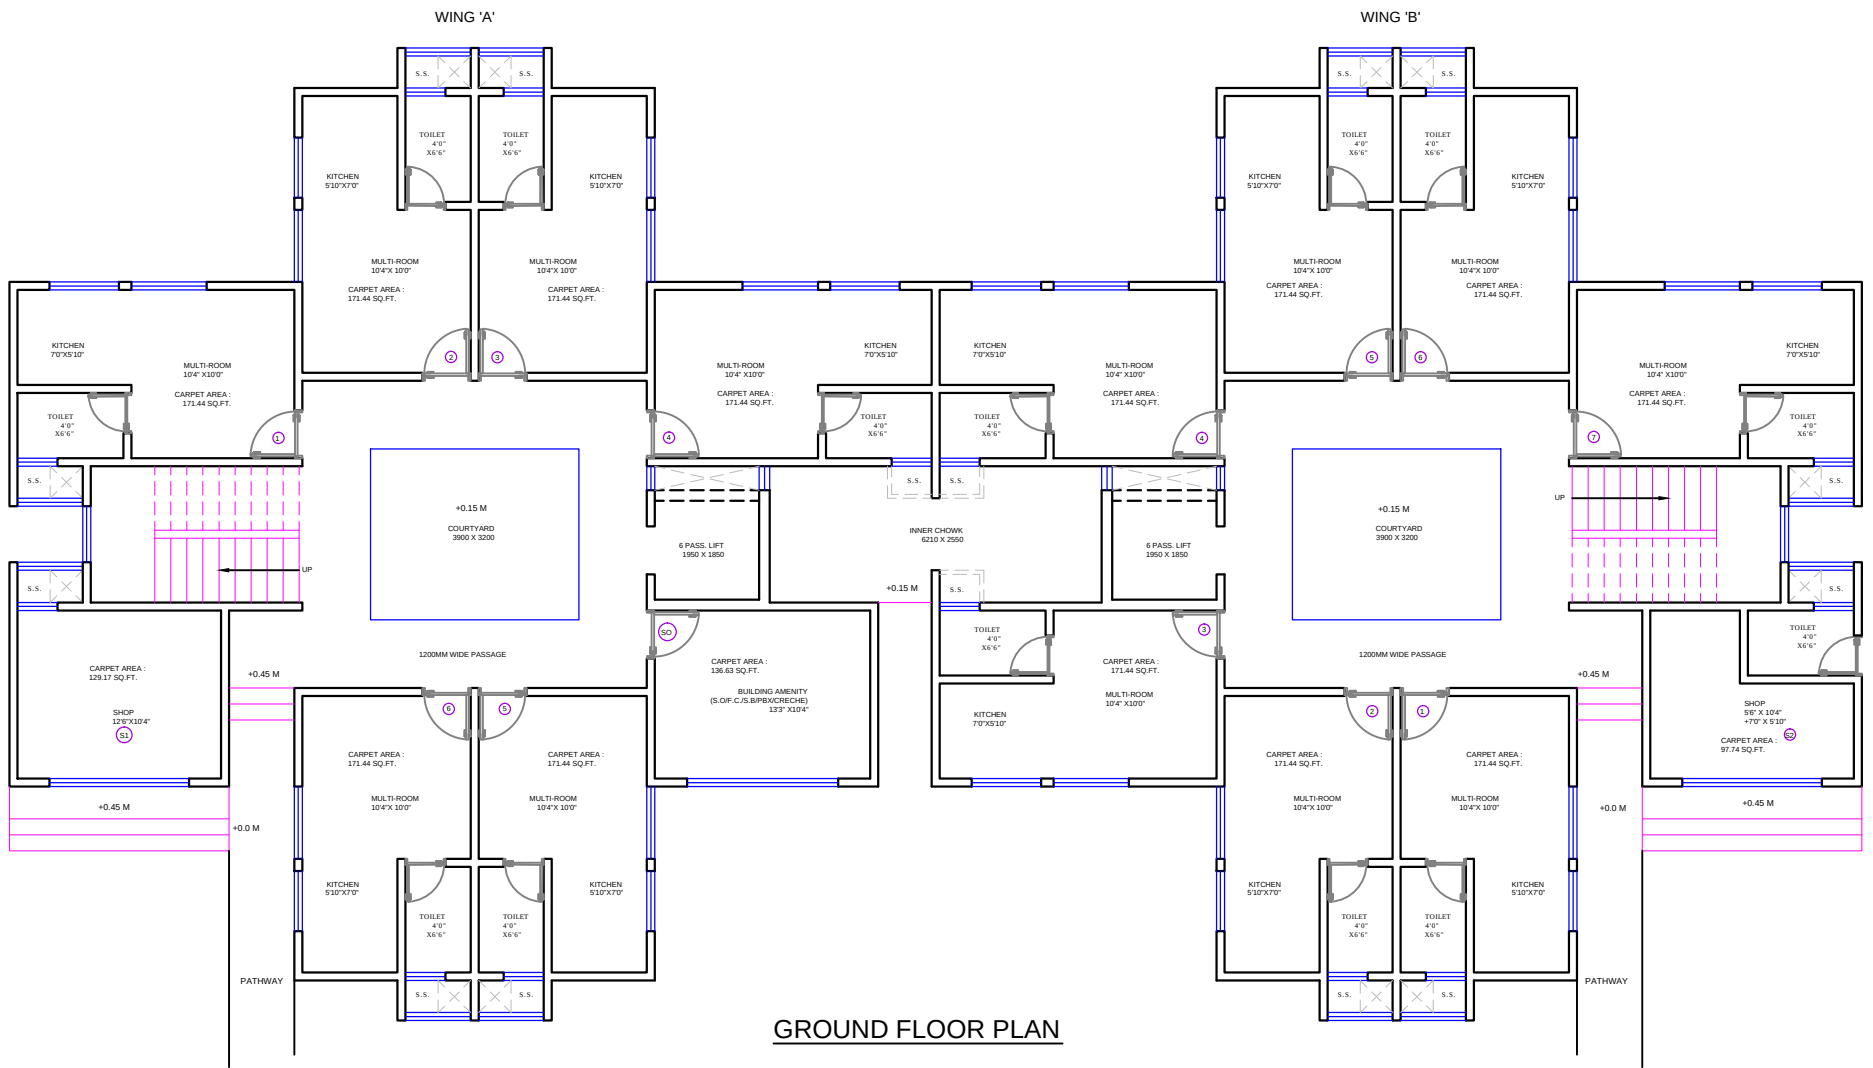


DESCRIPTION OF REVISION	DATE	TYPE OF DRAWING	PROJECT CODE :-	4D 4th Dimension ARCHITECTS . INTERIOR DESIGNERS . TOWN PLANNERS 609, ECSTASY BUSINESS PARK , 7TH FLOOR J.S.D MARG, NEAR CITY OF JOY MULUND W, MUMBAI 80 TELE FAX :- 25692274 -25602274 EMAIL :- contact@4dindia.com
		FOR PRESENTATION		
		NOTES : FOR PROJECTED SLAB CURVATURE REF. DETAIL DRG. TOILET SLAB SUNK BY 200 MM REF. PLANS SUNK SLAB SHOWN IN HATCH FOR R.C.C. WORK REF. STRUCTURAL DRG. FOR TOILET, RAILING & STAIRCASE REF. DETAIL DRGS.	SCALE = 1:100 DATE: 08.08.2015 DRG.NO. JOB NO : DRN BY: NIYATI REV.NO.:	

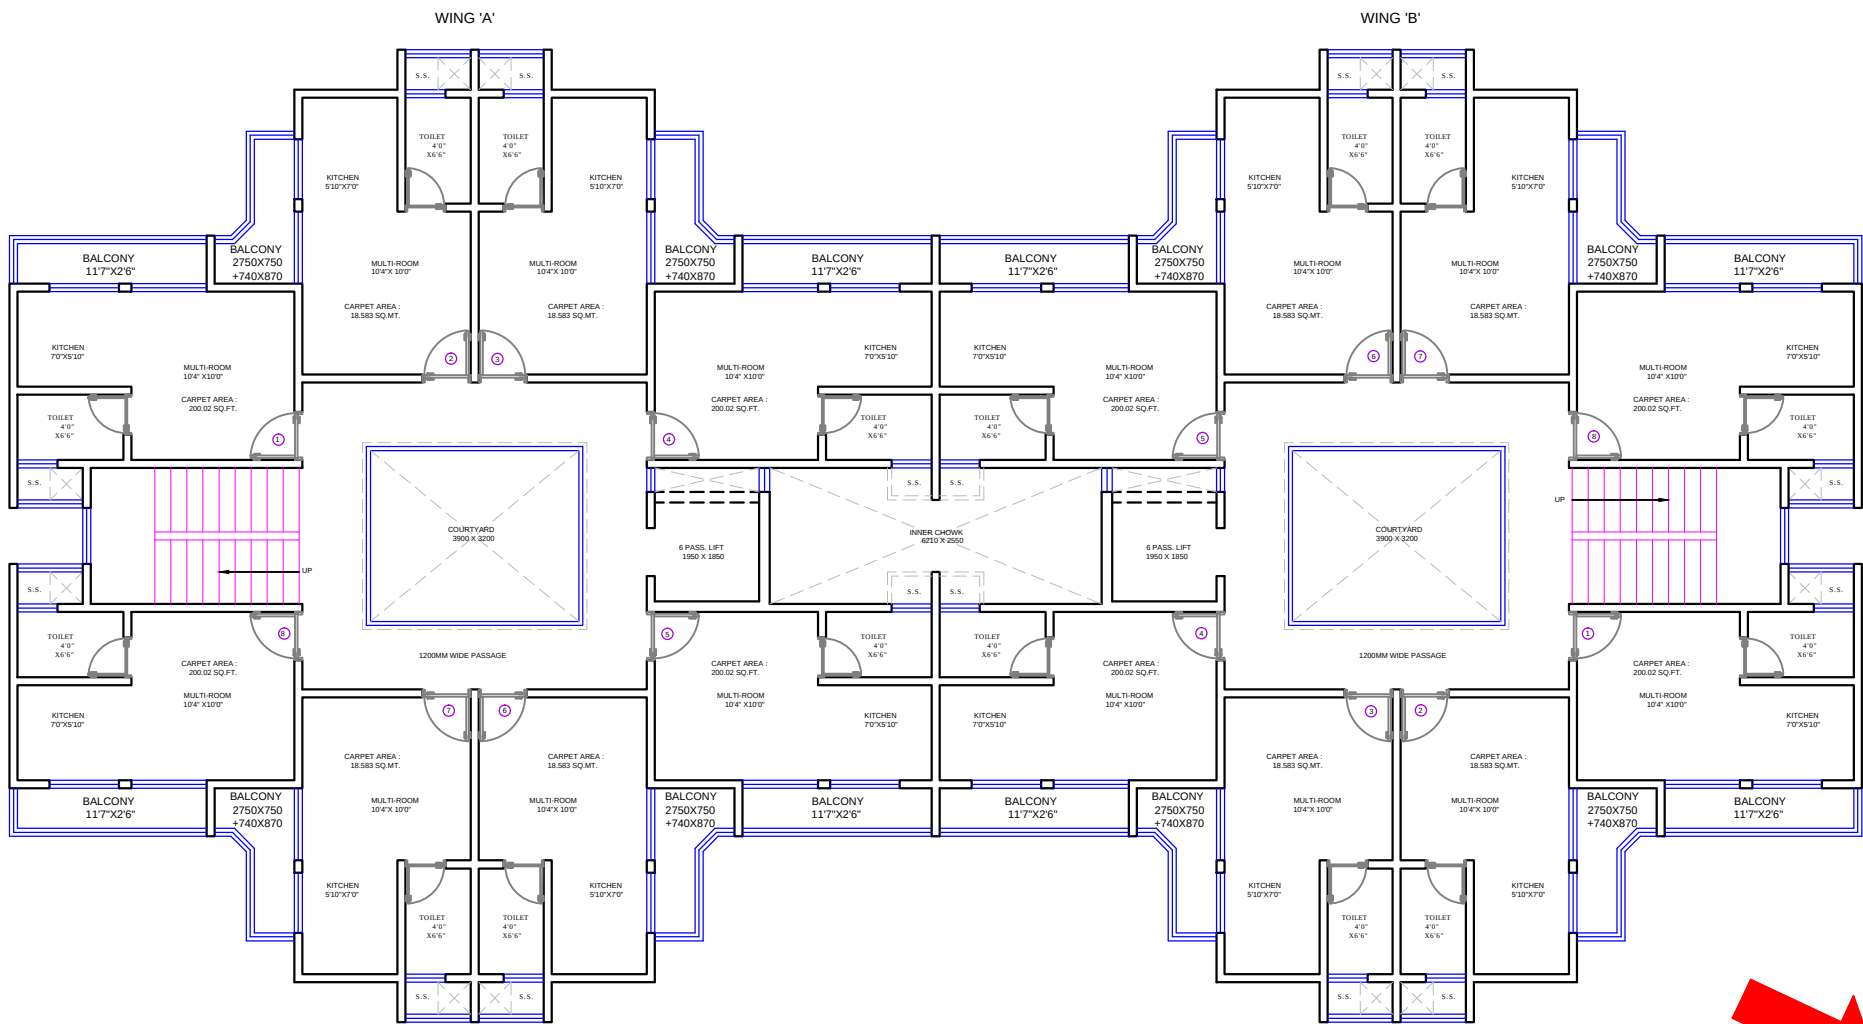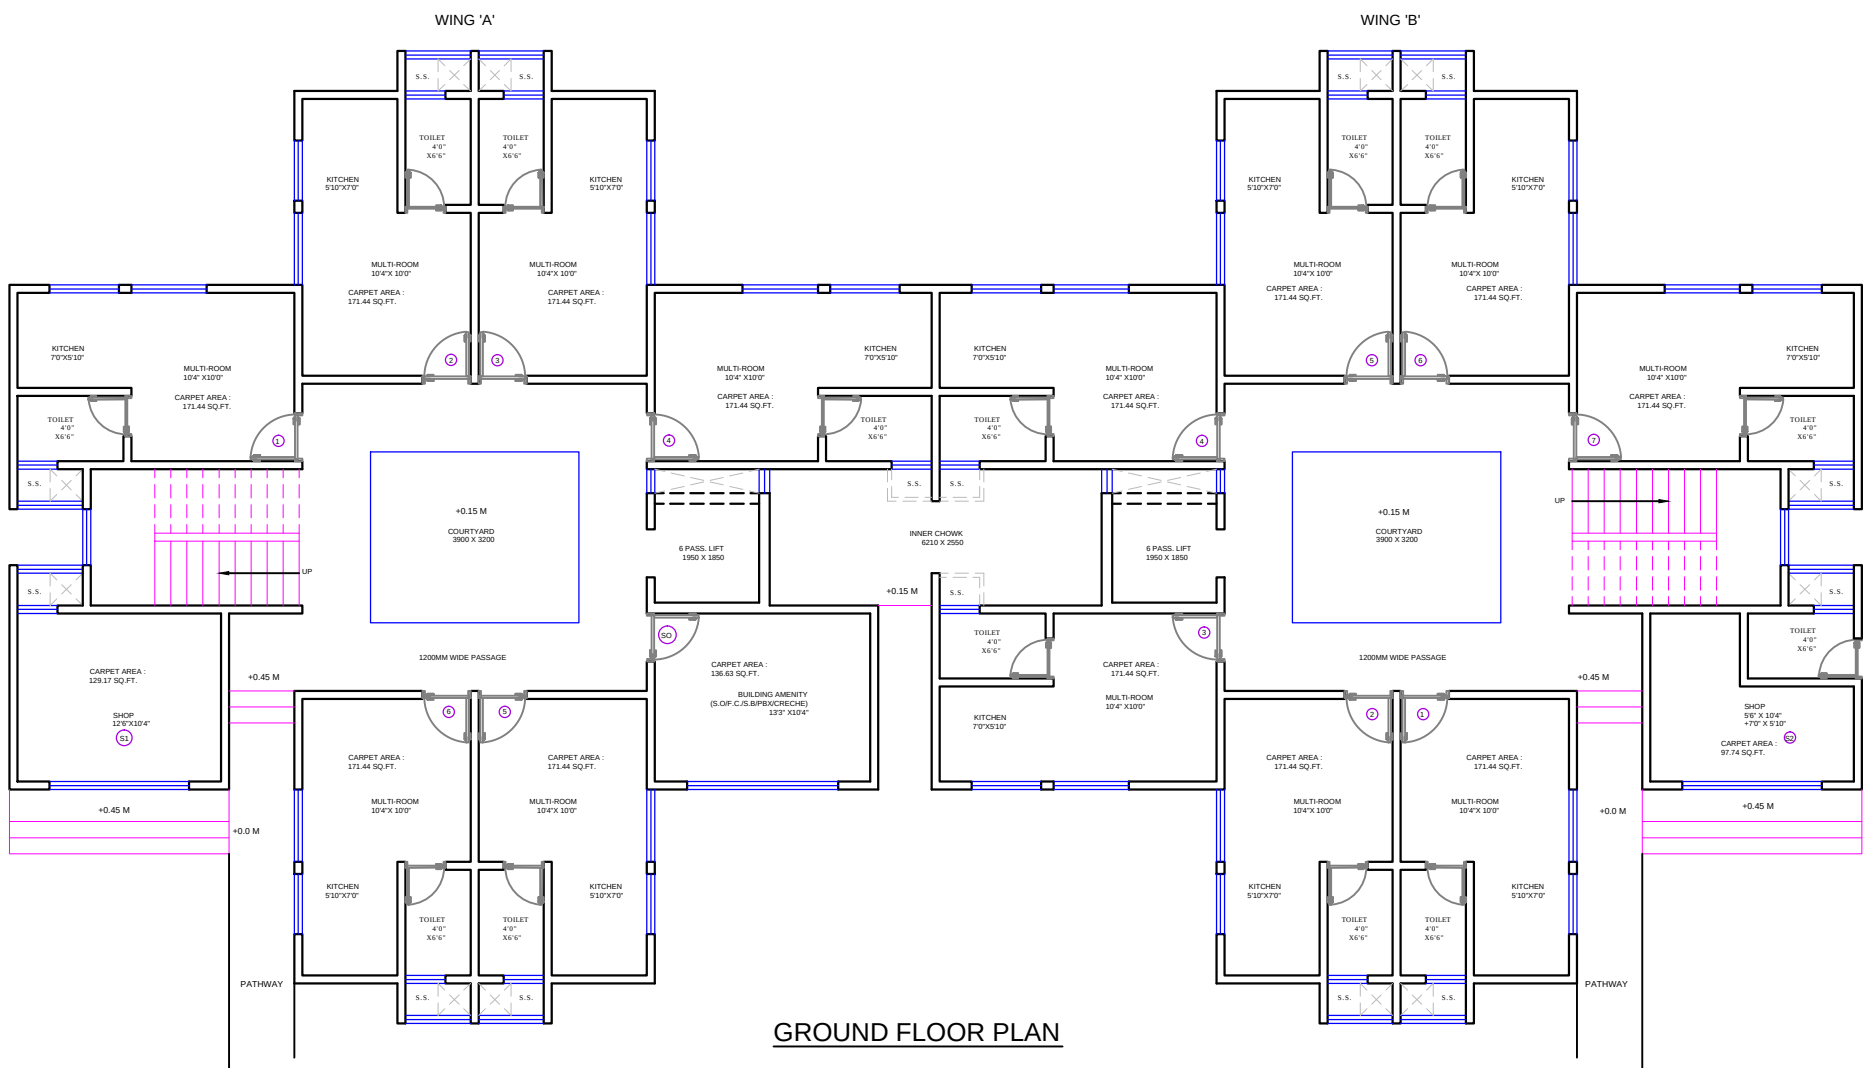

DESCRIPTION OF REVISION	DATE

TYPE OF DRAWING FOR PRESENTATION	PROJECT CODE: -	 4th Dimension ARCHITECTS - INTERIOR DESIGNERS - TOWN PLANNERS 609, ECSTASY BUSINESS PARK, 7TH FLOOR J.S.D MARG, NEAR CITY OF JOY MULUND W, MUMBAI 80 TELE FAX :- 25692274 -25602274 EMAIL :- contact@4dindia.com
NOTES : FOR PROJECTED SLAB CURVATURE REF. DETAIL DRG. TOILET SLAB SUNK BY 200 MM REF. PLANS SUNK SLAB SHOWN IN HATCH FOR R.C.C. WORK REF. STRUCTURAL DRG. FOR TOILET, RAILING & STAIRCASE REF. DETAIL DRGS.	SCALE = 1:100 DATE: 08.08.2015 DRG. NO. JOB NO: DRN BY: NIYATI REV. NO.:	

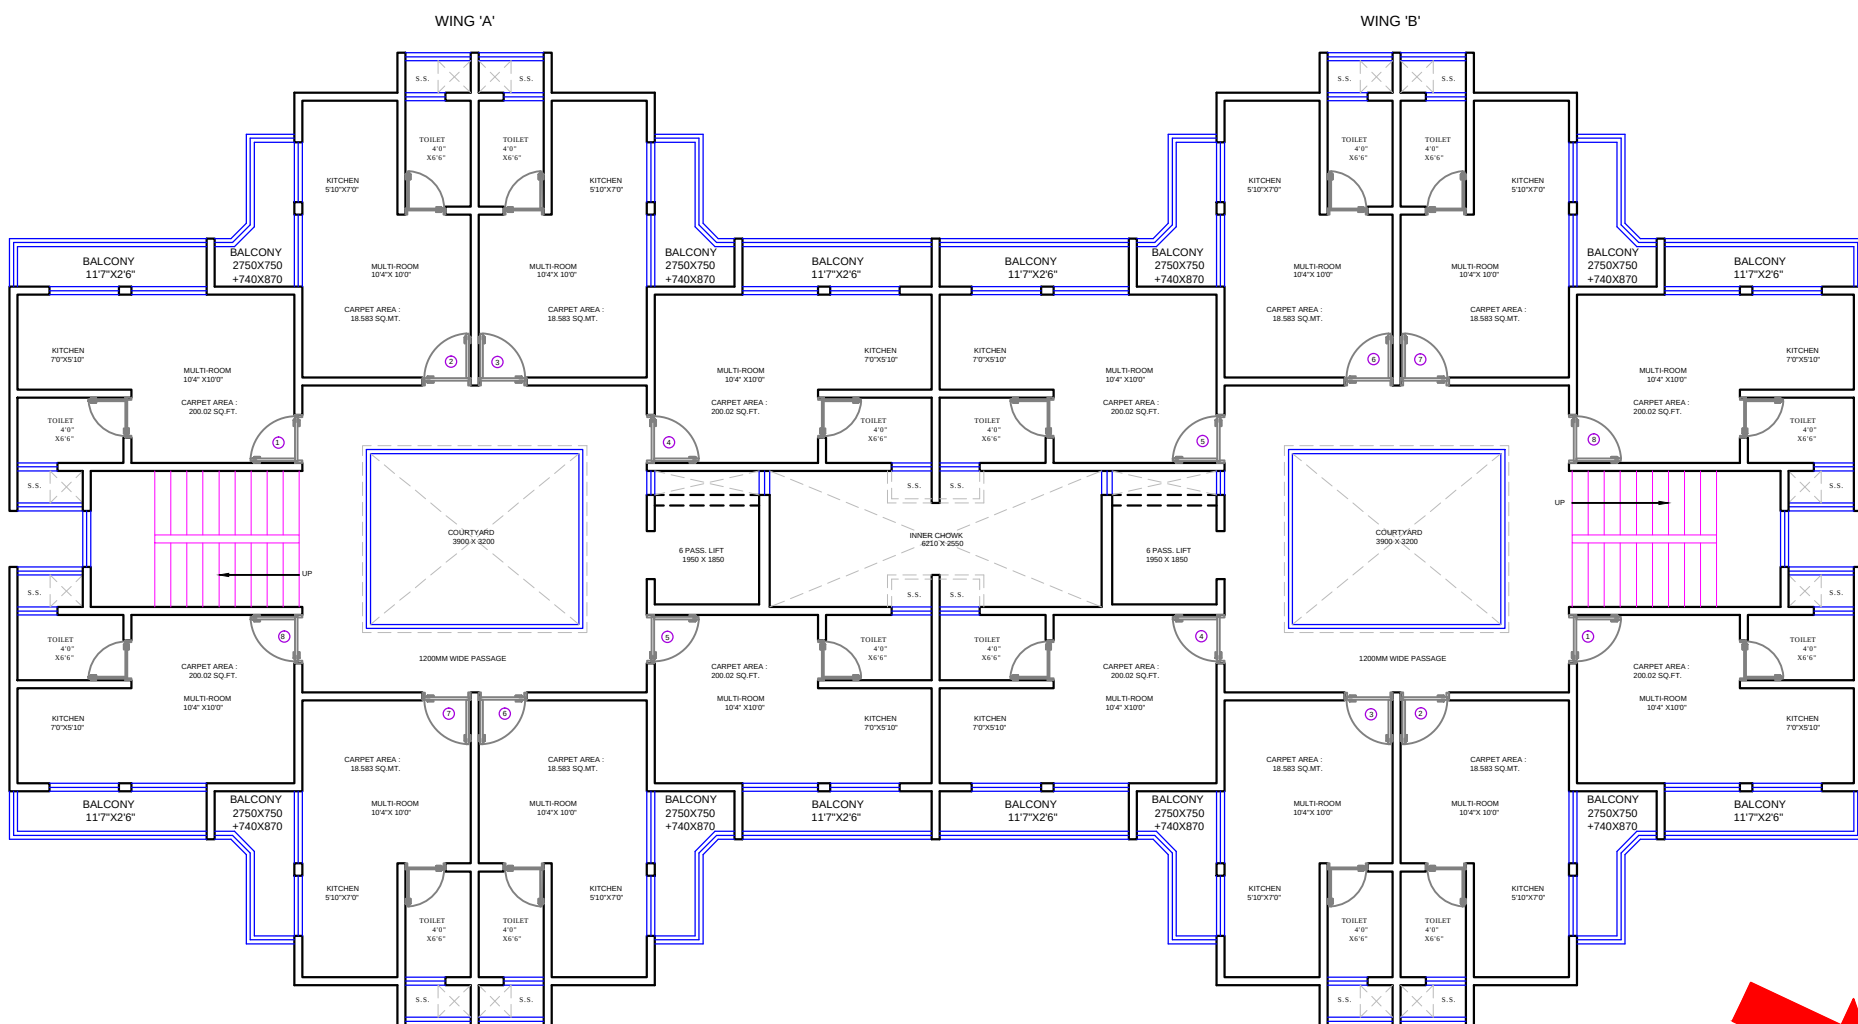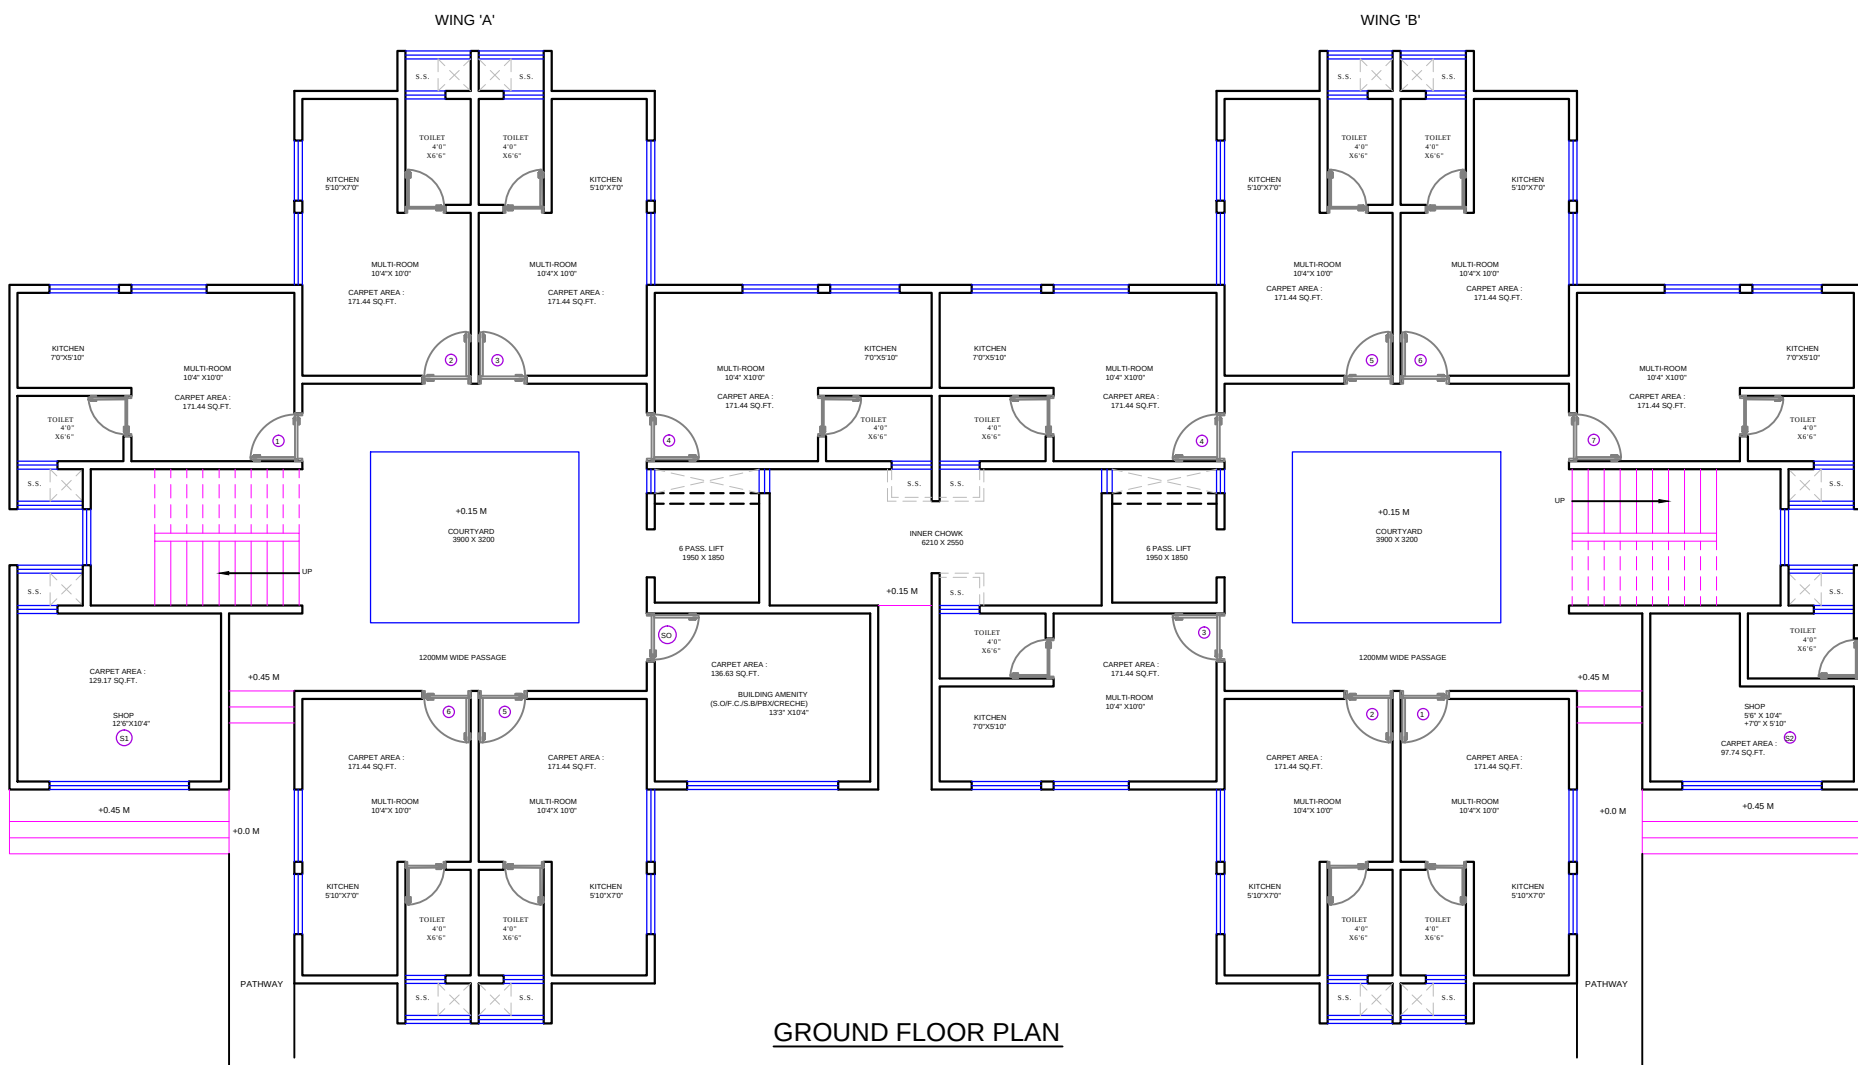

DESCRIPTION OF REVISION	DATE

TYPE OF DRAWING
FOR PRESENTATION
NOTES :
FOR PROJECTED SLAB CURVATURE REF. DETAIL DRG.
TOILET SLAB SUNK BY 200 MM REF. PLANS
SUNK SLAB SHOWN IN HATCH
FOR R.C.C. WORK REF. STRUCTURAL DRG.
FOR TOILET, RAILING & STAIRCASE REF. DETAIL DRGS.


PROJECT CODE: -
SCALE = 1:100
DATE: 08.08.2015
DRG. NO.
JOB NO:
DRN BY: NIYATI
REV. NO.:




4th Dimension

ARCHITECTS . INTERIOR DESIGNERS . TOWN PLANNERS

609, ECSTASY BUSINESS PARK, 7TH FLOOR
J.S.D MARG, NEAR CITY OF JOY
MULUND W, MUMBAI 40
TELE FAX :- 25692274 -25602274
EMAIL :- contact@4dindia.com

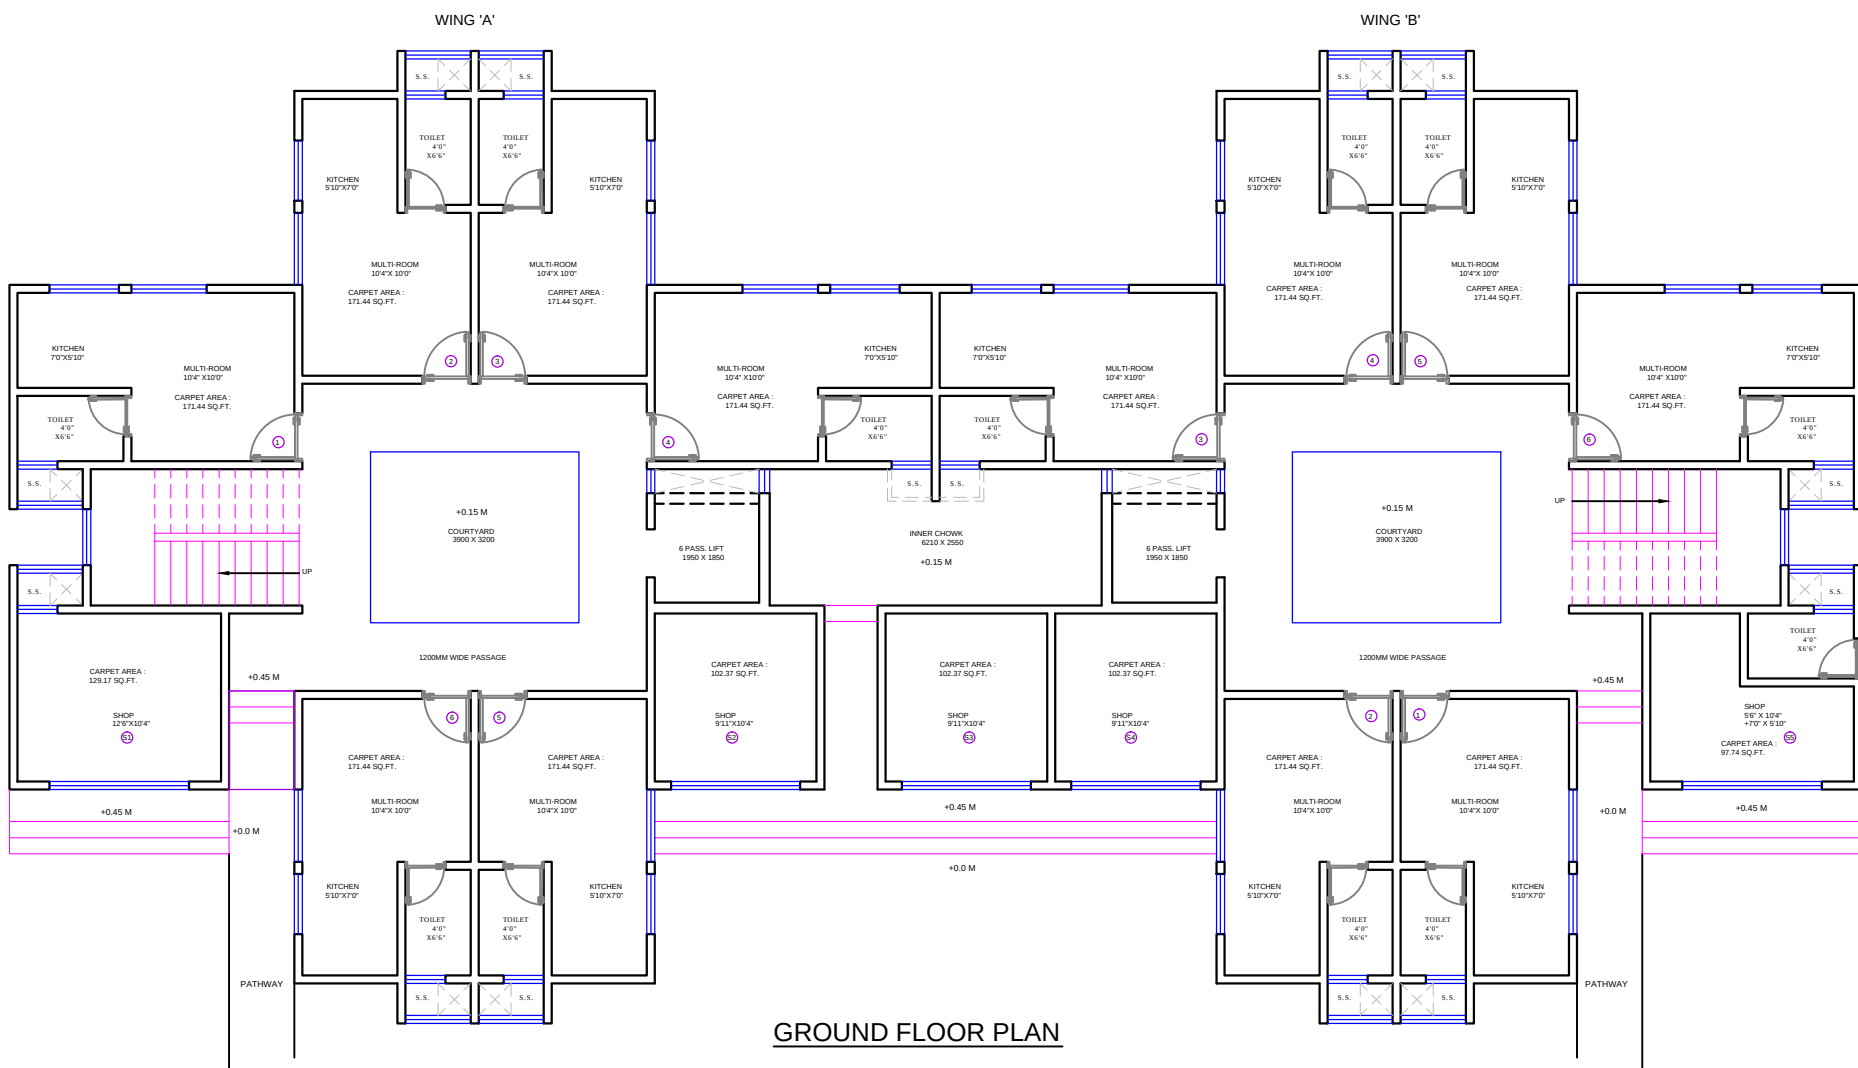

GROUND FLOOR PLAN

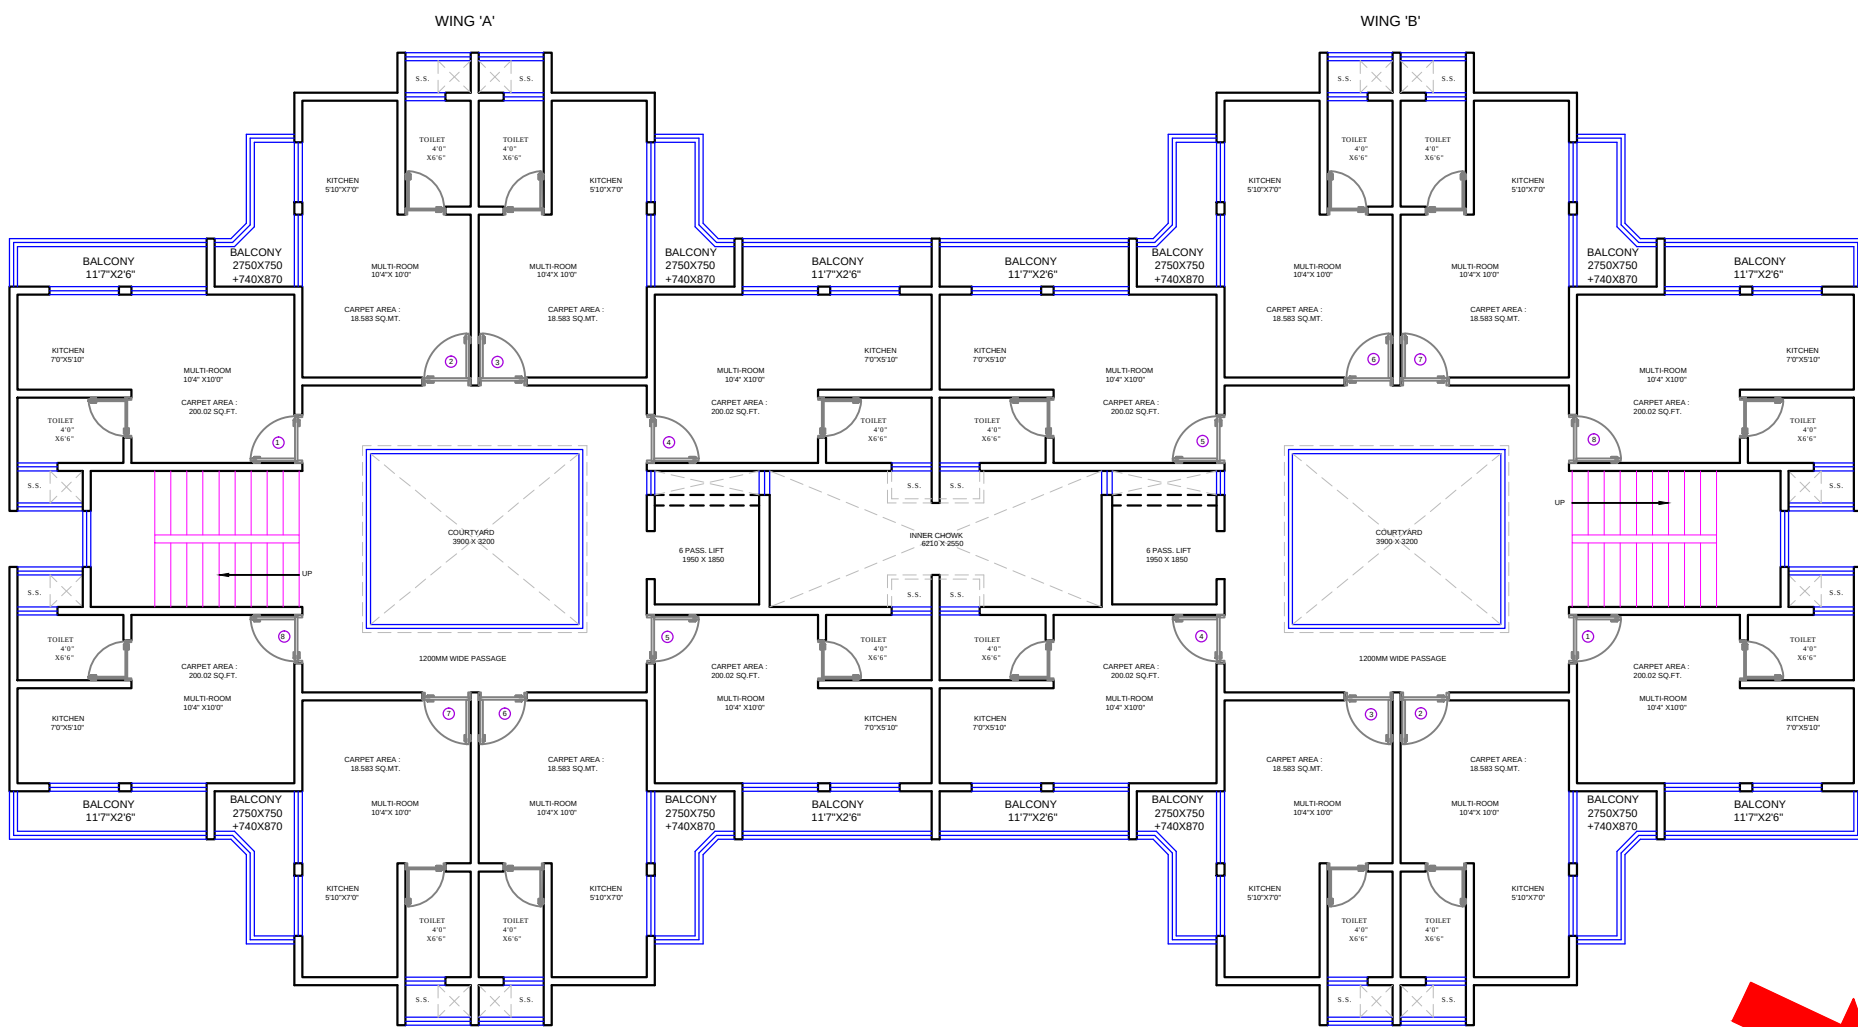

TYPICAL FLOOR PLAN



DESCRIPTION OF REVISION	DATE

TYPE OF DRAWING
FOR PRESENTATION

PROJECTCODE: -

NOTES :
FOR PROJECTED SLAB CURVATURE REF. DETAIL DRG.
TOILET SLAB SUNK BY 200 MM REF. PLANS
SUNK SLAB SHOWN IN HATCH
FOR R.C.C. WORK REF. STRUCTURAL DRG.
FOR TOILET, RAILING & STAIRCASE REF. DETAIL DRGS.

SCALE = 1:100

DATE: 08.08.2015



DRG.NO.

JOB NO:

DRN BY: NIYATI

REV.NO.:

4D
4th Dimension
ARCHITECTS . INTERIOR DESIGNERS . TOWN PLANNERS
609, ECSTASY BUSINESS PARK , 7TH FLOOR
J.S.D MARG, NEAR CITY OF JOY
MULUND W, MUMBAI 80
TELE FAX :- 25692274 -25602274
EMAIL :- contact@4dindia.com

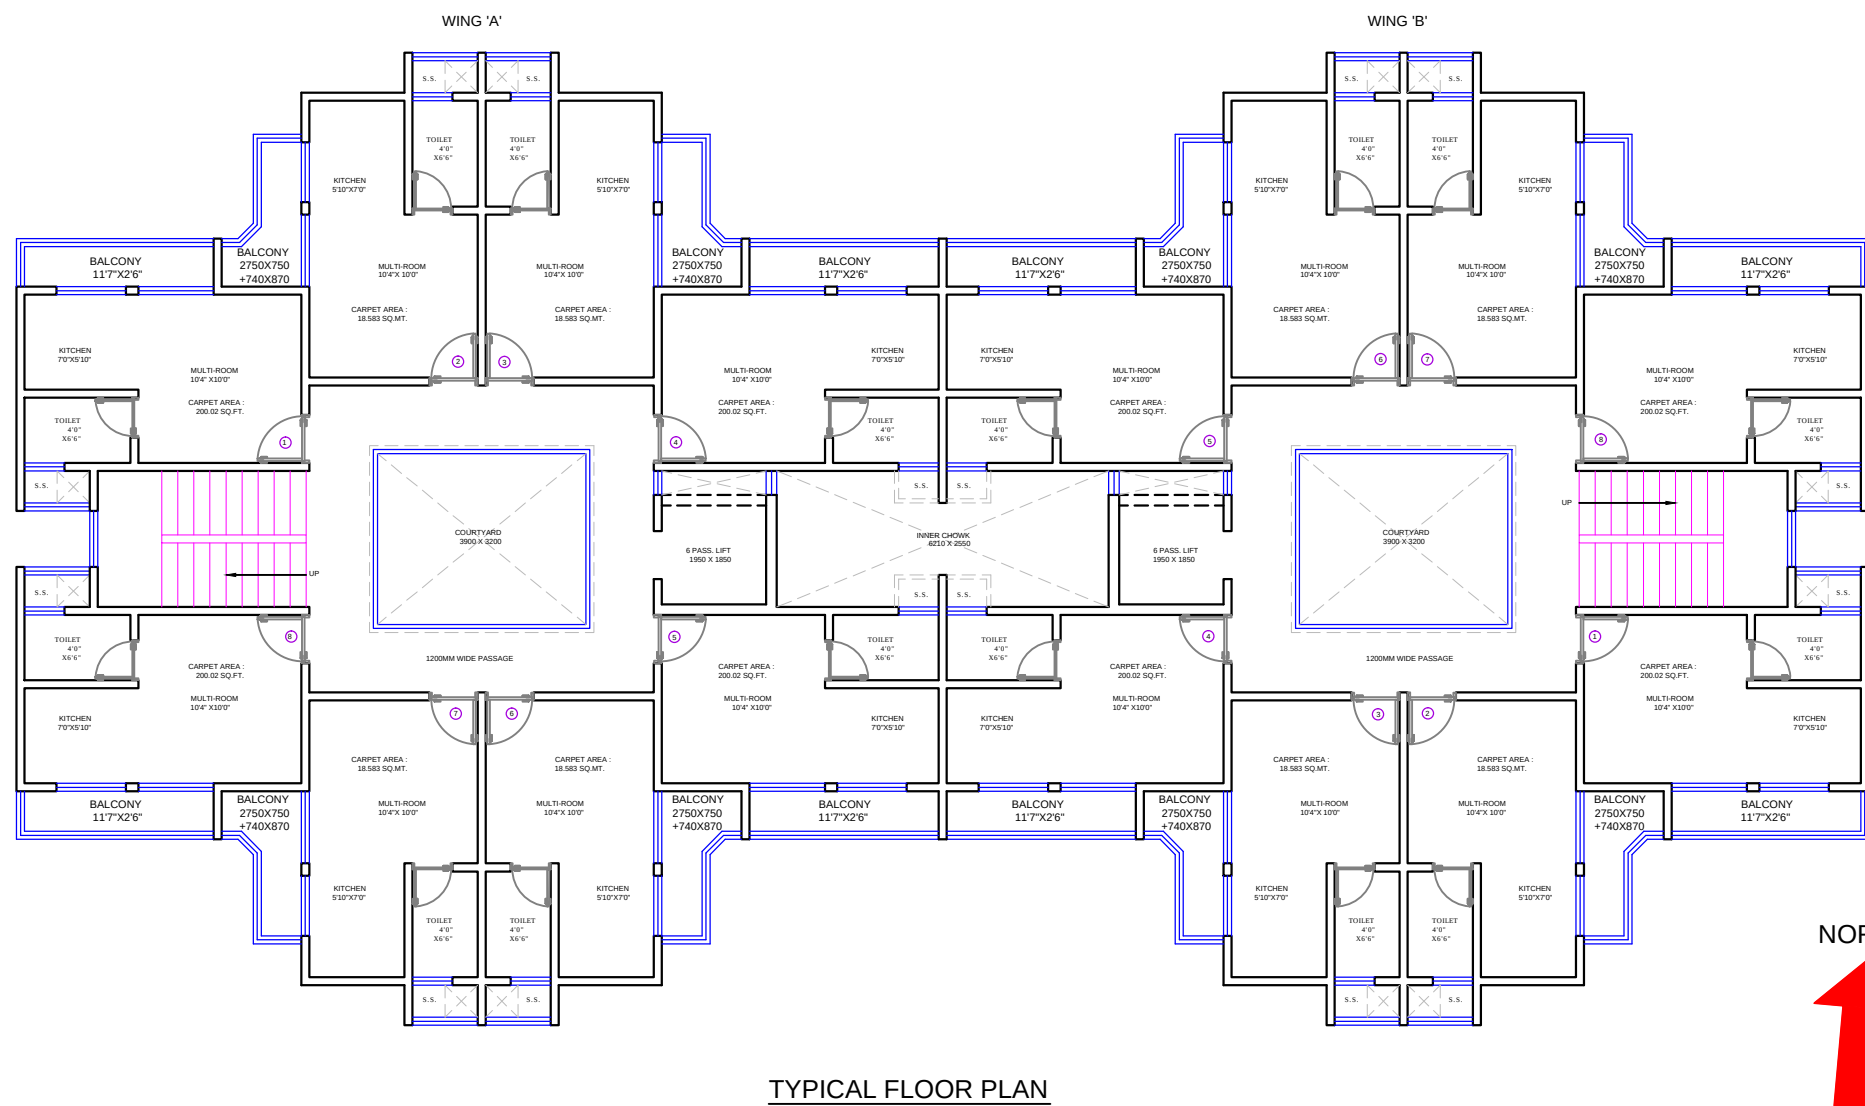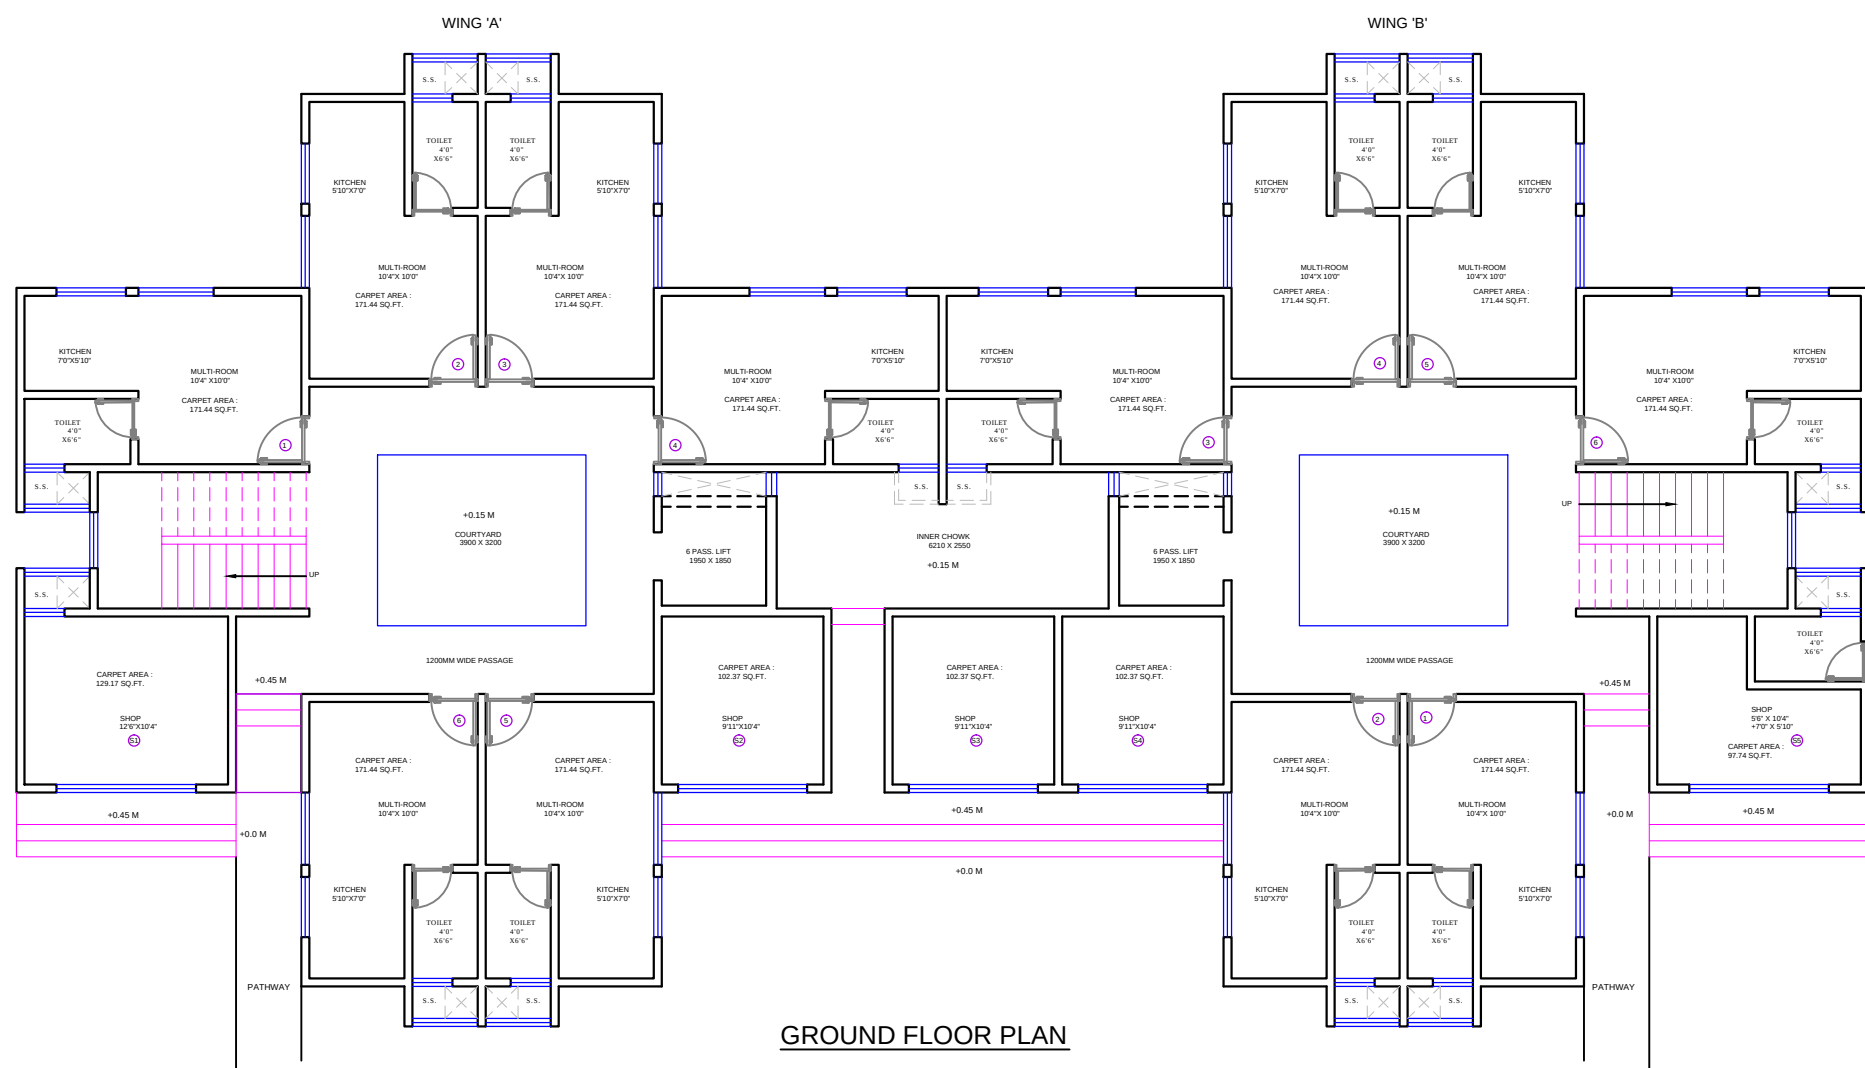

NORTH



BUILDING B5

DESCRIPTION OF REVISION	DATE

TYPE OF DRAWING
FOR PRESENTATION

PROJECT CODE: -

NOTES :
FOR PROJECTED SLAB CURVATURE REF. DETAIL DRG.
TOILET SLAB SUNK BY 200 MM REF. PLANS
SUNK SLAB SHOWN IN HATCH
FOR R.C.C. WORK REF. STRUCTURAL DRG.
FOR TOILET, RAILING & STAIRCASE REF. DETAIL DRGS.

SCALE = 1:100

DATE: 08.08.2015

DRG. NO.

JOB NO:



DRN BY: NIYATI

REV. NO.:



4th Dimension

ARCHITECTS . INTERIOR DESIGNERS . TOWN PLANNERS
609, ECSTASY BUSINESS PARK, 7TH FLOOR
J.S.D MARG, NEAR CITY OF JOY
MULUND W, MUMBAI 40
TELE FAX :- 25692274 -25602274
EMAIL :- contact@4dindia.com

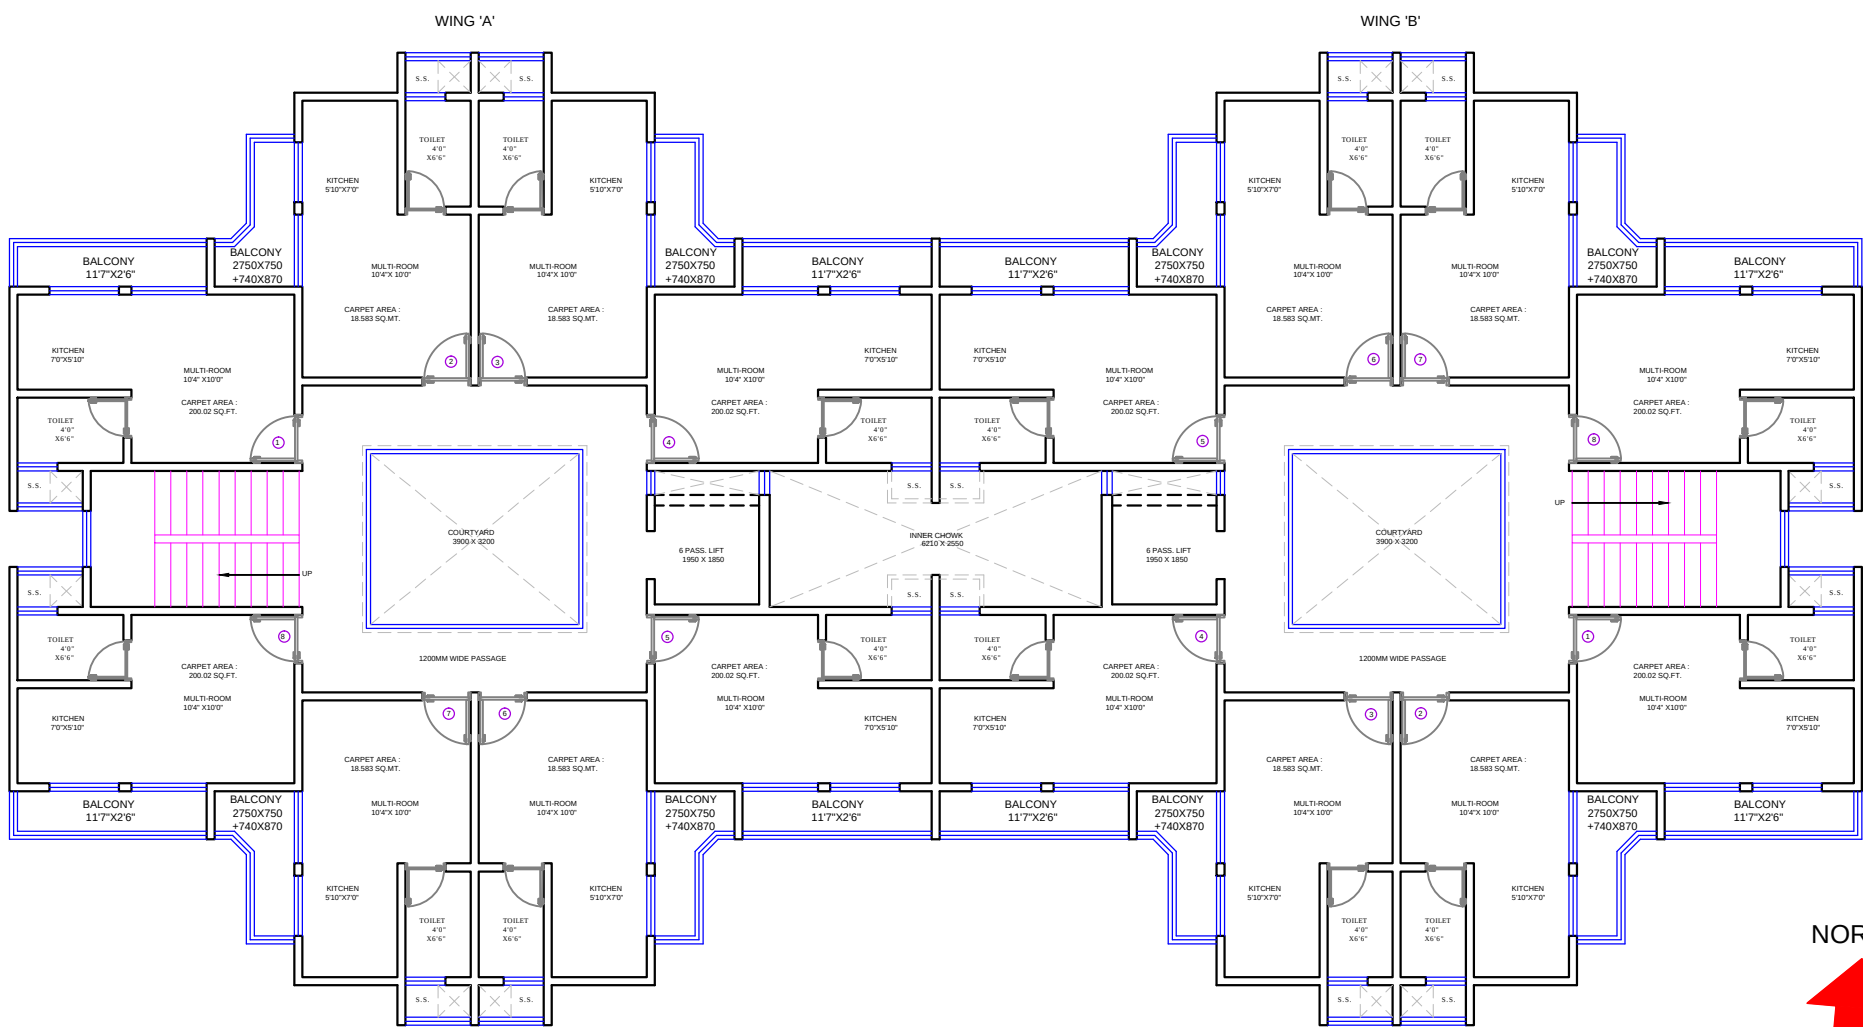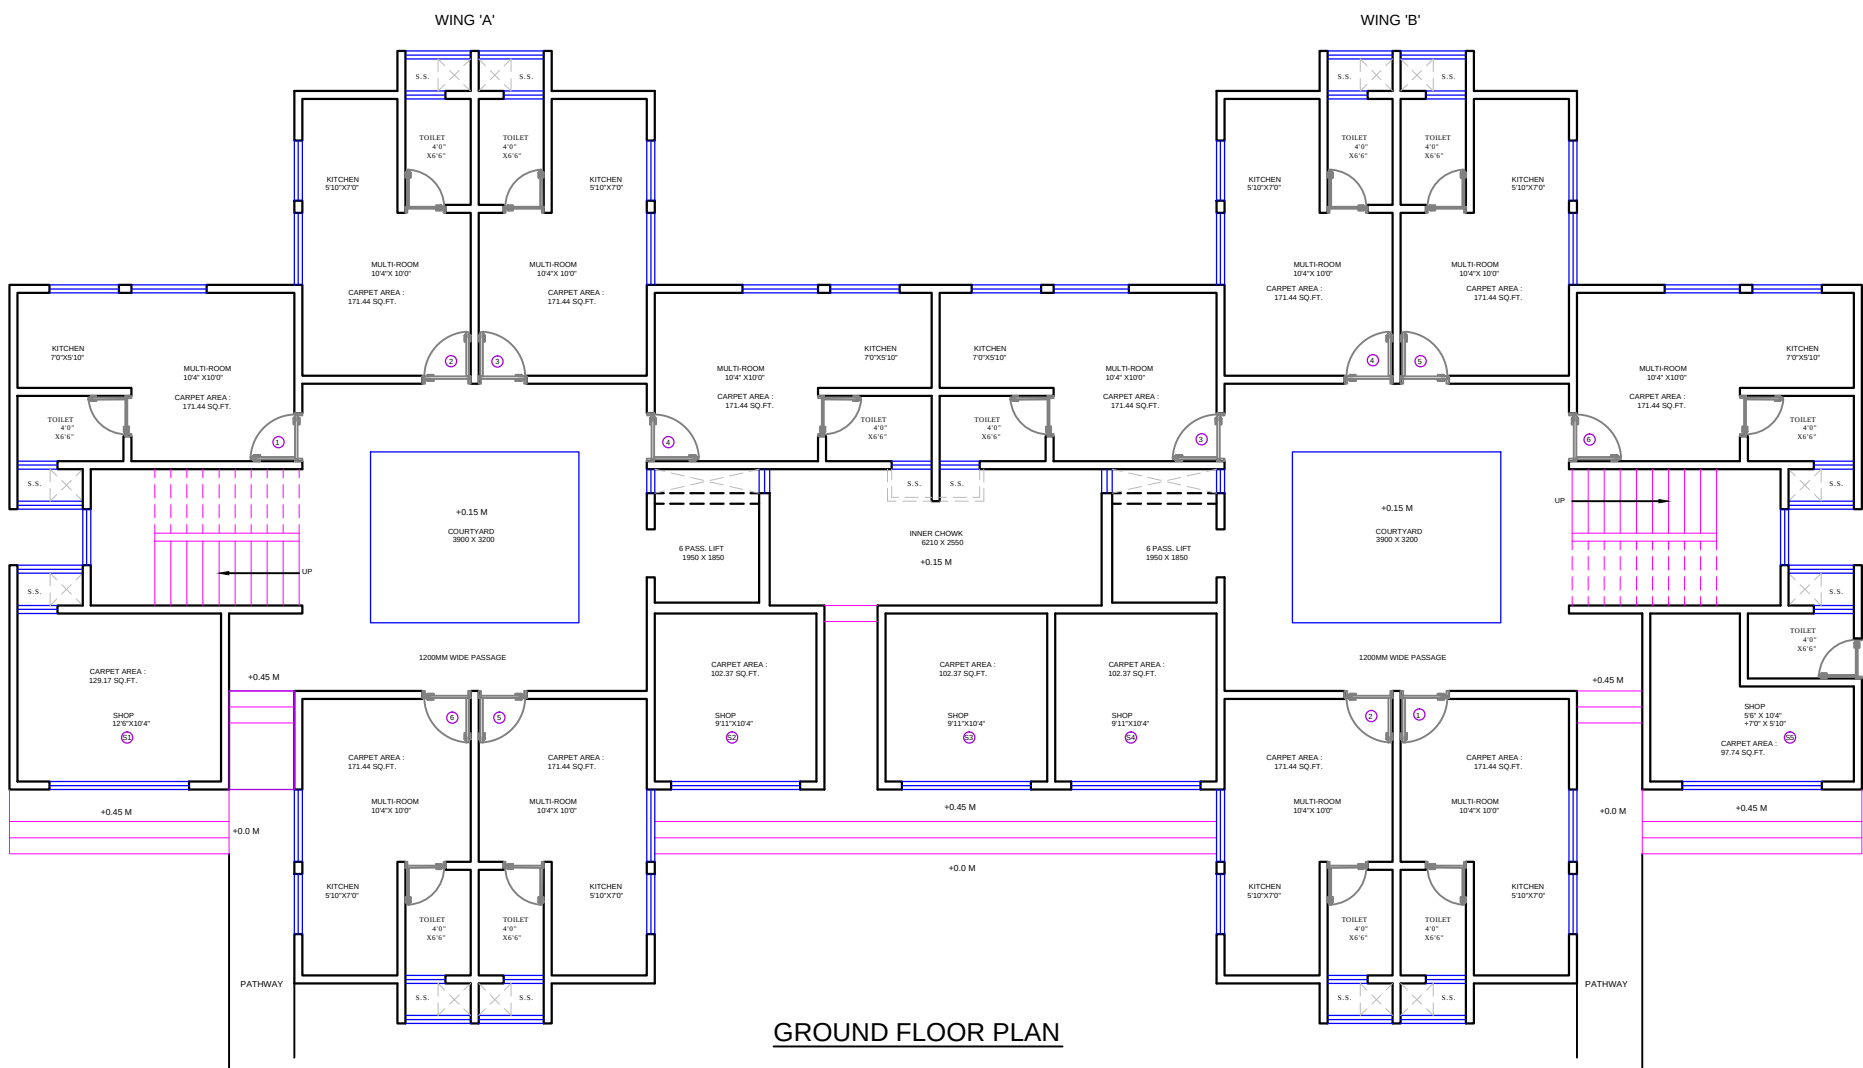

NORTH



BUILDING B6

DESCRIPTION OF REVISION	DATE

TYPE OF DRAWING
FOR PRESENTATION

PROJECTCODE: -

NOTES :
FOR PROJECTED SLAB CURVATURE REF. DETAIL DRG.
TOILET SLAB SUNK BY 200 MM REF. PLANS
SUNK SLAB SHOWN IN HATCH
FOR R.C.C. WORK REF. STRUCTURAL DRG.
FOR TOILET, RAILING & STAIRCASE REF. DETAIL DRGS.

SCALE = 1:100

DATE: 08.08.2015

DRG.NO.

JOB NO:


DRN BY: NIYATI

REV.NO.:




4th Dimension

ARCHITECTS . INTERIOR DESIGNERS . TOWN PLANNERS
609, ECSTASY BUSINESS PARK , 7TH FLOOR
J.S.D MARG, NEAR CITY OF JOY
MULUND W, MUMBAI 80
TELE FAX :- 25692274 -25602274
EMAIL :- contact@4dindia.com

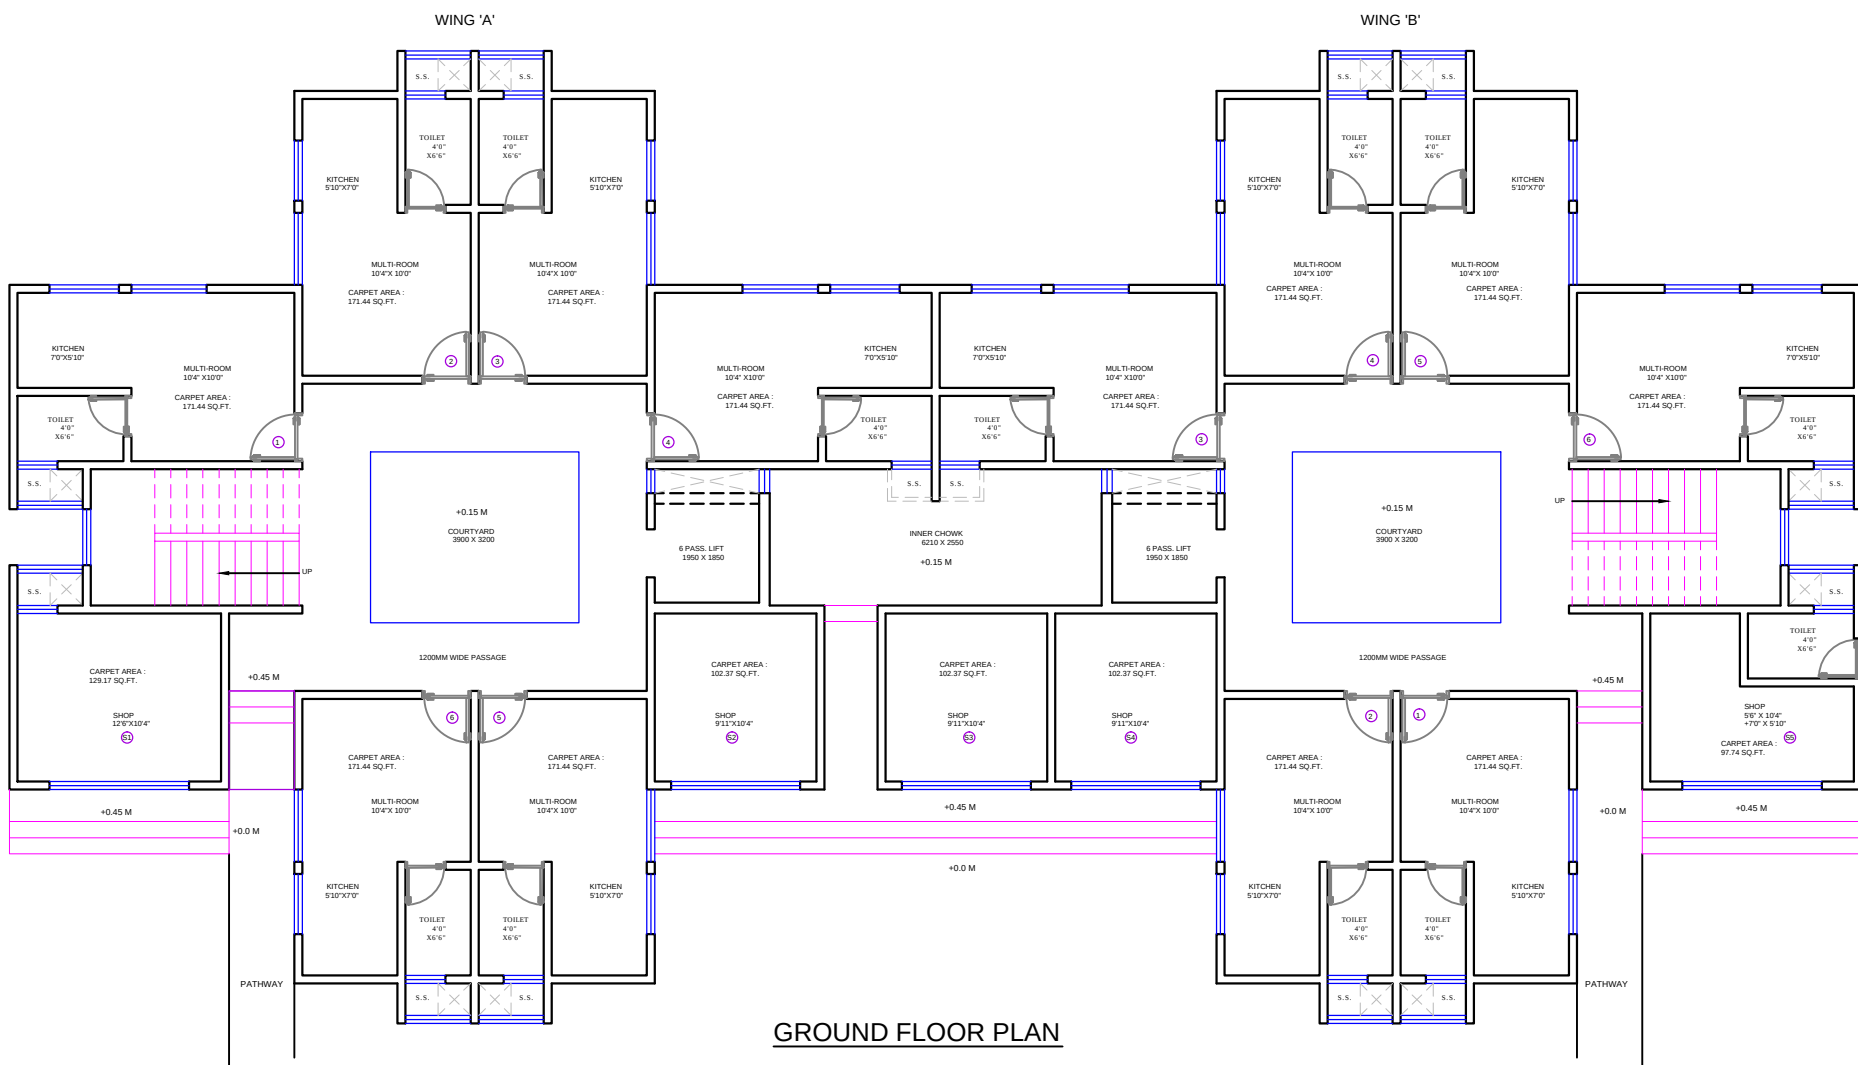

GROUND FLOOR PLAN

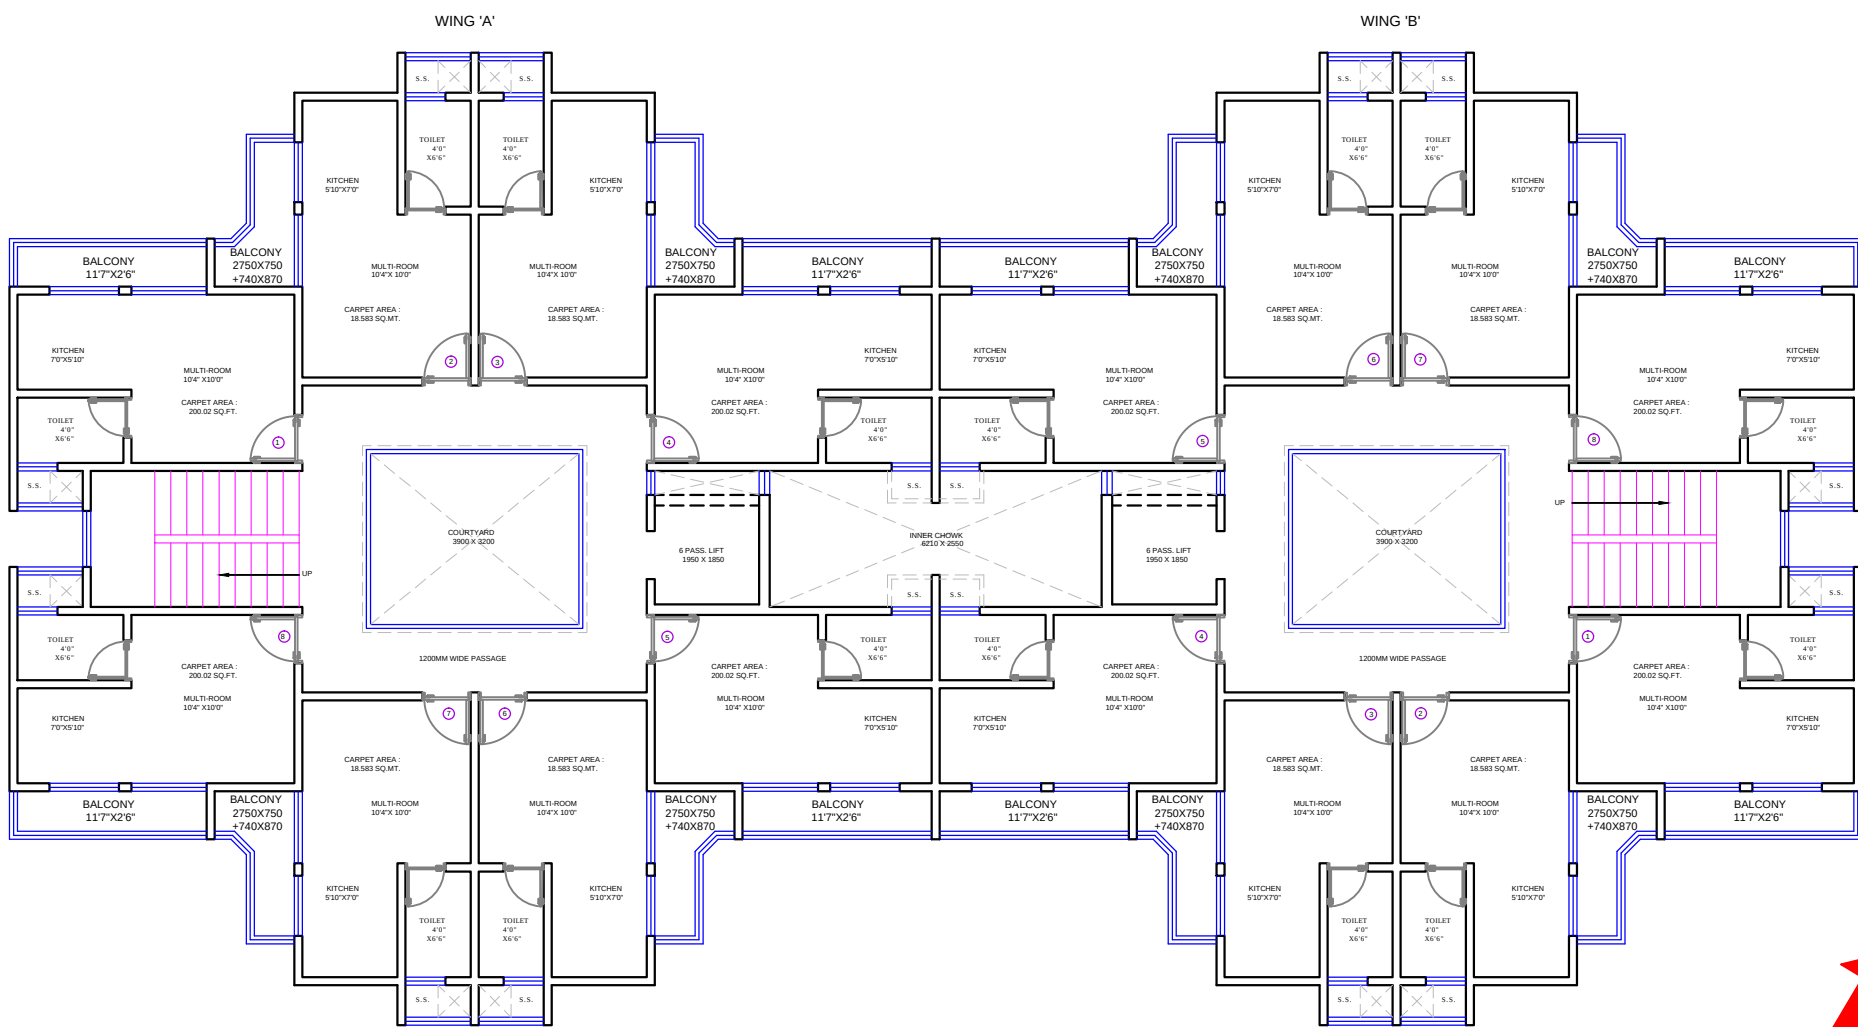

TYPICAL FLOOR PLAN

NORTH
BUILDING C1

DESCRIPTION OF REVISION	DATE

TYPE OF DRAWING
FOR PRESENTATION

PROJECTCODE: -

NOTES :
FOR PROJECTED SLAB CURVATURE REF. DETAIL DRG.
TOILET SLAB SUNK BY 200 MM REF. PLANS
SUNK SLAB SHOWN IN HATCH
FOR R.C.C. WORK REF. STRUCTURAL DRG.
FOR TOILET, RAILING & STAIRCASE REF. DETAIL DRGS.

SCALE = 1:100

DATE: 08.08.2015


DRG.NO.

JOB NO:


DRN BY: NIYATI

REV.NO.:

4D
4th Dimension
ARCHITECTS . INTERIOR DESIGNERS . TOWN PLANNERS
609, ECSTASY BUSINESS PARK , 7TH FLOOR
J.S.D MARG, NEAR CITY OF JOY
MULUND W, MUMBAI 80
TELE FAX :- 25692274 -25602274
EMAIL :- contact@4dindia.com

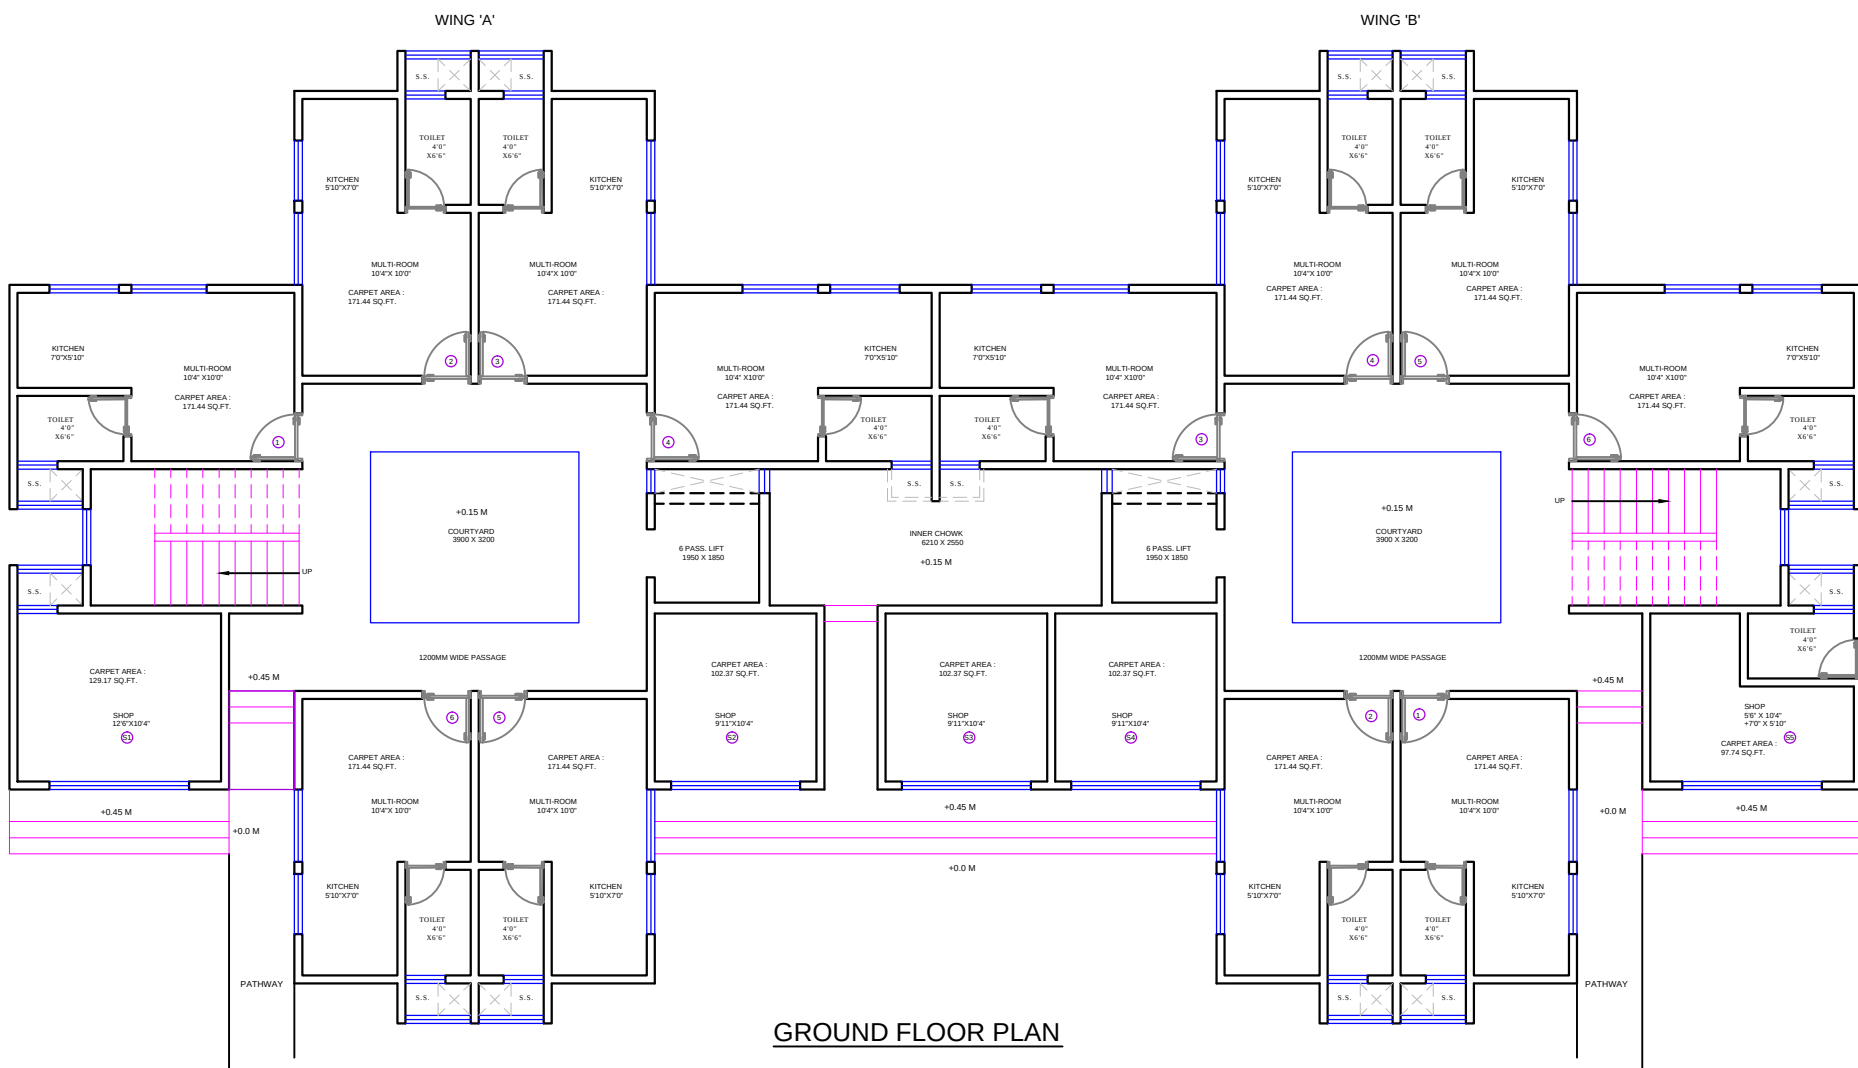

GROUND FLOOR PLAN

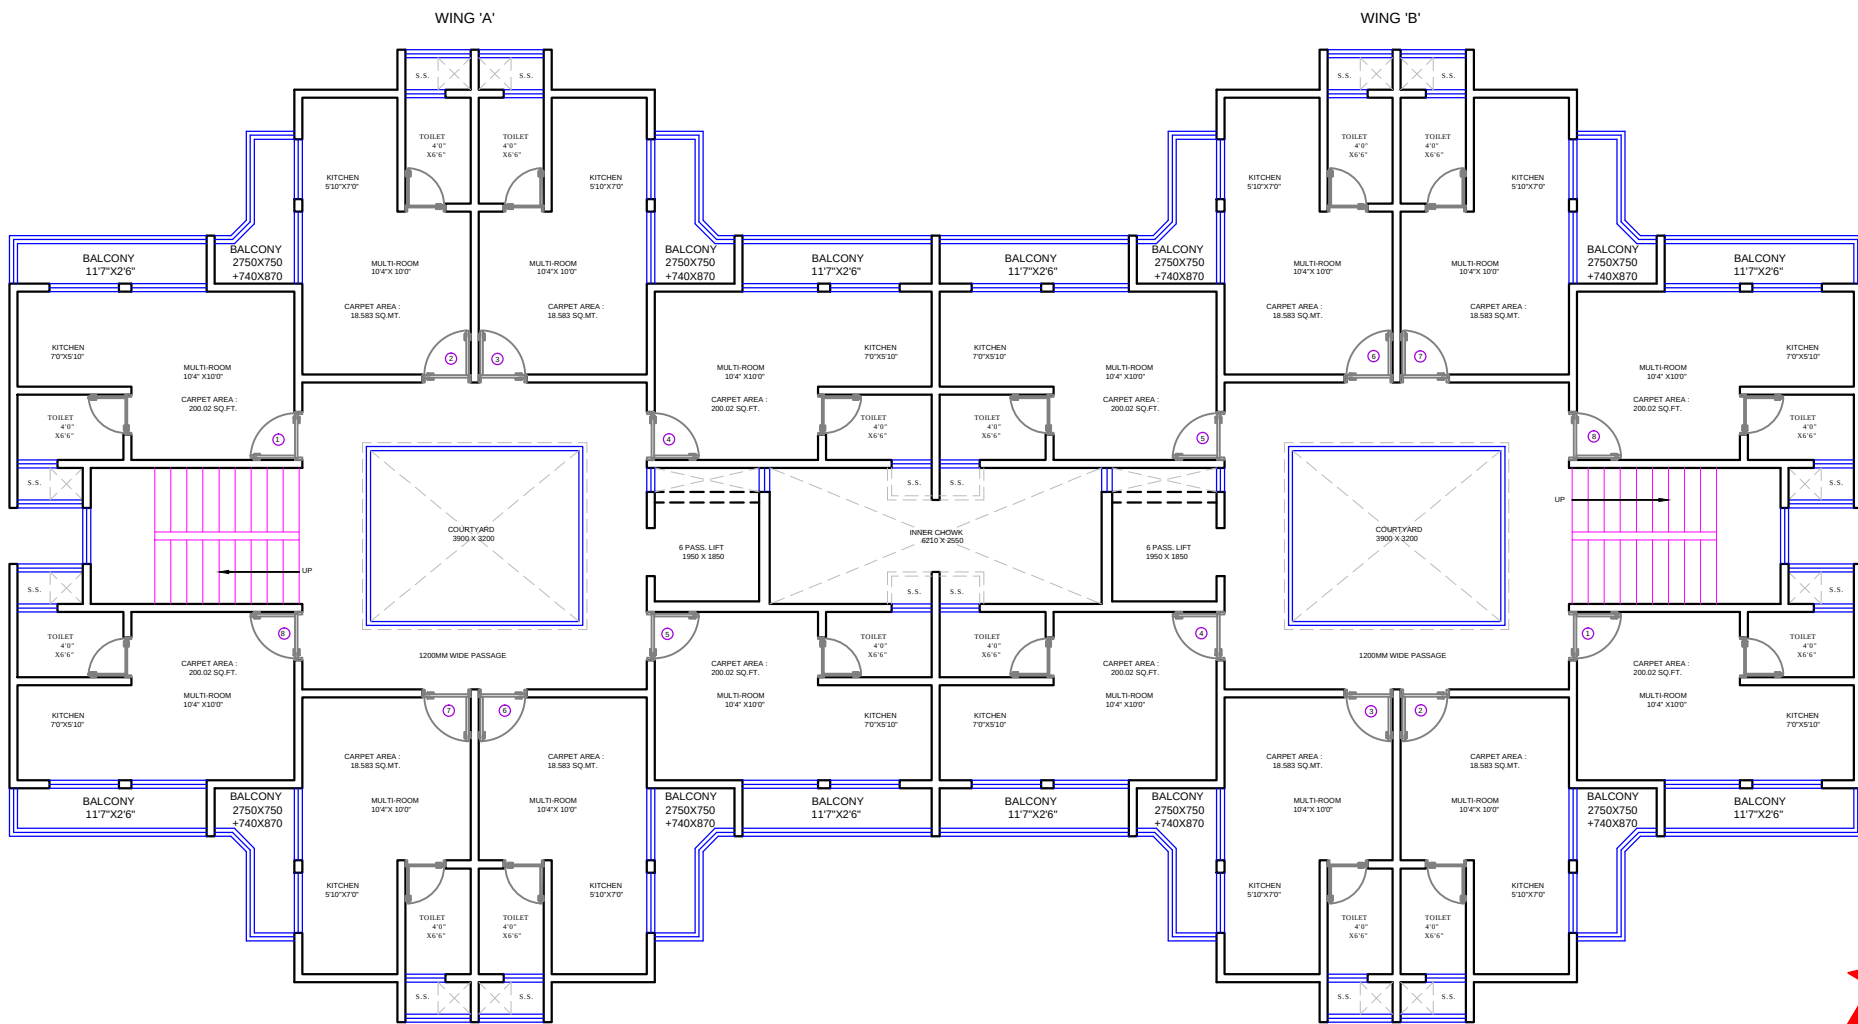

TYPICAL FLOOR PLAN

NORTH
BUILDING C2

DESCRIPTION OF REVISION	DATE

TYPE OF DRAWING
FOR PRESENTATION

PROJECTCODE: -

NOTES :
FOR PROJECTED SLAB CURVATURE REF. DETAIL DRG.
TOILET SLAB SUNK BY 200 MM REF. PLANS
SUNK SLAB SHOWN IN HATCH
FOR R.C.C. WORK REF. STRUCTURAL DRG.
FOR TOILET, RAILING & STAIRCASE REF. DETAIL DRGS.

SCALE = 1:100

DATE: 08.08.2015


DRG.NO.

JOB NO:


DRN BY: NIYATI

REV.NO.:

4D
4th Dimension
ARCHITECTS . INTERIOR DESIGNERS . TOWN PLANNERS
609, ECSTASY BUSINESS PARK , 7TH FLOOR
J.S.D MARG, NEAR CITY OF JOY
MULUND W, MUMBAI 80
TELE FAX :- 25692274 -25602274
EMAIL :- contact@4dindia.com

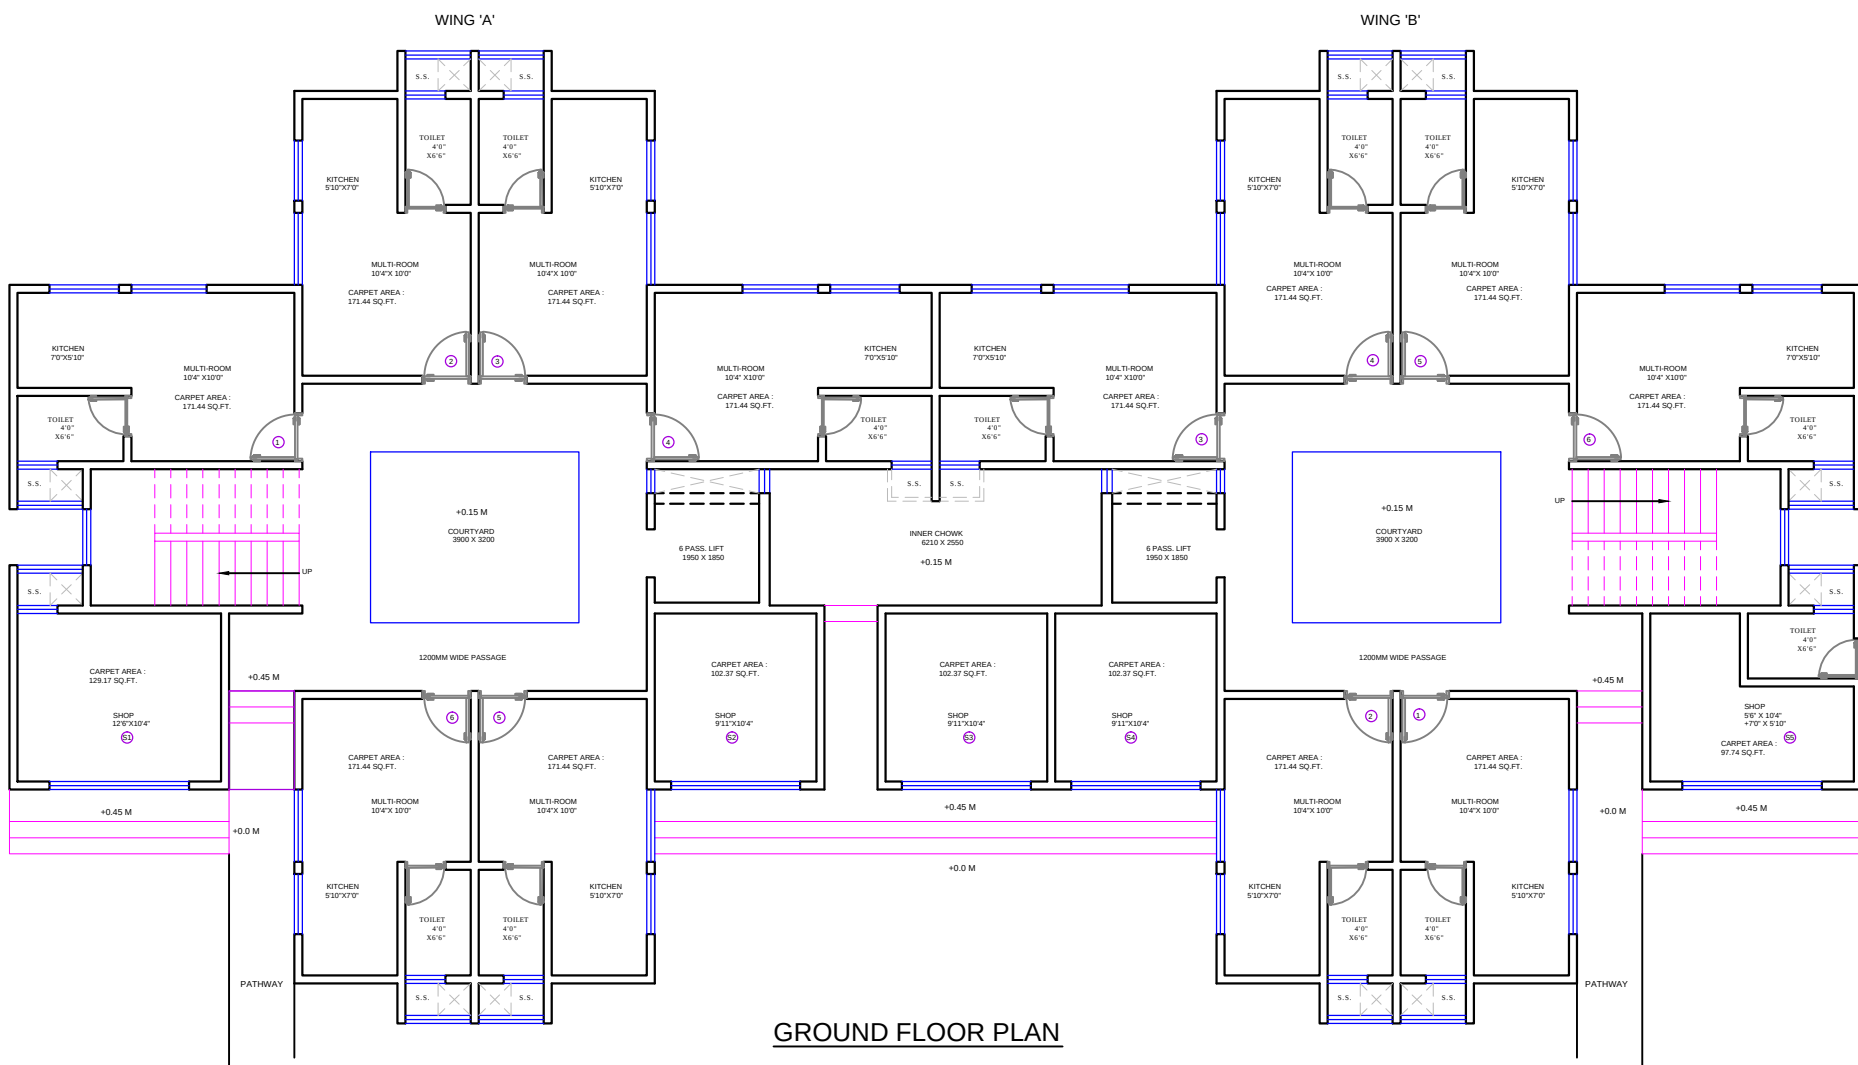

GROUND FLOOR PLAN

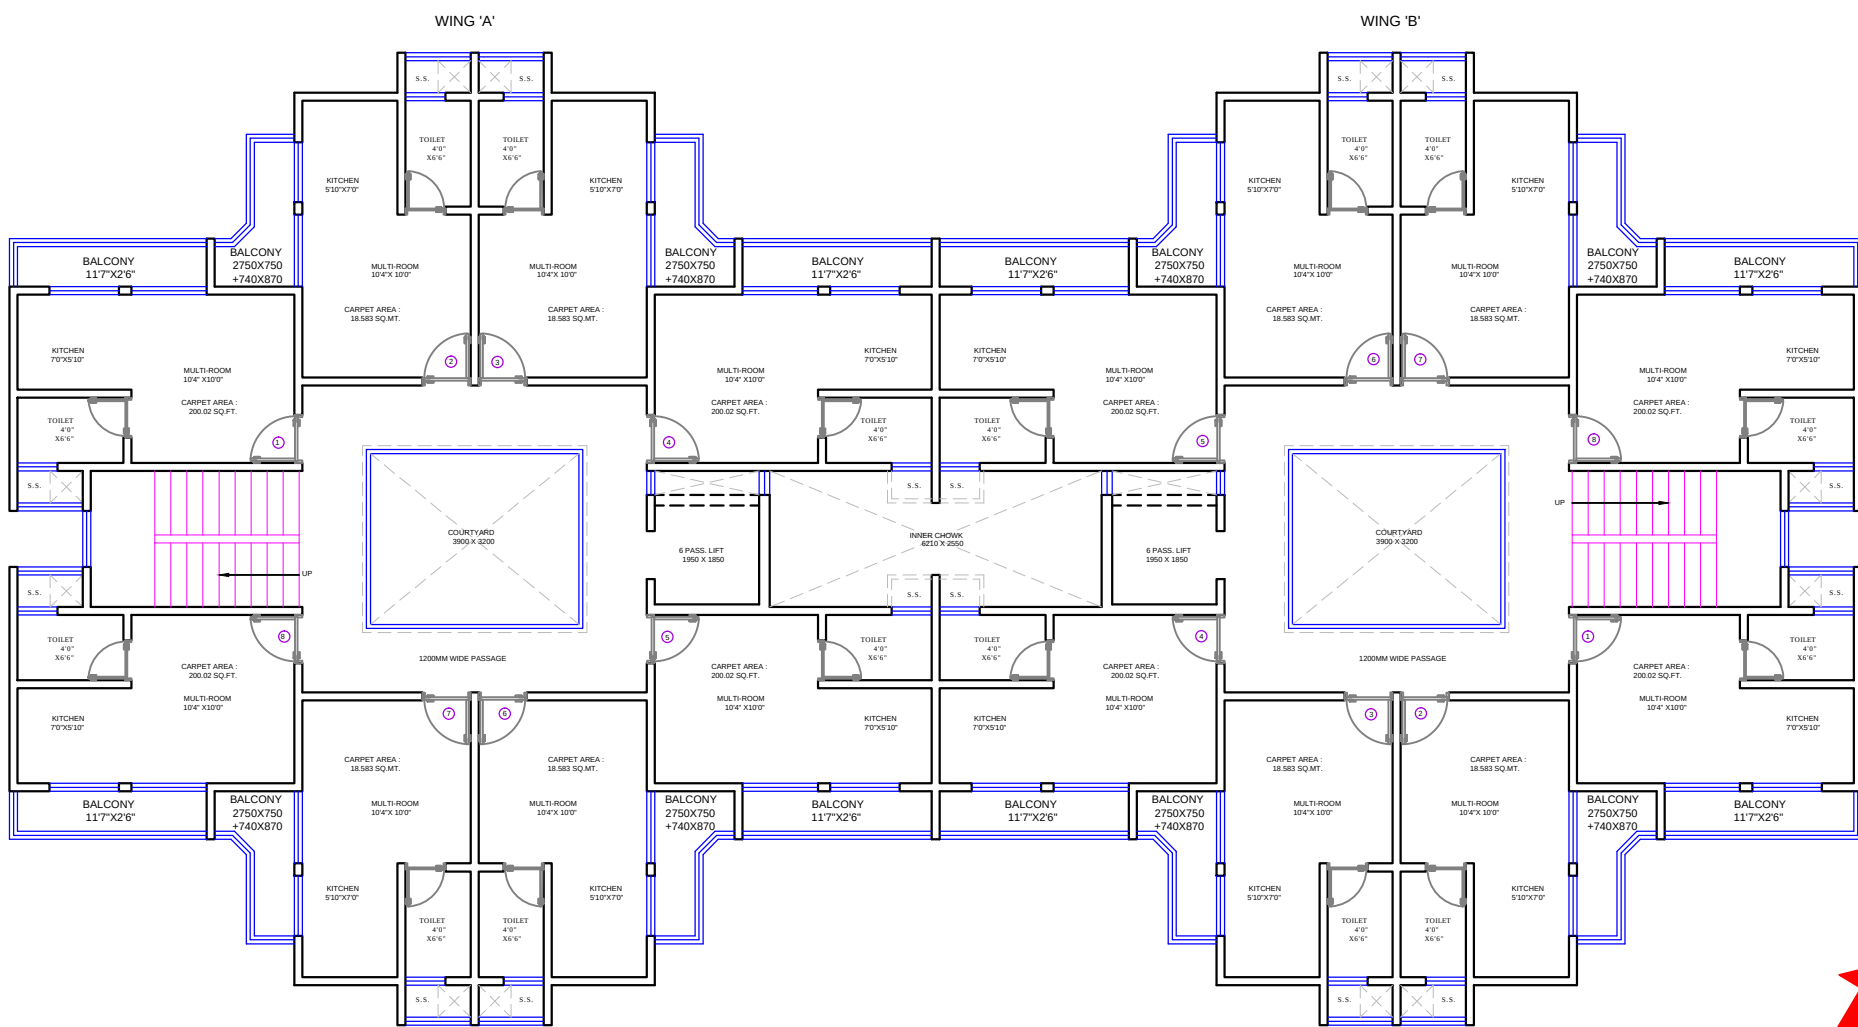

TYPICAL FLOOR PLAN

NORTH
BUILDING C3

DESCRIPTION OF REVISION	DATE

TYPE OF DRAWING
FOR PRESENTATION

PROJECTCODE: -

NOTES :
FOR PROJECTED SLAB CURVATURE REF. DETAIL DRG.
TOILET SLAB SUNK BY 200 MM REF. PLANS
SUNK SLAB SHOWN IN HATCH
FOR R.C.C. WORK REF. STRUCTURAL DRG.
FOR TOILET, RAILING & STAIRCASE REF. DETAIL DRGS.

SCALE = 1:100

DATE: 08.08.2015


DRG.NO.

JOB NO:


DRN BY: NIYATI

REV.NO.:

4D
4th Dimension
ARCHITECTS . INTERIOR DESIGNERS . TOWN PLANNERS
609, ECSTASY BUSINESS PARK , 7TH FLOOR
J.S.D MARG, NEAR CITY OF JOY
MULUND W, MUMBAI 80
TELE FAX :- 25692274 -25602274
EMAIL :- contact@4dindia.com

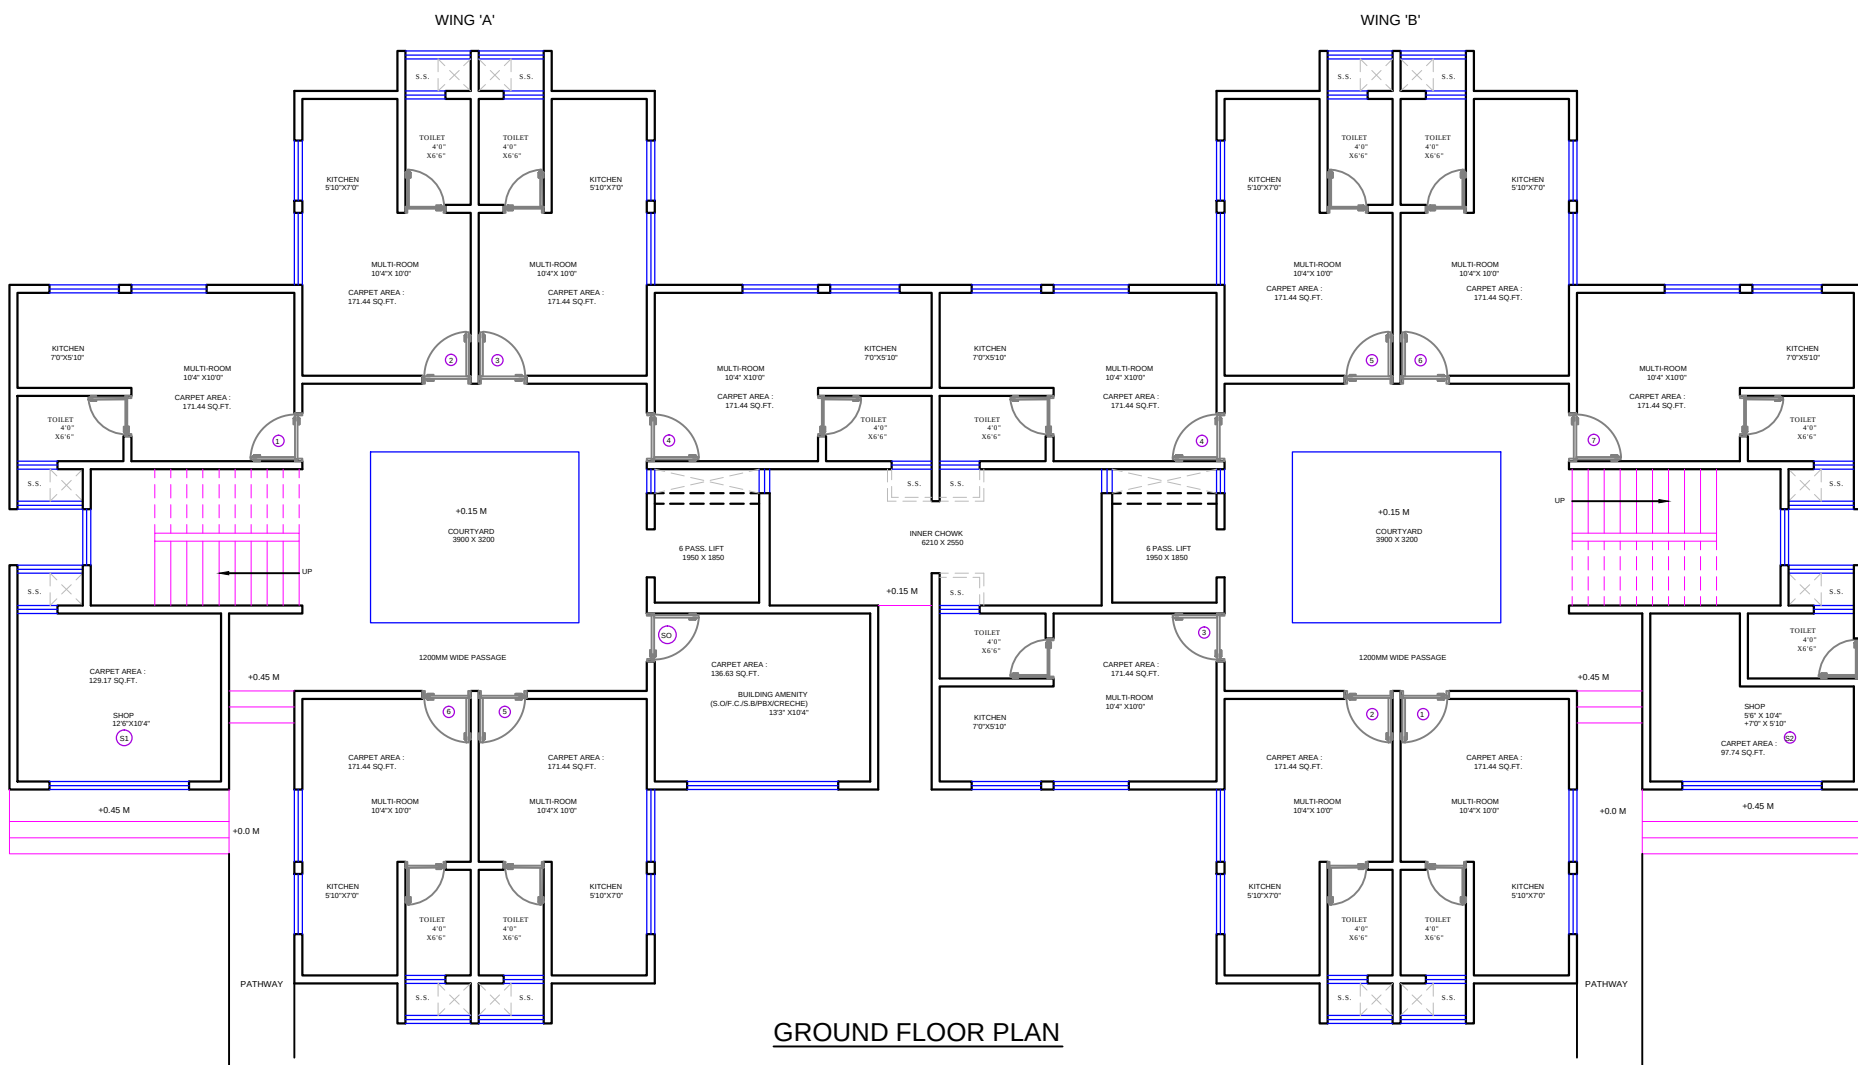

GROUND FLOOR PLAN

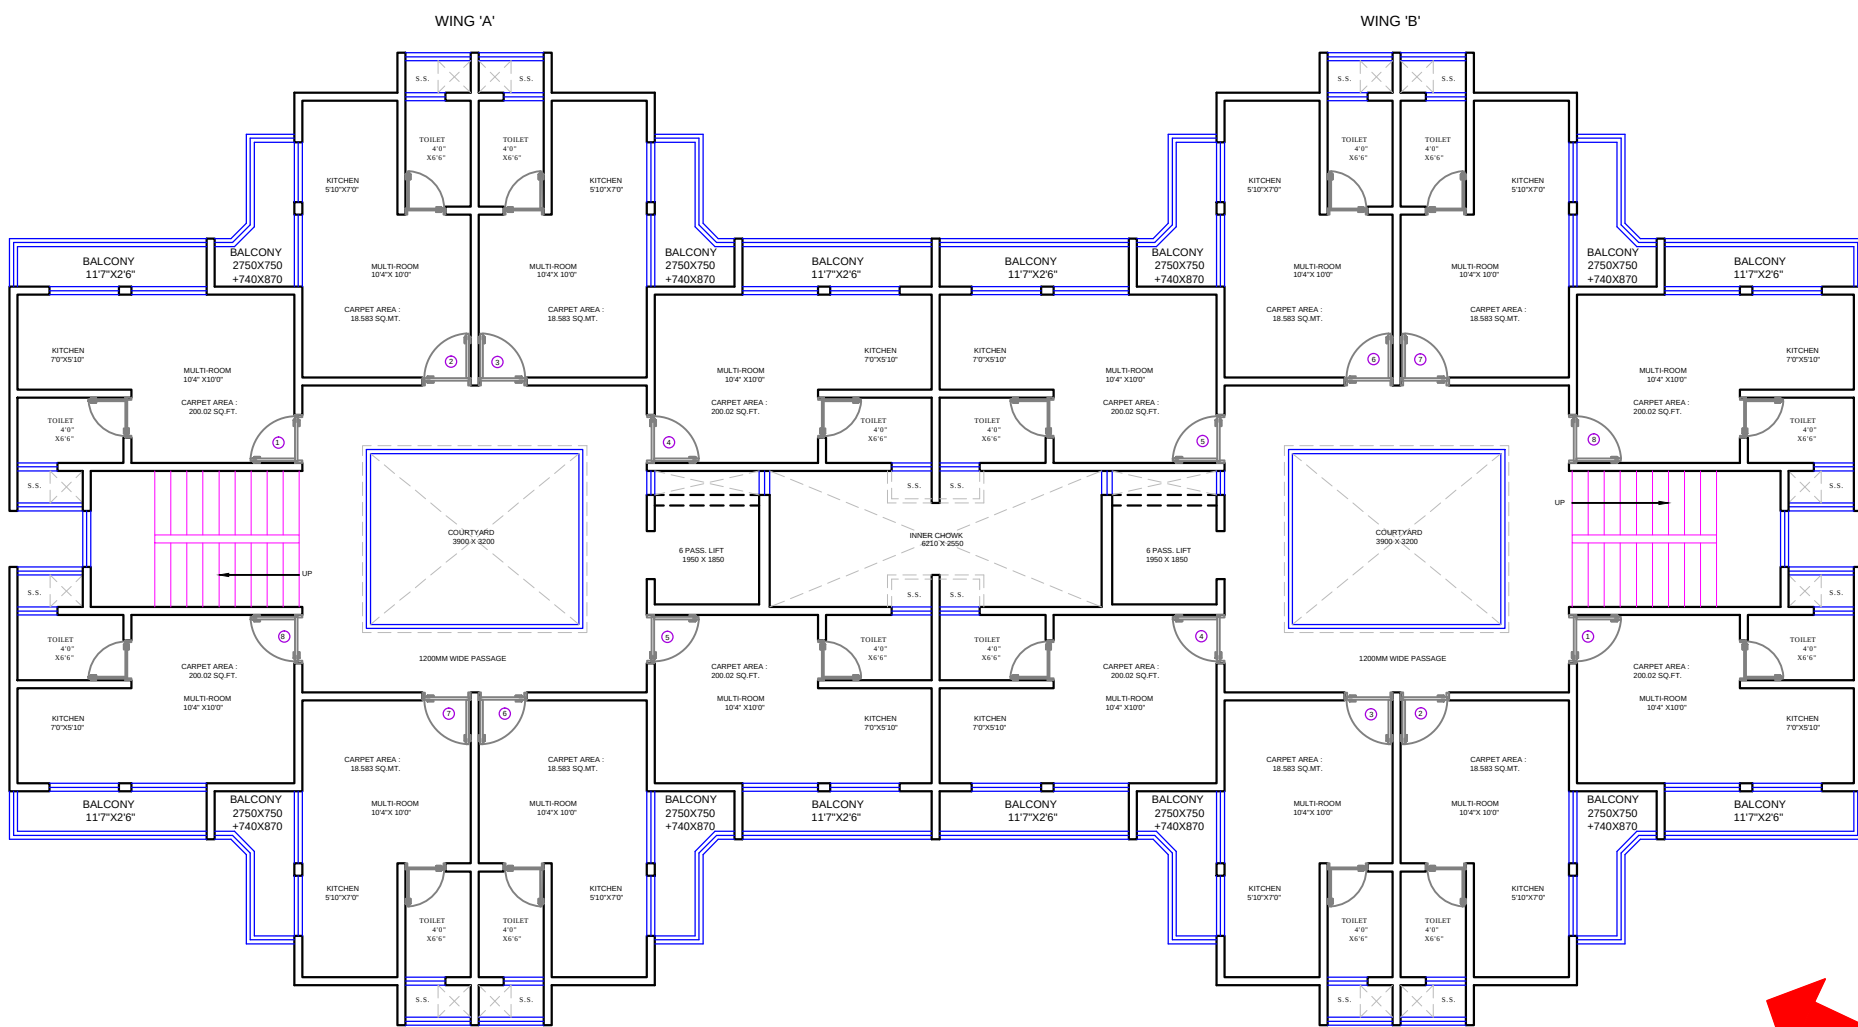

TYPICAL FLOOR PLAN

NORTH
BUILDING C5

DESCRIPTION OF REVISION	DATE

TYPE OF DRAWING
FOR PRESENTATION

NOTES :
FOR PROJECTED SLAB CURVATURE REF. DETAIL DRG.
TOILET SLAB SUNK BY 200 MM REF. PLANS
SUNK SLAB SHOWN IN HATCH
FOR R.C.C. WORK REF. STRUCTURAL DRG.
FOR TOILET, RAILING & STAIRCASE REF. DETAIL DRGS.

SCALE = 1:100
JOB NO :
DRN BY: NIYATI

PROJECT CODE: -
DATE: 08.08.2015
DRG. NO.
REV. NO.:

4D
4th Dimension
ARCHITECTS - INTERIOR DESIGNERS - TOWN PLANNERS
609, ECSTASY BUSINESS PARK, 7TH FLOOR
J.S.D MARG, NEAR CITY OF JOY
MULUND W, MUMBAI 40
TELE FAX :- 25692274 - 25602274
EMAIL :- contact@4dindia.com





4th Dimension

ARCHITECTS . INTERIOR DESIGNERS . TOWN PLANNERS.

609, ECSTASY BUSINESS PARK , 7TH FLOOR
J.S.D MARG, NEAR CITY OF JOY
MULUND W, MUMBAI 80
TELE FAX :- 25692274 -25602274
EMAIL :- contact@4daindia.com

DESCRIPTION OF REVISION	DATE		TYPE OF DRAWING FOR PRESENTATION	PROJECTCODE :-		4D 4th Dimension ARCHITECTS . INTERIOR DESIGNERS . TOWN PLANNERS 609, ECSTASY BUSINESS PARK , 7TH FLOOR J.S.D MARG., NEAR CITY OF JOY MULUND W, MUMBAI 80 TELE FAX :- 25692274 -25602274 EMAIL :- contact@4daindia.com
NOTES : FOR PROJECTED SLAB CURVATURE REF. DETAIL DRG. TOILET SLAB SUNK BY 200 MM REF. PLANS SUNK SLAB SHOWN IN HATCH FOR R.C.C WORK REF. STRUCTURAL DRG. FOR TOILET, RAILING & STAIRCASE REF. DETAIL DRGS.			SCALE = 1:100	DATE: 08.08.2015	DRG.NO.	
			JOB NO :	DRN BY: NIYATI	REV.NO. :	

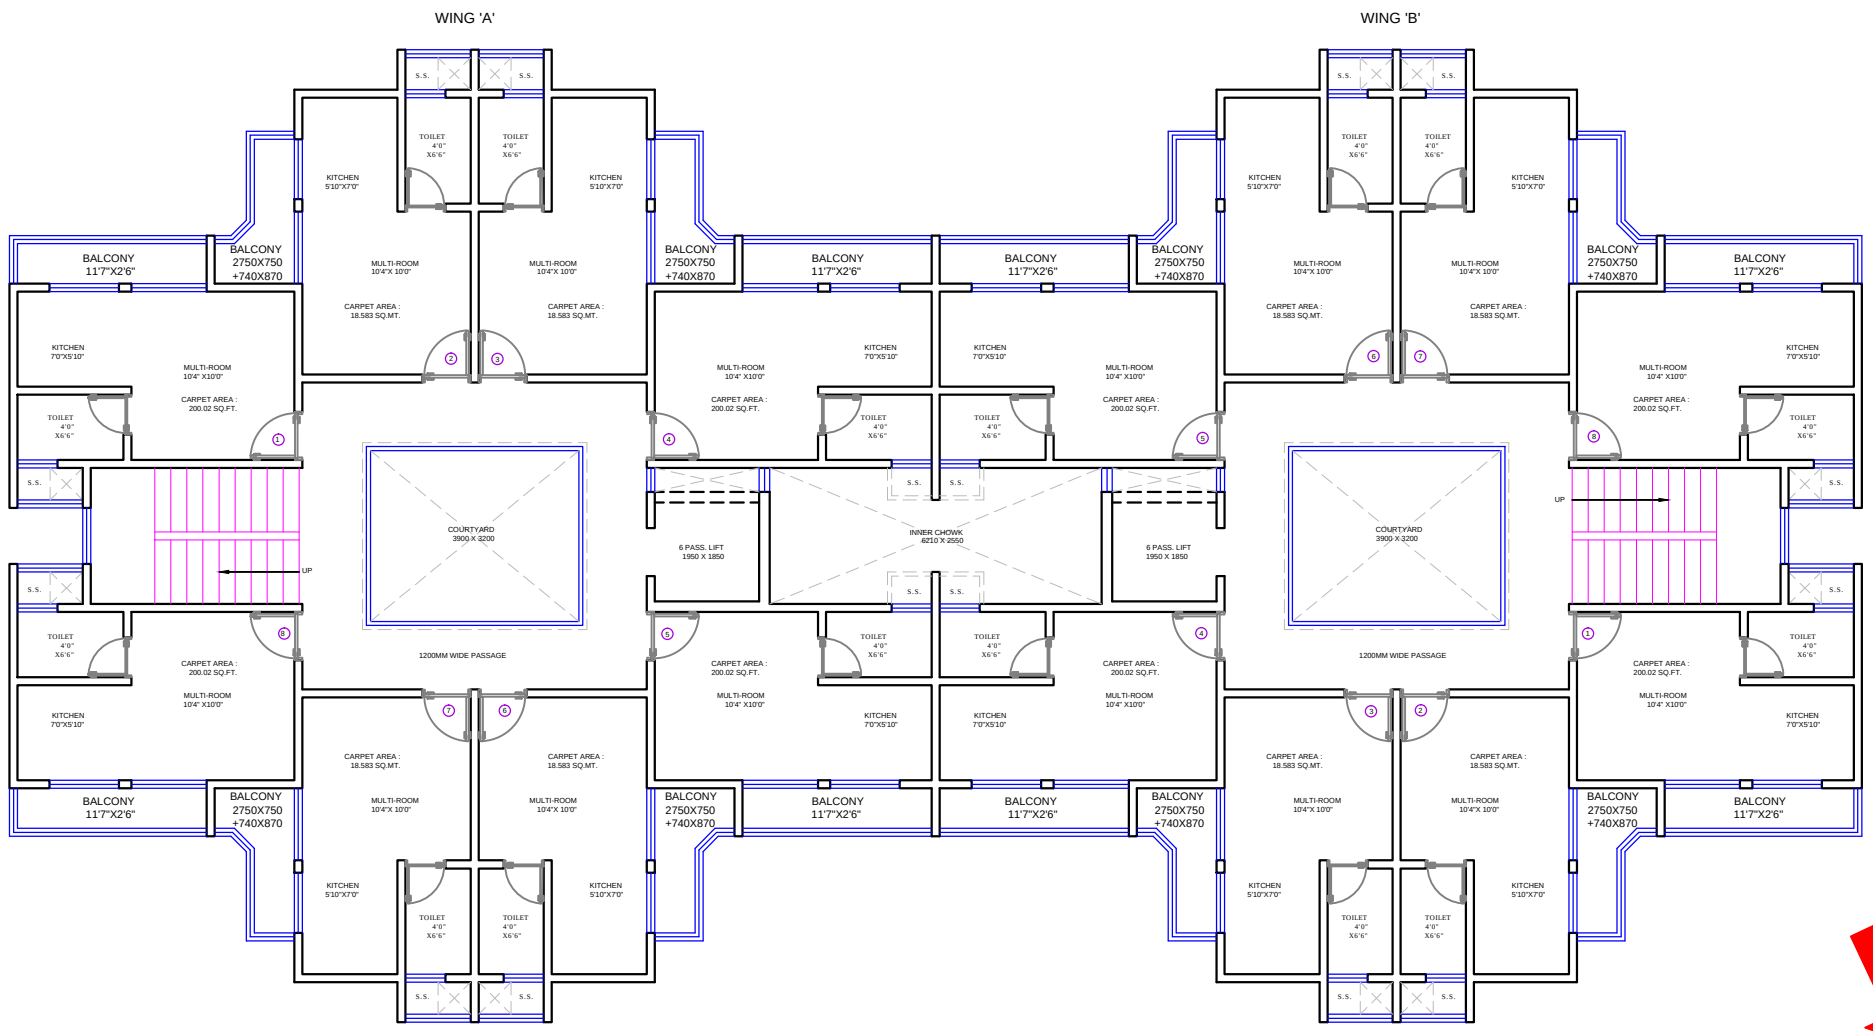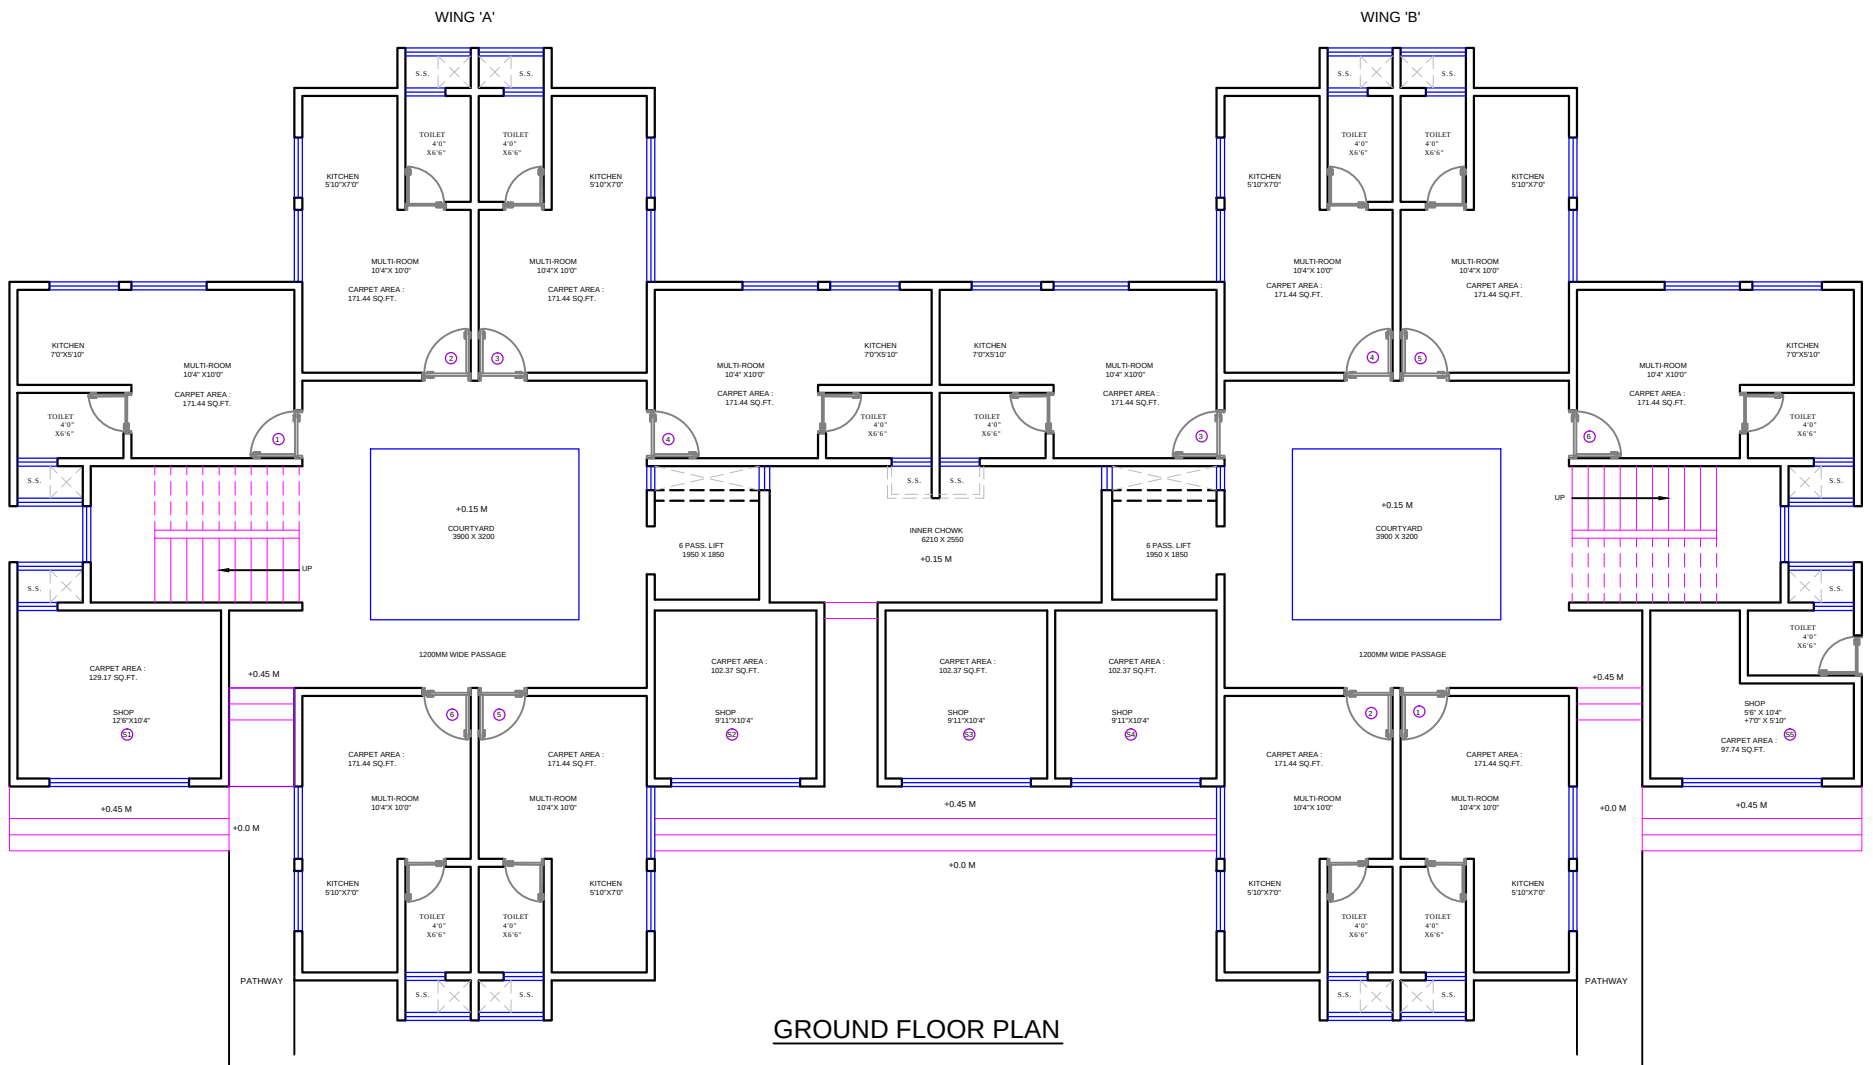

NORTH
BUILDING C9

DESCRIPTION OF REVISION	DATE

TYPE OF DRAWING
FOR PRESENTATION

PROJECTCODE: -

NOTES :
FOR PROJECTED SLAB CURVATURE REF. DETAIL DRG.
TOILET SLAB SUNK BY 200 MM REF. PLANS
SUNK SLAB SHOWN IN HATCH
FOR R.C.C. WORK REF. STRUCTURAL DRG.
FOR TOILET, RAILING & STAIRCASE REF. DETAIL DRGS.

SCALE = 1:100

DATE: 08.08.2015

DRG.NO.

JOB NO:



DRN BY: NIYATI

REV.NO.:



4th Dimension

ARCHITECTS . INTERIOR DESIGNERS . TOWN PLANNERS
609, ECSTASY BUSINESS PARK , 7TH FLOOR
J.S.D MARG, NEAR CITY OF JOY
MULUND W, MUMBAI 80
TELE FAX :- 25692274 -25602274
EMAIL :- contact@4dindia.com

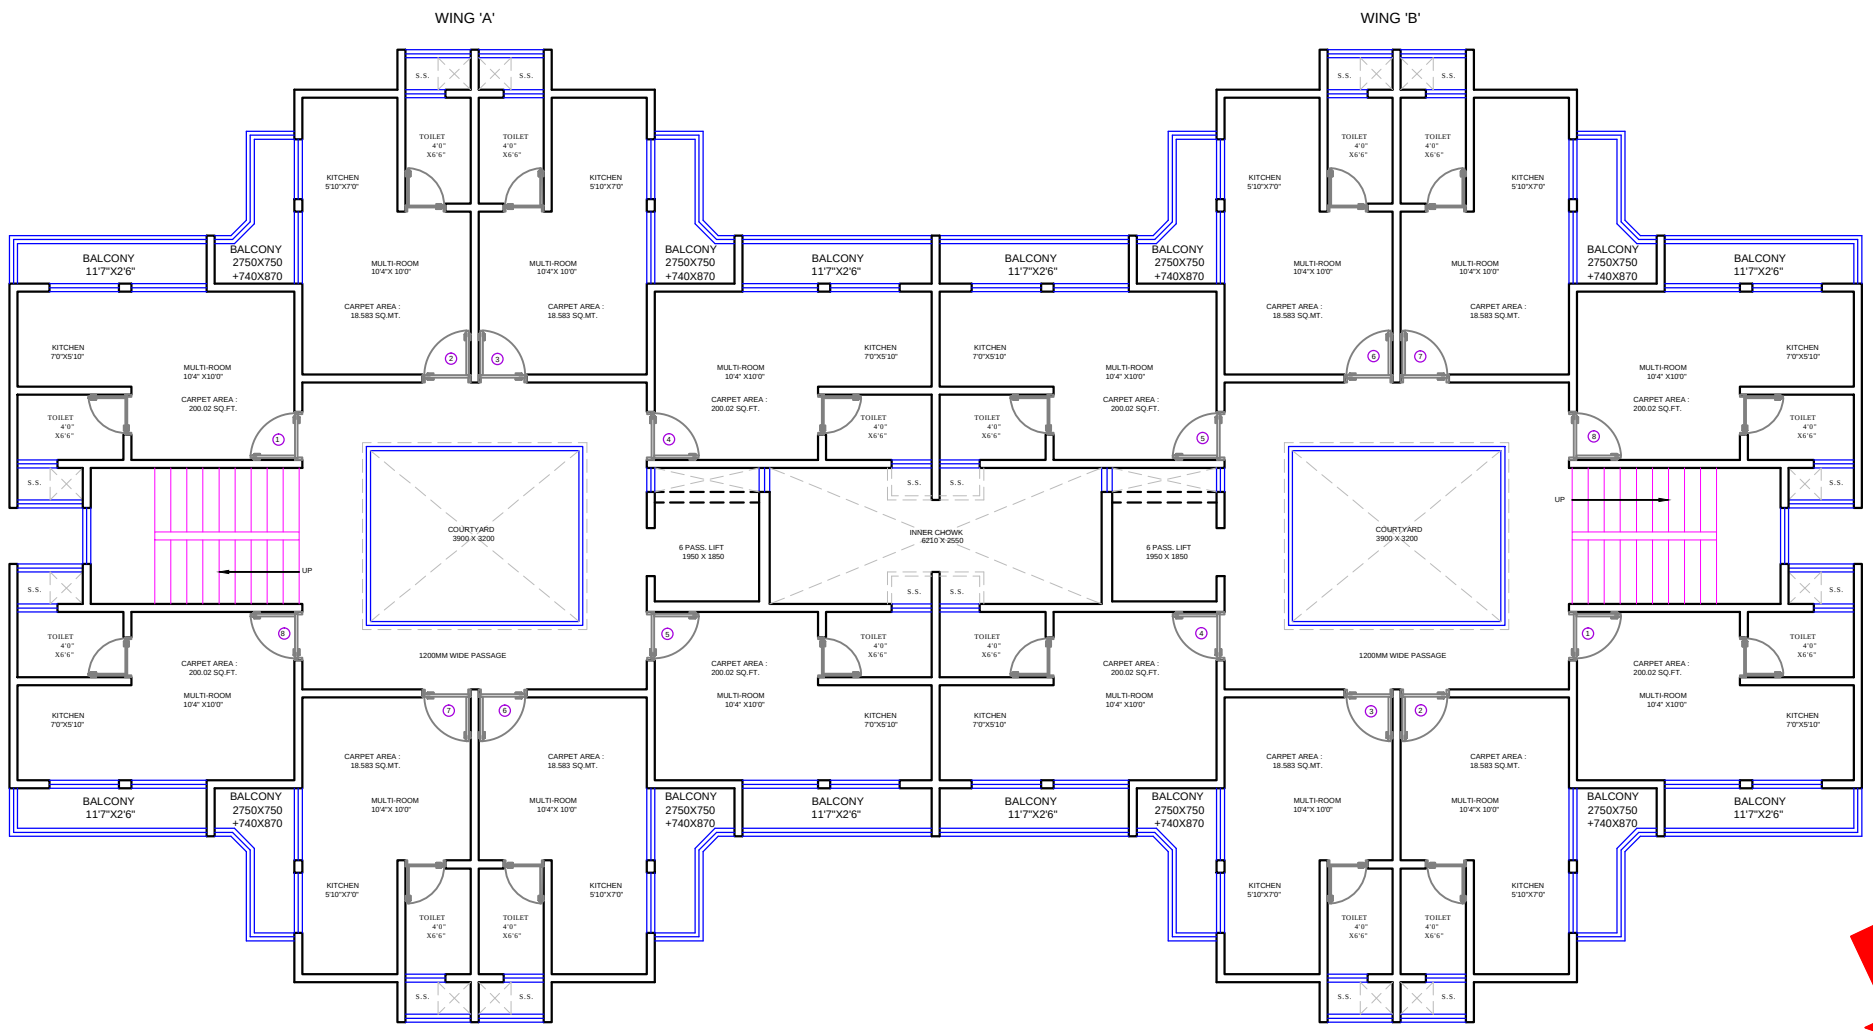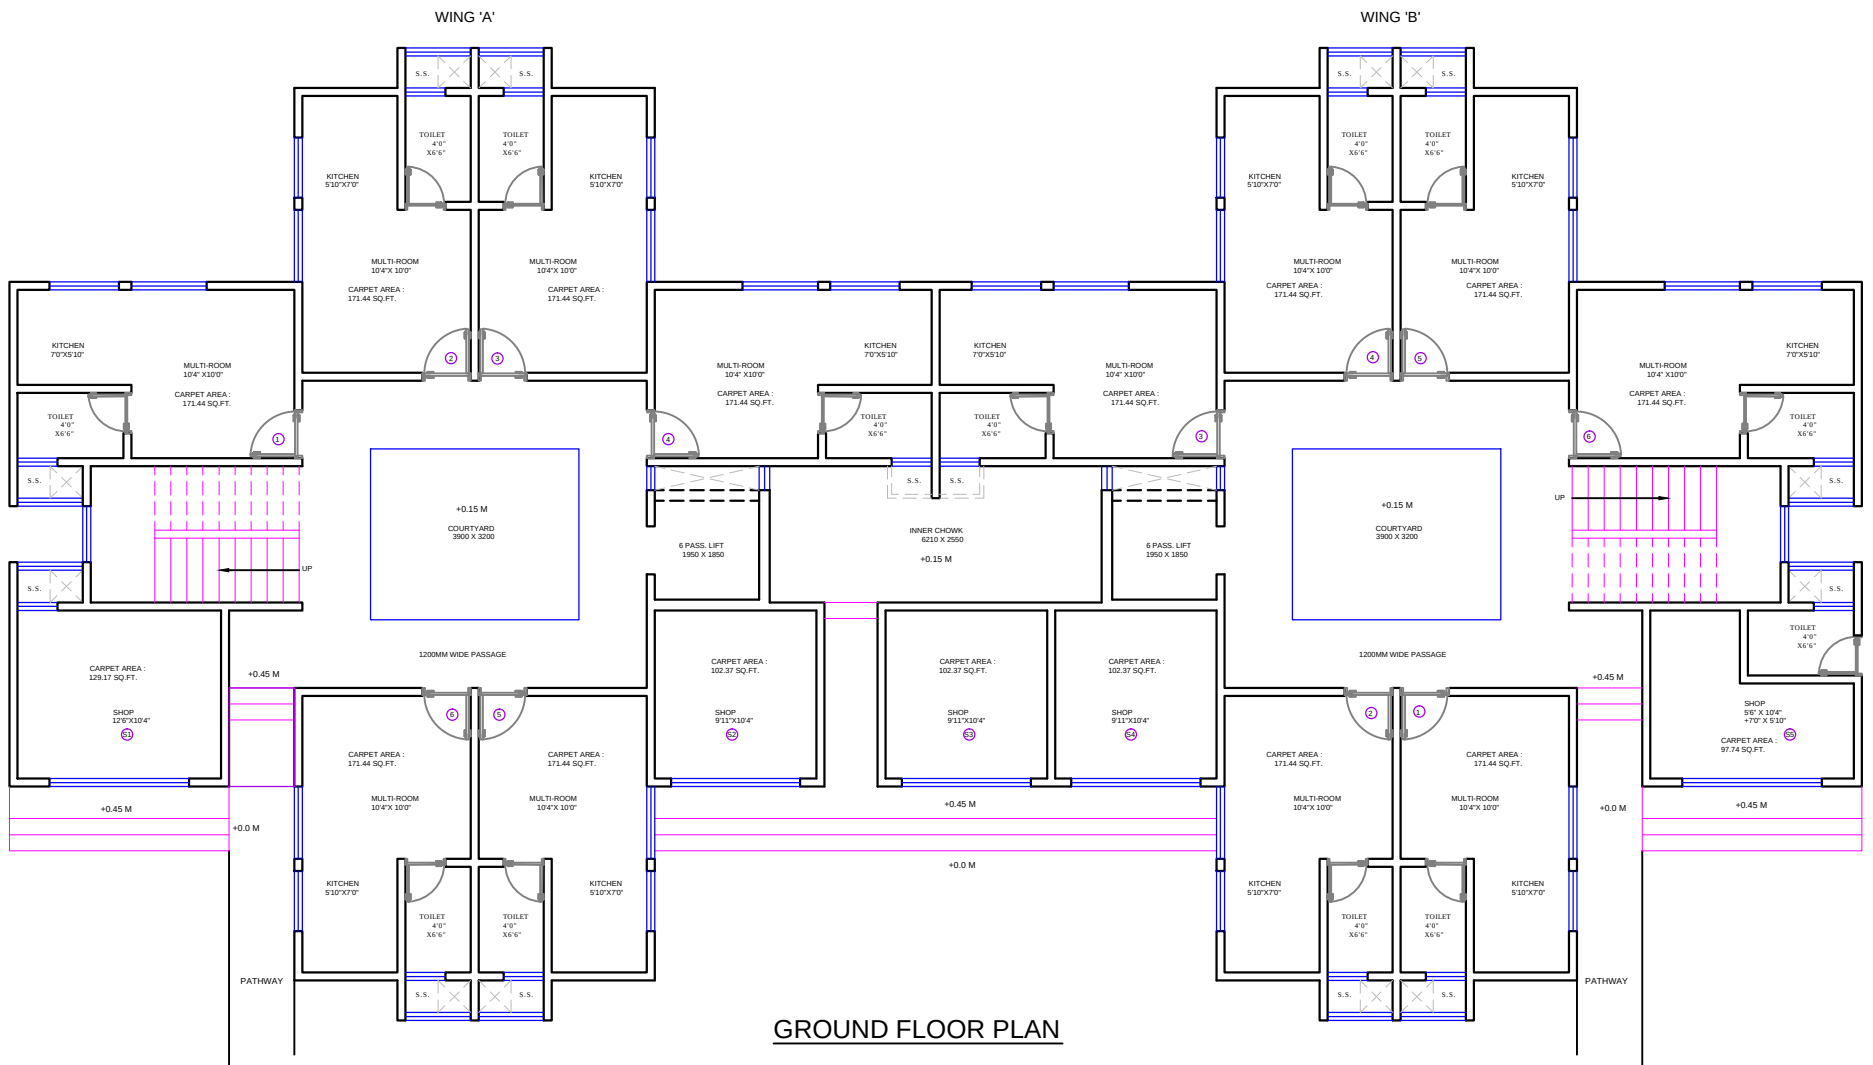

NORTH
BUILDING C10

DESCRIPTION OF REVISION	DATE



TYPE OF DRAWING FOR PRESENTATION
NOTES : FOR PROJECTED SLAB CURVATURE REF. DETAIL DRG. TOILET SLAB SUNK BY 200 MM REF. PLANS SUNK SLAB SHOWN IN HATCH FOR R.C.C. WORK REF. STRUCTURAL DRG. FOR TOILET, RAILING & STAIRCASE REF. DETAIL DRGS.

PROJECT CODE: -	SCALE = 1:100	DATE: 08.08.2015	DRG. NO.
	JOB NO: -	DRN BY: NIYATI	REV. NO.:



4th Dimension
ARCHITECTS . INTERIOR DESIGNERS . TOWN PLANNERS



609, ECSTASY BUSINESS PARK, 7TH FLOOR
J.S.D MARG, NEAR CITY OF JOY
MULUND W, MUMBAI 40
TELE FAX :- 25692274 -25602274
EMAIL :- contact@4dindia.com

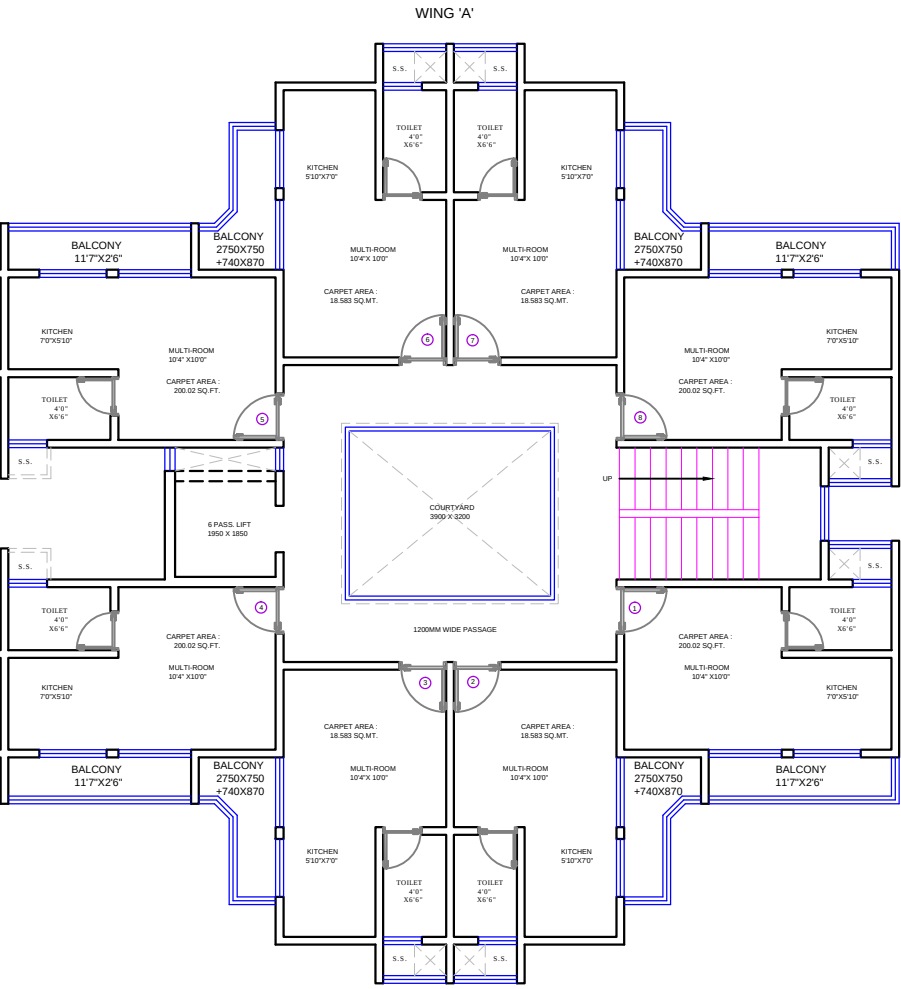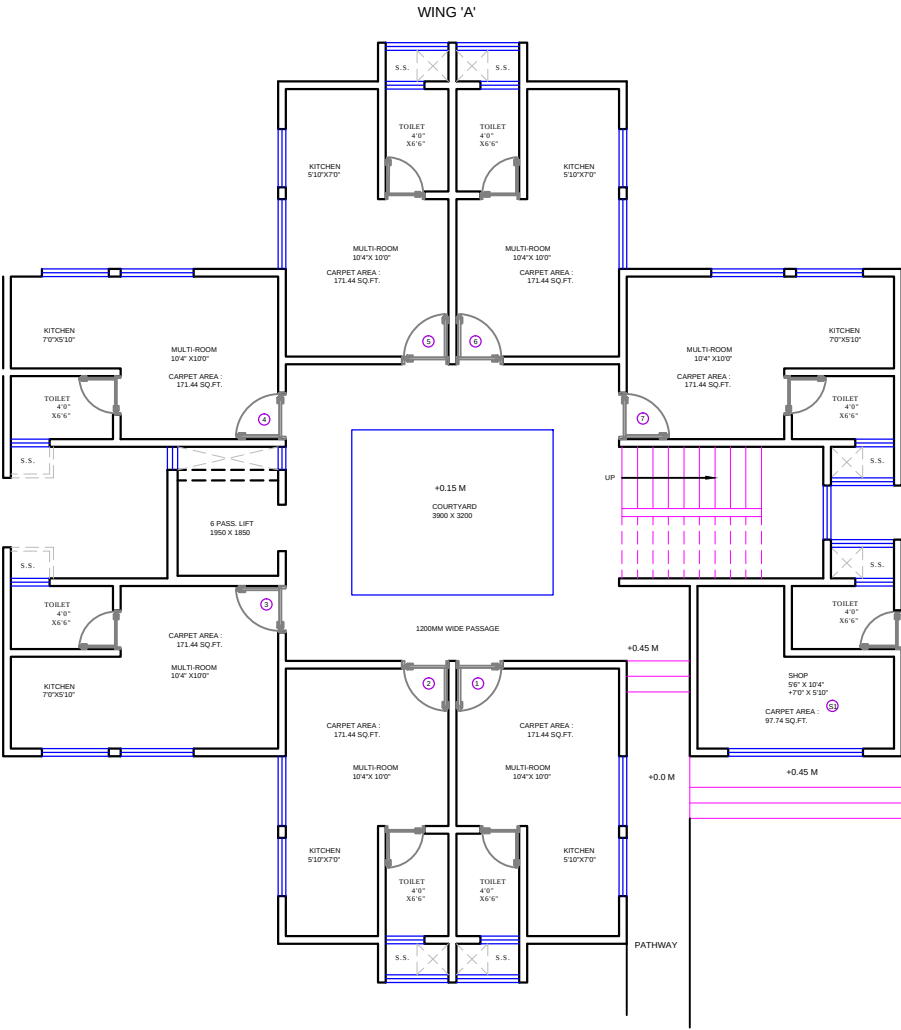

TYPICAL FLOOR PLAN




DESCRIPTION OF REVISION	DATE	TYPE OF DRAWING	PROJECTCODE: -	4D4th DimensionARCHITECTS - INTERIOR DESIGNERS - TOWN PLANNERS609, ECSTASY BUSINESS PARK , 7TH FLOORJ.S.D MARG, NEAR CITY OF JOYMULUND W, MUMBAI 40TELE FAX :- 25692274 -25602274EMAIL :- contact@4dindia.com
		FOR PRESENTATION		
		NOTES : FOR PROJECTED SLAB CURVATURE REF. DETAIL DRG. TOILET SLAB SUNK BY 200 MM REF. PLANS SUNK SLAB SHOWN IN HATCH FOR R.C.C. WORK REF. STRUCTURAL DRG. FOR TOILET, RAILING & STAIRCASE REF. DETAIL DRGS.	SCALE = 1:100 DATE: 08.08.2015 DRG.NO. JOB NO : DRN BY: NIYATI REV.NO. :	

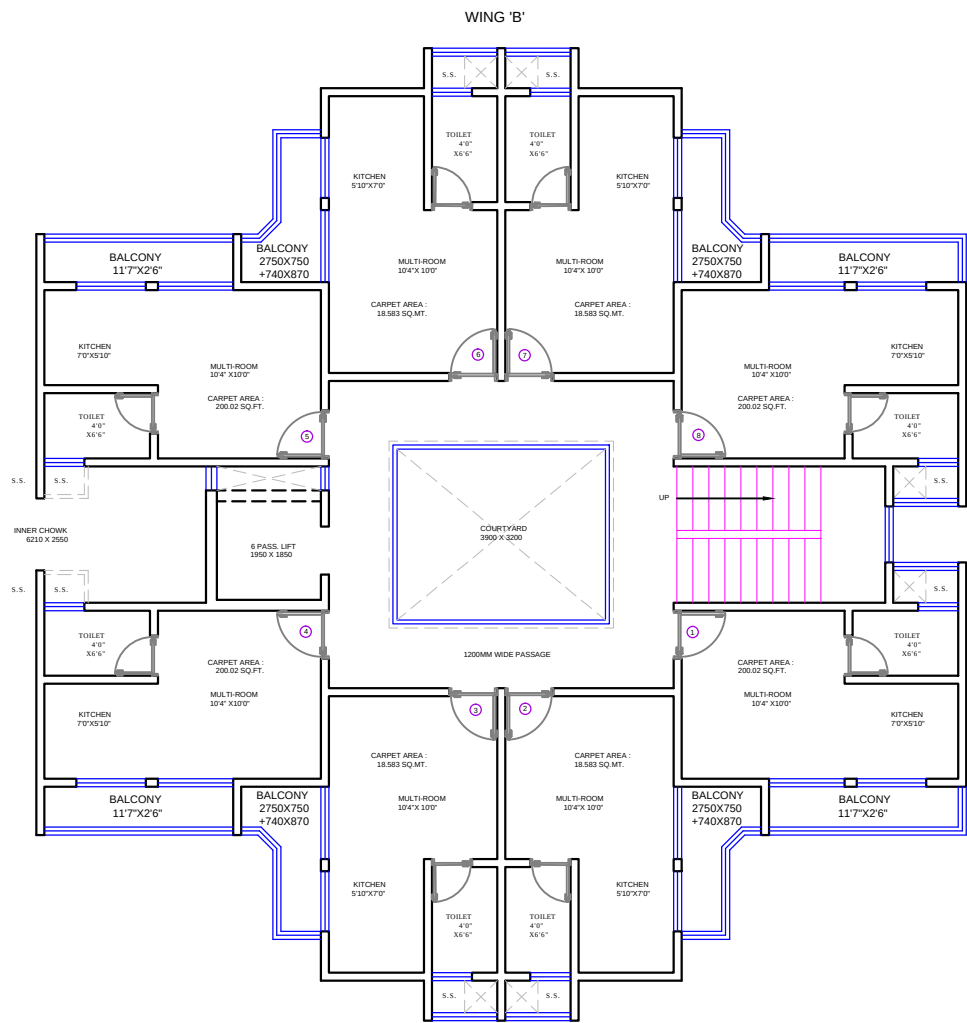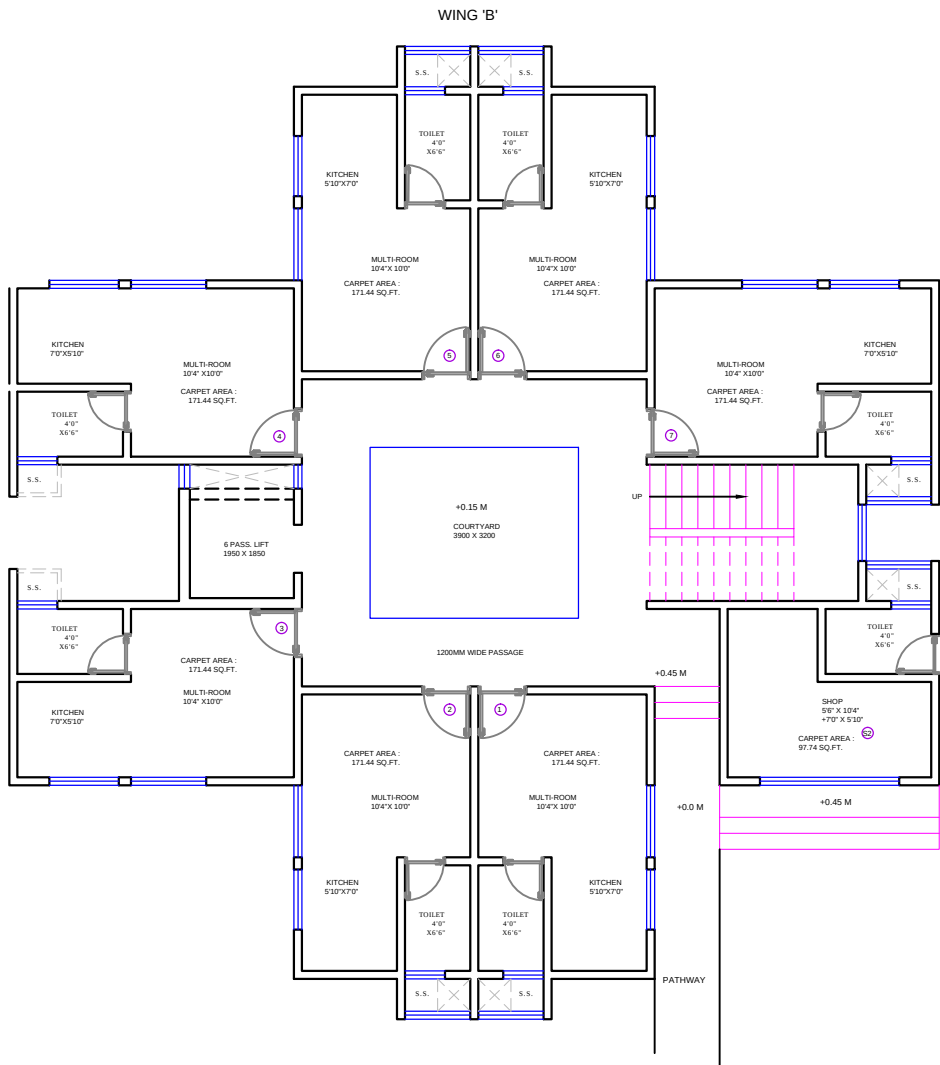


TYPICAL FLOOR PLAN



DESCRIPTION OF REVISION	DATE	TYPE OF DRAWING	PROJECT CODE :-	 4th Dimension ARCHITECTS . INTERIOR DESIGNERS . TOWN PLANNERS 609, ECSTASY BUSINESS PARK , 7TH FLOOR J.S.D MARG, NEAR CITY OF JOY MULUND W, MUMBAI 80 TELE FAX :- 25692274 -25602274 EMAIL :- contact@4dindia.com
		FOR PRESENTATION		
		NOTES : FOR PROJECTED SLAB CURVATURE REF. DETAIL DRG. TOILET SLAB SUNK BY 200 MM REF. PLANS SUNK SLAB SHOWN IN HATCH FOR R.C.C. WORK REF. STRUCTURAL DRG. FOR TOILET, RAILING & STAIRCASE REF. DETAIL DRGS.	SCALE = 1:100 DATE: 08.08.2015 DRG. NO. JOB NO : DRN BY: NIYATI REV. NO. :	

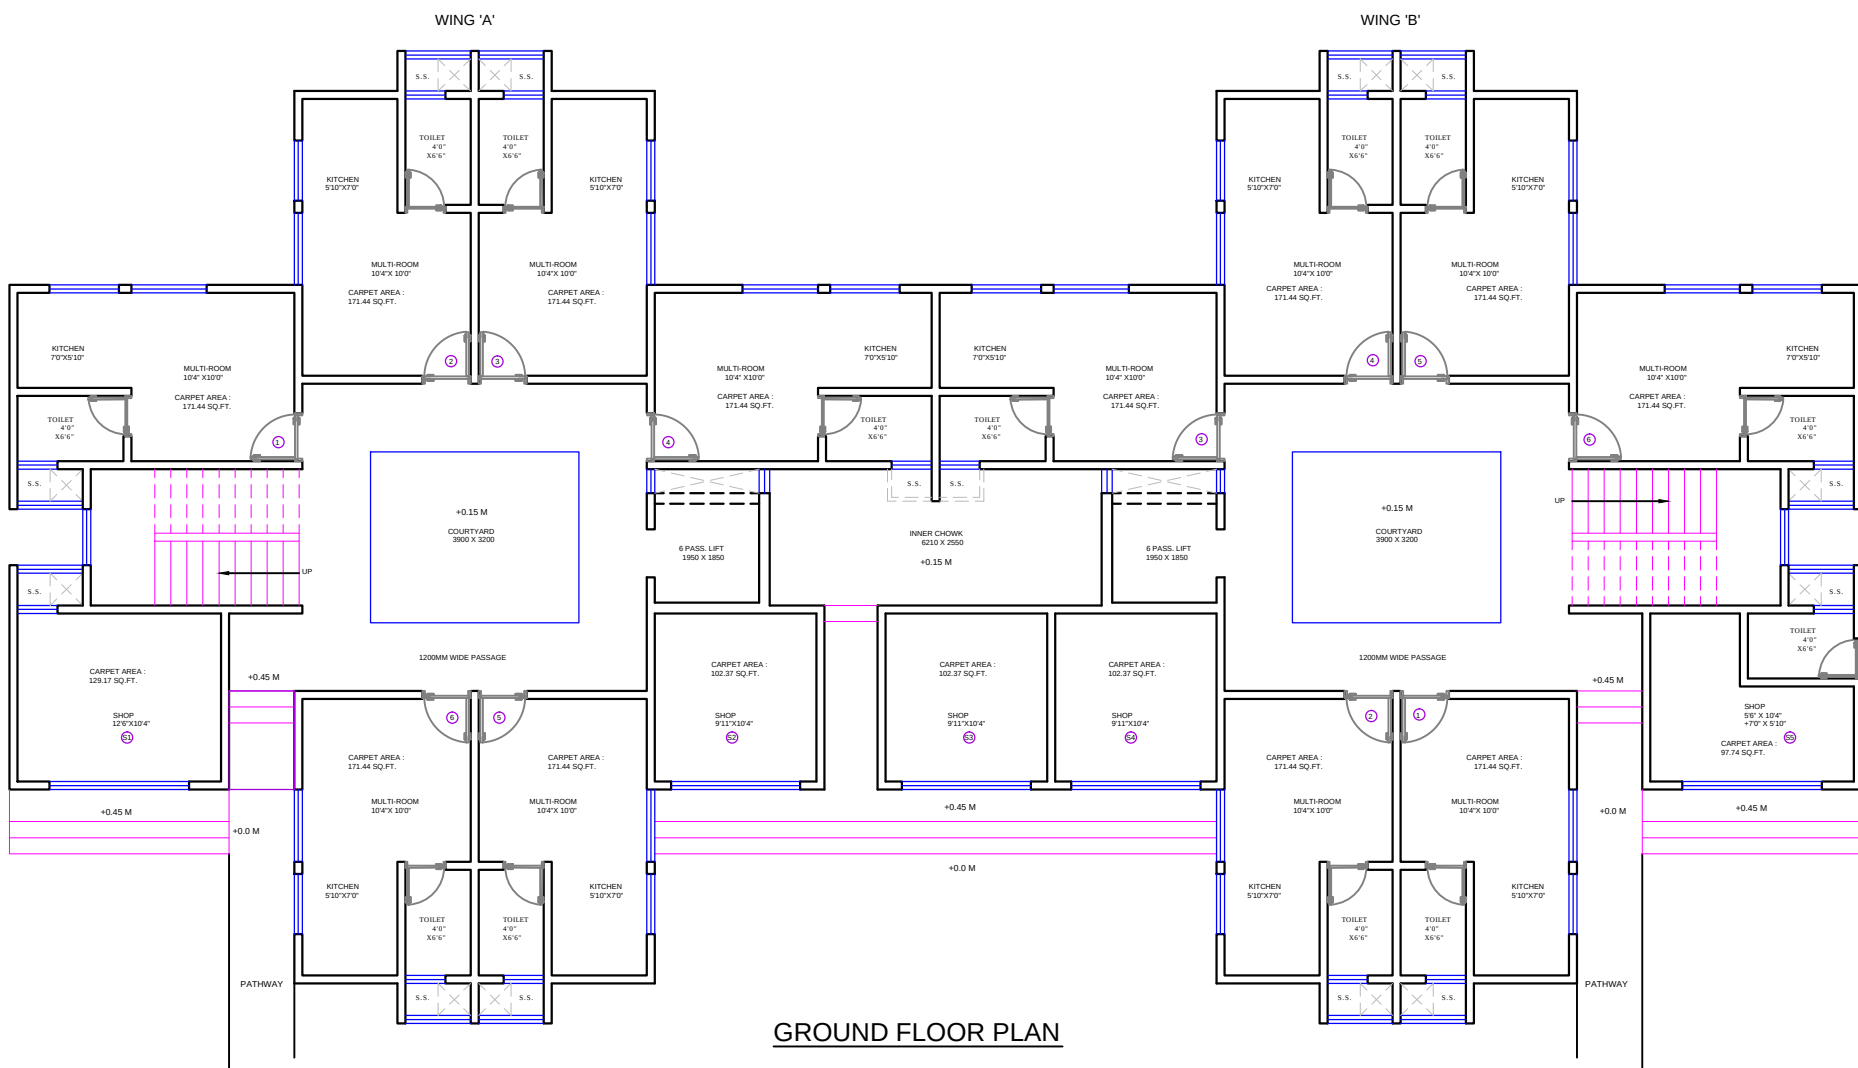

GROUND FLOOR PLAN

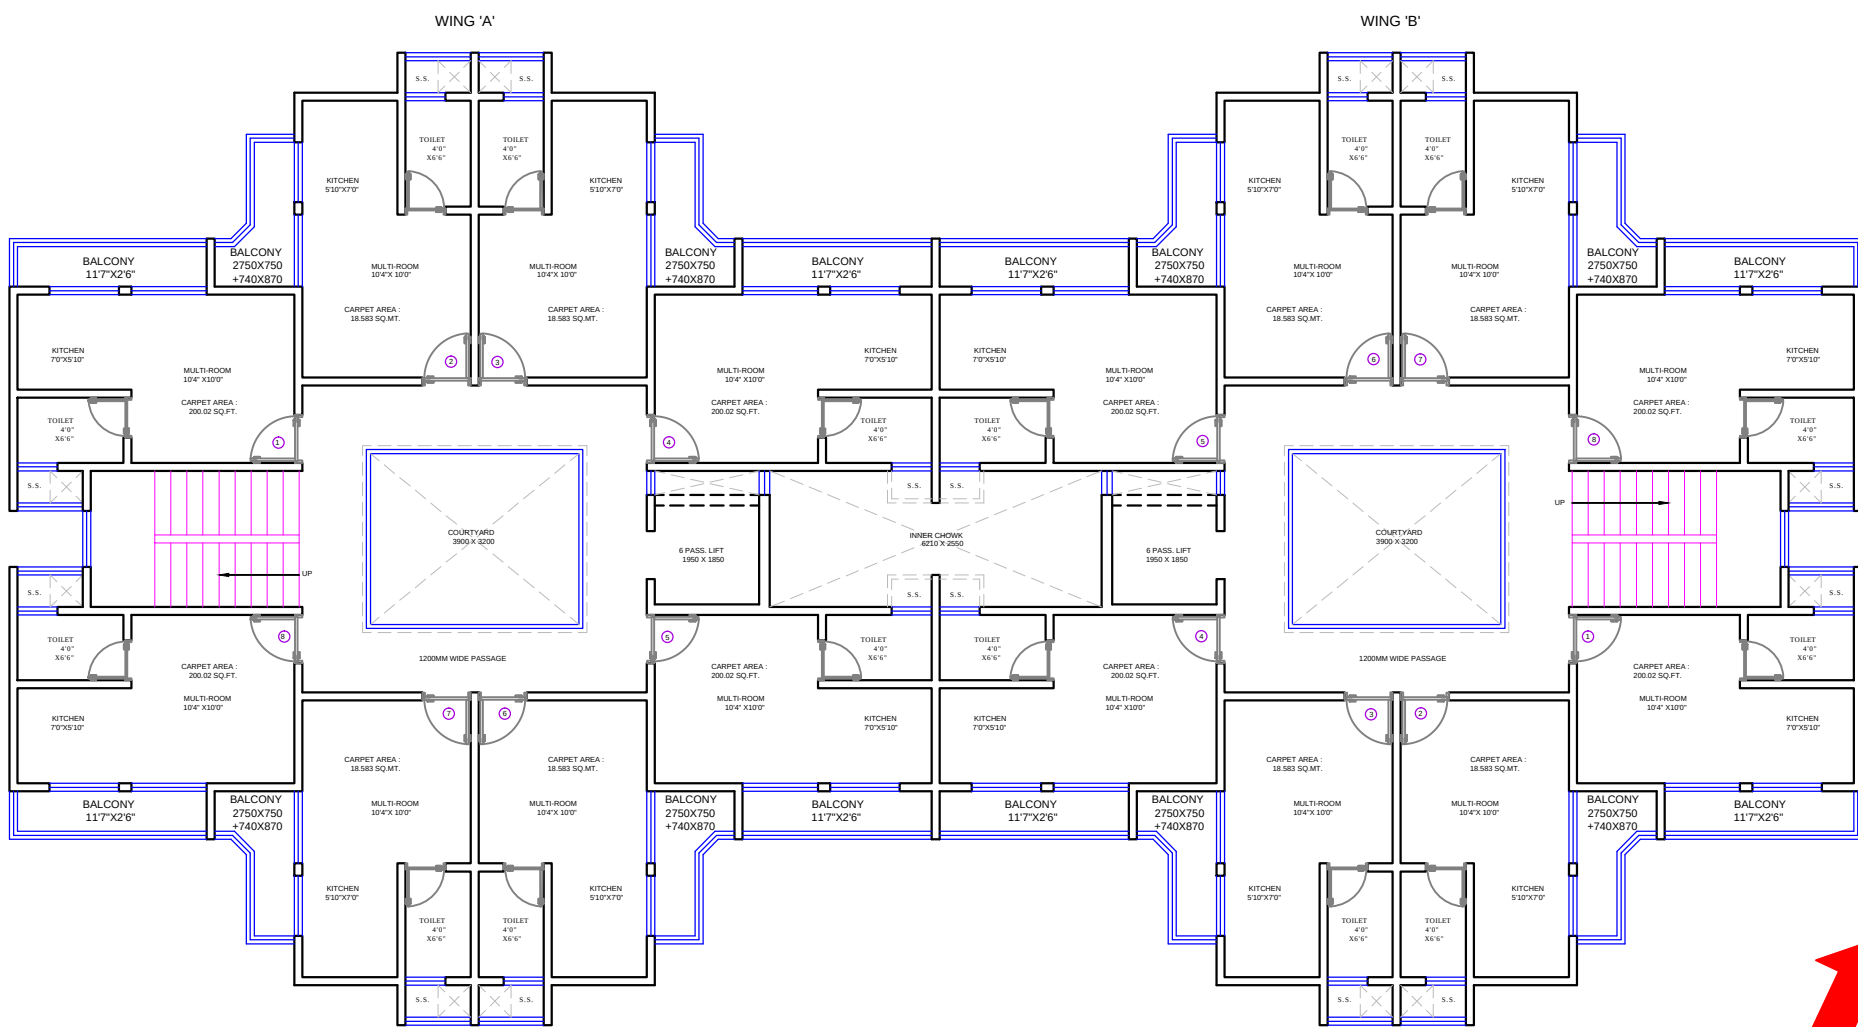

TYPICAL FLOOR PLAN

NORTH
BUILDING D2

DESCRIPTION OF REVISION	DATE

TYPE OF DRAWING
FOR PRESENTATION

PROJECTCODE: -

NOTES :
FOR PROJECTED SLAB CURVATURE REF. DETAIL DRG.
TOILET SLAB SUNK BY 200 MM REF. PLANS
SUNK SLAB SHOWN IN HATCH
FOR R.C.C. WORK REF. STRUCTURAL DRG.
FOR TOILET, RAILING & STAIRCASE REF. DETAIL DRGS.

SCALE = 1:100

DATE: 08.08.2015

DRG.NO.

JOB NO:



DRN BY: NIYATI

REV.NO.:



4th Dimension

ARCHITECTS . INTERIOR DESIGNERS . TOWN PLANNERS
609, ECSTASY BUSINESS PARK , 7TH FLOOR
J.S.D MARG, NEAR CITY OF JOY
MULUND W, MUMBAI 80
TELE FAX :- 25692274 -25602274
EMAIL :- contact@4dindia.com

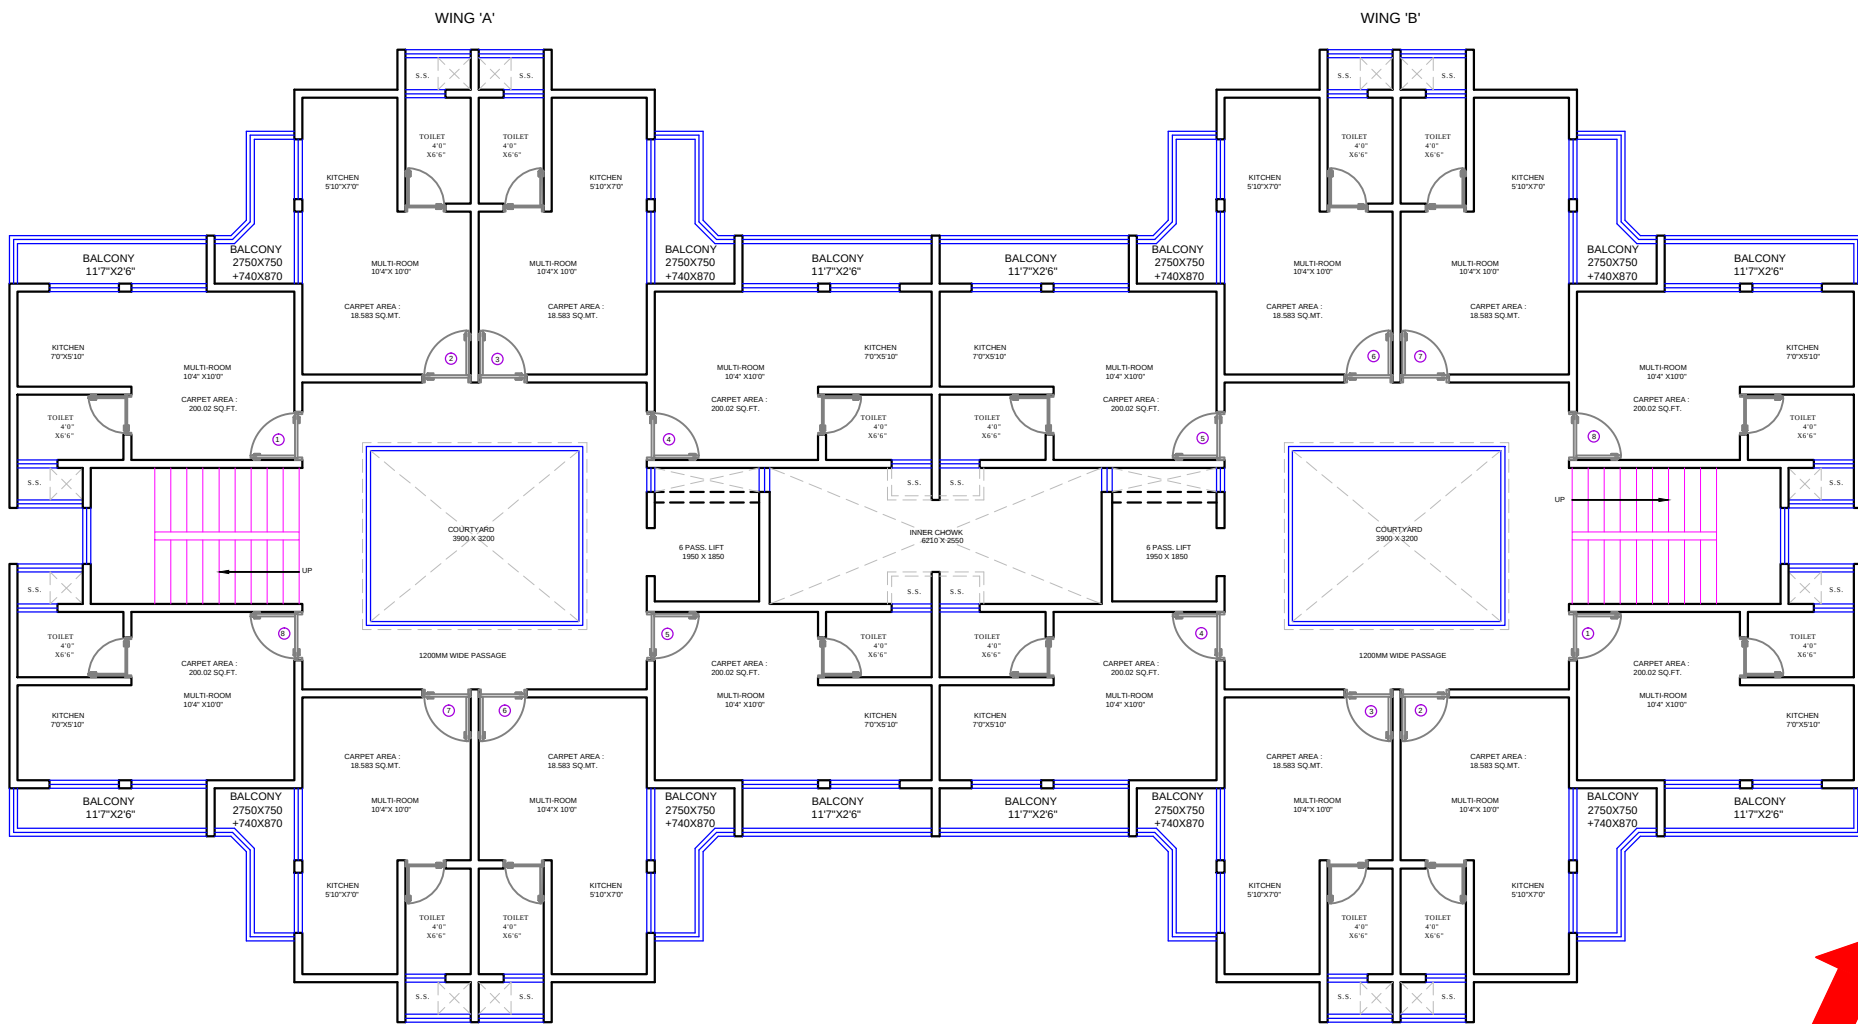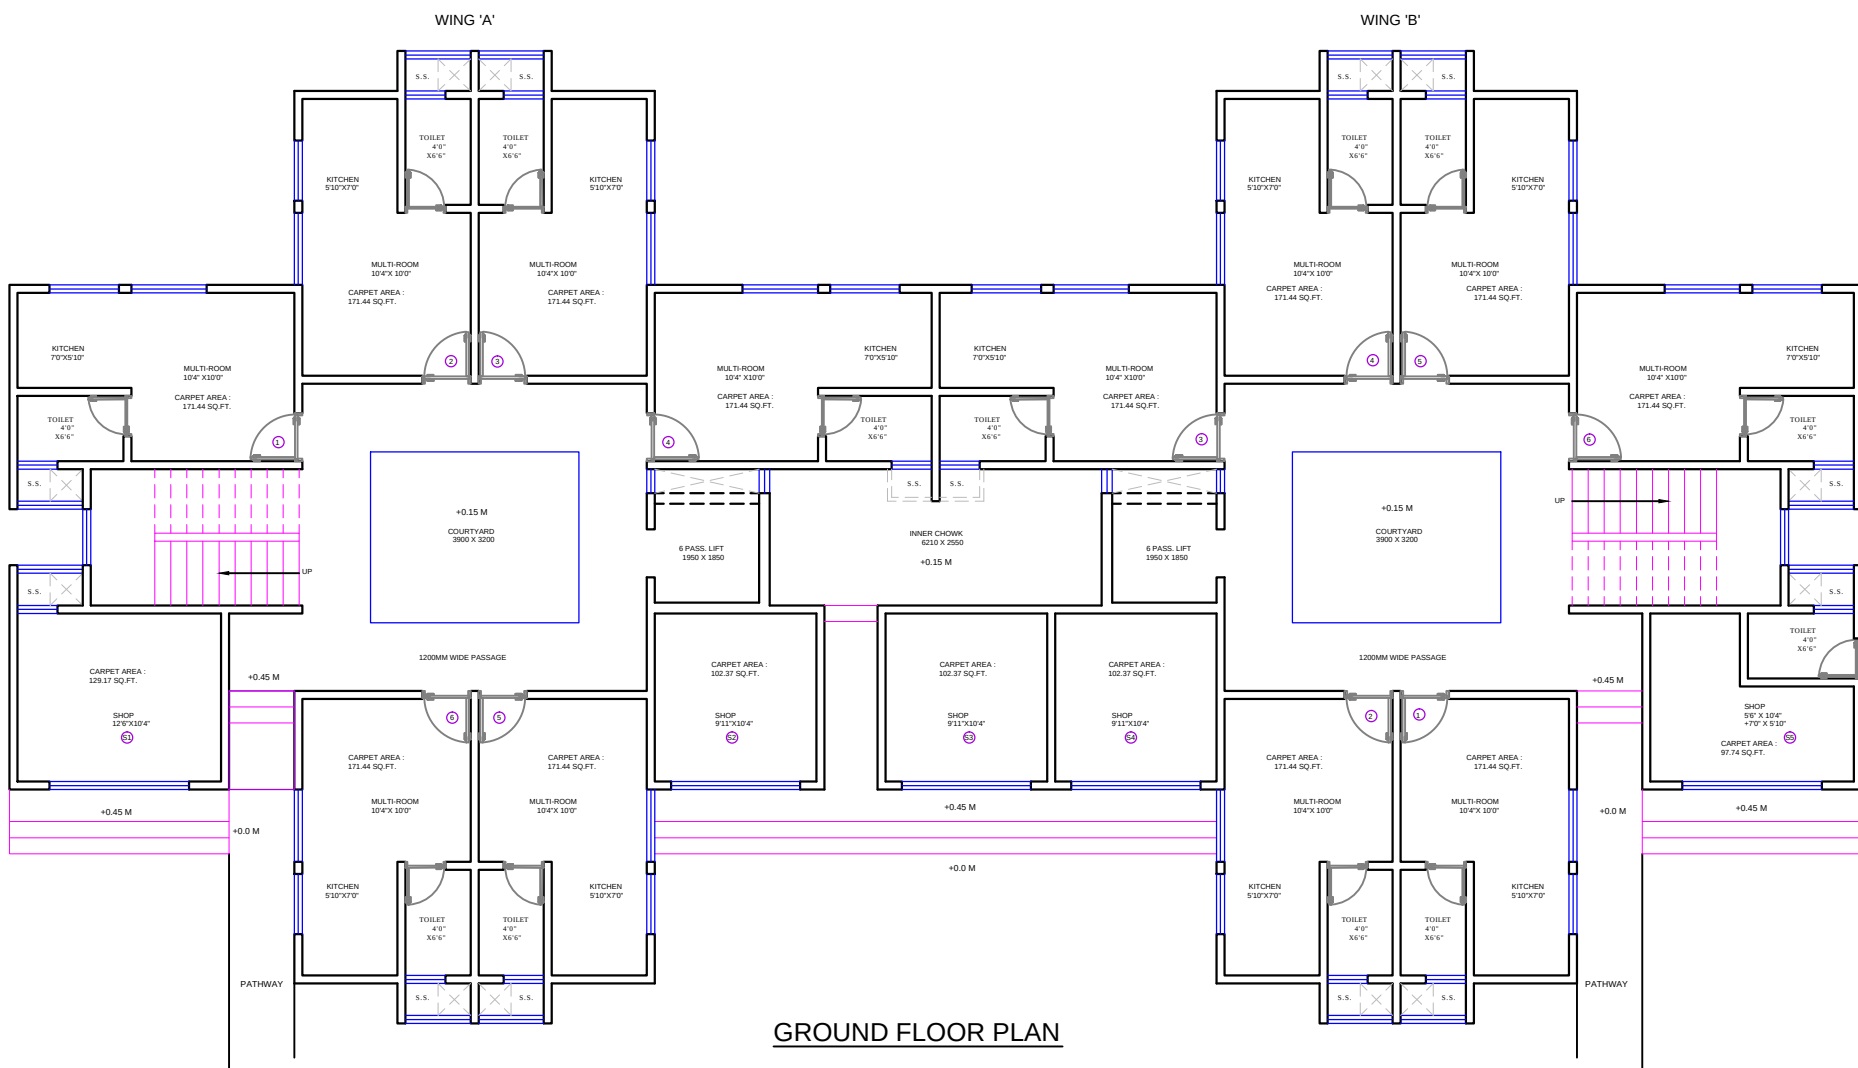

NORTH
BUILDING D3

DESCRIPTION OF REVISION	DATE

TYPE OF DRAWING
FOR PRESENTATION

PROJECTCODE: -

NOTES :
FOR PROJECTED SLAB CURVATURE REF. DETAIL DRG.
TOILET SLAB SUNK BY 200 MM REF. PLANS
SUNK SLAB SHOWN IN HATCH
FOR R.C.C. WORK REF. STRUCTURAL DRG.
FOR TOILET, RAILING & STAIRCASE REF. DETAIL DRGS.

SCALE = 1:100

DATE: 08.08.2015


DRG.NO.

JOB NO:


DRN BY: NIYATI

REV.NO.:

4D
4th Dimension
ARCHITECTS . INTERIOR DESIGNERS . TOWN PLANNERS
609, ECSTASY BUSINESS PARK , 7TH FLOOR
J.S.D MARG, NEAR CITY OF JOY
MULUND W, MUMBAI 80
TELE FAX :- 25692274 -25602274
EMAIL :- contact@4dindia.com

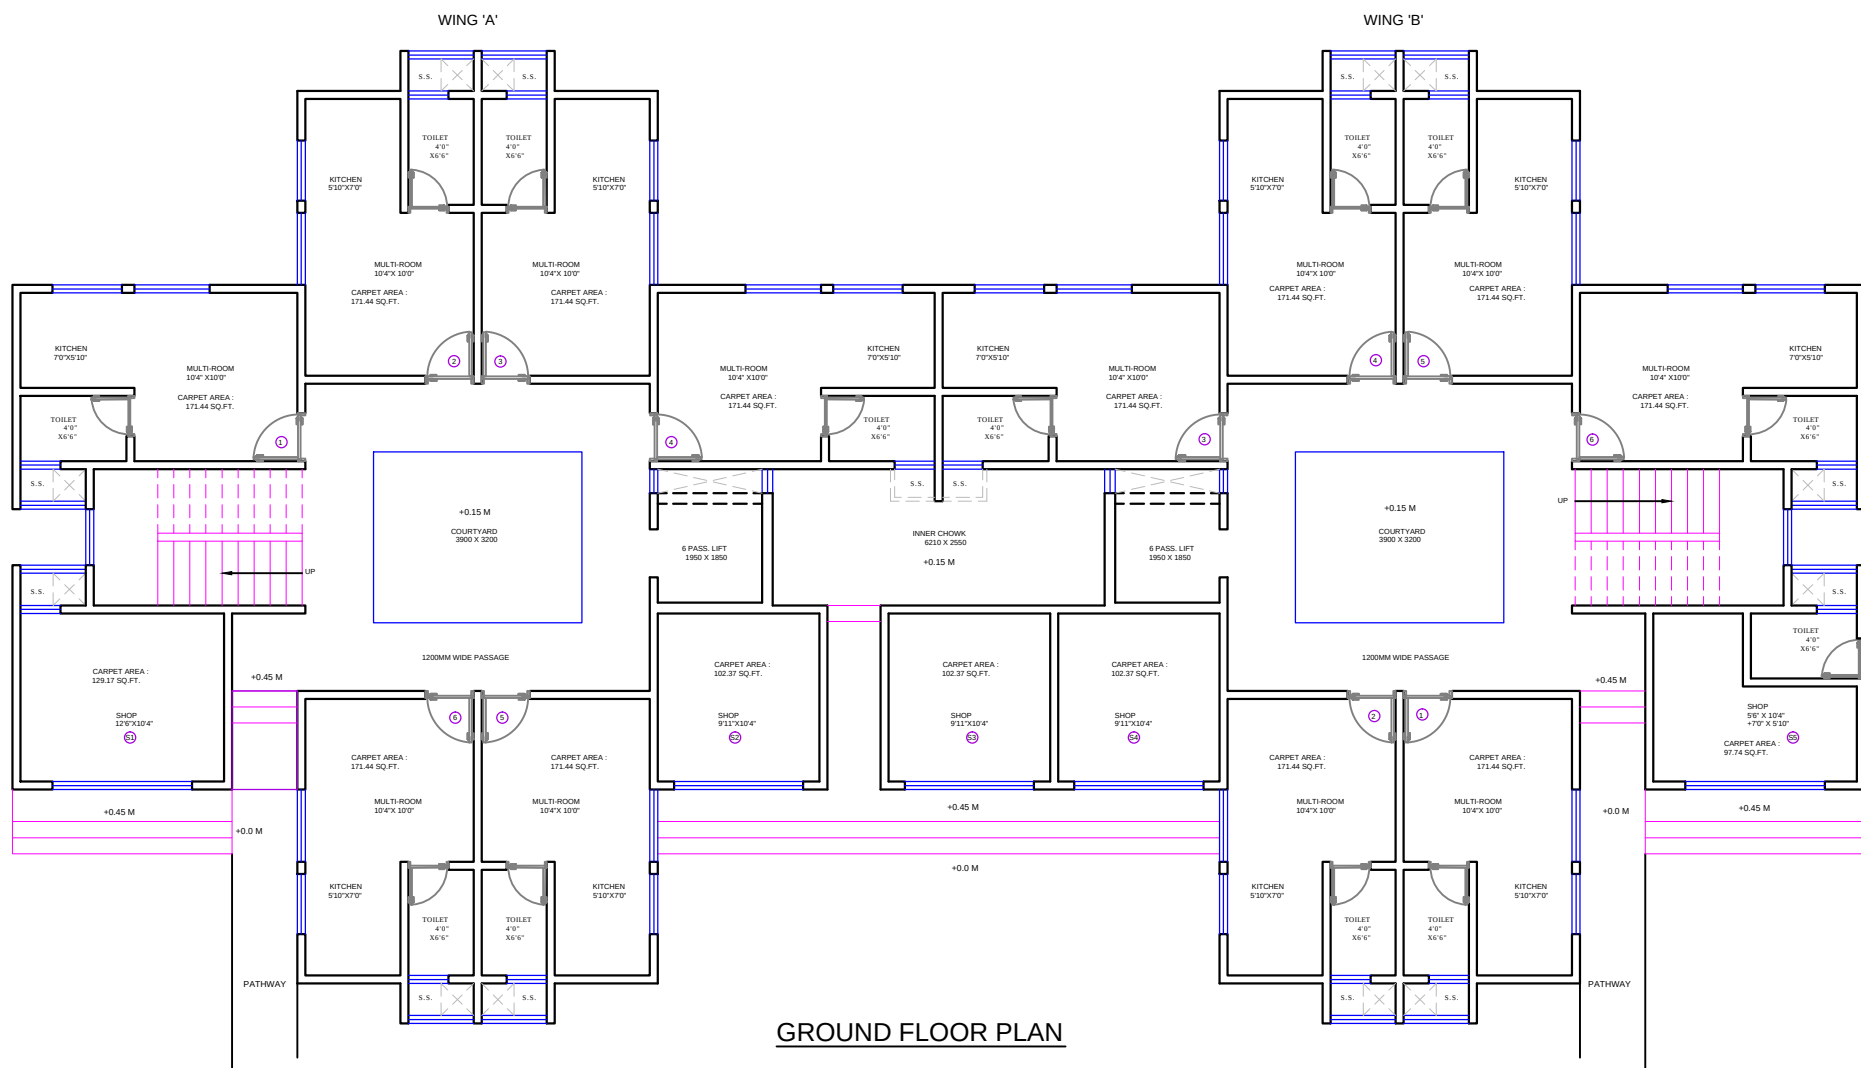

GROUND FLOOR PLAN

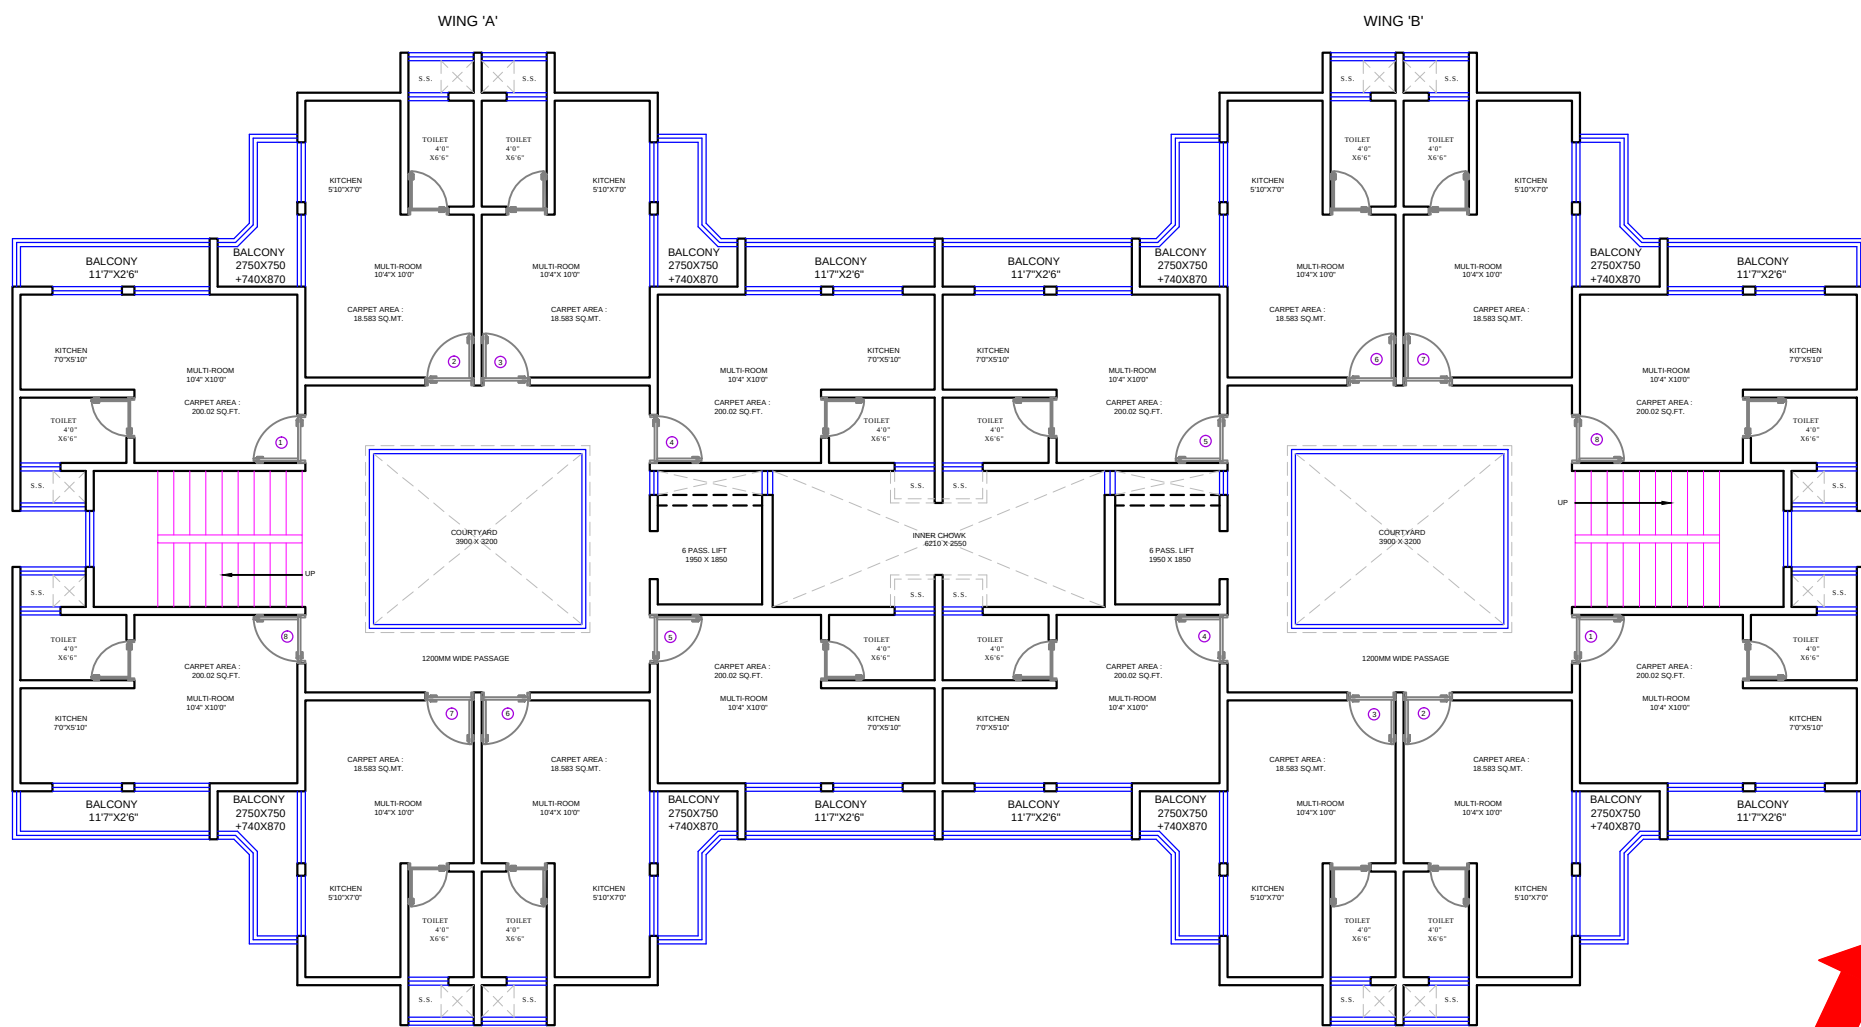


TYPICAL FLOOR PLAN

NORTH
BUILDING D4




DESCRIPTION OF REVISION	DATE

TYPE OF DRAWING FOR PRESENTATION	PROJECT CODE: -	 4th Dimension ARCHITECTS . INTERIOR DESIGNERS . TOWN PLANNERS 609, ECSTASY BUSINESS PARK , 7TH FLOOR J.S.D MARG, NEAR CITY OF JOY MULUND W, MUMBAI 80 TELE FAX :- 25692274 -25602274 EMAIL :- contact@4dindia.com
NOTES : FOR PROJECTED SLAB CURVATURE REF. DETAIL DRG. TOILET SLAB SUNK BY 200 MM REF. PLANS SUNK SLAB SHOWN IN HATCH FOR R.C.C. WORK REF. STRUCTURAL DRG. FOR TOILET, RAILING & STAIRCASE REF. DETAIL DRGS.	SCALE = 1:100 DATE: 08.08.2015 DRG. NO. JOB NO: DRN BY: NIYATI REV. NO.:	

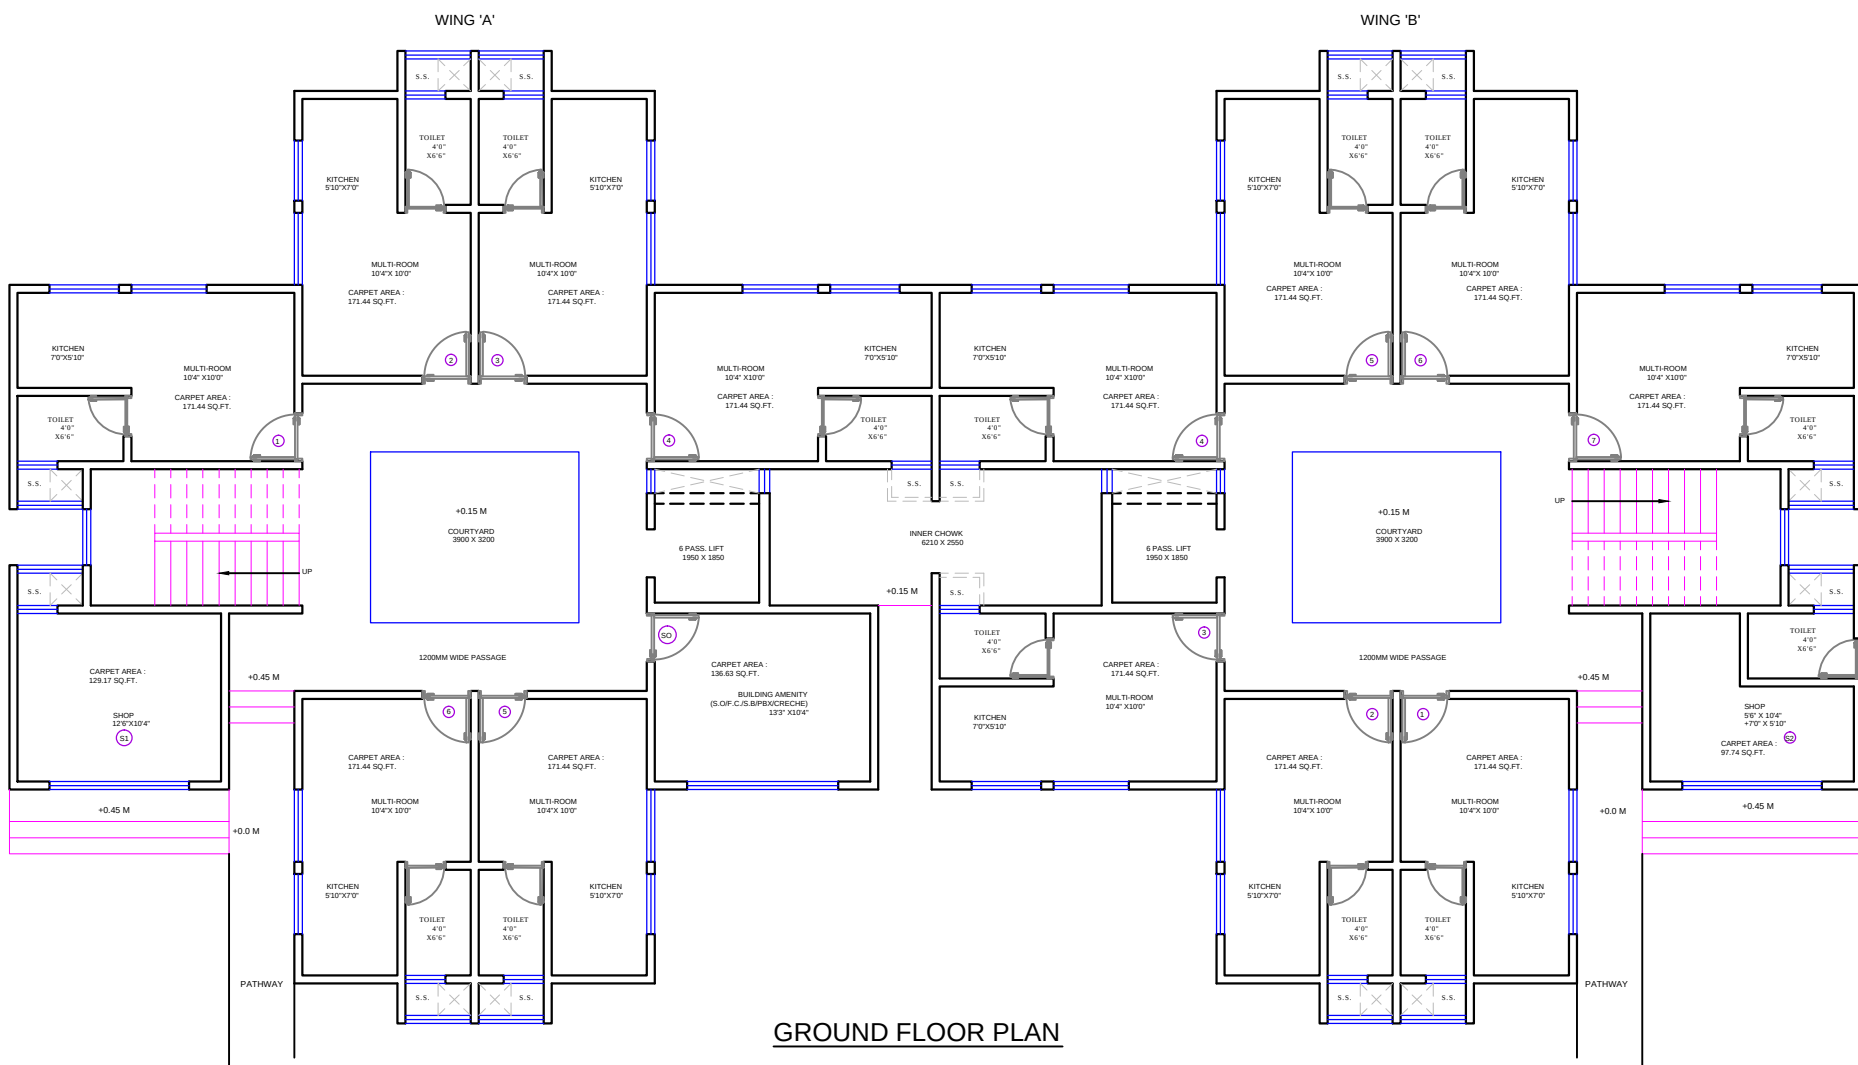

GROUND FLOOR PLAN

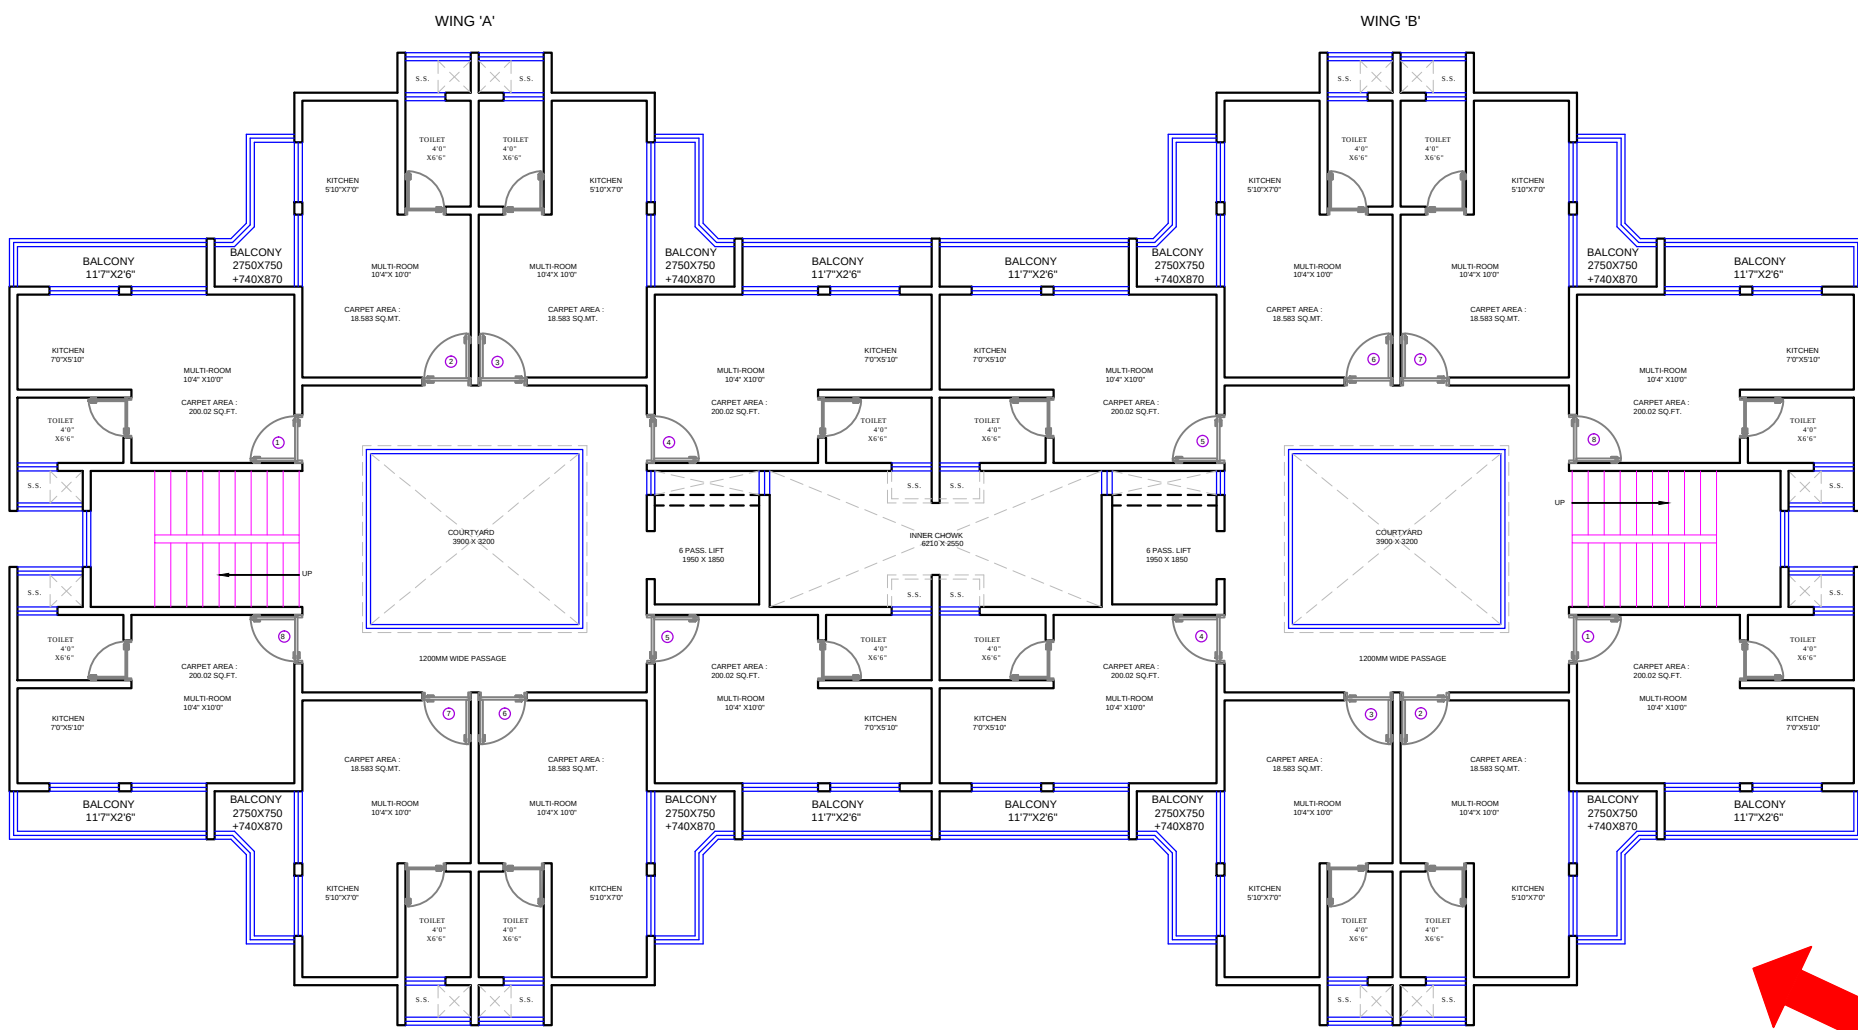

TYPICAL FLOOR PLAN

NORTH
BUILDING D5

DESCRIPTION OF REVISION	DATE

TYPE OF DRAWING
FOR PRESENTATION

PROJECT CODE: -

NOTES :
FOR PROJECTED SLAB CURVATURE REF. DETAIL DRG.
TOILET SLAB SUNK BY 200 MM REF. PLANS
SUNK SLAB SHOWN IN HATCH
FOR R.C.C. WORK REF. STRUCTURAL DRG.
FOR TOILET, RAILING & STAIRCASE REF. DETAIL DRGS.

SCALE = 1:100

DATE: 08.08.2015

DRG. NO.

JOB NO:


DRN BY: NIYATI

REV. NO.:




4th Dimension

ARCHITECTS - INTERIOR DESIGNERS - TOWN PLANNERS
609, ECSTASY BUSINESS PARK, 7TH FLOOR
J.S.D MARG, NEAR CITY OF JOY
MULUND W, MUMBAI 40
TELE FAX :- 25692274 - 25602274
EMAIL :- contact@4dindia.com

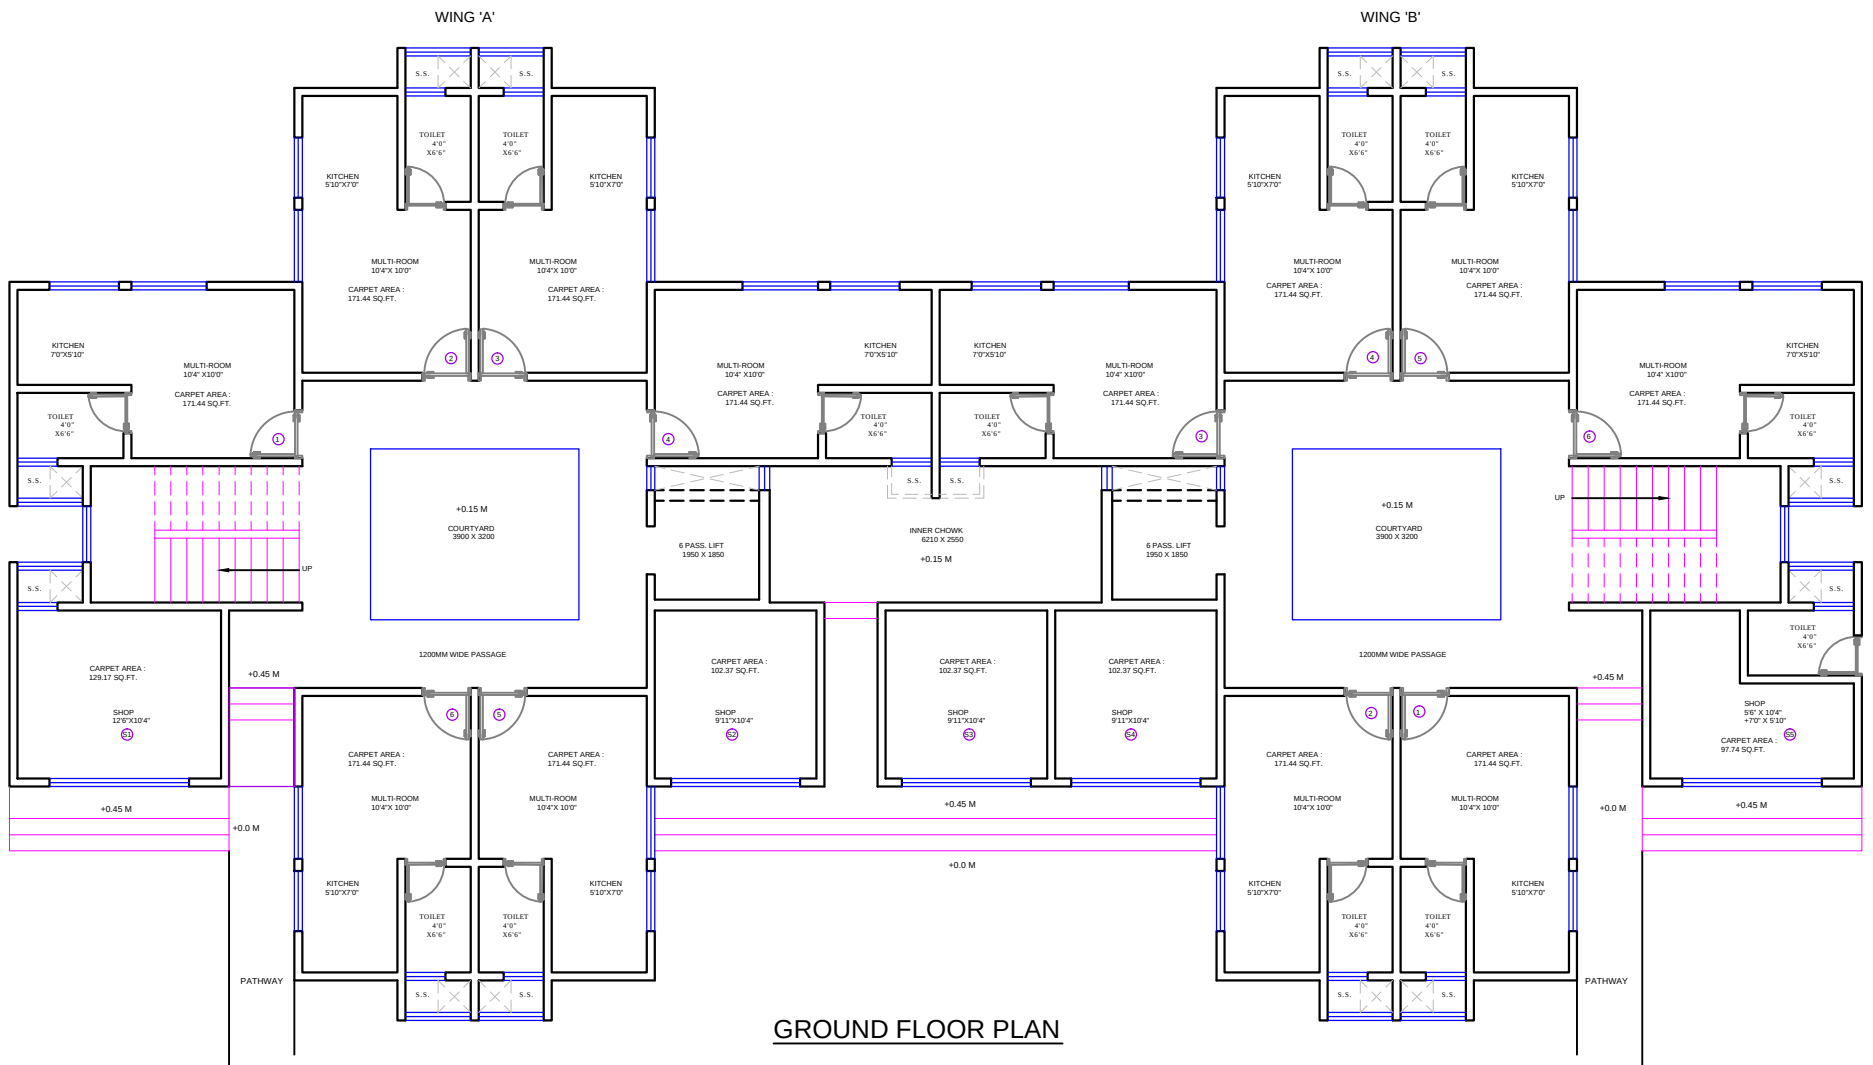

GROUND FLOOR PLAN

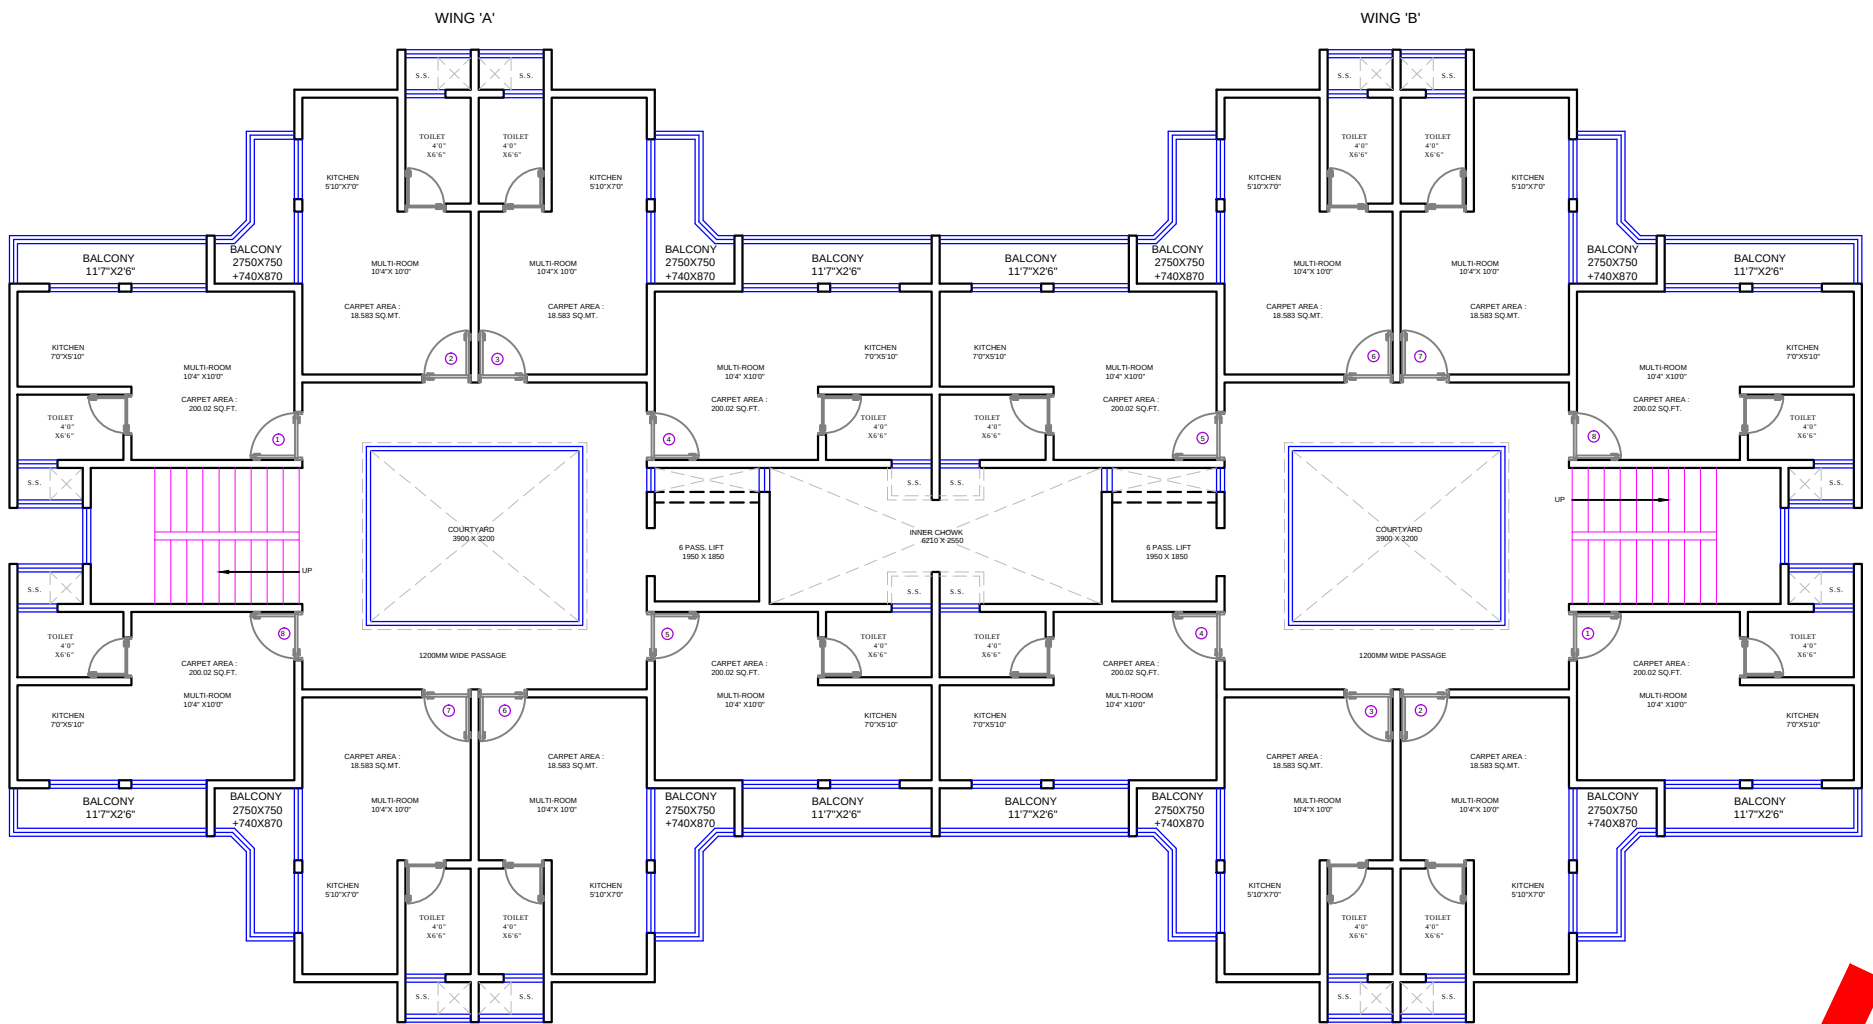


TYPICAL FLOOR PLAN


 NORTH
BUILDING D6

DESCRIPTION OF REVISION	DATE

TYPE OF DRAWING FOR PRESENTATION	PROJECT CODE: -	 4th Dimension ARCHITECTS . INTERIOR DESIGNERS . TOWN PLANNERS 609, ECSTASY BUSINESS PARK , 7TH FLOOR J.S.D MARG, NEAR CITY OF JOY MULUND W, MUMBAI 80 TELE FAX :- 25692274 -25602274 EMAIL :- contact@4dindia.com
NOTES : FOR PROJECTED SLAB CURVATURE REF. DETAIL DRG. TOILET SLAB SUNK BY 200 MM REF. PLANS SUNK SLAB SHOWN IN HATCH FOR R.C.C. WORK REF. STRUCTURAL DRG. FOR TOILET, RAILING & STAIRCASE REF. DETAIL DRGS.	SCALE = 1:100 DATE: 08.08.2015 DRG.NO. JOB NO: DRN BY: NIYATI REV.NO.:	

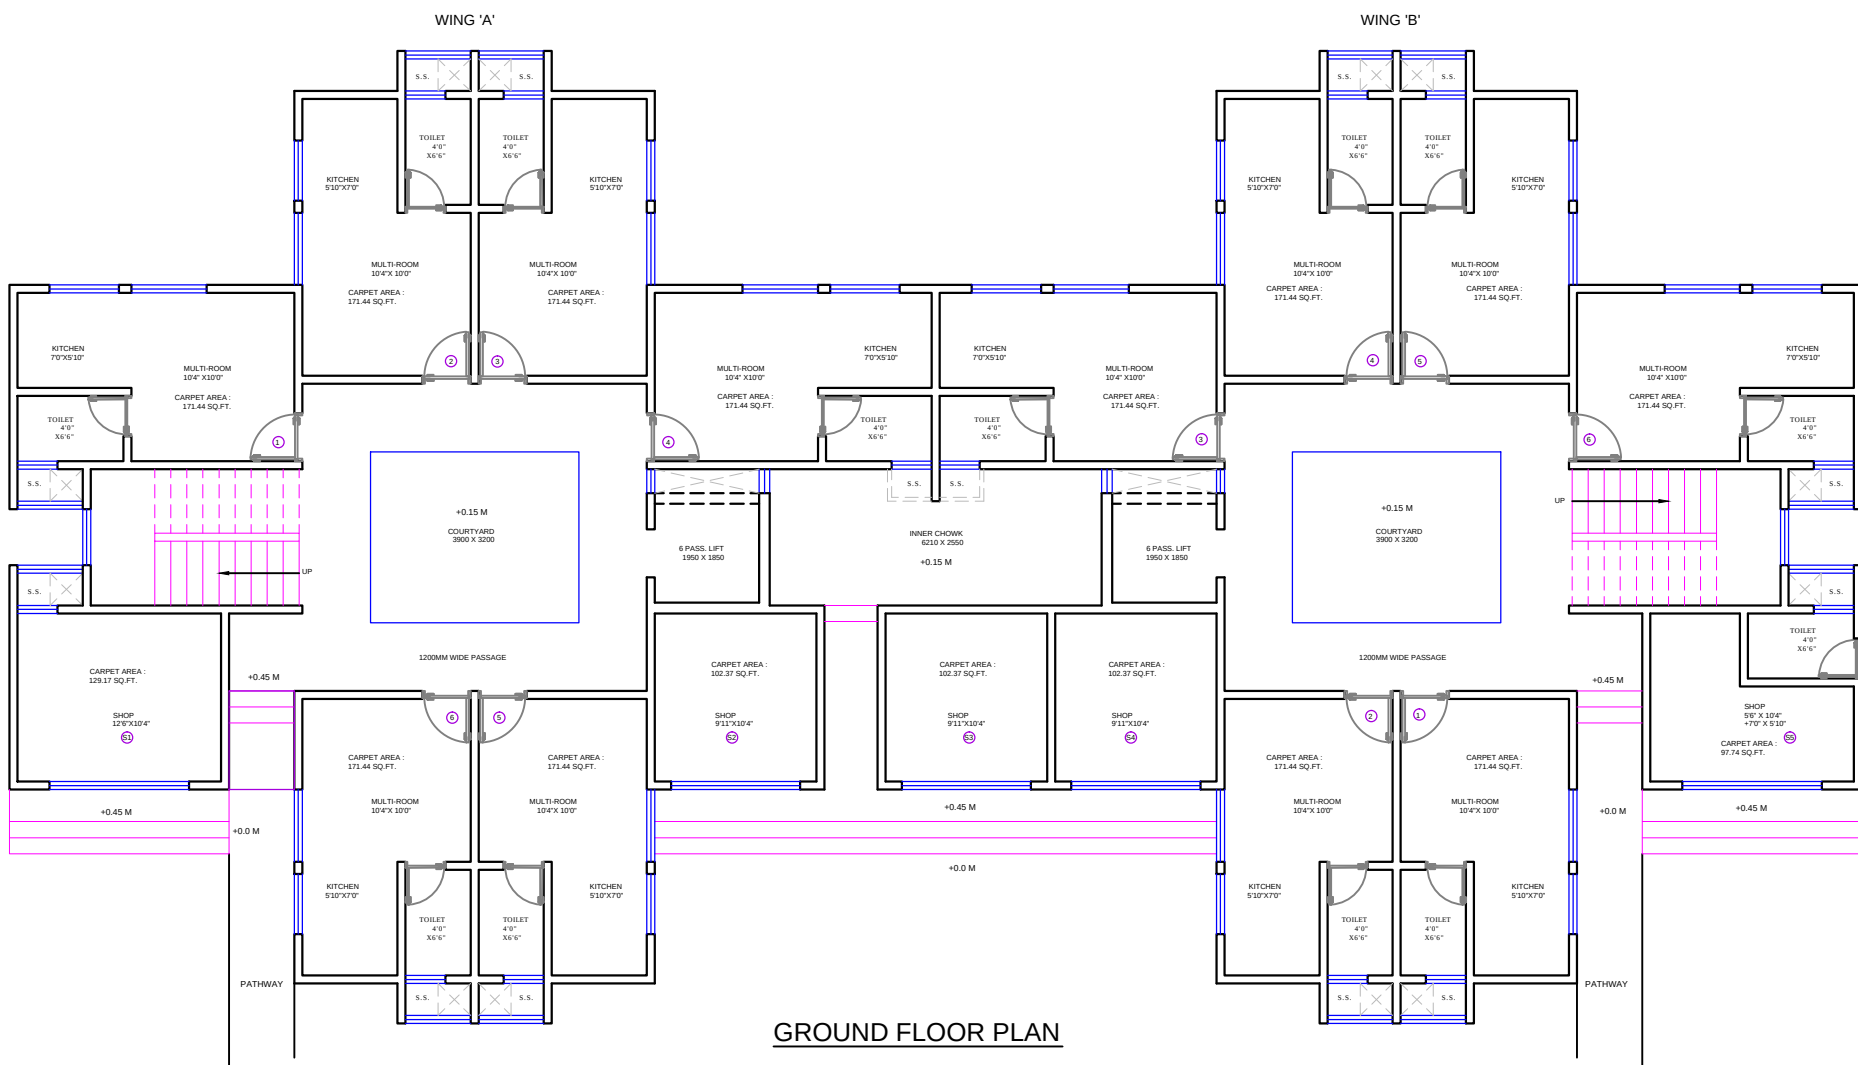

GROUND FLOOR PLAN

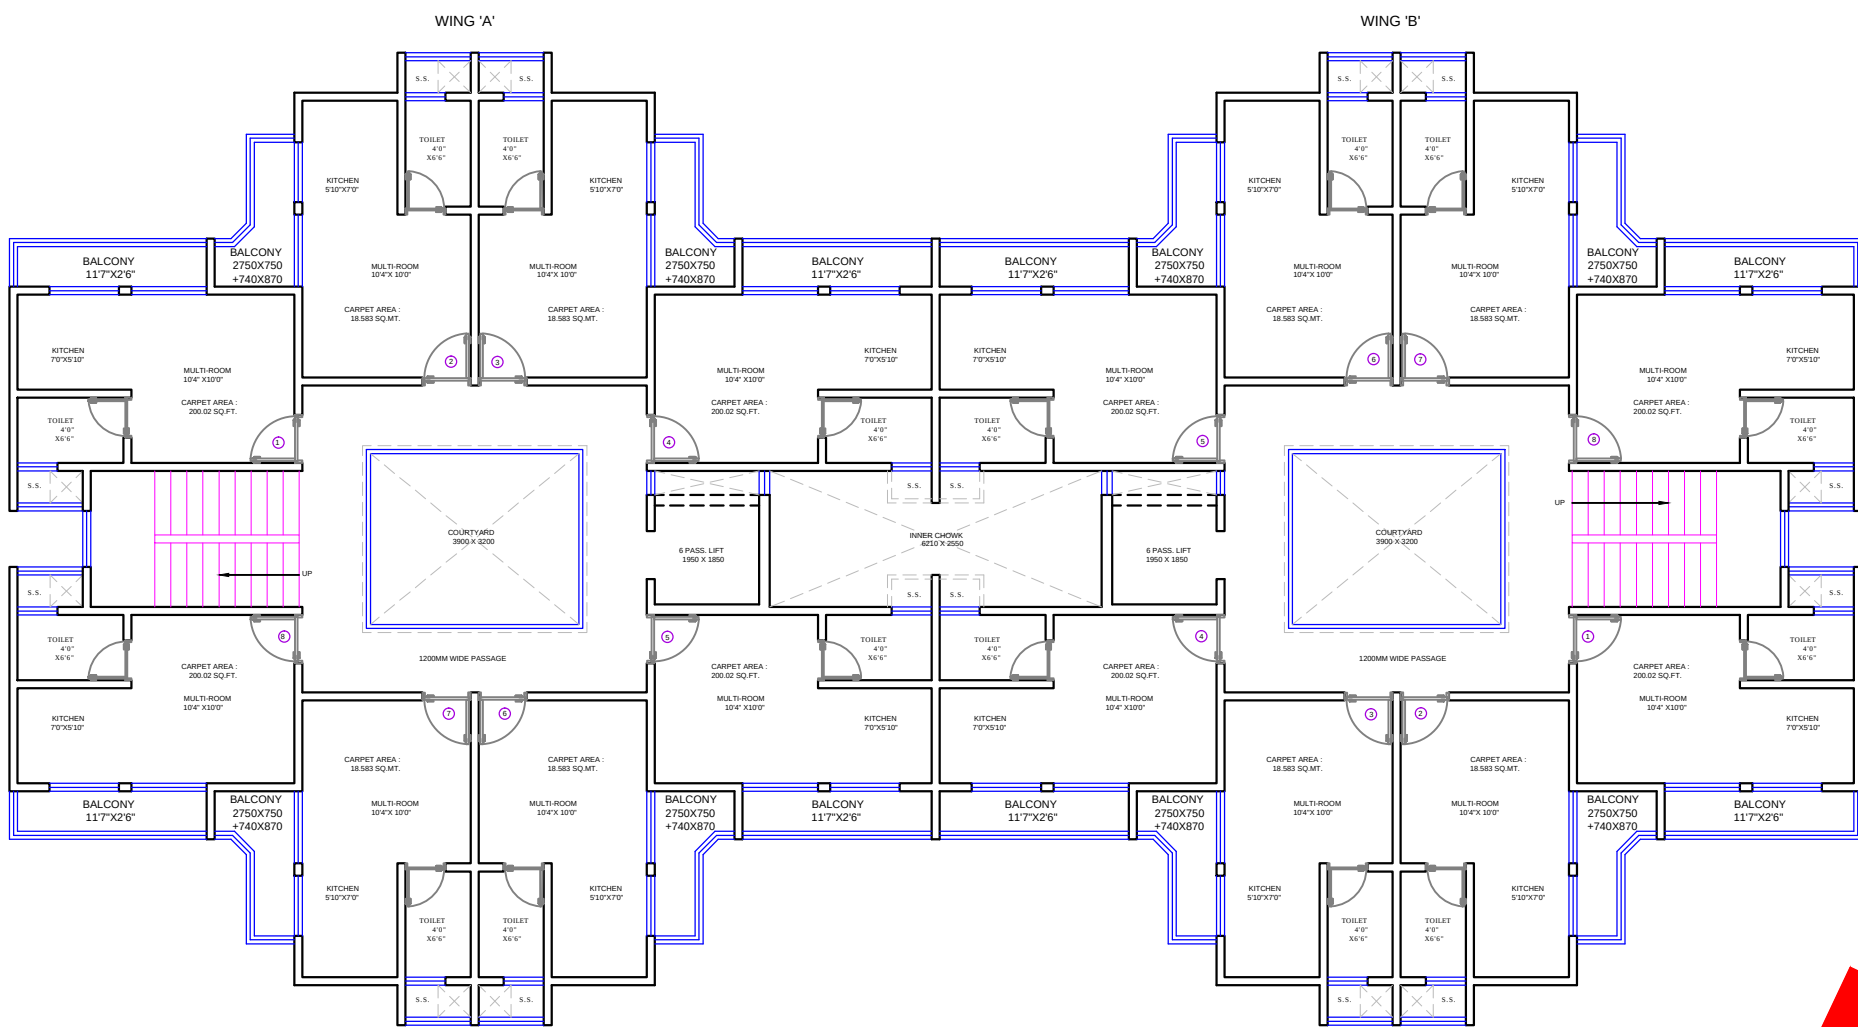

TYPICAL FLOOR PLAN

NORTH
BUILDING D7

DESCRIPTION OF REVISION	DATE

TYPE OF DRAWING
FOR PRESENTATION

PROJECTCODE: -

NOTES :
FOR PROJECTED SLAB CURVATURE REF. DETAIL DRG.
TOILET SLAB SUNK BY 200 MM REF. PLANS
SUNK SLAB SHOWN IN HATCH
FOR R.C.C. WORK REF. STRUCTURAL DRG.
FOR TOILET, RAILING & STAIRCASE REF. DETAIL DRGS.

SCALE = 1:100

DATE: 08.08.2015

DRG.NO.

JOB NO:

DRN BY: NIYATI



REV.NO.:



4th Dimension

ARCHITECTS . INTERIOR DESIGNERS . TOWN PLANNERS

609, ECSTASY BUSINESS PARK , 7TH FLOOR
J.S.D MARG, NEAR CITY OF JOY
MULUND W, MUMBAI 80
TELE FAX :- 25692274 -25602274
EMAIL :- contact@4dindia.com

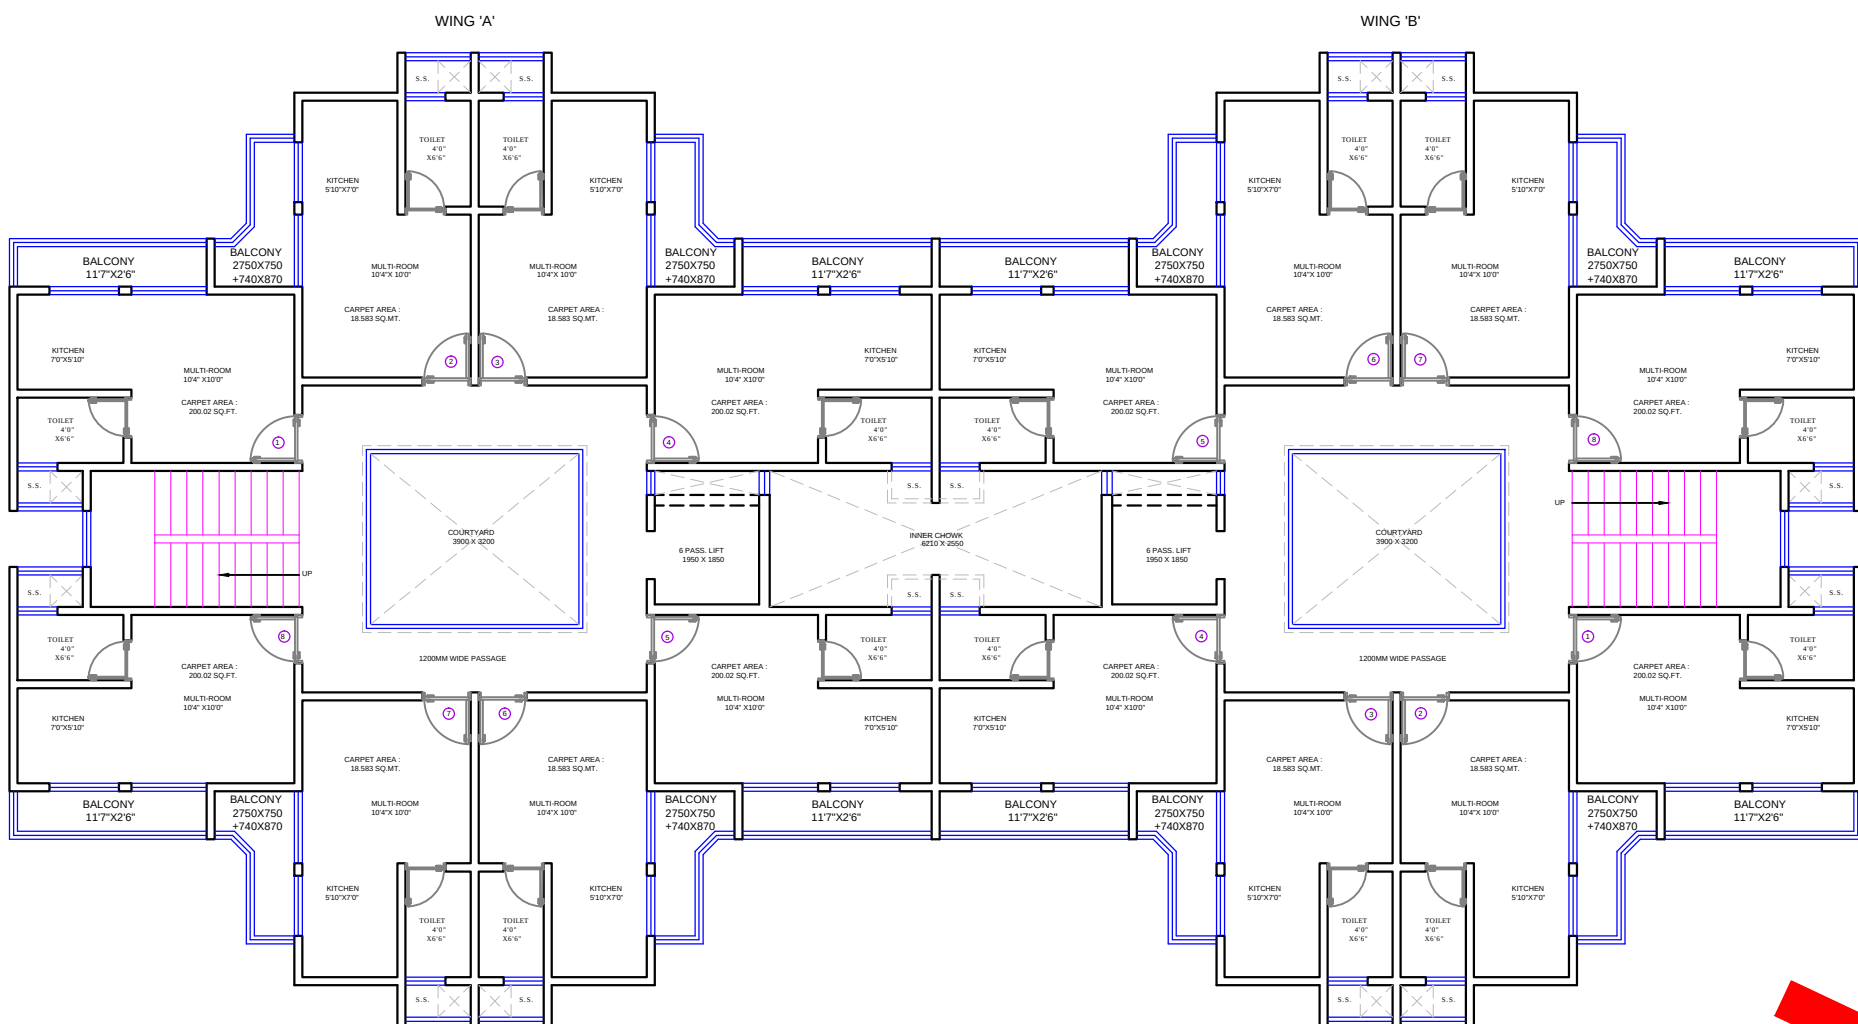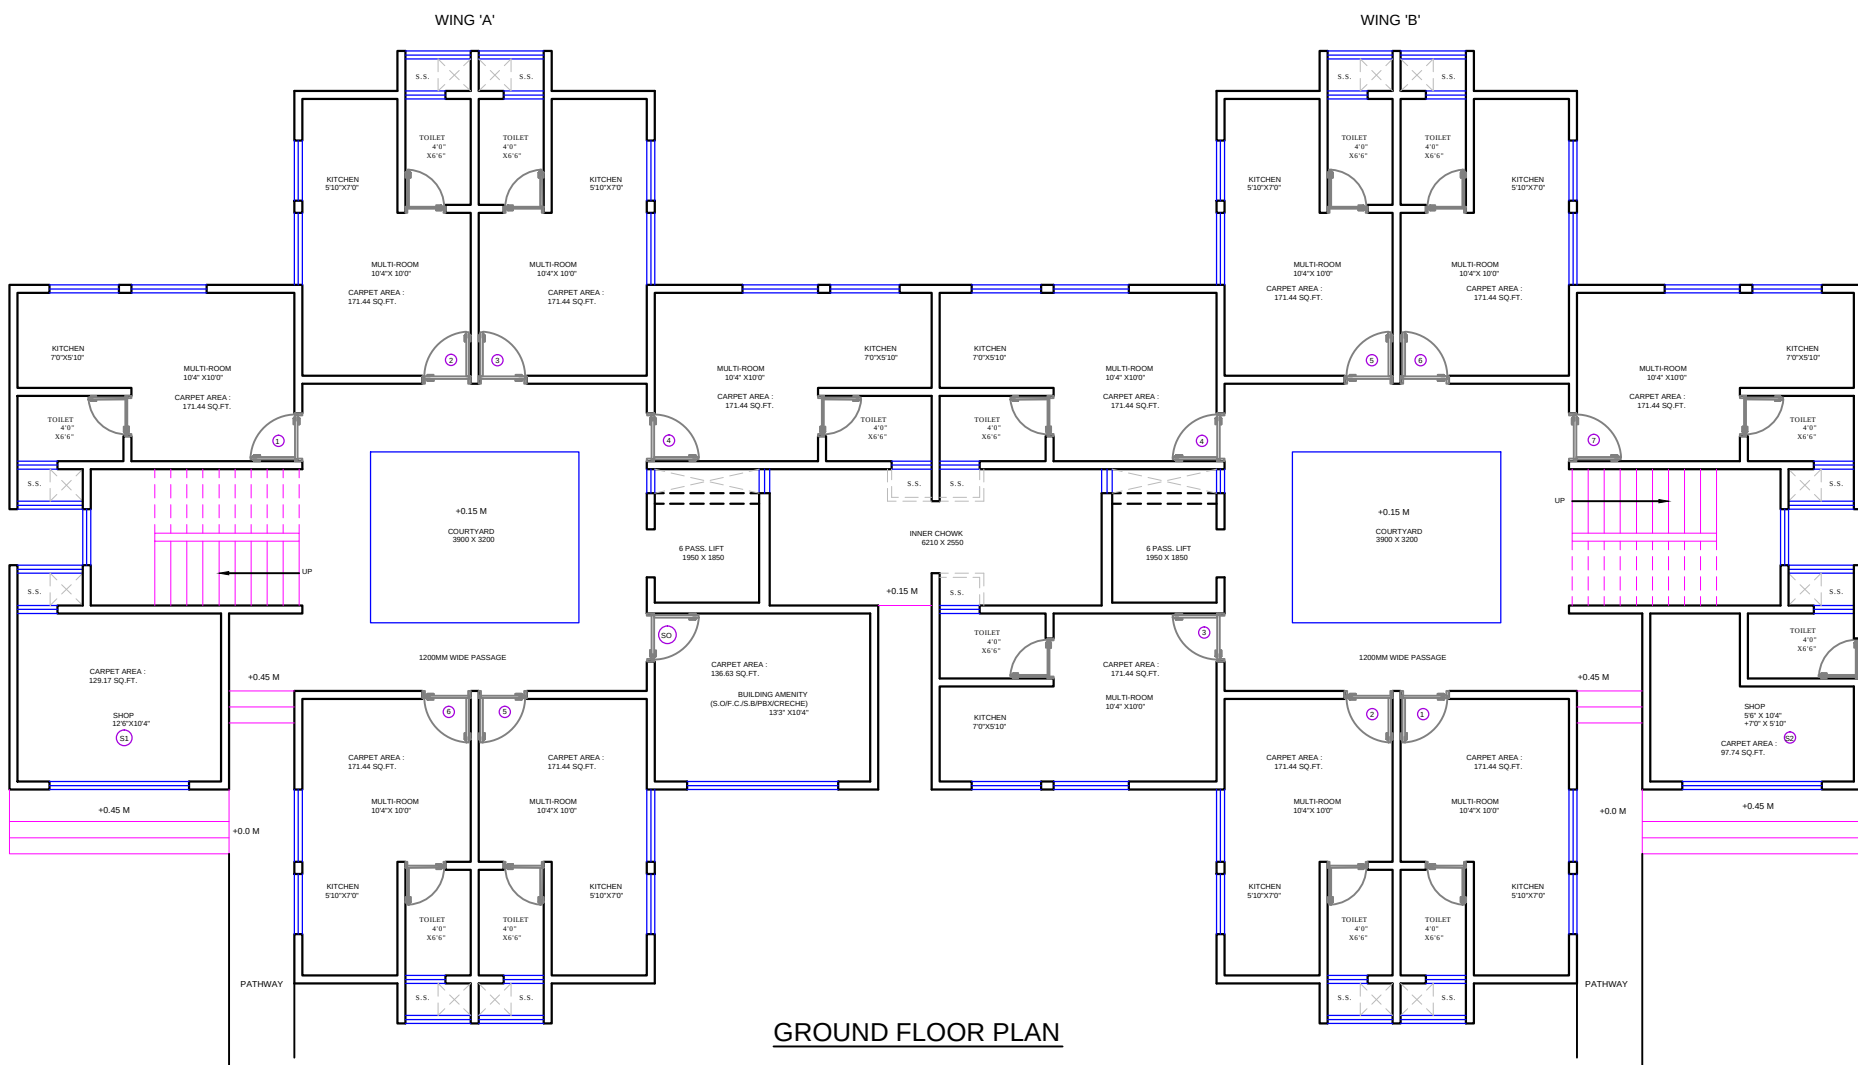

NORTH
BUILDING D8

DESCRIPTION OF REVISION	DATE

TYPE OF DRAWING
FOR PRESENTATION

NOTES :
FOR PROJECTED SLAB CURVATURE REF. DETAIL DRG.
TOILET SLAB SUNK BY 200 MM REF. PLANS
SUNK SLAB SHOWN IN HATCH
FOR R.C.C. WORK REF. STRUCTURAL DRG.
FOR TOILET, RAILING & STAIRCASE REF. DETAIL DRGS.

SCALE = 1:100
JOB NO.:

PROJECT CODE: -


DATE: 08.08.2015

DRN BY: NIYATI


DRG. NO.

REV. NO.:

4D
4th Dimension
ARCHITECTS - INTERIOR DESIGNERS - TOWN PLANNERS
609, ECSTASY BUSINESS PARK, 7TH FLOOR
J.S.D MARG, NEAR CITY OF JOY
MULUND W, MUMBAI 40
TELE FAX :- 25692274 - 25602274
EMAIL :- contact@4dindia.com

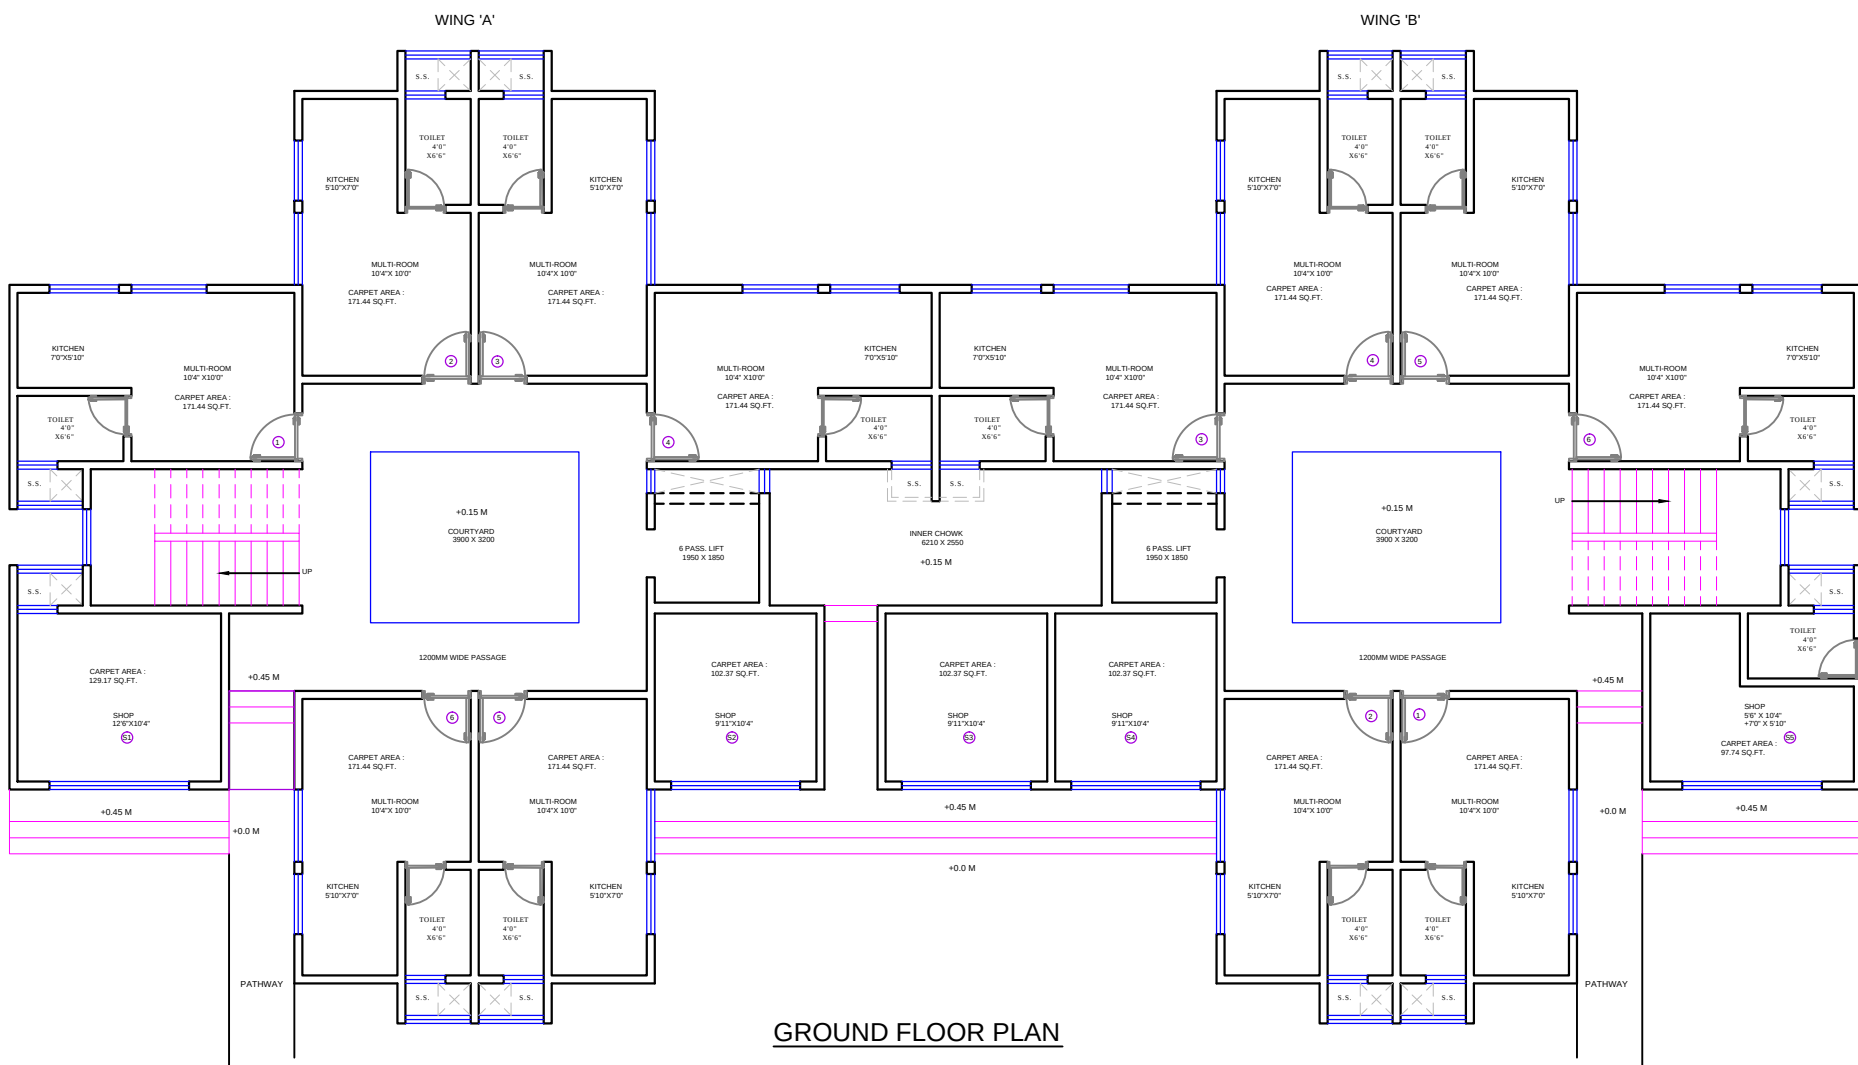

GROUND FLOOR PLAN

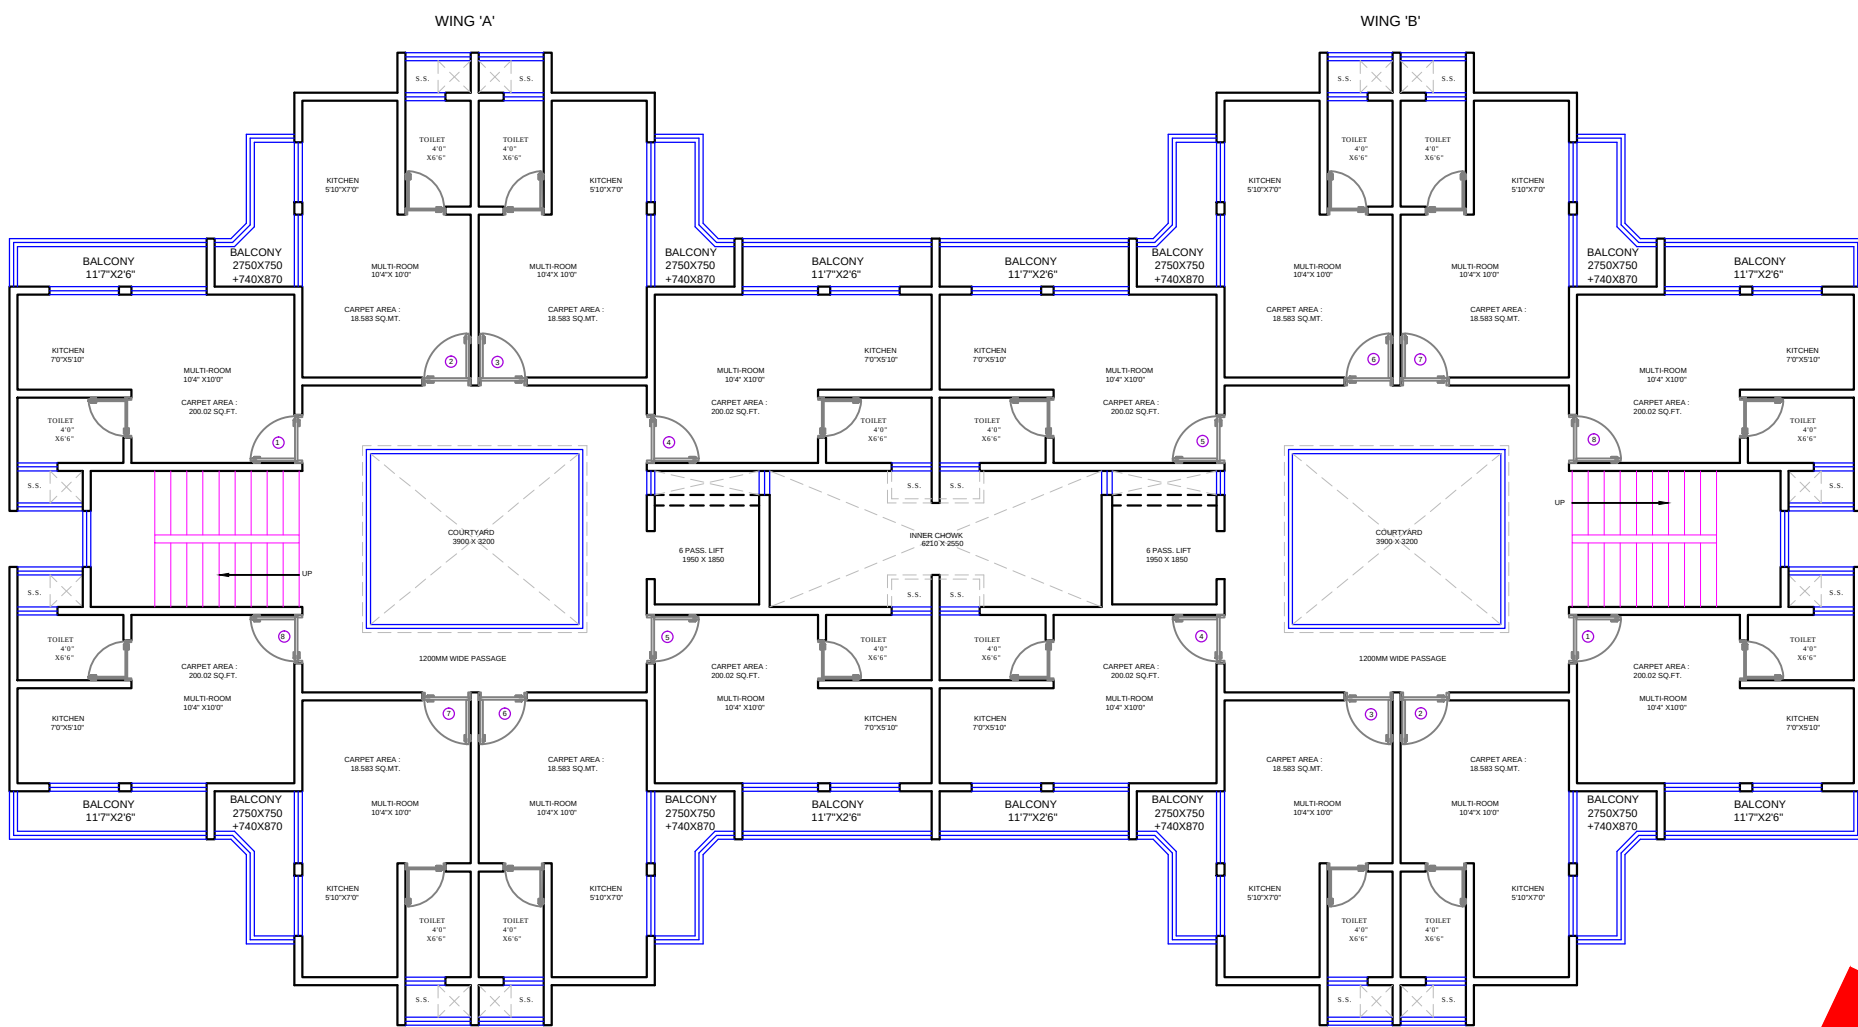

TYPICAL FLOOR PLAN

NORTH
BUILDING D9

DESCRIPTION OF REVISION	DATE



TYPE OF DRAWING FOR PRESENTATION
NOTES : FOR PROJECTED SLAB CURVATURE REF. DETAIL DRG. TOILET SLAB SUNK BY 200 MM REF. PLANS SUNK SLAB SHOWN IN HATCH FOR R.C.C. WORK REF. STRUCTURAL DRG. FOR TOILET, RAILING & STAIRCASE REF. DETAIL DRGS.

PROJECT CODE: -	SCALE = 1:100	DATE: 08.08.2015	DRG. NO.
	JOB NO: -	DRN BY: NIYATI	REV. NO.:



4th Dimension
ARCHITECTS . INTERIOR DESIGNERS . TOWN PLANNERS

609, ECSTASY BUSINESS PARK, 7TH FLOOR
J.S.D MARG, NEAR CITY OF JOY
MULUND W, MUMBAI 40
TELE FAX :- 25692274 -25602274
EMAIL :- contact@4dindia.com

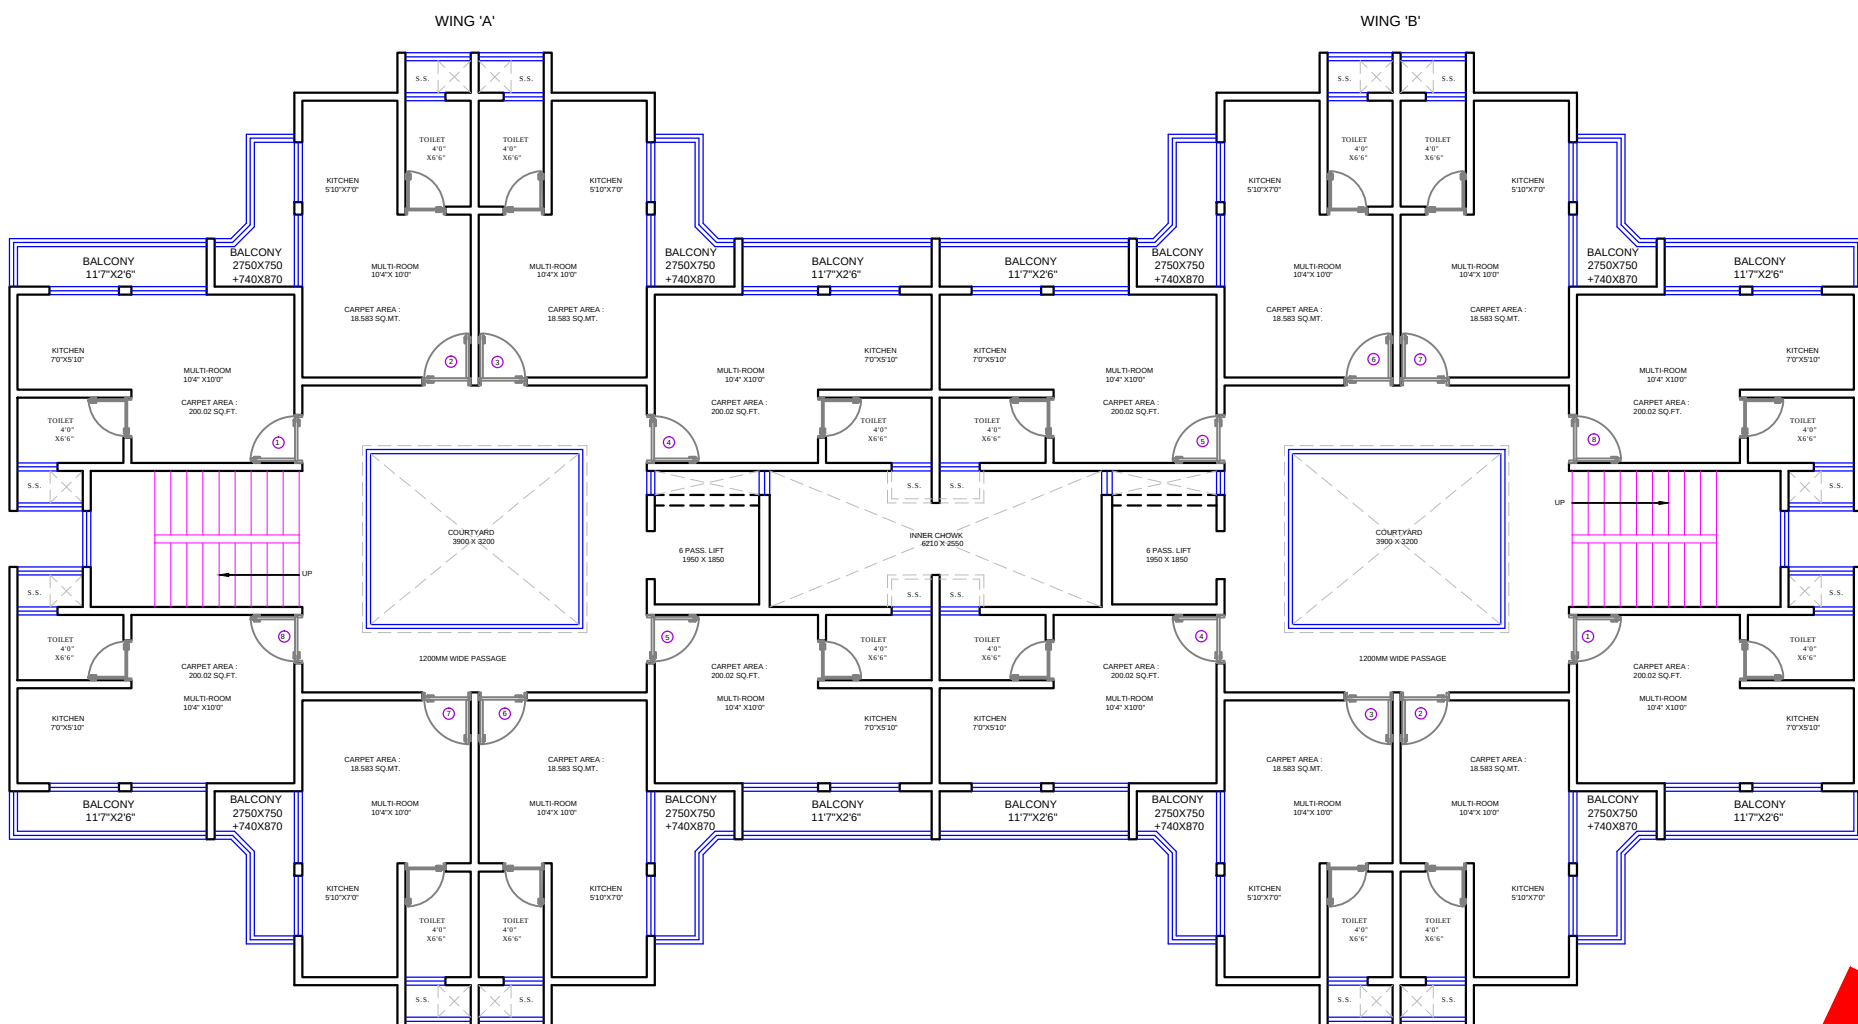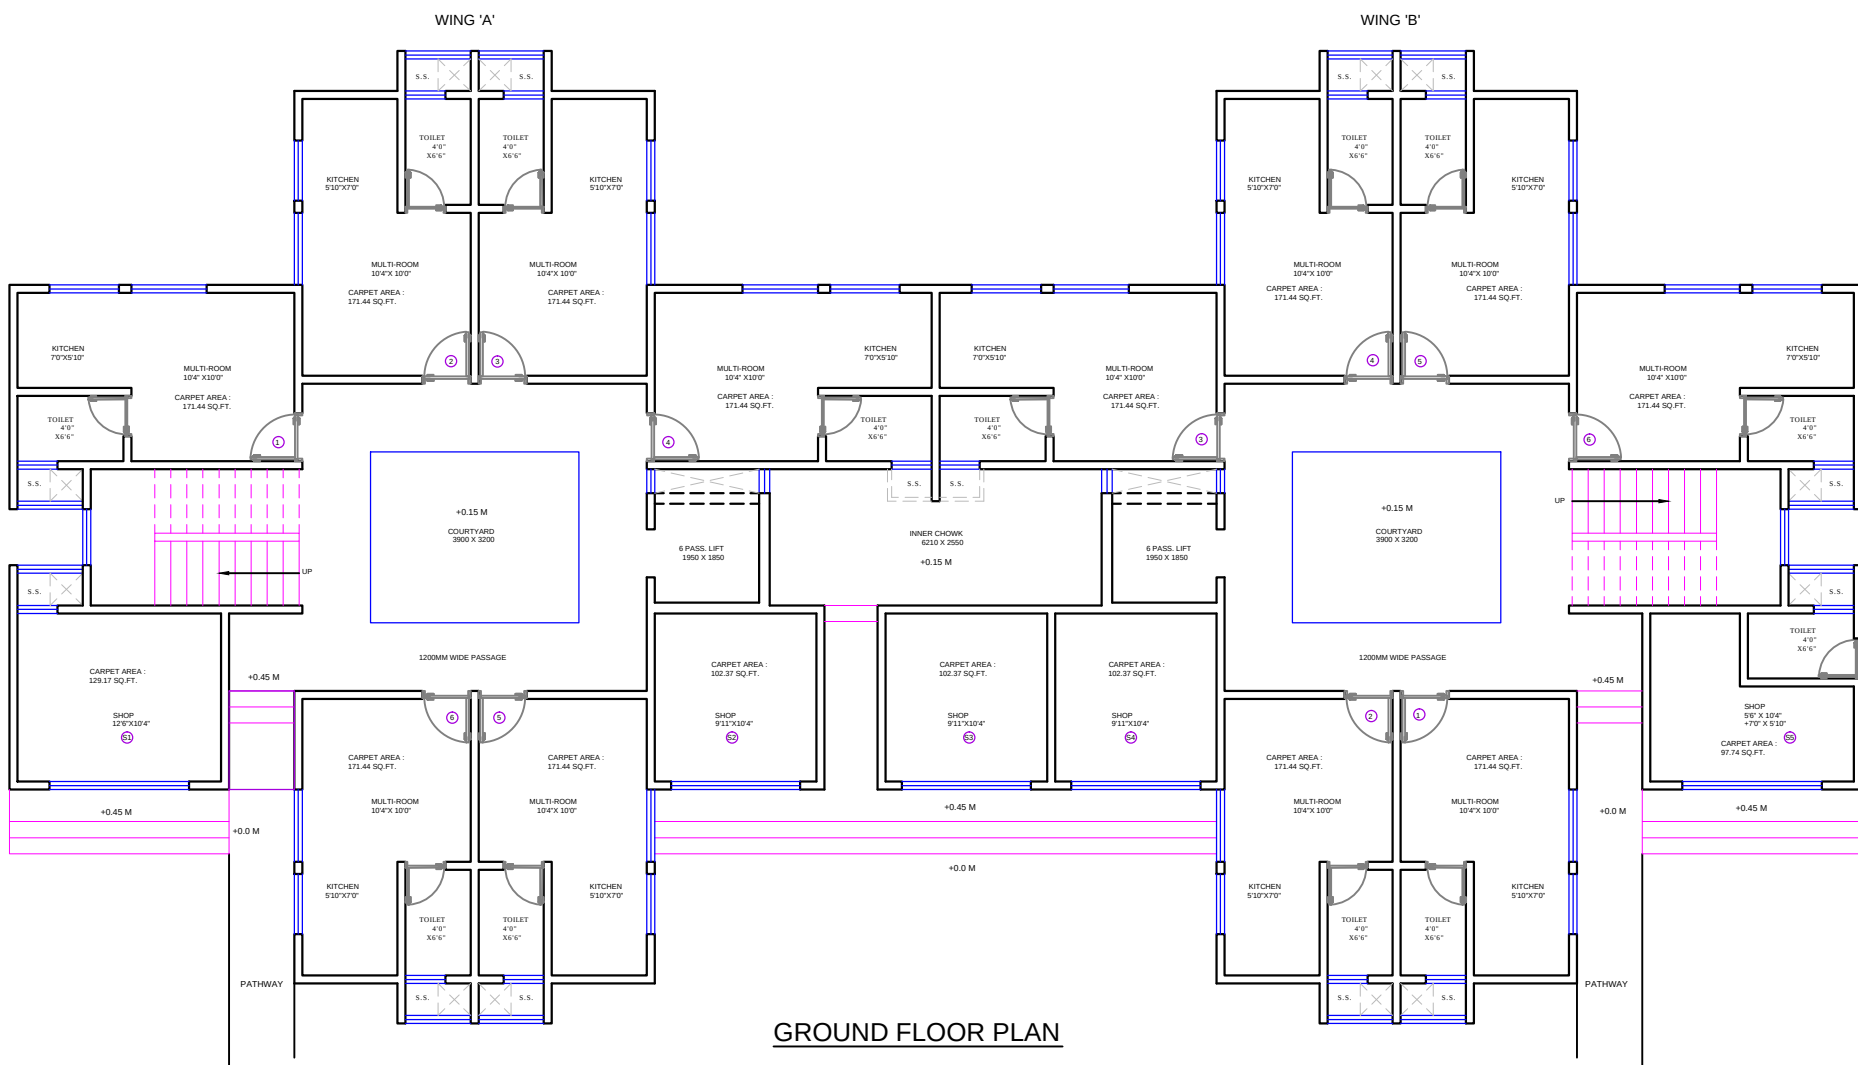

TYPICAL FLOOR PLAN

NORTH
BUILDING D10

DESCRIPTION OF REVISION	DATE

TYPE OF DRAWING
FOR PRESENTATION

PROJECTCODE: -

NOTES :
FOR PROJECTED SLAB CURVATURE REF. DETAIL DRG.
TOILET SLAB SUNK BY 200 MM REF. PLANS
SUNK SLAB SHOWN IN HATCH
FOR R.C.C. WORK REF. STRUCTURAL DRG.
FOR TOILET, RAILING & STAIRCASE REF. DETAIL DRGS.

SCALE = 1:100

DATE: 08.08.2015



DRG.NO.

JOB NO:

DRN BY: NIYATI

REV.NO.:

4D
4th Dimension
ARCHITECTS . INTERIOR DESIGNERS . TOWN PLANNERS
609, ECSTASY BUSINESS PARK , 7TH FLOOR
J.S.D MARG, NEAR CITY OF JOY
MULUND W, MUMBAI 80
TELE FAX :- 25692274 -25602274
EMAIL :- contact@4dindia.com

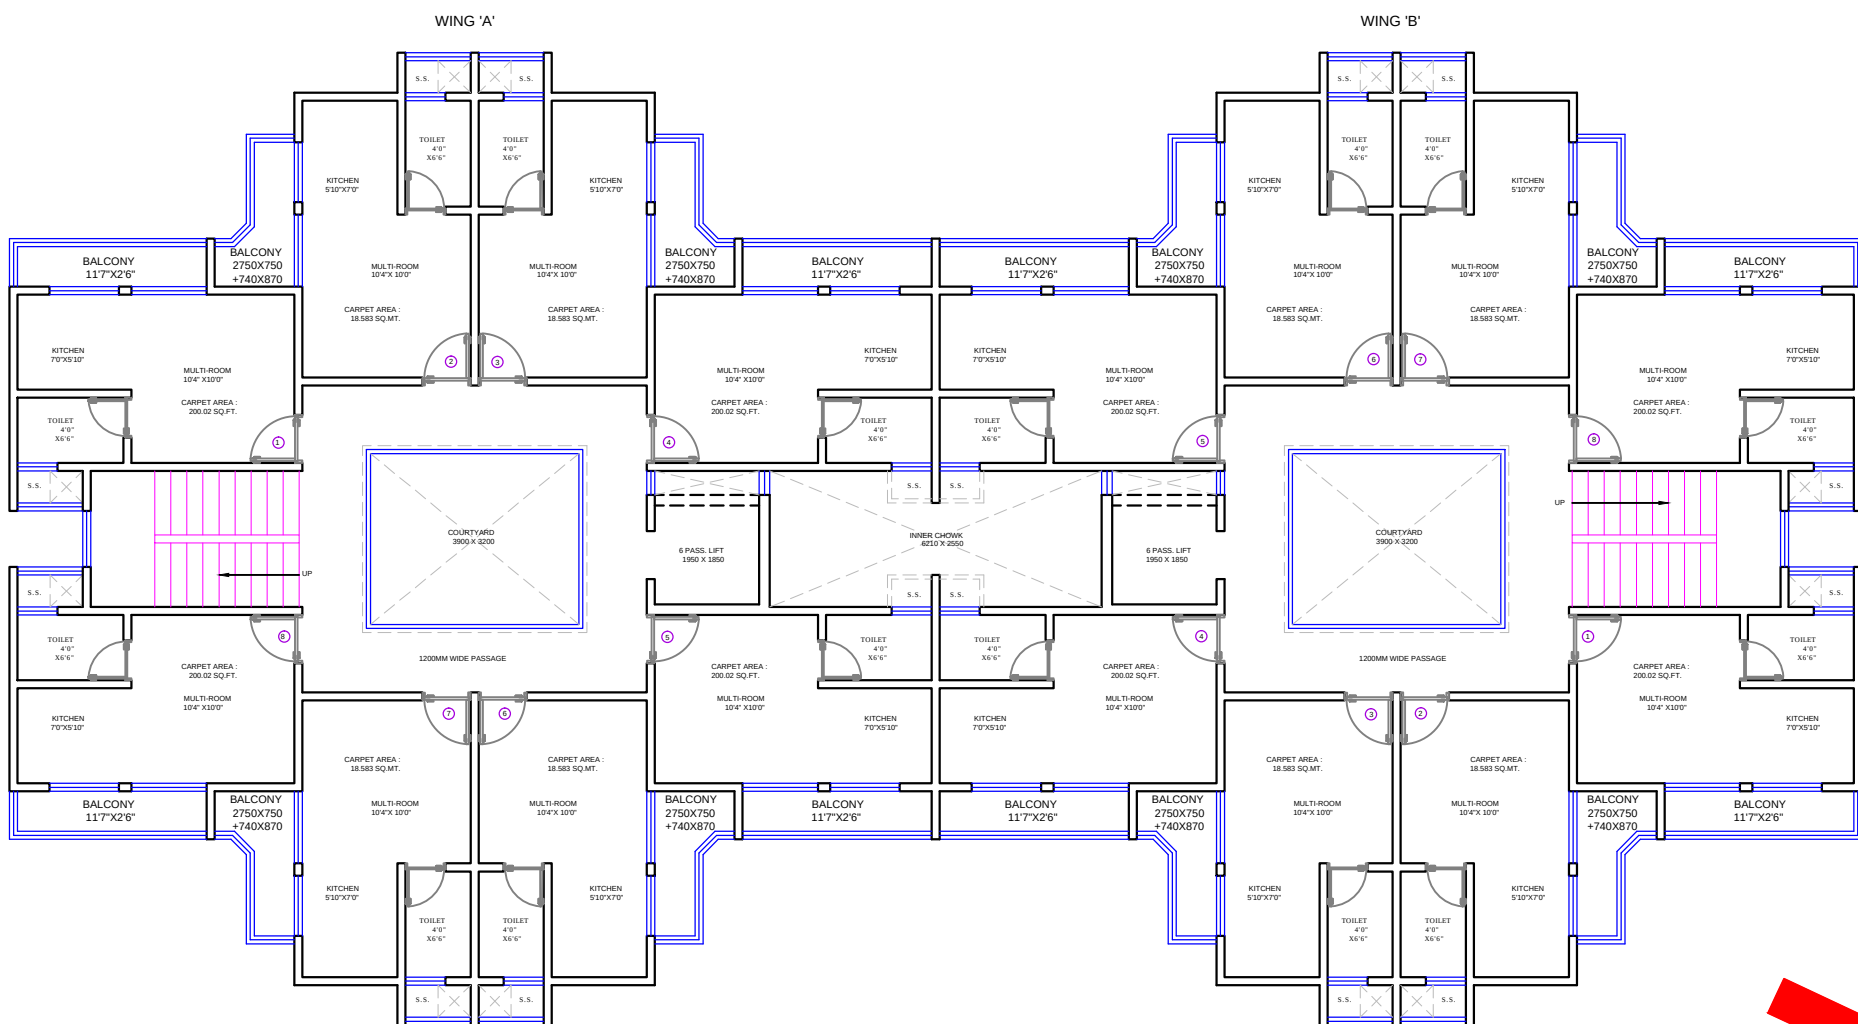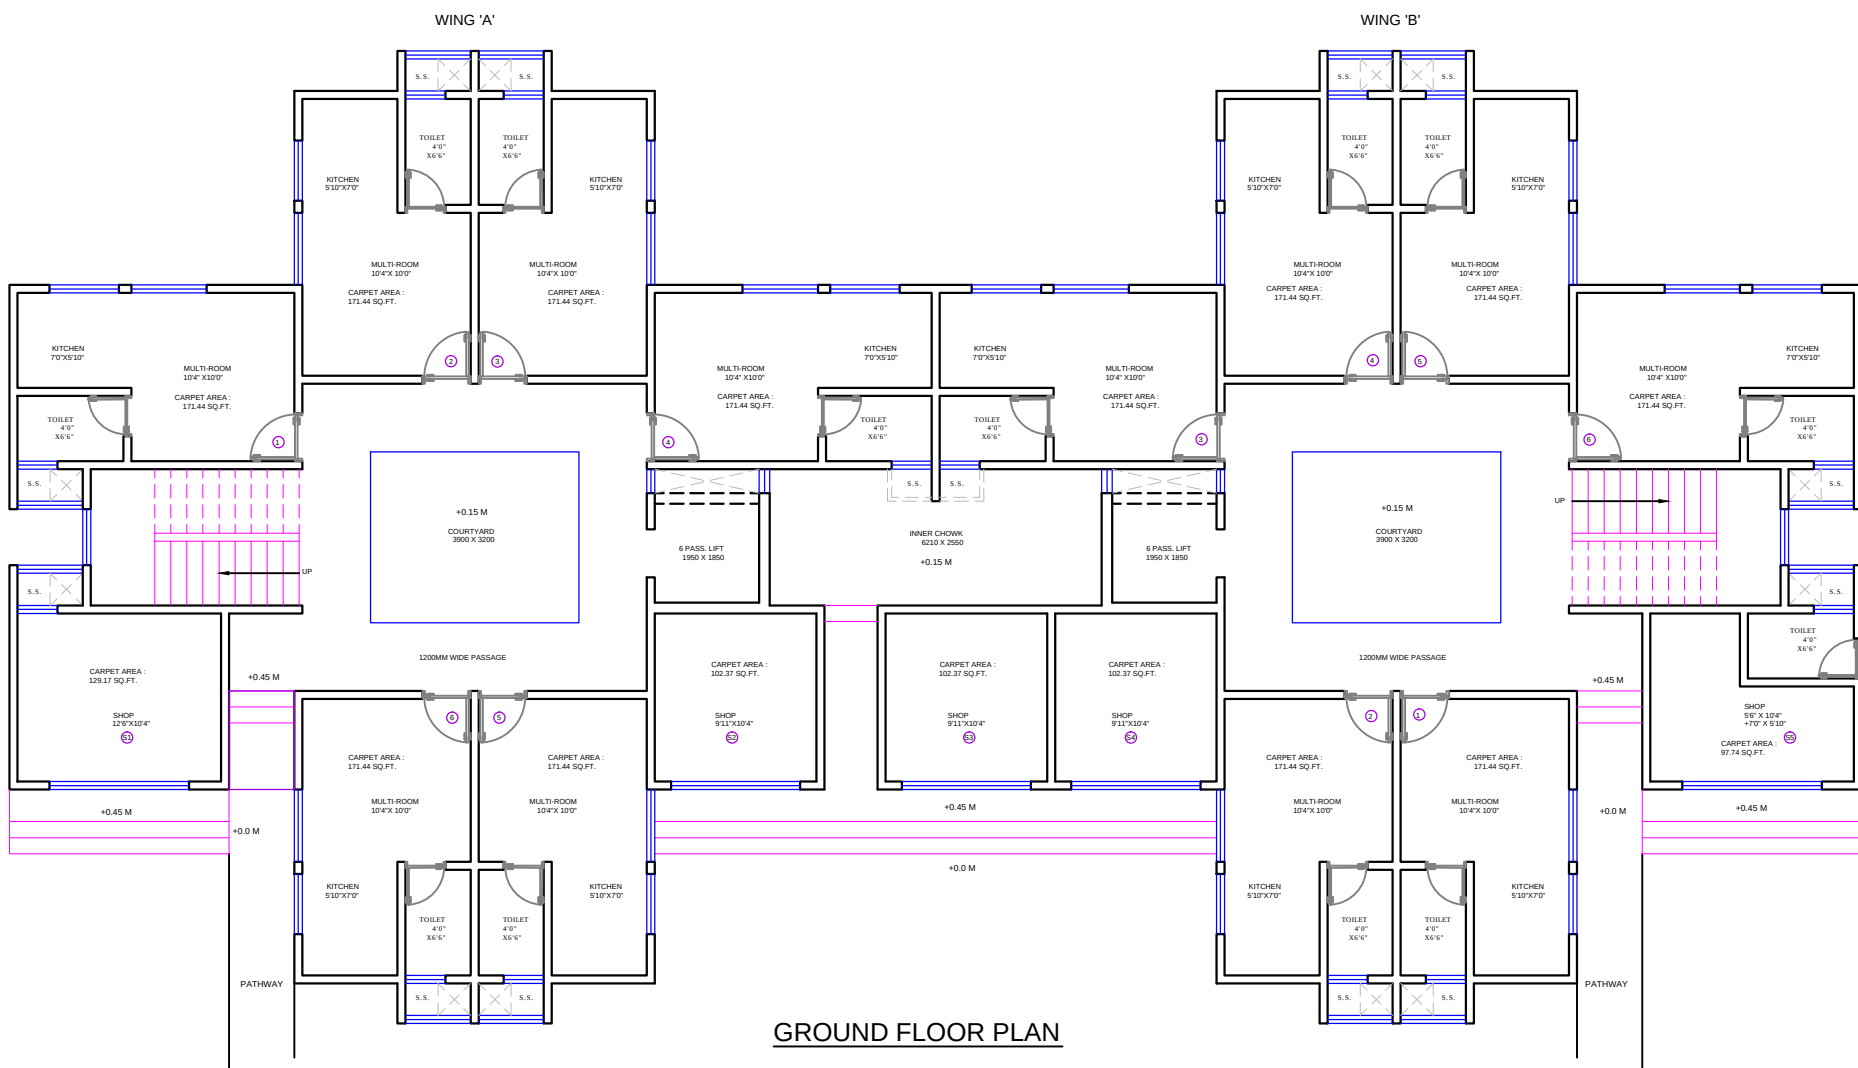

NORTH
BUILDING D11

DESCRIPTION OF REVISION	DATE

TYPE OF DRAWING
FOR PRESENTATION

NOTES :
FOR PROJECTED SLAB CURVATURE REF. DETAIL DRG.
TOILET SLAB SUNK BY 200 MM REF. PLANS
SUNK SLAB SHOWN IN HATCH
FOR R.C.C. WORK REF. STRUCTURAL DRG.
FOR TOILET, RAILING & STAIRCASE REF. DETAIL DRGS.



SCALE = 1:100
JOB NO.:

PROJECT CODE: -

DATE: 08.08.2015
DRN BY: NIYATI

DRG. NO.
REV. NO.:

4D
4th Dimension
ARCHITECTS - INTERIOR DESIGNERS - TOWN PLANNERS
609, ECSTASY BUSINESS PARK, 7TH FLOOR
J.S.D MARG, NEAR CITY OF JOY
MULUND W, MUMBAI 80
TELE FAX :- 25692274 -25602274
EMAIL :- contact@4dindia.com

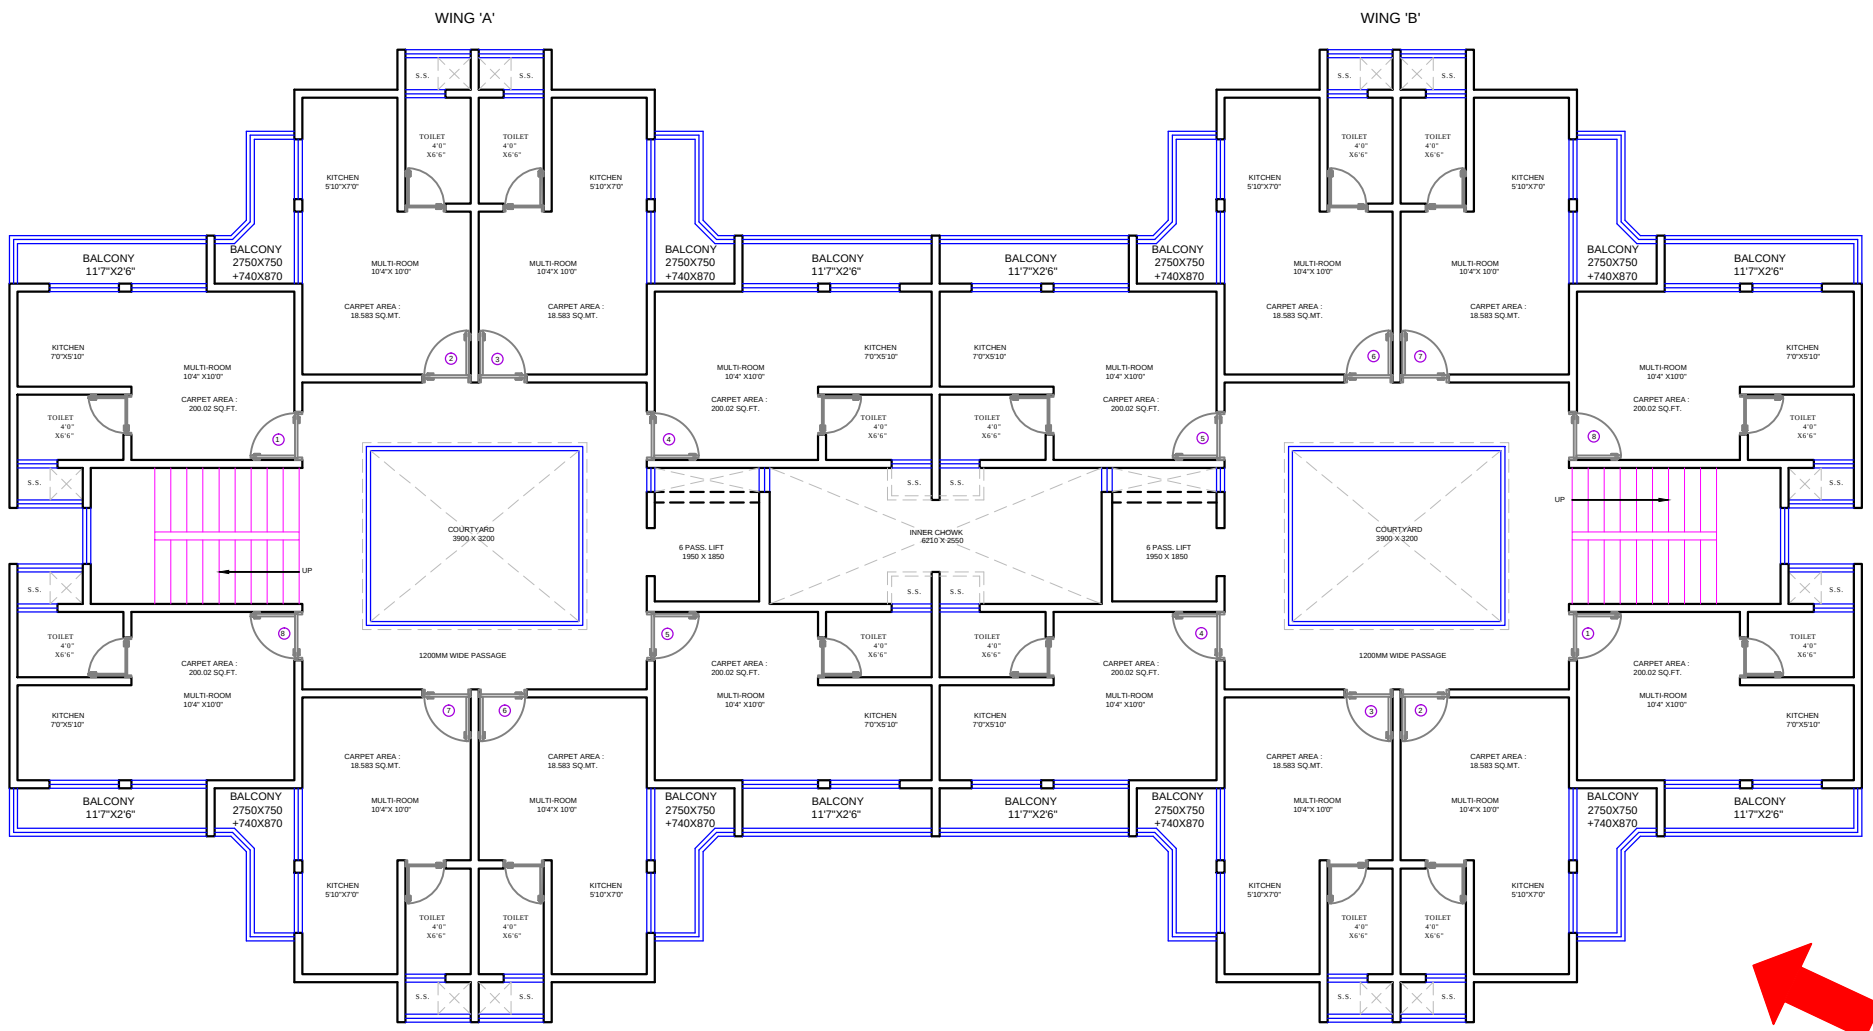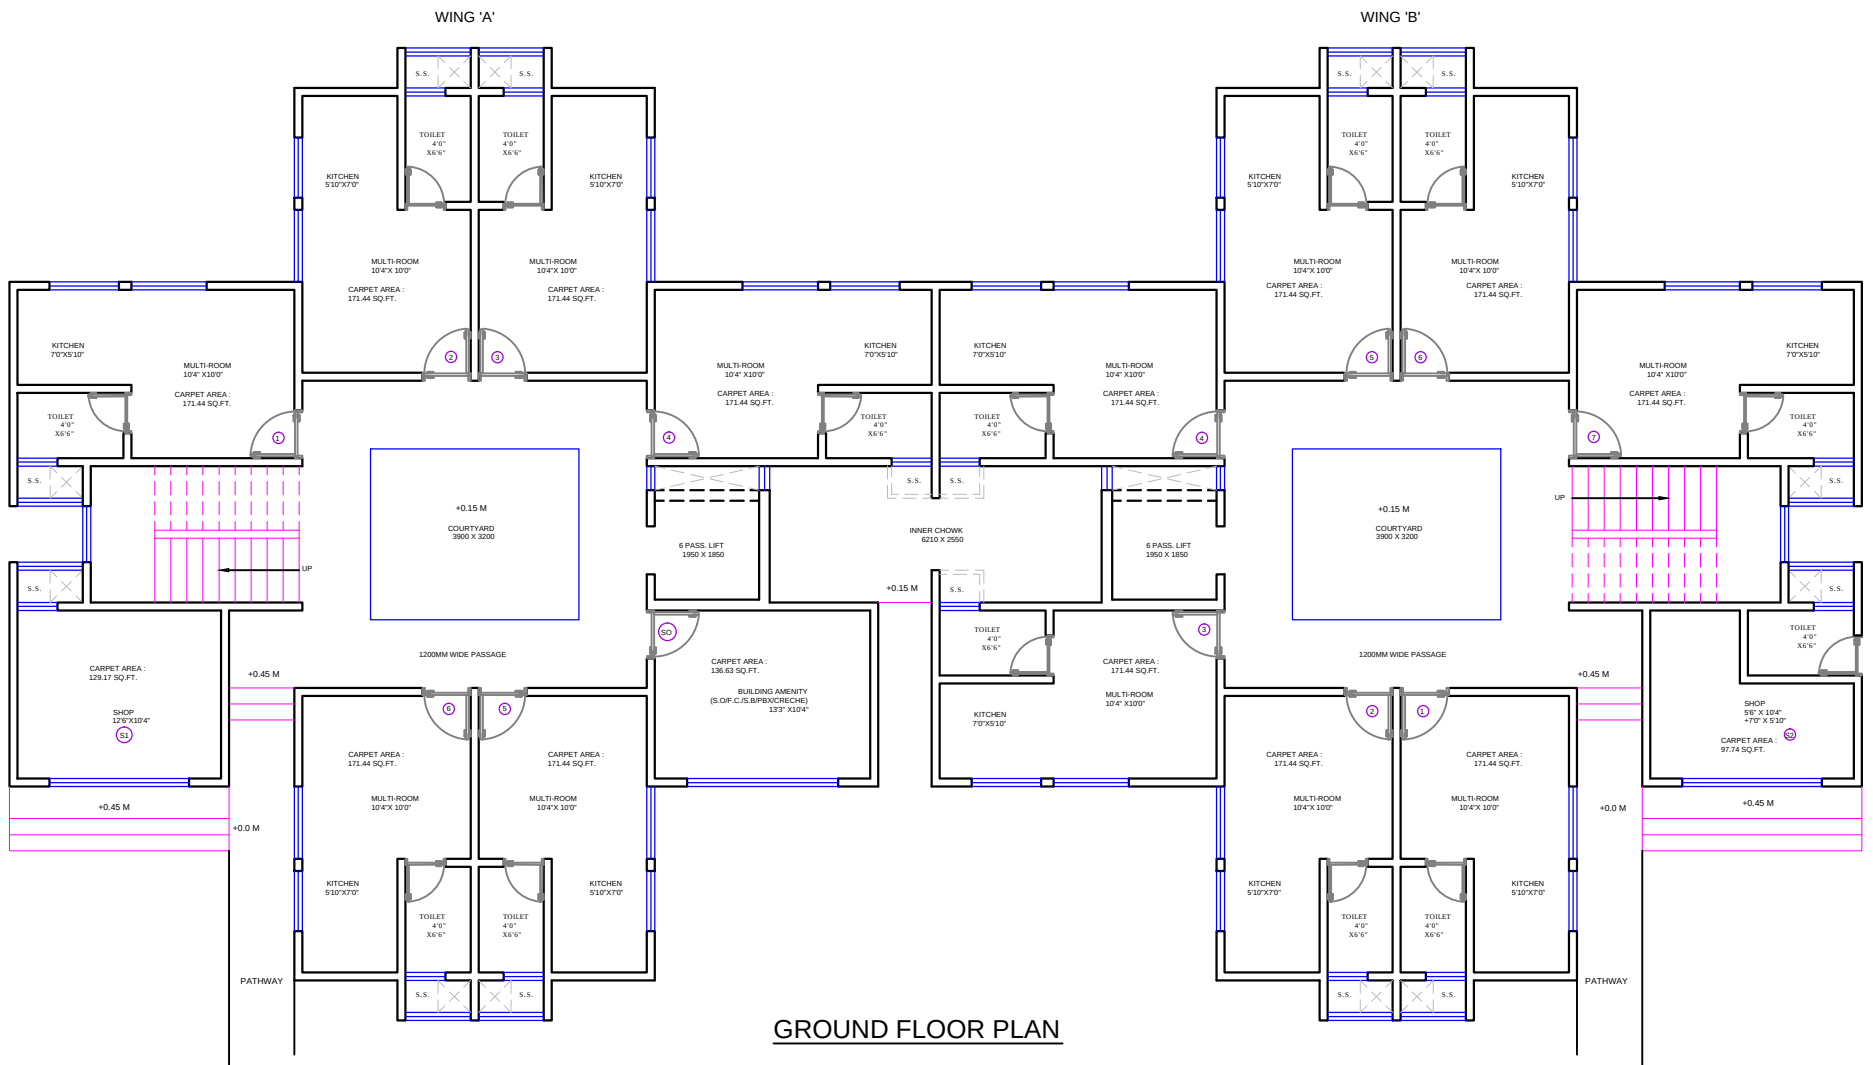

NORTH
BUILDING D12

DESCRIPTION OF REVISION	DATE

TYPE OF DRAWING
FOR PRESENTATION

PROJECTCODE: -

NOTES :
FOR PROJECTED SLAB CURVATURE REF. DETAIL DRG.
TOILET SLAB SUNK BY 200 MM REF. PLANS
SUNK SLAB SHOWN IN HATCH
FOR R.C.C. WORK REF. STRUCTURAL DRG.
FOR TOILET, RAILING & STAIRCASE REF. DETAIL DRGS.

SCALE = 1:100

DATE: 08.08.2015

DRG.NO.

JOB NO:


DRN BY: NIYATI

REV.NO.:




4th Dimension

ARCHITECTS - INTERIOR DESIGNERS - TOWN PLANNERS
609, ECSTASY BUSINESS PARK, 7TH FLOOR
J.S.D MARG, NEAR CITY OF JOY
MULUND W, MUMBAI 80
TELE FAX :- 25692274 -25602274
EMAIL :- contact@4dindia.com

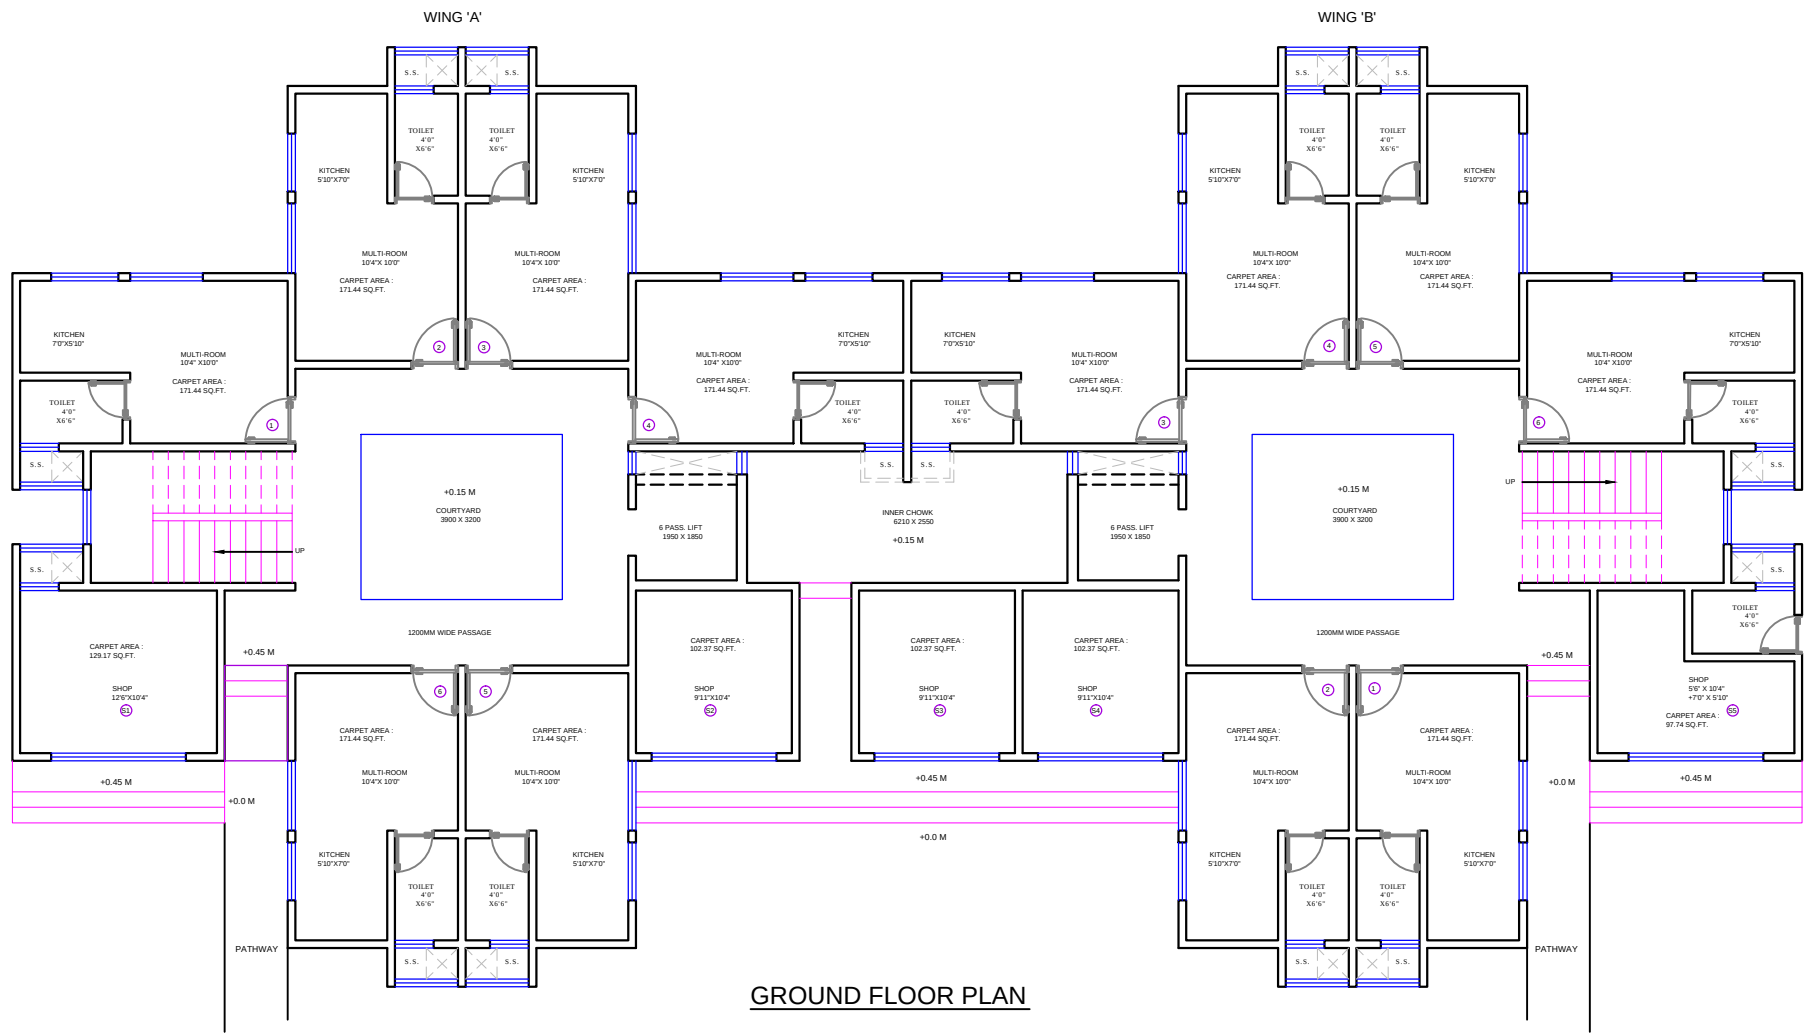

GROUND FLOOR PLAN

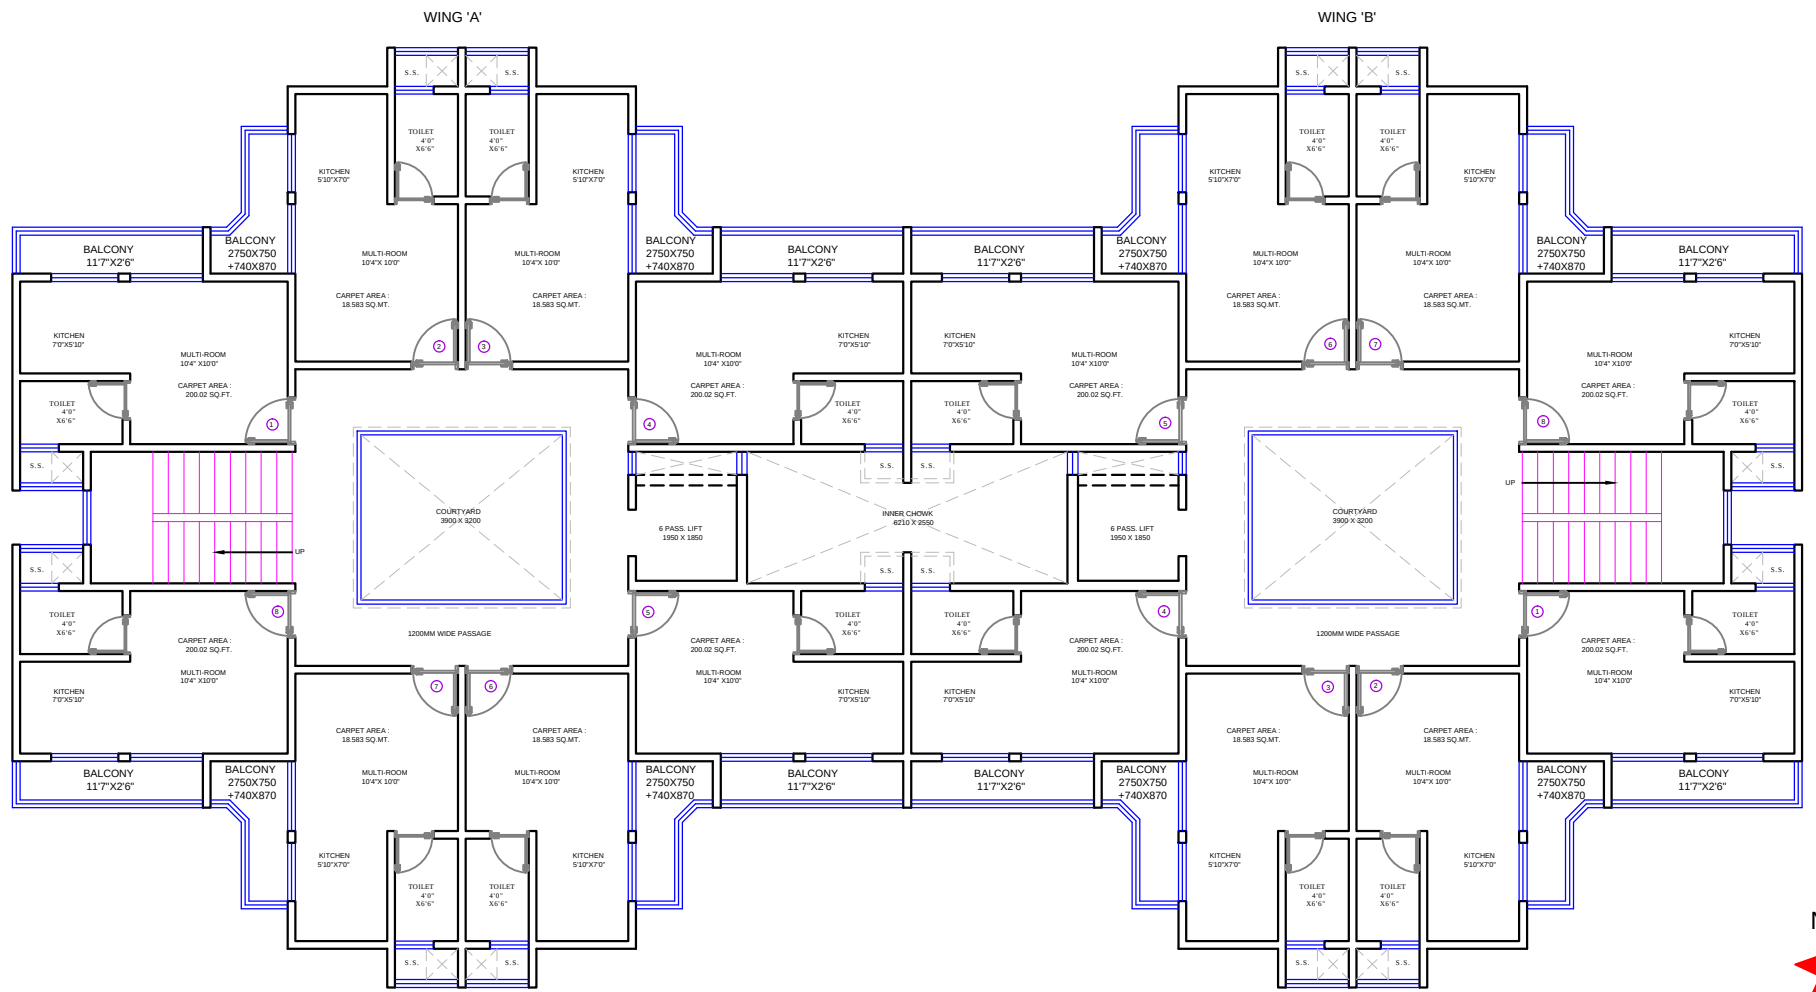

TYPICAL FLOOR PLAN

NORTH
BUILDING E1

DESCRIPTION OF REVISION	DATE


TYPE OF DRAWING
FOR PRESENTATION

PROJECT CODE: -


NOTES :
FOR PROJECTED SLAB CURVATURE REF. DETAIL DRG.
TOILET SLAB SUNK BY 200 MM. REF. PLANS
SUNK SLAB SHOWN IN HATCH
FOR R.C.C. WORK REF. STRUCTURAL DRG.
FOR TOILET, RAILING & STAIRCASE REF. DETAIL DRGS

SCALE = 1:100
DATE: 08.08.2015
DRG. NO.
JOB NO.:
DRN BY: NIYATI
REV. NO.:

4D
4th Dimension
ARCHITECTS - INTERIOR DESIGNERS - TOWN PLANNERS
609, ECSTASY BUSINESS PARK, 7TH FLOOR
J.S.D MARG, NEAR CITY OF JOY
MULUND W, MUMBAI 40
TELE FAX :- 25692274 - 25602274
EMAIL :- contact@4dindia.com

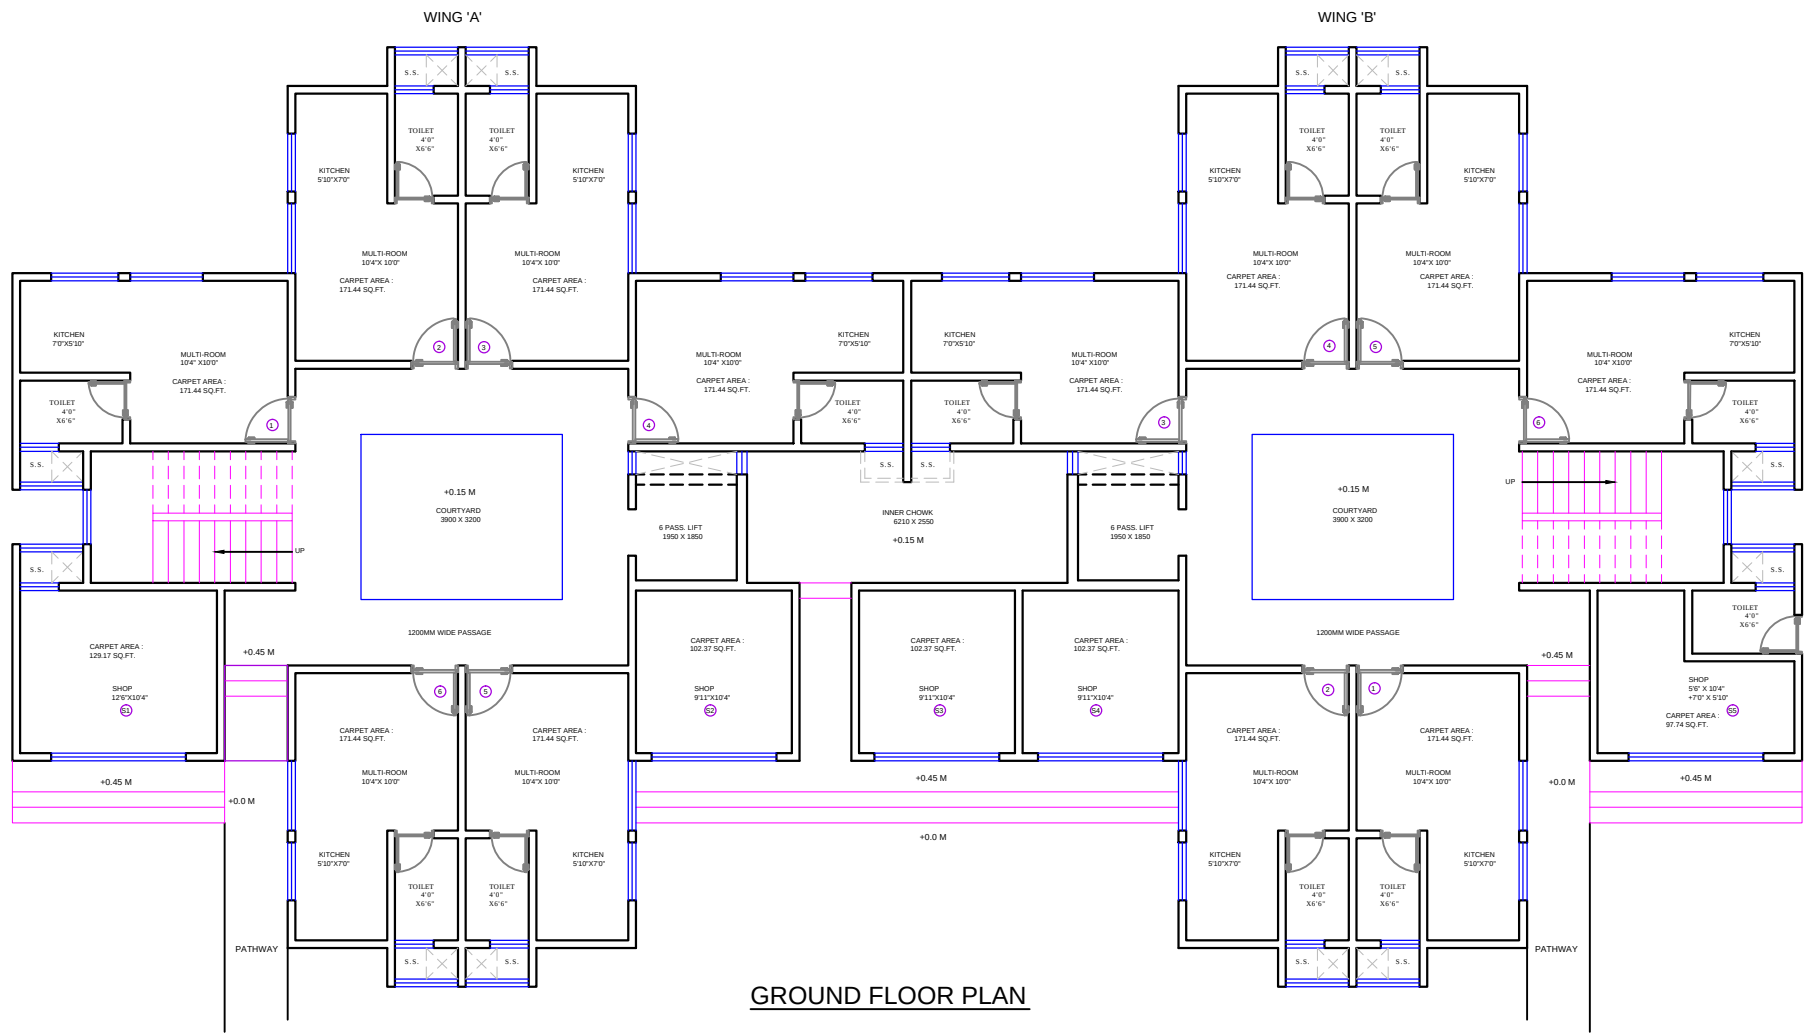

GROUND FLOOR PLAN

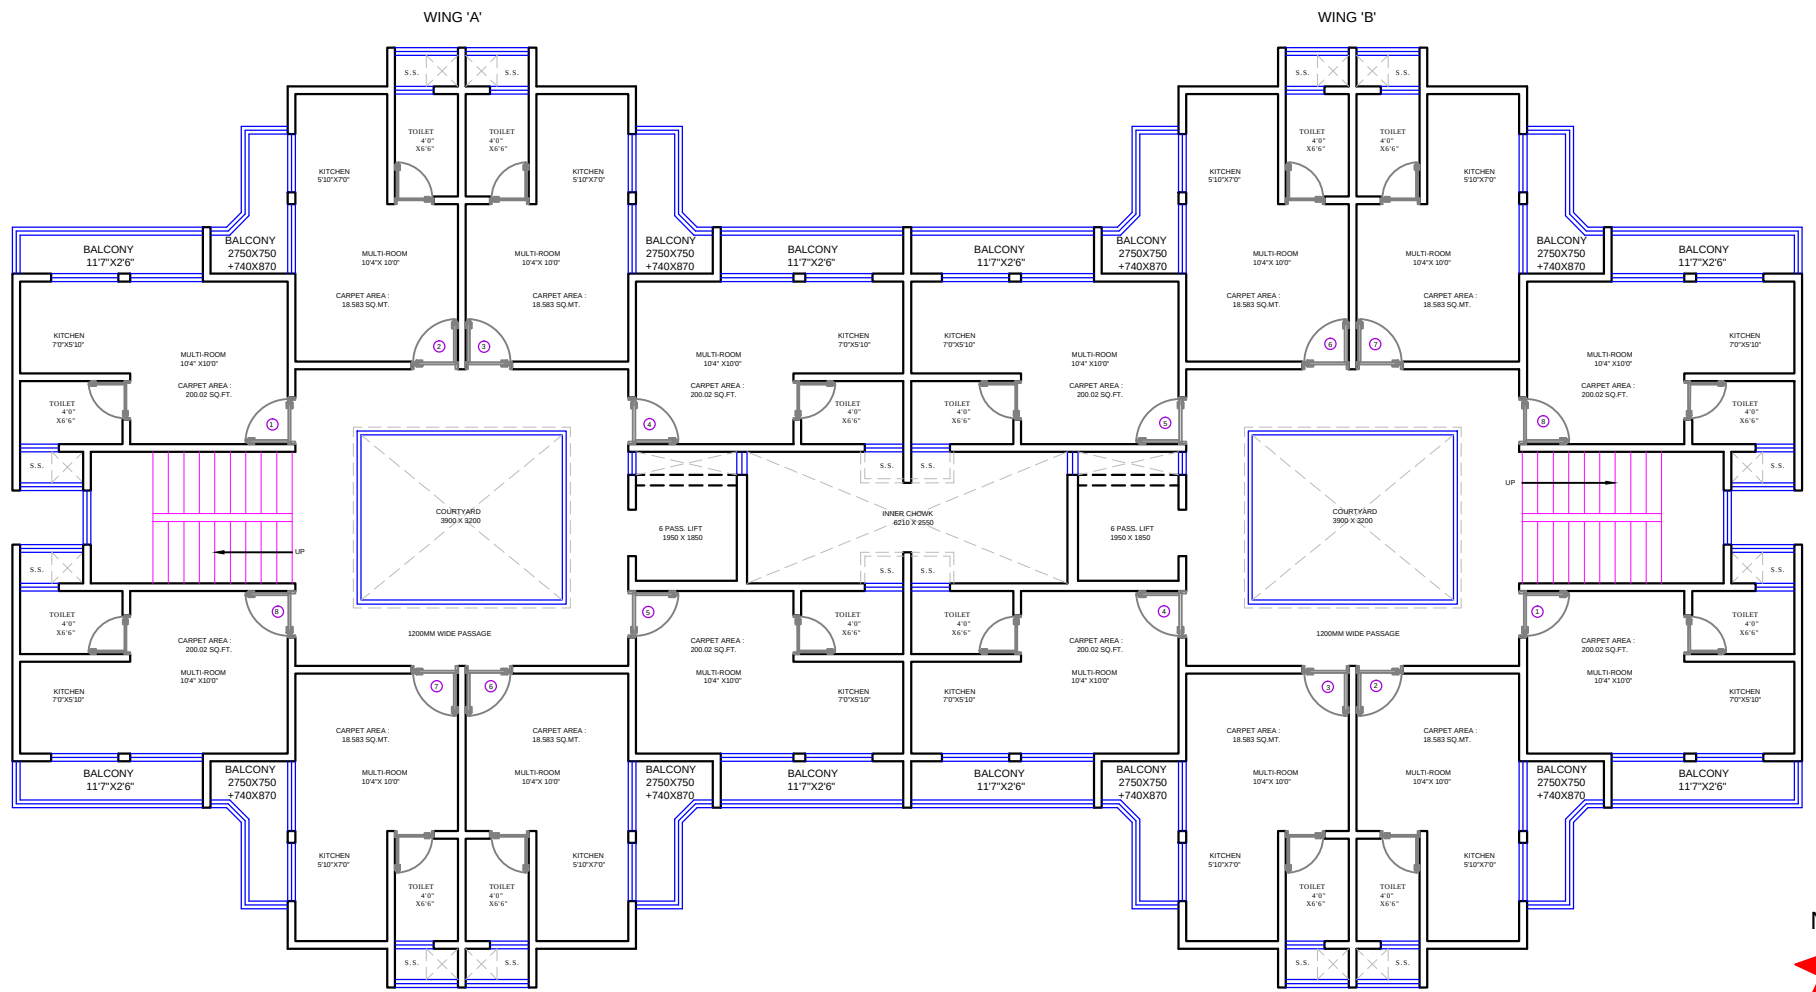

TYPICAL FLOOR PLAN

NORTH
BUILDING E2

DESCRIPTION OF REVISION	DATE


TYPE OF DRAWING
FOR PRESENTATION

PROJECT CODE: -


NOTES :
FOR PROJECTED SLAB CURVATURE REF. DETAIL DRG.
TOILET SLAB SUNK BY 200 MM. REF. PLANS
SUNK SLAB SHOWN IN HATCH
FOR R.C.C. WORK REF. STRUCTURAL DRG.
FOR TOILET, RAILING & STAIRCASE REF. DETAIL DRGS

SCALE = 1:100
DATE: 08.08.2015
DRG. NO.
JOB NO.:
DRN BY: NIYATI
REV. NO.:

4D
4th Dimension
ARCHITECTS - INTERIOR DESIGNERS - TOWN PLANNERS
609, ECSTASY BUSINESS PARK, 7TH FLOOR
J.S.D MARG, NEAR CITY OF JOY
MULUND W, MUMBAI 40
TELE FAX :- 25692274 - 25602274
EMAIL :- contact@4dindia.com

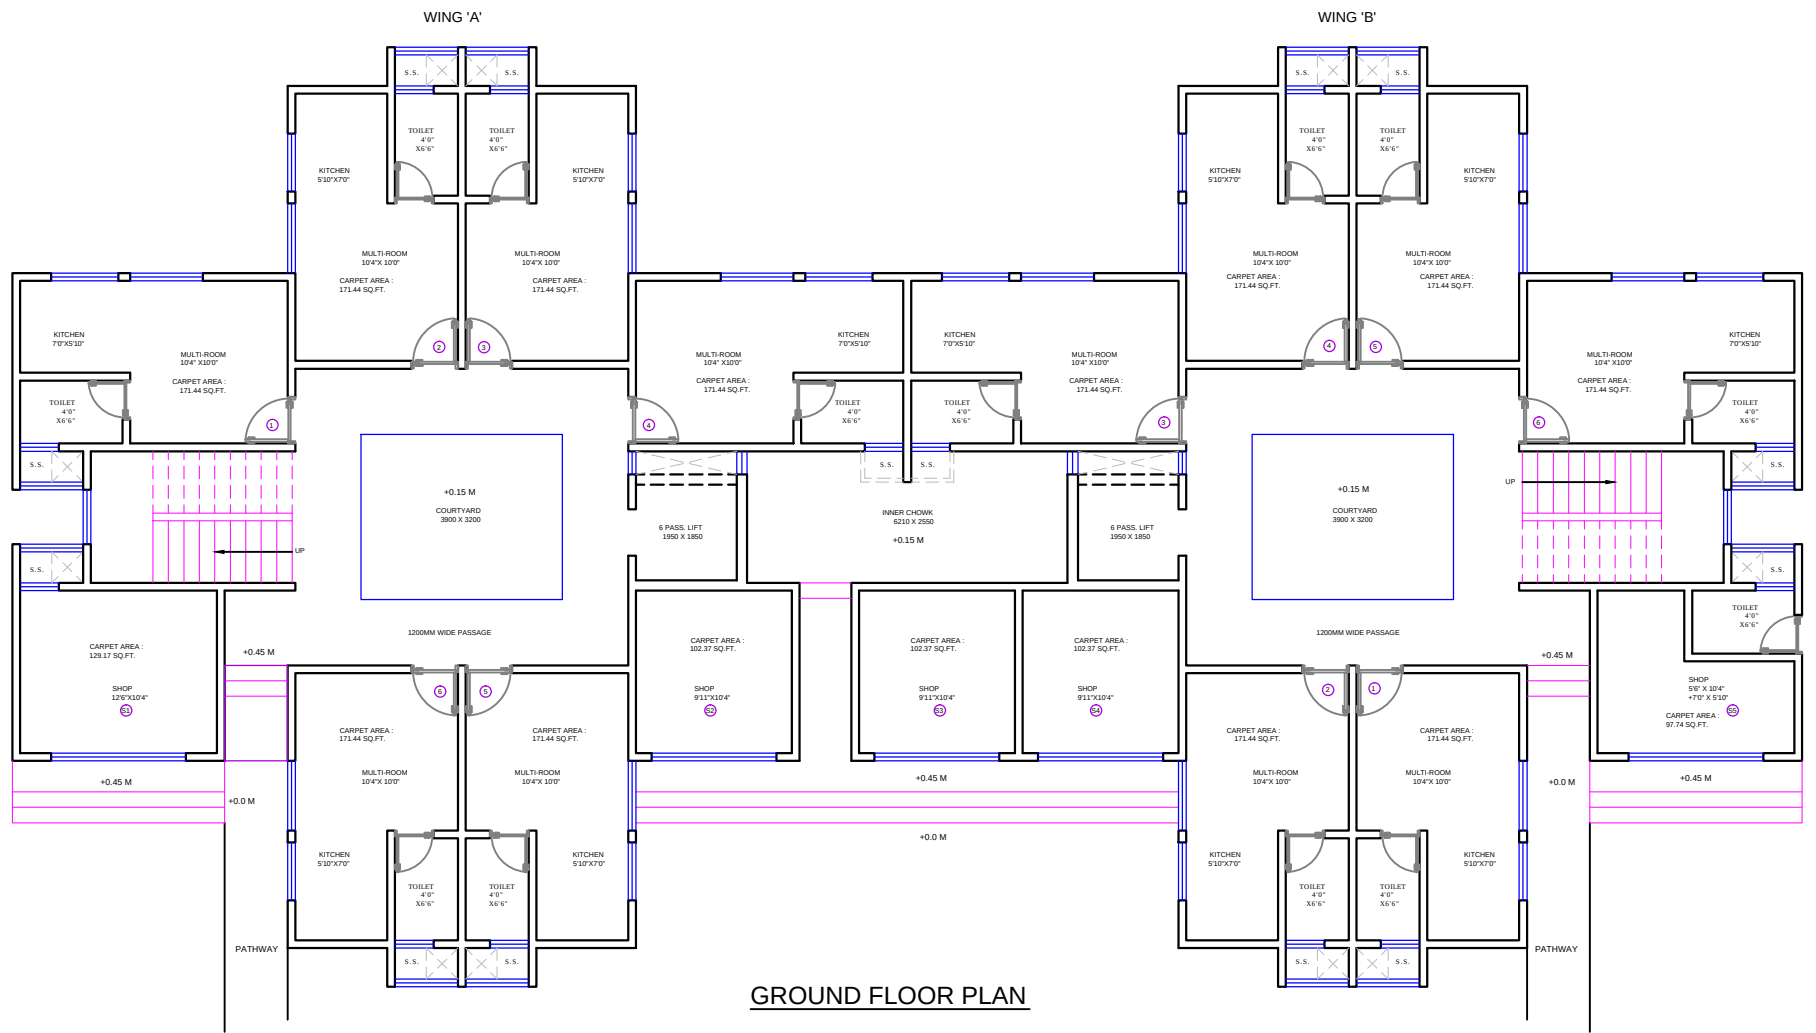

GROUND FLOOR PLAN

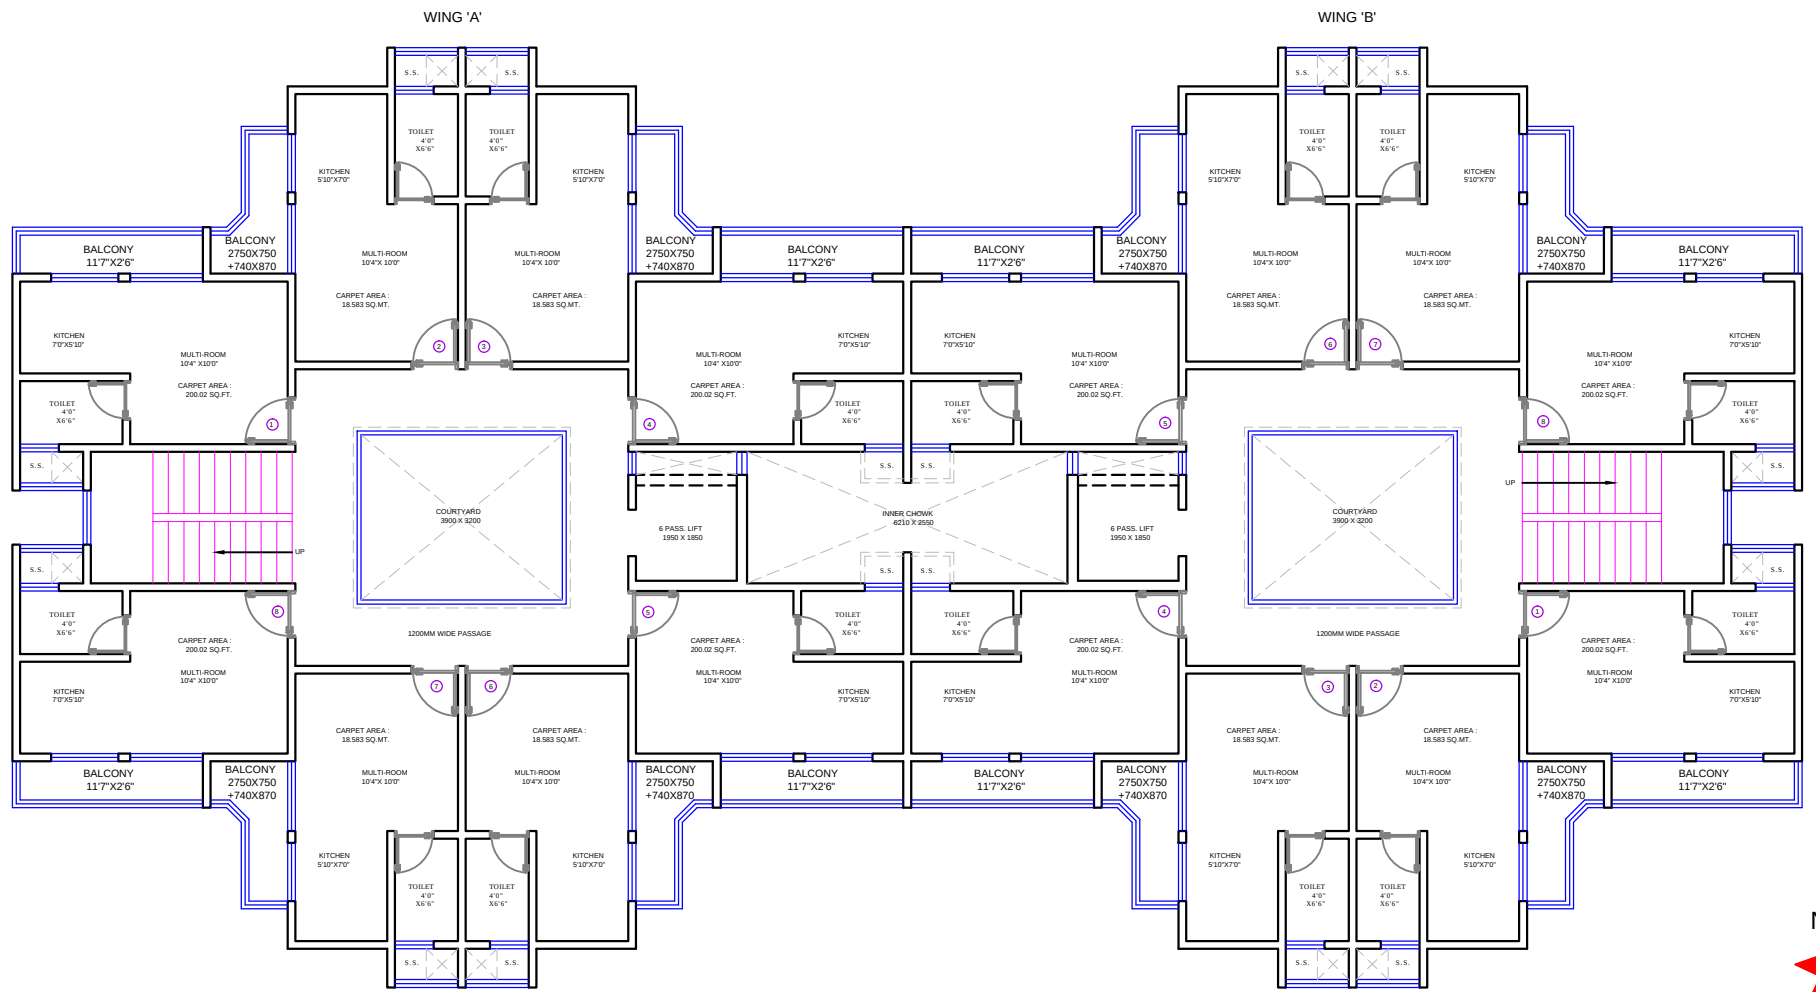

TYPICAL FLOOR PLAN

NORTH
BUILDING E3

DESCRIPTION OF REVISION	DATE


TYPE OF DRAWING
FOR PRESENTATION

PROJECT CODE: -


NOTES :
FOR PROJECTED SLAB CURVATURE REF. DETAIL DRG.
TOILET SLAB SUNK BY 200 MM. REF. PLANS
SUNK SLAB SHOWN IN HATCH
FOR R.C.C. WORK REF. STRUCTURAL DRG.
FOR TOILET, RAILING & STAIRCASE REF. DETAIL DRGS

SCALE = 1:100
DATE: 08.08.2015
DRG. NO.
JOB NO.:
DRN BY: NIYATI
REV. NO.:

4D
4th Dimension
ARCHITECTS - INTERIOR DESIGNERS - TOWN PLANNERS
609, ECSTASY BUSINESS PARK, 7TH FLOOR
J.S.D MARG, NEAR CITY OF JOY
MULUND W, MUMBAI 40
TELE FAX :- 25692274 - 25602274
EMAIL :- contact@4dindia.com

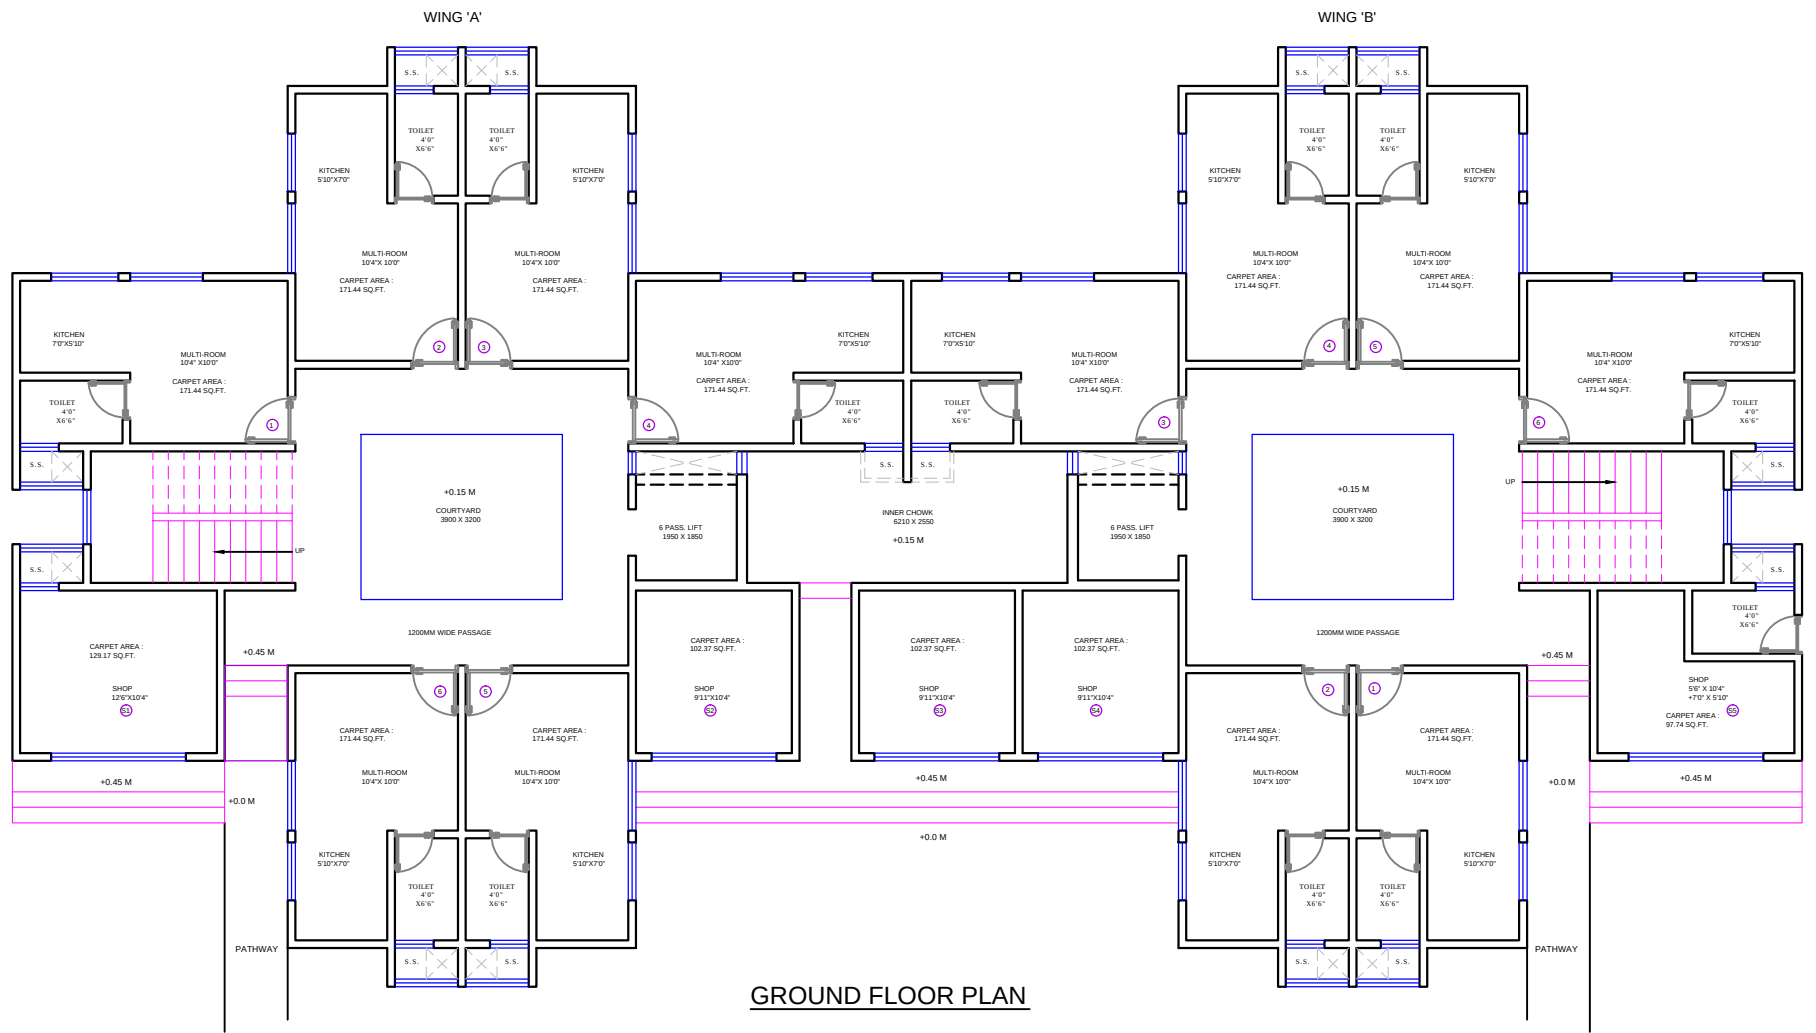

GROUND FLOOR PLAN

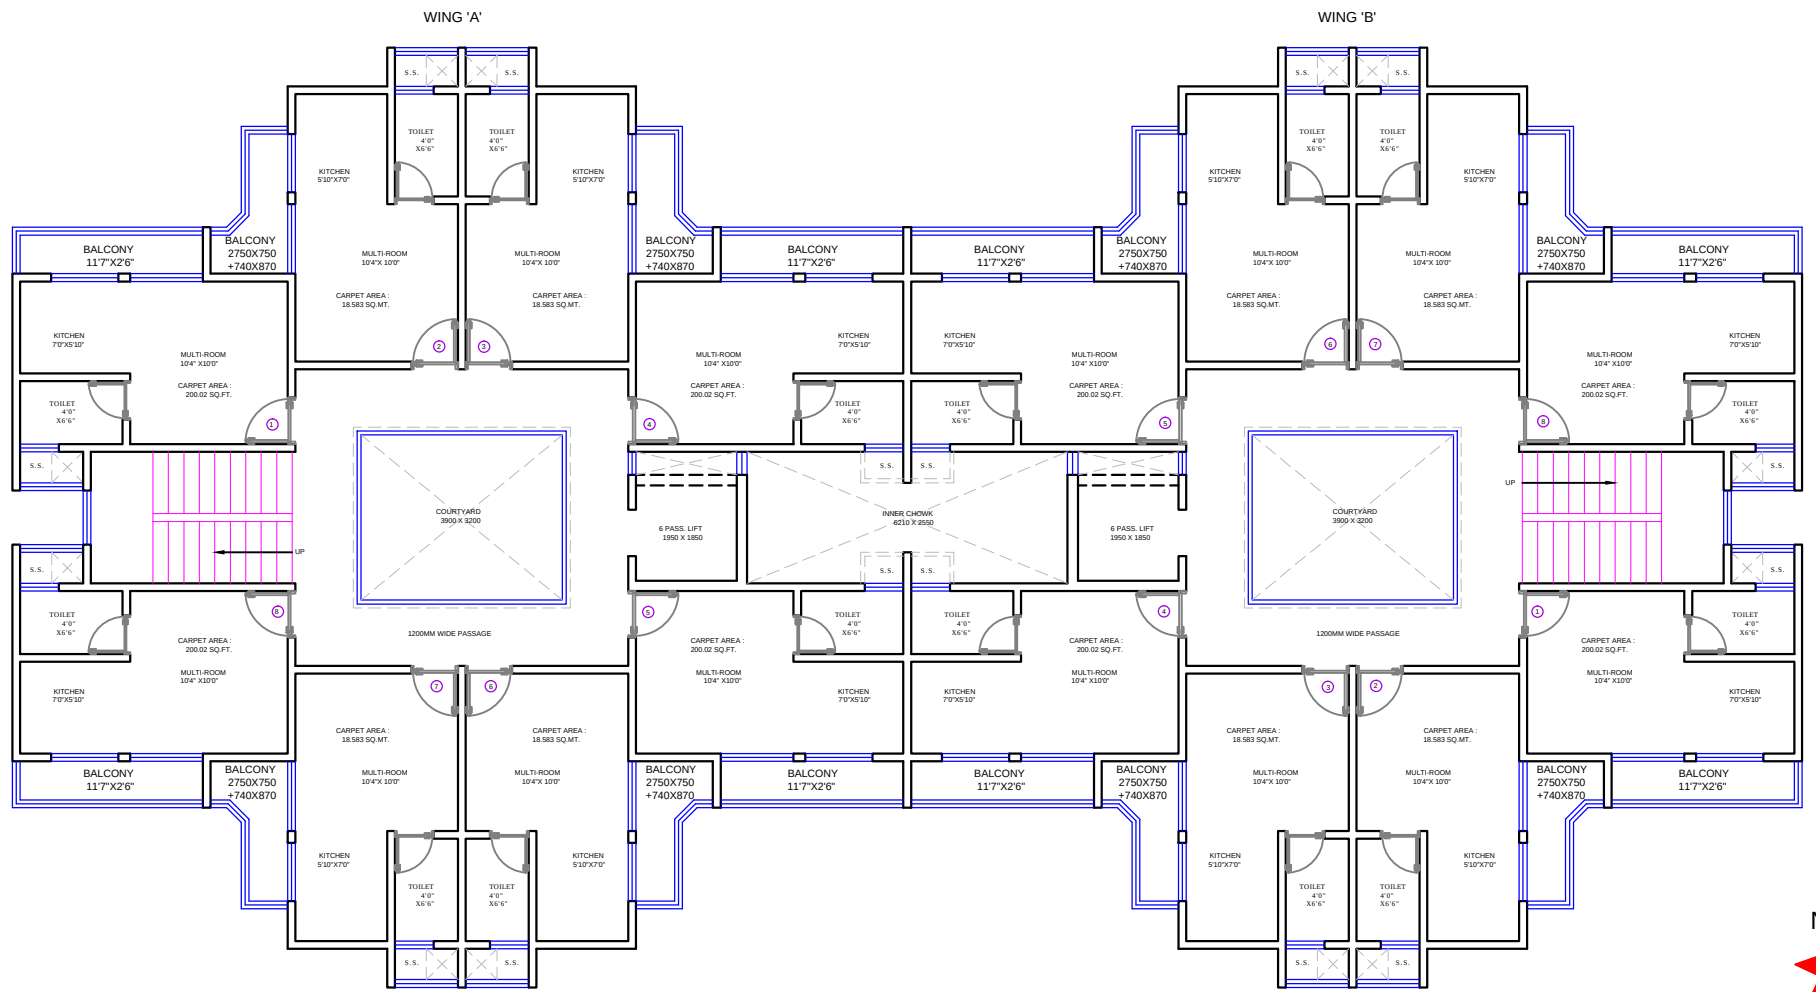

TYPICAL FLOOR PLAN

NORTH
BUILDING E4

DESCRIPTION OF REVISION	DATE


TYPE OF DRAWING
FOR PRESENTATION

PROJECT CODE: -


NOTES :
FOR PROJECTED SLAB CURVATURE REF. DETAIL DRG.
TOILET SLAB SUNK BY 200 MM. REF. PLANS
SUNK SLAB SHOWN IN HATCH
FOR R.C.C. WORK REF. STRUCTURAL DRG.
FOR TOILET, RAILING & STAIRCASE REF. DETAIL DRGS

SCALE = 1:100
DATE: 08.08.2015
DRG. NO.
JOB NO.:
DRN BY: NIYATI
REV. NO.:

4D
4th Dimension
ARCHITECTS - INTERIOR DESIGNERS - TOWN PLANNERS
609, ECSTASY BUSINESS PARK, 7TH FLOOR
J.S.D MARG, NEAR CITY OF JOY
MULUND W, MUMBAI 40
TELE FAX :- 25692274 - 25602274
EMAIL :- contact@4dindia.com

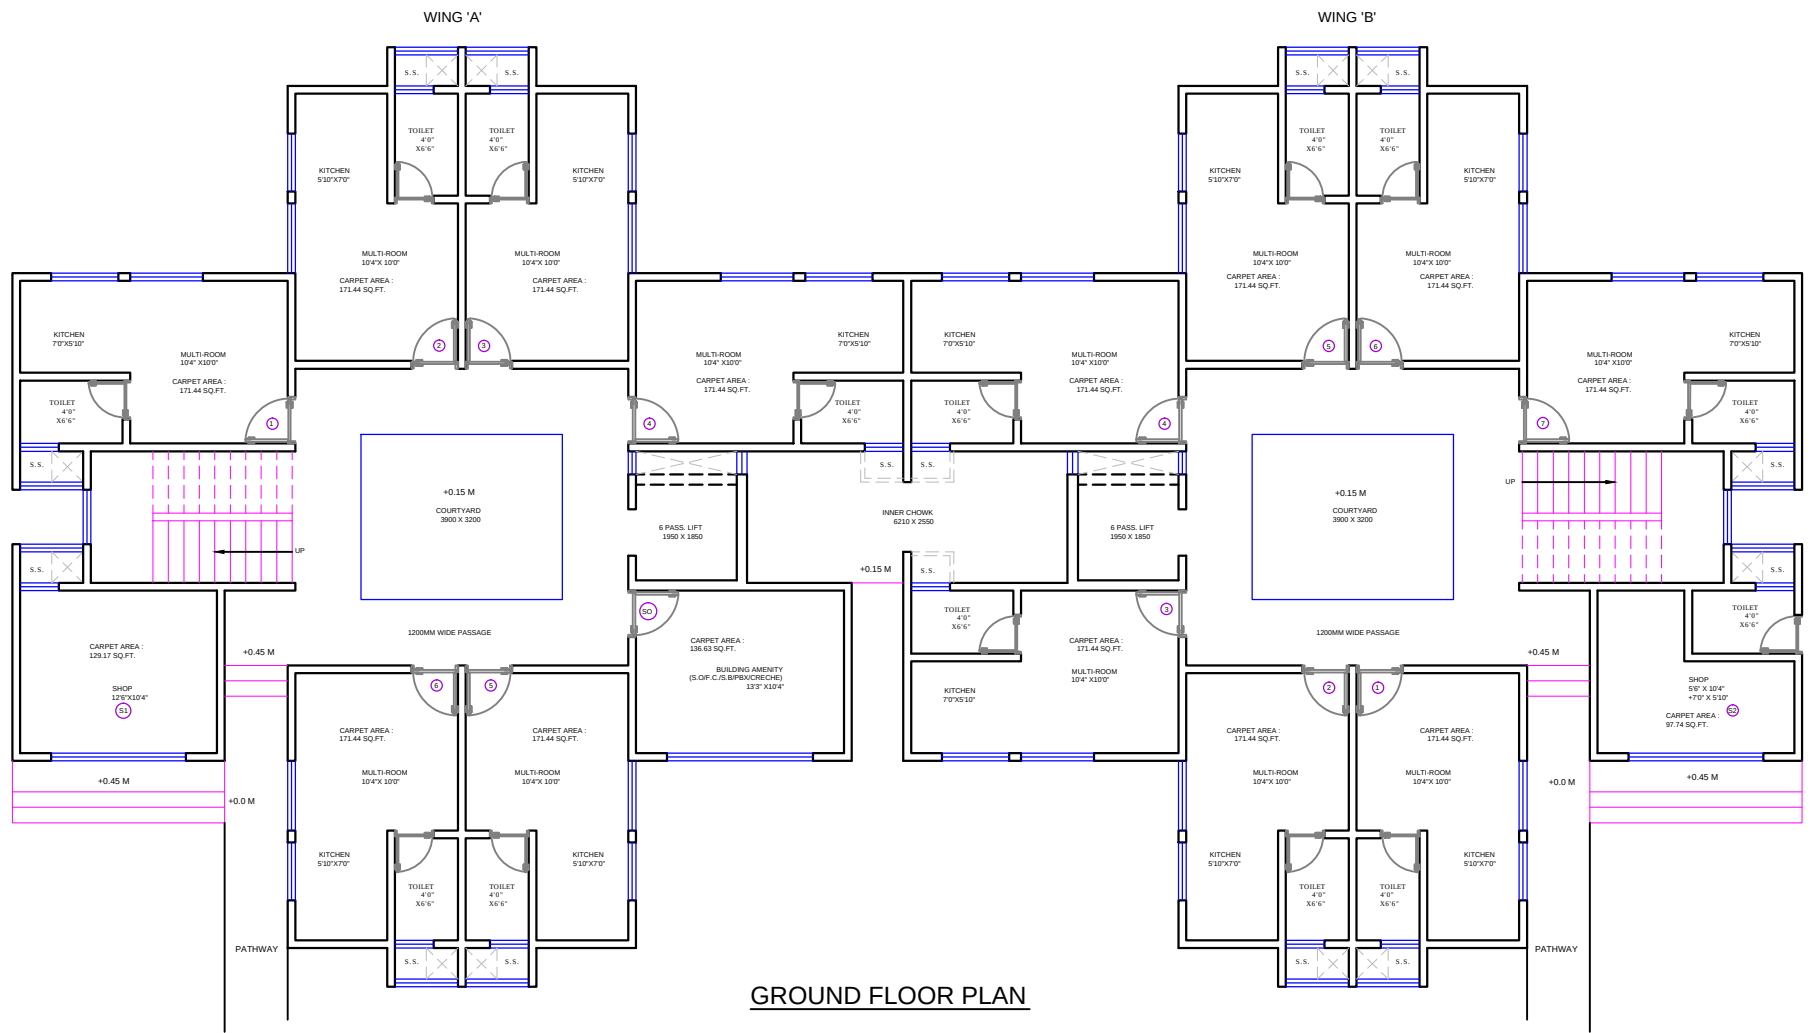

GROUND FLOOR PLAN

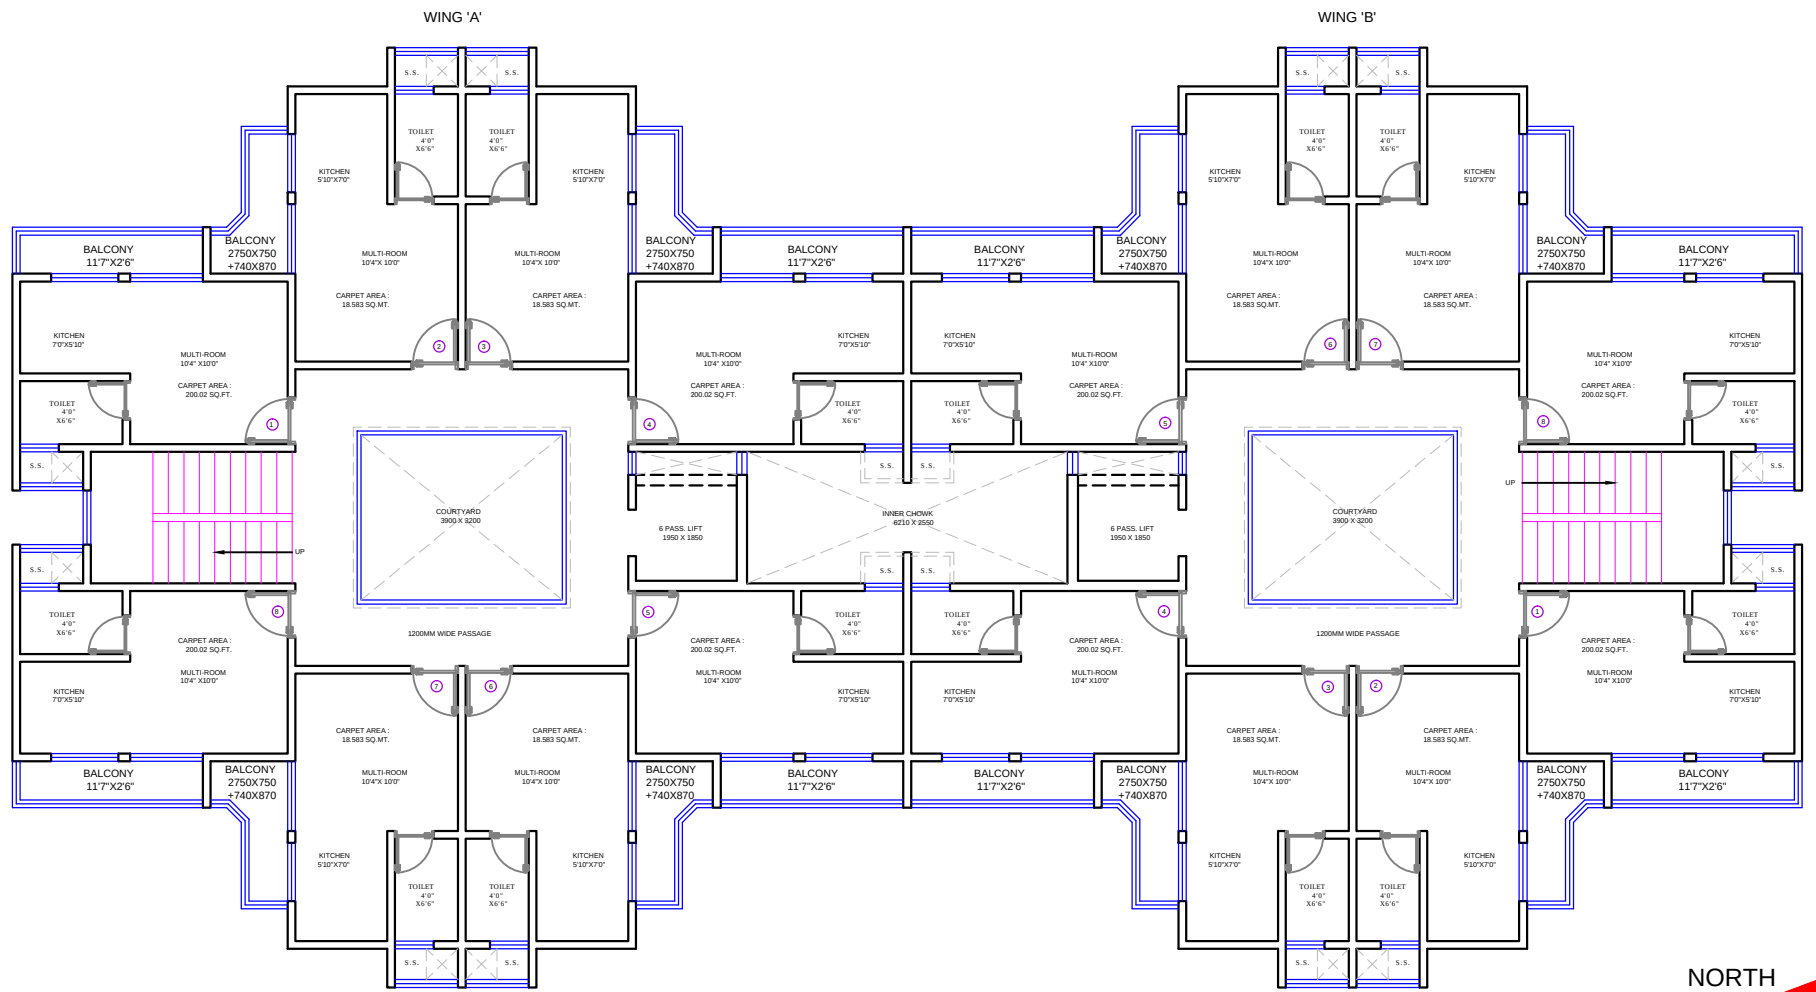

TYPICAL FLOOR PLAN

NORTH
BUILDING E5

DESCRIPTION OF REVISION	DATE



TYPE OF DRAWING
FOR PRESENTATION

PROJECT CODE: -

NOTES :
FOR PROJECTED SLAB CURVATURE REF. DETAIL DRG.
TOILET SLAB SUNK BY 200 MM. REF. PLANS
SUNK SLAB SHOWN IN HATCH
FOR R.C.C. WORK REF. STRUCTURAL DRG.
FOR TOILET, RAILING & STAIRCASE REF. DETAIL DRGS

SCALE = 1:100
DATE: 08.08.2015
DRG. NO.
JOB NO.:
DRN BY: NIYATI
REV. NO.:

4D
4th Dimension
ARCHITECTS - INTERIOR DESIGNERS - TOWN PLANNERS
609, ECSTASY BUSINESS PARK, 7TH FLOOR
J.S.D MARG, NEAR CITY OF JOY
MULUND W, MUMBAI 40
TELE FAX :- 25692274 - 25602274
EMAIL :- contact@4dindia.com

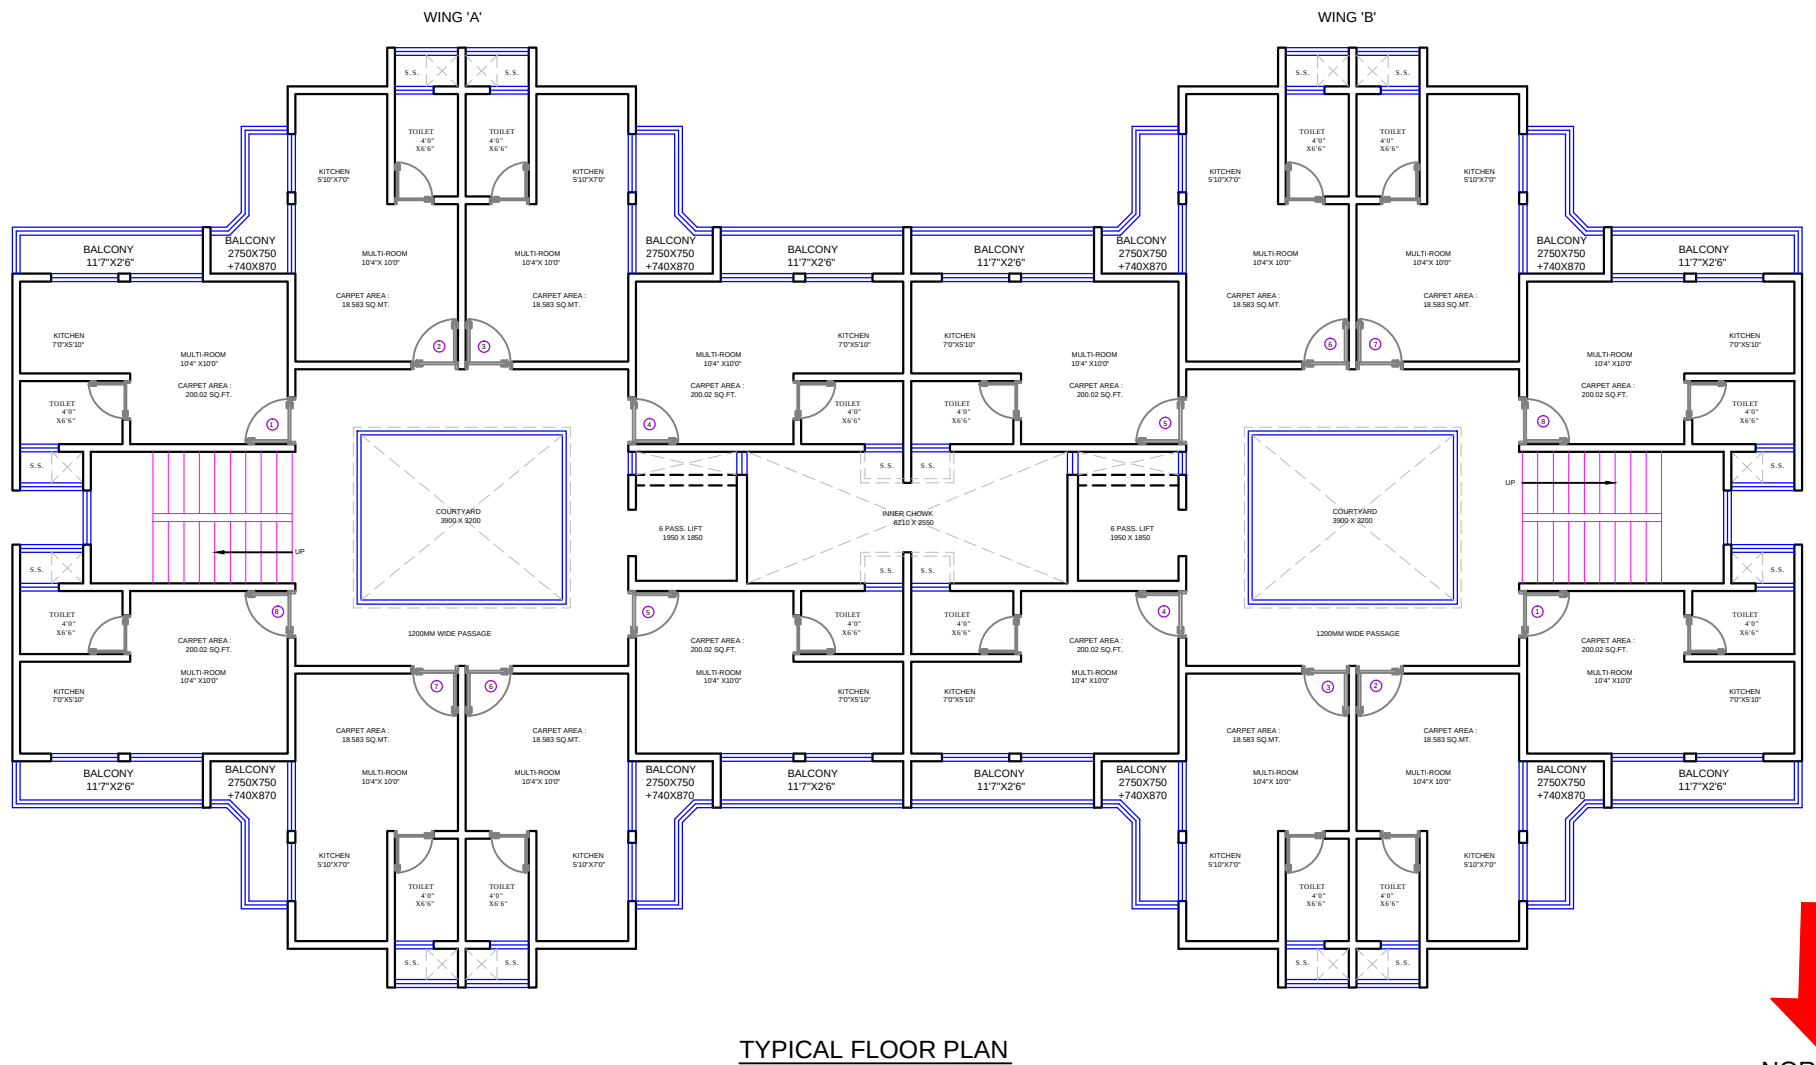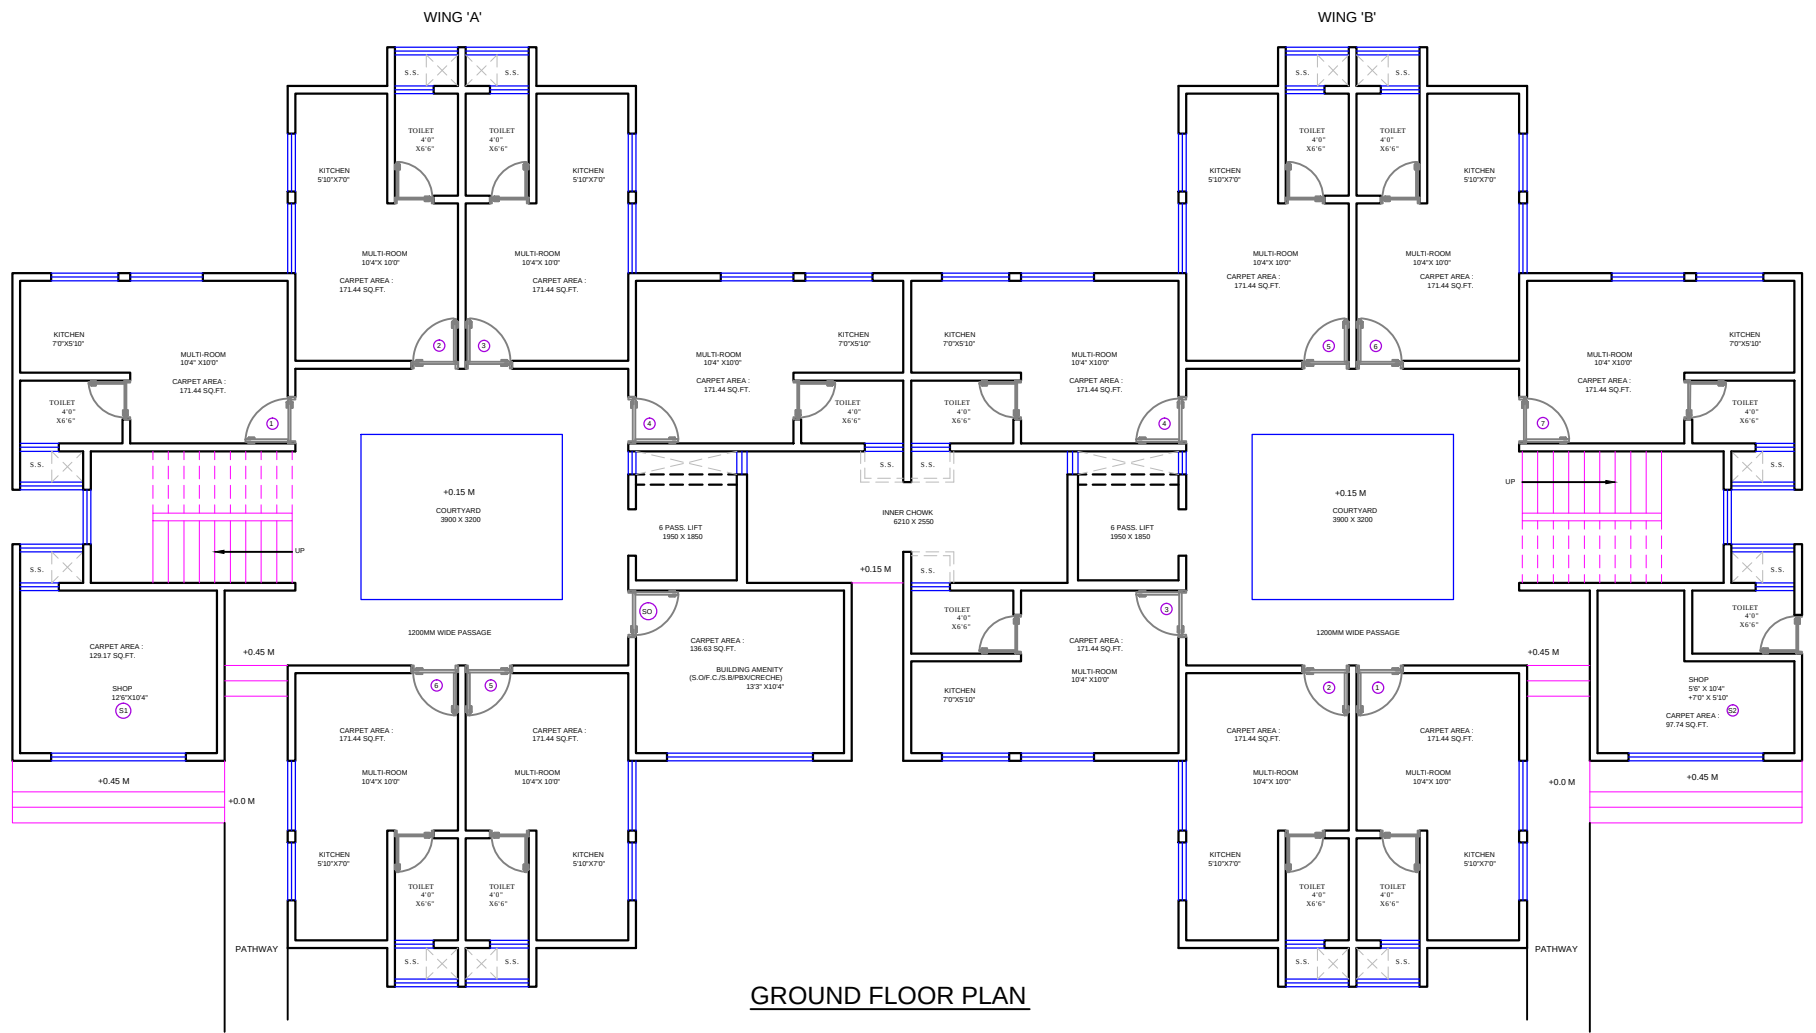

NORTH
BUILDING E6

DESCRIPTION OF REVISION	DATE


TYPE OF DRAWING
FOR PRESENTATION

PROJECT CODE: -


NOTES :
FOR PROJECTED SLAB CURVATURE REF. DETAIL DRG.
TOILET SLAB SUNK BY 200 MM. REF. PLANS
SUNK SLAB SHOWN IN HATCH
FOR R.C.C. WORK REF. STRUCTURAL DRG.
FOR TOILET, RAILING & STAIRCASE REF. DETAIL DRGS

SCALE = 1:100
DATE: 08.08.2015
DRG. NO.
JOB NO.:
DRN BY: NIYATI
REV. NO.:

4D
4th Dimension
ARCHITECTS - INTERIOR DESIGNERS - TOWN PLANNERS
609, ECSTASY BUSINESS PARK, 7TH FLOOR
J.S.D MARG, NEAR CITY OF JOY
MULUND W, MUMBAI 40
TELE FAX :- 25692274 - 25602274
EMAIL :- contact@4dindia.com

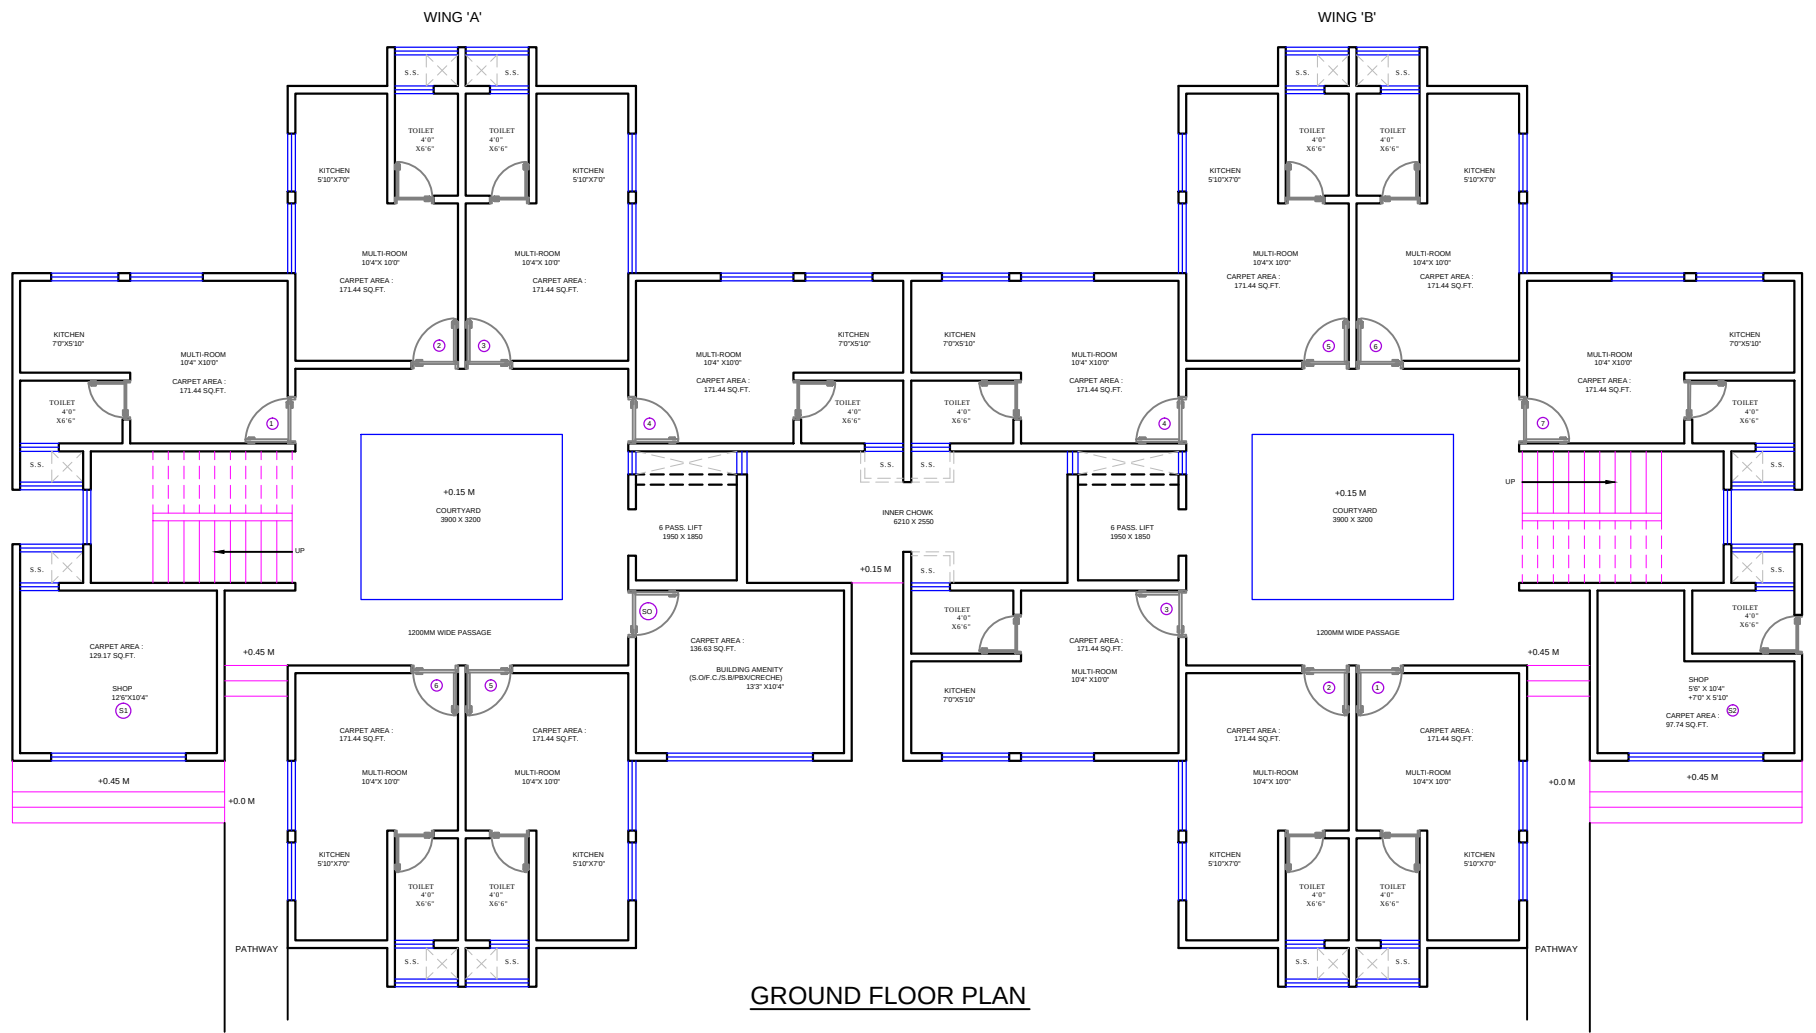

GROUND FLOOR PLAN

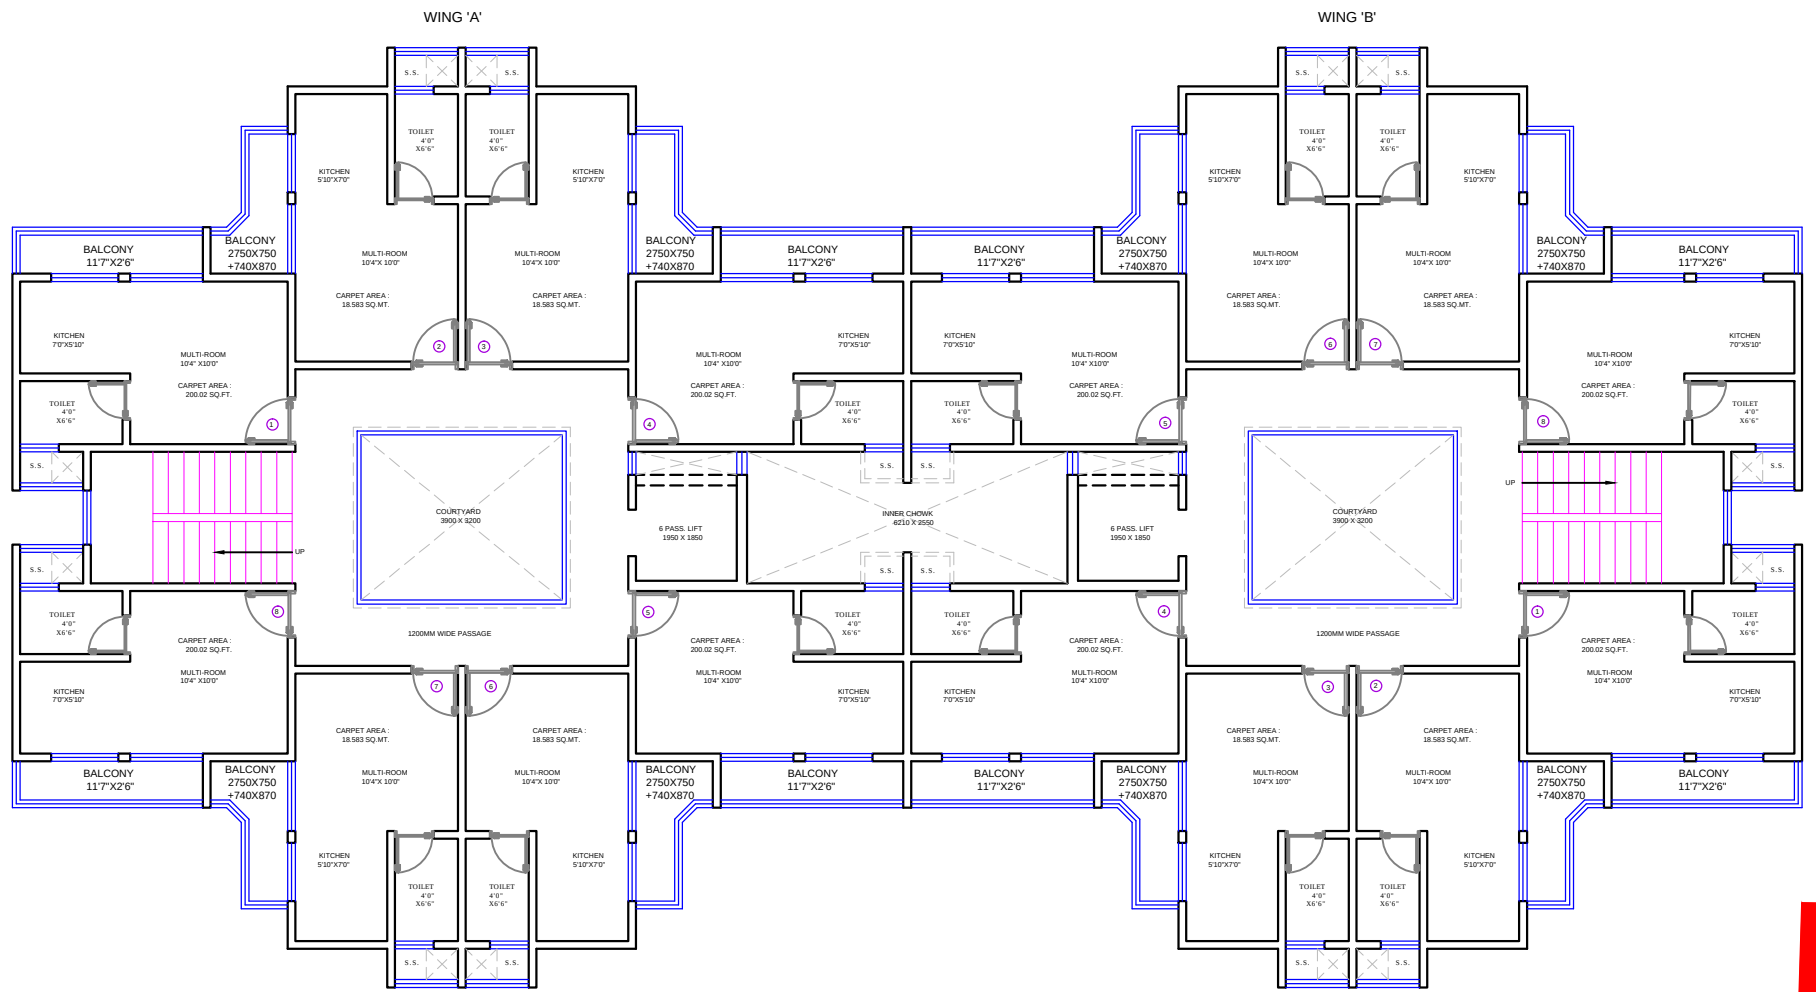

TYPICAL FLOOR PLAN

NORTH
BUILDING E7

DESCRIPTION OF REVISION	DATE


TYPE OF DRAWING
FOR PRESENTATION

PROJECTCODE:-


NOTES :
FOR PROJECTED SLAB CURVATURE REF. DETAIL DRG.
TOILET SLAB SUNK BY 200 MM. REF. PLANS
SUNK SLAB SHOWN IN HATCH
FOR R.C.C. WORK REF. STRUCTURAL DRG.
FOR TOILET, RAILING & STAIRCASE REF. DETAIL DRGS

SCALE = 1:100
DATE: 08.08.2015
DRG.NO.
JOB NO :
DRN BY: NIYATI
REV.NO.:

4D
4th Dimension
ARCHITECTS - INTERIOR DESIGNERS - TOWN PLANNERS
609, ECSTASY BUSINESS PARK, 7TH FLOOR
J.S.D MARG, NEAR CITY OF JOY
MULUND W, MUMBAI 40
TELE FAX :- 25692274 - 25602274
EMAIL :- contact@4dindia.com

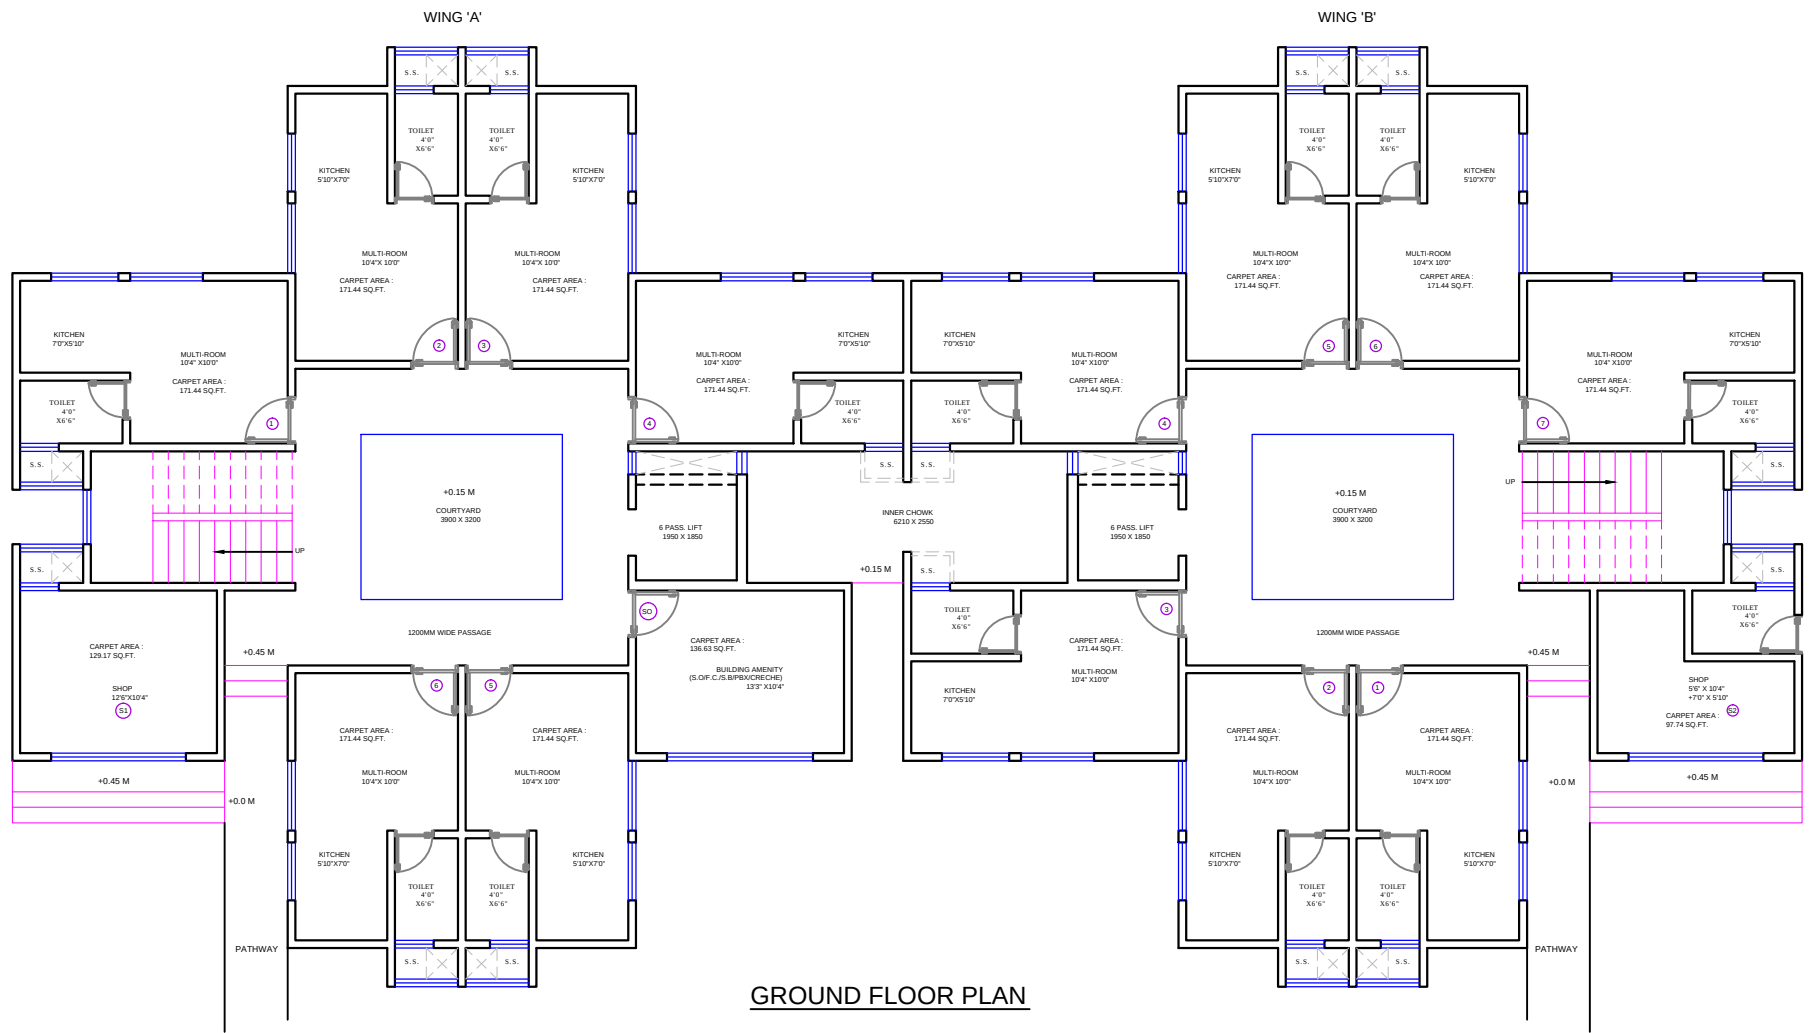



GROUND FLOOR PLAN

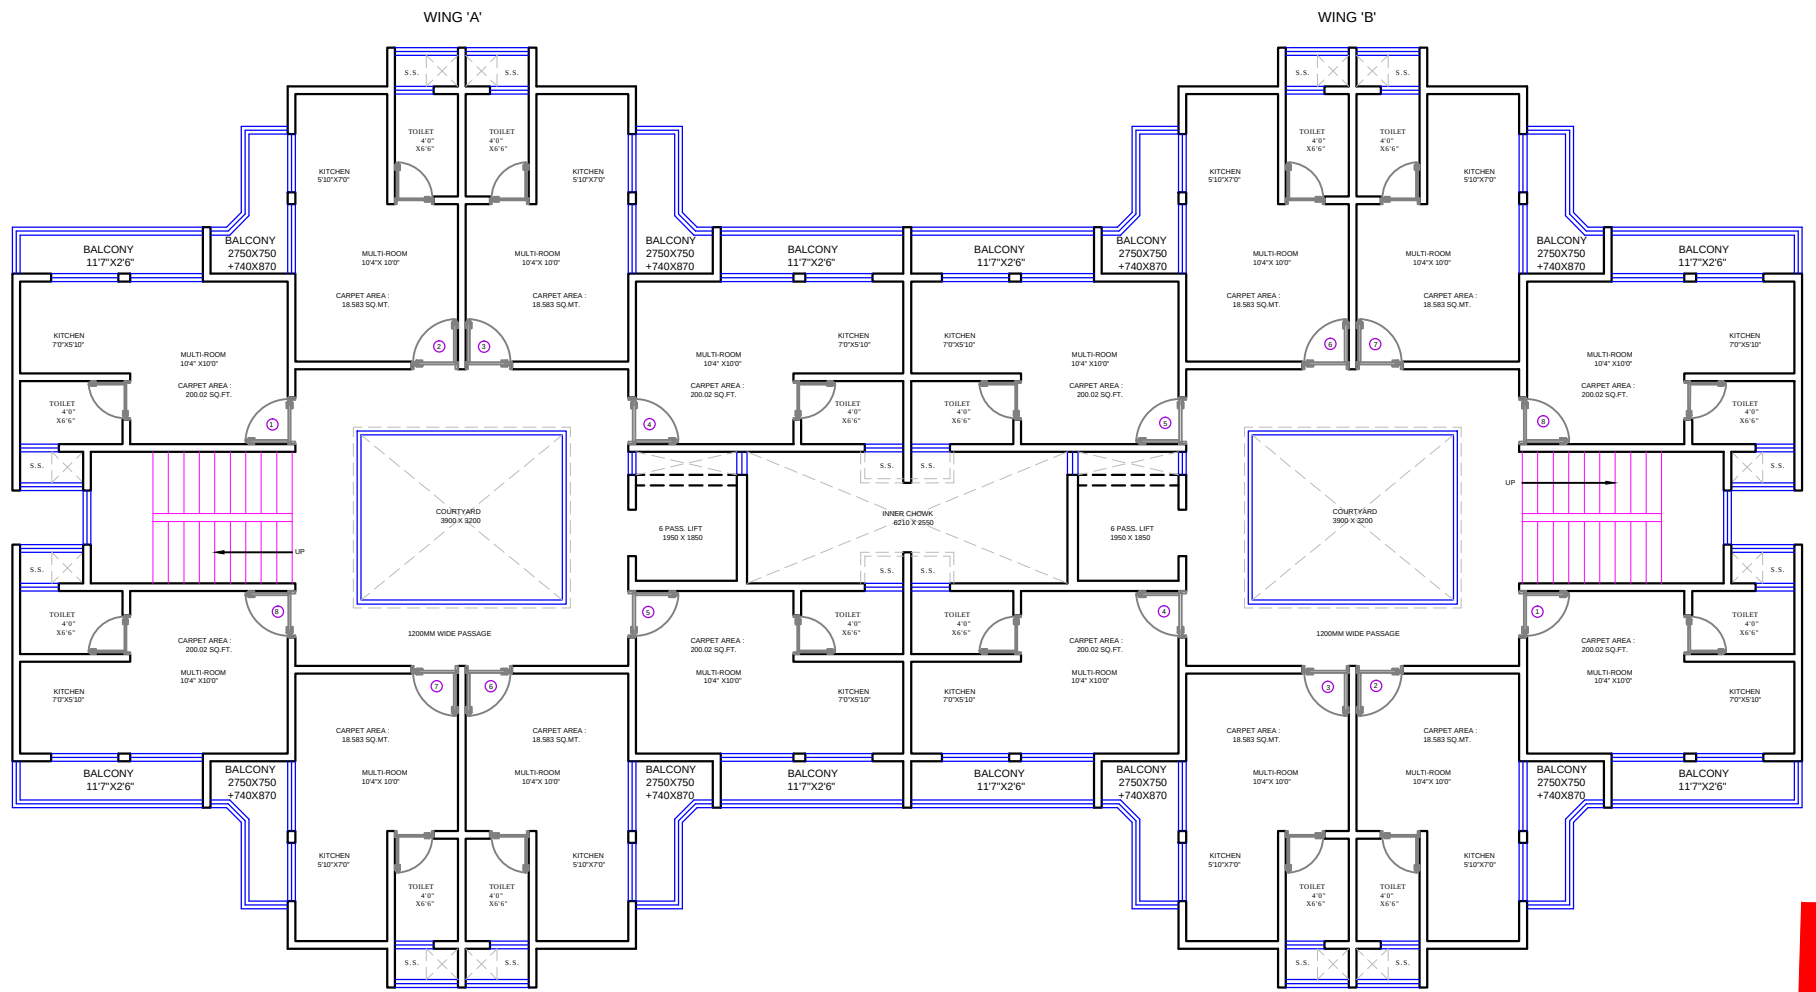

TYPICAL FLOOR PLAN

NORTH
BUILDING E8



DESCRIPTION OF REVISION	DATE	TYPE OF DRAWING	PROJECT CODE :-	4D 4th Dimension ARCHITECTS - INTERIOR DESIGNERS - TOWN PLANNERS 609, ECSTASY BUSINESS PARK, 7TH FLOOR J.S.D MARG, NEAR CITY OF JOY MULUND W, MUMBAI 40 TELE FAX :- 25692274 - 25602274 EMAIL :- contact@4dindia.com
		FOR PRESENTATION		
		NOTES : FOR PROJECTED SLAB CURVATURE REF. DETAIL DRG. TOILET SLAB SUNK BY 200 MM. REF. PLANS SUNK SLAB SHOWN IN HATCH FOR R.C.C. WORK REF. STRUCTURAL DRG. FOR TOILET, RAILING & STAIRCASE REF. DETAIL DRGS	SCALE = 1:100 DATE: 08.08.2015 DRG.NO. JOB NO : DRN BY: NIYATI REV.NO. :	

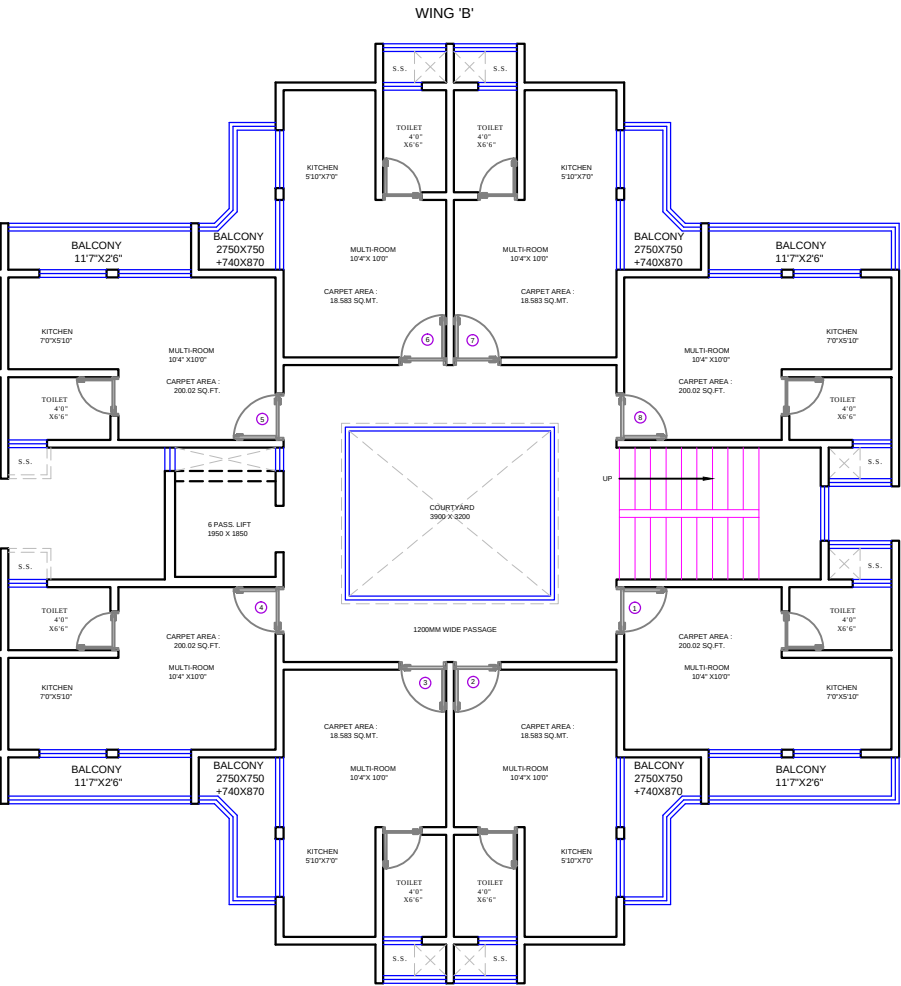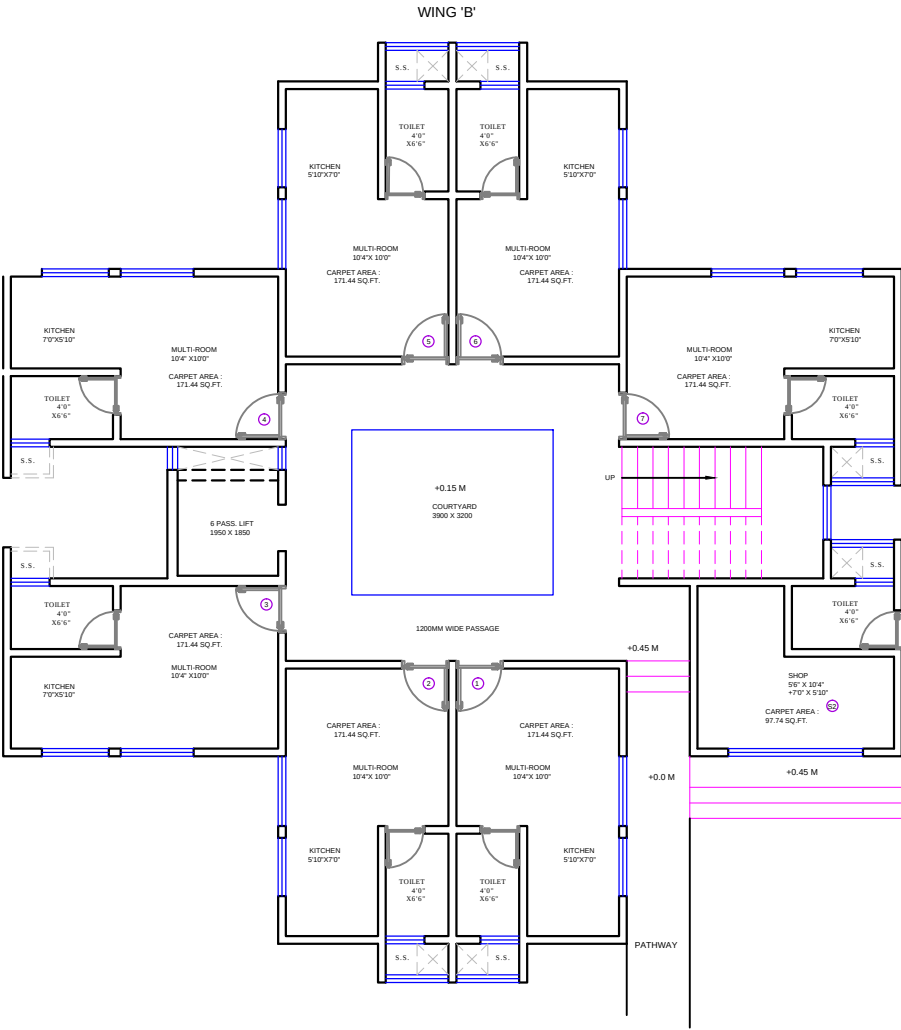

TYPICAL FLOOR PLAN




DESCRIPTION OF REVISION	DATE	TYPE OF DRAWING	PROJECTCODE: -	4D 4th Dimension ARCHITECTS - INTERIOR DESIGNERS - TOWN PLANNERS 609, ECSTASY BUSINESS PARK, 7TH FLOOR J.S.D MARG, NEAR CITY OF JOY MULUND W, MUMBAI 40 TELE FAX :- 25692274 -25602274 EMAIL :- contact@4dindia.com
		FOR PRESENTATION		
		NOTES : FOR PROJECTED SLAB CURVATURE REF. DETAIL DRG. TOILET SLAB SUNK BY 200 MM REF. PLANS SUNK SLAB SHOWN IN HATCH FOR R.C.C. WORK REF. STRUCTURAL DRG. FOR TOILET, RAILING & STAIRCASE REF. DETAIL DRGS	SCALE = 1:100 DATE: 08.08.2015 DRG.NO. JOB NO : DRN BY: NIYATI REV.NO. :	

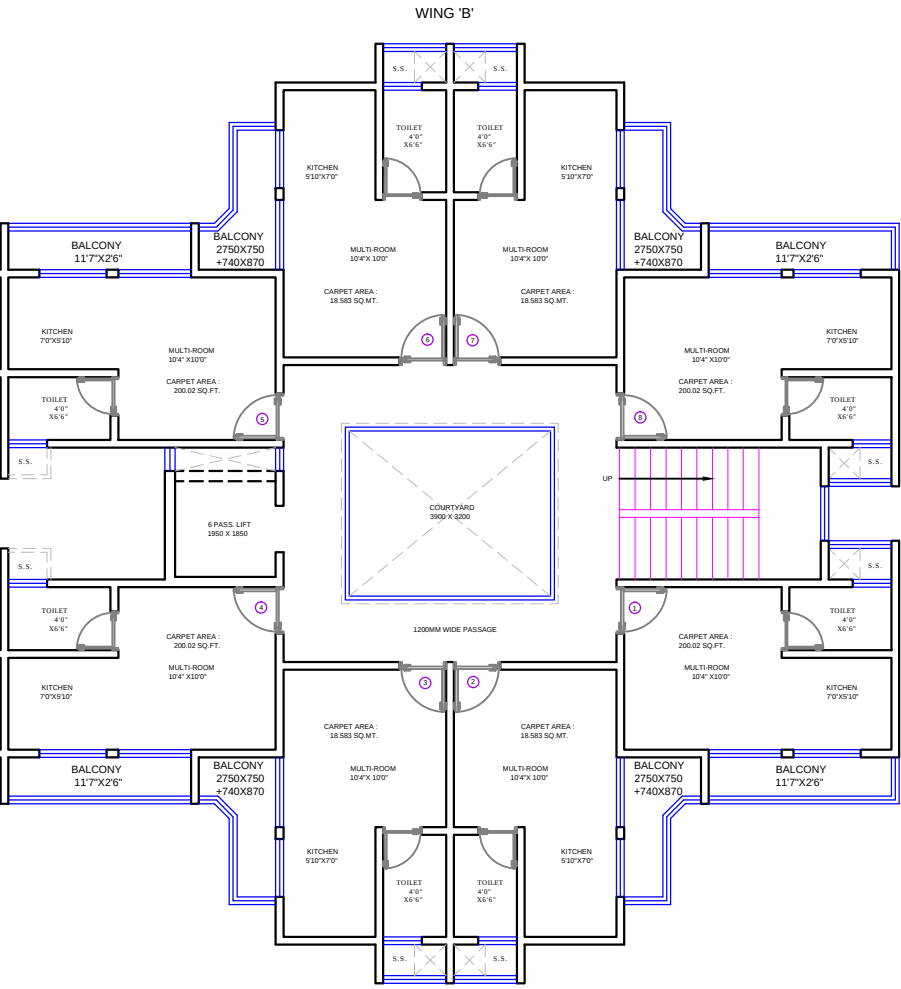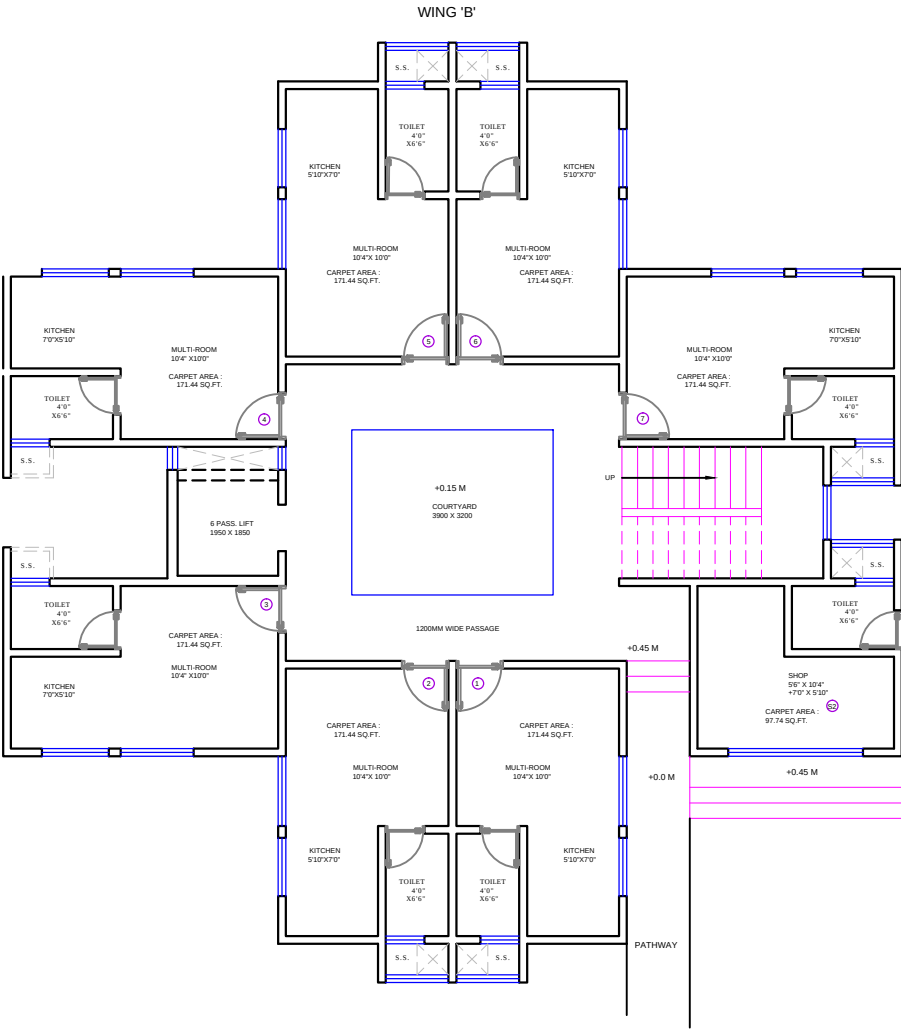


TYPICAL FLOOR PLAN



DESCRIPTION OF REVISION	DATE	TYPE OF DRAWING	PROJECTCODE: -	 4th Dimension ARCHITECTS - INTERIOR DESIGNERS - TOWN PLANNERS
		FOR PRESENTATION		
		NOTES : FOR PROJECTED SLAB CURVATURE REF. DETAIL DRG. TOILET SLAB SUNK BY 200 MM REF. PLANS SUNK SLAB SHOWN IN HATCH FOR R.C.C. WORK REF. STRUCTURAL DRG. FOR TOILET, RAILING & STAIRCASE REF. DETAIL DRGS.	SCALE = 1:100 DATE: 08.08.2015 DRG.NO. JOB NO : DRN BY: NIYATI REV.NO. :	609, ECSTASY BUSINESS PARK , 7TH FLOOR J.S.D MARG, NEAR CITY OF JOY MULUND W, MUMBAI 40 TELE FAX :- 25692274 -25602274 EMAIL :- contact@4dindia.com

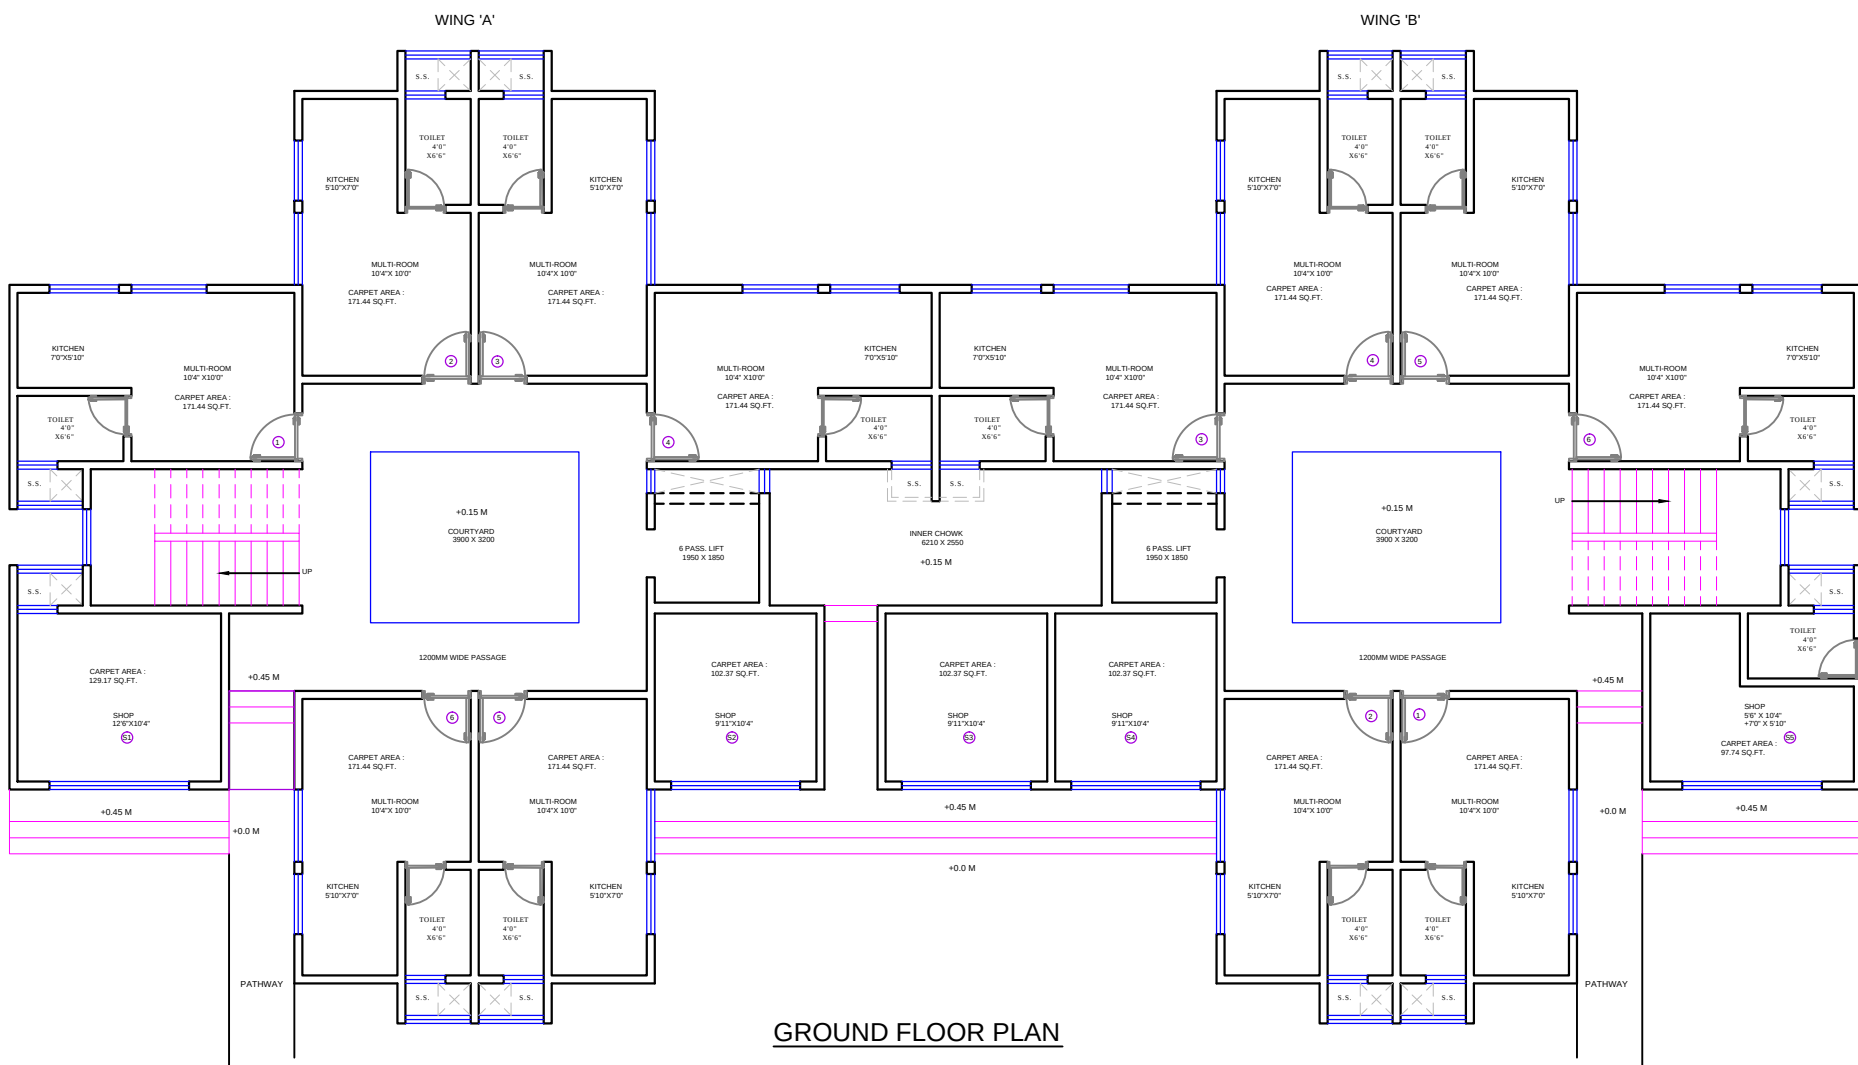

GROUND FLOOR PLAN

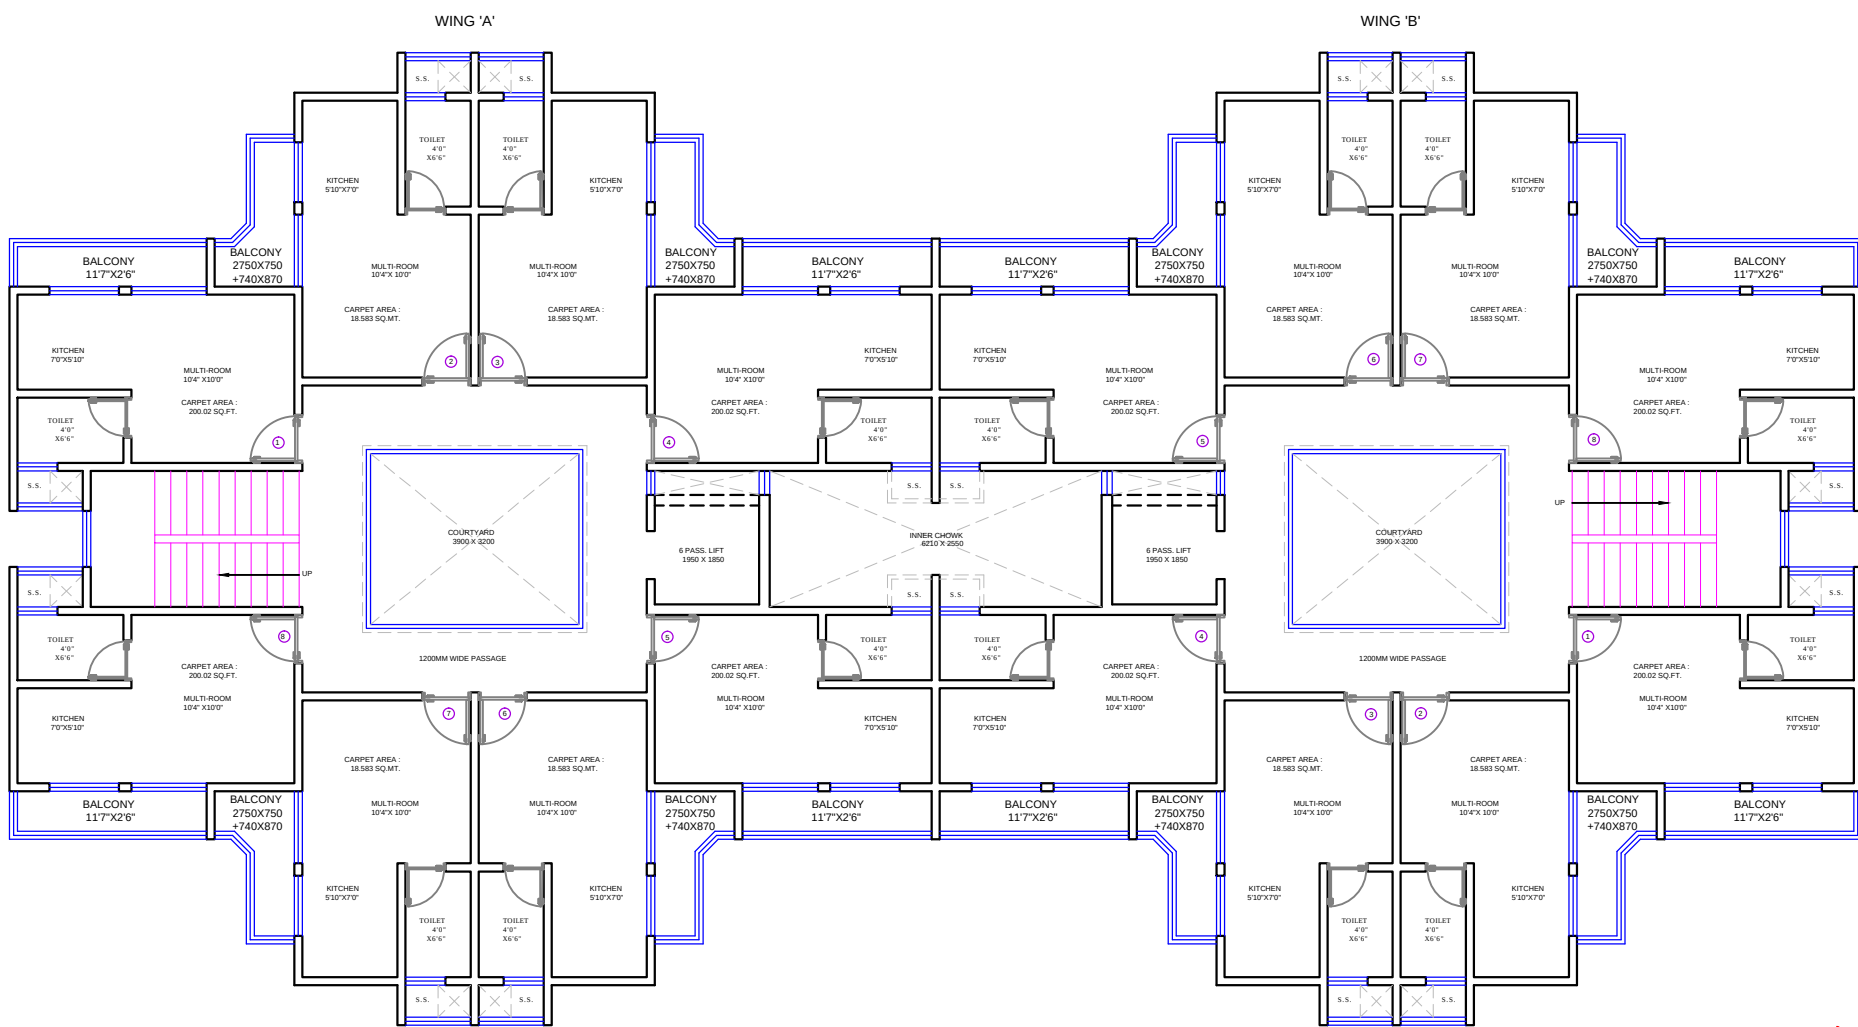

TYPICAL FLOOR PLAN

NORTH
BUILDING F1

DESCRIPTION OF REVISION	DATE

TYPE OF DRAWING
FOR PRESENTATION

PROJECTCODE: -

NOTES :
FOR PROJECTED SLAB CURVATURE REF. DETAIL DRG.
TOILET SLAB SUNK BY 200 MM REF. PLANS
SUNK SLAB SHOWN IN HATCH
FOR R.C.C. WORK REF. STRUCTURAL DRG.
FOR TOILET, RAILING & STAIRCASE REF. DETAIL DRGS.

SCALE = 1:100

DATE: 08.08.2015


DRG.NO.

JOB NO:


DRN BY: NIYATI

REV.NO.:

4D
4th Dimension
ARCHITECTS . INTERIOR DESIGNERS . TOWN PLANNERS
609, ECSTASY BUSINESS PARK , 7TH FLOOR
J.S.D MARG, NEAR CITY OF JOY
MULUND W, MUMBAI 80
TELE FAX :- 25692274 -25602274
EMAIL :- contact@4dindia.com

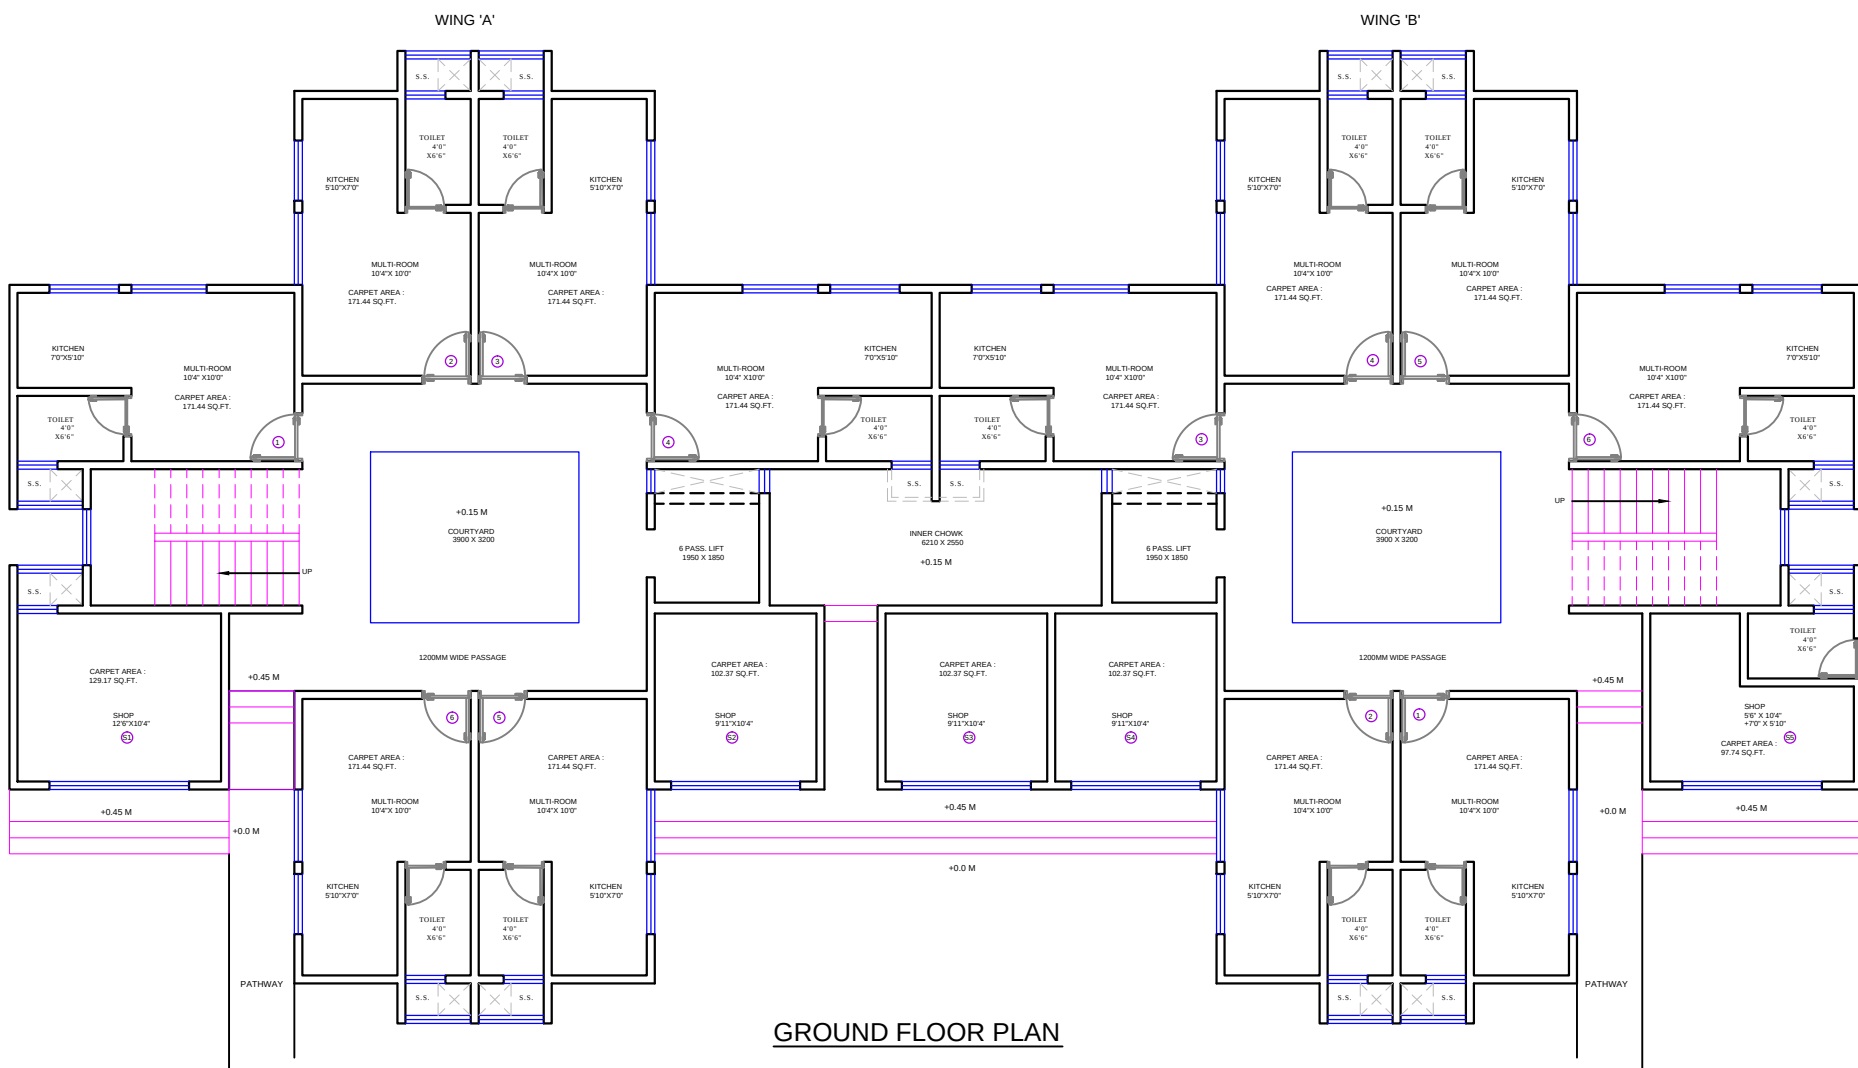

GROUND FLOOR PLAN

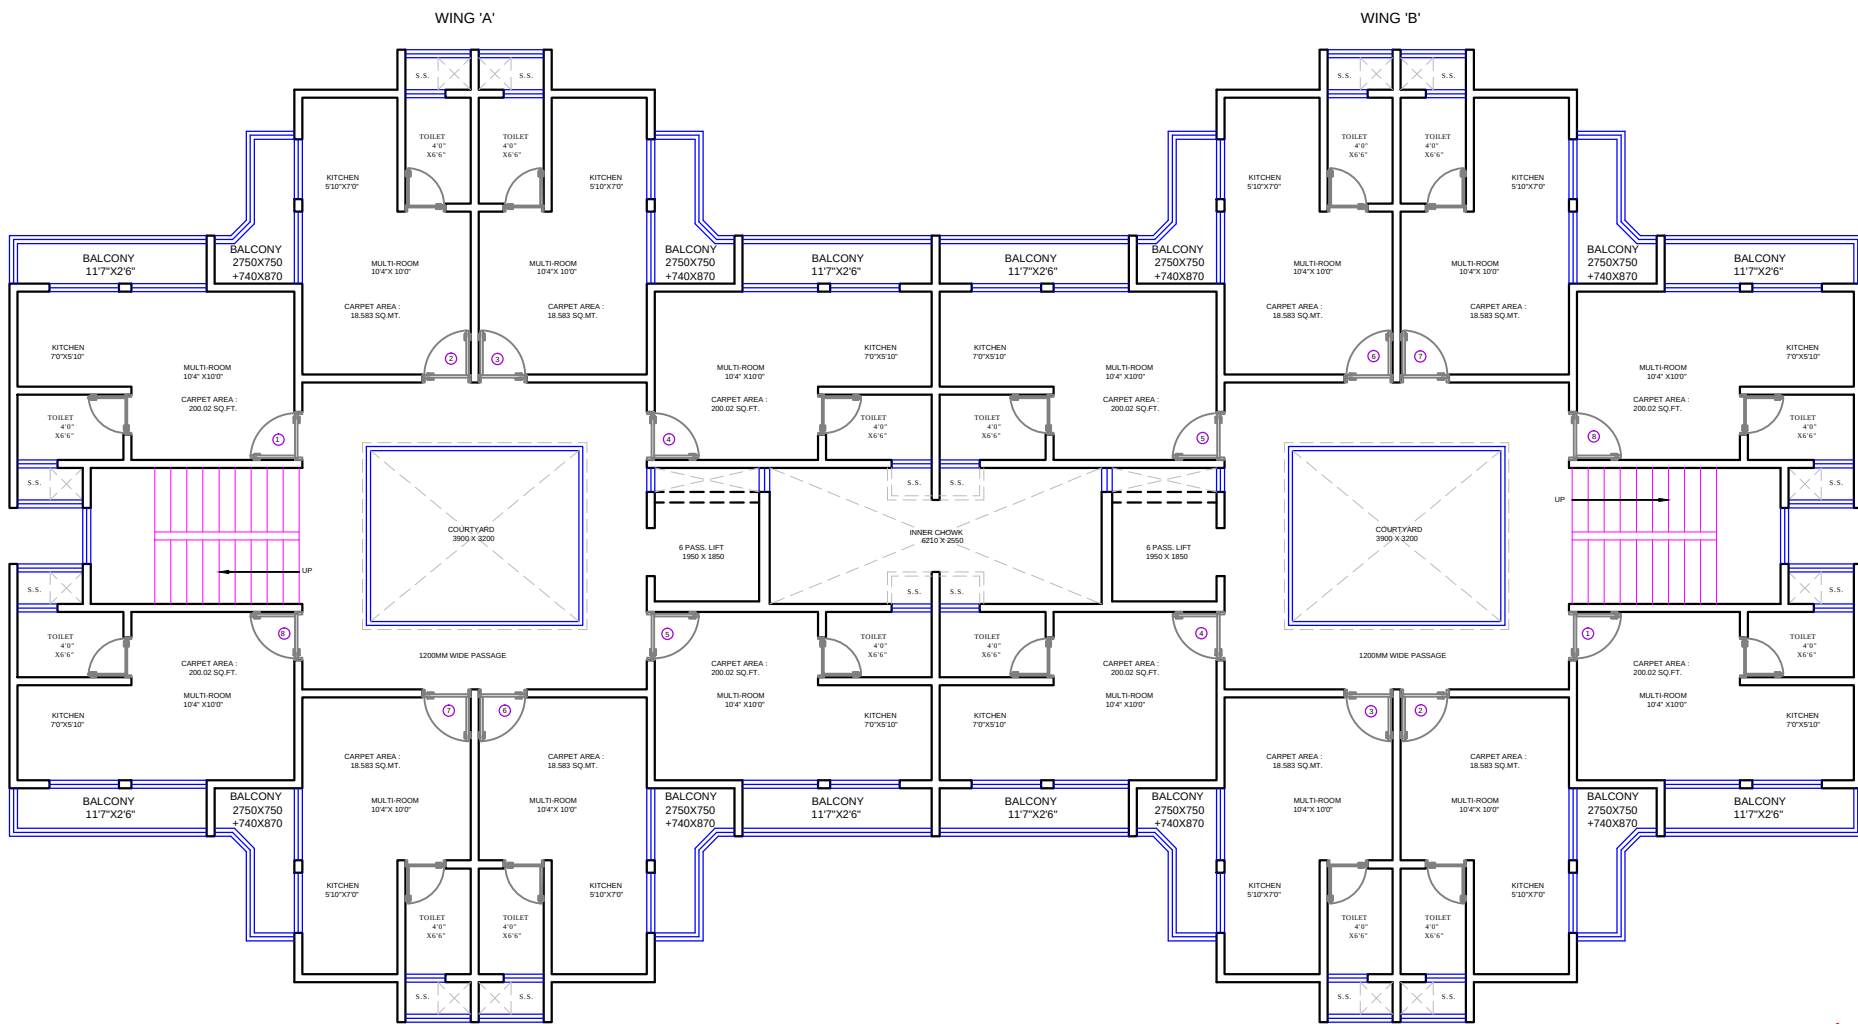

TYPICAL FLOOR PLAN

NORTH
BUILDING F2

DESCRIPTION OF REVISION	DATE

TYPE OF DRAWING
FOR PRESENTATION

PROJECTCODE: -

NOTES :
FOR PROJECTED SLAB CURVATURE REF. DETAIL DRG.
TOILET SLAB SUNK BY 200 MM REF. PLANS
SUNK SLAB SHOWN IN HATCH
FOR R.C.C. WORK REF. STRUCTURAL DRG.
FOR TOILET, RAILING & STAIRCASE REF. DETAIL DRGS.

SCALE = 1:100

DATE: 08.08.2015

DRG.NO.

JOB NO:


DRN BY: NIYATI

REV.NO.:




4th Dimension

ARCHITECTS . INTERIOR DESIGNERS . TOWN PLANNERS
609, ECSTASY BUSINESS PARK , 7TH FLOOR
J.S.D MARG, NEAR CITY OF JOY
MULUND W, MUMBAI 80
TELE FAX :- 25692274 -25602274
EMAIL :- contact@4dindia.com

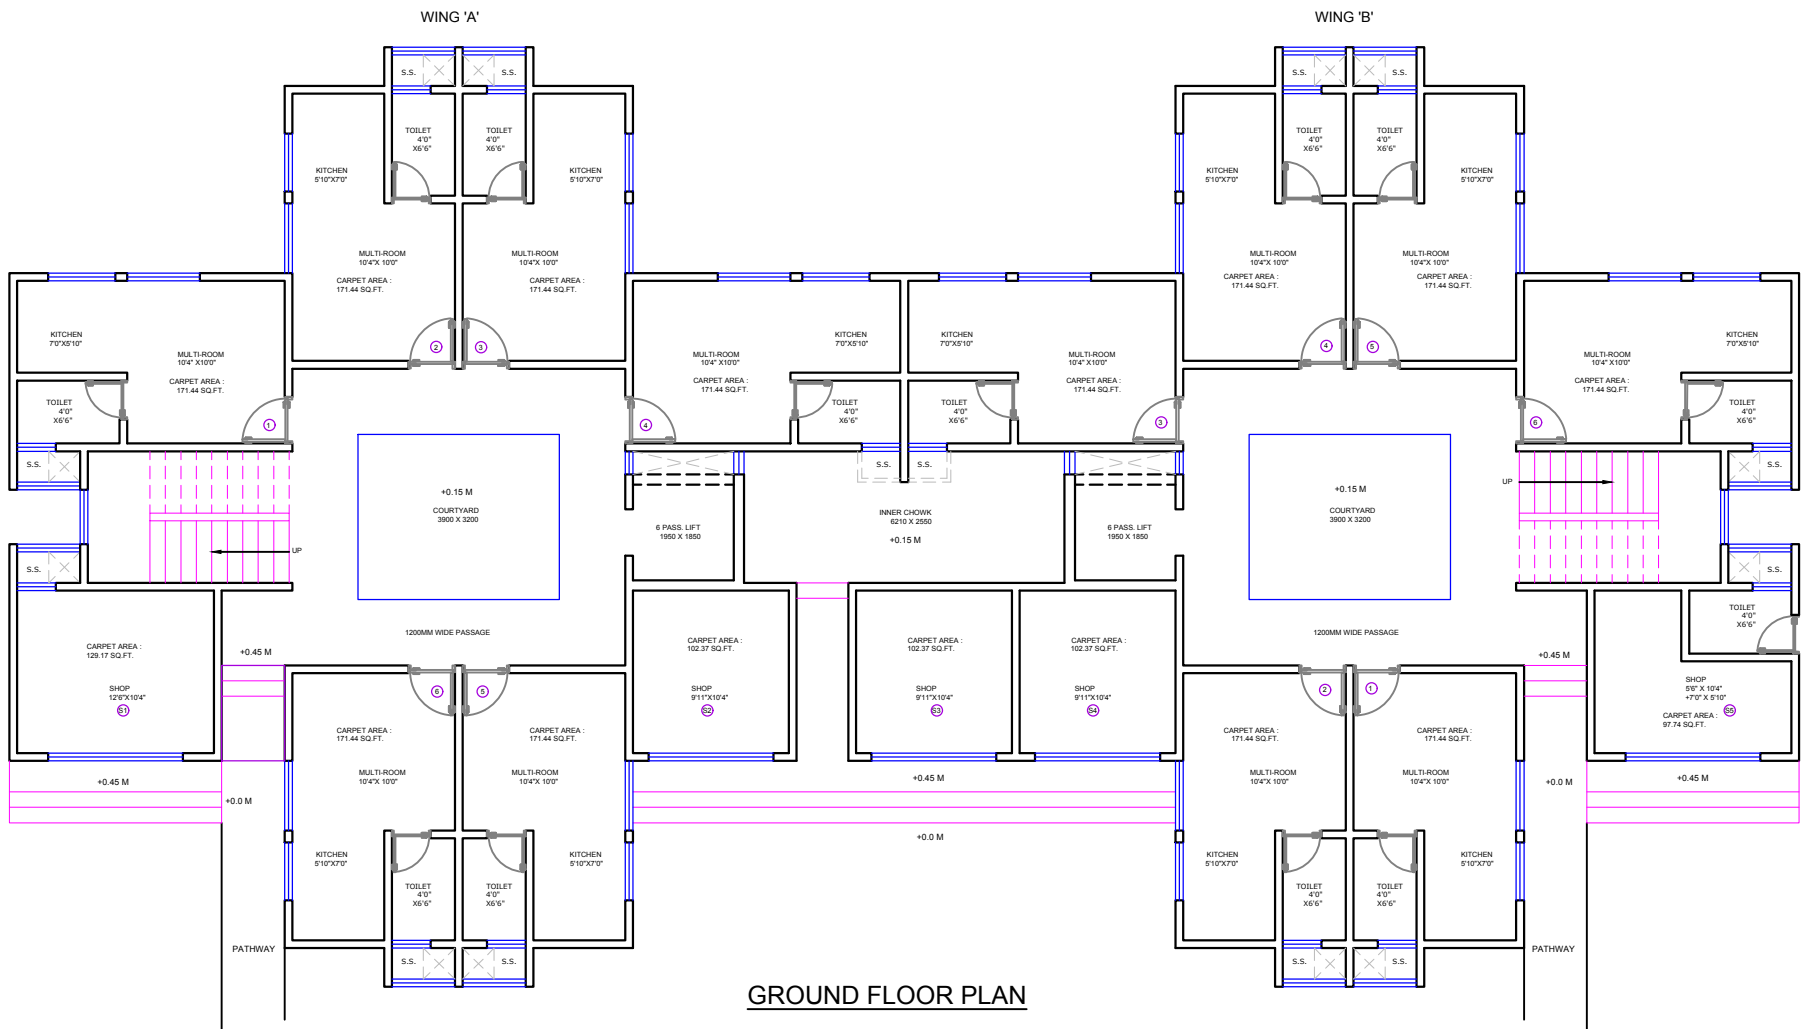

GROUND FLOOR PLAN

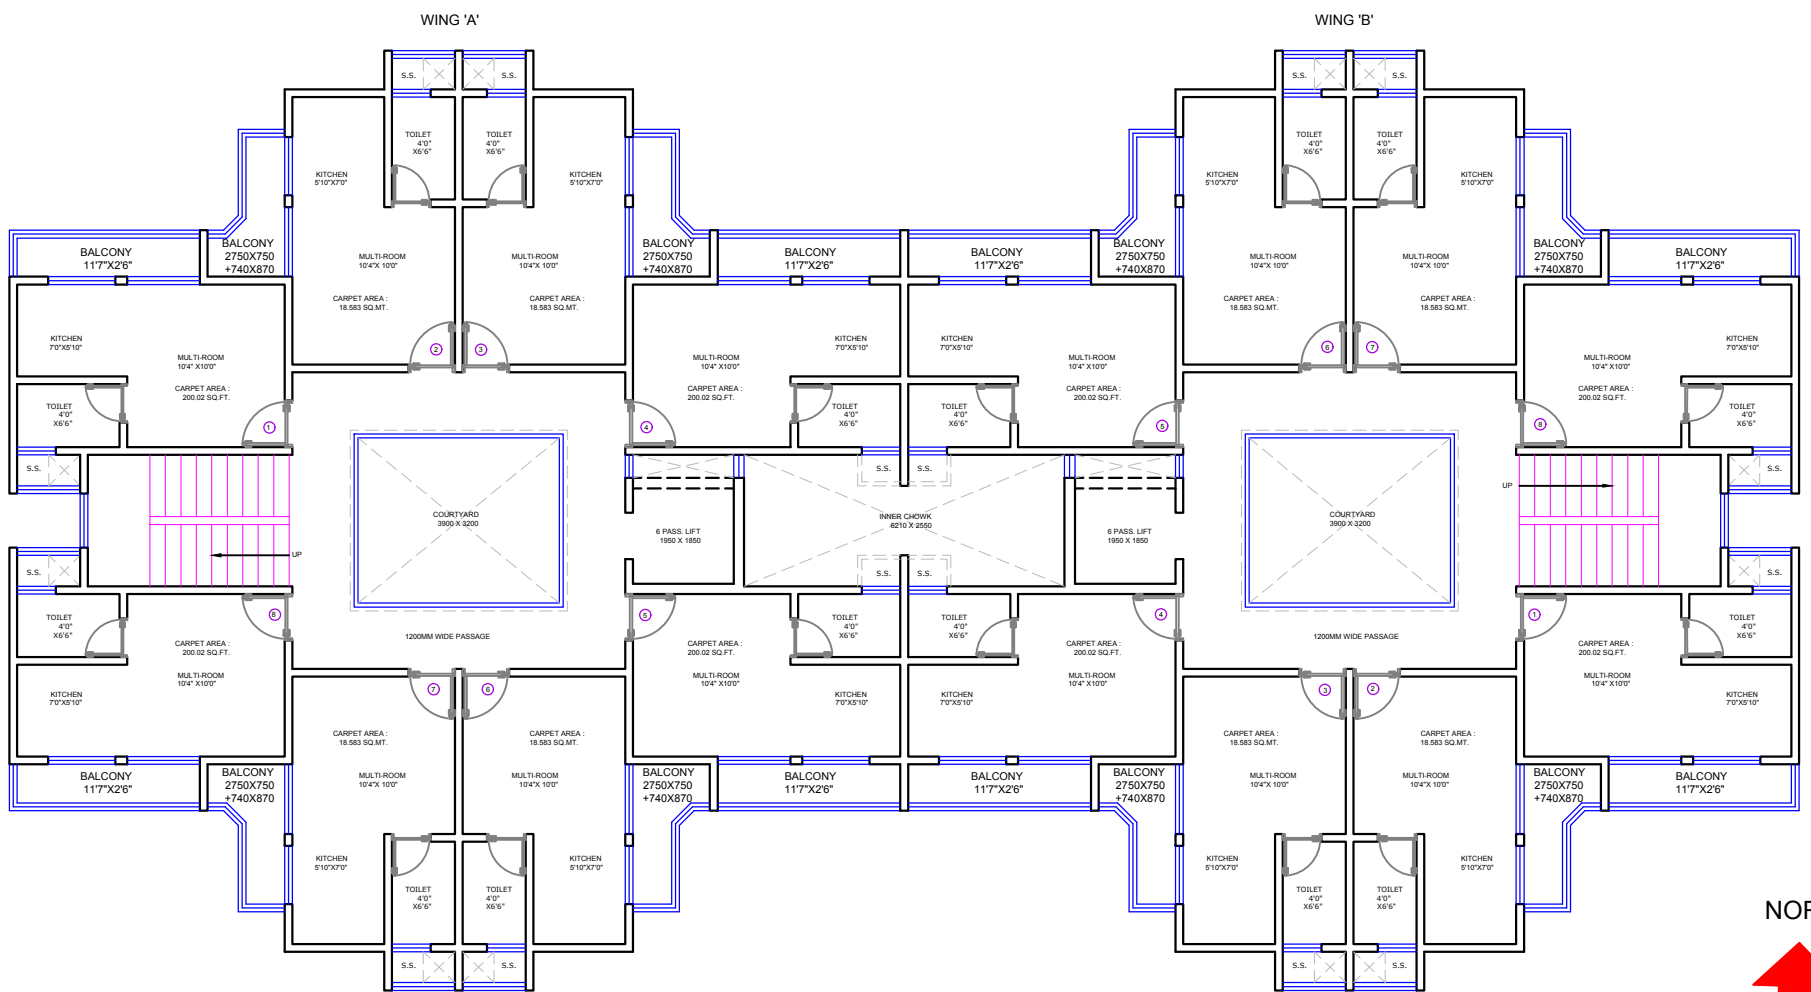


TYPICAL FLOOR PLAN

NORTH




BUILDING G2

DESCRIPTION OF REVISION	DATE	TYPE OF DRAWING FOR PRESENTATION	PROJECT CODE:-	 4th Dimension ARCHITECTS . INTERIOR DESIGNERS . TOWN PLANNERS. 609, ECSTASY BUSINESS PARK , 7TH FLOOR J.S.D MARG. NEAR CITY OF JOY MULUND W, MUMBAI 80 TELE FAX :- 25692274 -25602274 EMAIL :- contact@4dindia.com
		NOTES : FOR PROJECTED SLAB CURVATURE REF. DETAIL DRG. TOILET SLAB SUNK BY 300 MM. REF. PLANS SUNK SLAB SHOWN IN HATCH FOR R.C.C. WORK REF. STRUCTURAL DRG. FOR TOILET, RAILING & STAIRCASE REF. DETAIL DRGS	SCALE = 1:100 DATE: 08.08.2015 DRG.NO. JOB NO : DRN BY: NIYATI REVNO. :	

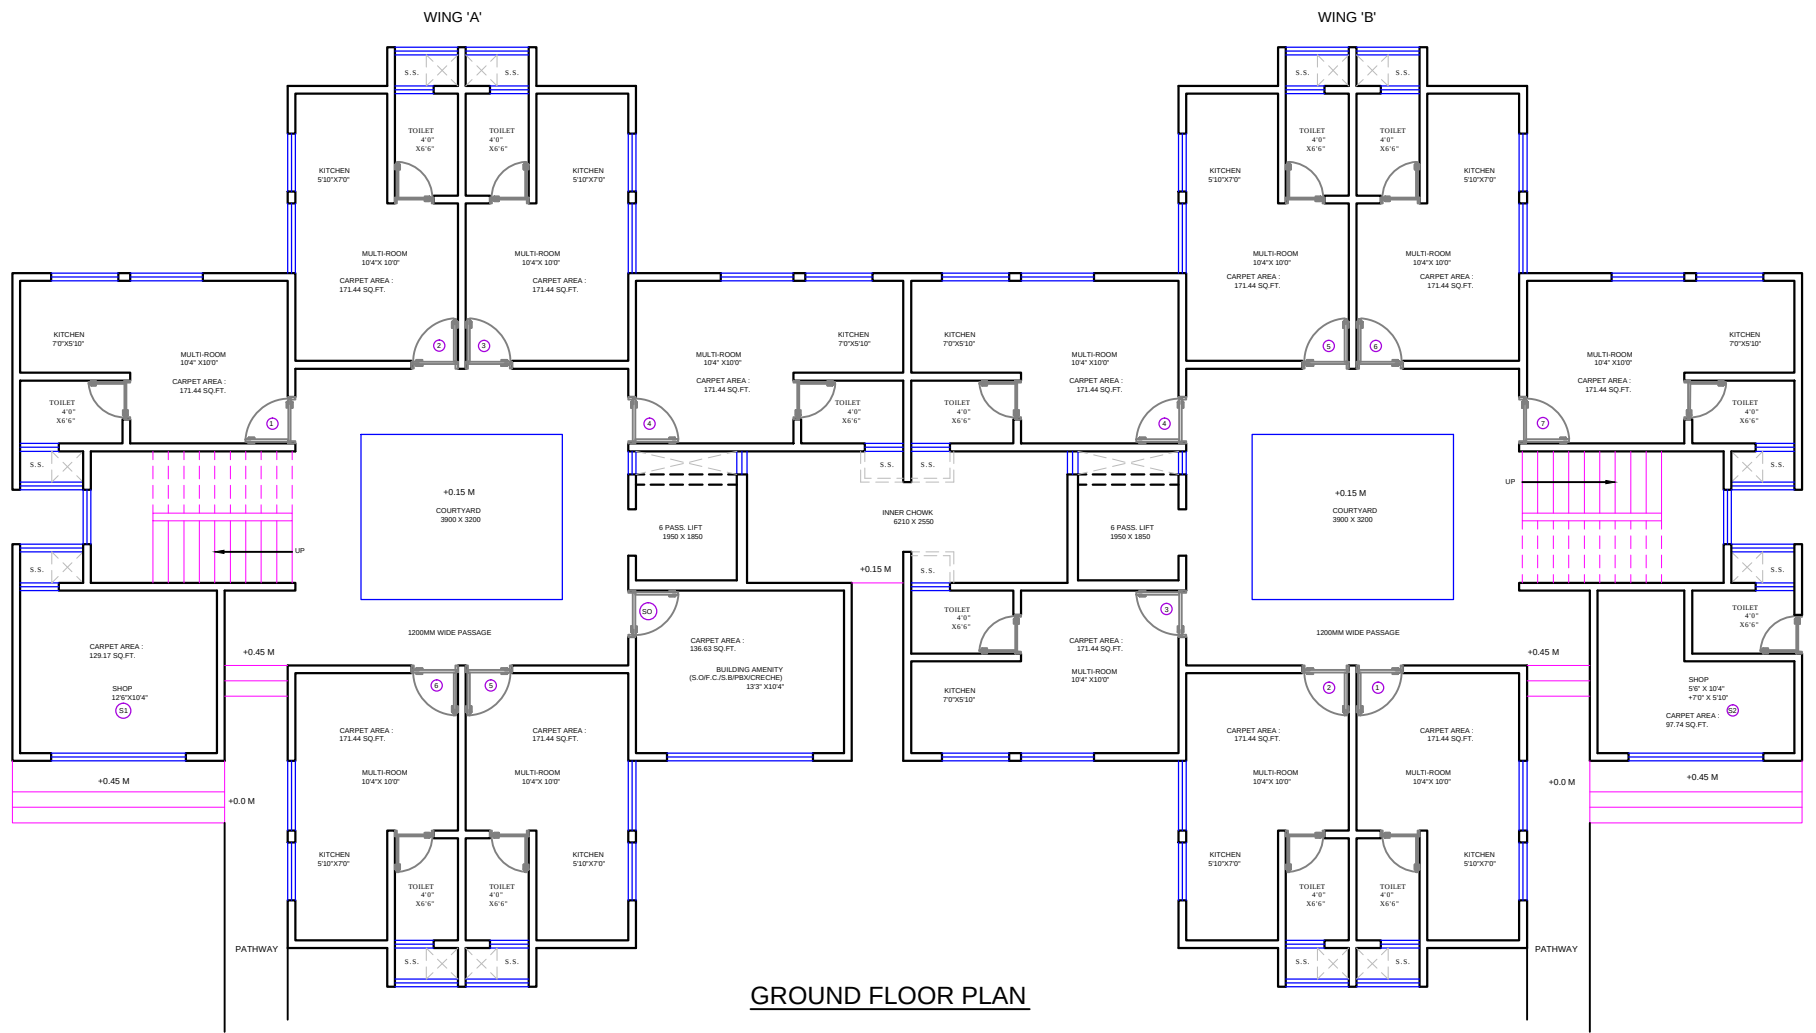

GROUND FLOOR PLAN

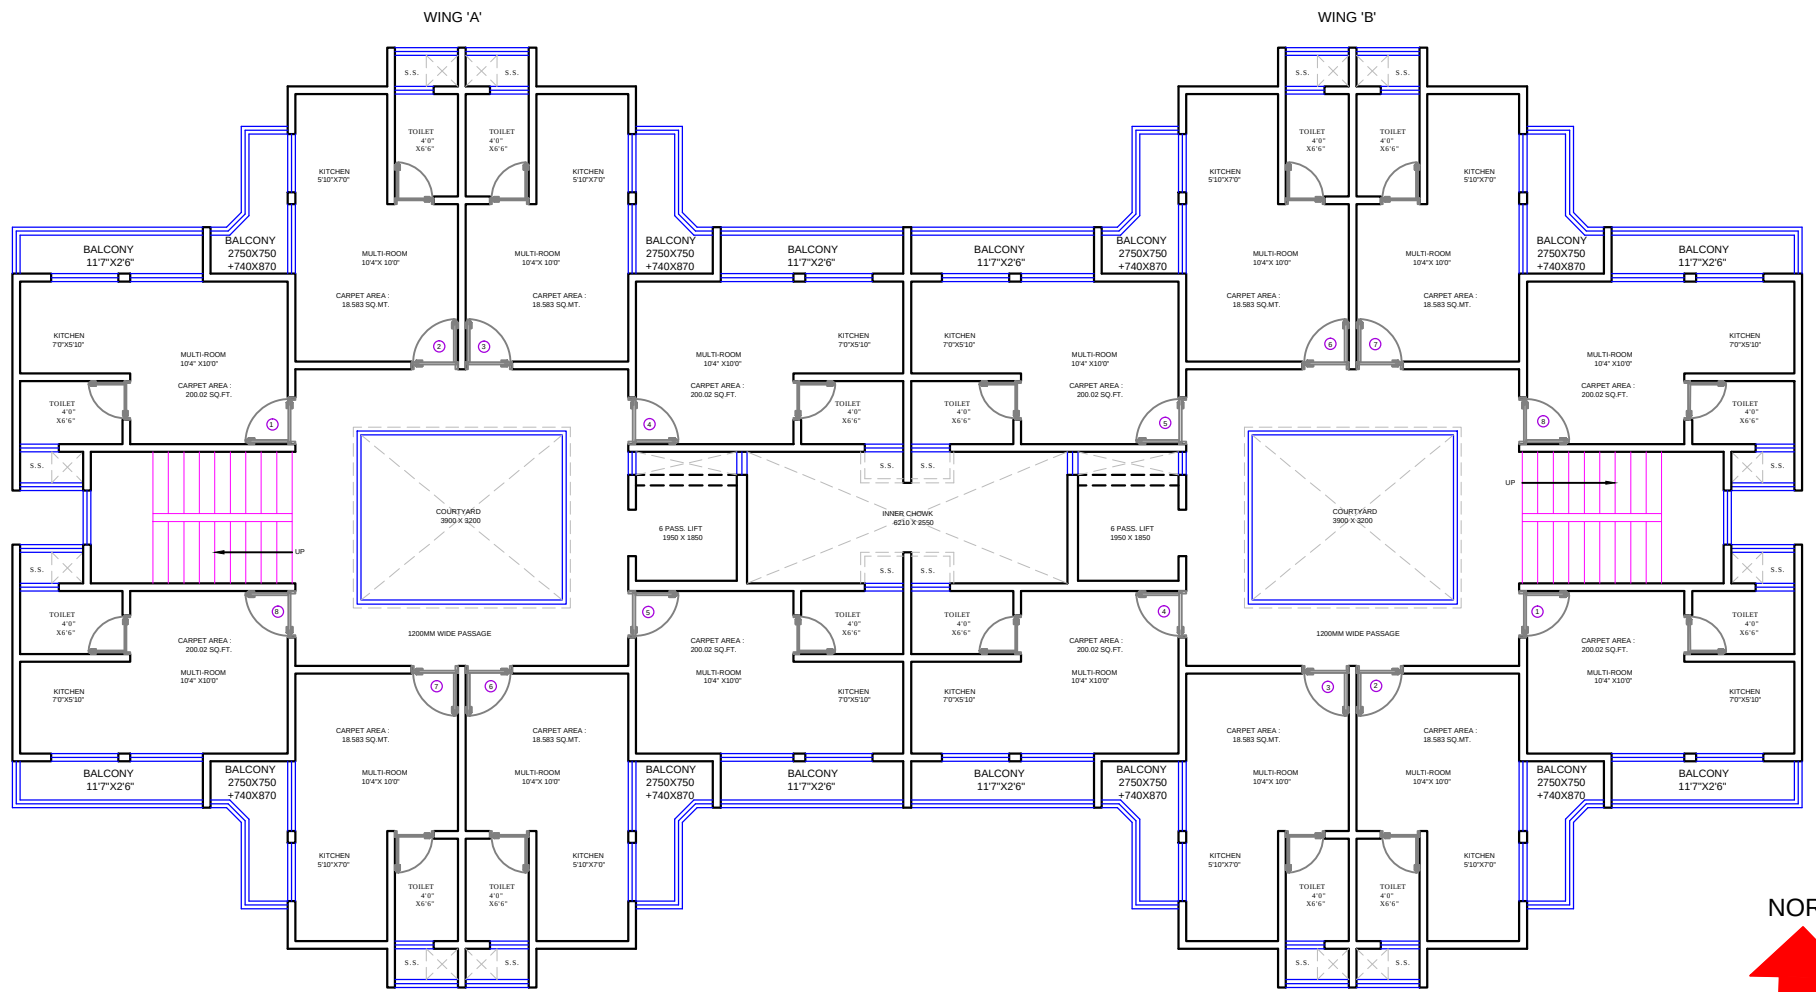

TYPICAL FLOOR PLAN



DESCRIPTION OF REVISION	DATE


TYPE OF DRAWING
FOR PRESENTATION

PROJECTCODE:-


NOTES :
FOR PROJECTED SLAB CURVATURE REF. DETAIL DRG.
TOILET SLAB SUNK BY 200 MM. REF. PLANS
SUNK SLAB SHOWN IN HATCH
FOR R.C.C. WORK REF. STRUCTURAL DRG.
FOR TOILET, RAILING & STAIRCASE REF. DETAIL DRGS

SCALE = 1:100
DATE: 08.08.2015
DRG.NO.
JOB NO :
DRN BY: NIYATI
REV.NO. :

4D
4th Dimension
ARCHITECTS - INTERIOR DESIGNERS - TOWN PLANNERS
609, ECSTASY BUSINESS PARK , 7TH FLOOR
J.S.D MARG, NEAR CITY OF JOY
MULUND W, MUMBAI 40
TELE FAX :- 25692274 -25602274
EMAIL :- contact@4dindia.com

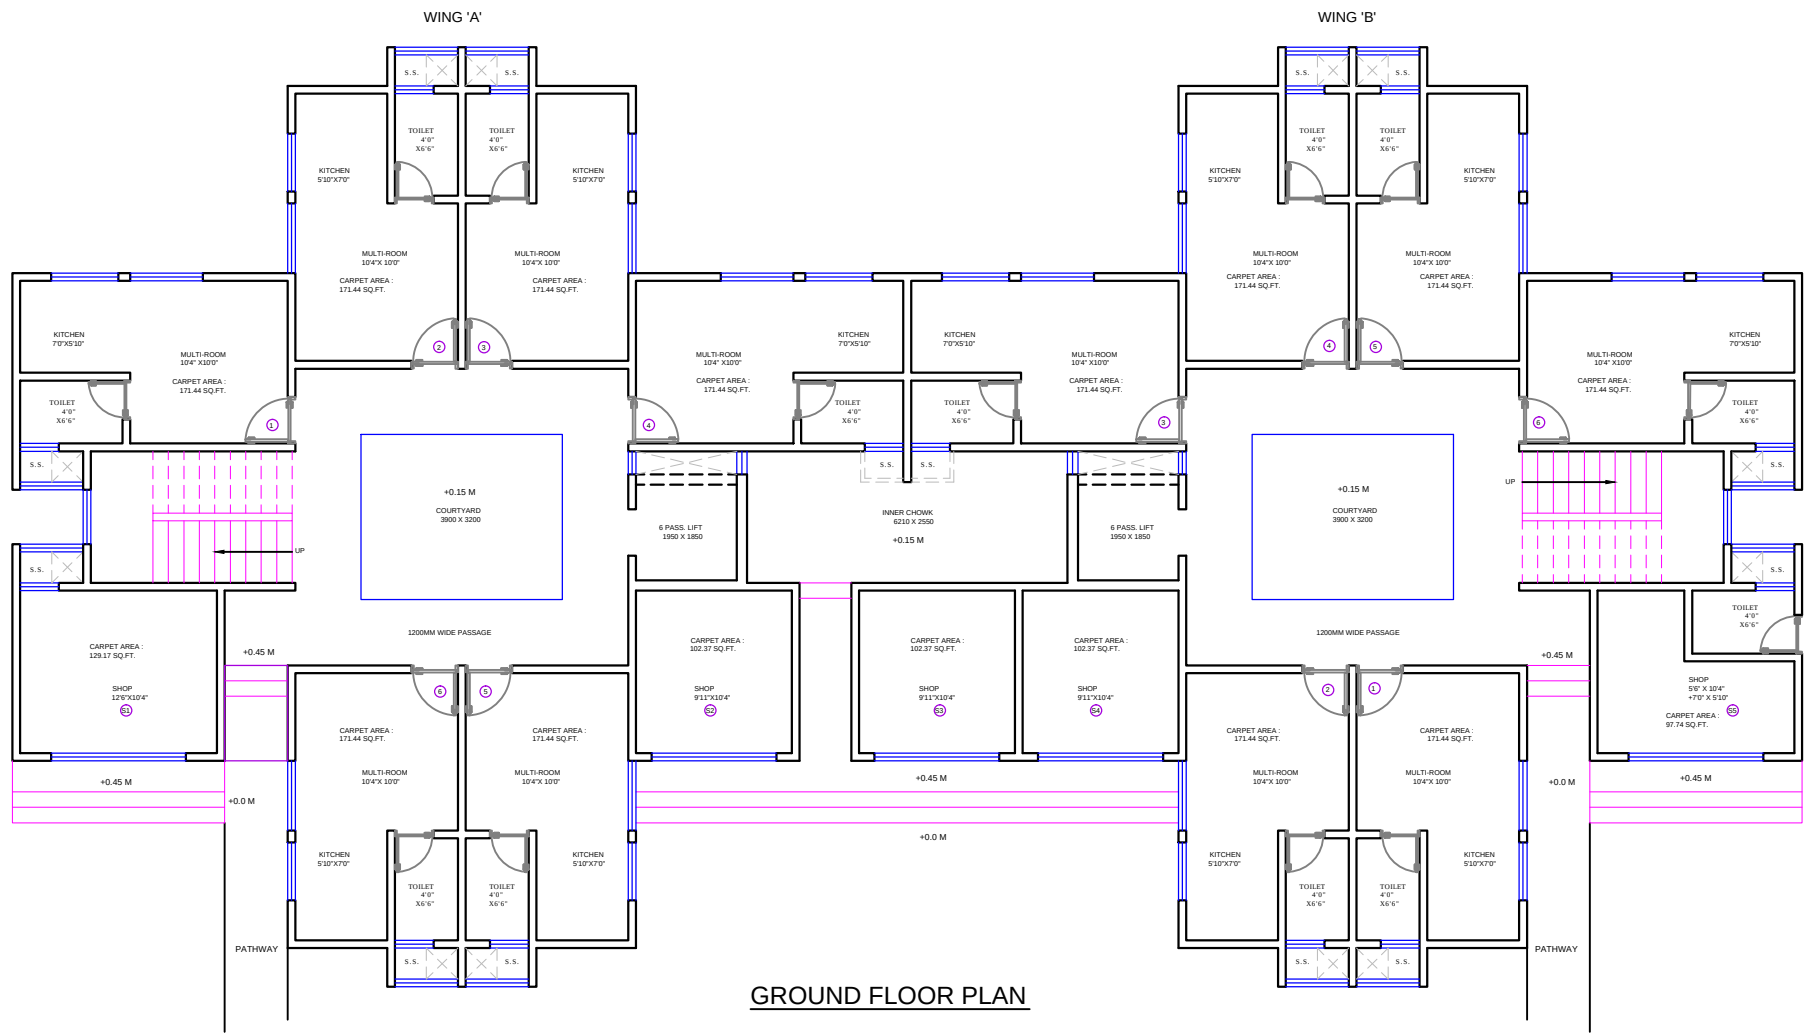

GROUND FLOOR PLAN

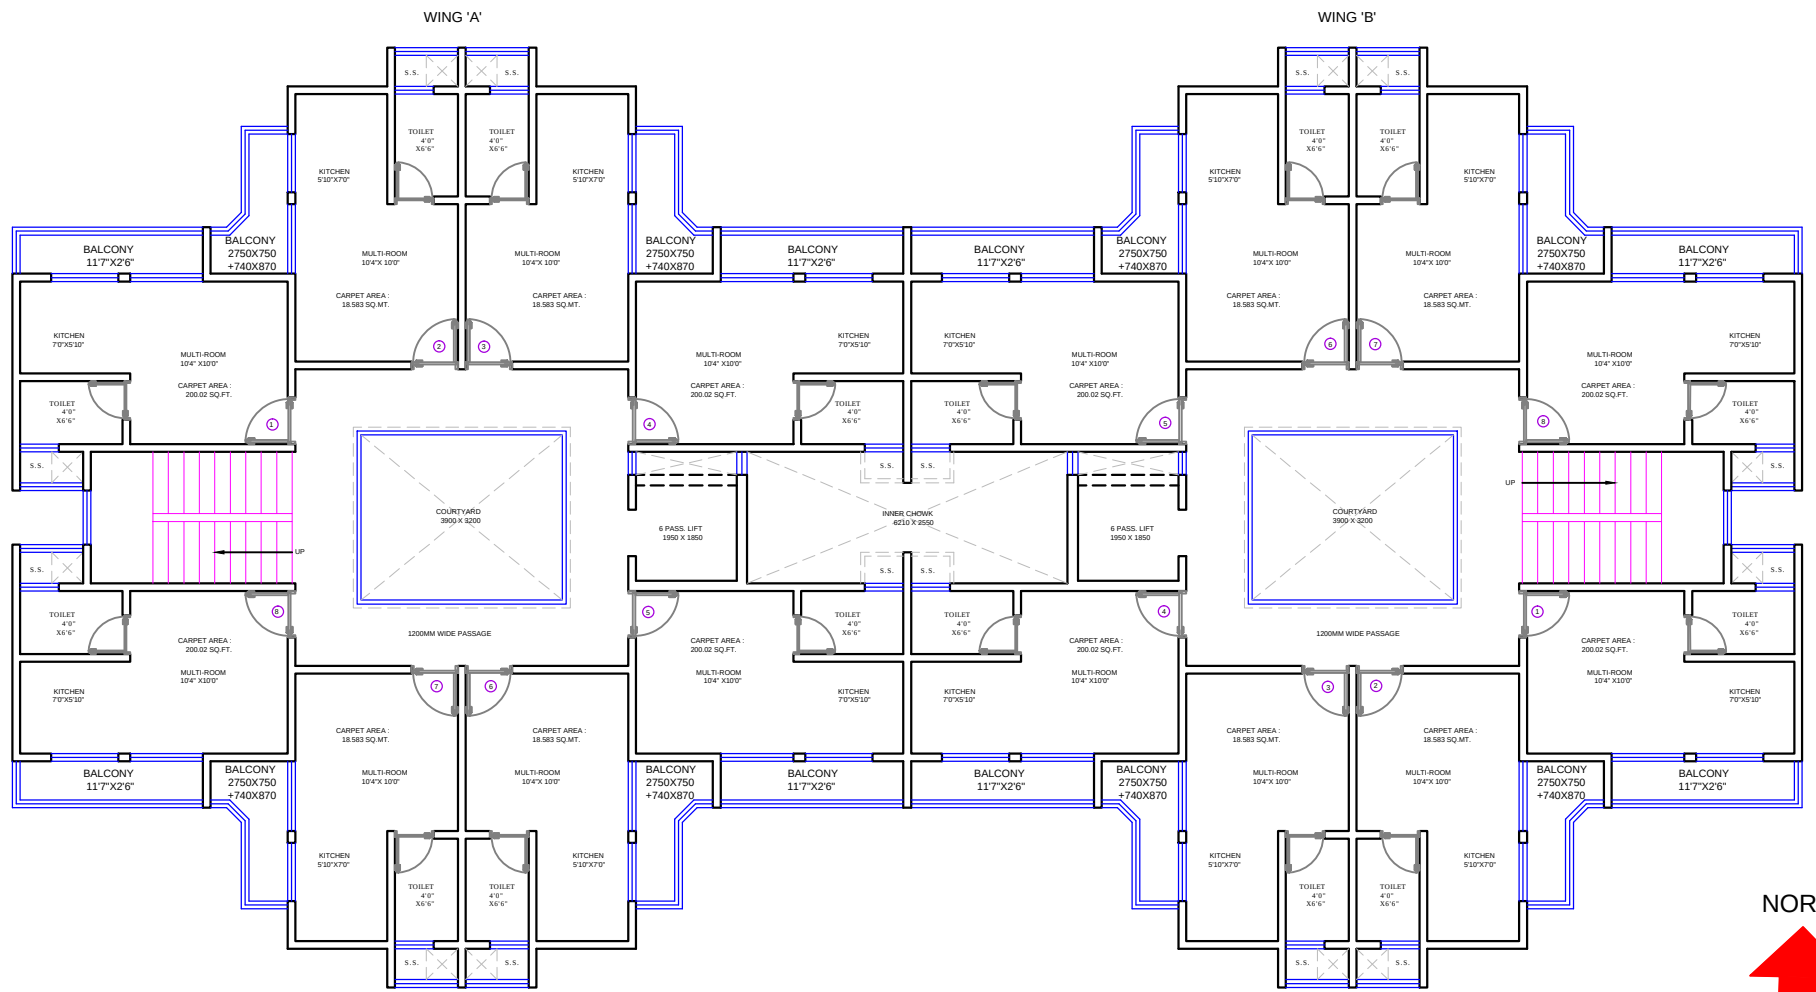

TYPICAL FLOOR PLAN

NORTH
BUILDING G4

DESCRIPTION OF REVISION	DATE


TYPE OF DRAWING
FOR PRESENTATION

PROJECT CODE: -


NOTES :
FOR PROJECTED SLAB CURVATURE REF. DETAIL DRG.
TOILET SLAB SUNK BY 200 MM. REF. PLANS
SUNK SLAB SHOWN IN HATCH
FOR R.C.C. WORK REF. STRUCTURAL DRG.
FOR TOILET, RAILING & STAIRCASE REF. DETAIL DRGS

SCALE = 1:100
DATE: 08.08.2015
DRG. NO.
JOB NO.:
DRN BY: NIYATI
REV. NO.:

4D
4th Dimension
ARCHITECTS - INTERIOR DESIGNERS - TOWN PLANNERS
609, ECSTASY BUSINESS PARK, 7TH FLOOR
J.S.D. MARG, NEAR CITY OF JOY
MULUND W, MUMBAI 40
TELE FAX :- 25692274 - 25602274
EMAIL :- contact@4dindia.com

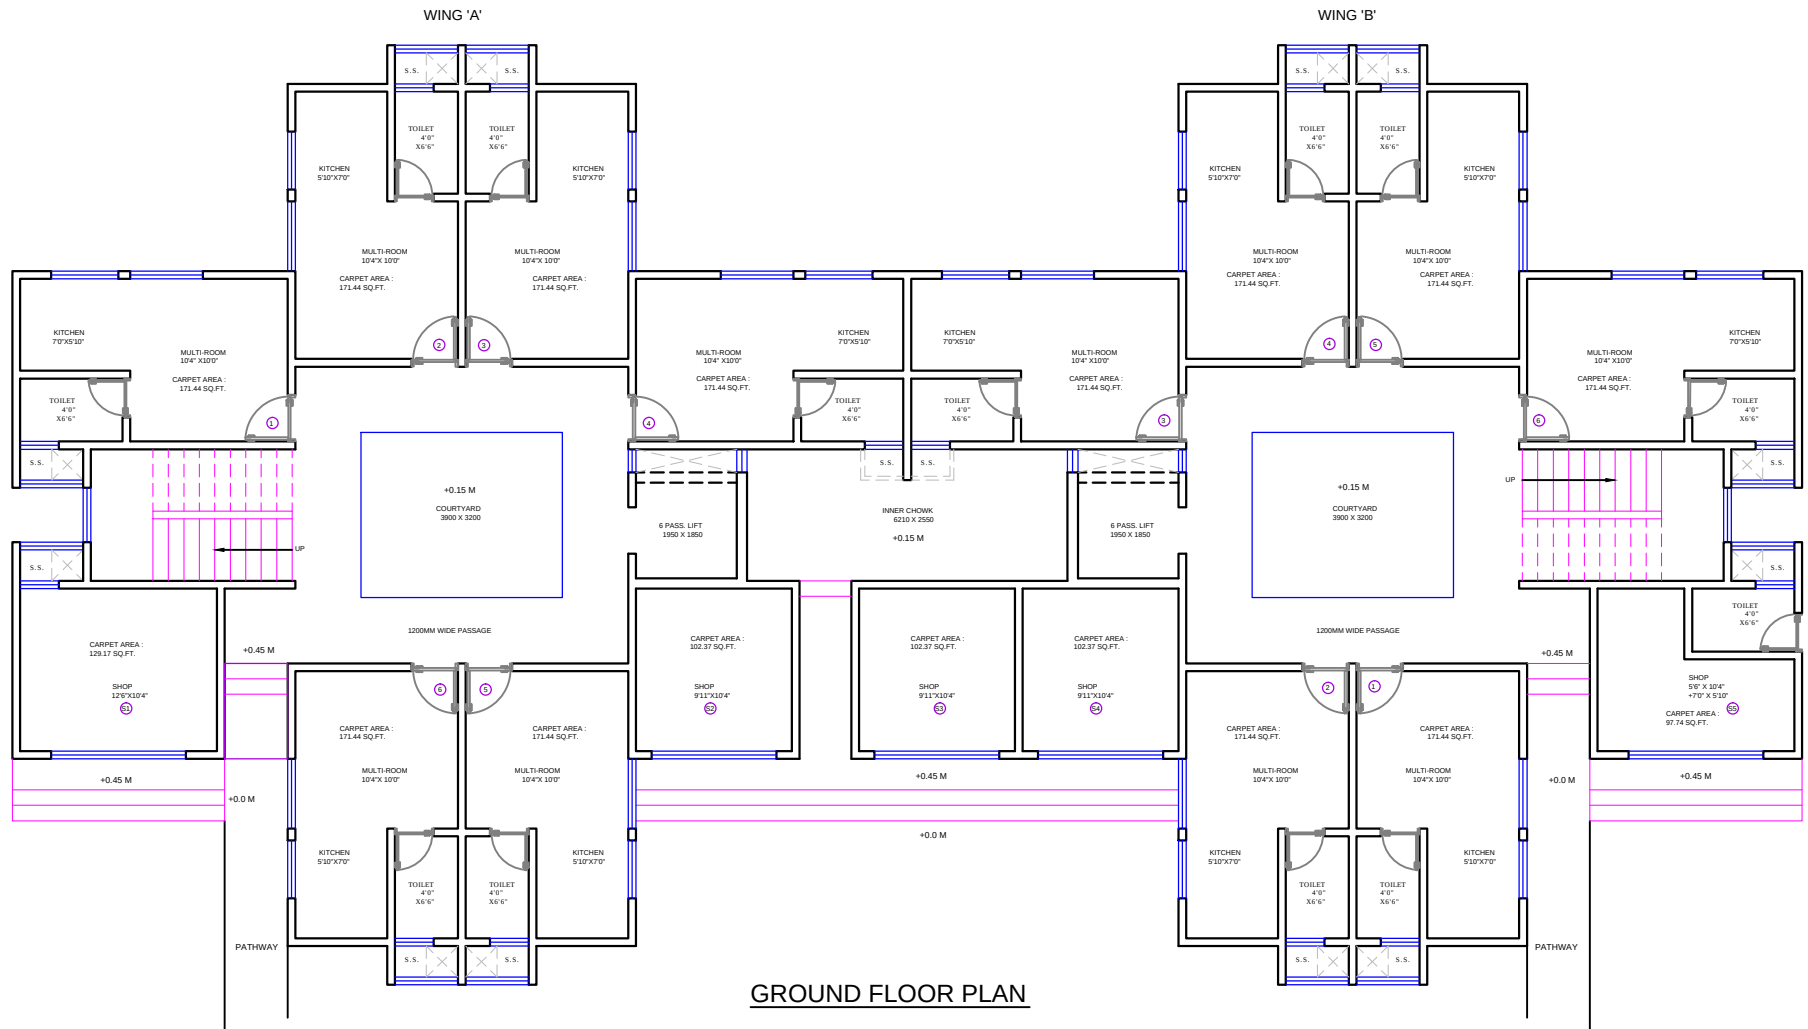


GROUND FLOOR PLAN

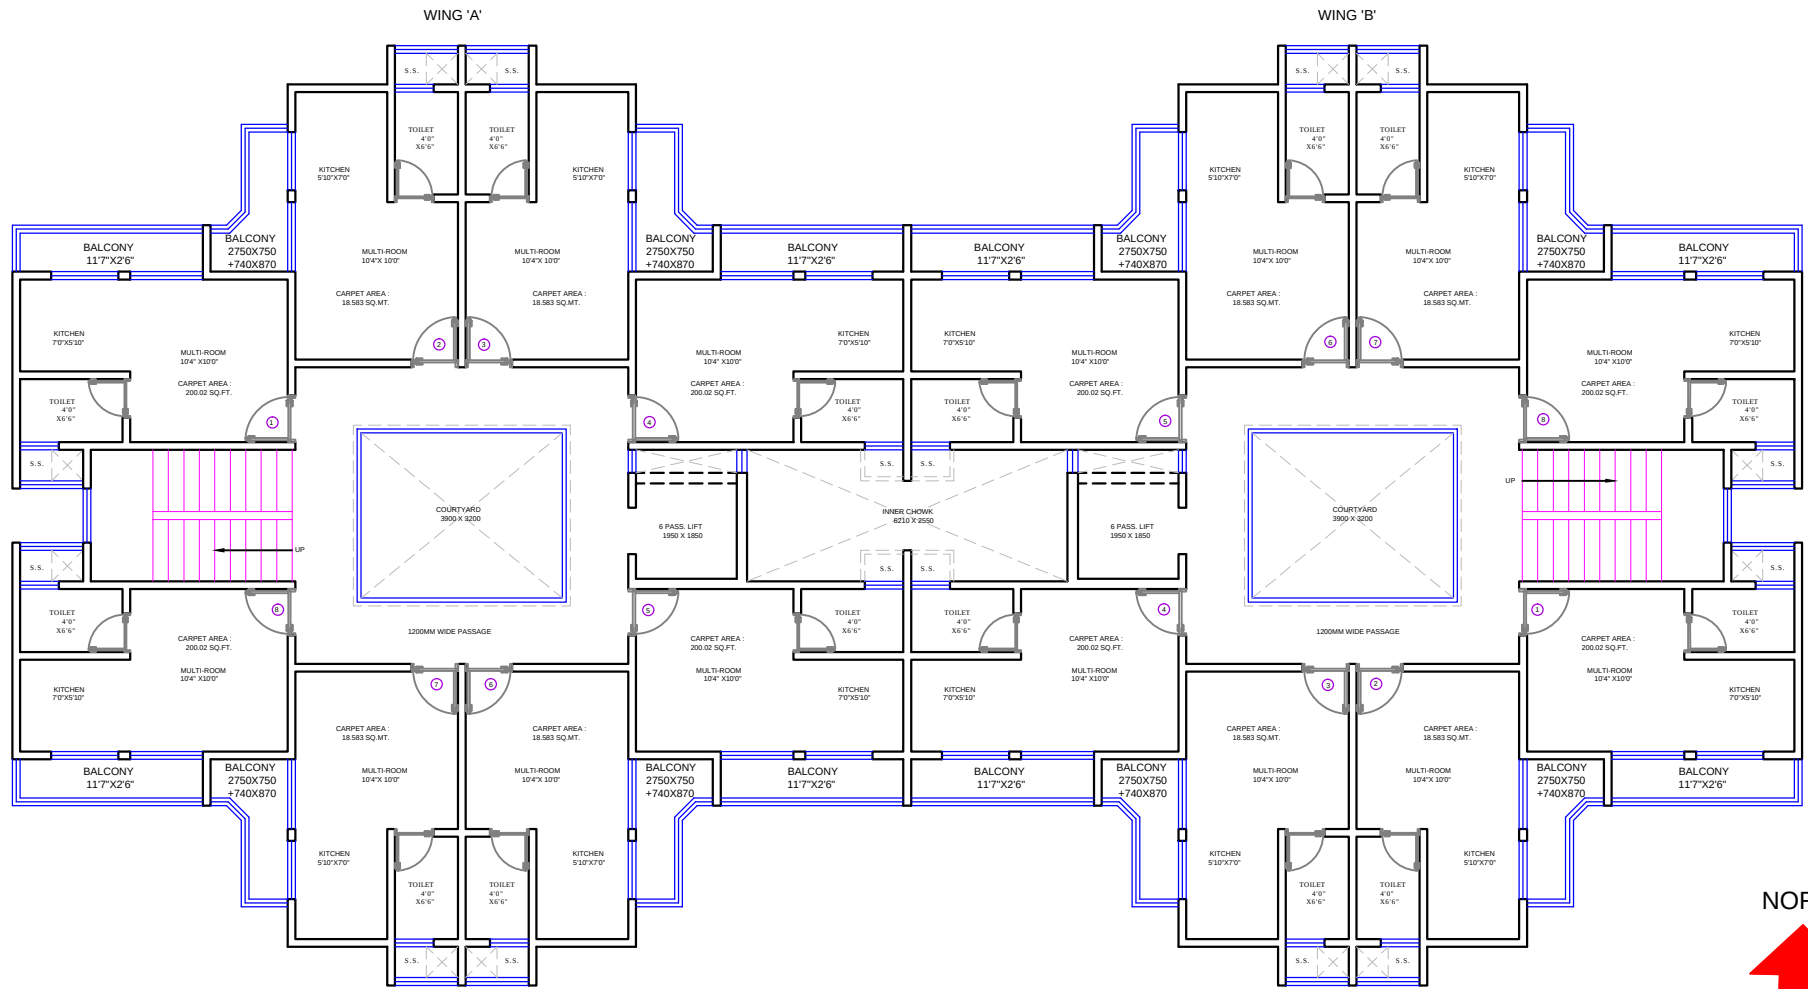


TYPICAL FLOOR PLAN

NORTH
↑
BUILDING G5

DESCRIPTION OF REVISION	DATE	TYPE OF DRAWING	PROJECT CODE: -	4D 4th Dimension ARCHITECTS - INTERIOR DESIGNERS - TOWN PLANNERS 609, ECSTASY BUSINESS PARK, 7TH FLOOR J.S.D MARG, NEAR CITY OF JOY MULUND W, MUMBAI 40 TELE FAX :- 25692274 - 25602274 EMAIL :- contact@4dindia.com
		FOR PRESENTATION		
		NOTES : FOR PROJECTED SLAB CURVATURE REF. DETAIL DRG. TOILET SLAB SUNK BY 200 MM. REF. PLANS SUNK SLAB SHOWN IN HATCH FOR R.C.C. WORK REF. STRUCTURAL DRG. FOR TOILET, RAILING & STAIRCASE REF. DETAIL DRG.	SCALE = 1:100 DATE: 08.08.2015 DRG.NO. JOB NO: DRN BY: NIYATI REV.NO.:	

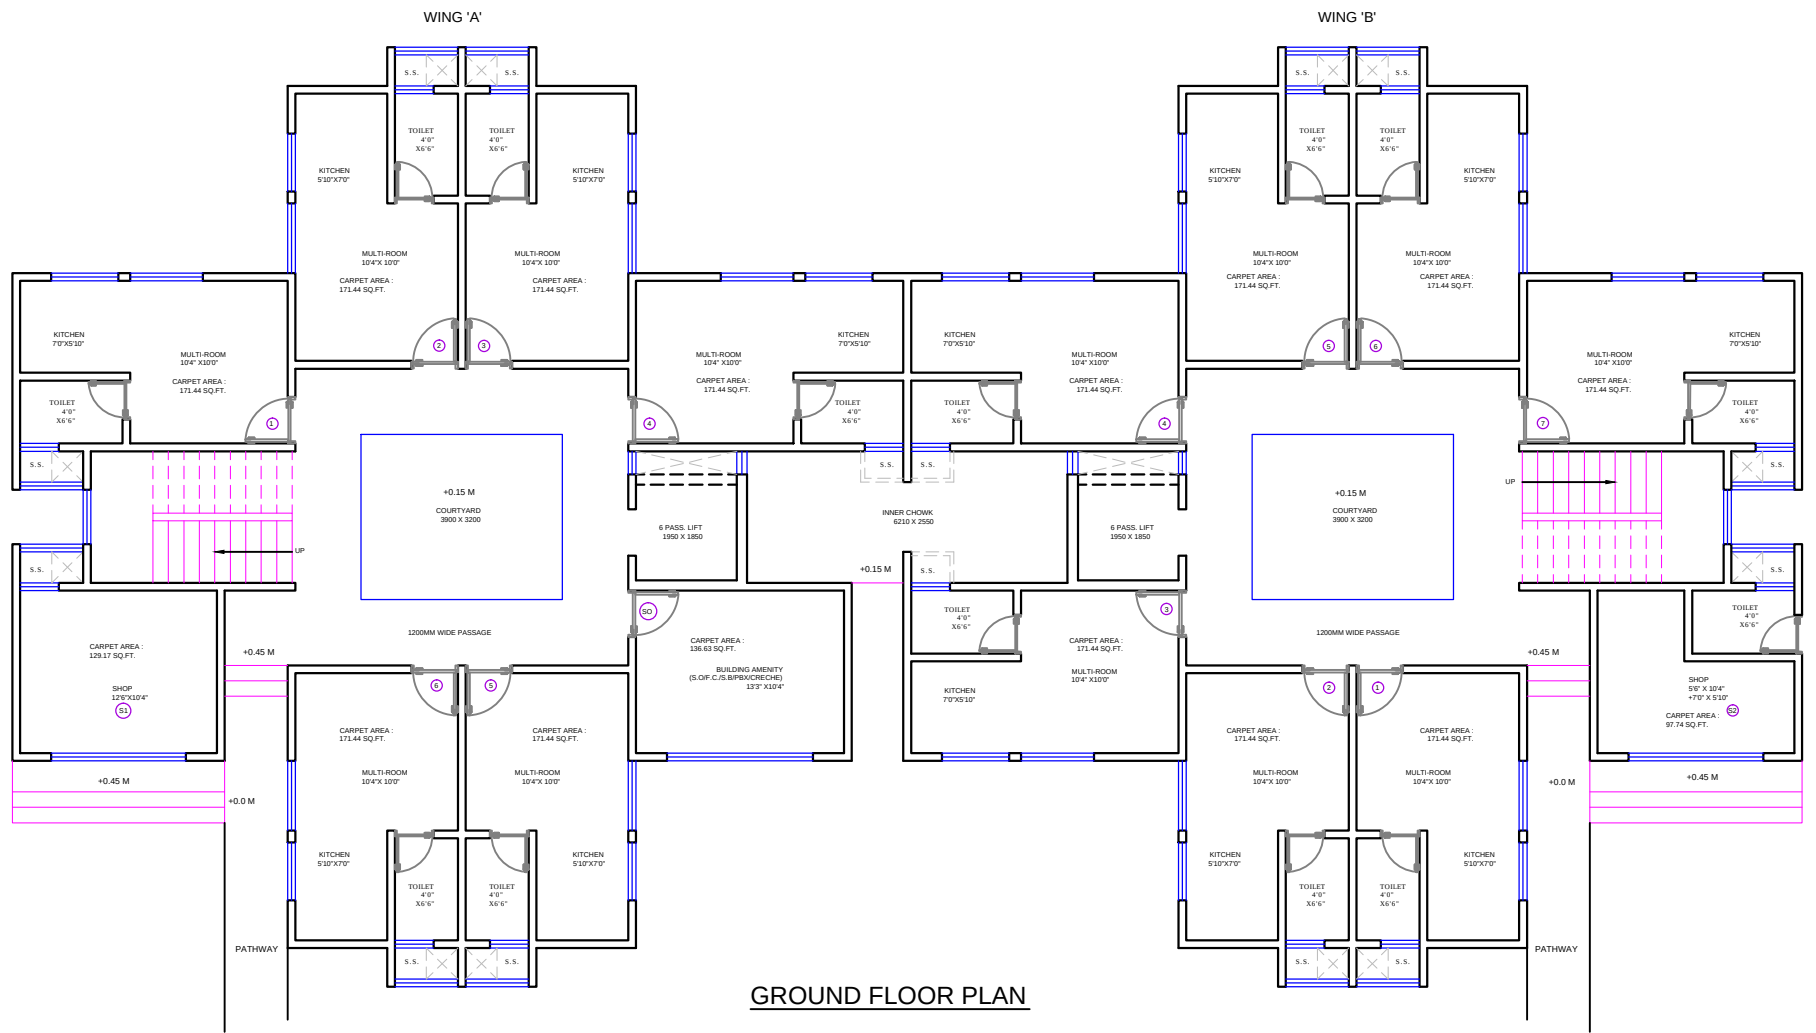

GROUND FLOOR PLAN

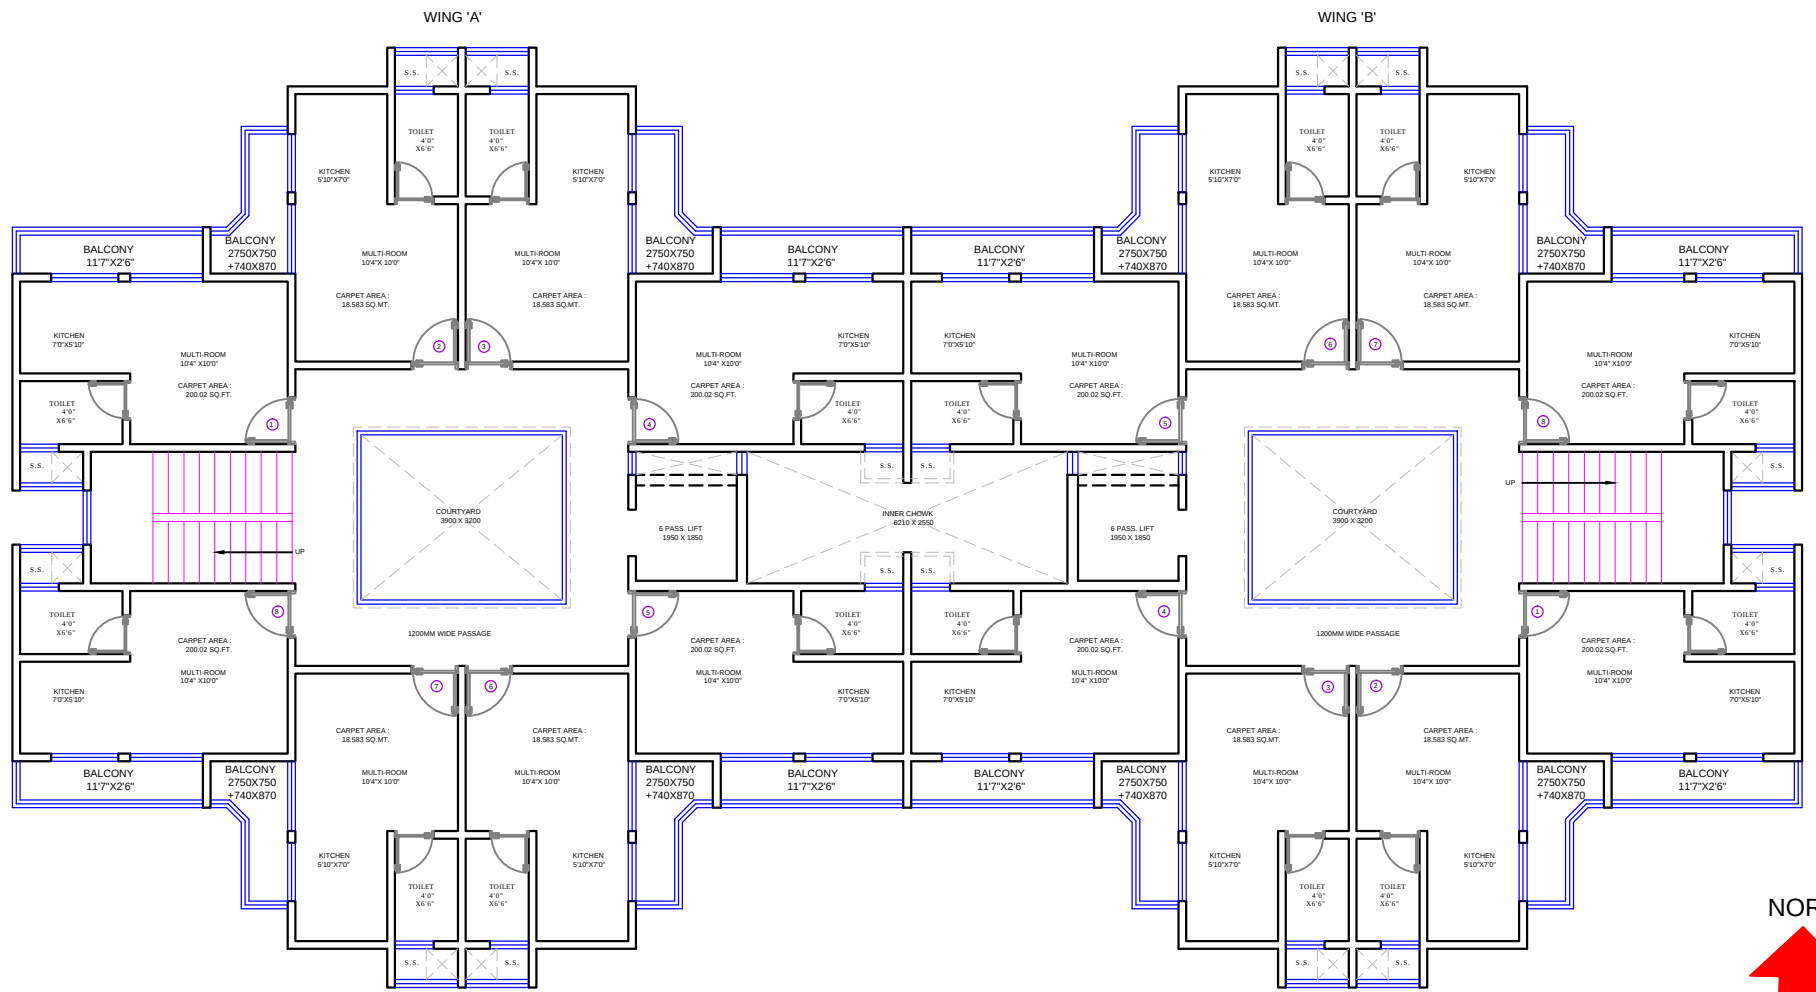


TYPICAL FLOOR PLAN




DESCRIPTION OF REVISION	DATE

TYPE OF DRAWING FOR PRESENTATION	PROJECT CODE: -	 4th Dimension ARCHITECTS - INTERIOR DESIGNERS - TOWN PLANNERS 609, ECSTASY BUSINESS PARK, 7TH FLOOR J.S.D MARG, NEAR CITY OF JOY MULUND W, MUMBAI 40 TELE FAX :- 25692274 - 25602274 EMAIL :- contact@4dindia.com
NOTES : FOR PROJECTED SLAB CURVATURE REF. DETAIL DRG. TOILET SLAB SUNK BY 200 MM. REF. PLANS SUNK SLAB SHOWN IN HATCH FOR R.C.C. WORK REF. STRUCTURAL DRG. FOR TOILET, RAILING & STAIRCASE REF. DETAIL DRGS	SCALE = 1:100 DATE: 08.08.2015 DRG. NO. JOB NO : DRN BY: NIYATI REV. NO. :	

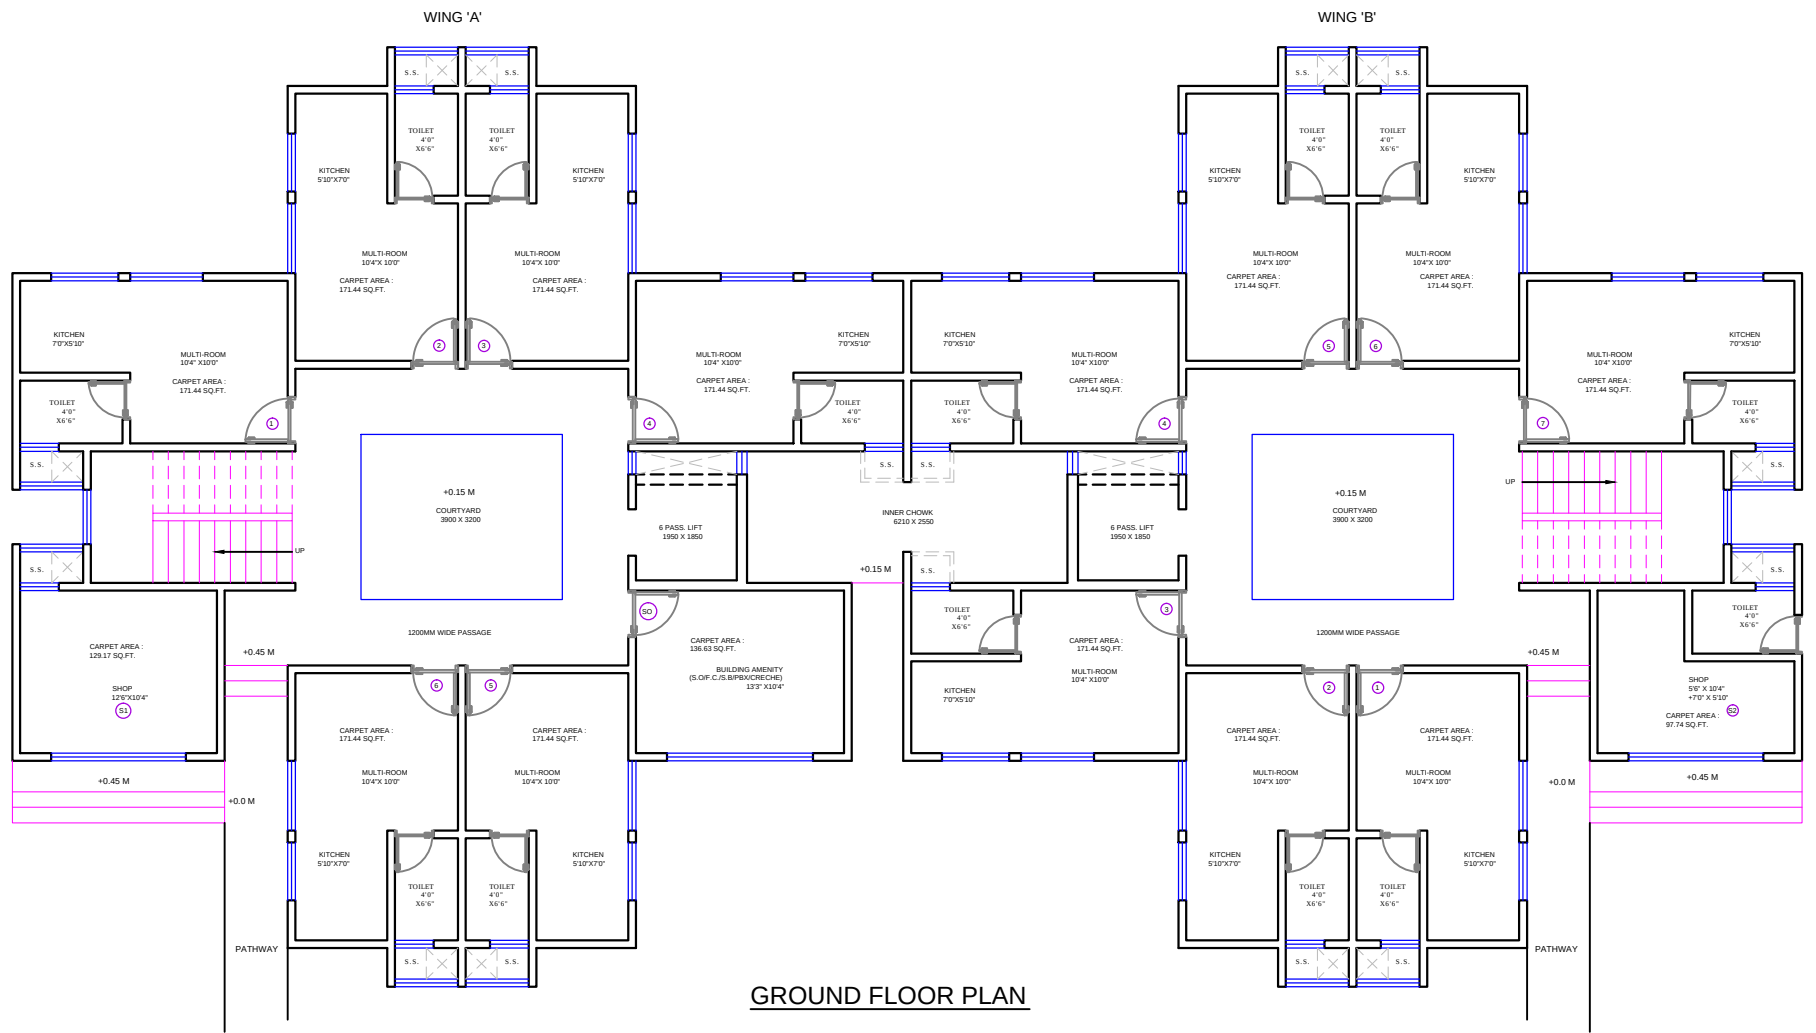


GROUND FLOOR PLAN

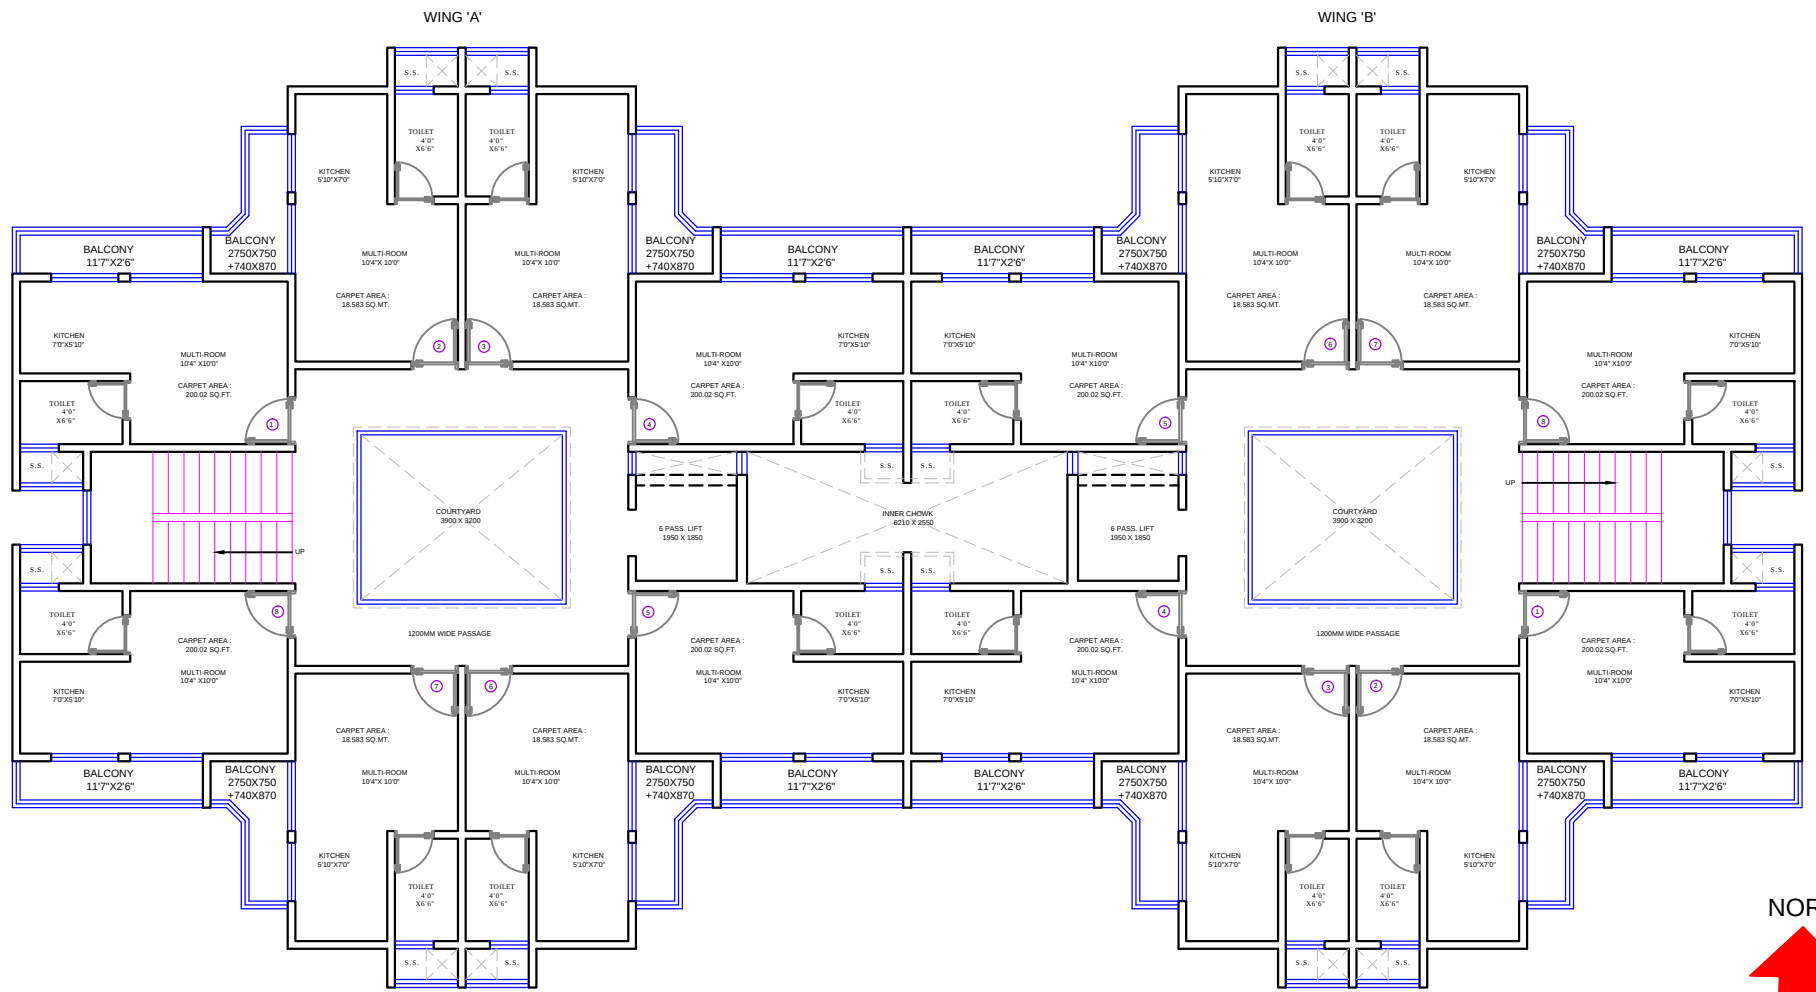

TYPICAL FLOOR PLAN



DESCRIPTION OF REVISION	DATE	TYPE OF DRAWING	PROJECT CODE :-	4D 4th Dimension ARCHITECTS - INTERIOR DESIGNERS - TOWN PLANNERS 609, ECSTASY BUSINESS PARK, 7TH FLOOR J.S.D. MARG, NEAR CITY OF JOY MULUND W, MUMBAI 40 TELE FAX :- 25692274 - 25602274 EMAIL :- contact@4dindia.com
		FOR PRESENTATION		
		NOTES : FOR PROJECTED SLAB CURVATURE REF. DETAIL DRG. TOILET SLAB SUNK BY 200 MM. REF. PLANS SUNK SLAB SHOWN IN HATCH FOR R.C.C. WORK REF. STRUCTURAL DRG. FOR TOILET, RAILING & STAIRCASE REF. DETAIL DRGS	SCALE = 1:100 DATE: 08.08.2015 DRG.NO. JOB NO : DRN BY: NIYATI REV.NO. :	

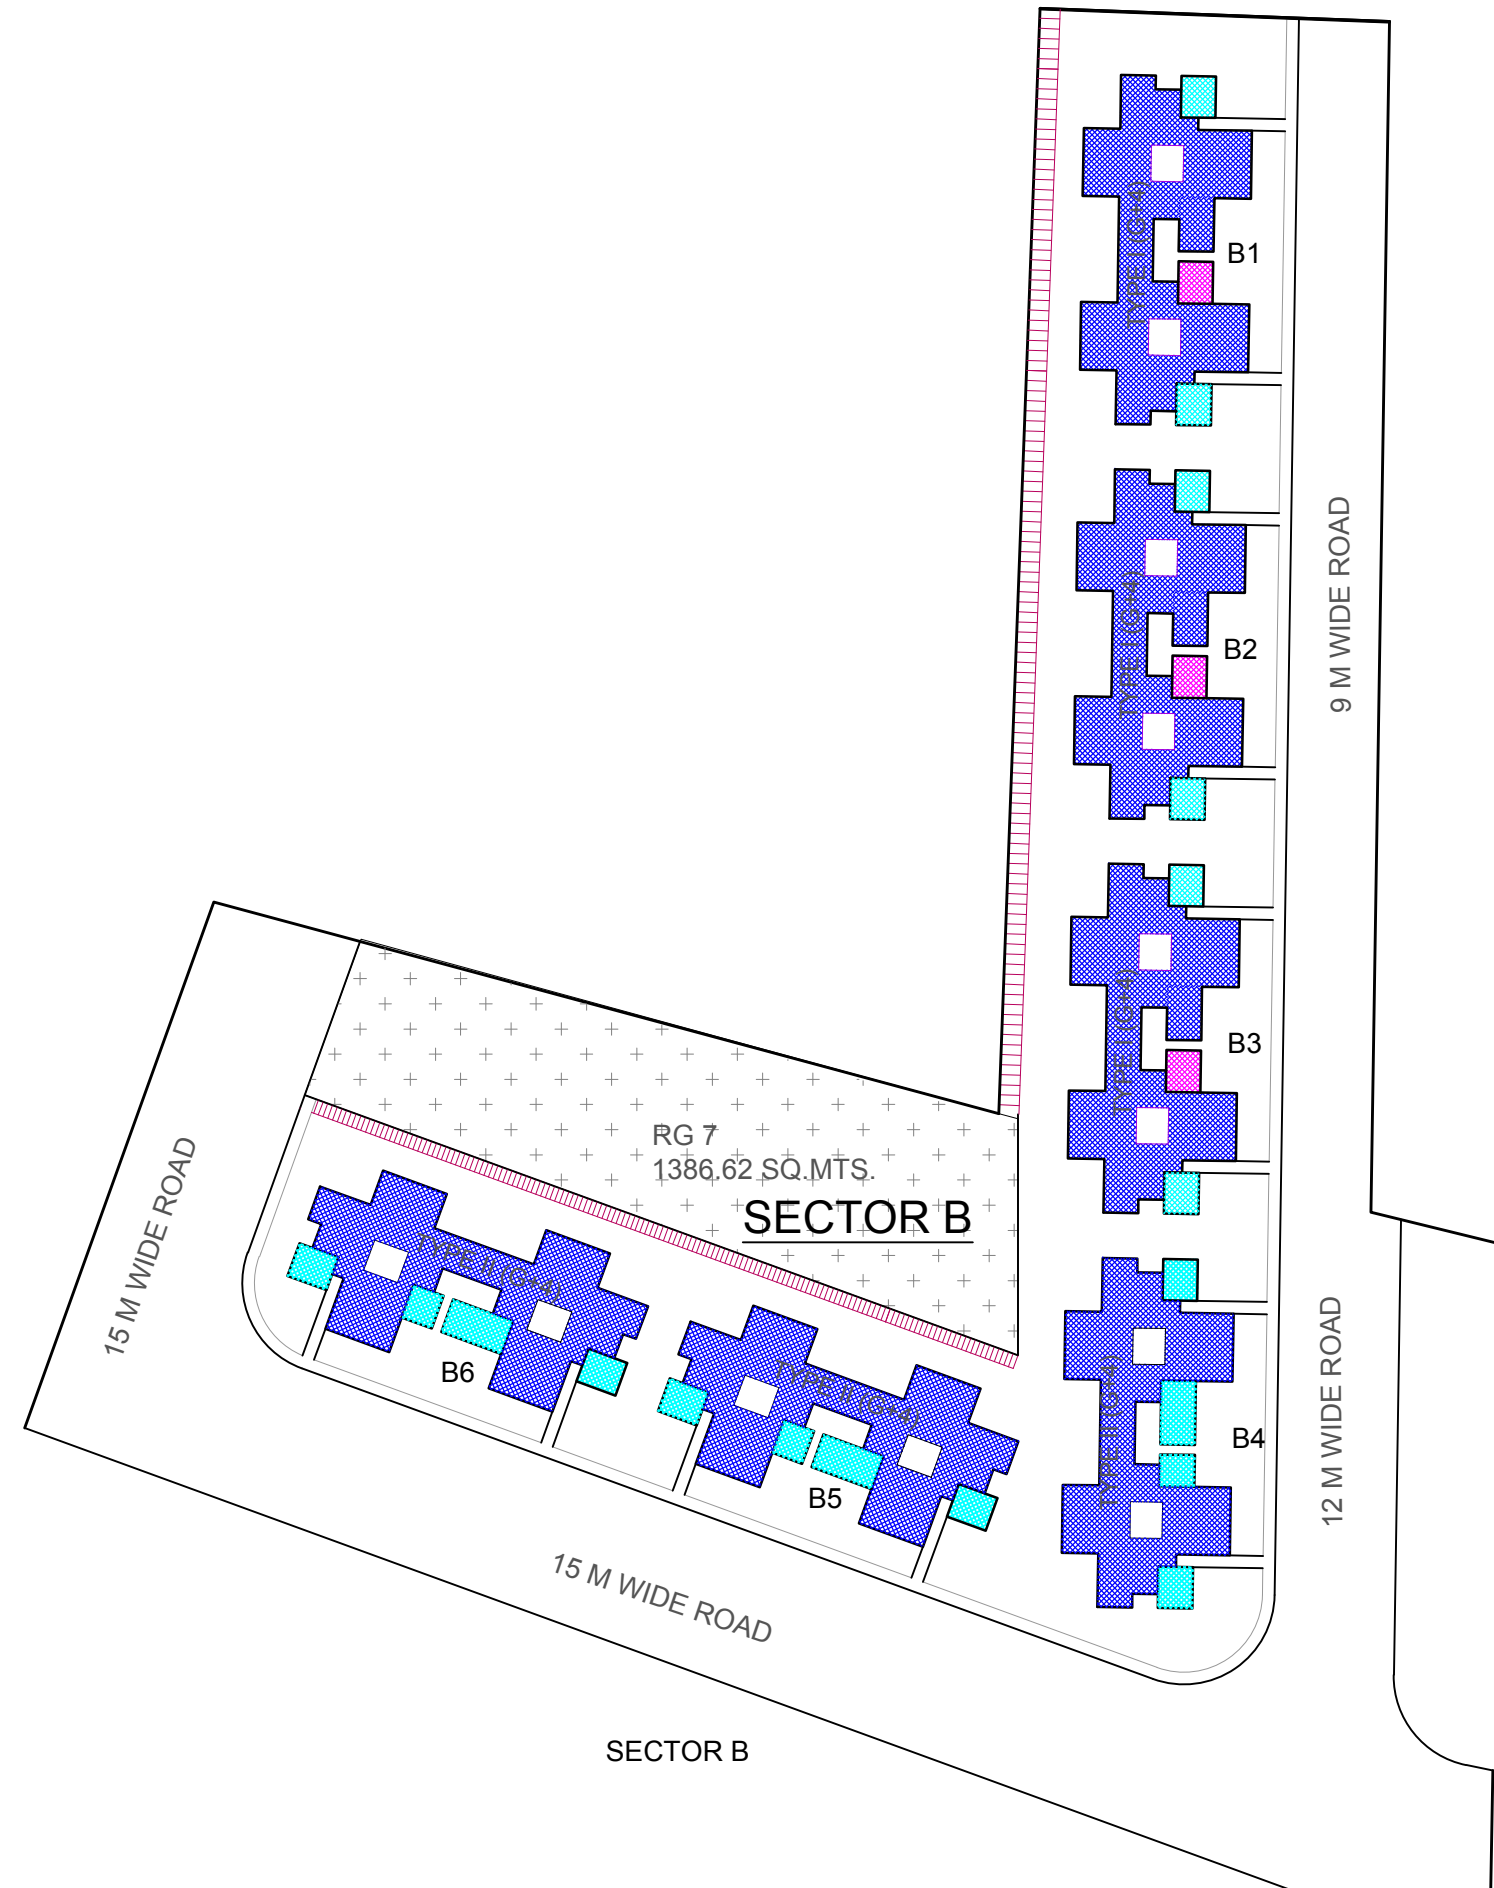

CONTENTS OF SHEET

SECTOR B

GENERAL NOTES:
1. READ THIS DRAWING CAREFULLY WITH REFERENCE TO THE DETAIL SPECIFICATION AND R.C.C. DRAWING.
2. REFER ONLY WRITTEN DIMENSIONS.NO DIMENSIONS TO BE SCALED FROM THIS DRAWING.
3. ANY DESCRIPANCY OR AMBIGUITY SHALL BE BROUGHT TO THE NOTICE OF ARCHITECT BEFORE PROCEEDING THE WORK
4. ALL EXTERNAL AND INTERNAL WALLS 15CM THICK, OTHERWISE AS MENTIONED.
5. SHADED PORTION TO BE SUNK AS SPECIFIED.
6. REFER STRUCTURAL DRAWING FOR SIZES OF STRUCTURAL MEMBERS.
7. TOILETS TO HAVE 1" TILE DROP FROM THE FINISHED MAIN FLOOR

8. TOILET FLOOR & WALLS, KITCHEN FLOOR TRAP, FLOWER BEDS, WATER TANKS, TERRACE, SWIMMING POOL, BASEMENT ETC. TO BE WATERPROOFED.
9. CHAJJA TOP TO BE FINISHED WITH 2" TH. WATERPROOF PLASTER IN SLOPE AND BOTTOM TO BE FINISHED WITH SAND FACED PLASTER WITH 2" x 1/2" DRIPMOULD.
10. EXTERNAL WALL SURFACES ARE FINISHED WITH 3/4" TH. SANDFACED PLASTER 1:3 IN 2 COATS WITH WATERPROOFING COMPOUND & 3 COATS OF CEMENT PAINT UNLESS OTHERWISE SPECIFIED.
11. COLUMN DIMENSION IF AT ALL MENTIONED ARE AS ON STILT FLOOR REFER ST. SCHEDULE.

DESCRIPTION OF REVISION	DATE

KEY PLAN

NOTES :
FOR PROJECTED SLAB CURVATURE REF. DETAIL DRG.
TOILET SLAB SUNK BY 200 MM REF. PLANS
SUNK SLAB SHOWN IN HATCH
FOR R.C.C. WORK REF. STRUCTURAL DRG.
FOR TOILET, RAILING & STAIRCASE REF. DETAIL DRGS.


TYPE OF DRAWING

FOR PRESENTATION

NORTH

4th Dimension
ARCHITECTS . INTERIOR DESIGNERS . TOWN PLANNERS.
609,ECSTASY BUSINESS PARK , 7TH FLOOR
J.S.D MARG, NEAR CITY OF JOY
MULUND W, MUMBAI 80
TELE FAX :- 25692274 -25602274
EMAIL :- contact@4daindia.com

SCALE= N.T.S.	DATE: 02-08-2016	DRG.NO.
JOB NO.:	DRN BY: NIYATI	REV.NO.:

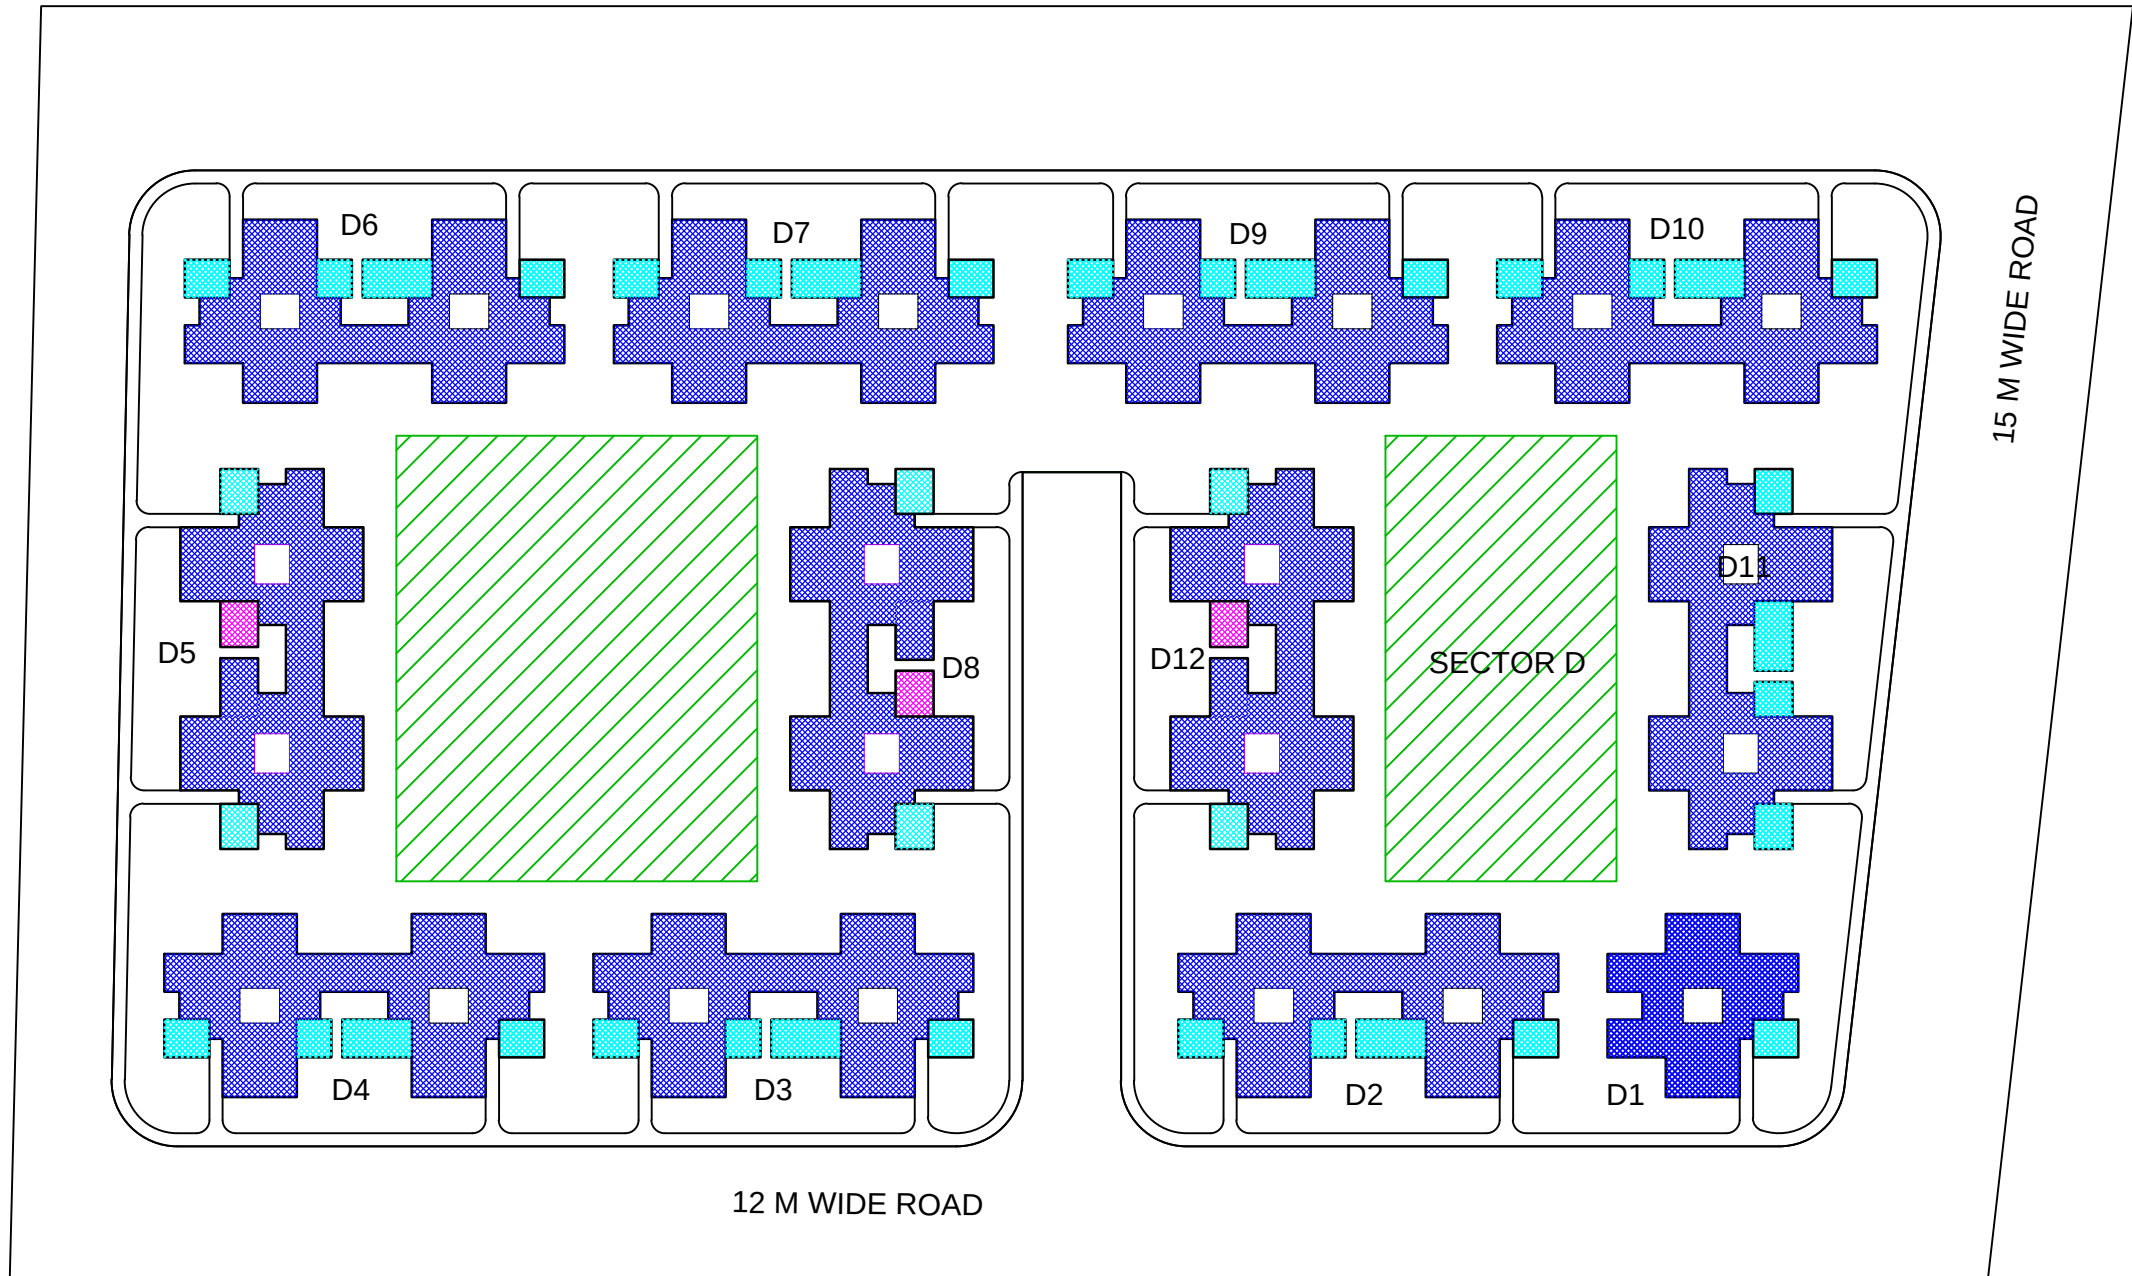

SECTOR D

CONTENTS OF SHEET


SECTOR A

GENERAL NOTES:

1. READ THIS DRAWING CAREFULLY WITH REFERENCE TO THE DETAIL SPECIFICATION AND R.C.C. DRAWING.
2. REFER ONLY WRITTEN DIMENSIONS.NO DIMENSIONS TO BE SCALED FROM THIS DRAWING.
3. ANY DESCRIPANCY OR AMBIGUITY SHALL BE BROUGHT TO THE NOTICE OF ARCHITECT BEFORE PROCEEDING THE WORK
4. ALL EXTERNAL AND INTERNAL WALLS 15CM THICK, OTHERWISE AS MENTIONED.
5. SHADED PORTION TO BE SUNK AS SPECIFIED.
6. REFER STRUCTURAL DRAWING FOR SIZES OF STRUCTURAL MEMBERS.
7. TOILETS TO HAVE 1" TILE DROP FROM THE FINISHED MAIN FLOOR
8. TOILET FLOOR & WALLS, KITCHEN FLOOR TRAP, FLOWER BEDS, WATER TANKS, TERRACE, SWIMMING POOL, BASEMENT ETC. TO BE WATERPROOFED.
9. CHAJJA TOP TO BE FINISHED WITH 2" TH. WATERPROOF PLASTER IN SLOPE AND BOTTOM TO BE FINISHED WITH SAND FACED PLASTER WITH 2" x 1/2" DRIPMOULD.
10. EXTERNAL WALL SURFACES ARE FINISHED WITH 3/4" TH. SANDFACED PLASTER 1:3 IN 2 COATS WITH WATERPROOFING COMPOUND & 3 COATS OF CEMENT PAINT UNLESS OTHERWISE SPECIFIED.
11. COLUMN DIMENSION IF AT ALL MENTIONED ARE AS ON STILT FLOOR REFER ST. SCHEDULE.

DESCRIPTION OF REVISION	DATE

KEY PLAN

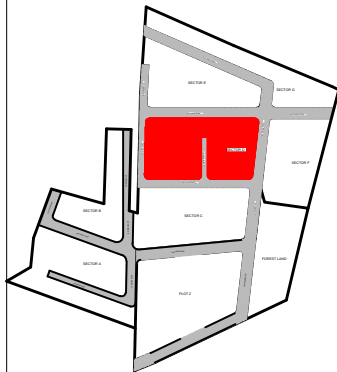

- NOTES :
- FOR PROJECTED SLAB CURVATURE REF. DETAIL DRG.
 - TOILET SLAB SUNK BY 200 MM REF. PLANS
 - SUNK SLAB SHOWN IN HATCH
 - FOR R.C.C. WORK REF. STRUCTURAL DRG.
 - FOR TOILET, RAILING & STAIRCASE REF. DETAIL DRGS.

TYPE OF DRAWING

FOR PRESENTATION

NORTH




4th Dimension

ARCHITECTS . INTERIOR DESIGNERS . TOWN PLANNERS .

609,ECSTASY BUSINESS PARK , 7TH FLOOR
J.S.D MARG, NEAR CITY OF JOY
MULUND W, MUMBAI 80
TELE FAX :- 25692274 -25602274
EMAIL :- contact@4daindia.com

SCALE = N.T.S.	DATE: 11-7-2015	DRG.NO.
JOB NO :	DRN BY: NIYATI	REV.NO. :

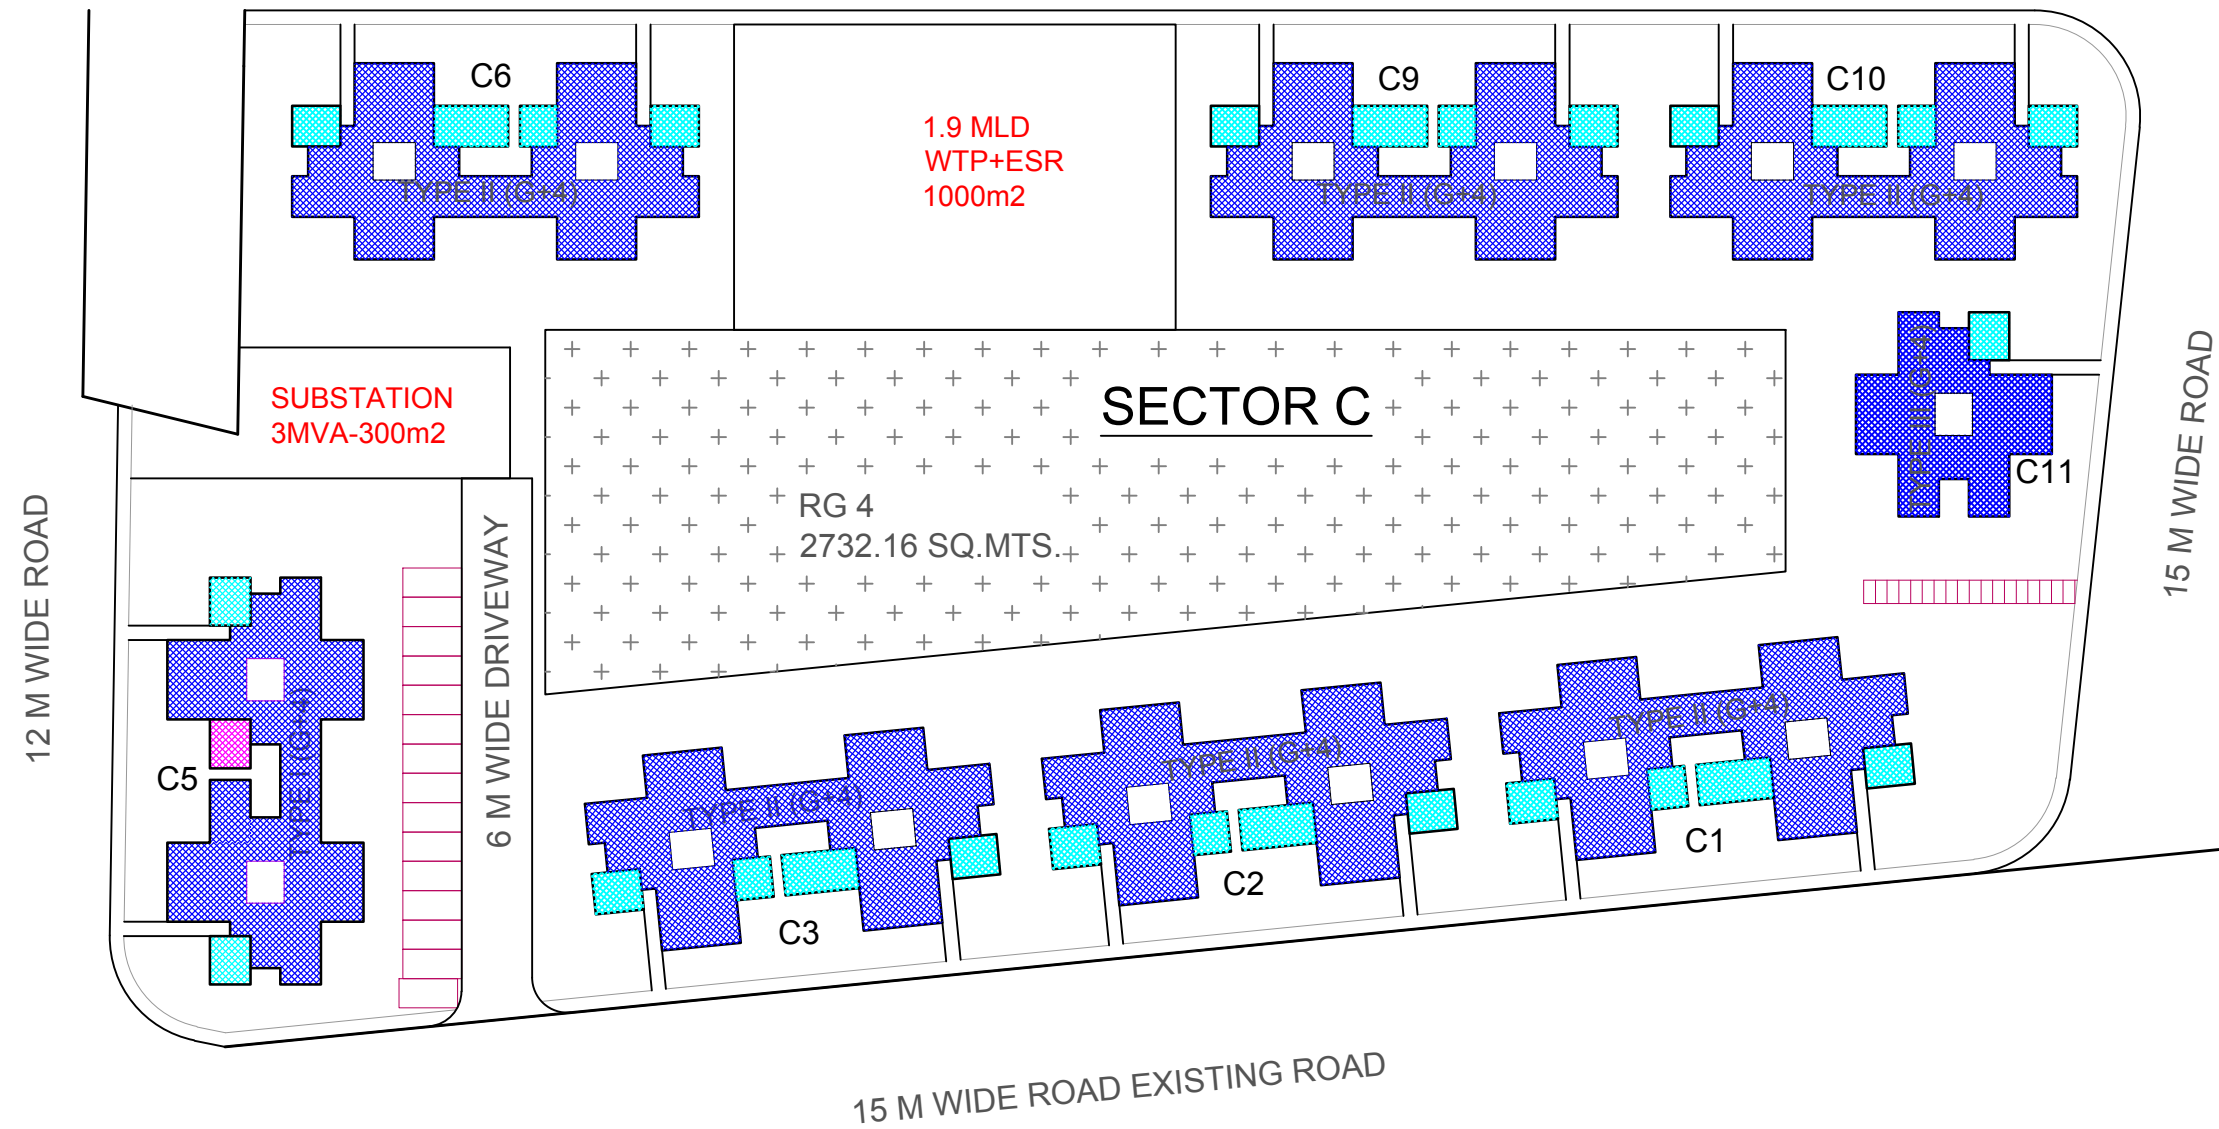

SECTOR C

CONTENTS OF SHEET

SECTOR A


GENERAL NOTES:

1. READ THIS DRAWING CAREFULLY WITH REFERENCE TO THE DETAIL SPECIFICATION AND R.C.C. DRAWING.
2. REFER ONLY WRITTEN DIMENSIONS. NO DIMENSIONS TO BE SCALED FROM THIS DRAWING.
3. ANY DISCREPANCY OR AMBIGUITY SHALL BE BROUGHT TO THE NOTICE OF ARCHITECT BEFORE PROCEEDING THE WORK.
4. ALL EXTERNAL AND INTERNAL WALLS 15CM THICK, OTHERWISE AS MENTIONED.
5. SHADED PORTION TO BE SUNK AS SPECIFIED.
6. REFER STRUCTURAL DRAWING FOR SIZES OF STRUCTURAL MEMBERS.
7. TOILETS TO HAVE 1" TILE DROP FROM THE FINISHED MAIN FLOOR.
8. TOILET FLOOR & WALLS, KITCHEN FLOOR TRAP, FLOWER BEDS, WATER TANKS, TERRACE, SWIMMING POOL, BASEMENT ETC. TO BE WATERPROOFED.
9. CHAJJA TOP TO BE FINISHED WITH 2" TH. WATERPROOF PLASTER IN SLOPE AND BOTTOM TO BE FINISHED WITH SAND FACED PLASTER WITH 2" x 1/2" DRIPMOULD.
10. EXTERNAL WALL SURFACES ARE FINISHED WITH 3/4" TH. SANDFACED PLASTER 1:3 IN 2 COATS WITH WATERPROOFING COMPOUND & 3 COATS OF CEMENT PAINT UNLESS OTHERWISE SPECIFIED.
11. COLUMN DIMENSION IF AT ALL MENTIONED ARE AS ON STILL FLOOR REFER ST. SCHEDULE.

DESCRIPTION OF REVISION

DATE

KEY PLAN

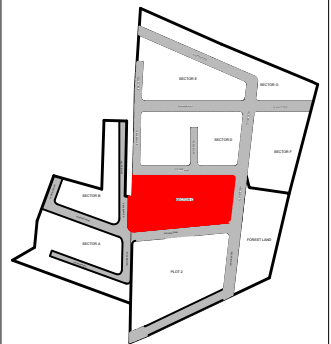

NOTES :

- FOR PROJECTED SLAB CURVATURE REF. DETAIL DRG.
- TOILET SLAB SUNK BY 200 MM. REF. PLANS
- SUNK SLAB SHOWN IN HATCH
- FOR R.C.C. WORK REF. STRUCTURAL DRG.
- FOR TOILET, RAILING & STAIRCASE REF. DETAIL DRGS.

TYPE OF DRAWING

FOR PRESENTATION

NORTH



4th Dimension

ARCHITECTS . INTERIOR DESIGNERS . TOWN PLANNERS.

609, ECSTASY BUSINESS PARK , 7TH FLOOR
J.S.D MARG, NEAR CITY OF JOY
MULUND W, MUMBAI 40
TELE FAX :- 25692274 -25602274
EMAIL :- contact@4dindia.com

SCALE= N.T.S.


DATE: 02-08-2016

DRG.NO.

JOB NO.:

DRN BY: NIYATI

REV.NO.:

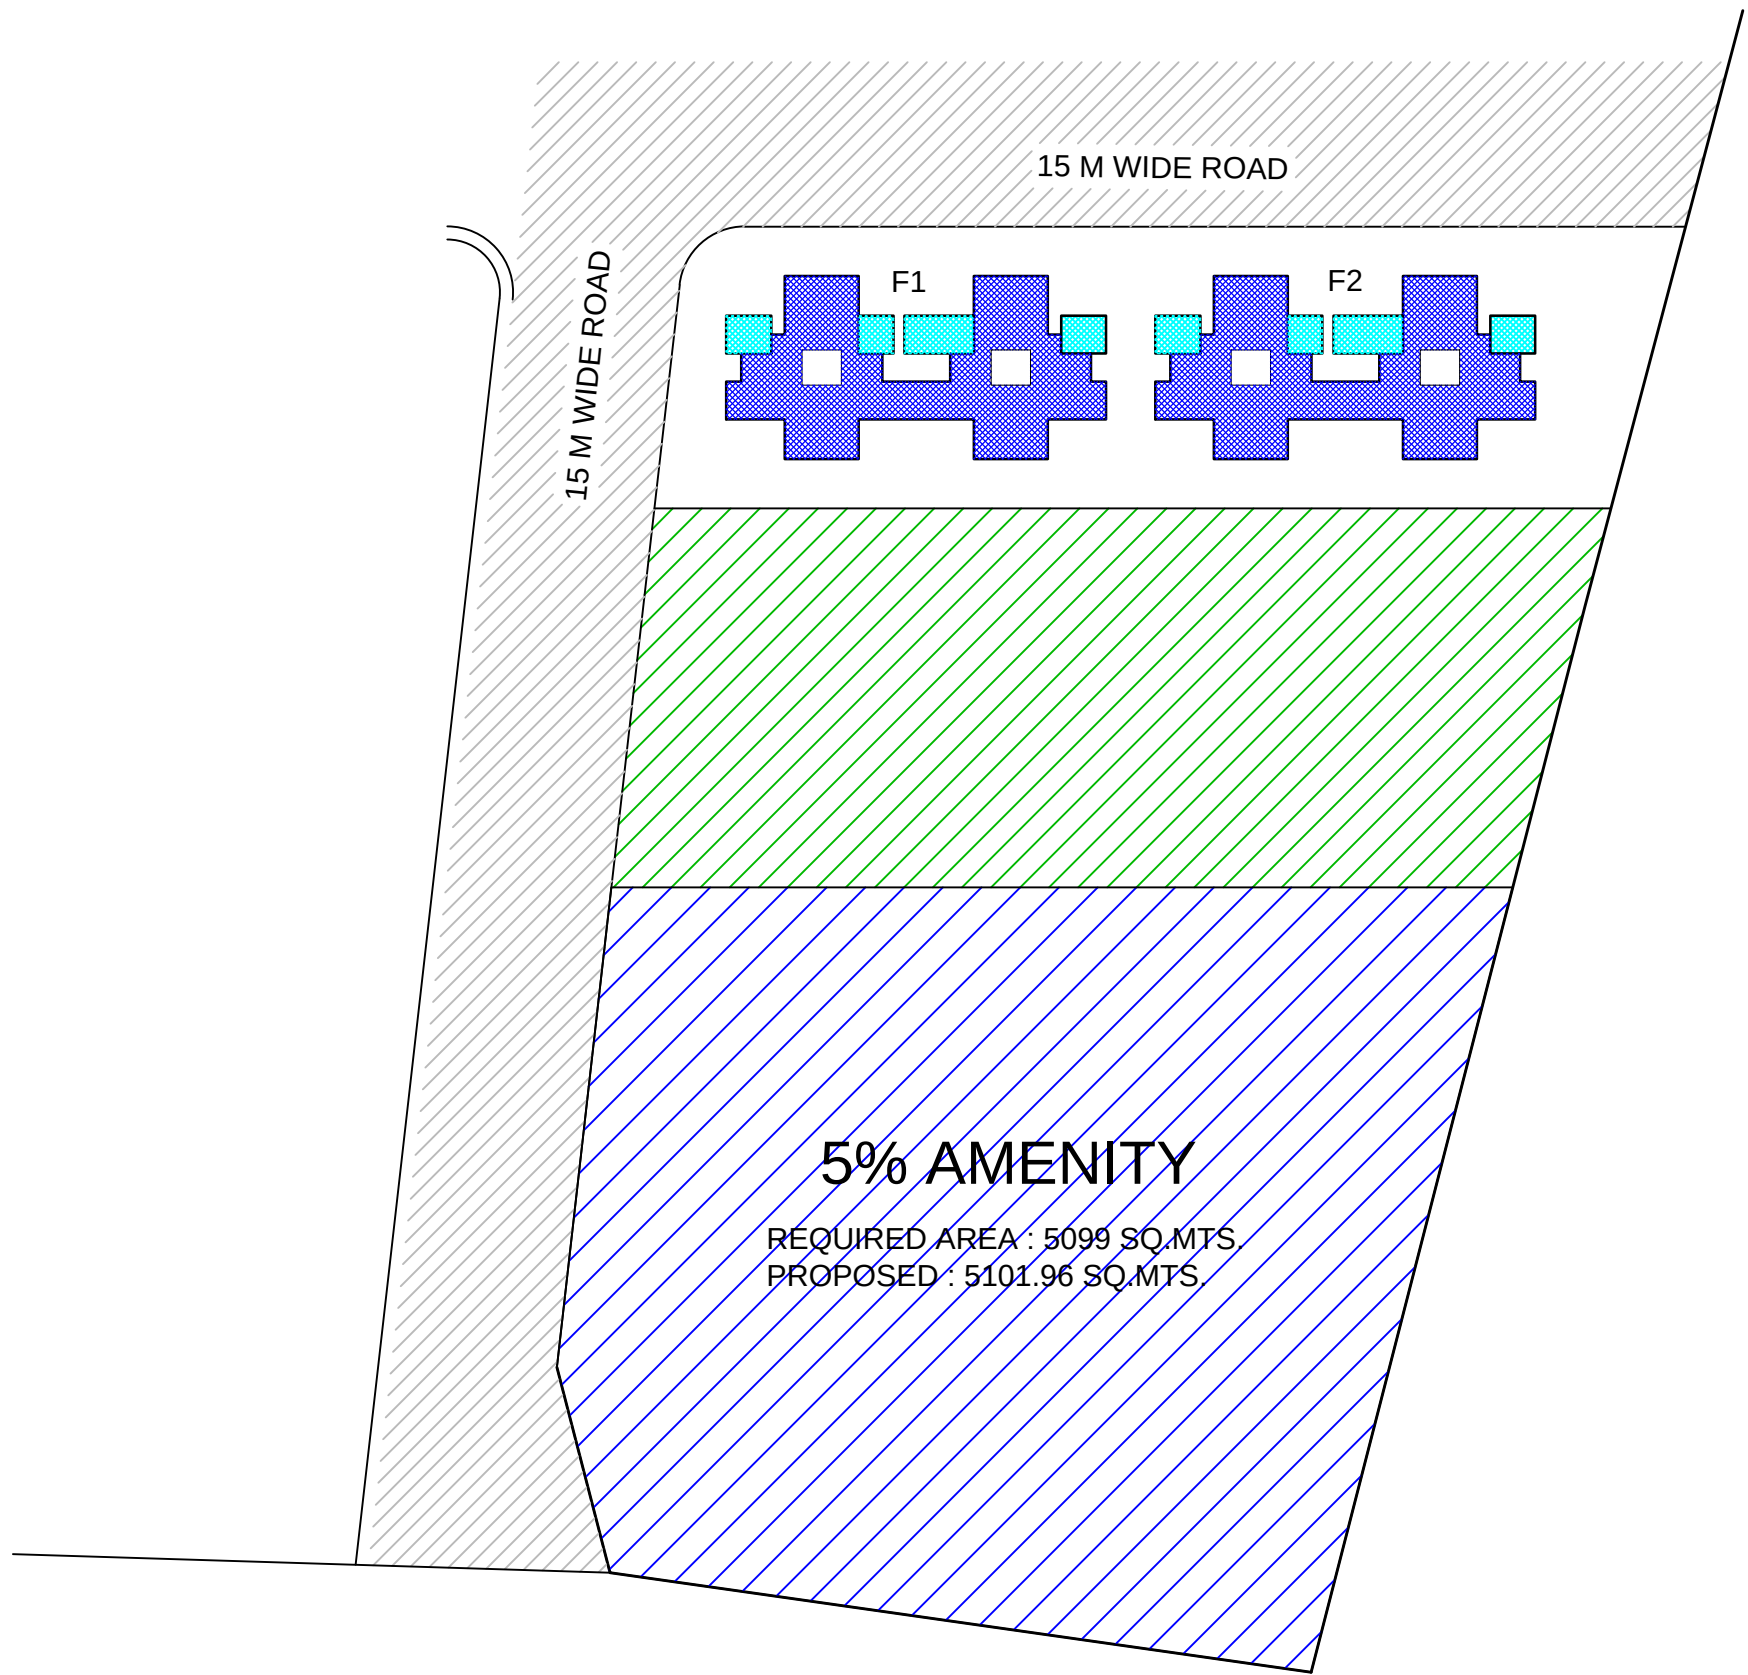

SECTOR F

CONTENTS OF SHEET


SECTOR A

GENERAL NOTES:

1. READ THIS DRAWING CAREFULLY WITH REFERENCE TO THE DETAIL SPECIFICATION AND R.C.C. DRAWING.
2. REFER ONLY WRITTEN DIMENSIONS.NO DIMENSIONS TO BE SCALED FROM THIS DRAWING.
3. ANY DESCRIPANCY OR AMBIGUITY SHALL BE BROUGHT TO THE NOTICE OF ARCHITECT BEFORE PROCEEDING THE WORK
4. ALL EXTERNAL AND INTERNAL WALLS 15CM THICK, OTHERWISE AS MENTIONED.
5. SHADED PORTION TO BE SUNK AS SPECIFIED.
6. REFER STRUCTURAL DRAWING FOR SIZES OF STRUCTURAL MEMBERS.
7. TOILETS TO HAVE 1" TILE DROP FROM THE FINISHED MAIN FLOOR
8. TOILET FLOOR & WALLS, KITCHEN FLOOR TRAP, FLOWER BEDS, WATER TANKS, TERRACE, SWIMMING POOL, BASEMENT ETC. TO BE WATERPROOFED.
9. CHAJJA TOP TO BE FINISHED WITH 2" TH. WATERPROOF PLASTER IN SLOPE AND BOTTOM TO BE FINISHED WITH SAND FACED PLASTER WITH 2" x 1/2" DRIPMOULD.
10. EXTERNAL WALL SURFACES ARE FINISHED WITH 3/4" TH. SANDFACED PLASTER 1:3 IN 2 COATS WITH WATERPROOFING COMPOUND & 3 COATS OF CEMENT PAINT UNLESS OTHERWISE SPECIFIED.
11. COLUMN DIMENSION IF AT ALL MENTIONED ARE AS ON STILT FLOOR REFER ST. SCHEDULE.

DESCRIPTION OF REVISION	DATE

KEY PLAN

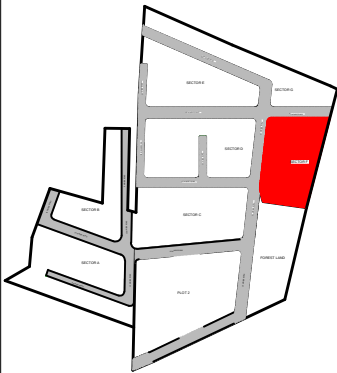

- NOTES :
- FOR PROJECTED SLAB CURVATURE REF. DETAIL DRG.
 - TOILET SLAB SUNK BY 200 MM REF. PLANS
 - SUNK SLAB SHOWN IN HATCH
 - FOR R.C.C. WORK REF. STRUCTURAL DRG.
 - FOR TOILET, RAILING & STAIRCASE REF. DETAIL DRGS.

TYPE OF DRAWING

FOR PRESENTATION

NORTH



4th Dimension

ARCHITECTS . INTERIOR DESIGNERS . TOWN PLANNERS .

609,ECSTASY BUSINESS PARK , 7TH FLOOR
J.S.D MARG, NEAR CITY OF JOY
MULUND W, MUMBAI 80
TELE FAX :- 25692274 -25602274
EMAIL :- contact@4daindia.com

SCALE = N.T.S.	DATE: 11-7-2015	DRG.NO.
JOB NO :	DRN BY: NIYATI	REV.NO. :

CONTENTS OF SHEET

SECTOR E

GENERAL NOTES:
1. READ THIS DRAWING CAREFULLY WITH REFERENCE TO THE DETAIL SPECIFICATION AND R.C.C. DRAWING.
2. REFER ONLY WRITTEN DIMENSIONS.NO DIMENSIONS TO BE SCALED FROM THIS DRAWING.
3. ANY DESCRIPANCY OR AMBIGUITY SHALL BE BROUGHT TO THE NOTICE OF ARCHITECT BEFORE PROCEEDING THE WORK
4. ALL EXTERNAL AND INTERNAL WALLS 15CM THICK, OTHERWISE AS MENTIONED.
5. SHADED PORTION TO BE SUNK AS SPECIFIED.
6. REFER STRUCTURAL DRAWING FOR SIZES OF STRUCTURAL MEMBERS.
7. TOILETS TO HAVE 1" TILE DROP FROM THE FINISHED MAIN FLOOR

8. TOILET FLOOR & WALLS, KITCHEN FLOOR TRAP, FLOWER BEDS, WATER TANKS, TERRACE, SWIMMING POOL, BASEMENT ETC. TO BE WATERPROOFED.
9. CHAJJA TOP TO BE FINISHED WITH 2" TH. WATERPROOF PLASTER IN SLOPE AND BOTTOM TO BE FINISHED WITH SAND FACED PLASTER WITH 2" x 1/2" DRIPMOULD.
10. EXTERNAL WALL SURFACES ARE FINISHED WITH 3/4" TH. SANDFACED PLASTER 1:3 IN 2 COATS WITH WATERPROOFING COMPOUND & 3 COATS OF CEMENT PAINT UNLESS OTHERWISE SPECIFIED.
11. COLUMN DIMENSION IF AT ALL MENTIONED ARE AS ON STILT FLOOR REFER ST. SCHEDULE.

DESCRIPTION OF REVISION	DATE

KEY PLAN

NOTES :
FOR PROJECTED SLAB CURVATURE REF. DETAIL DRG.
TOILET SLAB SUNK BY 200 MM REF. PLANS
SUNK SLAB SHOWN IN HATCH
FOR R.C.C. WORK REF. STRUCTURAL DRG.
FOR TOILET, RAILING & STAIRCASE REF. DETAIL DRGS.

TYPE OF DRAWING

FOR PRESENTATION


NORTH

4th Dimension

ARCHITECTS . INTERIOR DESIGNERS . TOWN PLANNERS.

609,ECSTASY BUSINESS PARK , 7TH FLOOR
J.S.D MARG, NEAR CITY OF JOY
MULUND W, MUMBAI 80
TELE FAX :- 25692274 -25602274
EMAIL :- contact@4dindia.com

SCALE= N.T.S.	DATE: 02-08-2016	DRG.NO.
JOB NO:	DRN BY: NIYATI	REV.NO.:

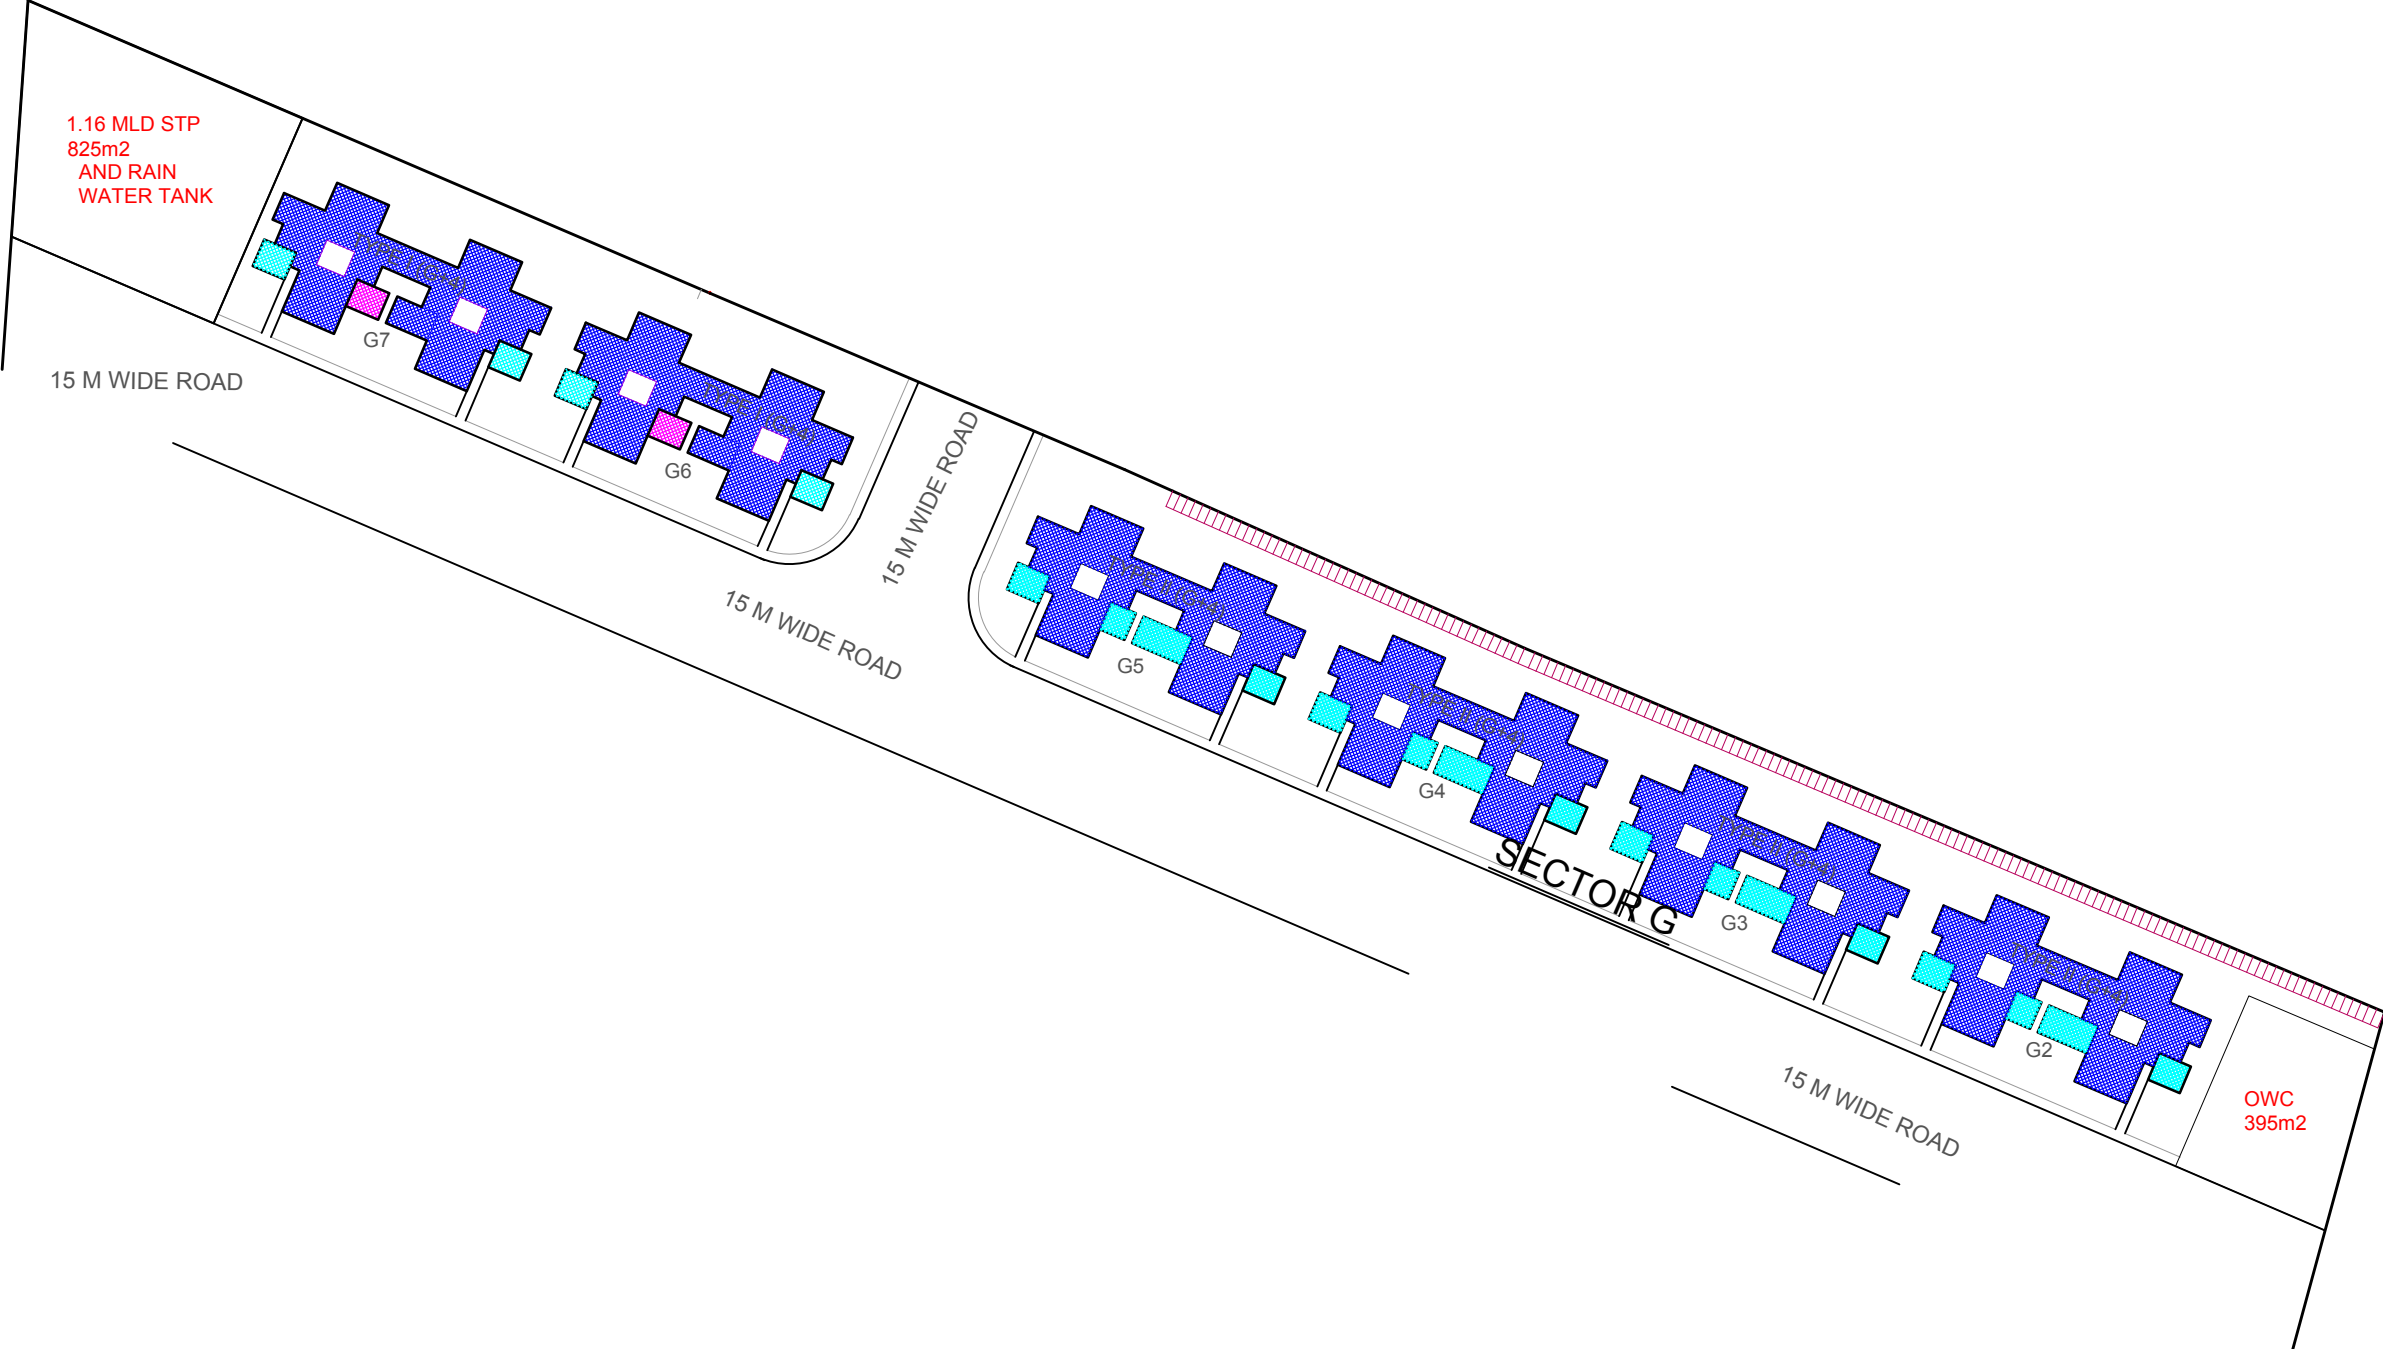

SECTOR G