



TYPICAL FLOOR 1ST TO 7TH FLOOR PLAN

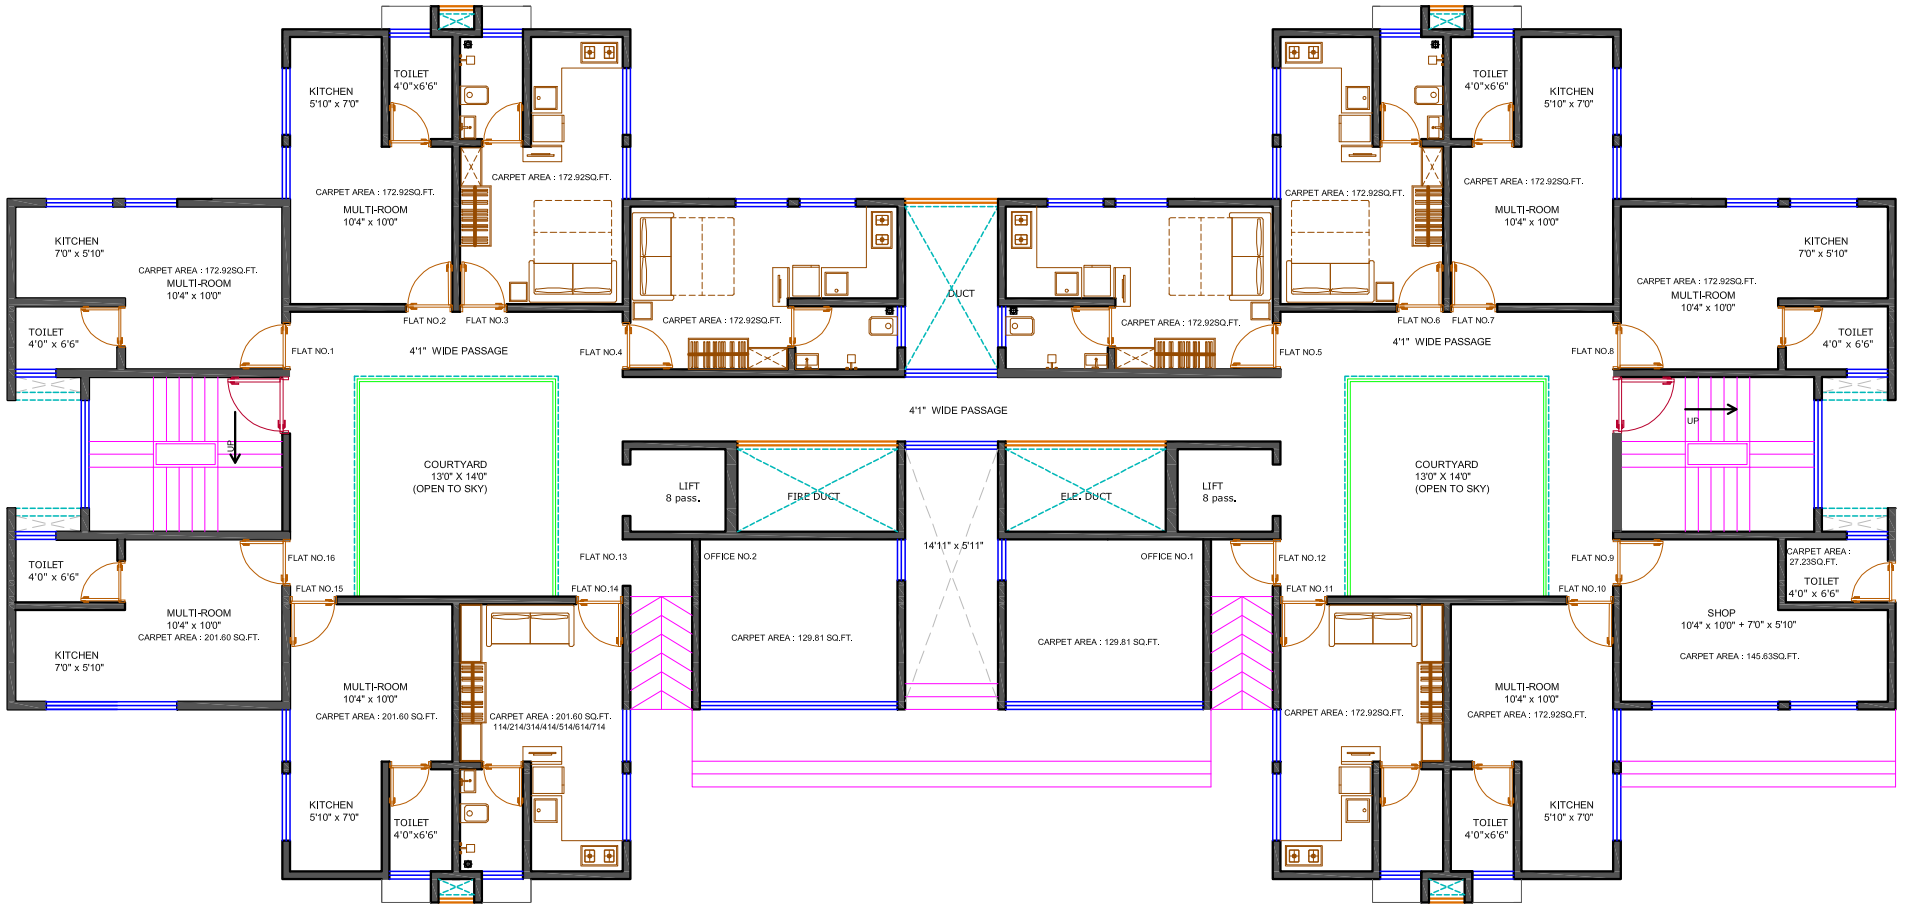


ROAD


GROUND FLOOR PLAN (TYPE I)



DESCRIPTION OF REVISION	DATE	TYPE OF DRAWING	PROJECT CODE:-	 4th Dimension ARCHITECTS . INTERIOR DESIGNERS . TOWN PLANNERS 609, ECSTASY BUSINESS PARK , 7TH FLOOR J.S.D MARG. , NEAR CITY OF JOY MULLUND W, MUMBAI 80 TELE FAX :- 25692274 -25602274 EMAIL :- contact@4dandla.com
		FOR PRESENTATION		
		NOTES : FOR PROJECTED SLAB CURVATURE REF. DETAIL DRG. TOILET SLAB SUNK BY 200 MM. PLANS SUNK SLAB SHOWN IN HATCH FOR R.C.C. WORK RESTRUCTURAL DRG. FOR TOILET, RAILING STAIRCASE REF. DETAIL DRG.	SCALE = 1:100 DATE: 10.03.2017 DRN BY: NIYATI REV.NO. :	DRG.NO. REV.NO. :

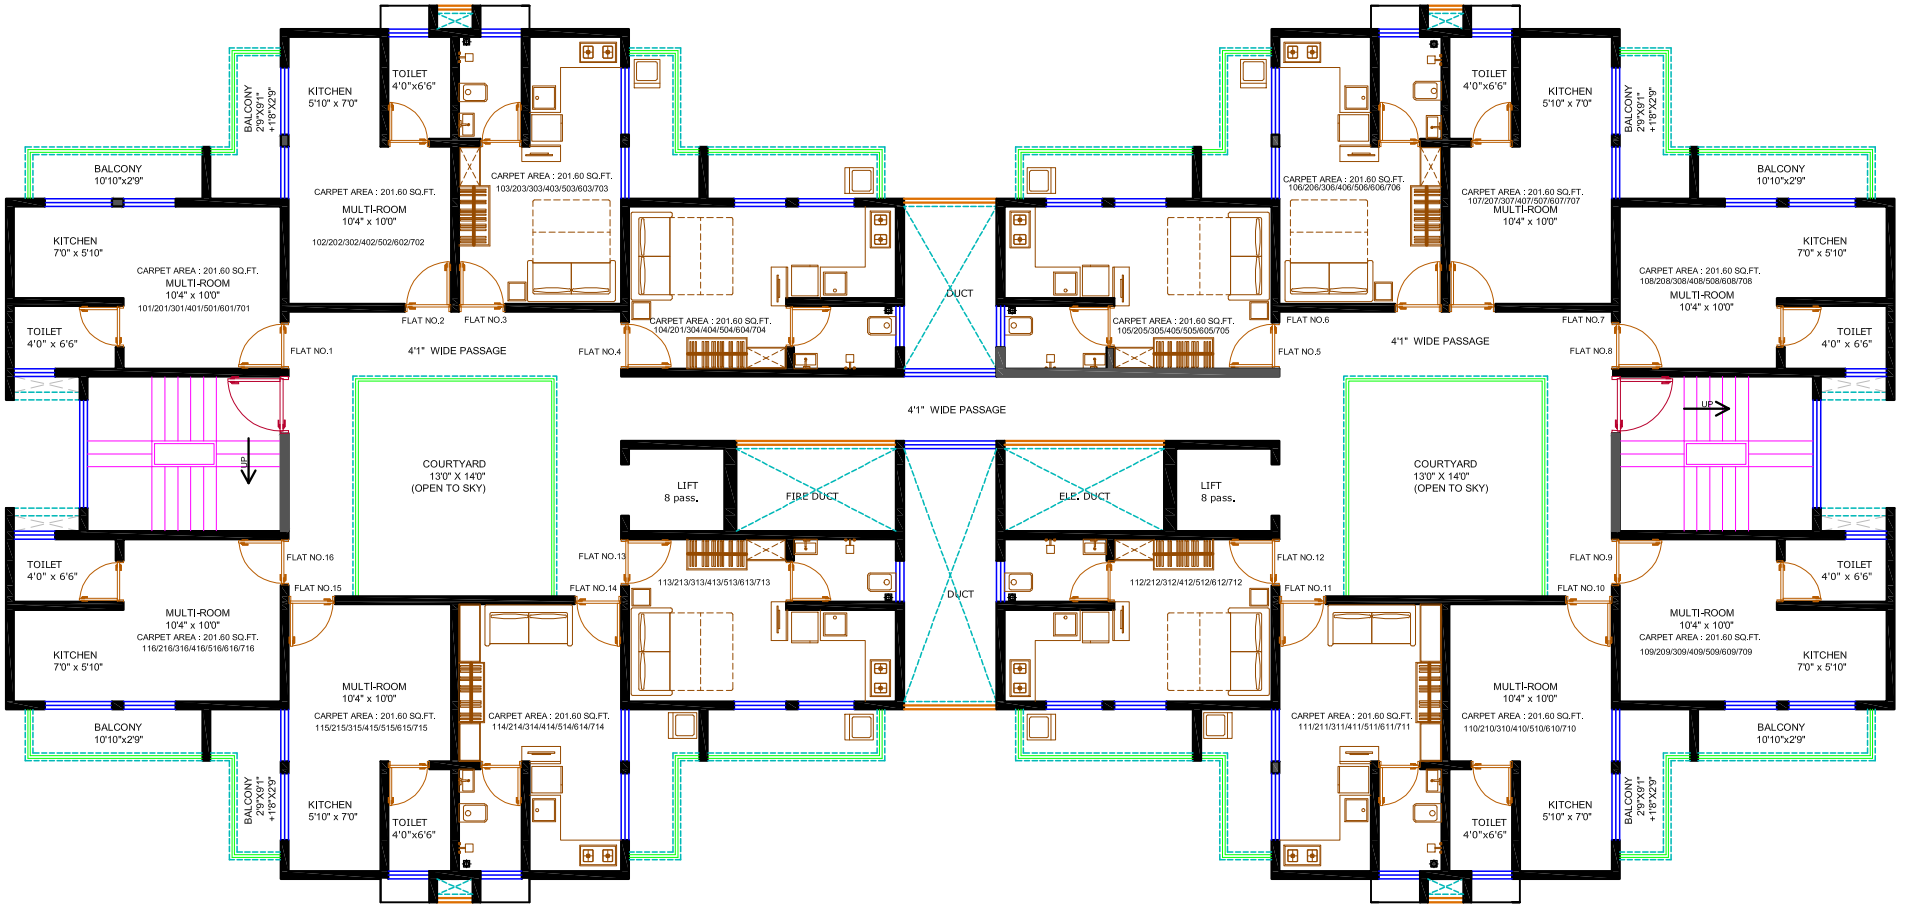


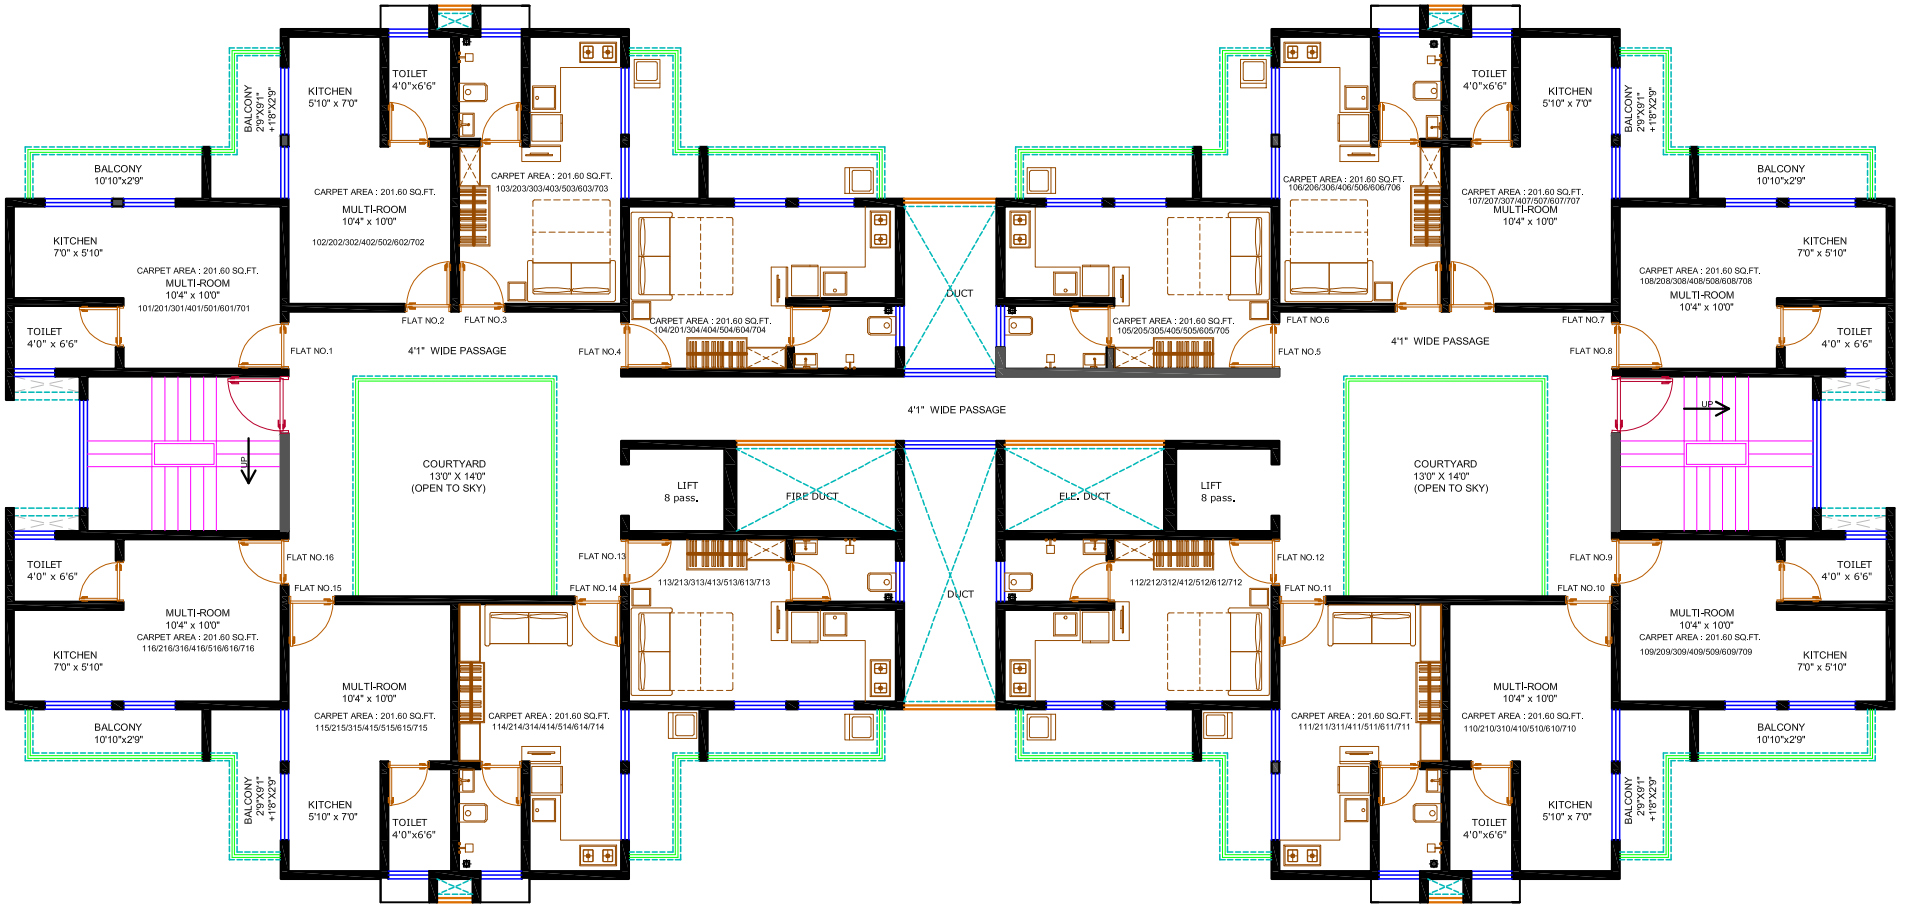
TYPICAL FLOOR 1ST TO 7TH FLOOR PLAN

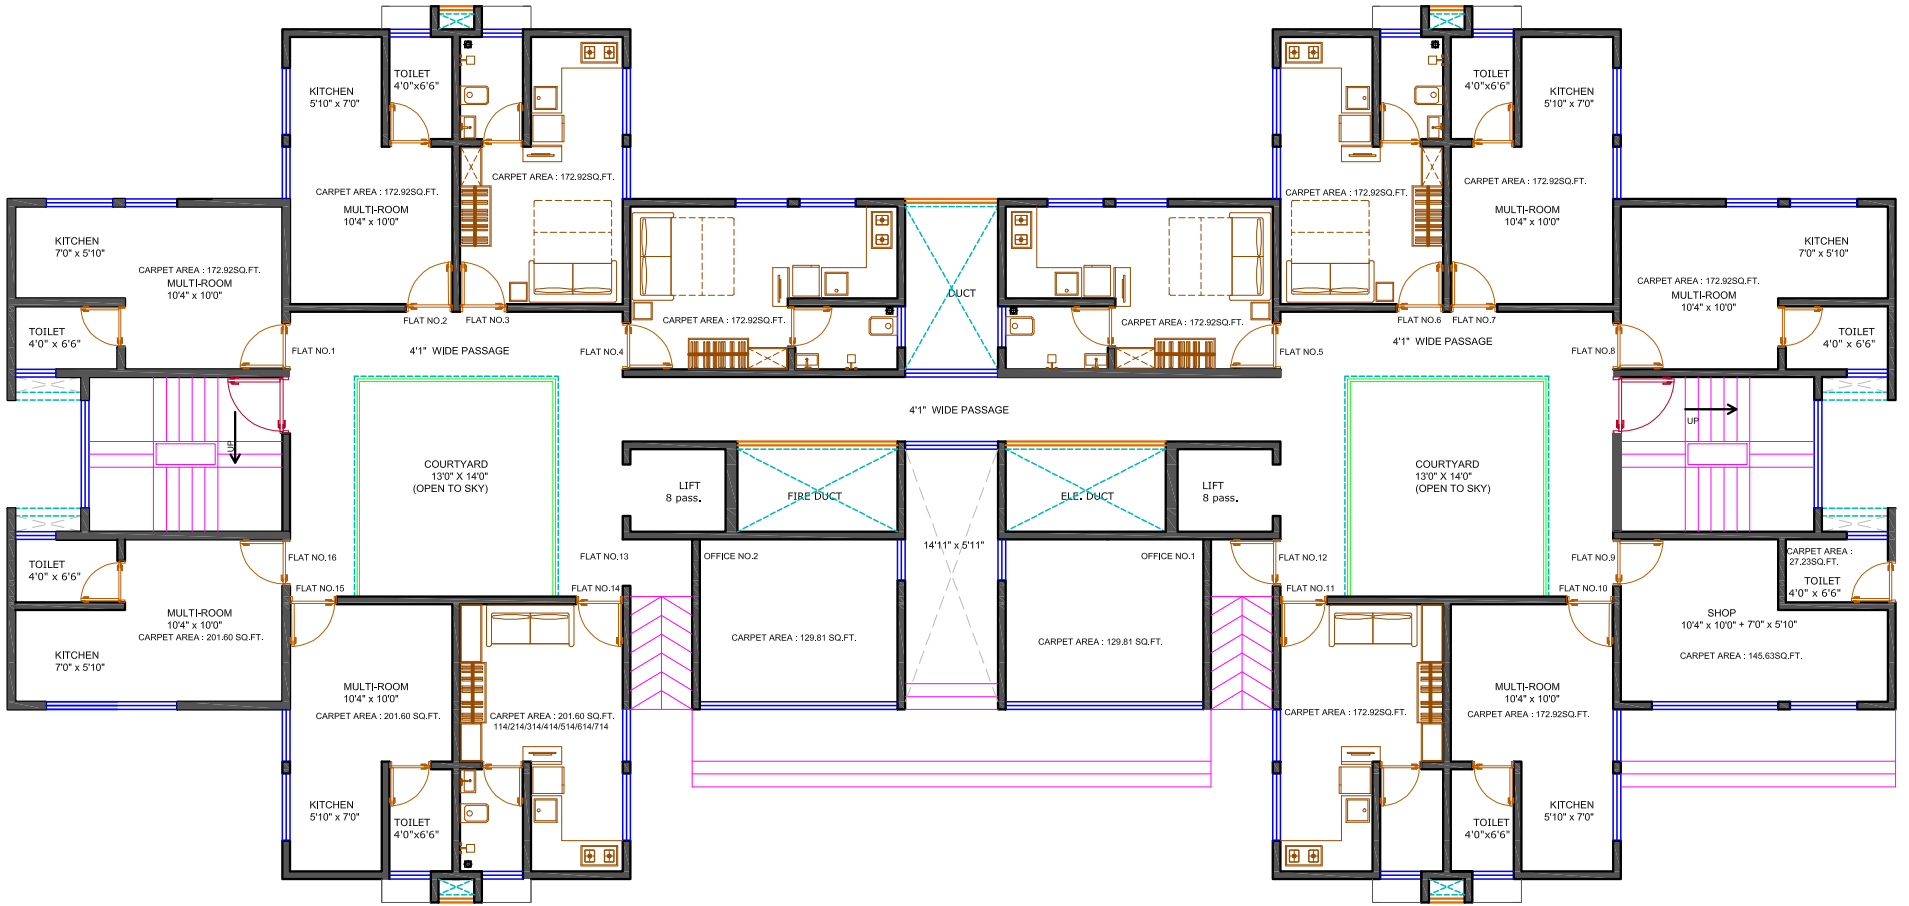


GROUND FLOOR PLAN (TYPE I)



DESCRIPTION OF REVISION	DATE	TYPE OF DRAWING	PROJECT CODE:-	 4th Dimension ARCHITECTS . INTERIOR DESIGNERS . TOWN PLANNERS 609, ECSTASY BUSINESS PARK, 7TH FLOOR J.S.D MARG., NEAR CITY OF JOY MULLUND W, MUMBAI 40 TELE FAX :- 25692274 - 25602274 EMAIL :- contact@4dandla.com
		FOR PRESENTATION		
		NOTES : FOR PROJECTED SLAB CURVATURE, DETAIL DRG. TOILET SLAB SUNK BY 200 MM. PLANS SUNK SLAB SHOWN IN HATCH FOR R.C.C. WORK RESTRUCTURAL DRG. FOR TOILET, RAILING, STAIRCASE REF. DETAIL DRG.	SCALE = 1:100 DATE: 10.03.2017 DRG. NO. JOB NO : DRN BY: NIYATI REV. NO. :	



TYPICAL FLOOR 1ST TO 7TH FLOOR PLAN

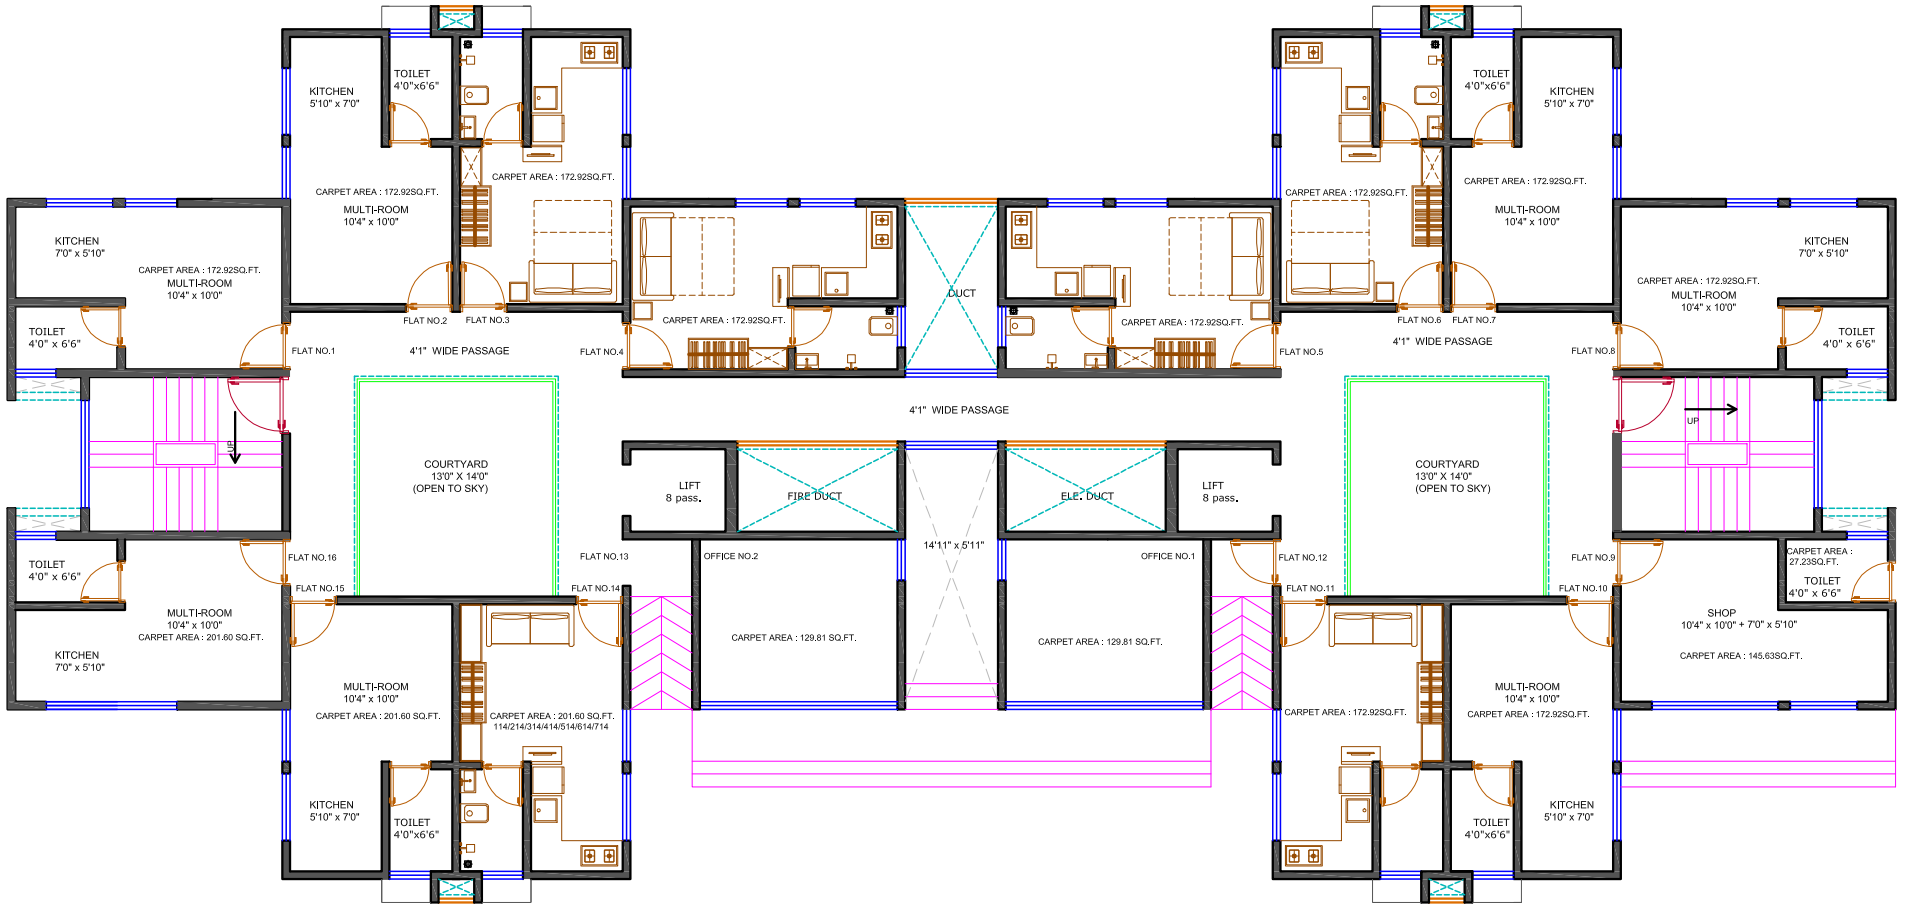


ROAD

GROUND FLOOR PLAN (TYPE I)



DESCRIPTION OF REVISION	DATE	TYPE OF DRAWING	PROJECTCODE:-	<div>4D 4th Dimension ARCHITECTS . INTERIOR DESIGNERS . TOWN PLANNERS. 609, ECSTASY BUSINESS PARK , 7TH FLOOR J.S.D MARG. , NEAR CITY OF JOY MULLUND W, MUMBAI 80 TELE FAX :- 25692274 -25602274 EMAIL :- contact@4dandla.com</div>
		FOR PRESENTATION		
		NOTES : FOR PROJECTED SLAB CURVATURE, DETAIL DRG. TOILET SLAB SUNK BY 200 MM. PLANS SUNK SLAB SHOWN IN HATCH FOR R.C.C. WORK RESTRUCTURAL DRG. FOR TOILET, RAILING, STAIRCASE REF. DETAIL DRG.	SCALE = 1:100 DATE: 10.03.2017 DRG.NO. JOB NO : DRN BY: NIYATI REV.NO. :	

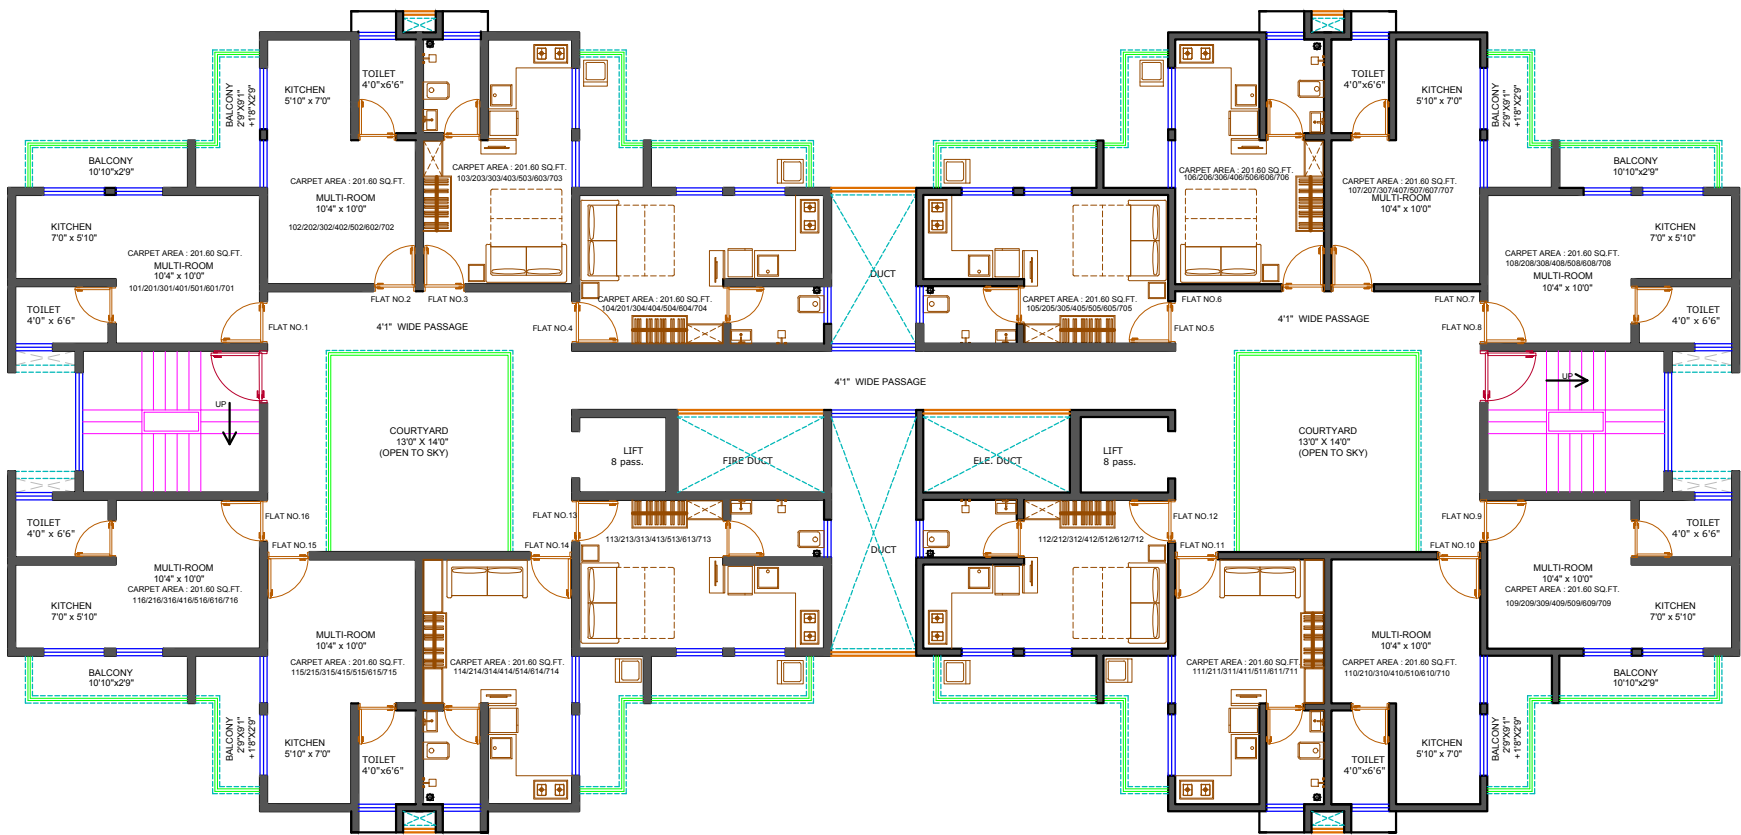

TYPICAL FLOOR 1ST TO 7TH FLOOR PLAN



GROUND FLOOR PLAN (TYPE II)

ROAD

NORTH
BUILDING A4



4th Dimension
ARCHITECTS - INTERIOR DESIGNERS - TOWN PLANNERS
609, ECSTASY BUSINESS PARK, 7TH FLOOR
J.S.D MARG, NEAR CITY OF JOY
MULUND W, MUMBAI 40
TELE FAX :- 25692274 - 25602274
EMAIL :- contact@4dindia.com


DESCRIPTION OF REVISION	DATE

TYPE OF DRAWING
FOR PRESENTATION

PROJECT CODE:-

NOTES:
FOR PROJECTED SLAB CURVATURE REF. DETAIL DRG.
TOILET SLAB SUNK BY 200 MM REF. PLANS
SUNK SLAB SHOWN IN HATCH
FOR R.C.C. WORK REF. STRUCTURAL DRG.
FOR TOILET, RAILING & STAIRCASE REF. DETAIL DRGS.

SCALE = 1:100
DATE: 10.03.2017
DRG. NO.
JOB NO.:
DRN BY: NIYATI
REV. NO.:

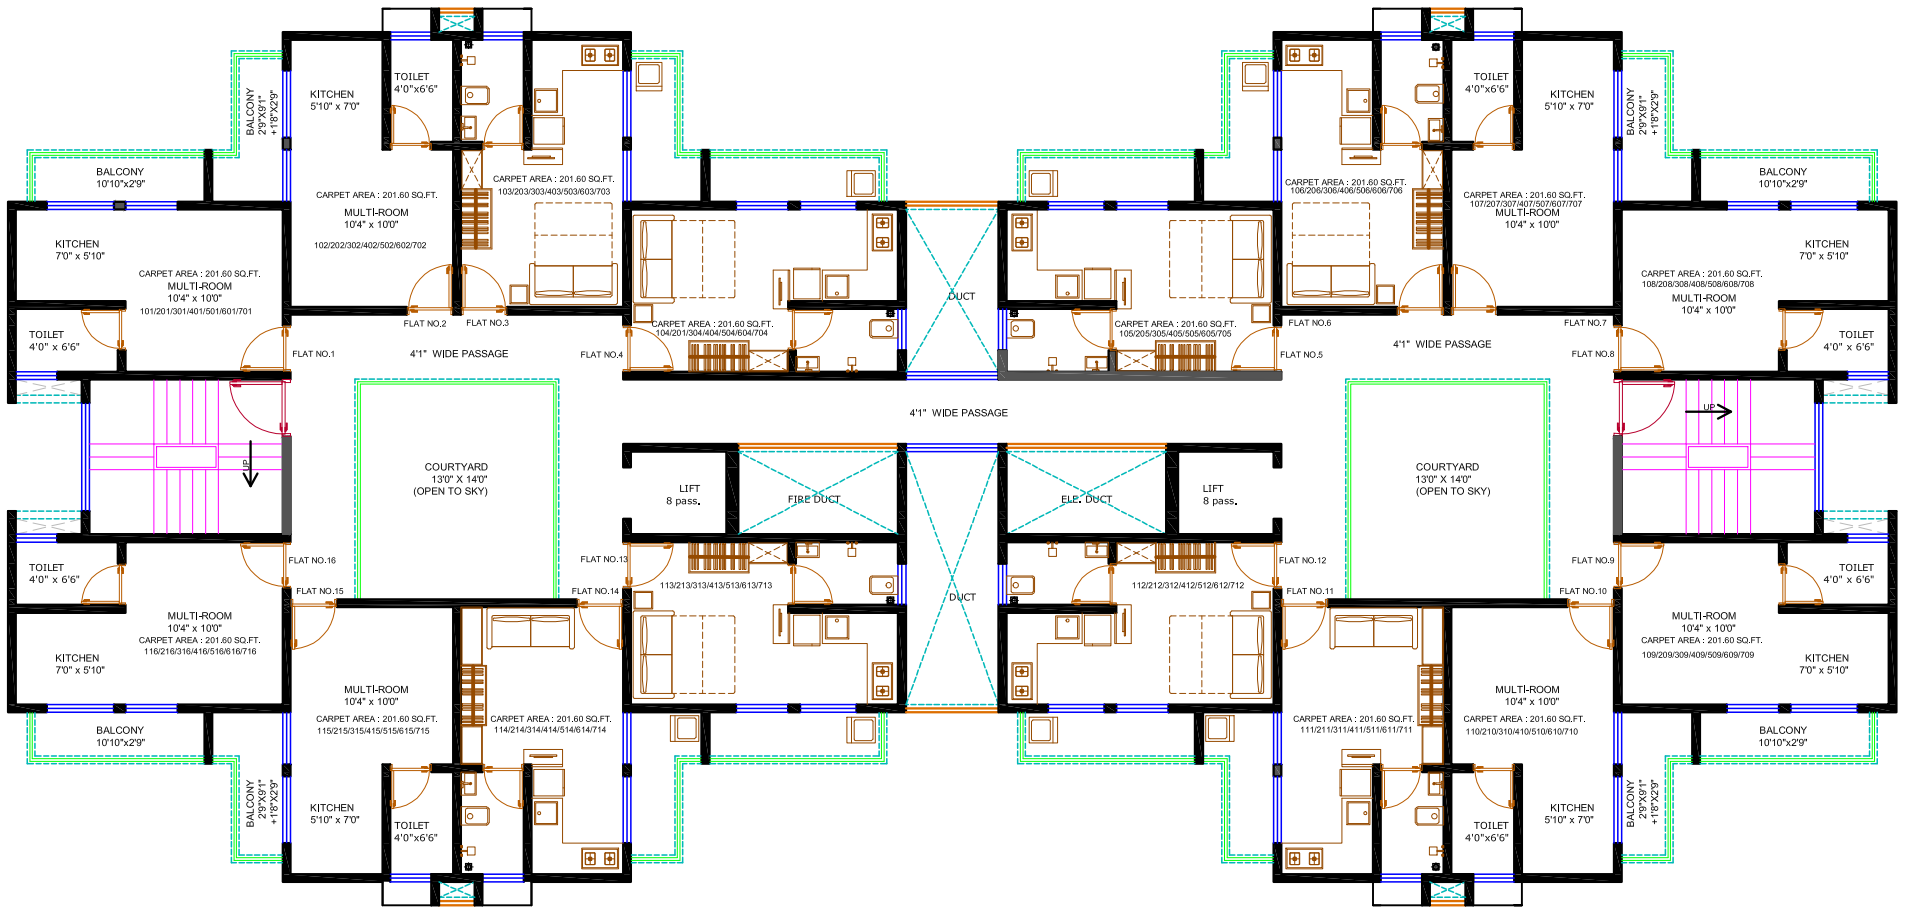


TYPICAL FLOOR 1ST TO 7TH FLOOR PLAN




GROUND FLOOR PLAN (TYPE II)

ROAD



DESCRIPTION OF REVISION	DATE	TYPE OF DRAWING	PROJECT CODE:-	 4th Dimension ARCHITECTS . INTERIOR DESIGNERS . TOWN PLANNERS 609, ECSTASY BUSINESS PARK, 7TH FLOOR J.S.D MARG., NEAR CITY OF JOY MULLUND W, MUMBAI 40 TELE FAX :- 25692274 - 25602274 EMAIL :- contact@4dindia.com
		FOR PRESENTATION		
		NOTES : FOR PROJECTED SLAB CURVATURE, DETAIL DRG. TOILET SLAB SUNK BY 200 MM. PLANS SUNK SLAB SHOWN IN HATCH FOR R.C.C. WORK RESTRUCTURAL DRG. FOR TOILET, RAILING STAIRCASE REF. DETAIL DRG.	SCALE = 1:100 DATE: 10.03.2017 DRG. NO. JOB NO : DRN BY: NIYATI REV. NO. :	

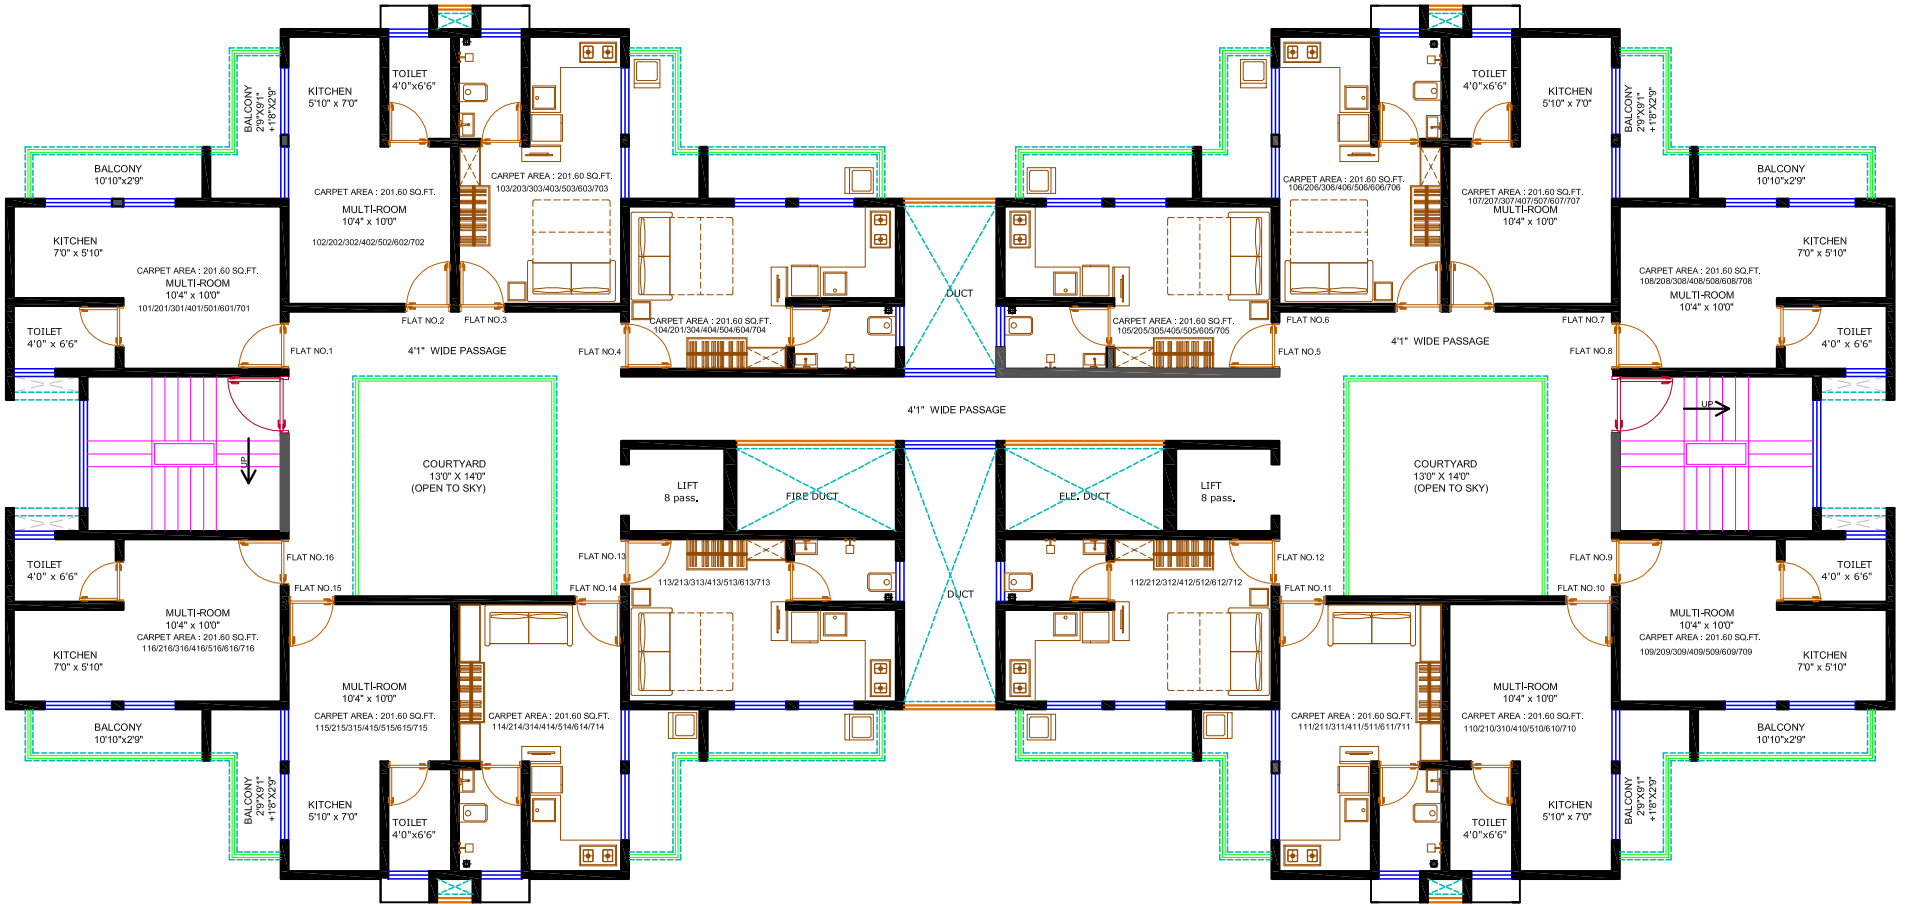

TYPICAL FLOOR 1ST TO 7TH FLOOR PLAN




GROUND FLOOR PLAN (TYPE II)

ROAD



DESCRIPTION OF REVISION	DATE	TYPE OF DRAWING	PROJECT CODE:-	4d 4th Dimension ARCHITECTS . INTERIOR DESIGNERS . TOWN PLANNERS 609, ECSTASY BUSINESS PARK, 7TH FLOOR J.S.D MARG., NEAR CITY OF JOY MULLUND W, MUMBAI 40 TELE FAX :- 25692274 - 25602274 EMAIL :- contact@4dindia.com
		FOR PRESENTATION		
		NOTES : FOR PROJECTED SLAB CURVATURE, DETAIL DRG. TOILET SLAB SUNK BY 200 MM. PLANS SUNK SLAB SHOWN IN HATCH FOR R.C.C. WORK RESTRUCTURAL DRG. FOR TOILET, RAILING STAIRCASE REF. DETAIL DRG.	SCALE = 1:100 DATE: 10.03.2017 DRG. NO. JOB NO : DRN BY: NIYATI REV. NO. :	

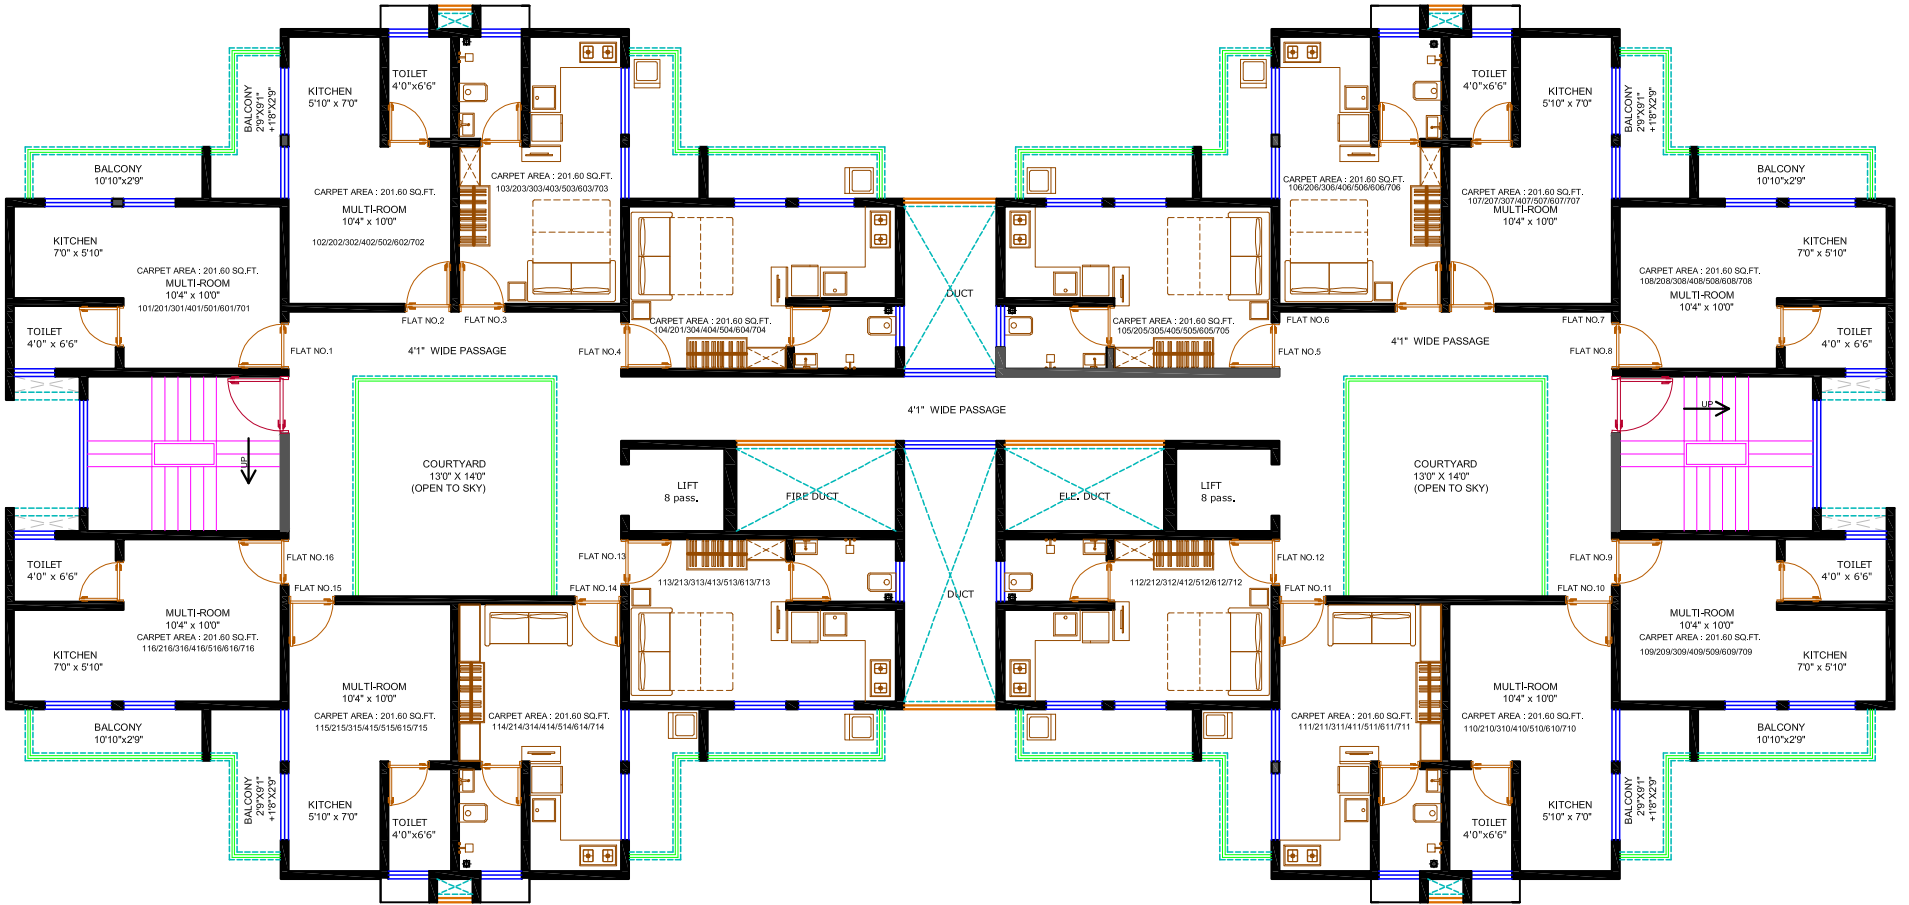

TYPICAL FLOOR 1ST TO 7TH FLOOR PLAN




GROUND FLOOR PLAN (TYPE II)


ROAD



DESCRIPTION OF REVISION	DATE	TYPE OF DRAWING	PROJECT CODE:-	<div>4D 4th Dimension ARCHITECTS . INTERIOR DESIGNERS . TOWN PLANNERS</div>
		FOR PRESENTATION		
		NOTES : FOR PROJECTED SLAB CURVATURE, DETAIL DRG. TOILET SLAB SUNK BY 200 MM. PLANS SUNK SLAB SHOWN IN HATCH FOR R.C.C. WORK RESTRUCTURAL DRG. FOR TOILET, RAILING STAIRCASE REF. DETAIL DRG.	SCALE = 1:100 DATE: 10.03.2017 DRG. NO. JOB NO : DRN BY: NIYATI REV. NO. :	609, ECSTASY BUSINESS PARK, 7TH FLOOR J.S.D MARG., NEAR CITY OF JOY MULLUND W, MUMBAI 40 TELE FAX :- 25692274 - 25602274 EMAIL :- contact@4dindia.com

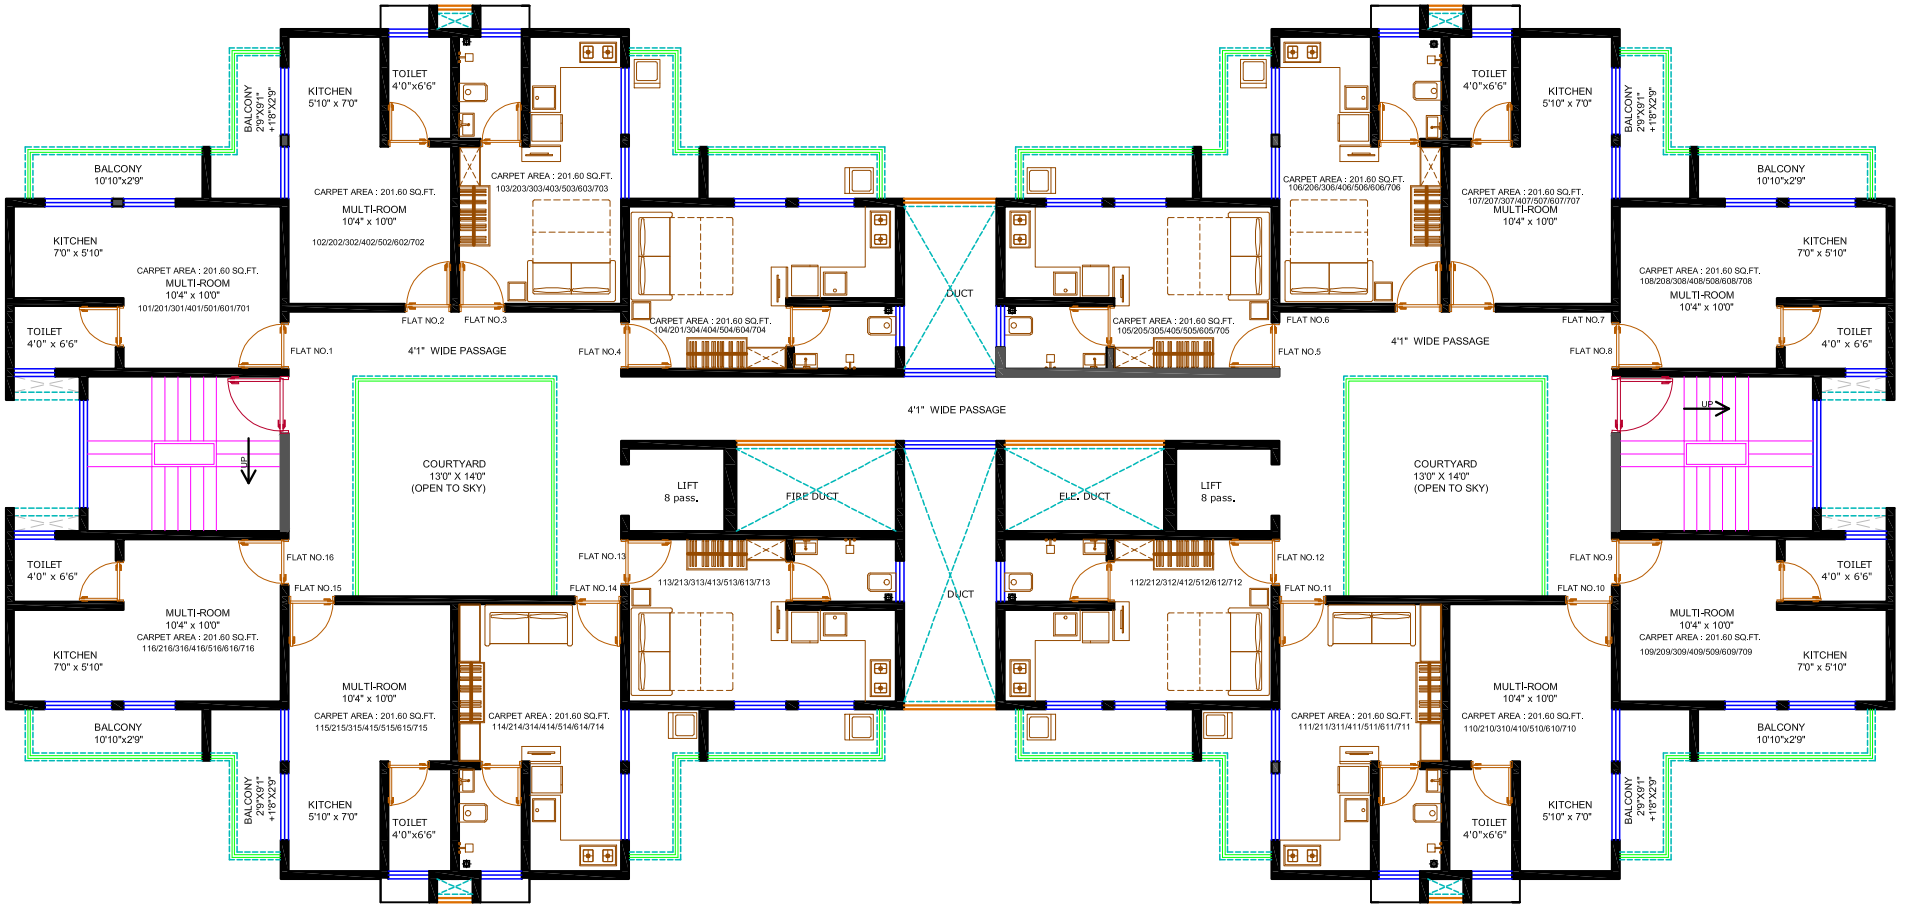

TYPICAL FLOOR 1ST TO 7TH FLOOR PLAN

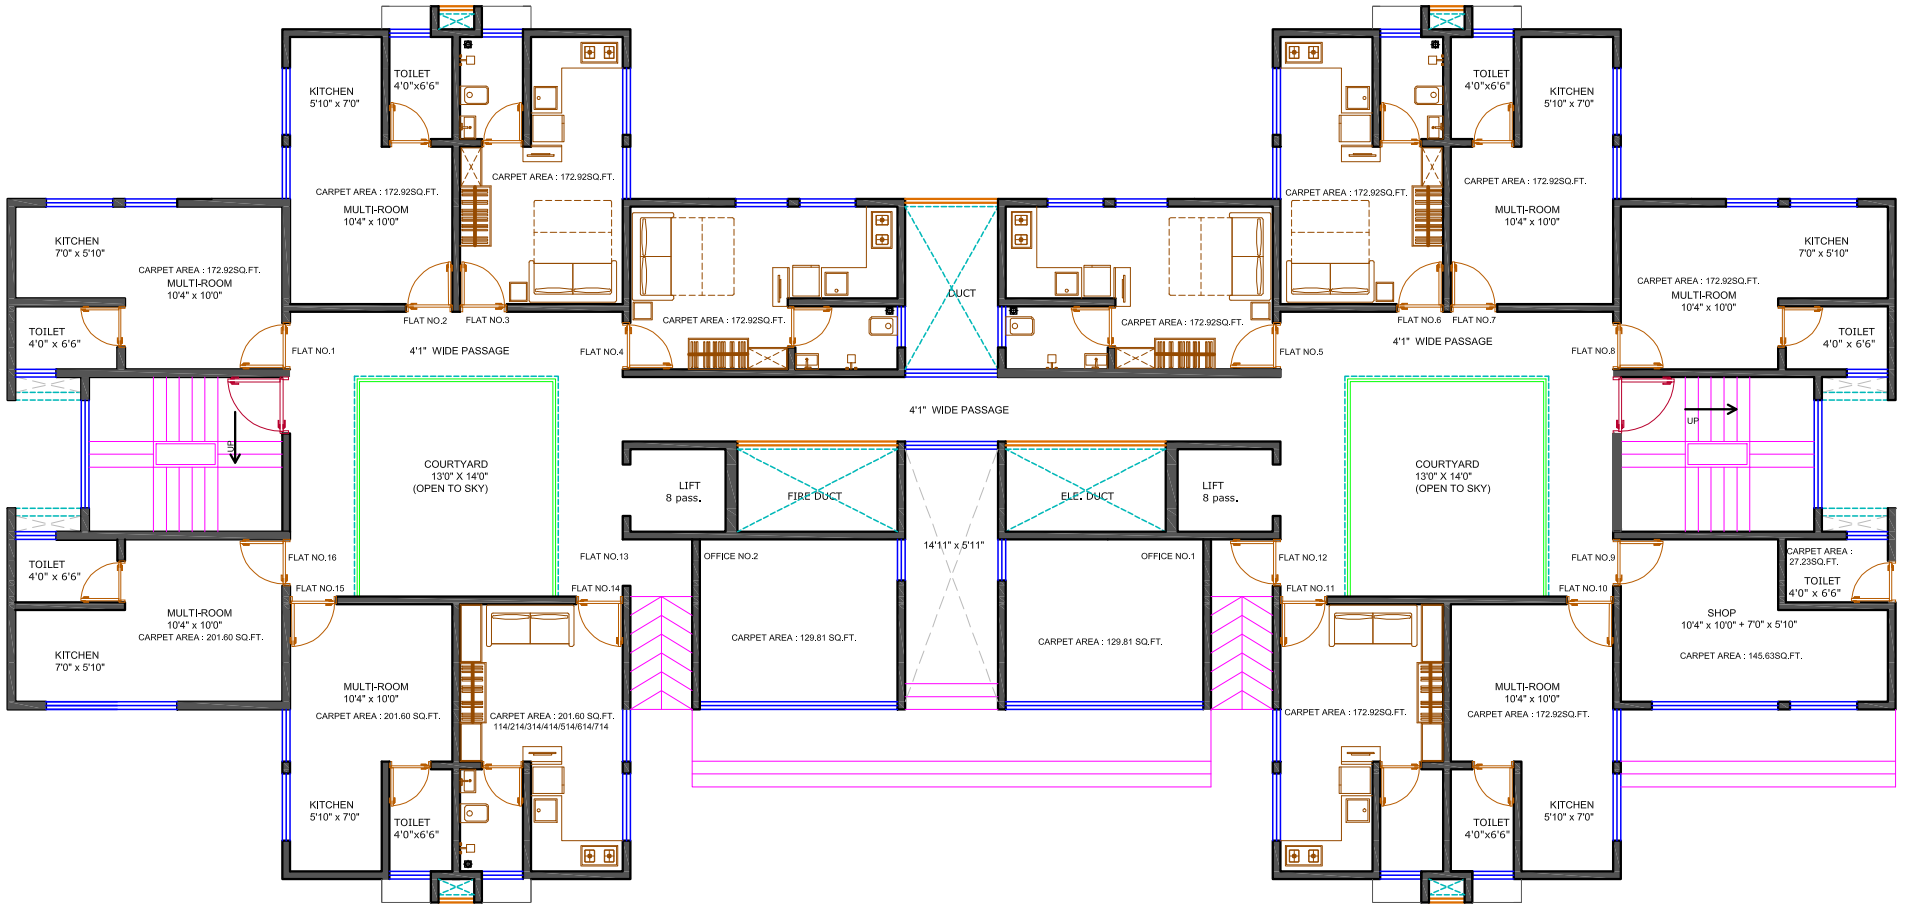


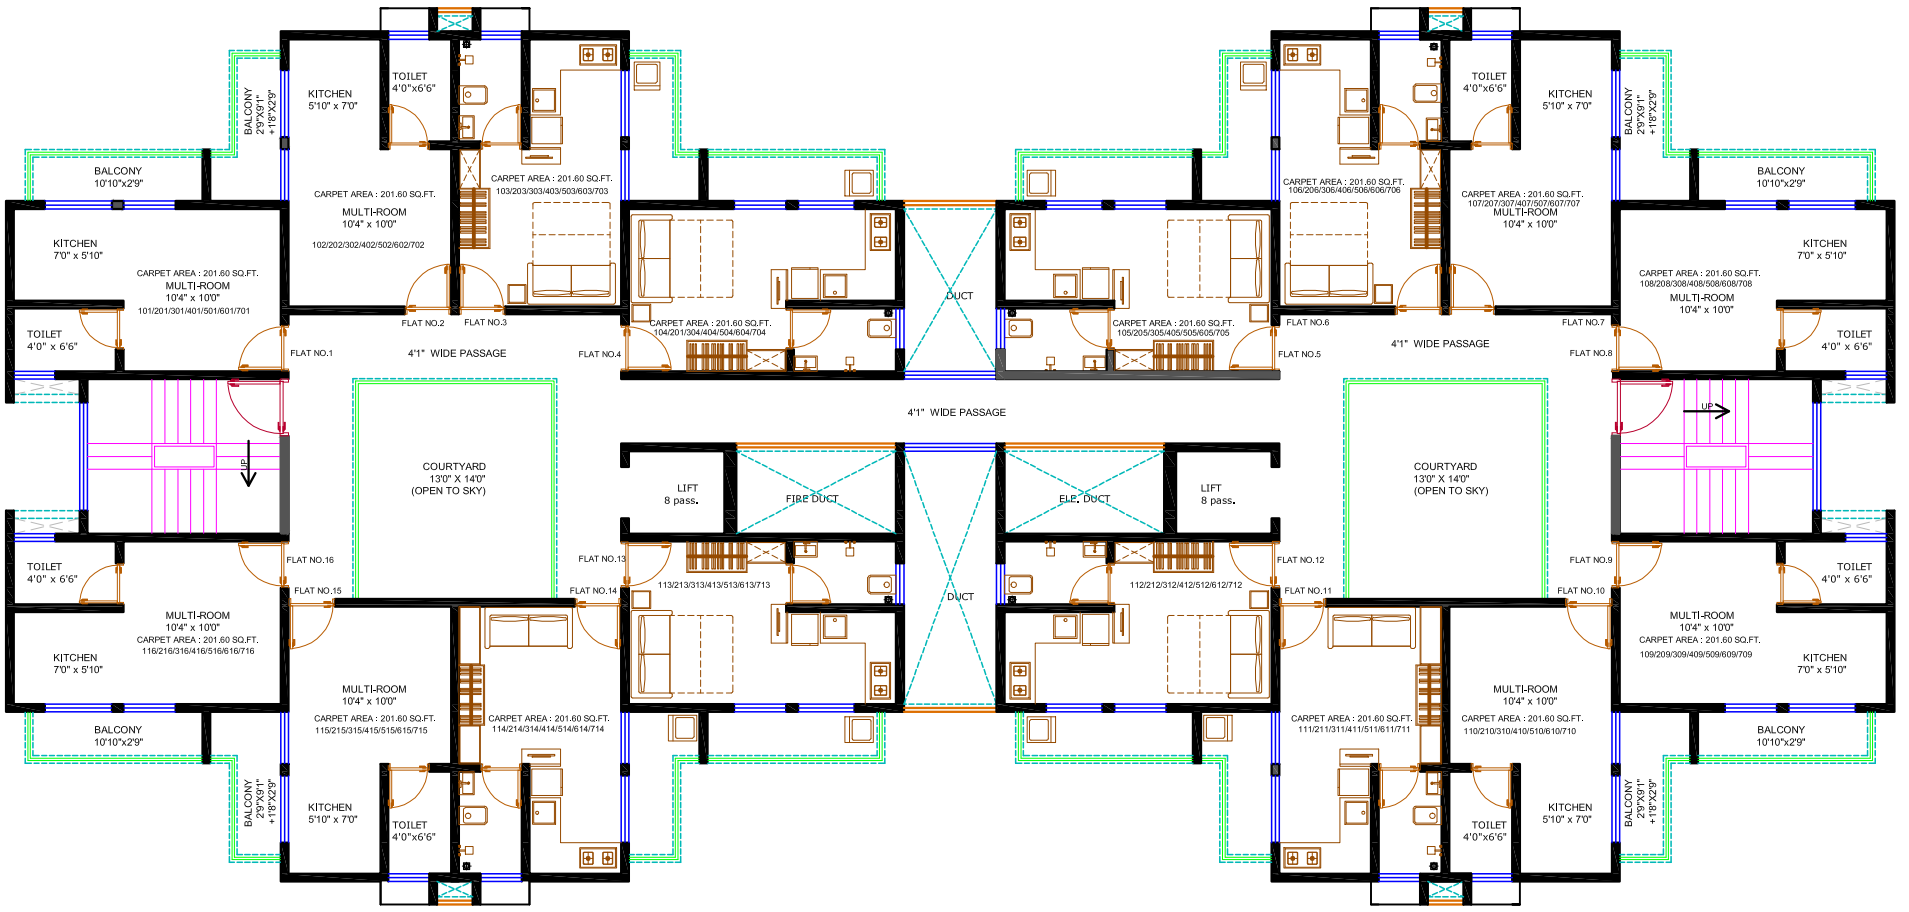
ROAD

GROUND FLOOR PLAN (TYPE I)




NORTH
BUILDING A8

DESCRIPTION OF REVISION	DATE	TYPE OF DRAWING	PROJECTCODE:-	 4th Dimension ARCHITECTS . INTERIOR DESIGNERS . TOWN PLANNERS
		FOR PRESENTATION		
		NOTES : FOR PROJECTED SLAB CURVATURE, DETAIL DRG. TOILET SLAB SUNK BY 200 MM. PLANS SUNK SLAB SHOWN IN HATCH FOR R.C.C. WORK RESTRUCTURAL DRG. FOR TOILET, RAILING STAIRCASE REF. DETAIL DRG.	SCALE = 1:100 DATE: 10.03.2017 DRN BY: NIYATI REV.NO. :	609, ECSTASY BUSINESS PARK, 7TH FLOOR J.S.D MARG., NEAR CITY OF JOY MULLUND W, MUMBAI 40 TELE FAX :- 25692274 -25602274 EMAIL :- contact@4dandla.com



TYPICAL FLOOR 1ST TO 7TH FLOOR PLAN

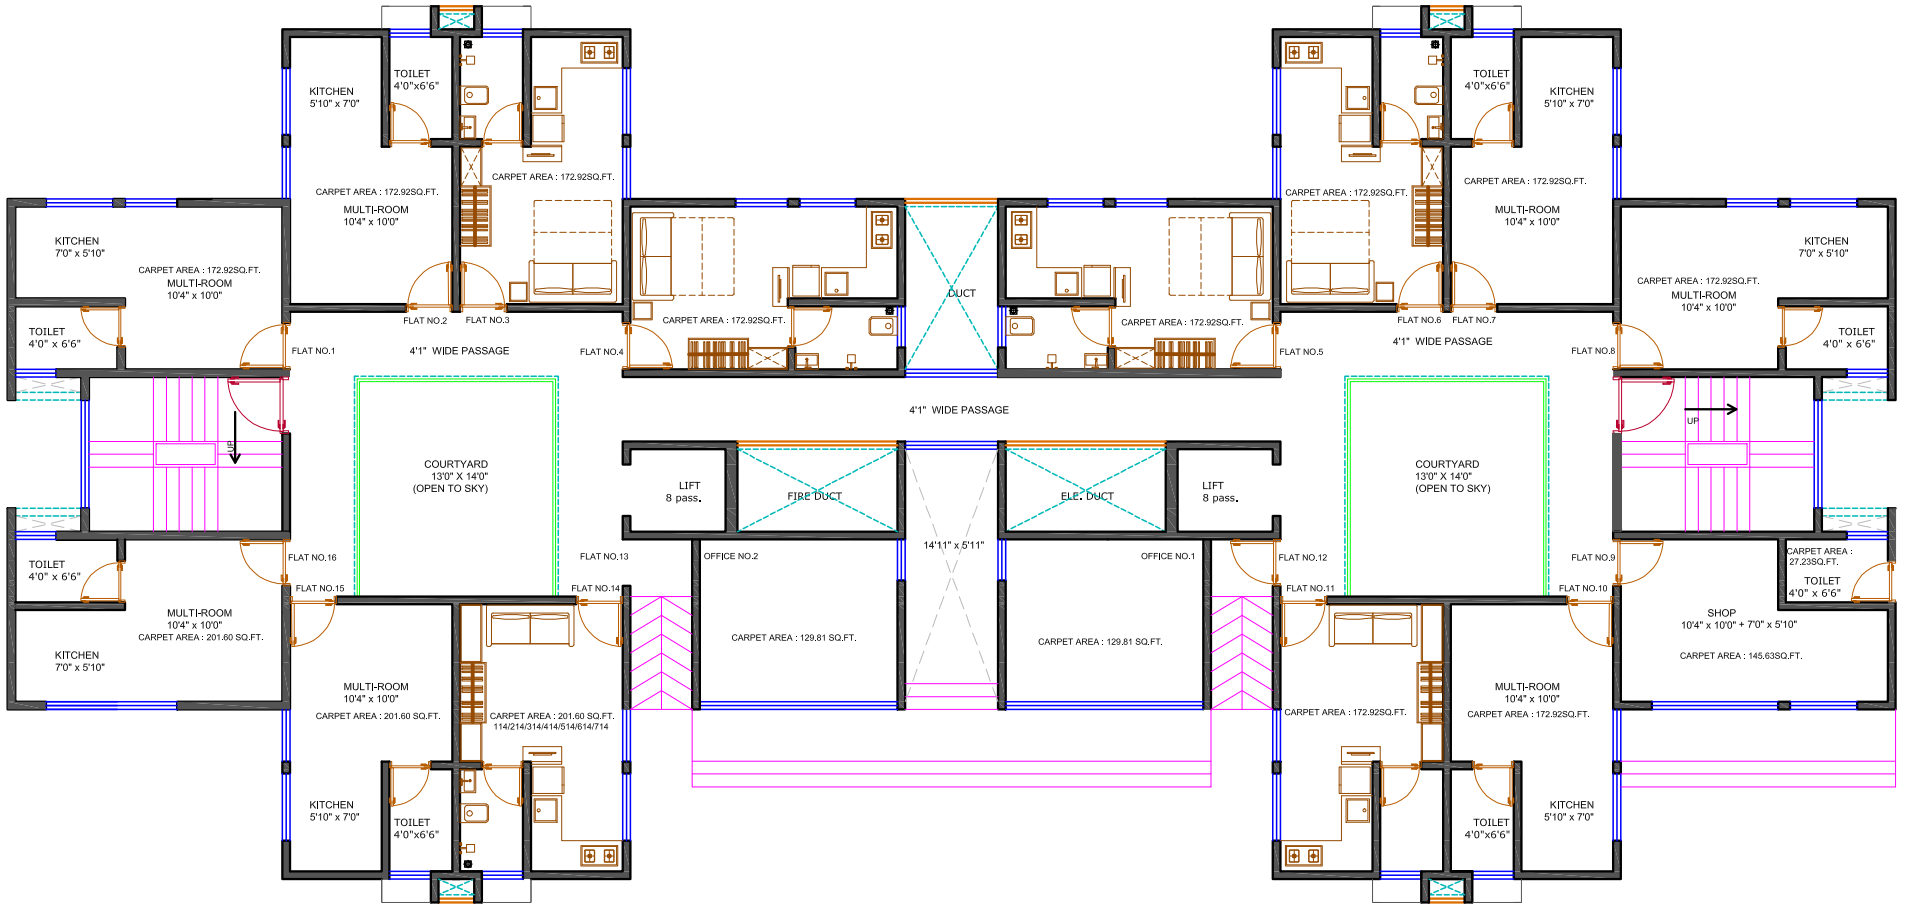


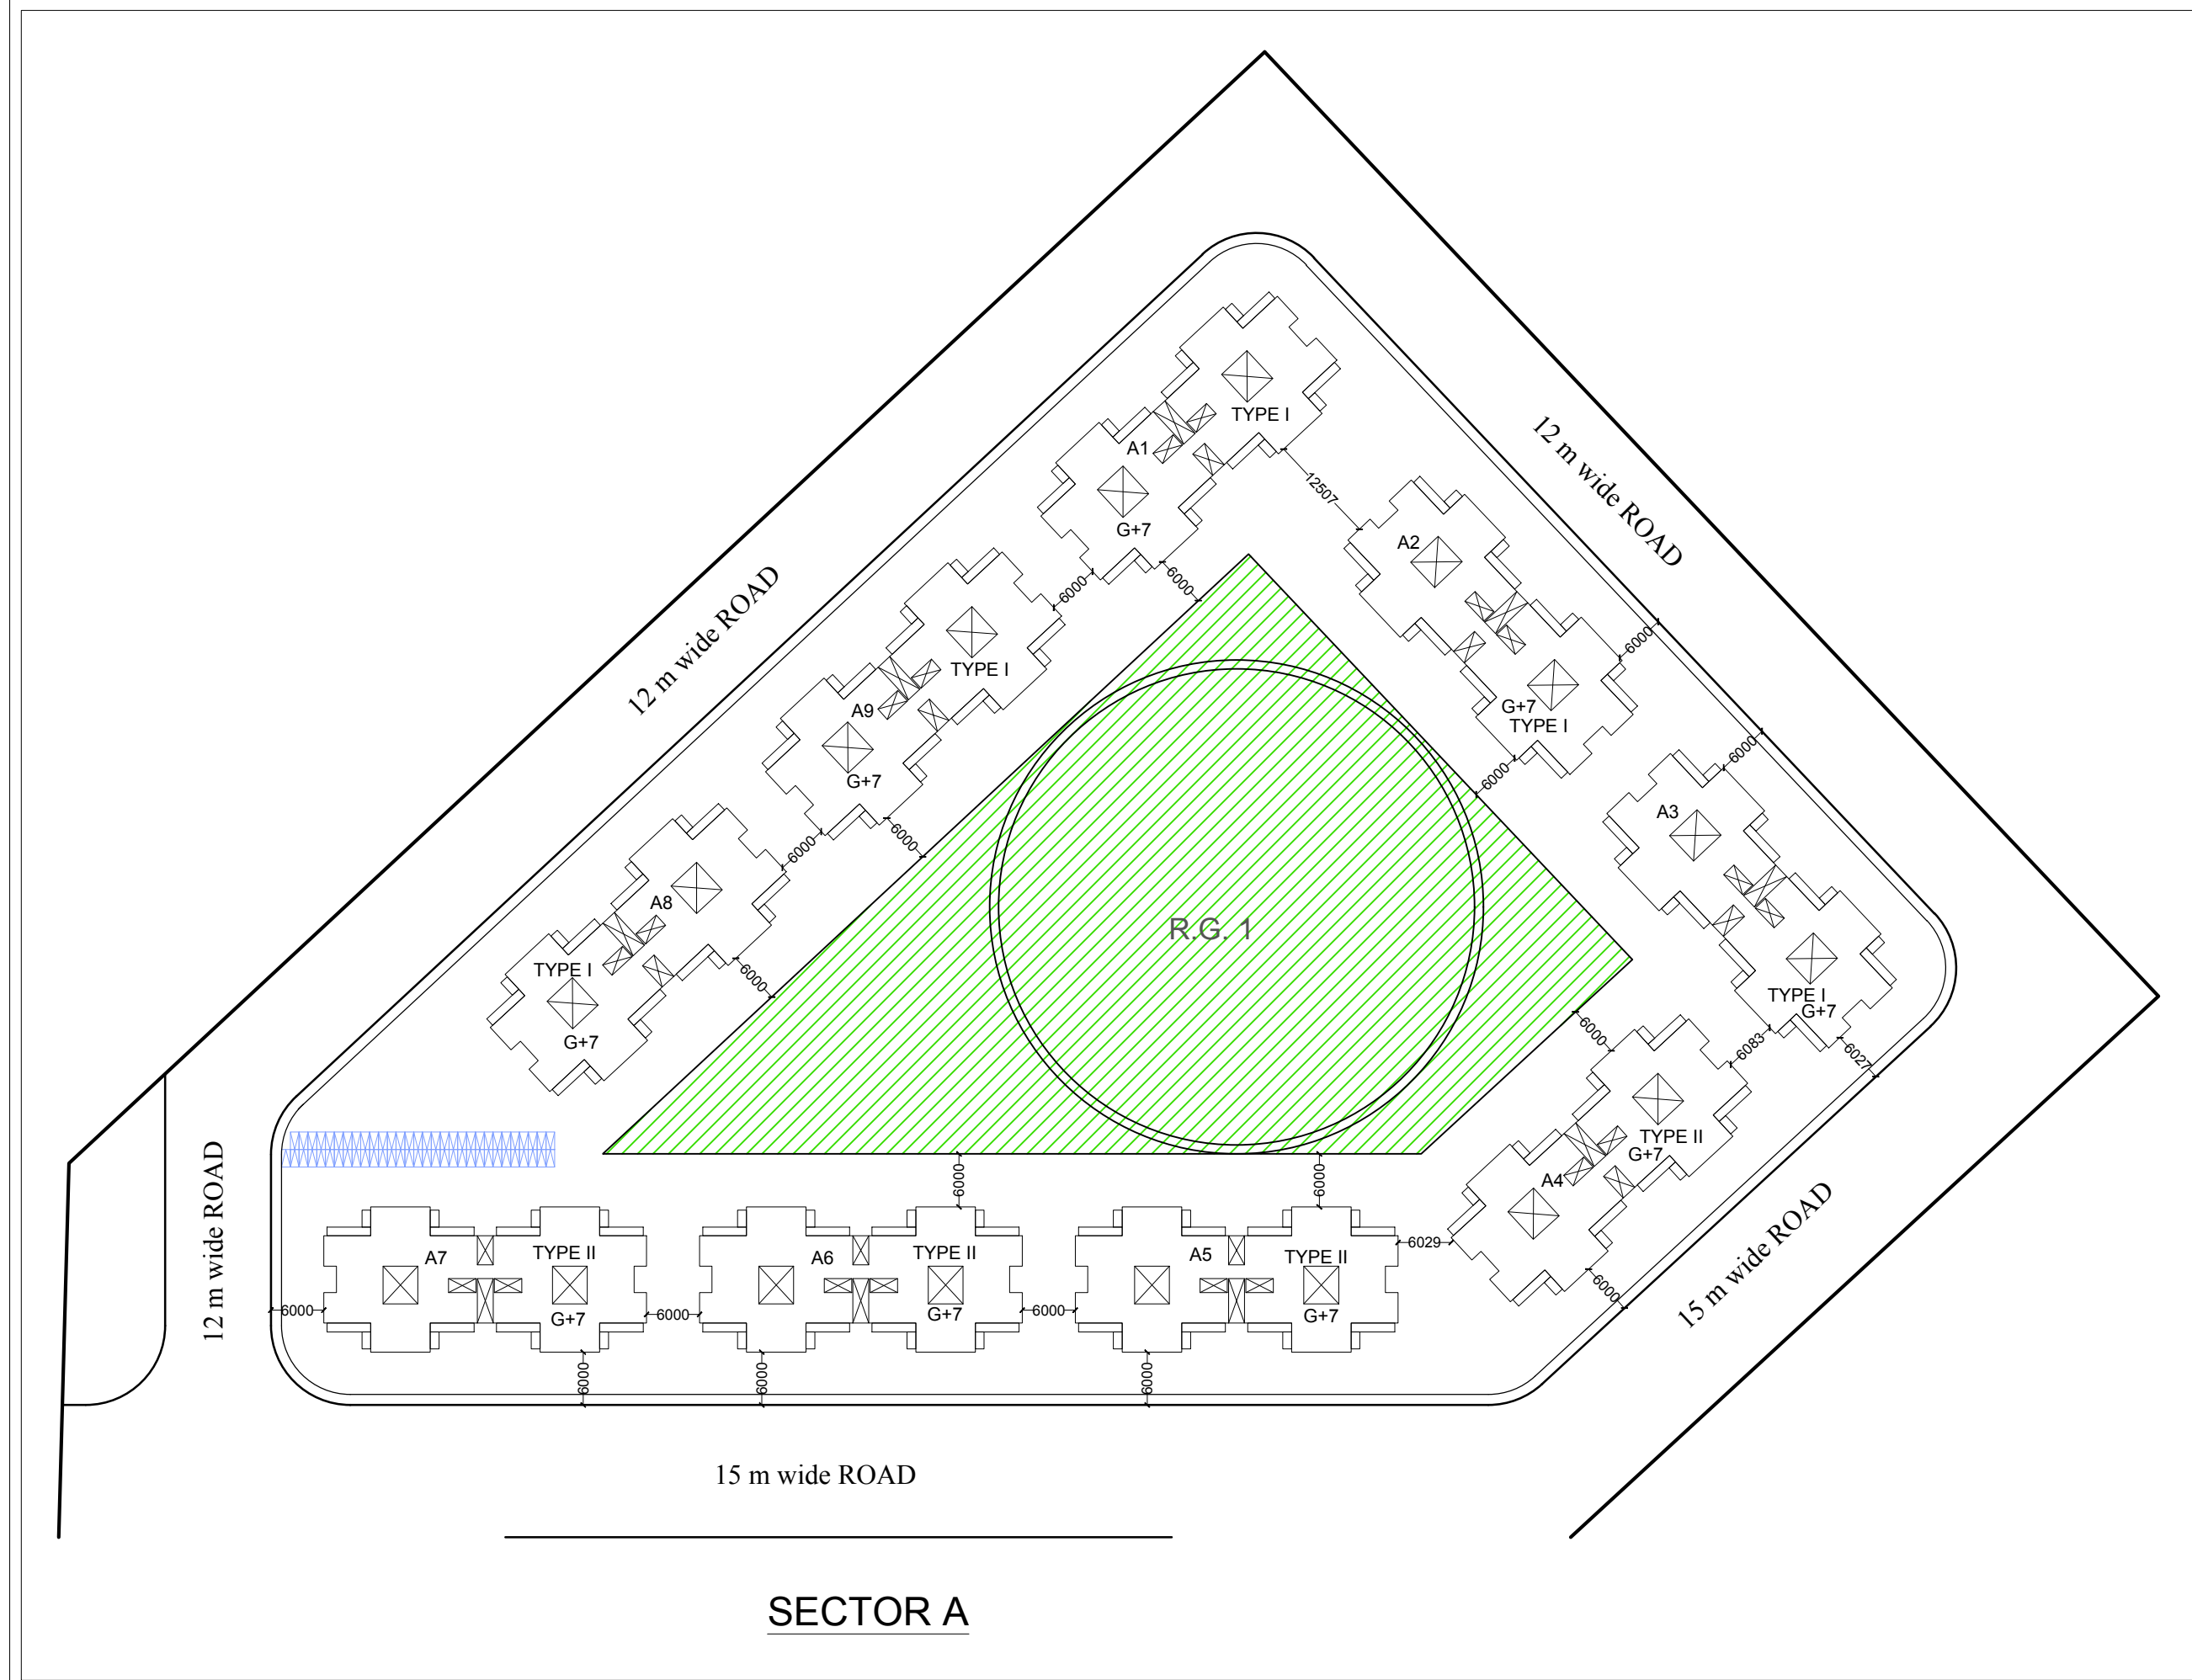
ROAD

GROUND FLOOR PLAN (TYPE I)



NORTH
BUILDING A9

DESCRIPTION OF REVISION	DATE		TYPE OF DRAWING FOR PRESENTATION	PROJECT CODE:-		 4th Dimension ARCHITECTS . INTERIOR DESIGNERS . TOWN PLANNERS 609, ECSTASY BUSINESS PARK , 7TH FLOOR J.S.D MARG. NEAR CITY OF JOY MULLUND W, MUMBAI 80 TELE FAX :- 25692274 -25602274 EMAIL :- contact@4dandla.com
			NOTES : FOR PROJECTED SLAB CURVATURE REF. DETAIL DRG. TOILET SLAB SUNK BY 200 MM. PLANS SUNK SLAB SHOWN IN HATCH FOR R.C.C. WORK RESTRUCTURAL DRG. FOR TOILET, RAILING STAIRCASE REF. DETAIL DRG.	SCALE = 1:100	DATE: 10.03.2017	DRG.NO.
				JOB NO :	DRN BY: NIYATI	REV.NO. :



CONTENTS OF SHEET


SECTOR A

GENERAL NOTES:

1. READ THIS DRAWING CAREFULLY WITH REFERENCE TO THE DETAIL SPECIFICATION AND R.C.C. DRAWING.
2. REFER ONLY WRITTEN DIMENSIONS.NO DIMENSIONS TO BE SCALED FROM THIS DRAWING.
3. ANY DESCRIPTANCY OR AMBIGUITY SHALL BE BROUGHT TO THE NOTICE OF ARCHITECT BEFORE PROCEEDING THE WORK
4. ALL EXTERNAL AND INTERNAL WALLS 15CM THICK, OTHERWISE AS MENTIONED.
5. SHADED PORTION TO BE SUNK AS SPECIFIED.
6. REFER STRUCTURAL DRAWING FOR SIZES OF STRUCTURAL MEMBERS.
7. TOILETS TO HAVE 1" TILE DROP FROM THE FINISHED MAIN FLOOR
8. TOILET FLOOR & WALLS, KITCHEN FLOOR TRAP, FLOWER BEDS, WATER TANKS, TERRACE, SWIMMING POOL, BASEMENT ETC. TO BE WATERPROOFED.
9. CHAJJA TOP TO BE FINISHED WITH 2" TH. WATERPROOF PLASTER IN SLOPE AND BOTTOM TO BE FINISHED WITH SAND FACED PLASTER WITH 2" x 1/2" DRIPMOULD.
10. EXTERNAL WALL SURFACES ARE FINISHED WITH 3/4" TH. SANDFACED PLASTER 1:3 IN 2 COATS WITH WATERPROOFING COMPOUND & 3 COATS OF CEMENT PAINT UNLESS OTHERWISE SPECIFIED.
11. COLUMN DIMENSION IF AT ALL MENTIONED ARE AS ON STILT FLOOR REFER ST. SCHEDULE.

DESCRIPTION OF REVISION	DATE

KEY PLAN

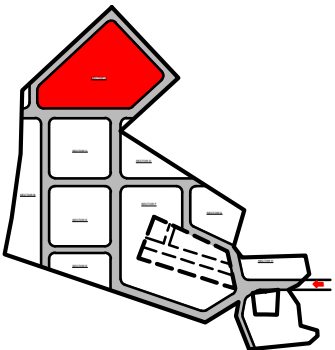

NOTES :
FOR PROJECTED SLAB CURVATURE REF. DETAIL DRG.
TOILET SLAB SUNK BY 200 MM REF. PLANS
SUNK SLAB SHOWN IN HATCH
FOR R.C.C. WORK REF. STRUCTURAL DRG.
FOR TOILET, RAILING & STAIRCASE REF. DETAIL DRGS.

TYPE OF DRAWING

FOR PRESENTATION



4th Dimension

ARCHITECTS . INTERIOR DESIGNERS . TOWN PLANNERS.
609, ECSTASY BUSINESS PARK , 7TH FLOOR
J.S.D MARG, NEAR CITY OF JOY
MULUND W. MUMBAI 80
TELE FAX :- 25692274 -25602274
EMAIL :- contact@4daindia.com

SCALE = N.T.S.	DATE: 02-08-2016	DRG.NO.
JOB NO :	DRN BY: NIYATI	REV.NO. :