


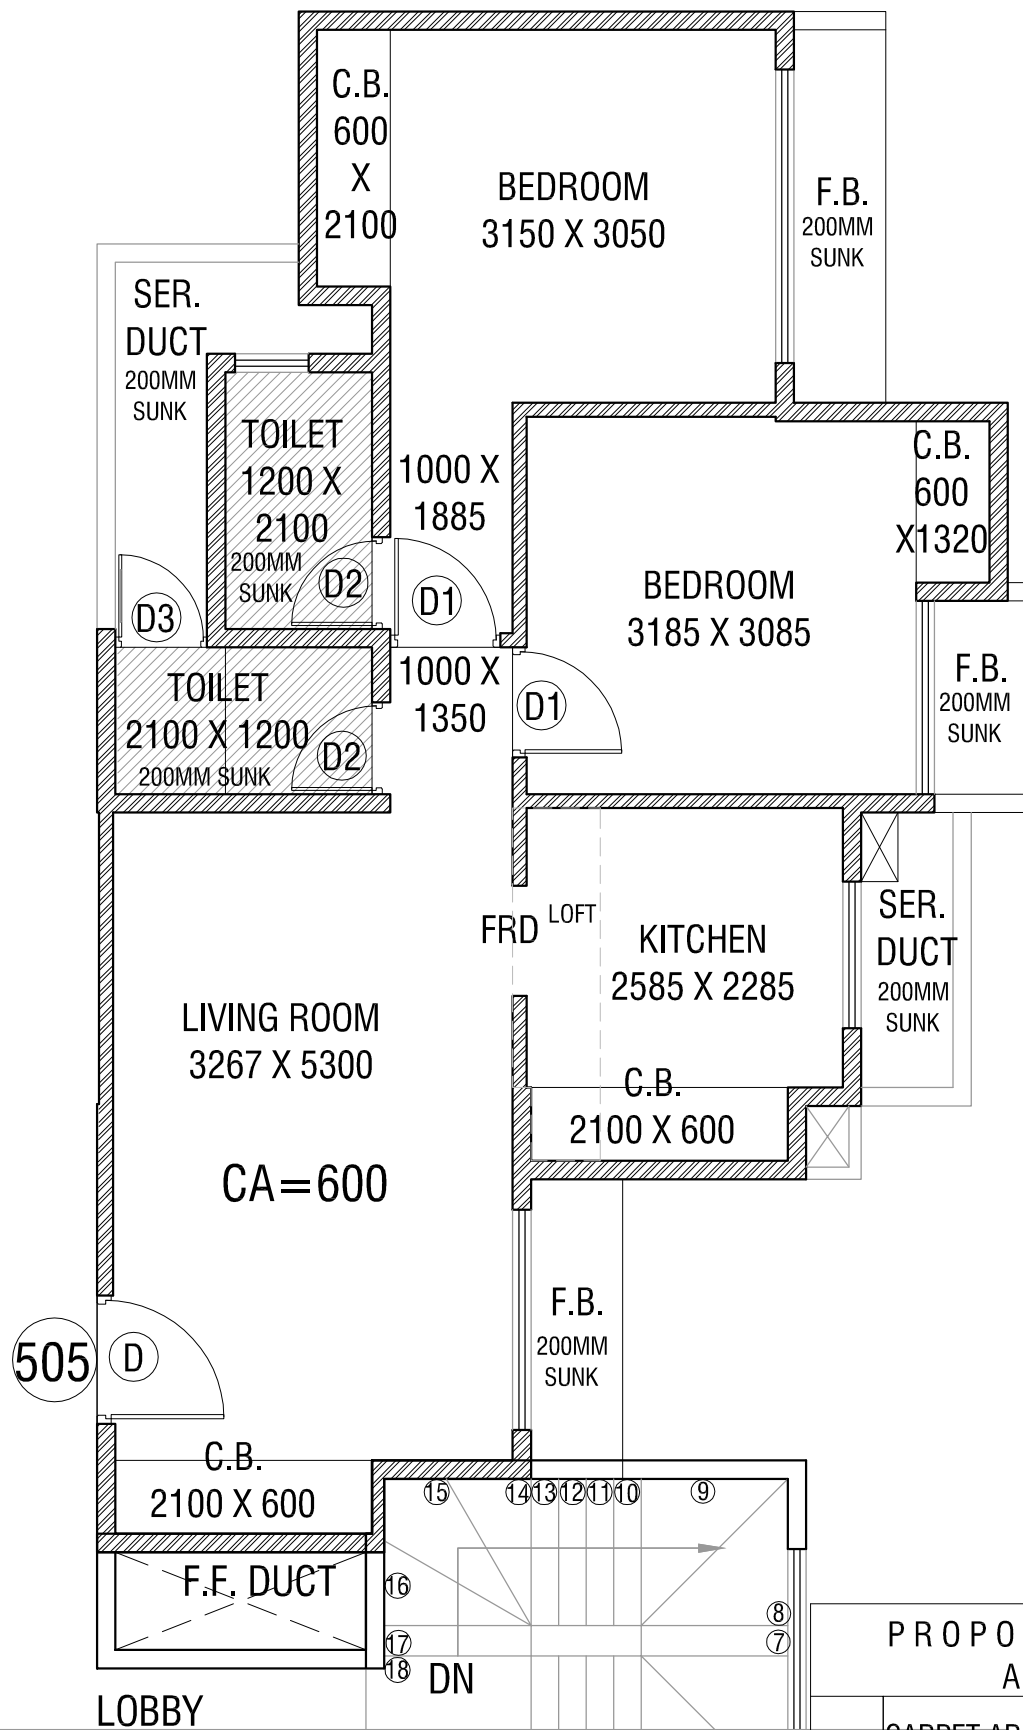

PROPOSED CARPET AREA STATEMENT

FLAT NOS.	CARPET AREA (SQ.FT.)	FLOWER BED (SQ.FT.)	SERVICE DUCT (SQ.FT.)
505	600.00	56.00	61.00

FIFTH FLOOR PLAN

DEVELOPER YASH INFRA	DESCRIPTION OF PROPOSAL: NALANDA CO-OP HSG. SOCIETY, NEAR RAM MARUTI ROAD, NAUPADA, THANE (W)" ON PLOT BEARING C.T.S. 47/2A, TIKA NO. 16, THANE(W).	ARCHITECT: Godbole Mukadam & Associates 2, NAKSHATRA HERITAGE, NR. KARVE HOSPITAL, HINDU COLONY, BRAHMIN SOC., NAUPADA, THANE(W)-400 602. PH. NO. - (022) 2 5364052, 25384498.	DRN. BY : OSHIN DATE : 01/03/16 CHECKED BY : MINAL SCALE : N.T.S. \\SERVER\OFFICE DATA\USER7\DATA\1.ON GOING ARCHITECTURE\1.ON GOING ARCHITECTURE\66NALANDA SOCIETY\01\WORKING DRAWING
---	---	--	---

