


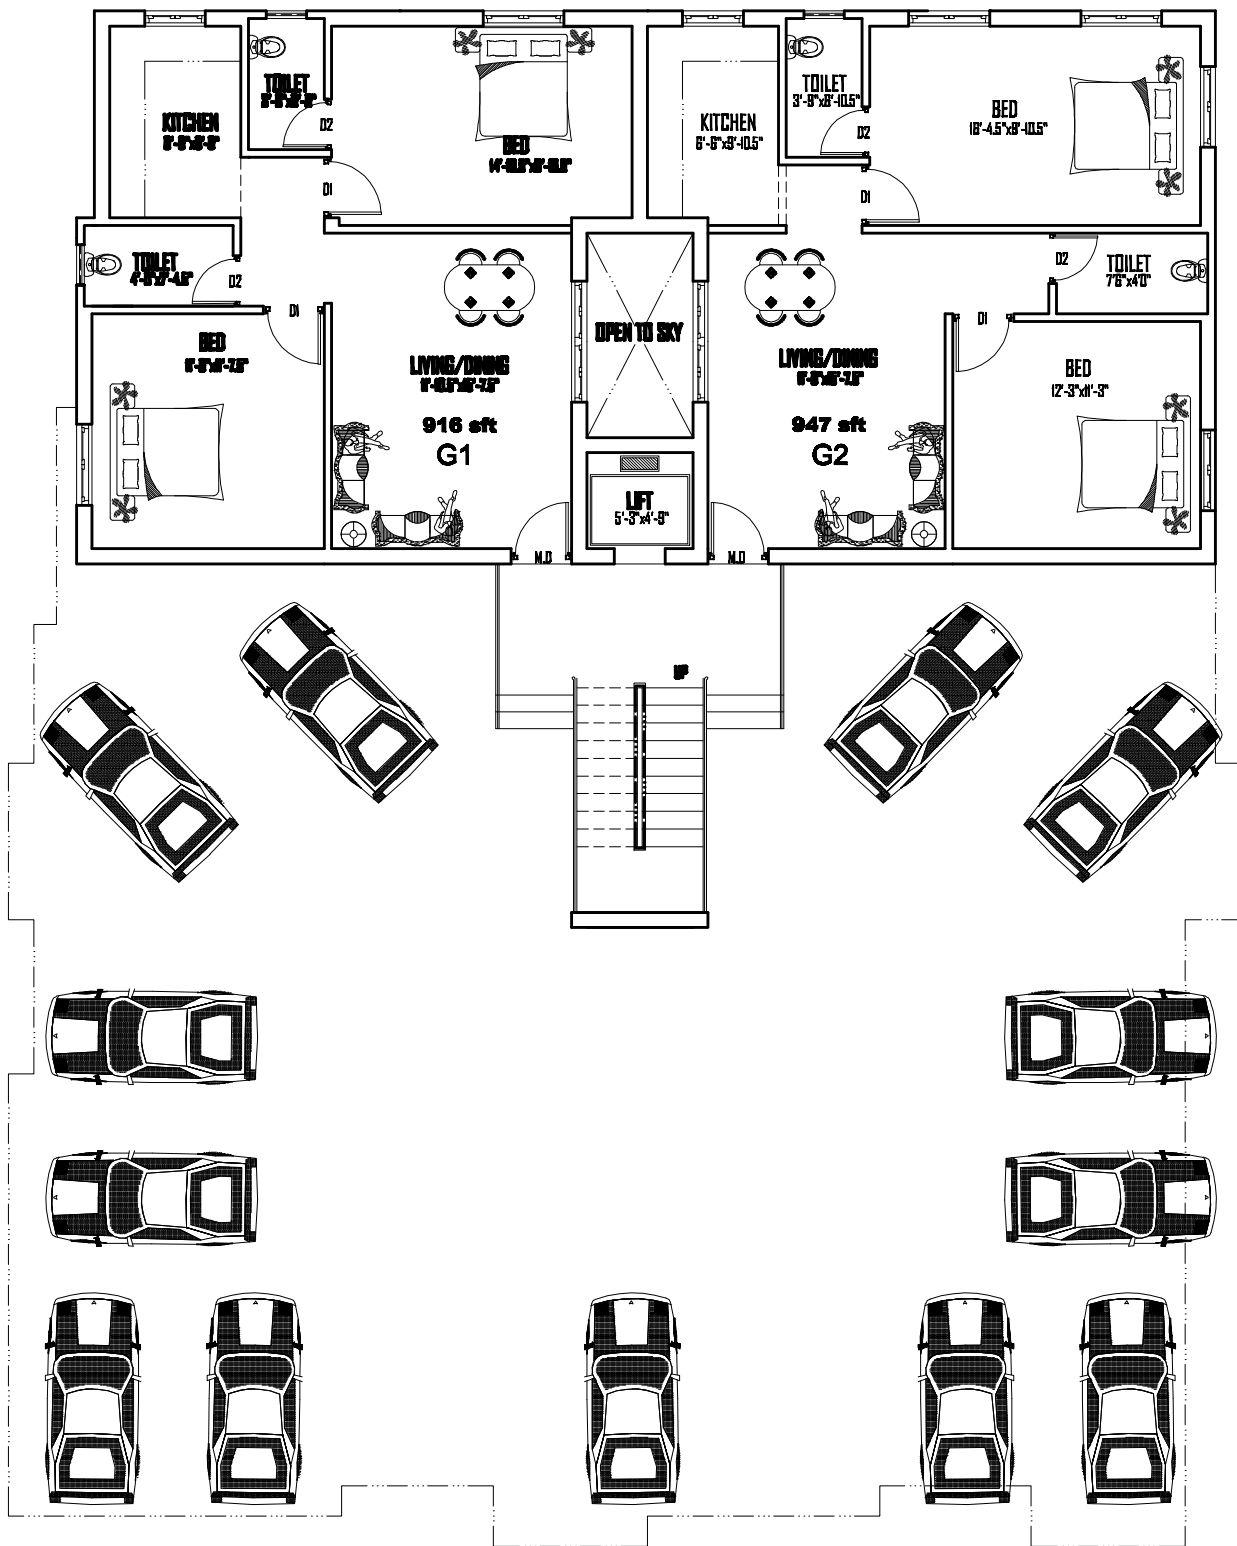

7th MAIN ROAD



PROMOTER:

RAMPON INFRATECH PVT.LTD.

No:51, Velachery Main Road,
Velachery, Chennai - 600 042
Ph: 044-22550552, +91-988439281
Website: WWW.RAMPON.IN Email: murugesan@rampoin

SHEET NUMBER

002


Drawn: mm
Scale: 1"=8'-0"
Date: 04-6-12

NORTH POINT

SITE:

RAMPON INFRATECH PVT.LTD.
742, 7th MAIN ROAD,
SANTHAKUMAR SOUVEL,
MAHENDRANAGAM, CHENNAI.

GROUND FLOOR PLAN

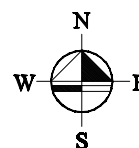

architects & engineers

Creative Dimensions
Creative of Building Design

26, First Floor, Velachery Main Road
Velachery, Chennai - 600 042
Ph: 044-42250552, 9841779940
E-Mail: creative_ramesh@yahoo.com