


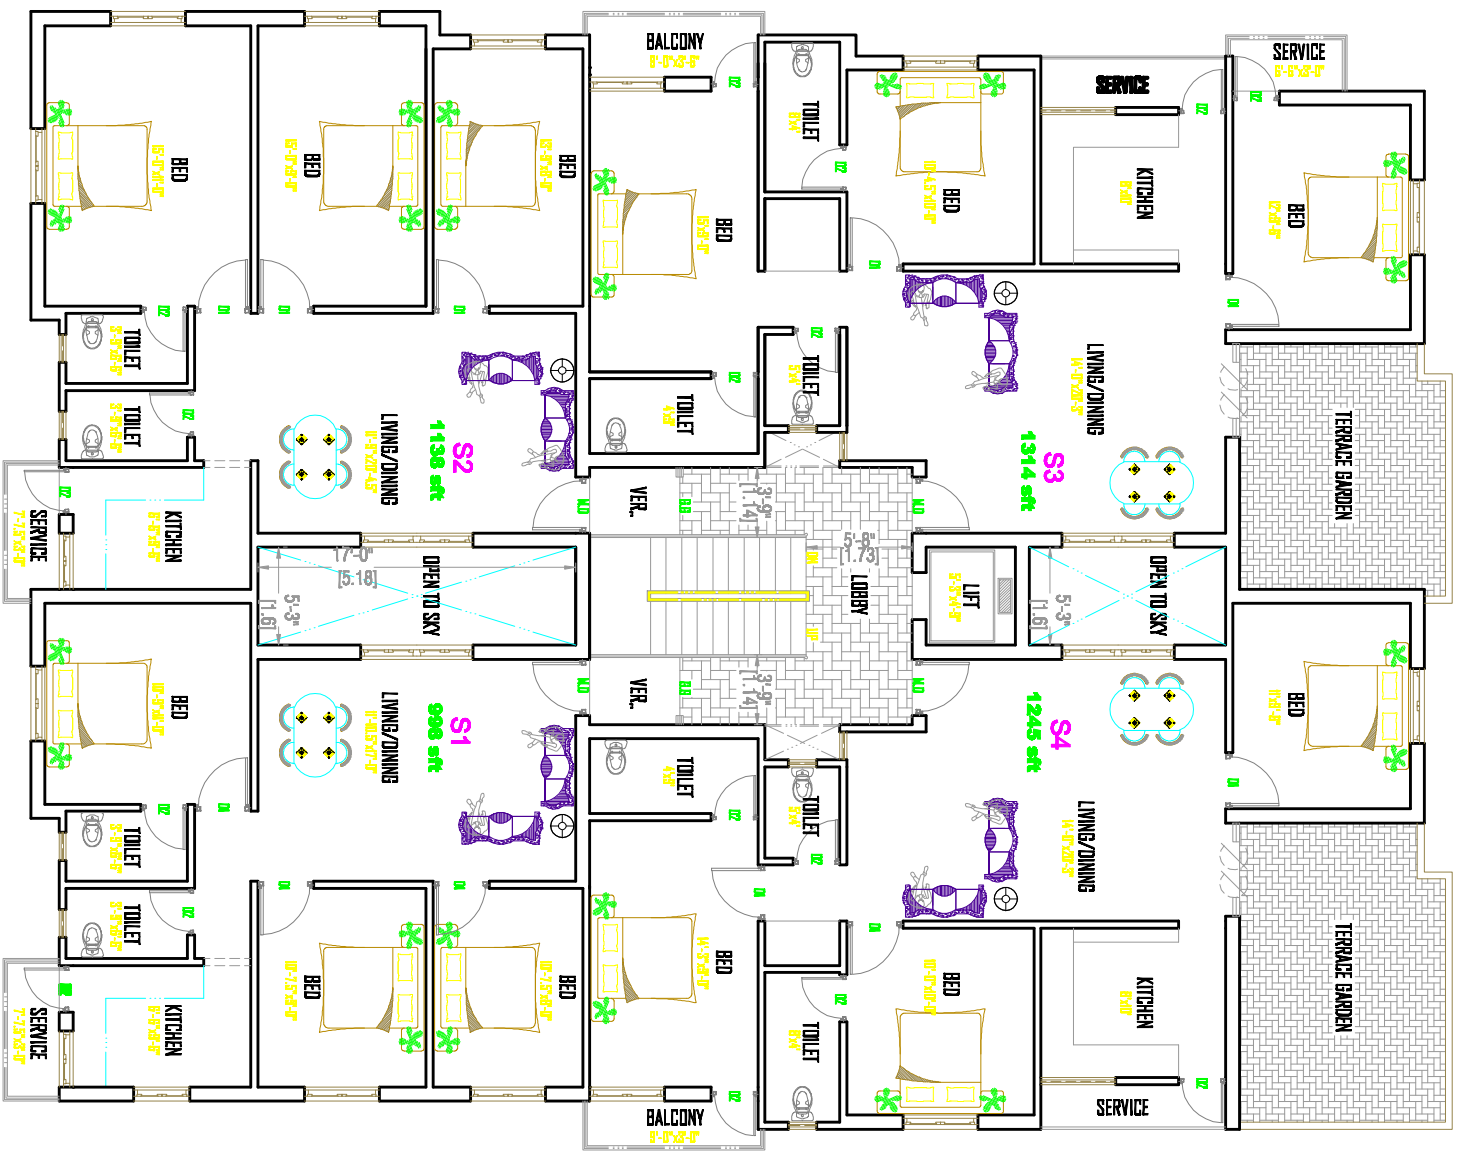

7th MAIN ROAD



PROJECT:

RAMPON INFRA TECH PVT.LTD.

Plot-5, Vaidhary Nagar Road,
Vaidhary, Daman - 761002
Ph: 044-22583662, +91-9896322291
Website : WWW.RAMPON.IN Email : marketing@rampon.in

SHEET NUMBER

002

Drawn By:
Scale: 1"=4'-0"
Date: 04-6-12

North Point

RAMPON INFRA TECH PVT.LTD.
761002, DAMAN, INDIA
www.rampontechnology.com

SECOND FLOOR PLAN



architects & engineers
Creative Dimensions
Creative & Professional Design
Plot-14, Adarsh Nagar, Sector-44, Gurgaon
Haryana, Gurgaon - 122009
Ph: 012-4400000, 0124400000
Email: creative@creativeindia.com