


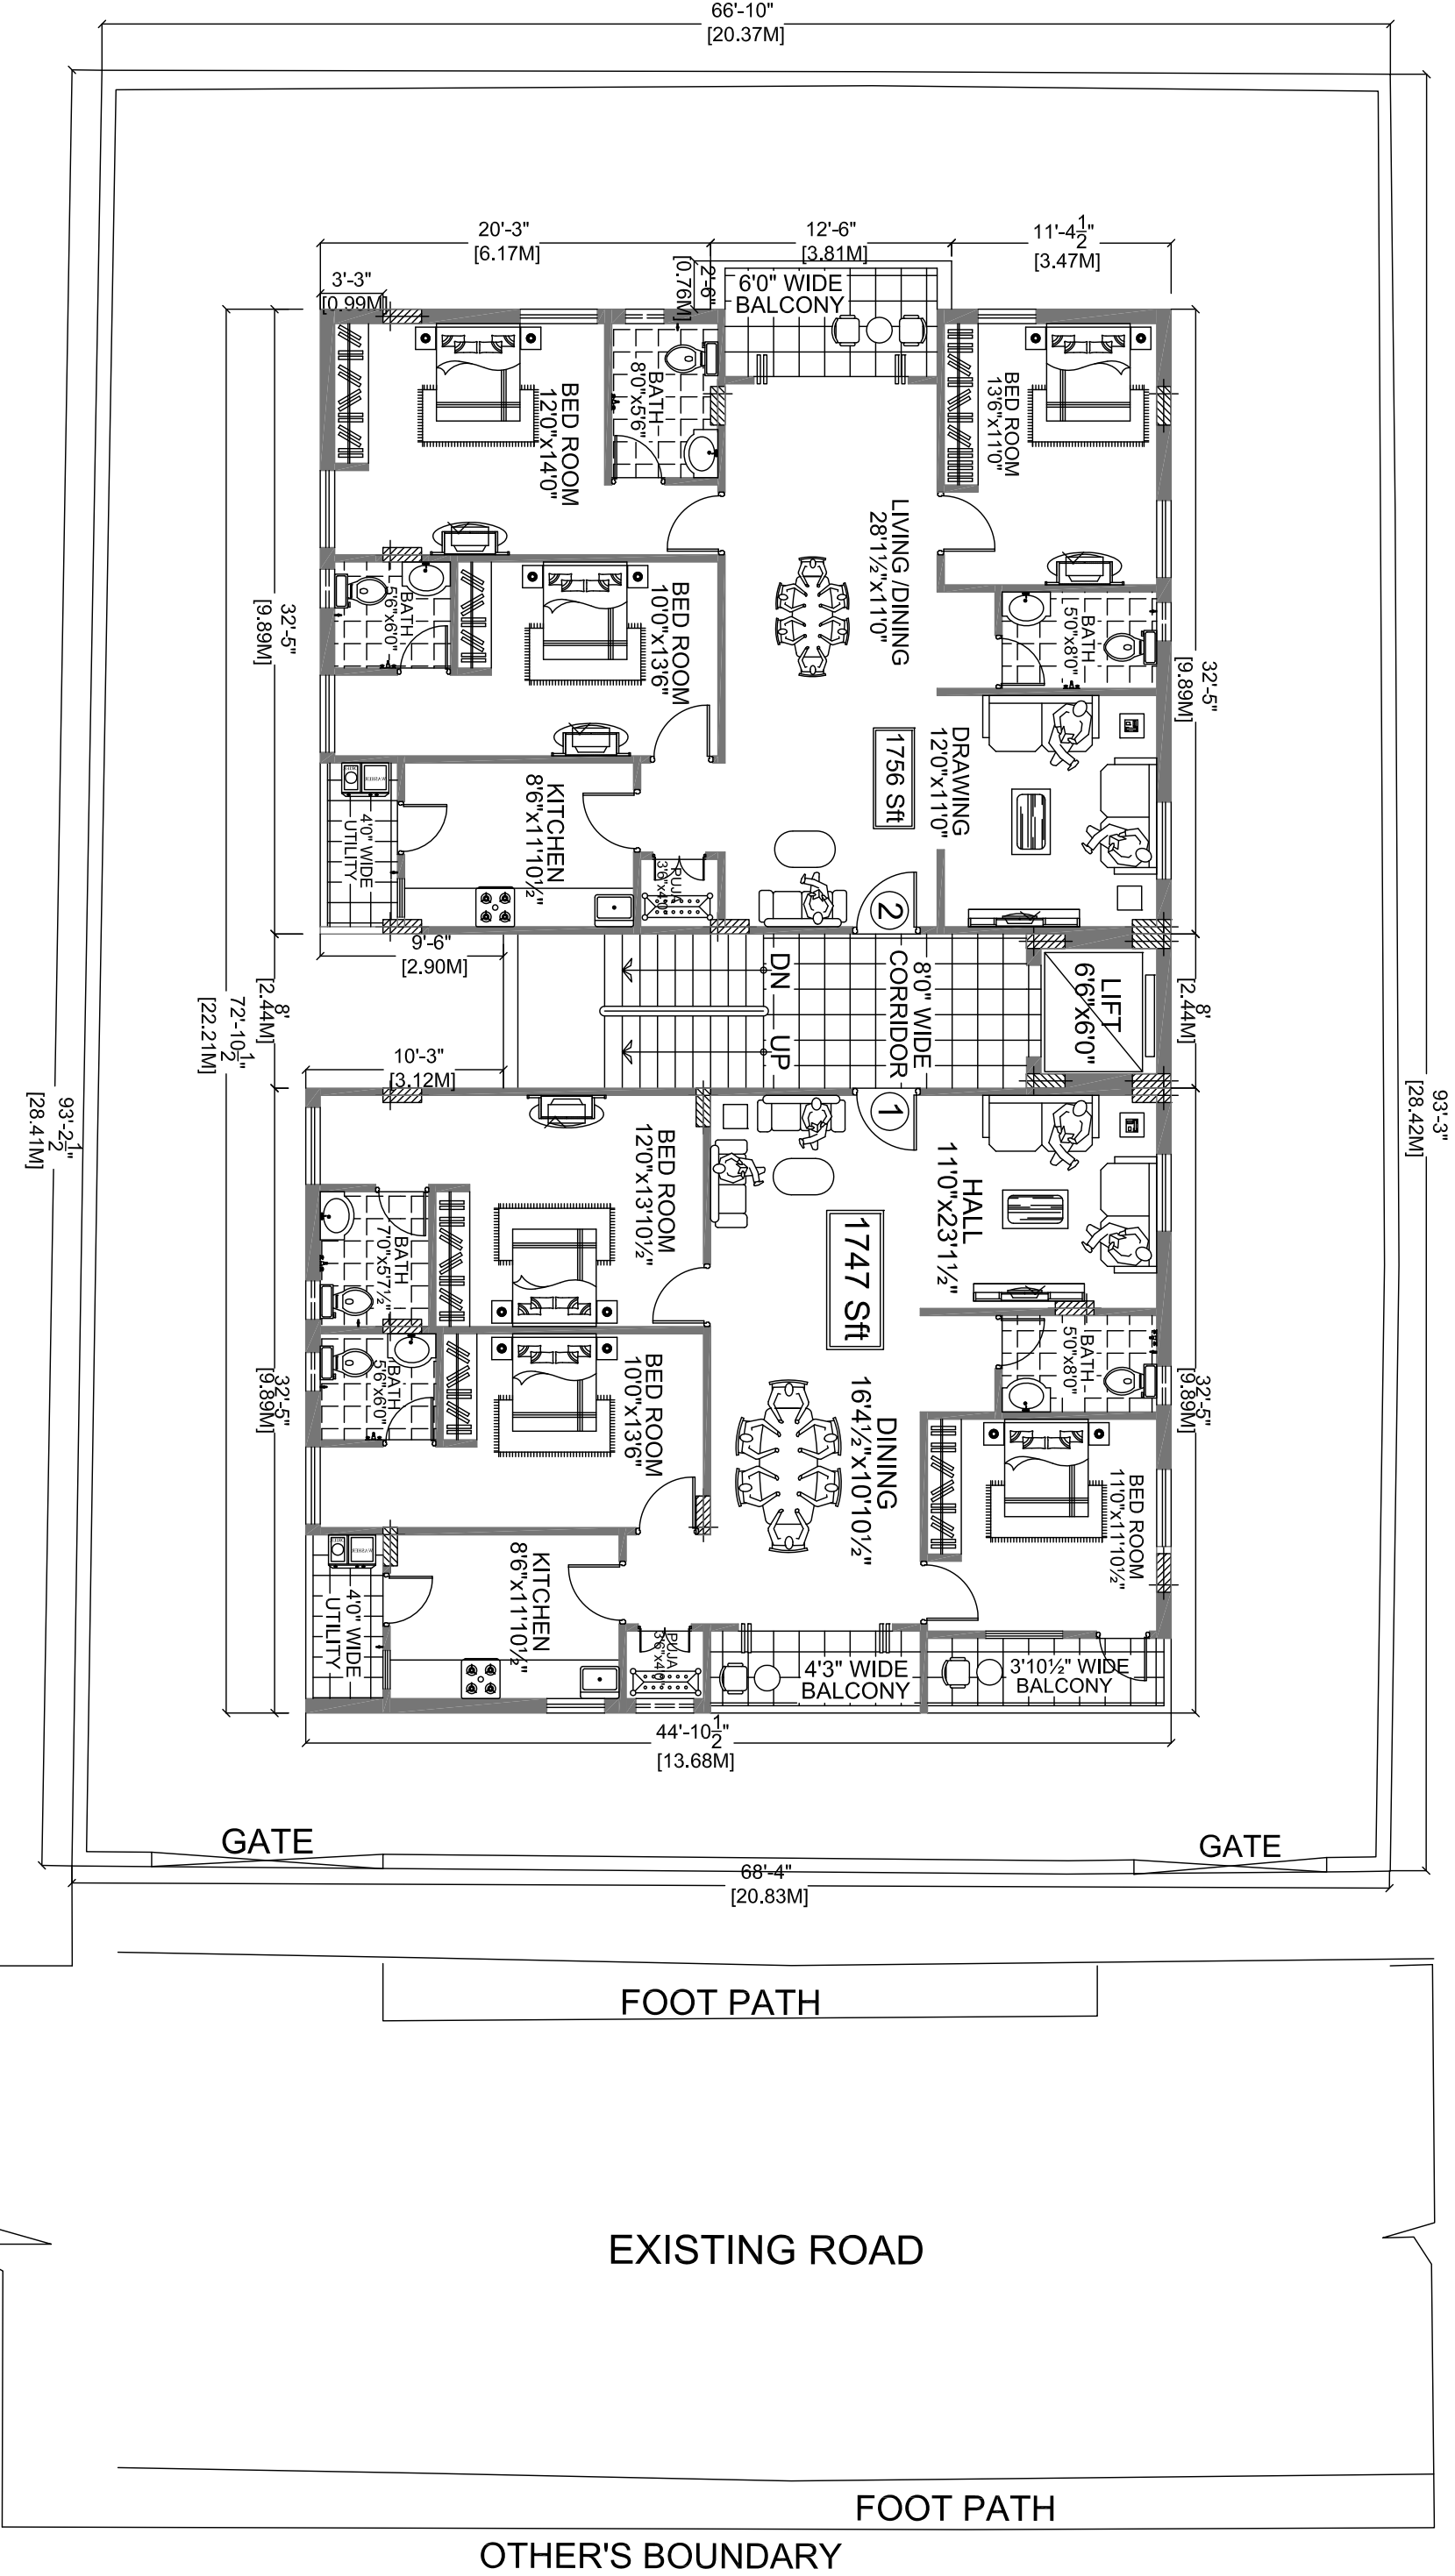

NOTES

- 1. ONLY FIGURED DIMENSIONS SHALL BE FOLLOWED
- 2. DO NOT SCALE THE DRAWING.
- 3. THIS SHEET SUPERSEDES ALL PREVIOUSLY REVISED ARCHITECTURAL DRAWINGS UNDER THE SAME TITLE.
- 4. ANY DISCREPANCY IN THE DRAWINGS SHALL BE BROUGHT TO THE NOTICE OF THE CONSULTANTS, BEFORE EXECUTION OF WORK

- 1) PLEASE ,CHECK SETBACKS,FLOOR HEIGHTS,ABUTTING ROAD WIDTHS WITH REFERENCE TO APPROVAL FLOOR PLANS.
- 2) FLOOR HEIGHT TO BE FOLLOWED AS PER APPROVAL DRAWINGS.

AREA STATEMENT :-


PLOT AREA : 6,771 Sft/752 Sq Yds/629 SqMs.
BUILT UP AREA : 3,503 Sft/Floor.
SUPER BUILT UP AREA : 17,515 /5 Floors.
COMMON AREA ADDED: 20%

S.NO	PLINTH AREA (Sft)	COMMON AREA(20%)	SALEABLE AREA
1	1456 Sft	291 Sft	1747 Sft.
2	1463 Sft	293 Sft	1756 Sft.
TOTAL	2,919 Sft	584 Sft	3,503 Sft.

GRAPHICAL

KEY PLAN

ORIENTATION

 

C-CON CONSULTANTS
ARCHITECTS & INTERIOR DESIGNERS
GROUND FLOOR PLOT NO:46-A,INDIAN AIRLINES HOUSING BOARD COLONY,HYD-3.
Phone :946027902429 E-mail : anupozu.s@rediffmail.com

CLIENT : THE LEGEND

PROJECT: RESIDENTIAL APARTMENT AT
TILAK NAGAR.

DRAWING TITLE : FURNITURE PLAN

SCALE:	NTS	DATE	DRAWN	CHECKED	DWG. NO.	REV. NO.
23.07.12	SAMEER	SRIDHAR				

THIS DRAWING IS THE PROPERTY OF C-CON CONSULTANTS AND SHALL BE LOANED OR USED WITHOUT THEIR PERMISSION.