


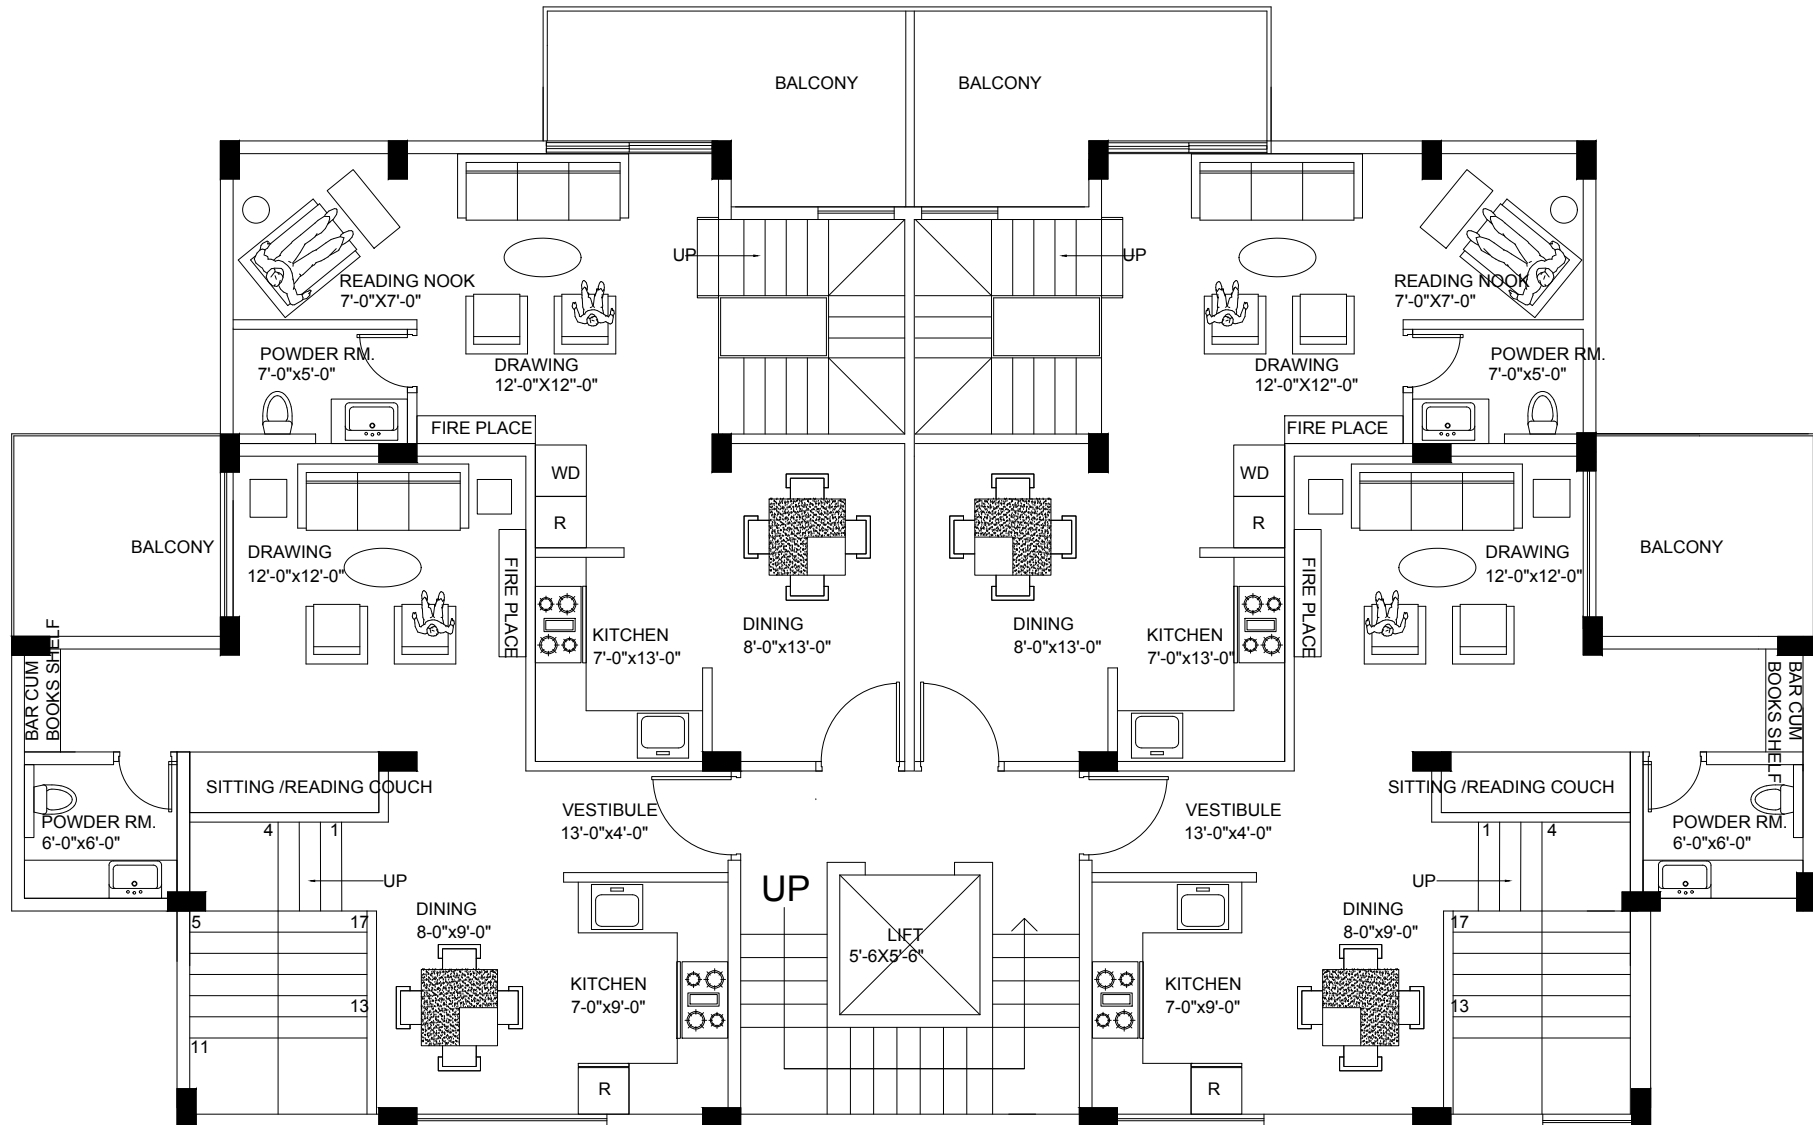

2 BHK - LOWER FLOOR PLAN

TITLE			Q ARCH		NOTES:			
WORKING PLAN 1BHK NEW (2 BHK DUPLEX)			ARCHITECTS - PLANNERS - INTERIOR DESIGNER SCO-50, 2 ND FLOOR, SWASTIK VIHAR, MDC, PANCHKULA. PH-8360397938, 98729-79509					
DATE 18MAY2019	SCALE NTS	S.NO.	PROJECT			ARCHITECT		REVISION :- 1
DRG.NO 1	REV.	1	MASHOBRA HILLS MASHOBRA DISTT. SHIMLA CS/2017/					CHECKED BY :-
						DEALT BY :- ASHOK KUMAR		