


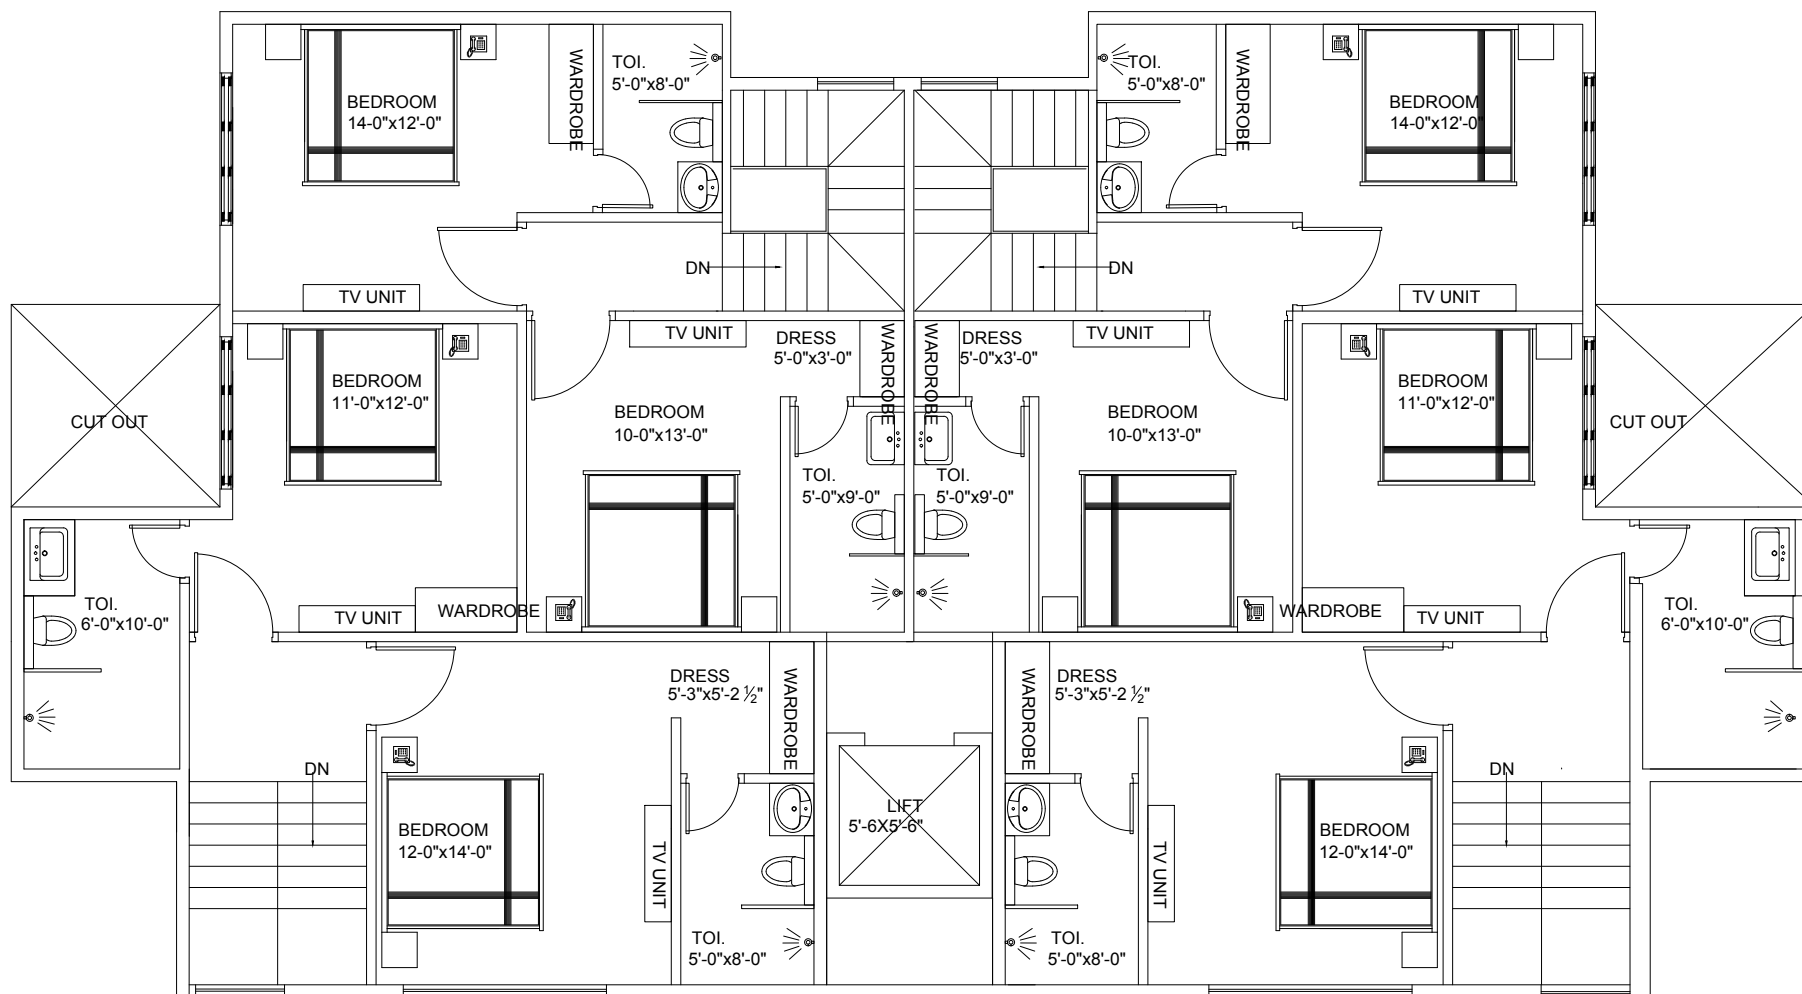

2 BHK - UPPER FLOOR PLAN

TITLE WORKING PLAN 1BHK NEW (2 BHK DUPLEX)			Q ARCH ARCHITECTS - PLANNERS - INTERIOR DESIGNER SCO-50, 2 ND FLOOR, SWASTIK VIHAR, MDC, PANCHKULA. PH-8360397938, 98729-79509		NOTES :			
DATE 18MAY2019	SCALE NTS	S.NO.	PROJECT MASHOBRA HILLS MASHOBRA DISTT. SHIMLA CS/2017/		ARCHITECT		REVISION :- 1	CHECKED BY :-
DRG.NO 1	REV.	1					DEALT BY :- ASHOK KUMAR	