
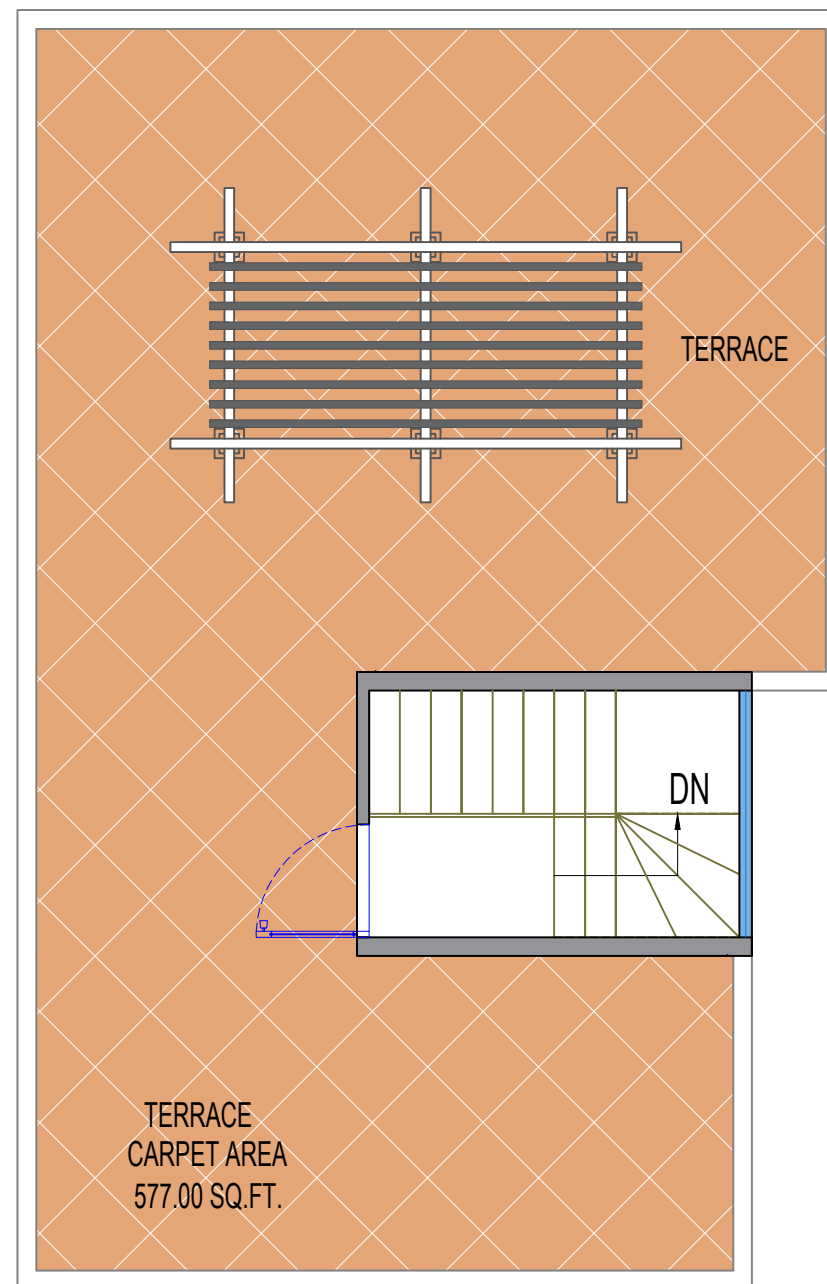


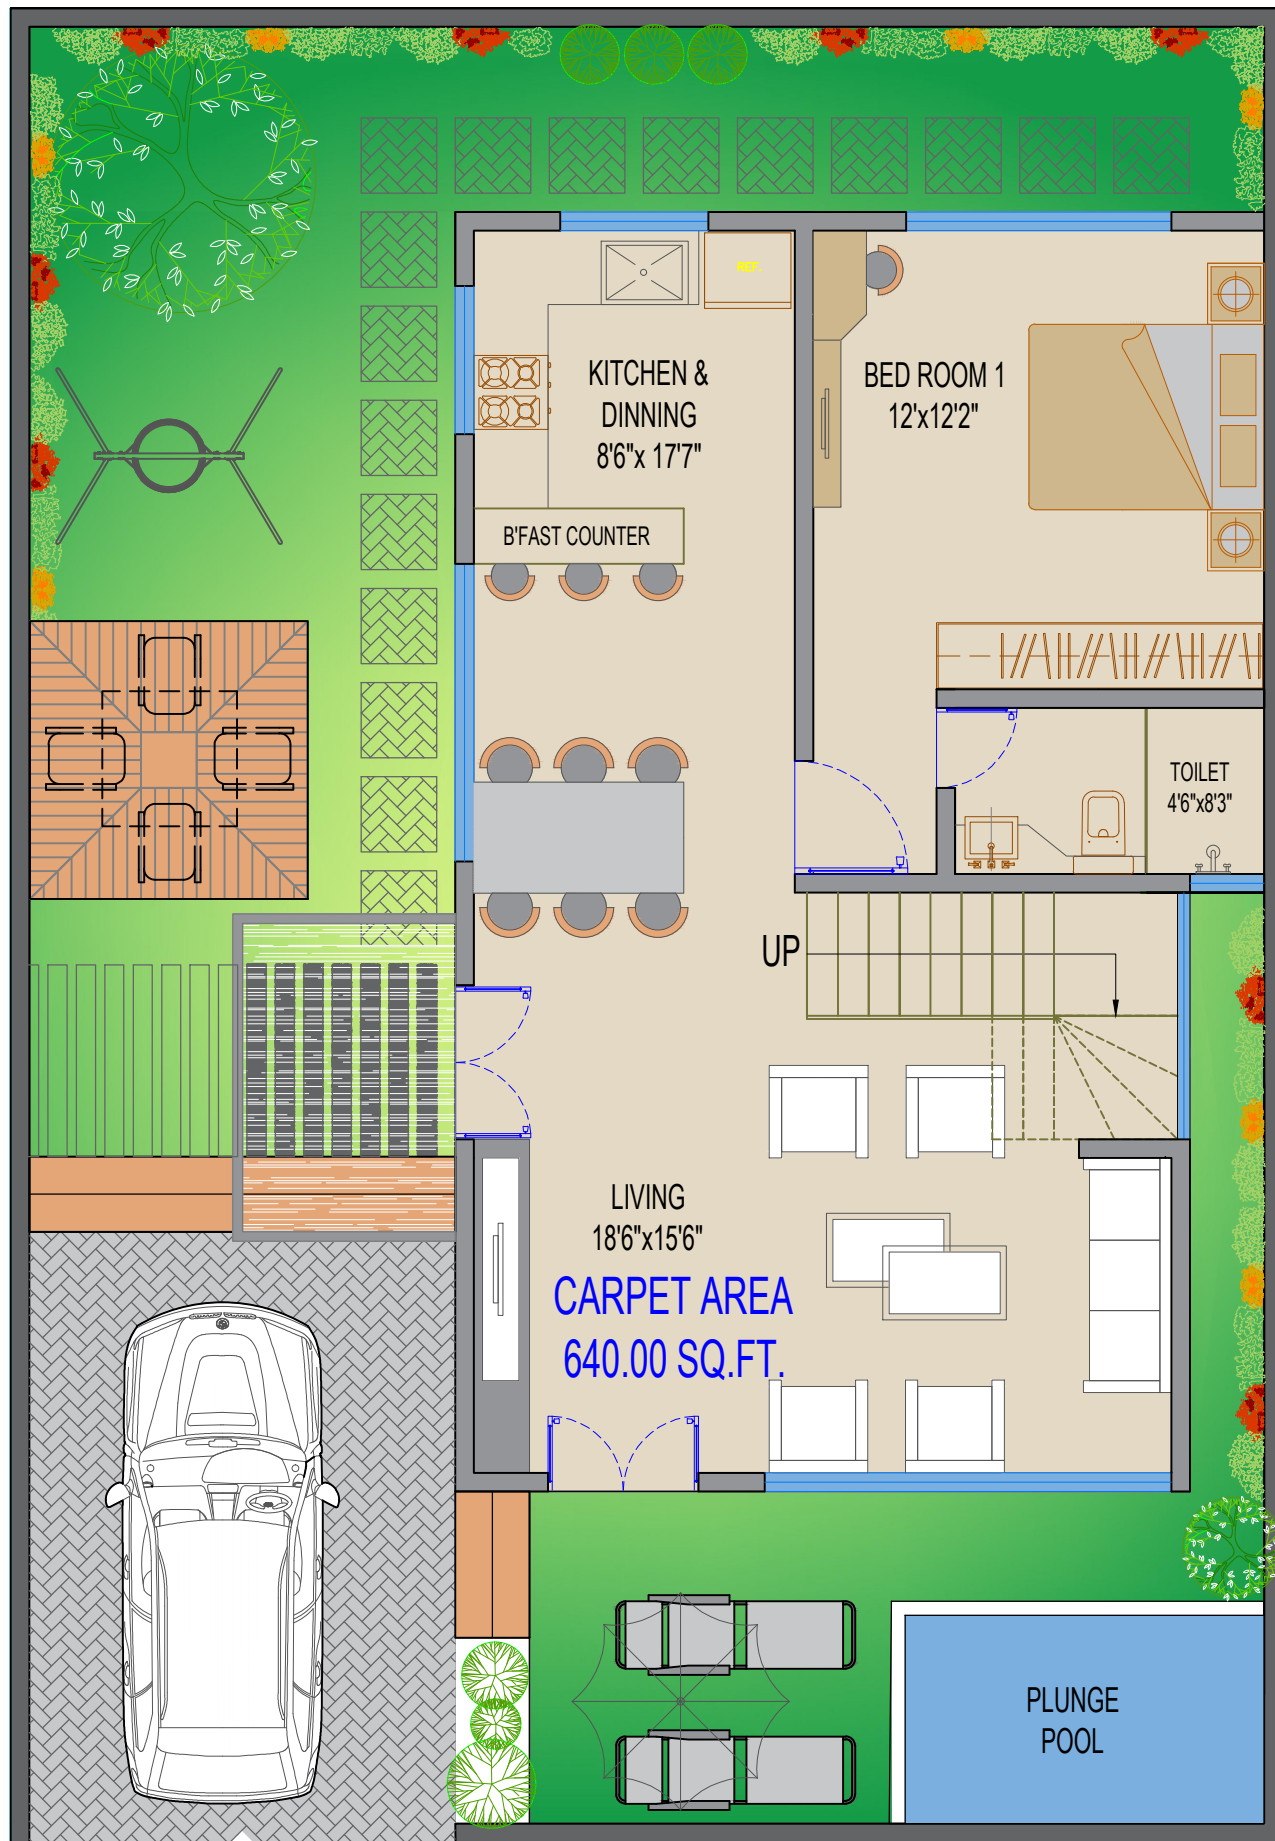

FIRST FLOOR PLAN

GROUND FLOOR PLAN

5 ELEMENTS RETREAT		
1 - BHK + TERRACE VILLA		
AREA BREAK UP		
PLOT AREA APPROX.	1615	Sq. Ft.
Ground Floor Built Up Area	708	Sq. Ft.
First Floor Built Up Area	354	Sq. Ft.
Entrance Poarch & Veranda	84	Sq. Ft.
PLUNGE POOL	60	Sq. Ft.
POOL DECK	0	Sq. Ft.
U.G.W.T./O.H.W.T./S.T.	156	Sq. Ft.
TOTAL CONSTRUCTION AREA	1362	Sq. Ft.
TERRRACE GAZEBO & BAR/ BARBEQUE	577	Sq. Ft.
1 CAR PARKING	183	Sq. Ft.
LANDSCAPE GARDEN	590	Sq. Ft.
TOTAL USABLE AREA	2712	Sq. Ft.
BASIC COST		
DEVELOPMENT CHARGES		
STANDARD CLUB MEMBERSHIP	₹	-
BASIC TOTAL	₹	-

1 - BHK + TERRACE

PROPOSED VILLA- N.A.
LAYOUT AT KHALAPUR



CLIENT:
M/s. PAPRIWAL & SON's

Area: APPROX 2712 sq.ft

TYPE: RESIDENTIAL VILLLA WITH POOL

SHEET : GROUND + T. FLOOR PLAN

DATE: 25-03-2023

Revisions

North



A
P
A



9987325522 | 9987225522

Sheet No.

2