


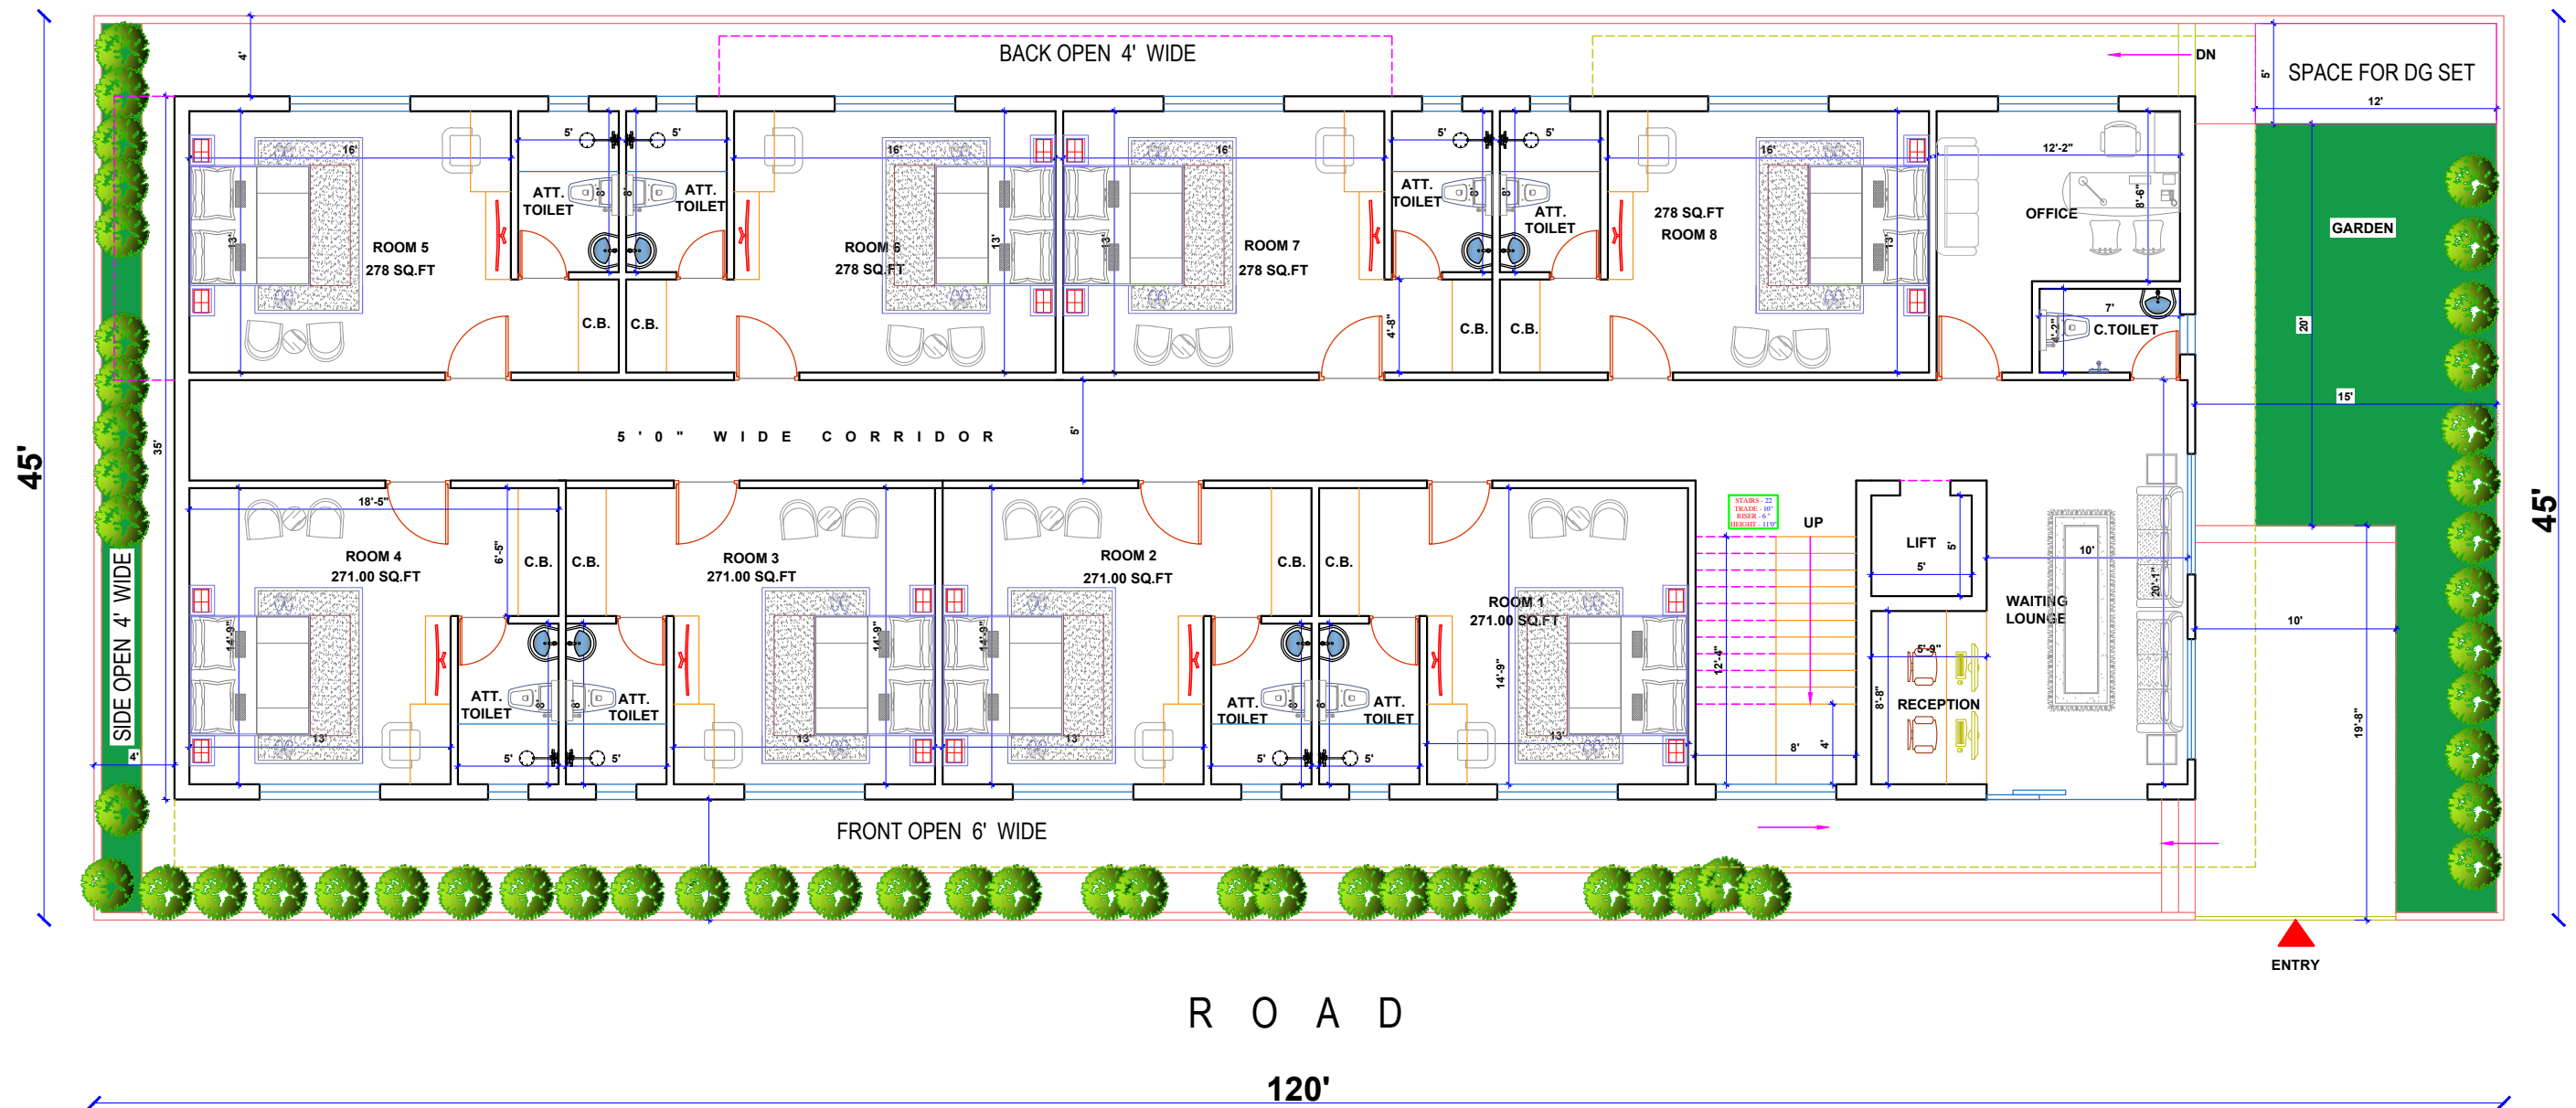

PROJECT	NOTE		DR. TYPE :-	CHECKED BY :-		C:\Users\Ar1\Desktop\CV.png EMAIL : info@nakshewala.com PH. +91-120-4722281
			FURNITURE MARKING	DRAFT BY :-	ARNIDHI	
				SCALE :-	FIT TO PAPER	
				DATE :-	12.12.24	
PROPOSED PLAN OF MR. DHEERAJ GOEL	ALL DIMENSIONS MUST BE CHECKED AND CORRELATED WITH THE SITE MEASUREMENTS AND ANY AMBIGUITY MUST BE IMMEDIATELY BROUGHT TO THE NOTICE OF THE ARCHITECTS BEFORE COMMENCEMENT OF THE WORK ALL DIMENSIONS ON DRAWING TO BE READ AND NOT TO BE MEASURED	DRAWING TITLE :- GROUND FLOOR PLAN	DR. NO. :-	REV. NO :-	R1	
			R-5185			