


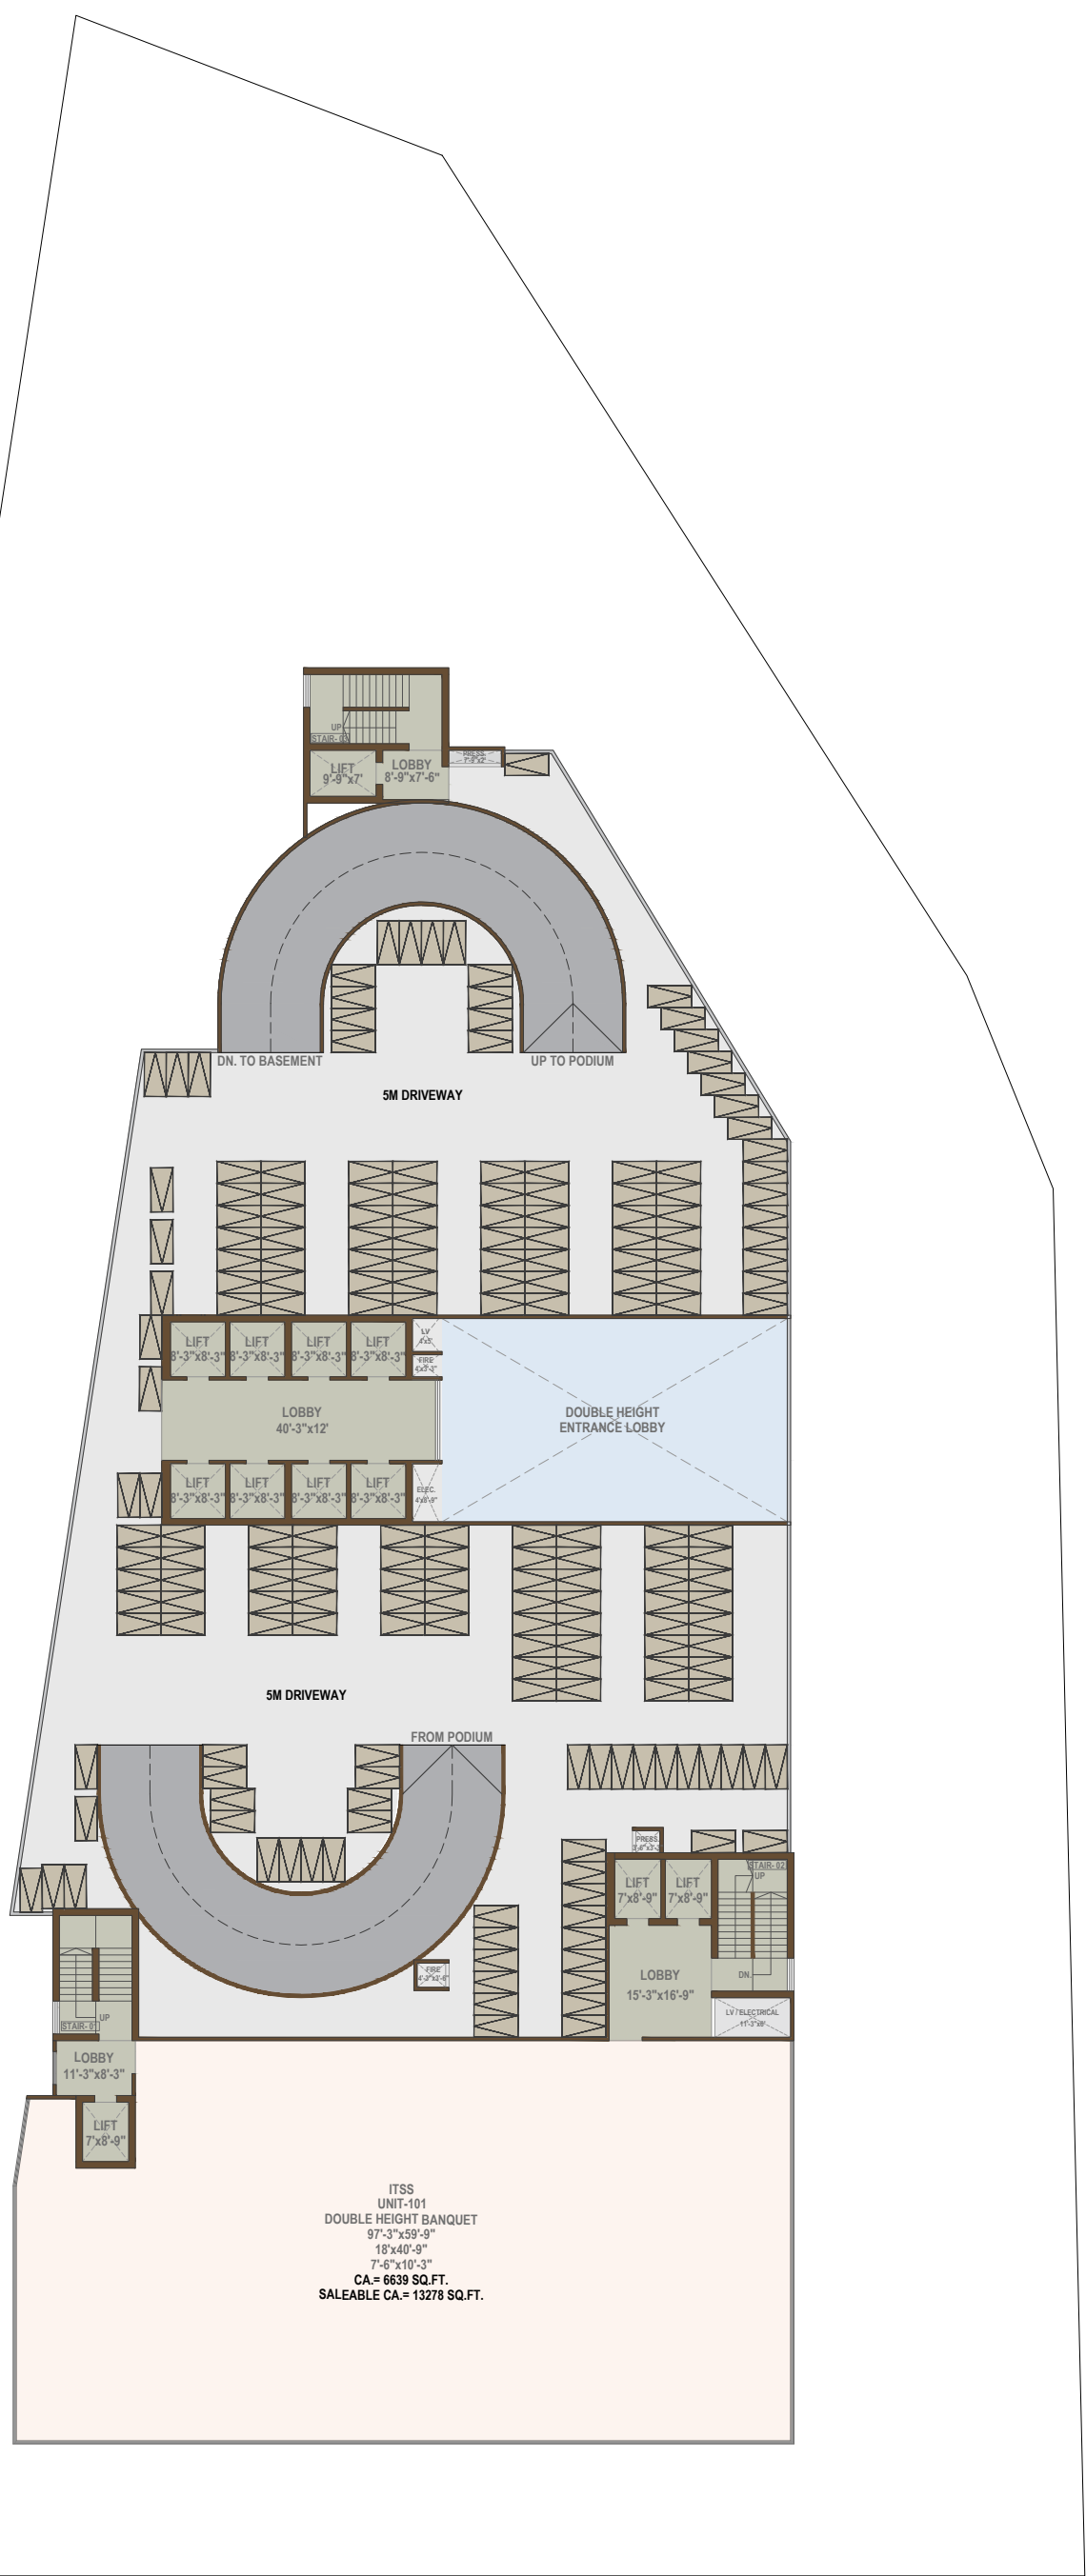



NOTE :- TENTATIVE PLANS, SUBJECT TO APPROVAL FROM MIDC




ARCHITECT
APICES Studio Pvt. Ltd

SHEET TITLE: PODIUM- 01

PROJECT: PROPOSED IT PARK ON
PLOT D-397 TTC

DATE : 07-03-2026
SCALE : NTS.
DRN BY :
CHK BY :



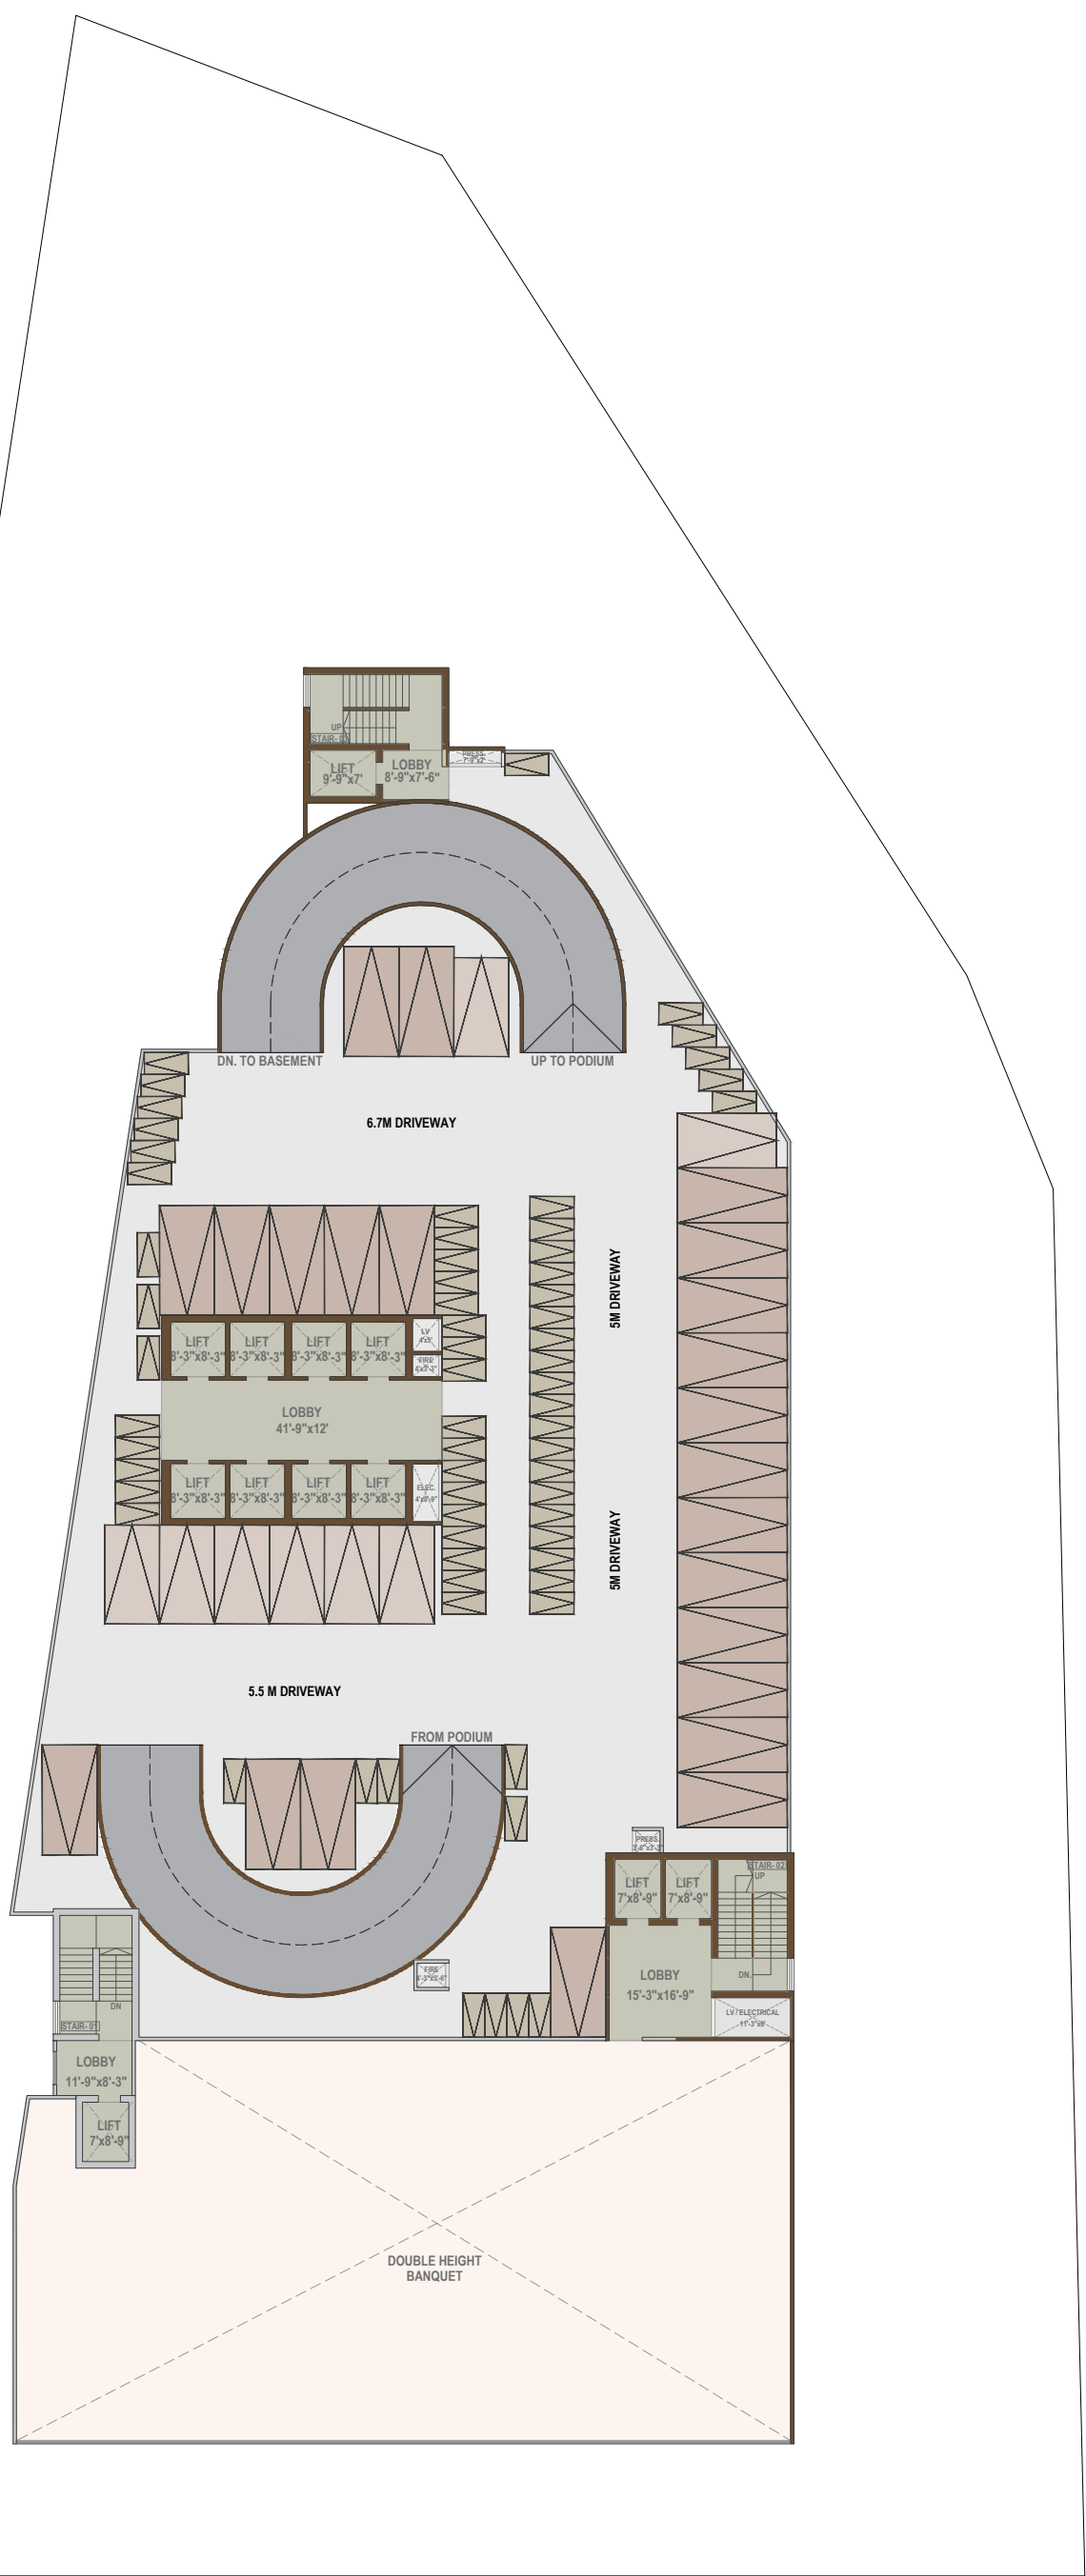

NOTE :- TENTATIVE PLANS, SUBJECT TO APPROVAL FROM MIDC




ARCHITECT
APICES Studio Pvt. Ltd

SHEET TITLE: PODIUM- 02

PROJECT: PROPOSED IT PARK ON
PLOT D-397 TTC

DATE : 07-03-2026
SCALE : NTS.
DRN BY :
CHK BY :



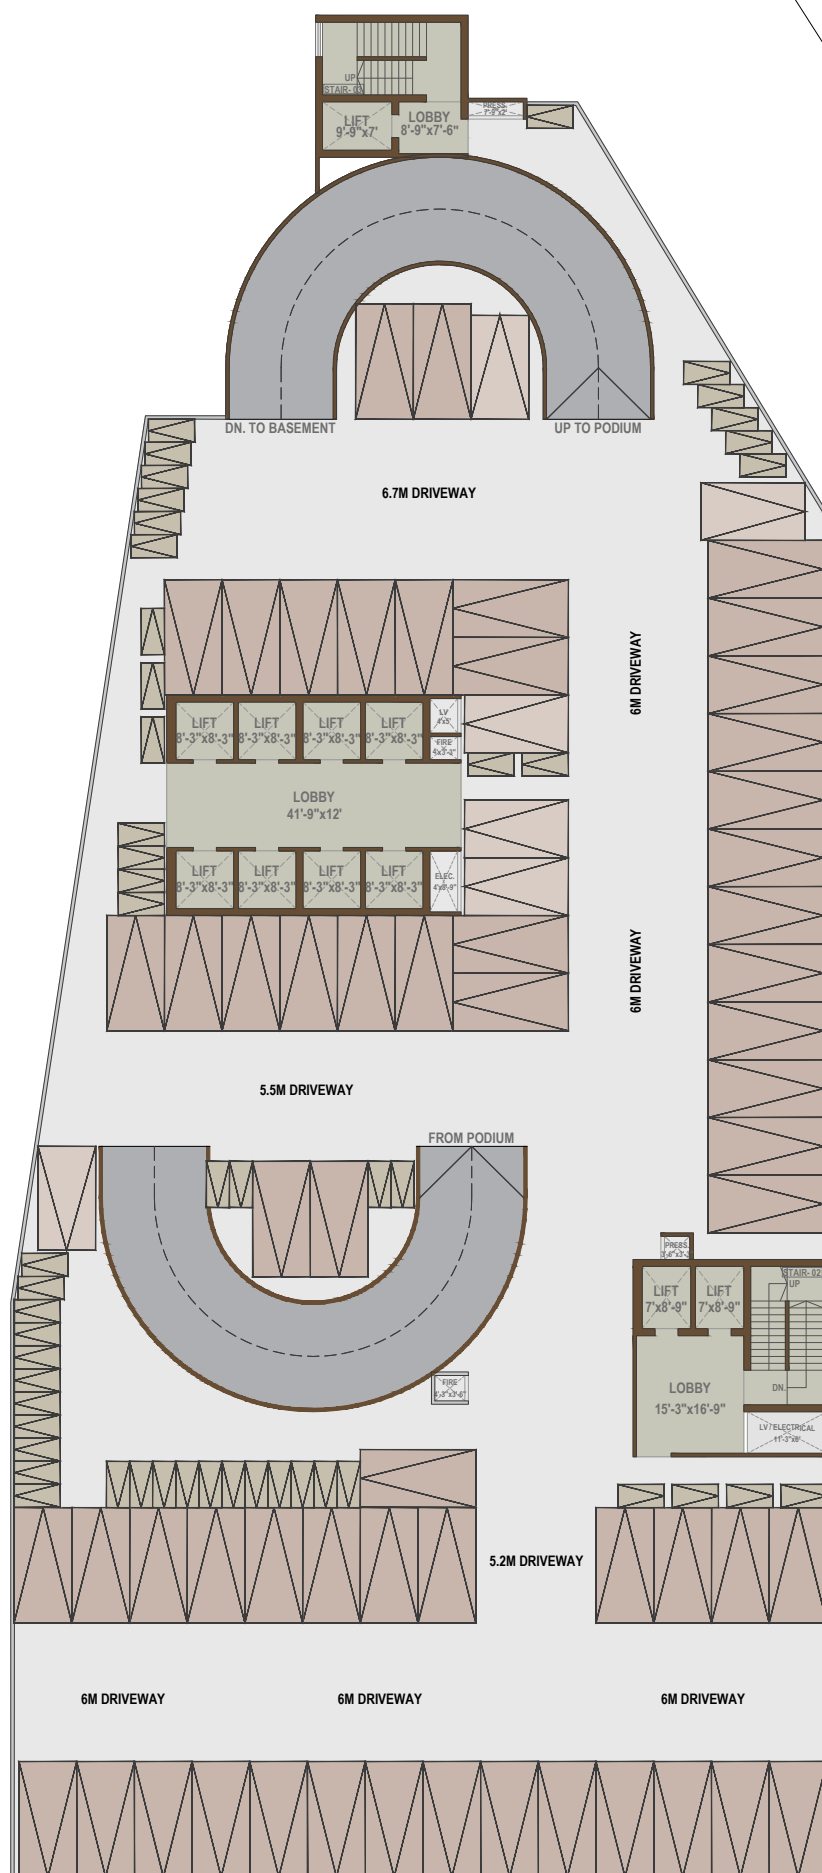

NOTE :- TENTATIVE PLANS, SUBJECT TO APPROVAL FROM MIDC



ARCHITECT
APICES Studio Pvt. Ltd

SHEET TITLE: PODIUM 03, 04 & 05

PROJECT: PROPOSED IT PARK ON
PLOT D-397 TTC


DATE : 07-03-2026

SCALE : NTS.

DRN BY :

CHK BY :



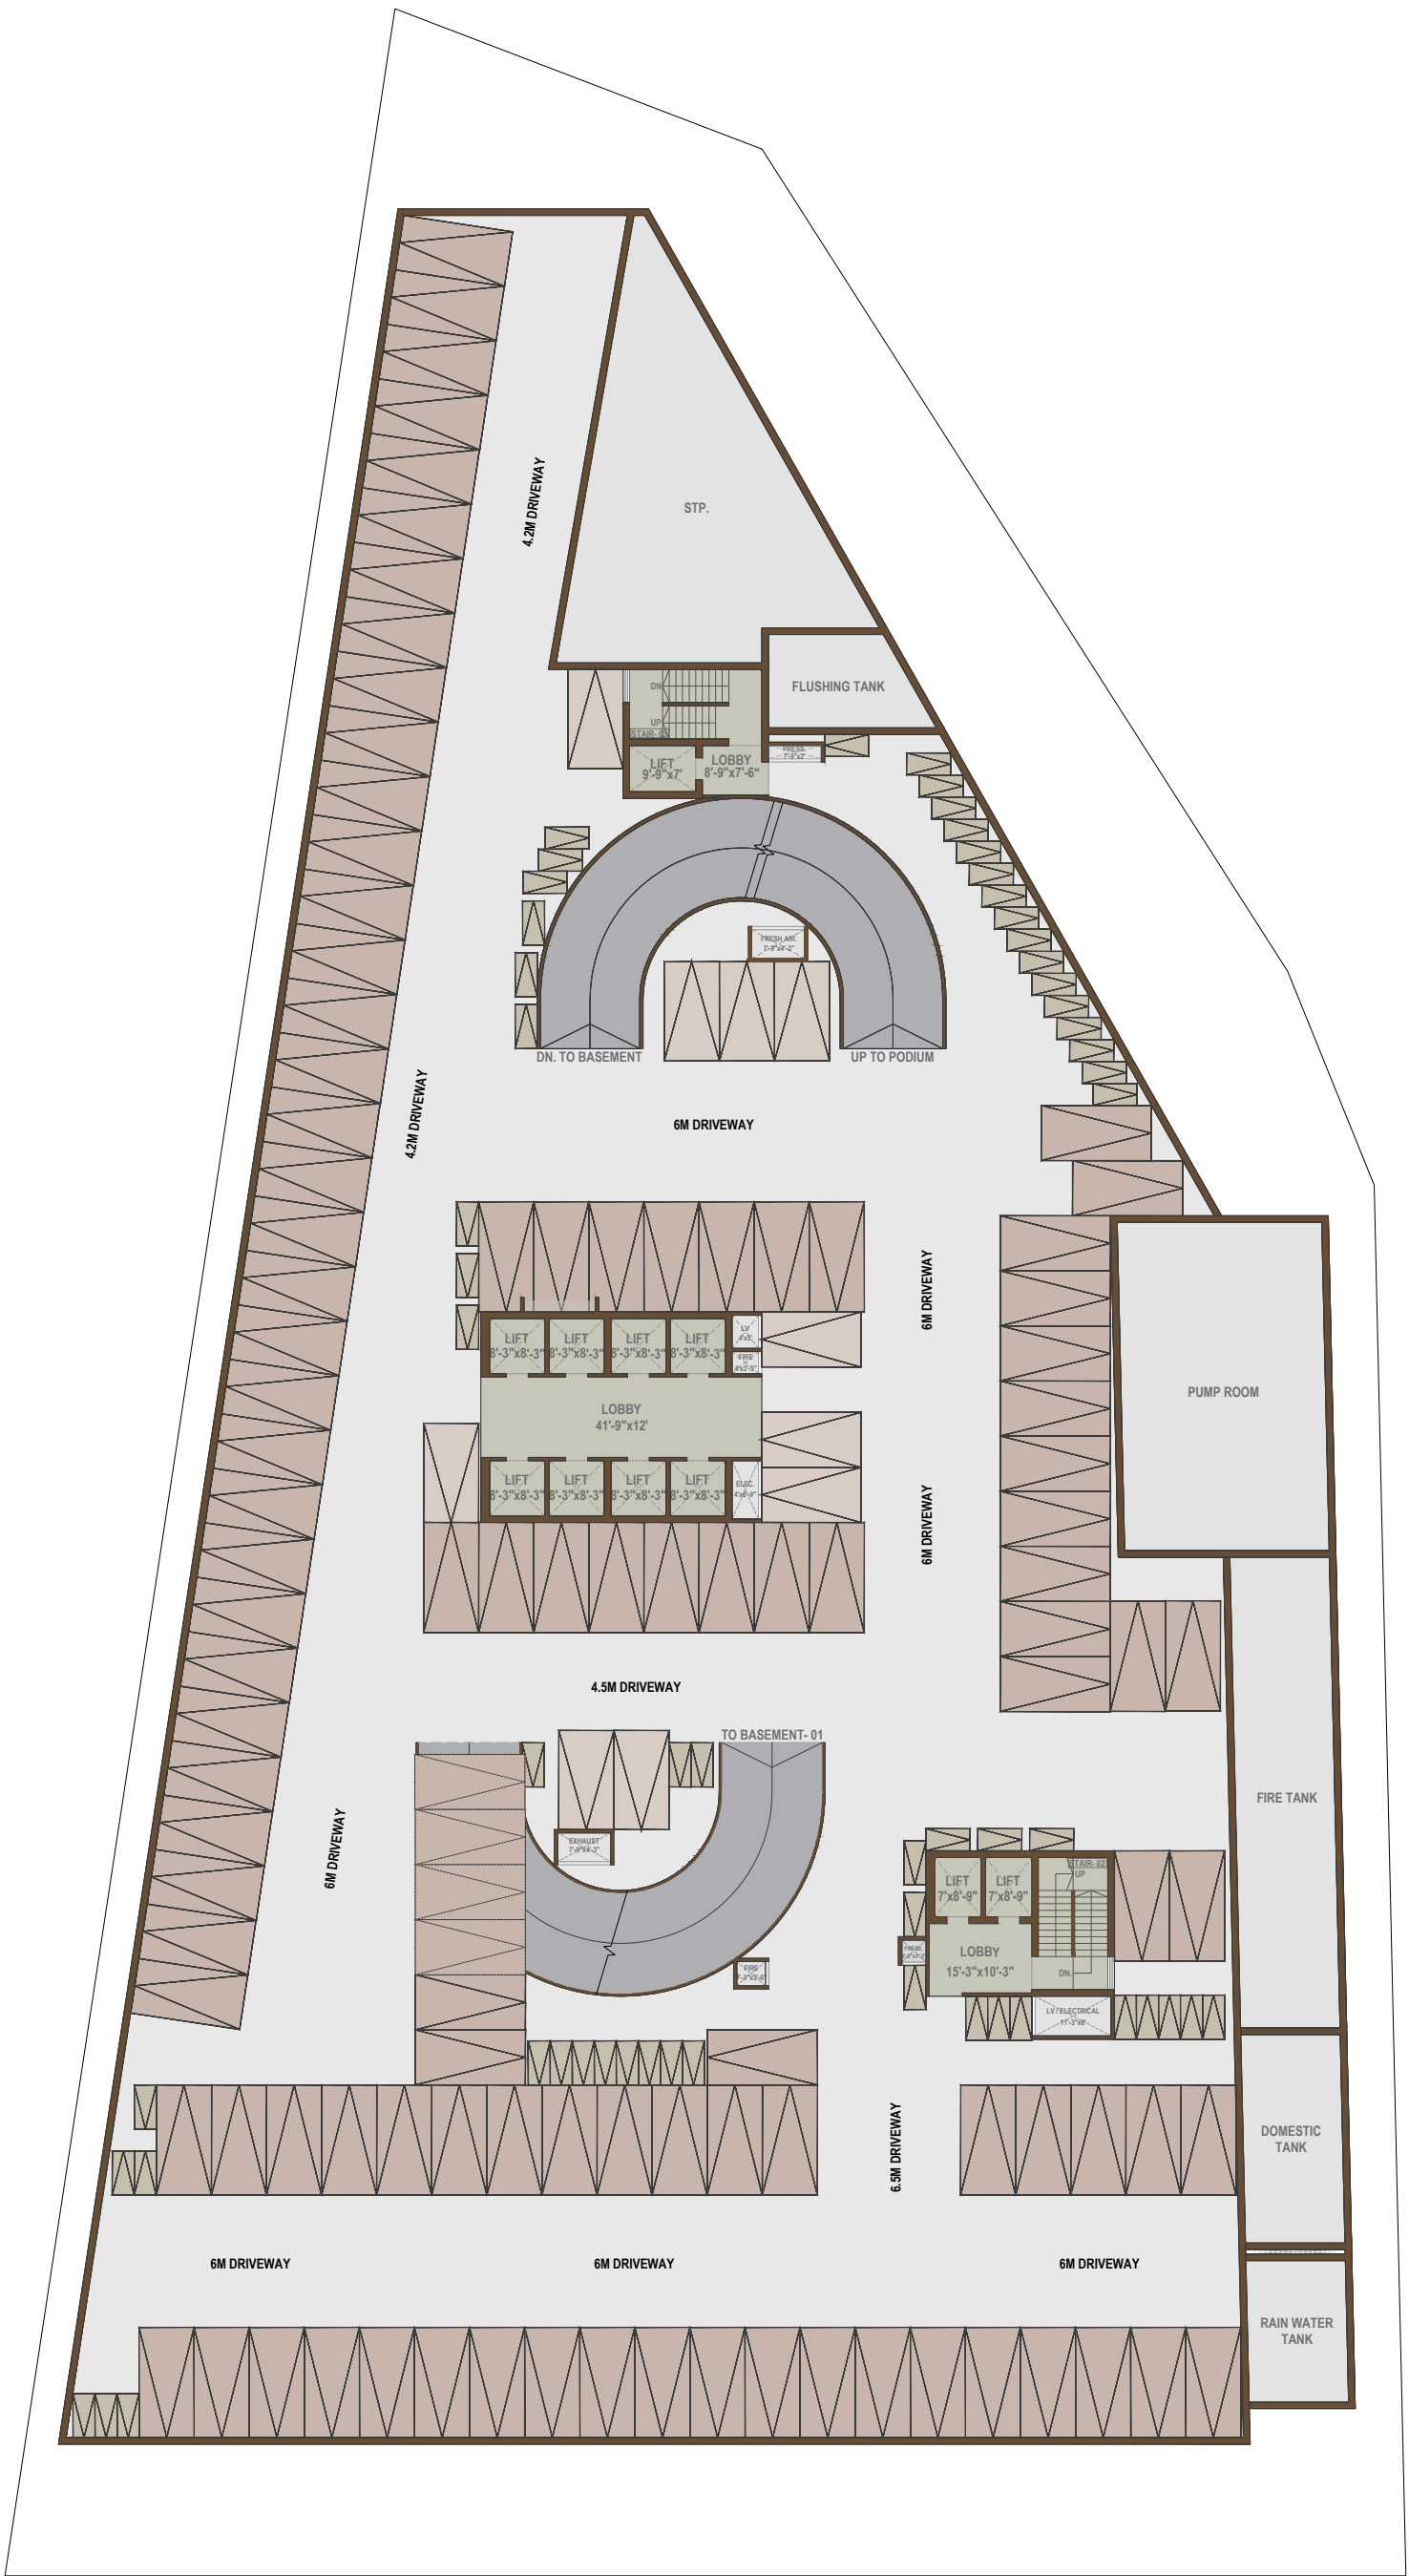

NOTE :- TENTATIVE PLANS, SUBJECT TO APPROVAL FROM MIDC




ARCHITECT
APICES Studio Pvt. Ltd

SHEET TITLE: BASEMENT- 02

PROJECT: PROPOSED IT PARK ON
PLOT D-397 TTC

DATE : 07-03-2026
SCALE : NTS.
DRN BY :
CHK BY :



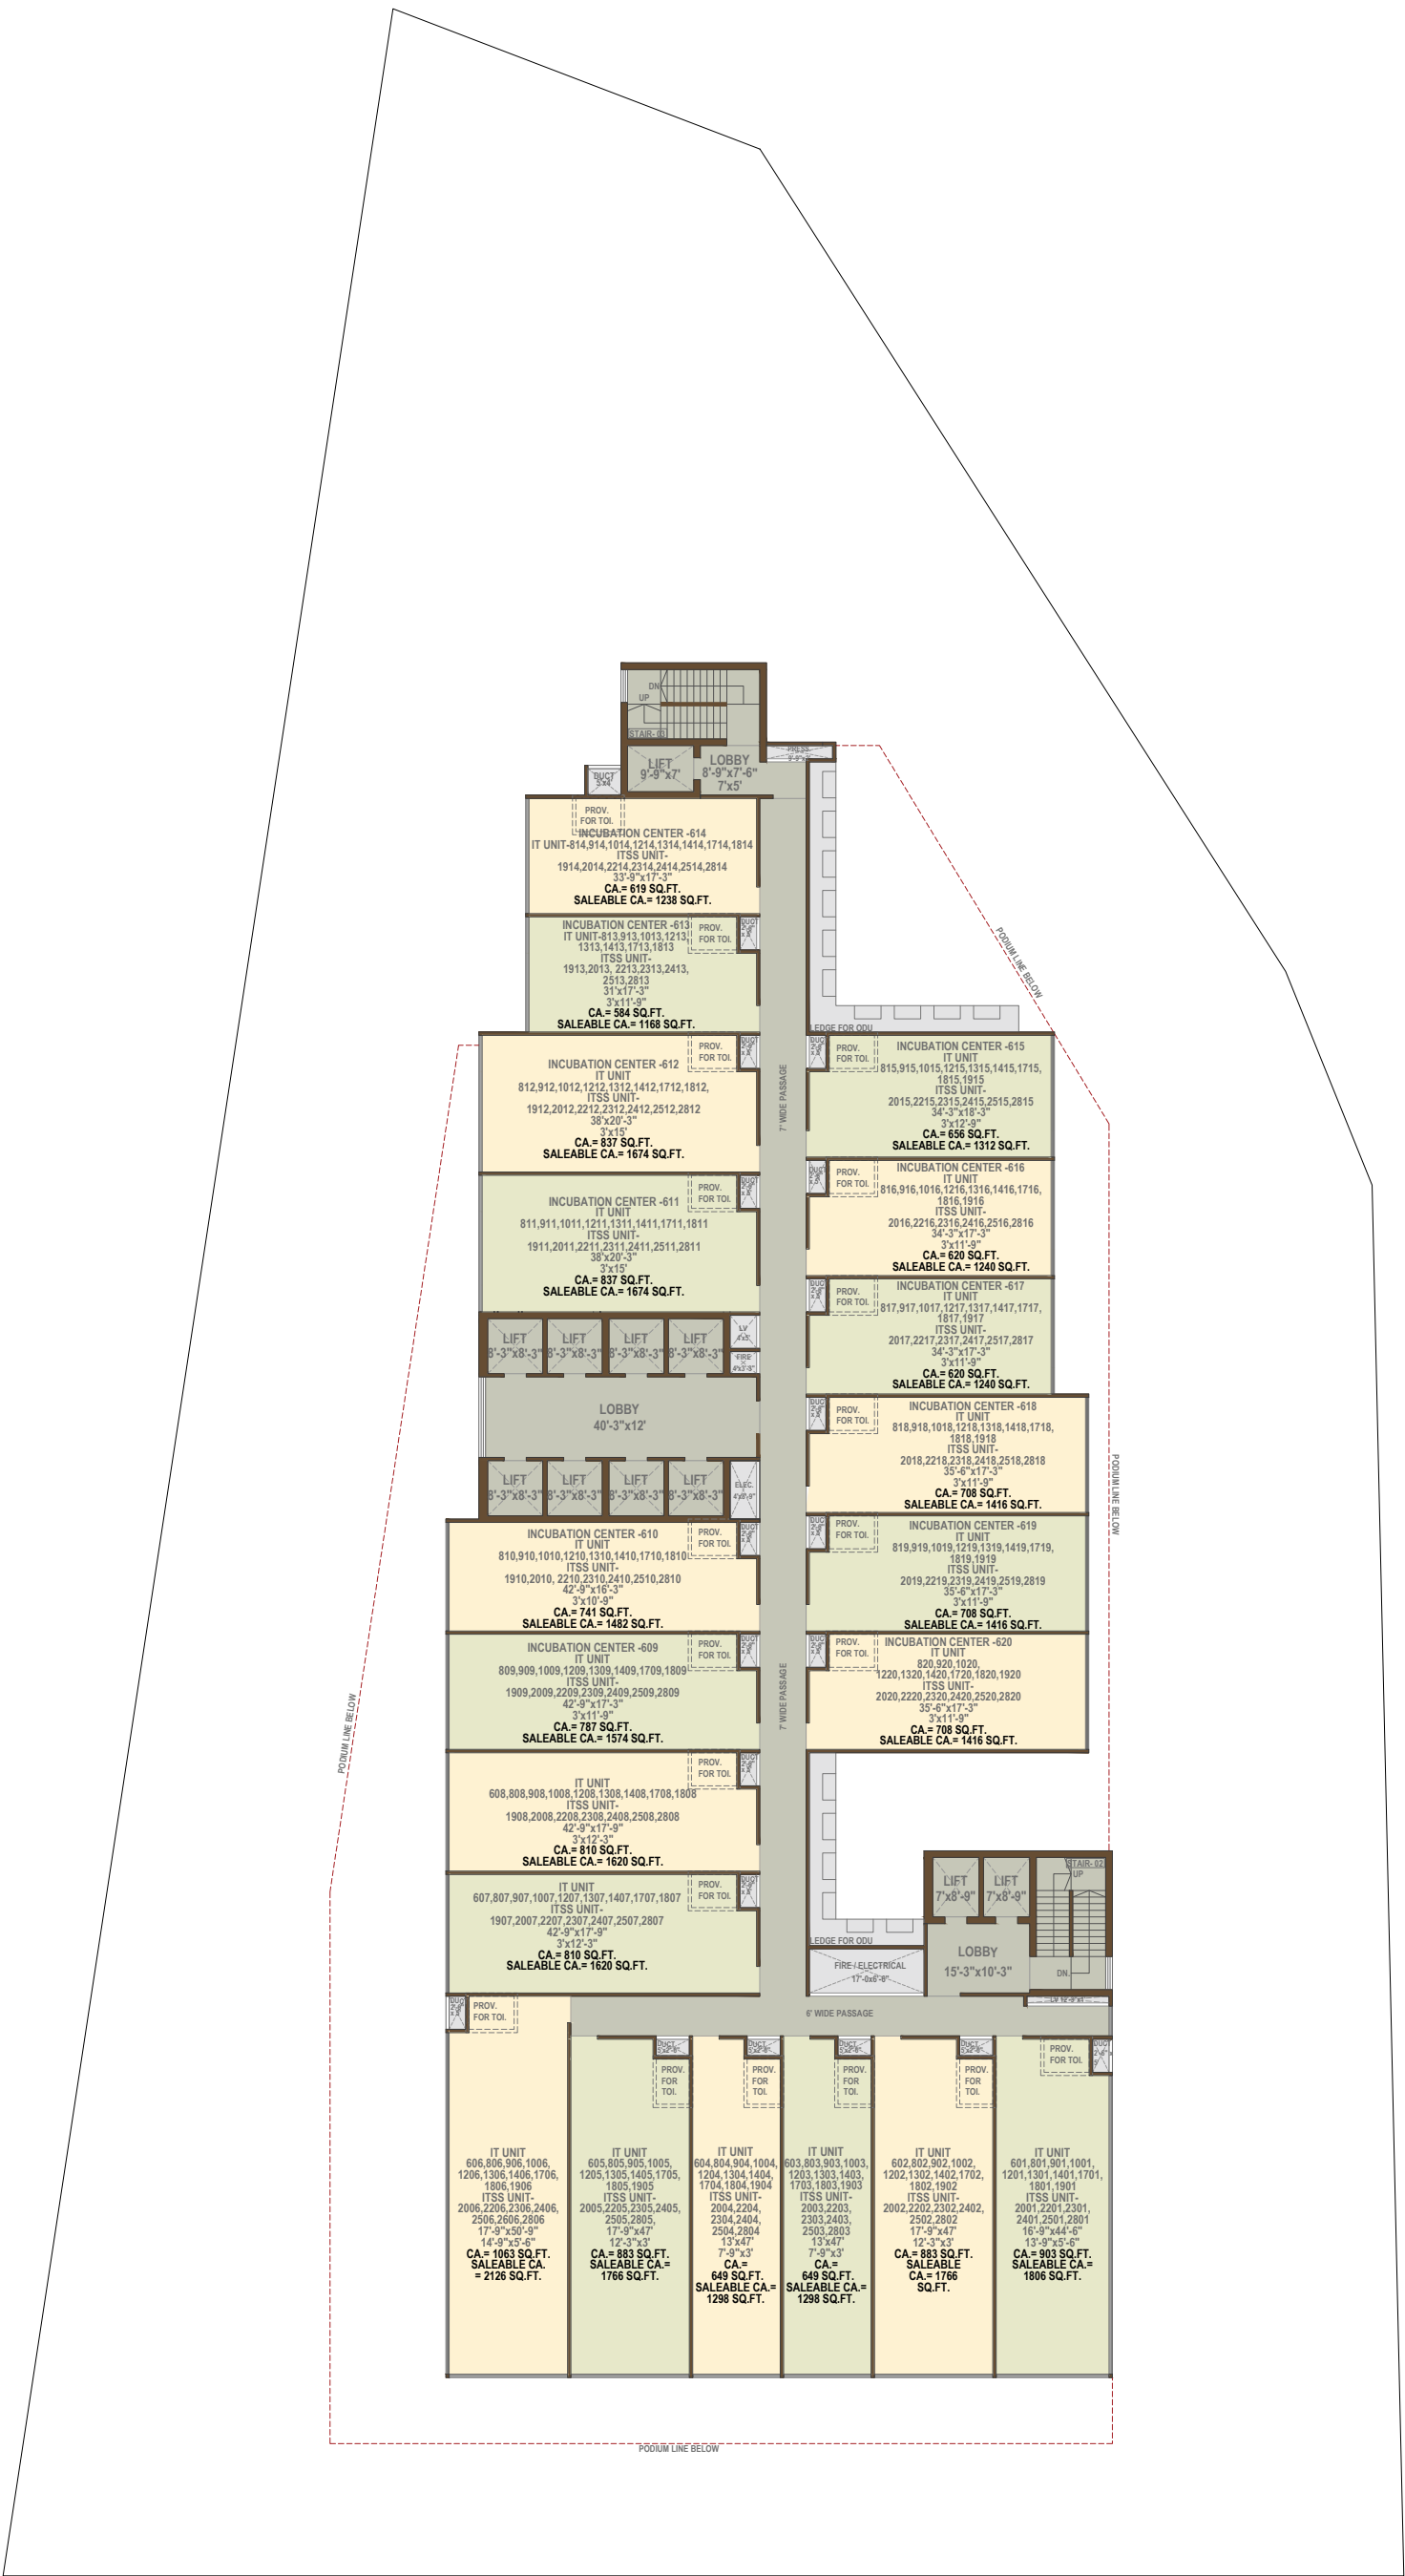

NOTE :- TENTATIVE PLANS, SUBJECT TO APPROVAL FROM MIDC

SHEET TITLE:TYPICAL FLOOR [6TH,8TH-10TH, 12TH-14TH, 17TH-20TH, 22ND-25TH & 28TH]


PROJECT: PROPOSED IT PARK ON
PLOT D-397 TTC



ARCHITECT
APICES Studio Pvt. Ltd

DATE : 07-03-2026
SCALE : NTS.
DRN BY :
CHK BY :



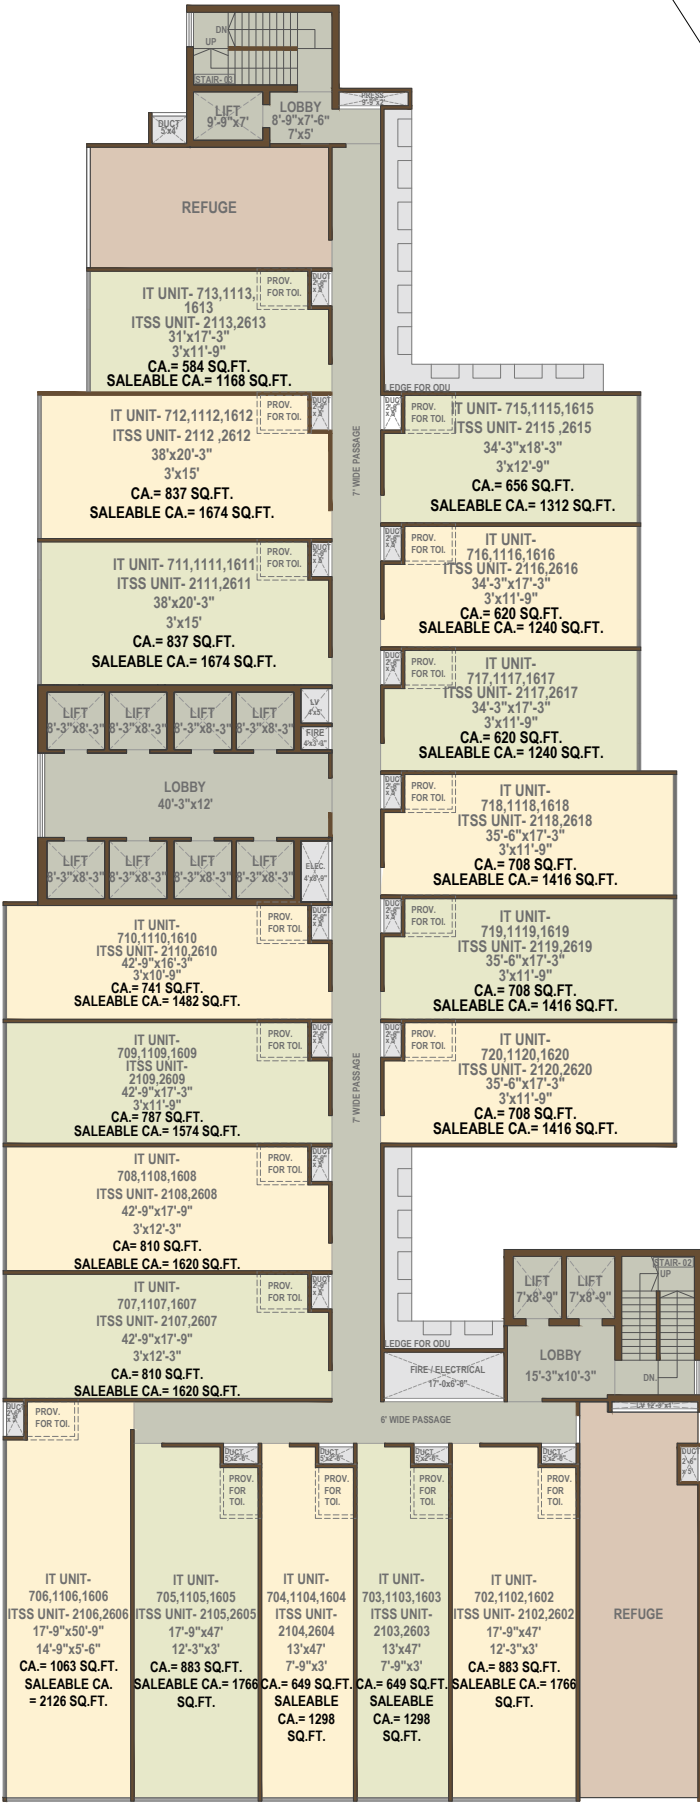

NOTE :- TENTATIVE PLANS, SUBJECT TO APPROVAL FROM MIDC

SHEET TITLE: REFUGE FLOOR PLAN [7TH, 11TH, 16TH, 21ST & 26TH]


PROJECT: PROPOSED IT PARK ON
PLOT D-397 TTC



ARCHITECT
APICES Studio Pvt. Ltd

DATE : 07-03-2026
SCALE : NTS.
DRN BY :
CHK BY :



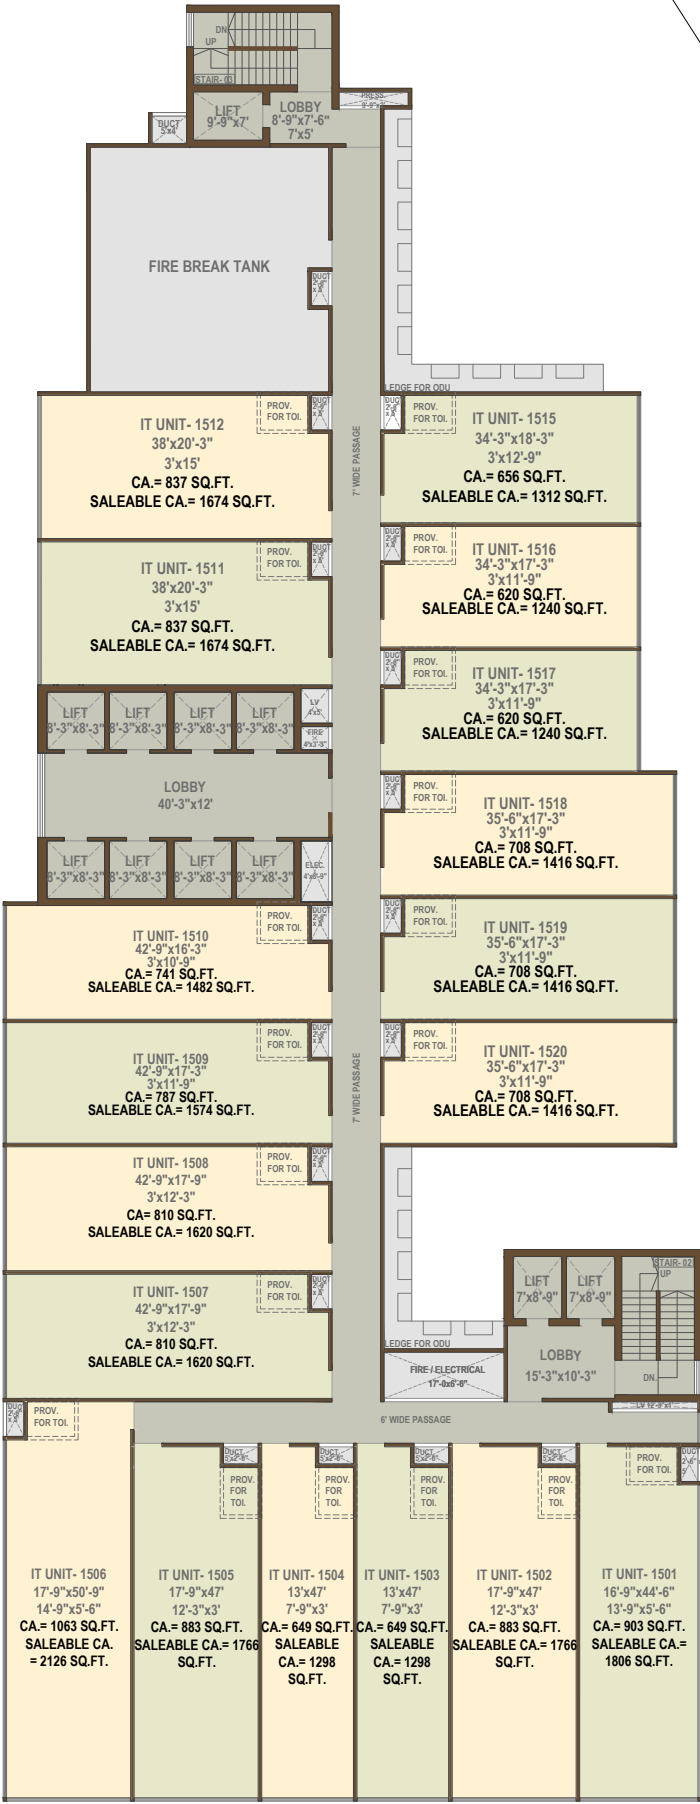

NOTE :- TENTATIVE PLANS, SUBJECT TO APPROVAL FROM MIDC



ARCHITECT
APICES Studio Pvt. Ltd

SHEET TITLE: 15TH FLOOR PLAN

PROJECT: PROPOSED IT PARK ON
PLOT D-397 TTC

DATE : 07-03-2026
SCALE : NTS.
DRN BY :
CHK BY :





NOTE :- TENTATIVE PLANS, SUBJECT TO APPROVAL FROM MIDC



ARCHITECT
APICES Studio Pvt. Ltd

SHEET TITLE: 27TH (RECREATIONAL) FLOOR PLAN

PROJECT: PROPOSED IT PARK ON
PLOT D-397 TTC


DATE : 07-03-2026

SCALE : NTS.

DRN BY :

CHK BY :



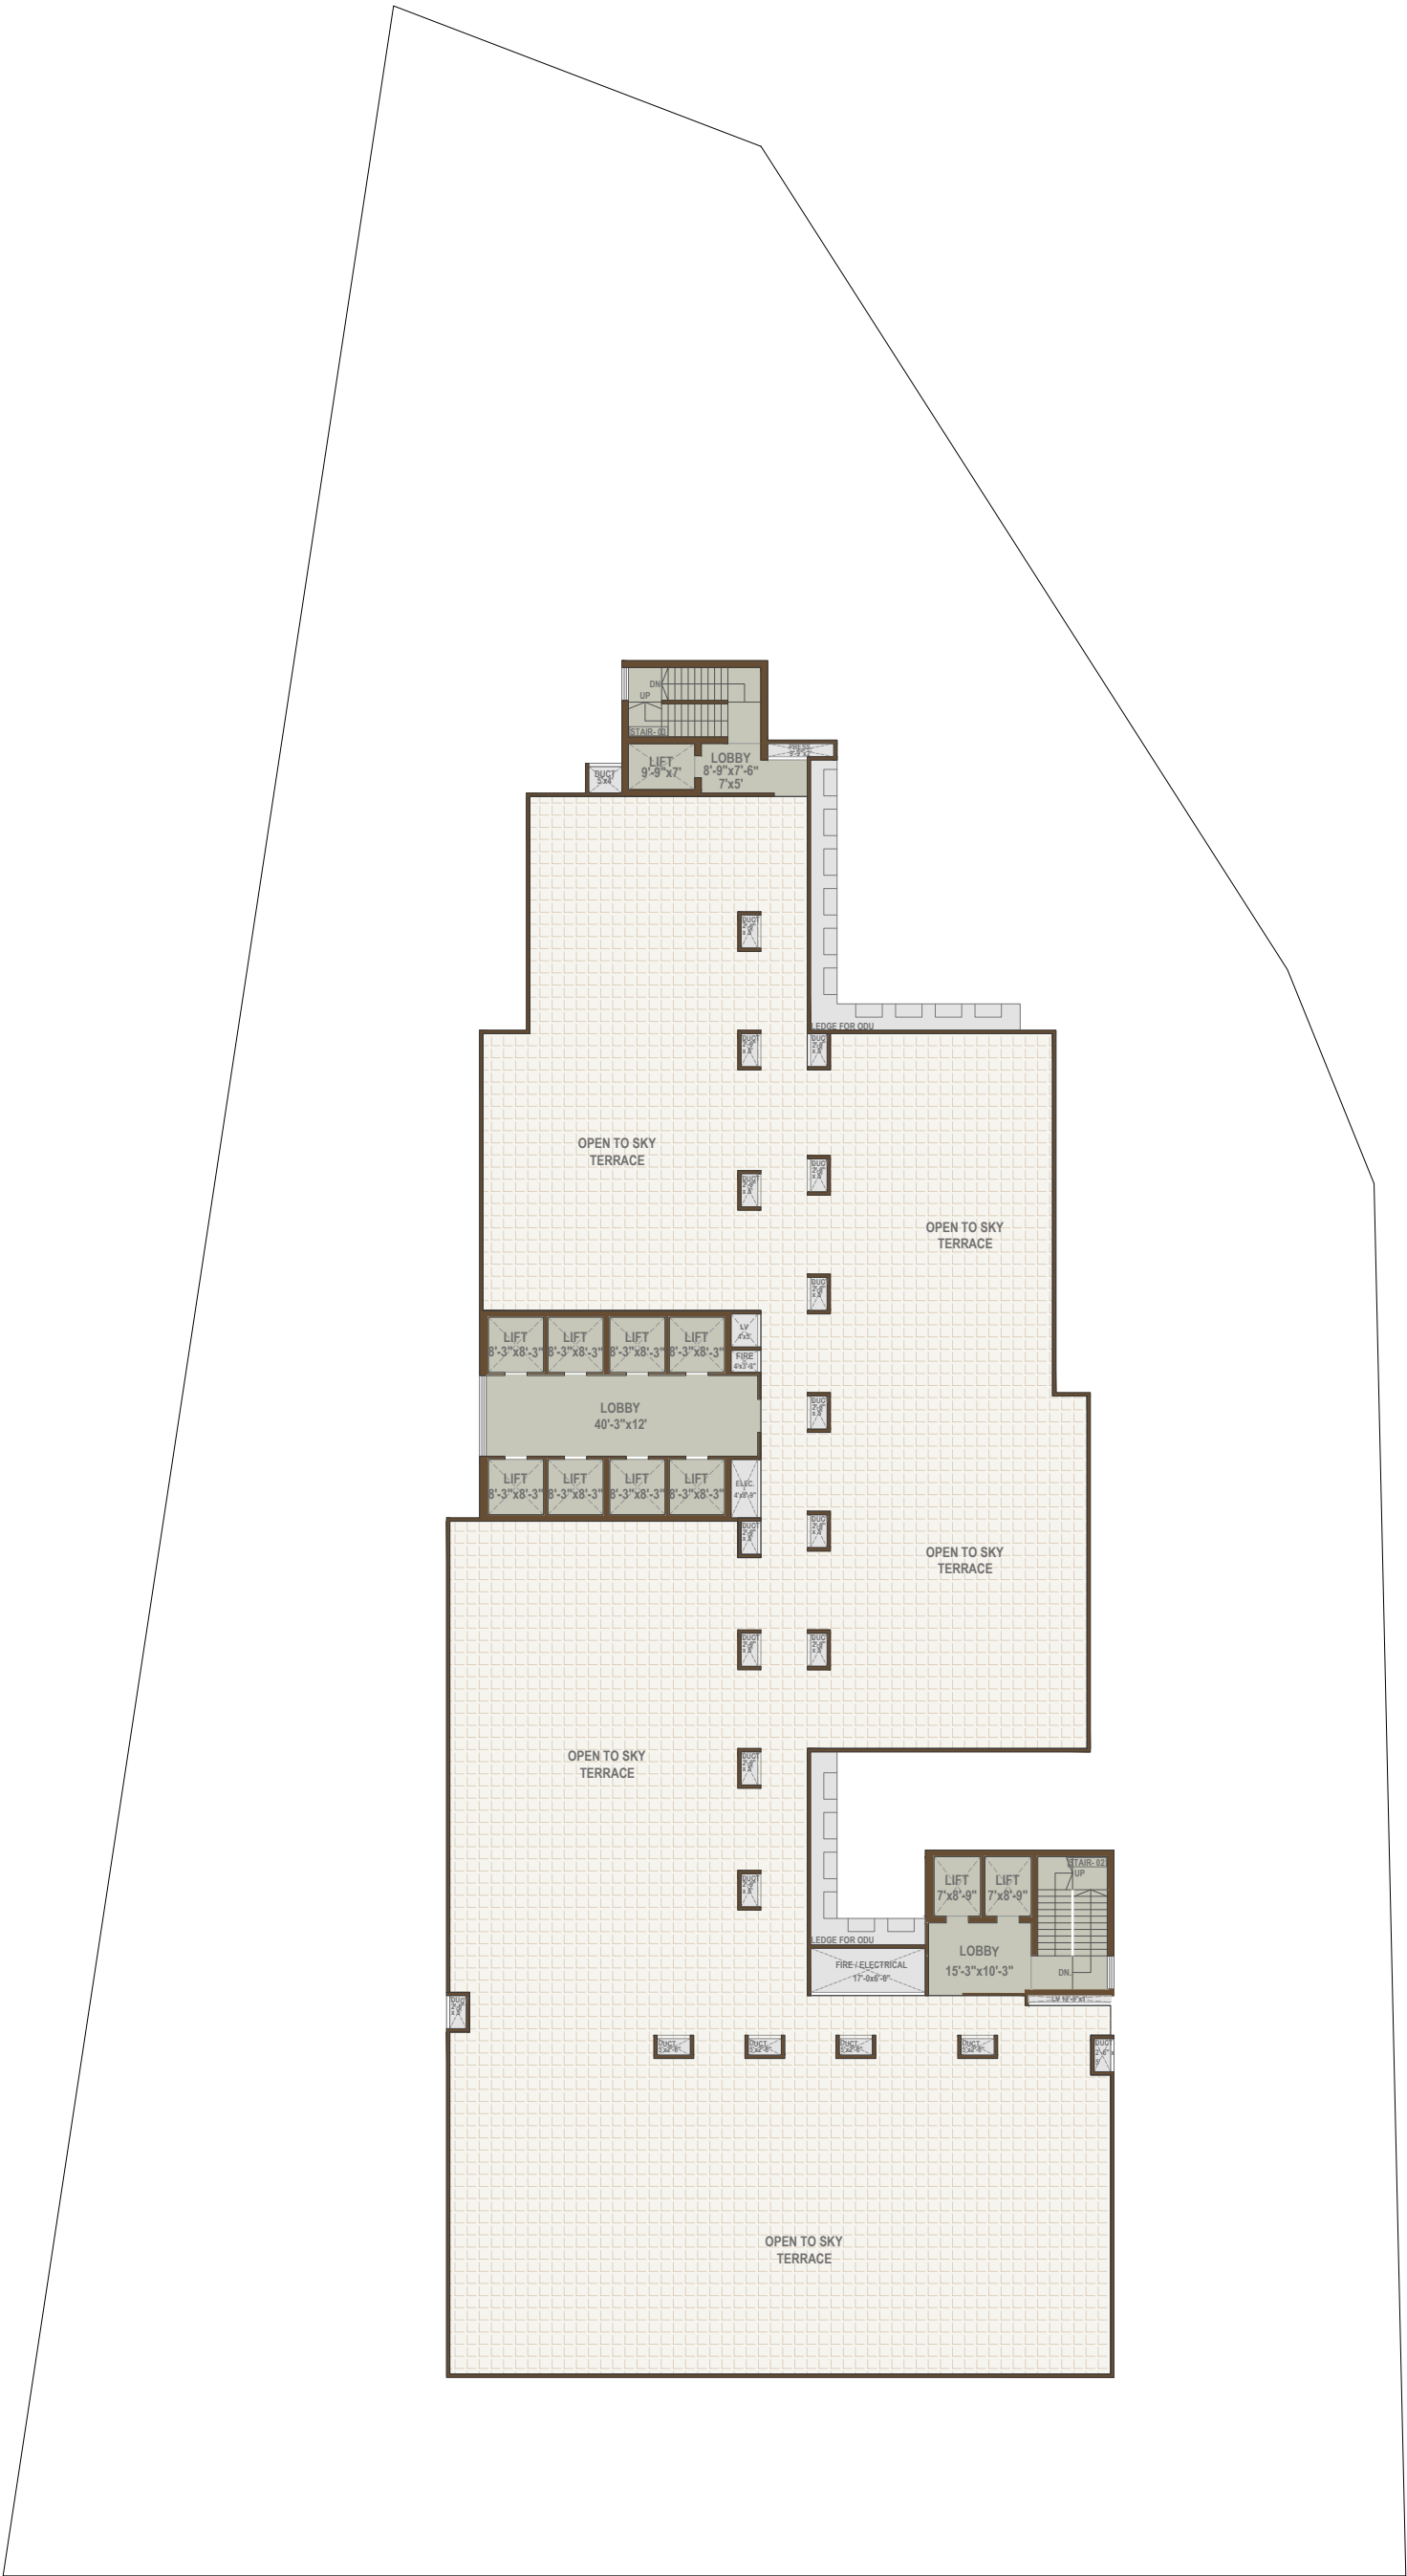

NOTE :- TENTATIVE PLANS, SUBJECT TO APPROVAL FROM MIDC




ARCHITECT
APICES Studio Pvt. Ltd

SHEET TITLE: TERRACE FLOOR

PROJECT: PROPOSED IT PARK ON
PLOT D-397 TTC

DATE : 07-03-2026
SCALE : NTS.
DRN BY :
CHK BY :



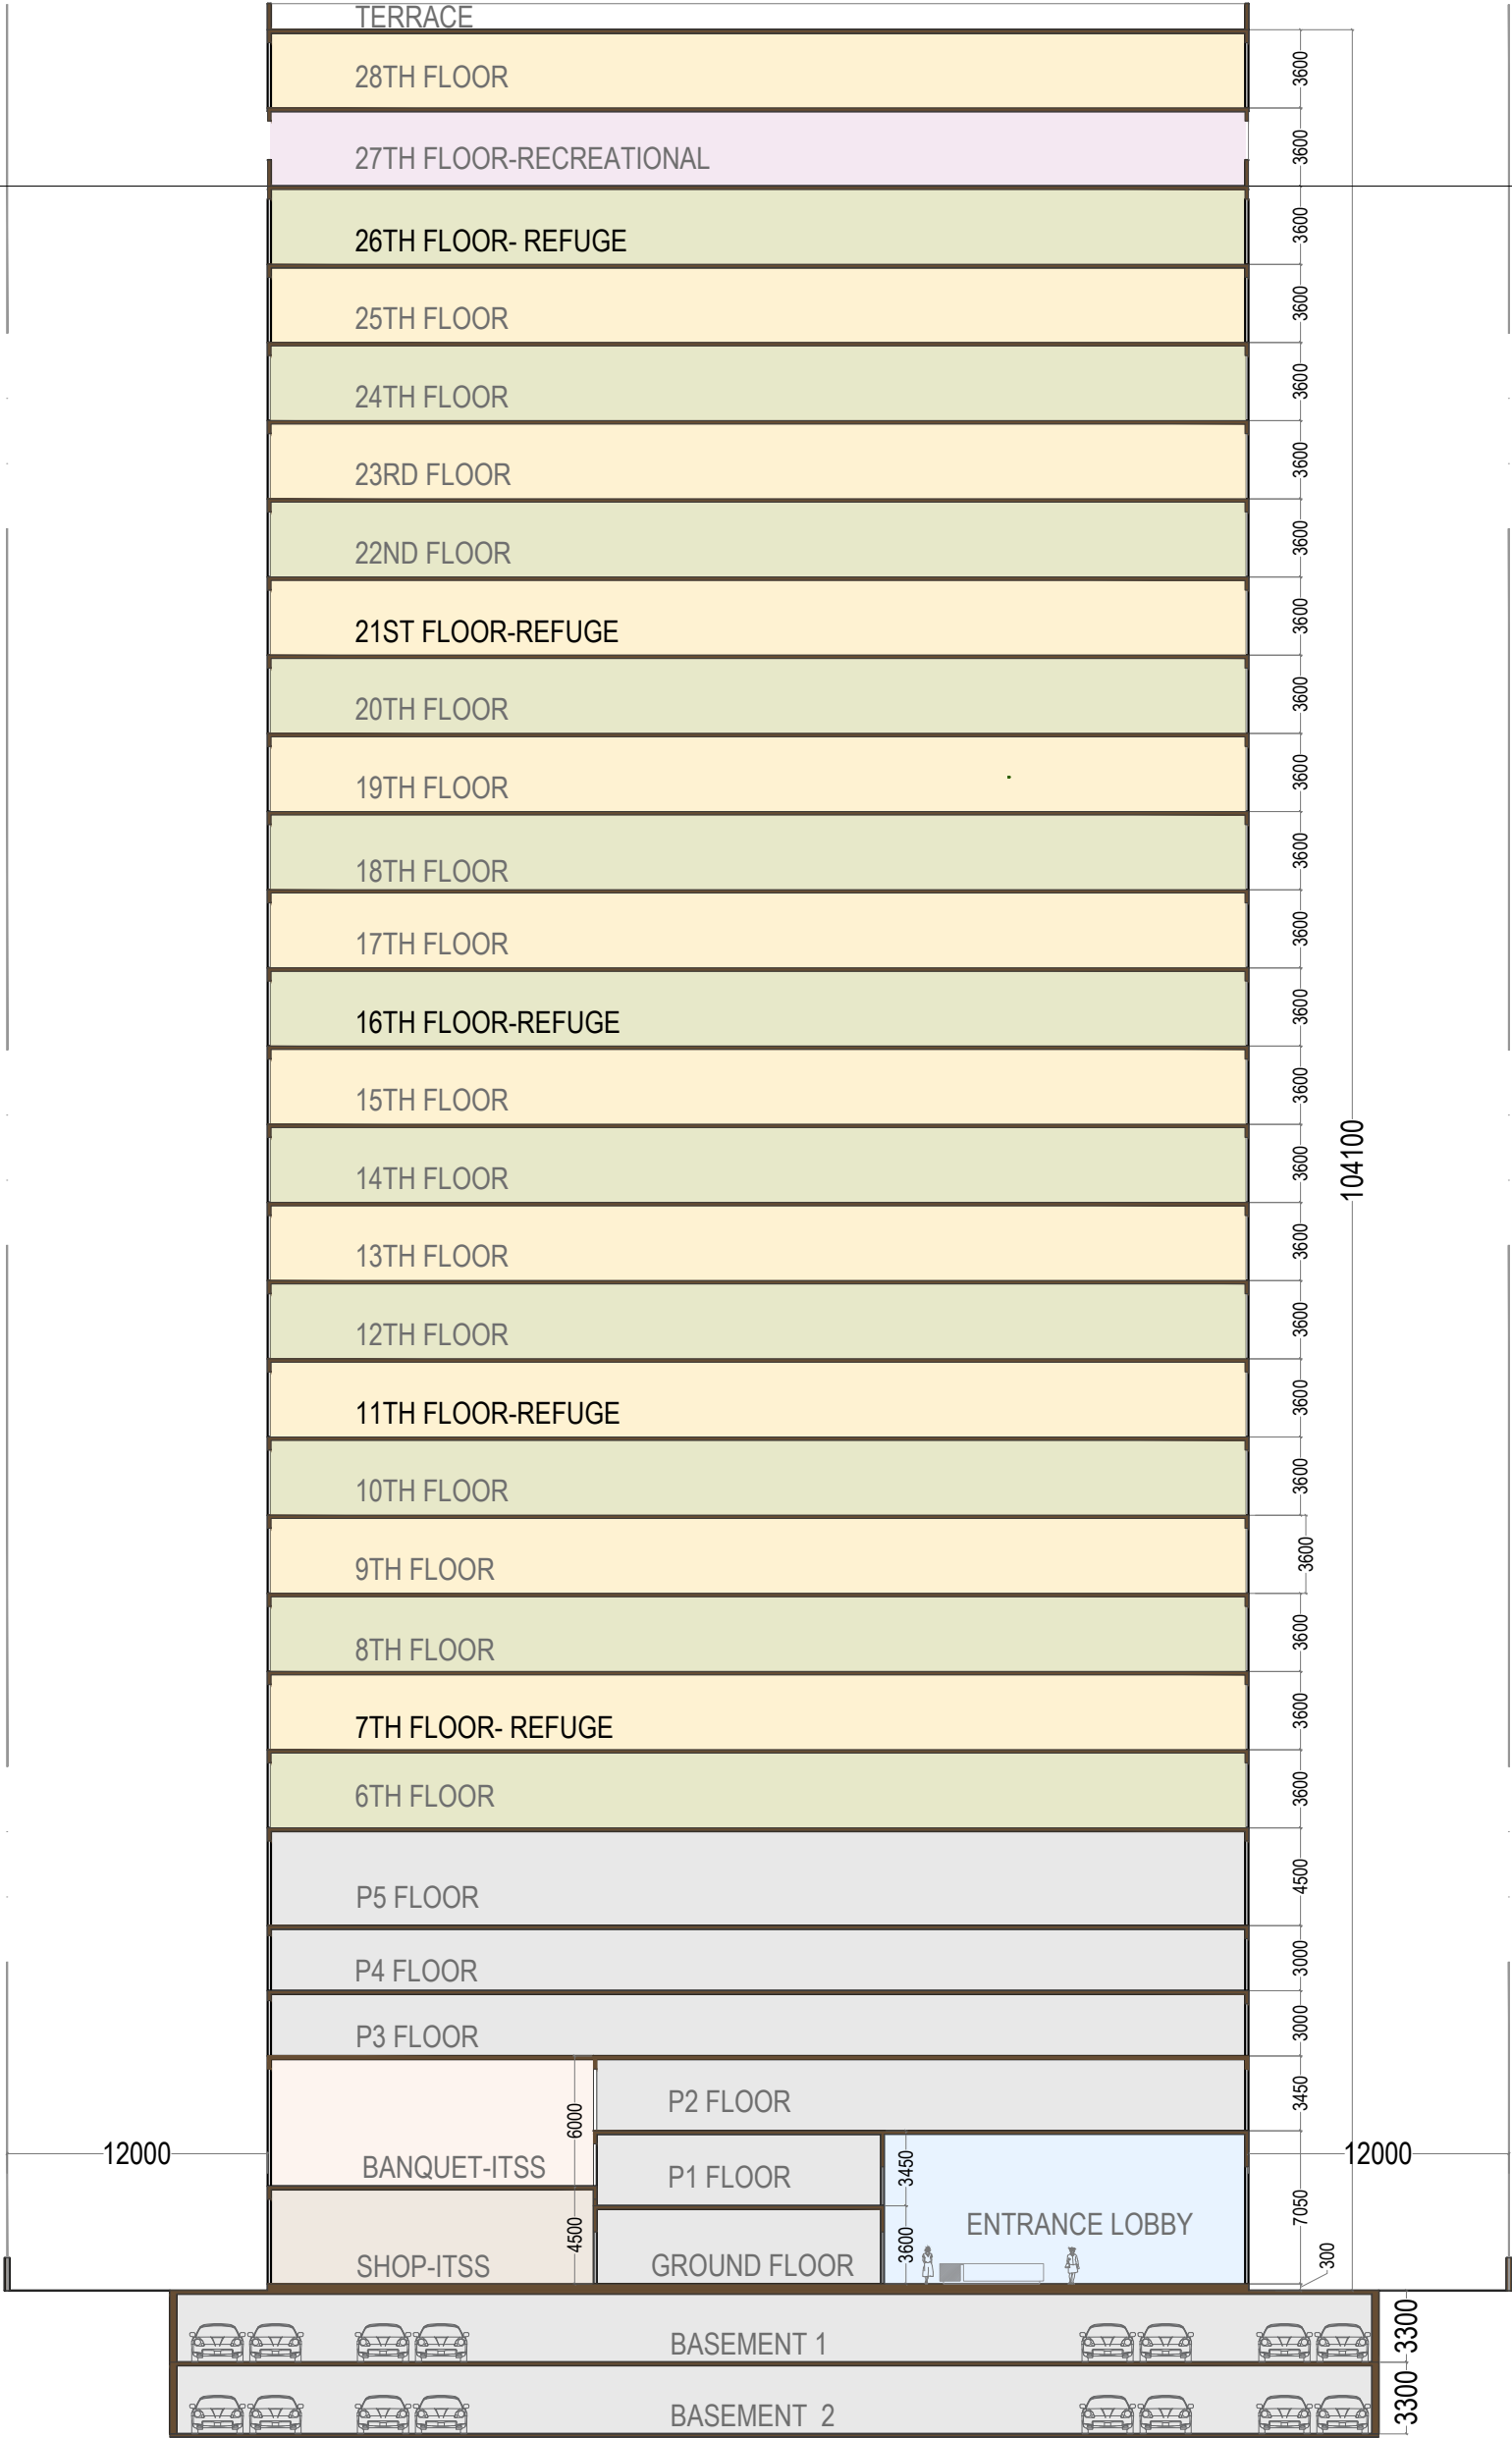

PLOT AREA - 5376 SQ.M.
TOTAL BUA PERMISSIBLE - 4+ANCILLARY- 39,191.04 SQ. M
TOTAL BUA PROPOSED - 39,184.04 SQ.M.
TOTAL SALEABLE AREA - 6,72,281 SQ. FT.

NOTE :- TENTATIVE PLANS, SUBJECT TO APPROVAL FROM MIDC

ARCHITECT
APICES Studio Pvt. Ltd

PROJECT: PROPOSED IT PARK ON PLOT D-397 TTC	DATE : 07-03-2026	
	SCALE : NTS.	
	DRN BY :	
	CHK BY :	