


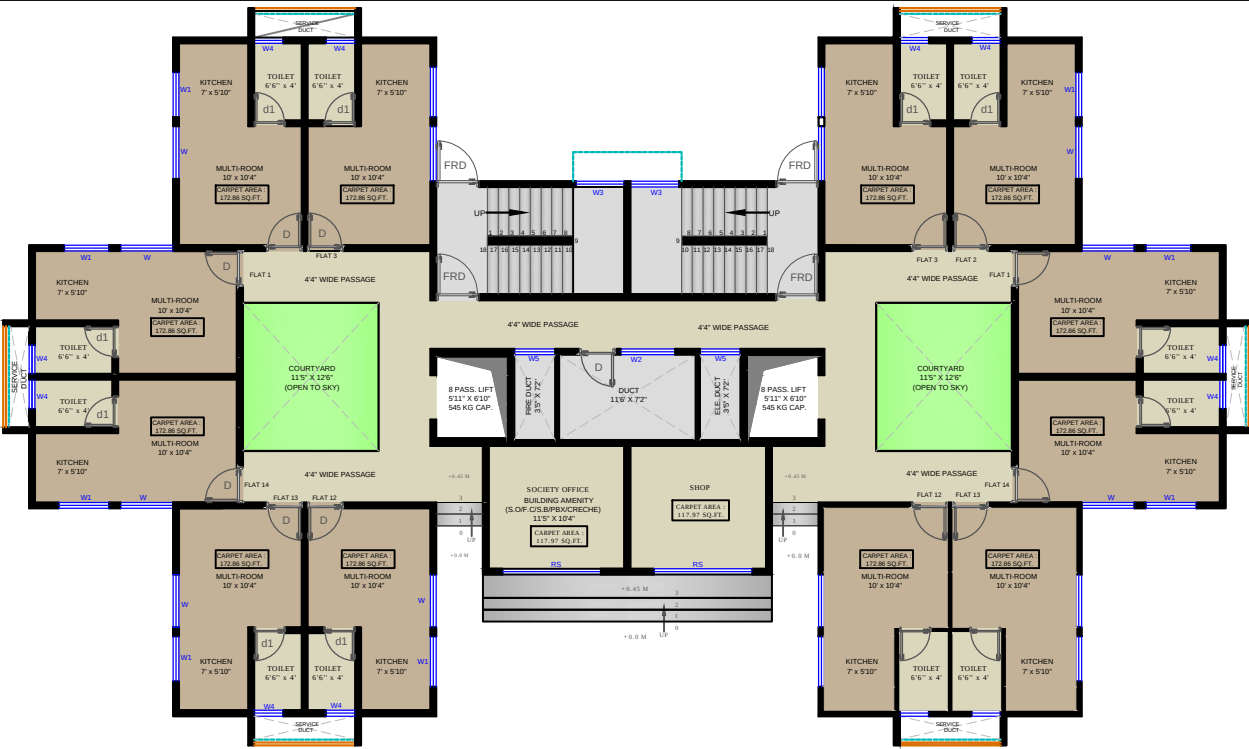

GROUND FLOOR PLAN



TYPICAL FLOOR 1ST TO 7TH FLOOR PLAN



NORTH

BUILDING A1

DESCRIPTION OF REVISION	DATE


TYPE OF DRAWING
FOR PRESENTATION

PROJECT CODE: -

NOTES:
FOR PROPOSED SLAB CURVATURE REF. DETAIL DRG.
TOILET SLAB SINK BY 300 MM REF. PLANS
FOR R.C.C. WORK REF. STRUCTURAL DRG.
FOR TOILET, SINKING & STAIRCASE REF. DETAIL DRGS.

SCALE: 1:100
DATE: 08/03/05
DRN BY: NIYATI
REV NO: 1

4D
4th Dimension
ARCHITECTURE INTERIOR DESIGNER TOWN PLANNER
609, ECSTASY BUSINESS PARK - 7TH FLOOR
1.5-D MARG, NEAR CITY OF JOY
MUMBAI W, MUMBAI 40
TELE FAX :- 25692274 - 25602274
EMAIL :- contact@4dindia.com

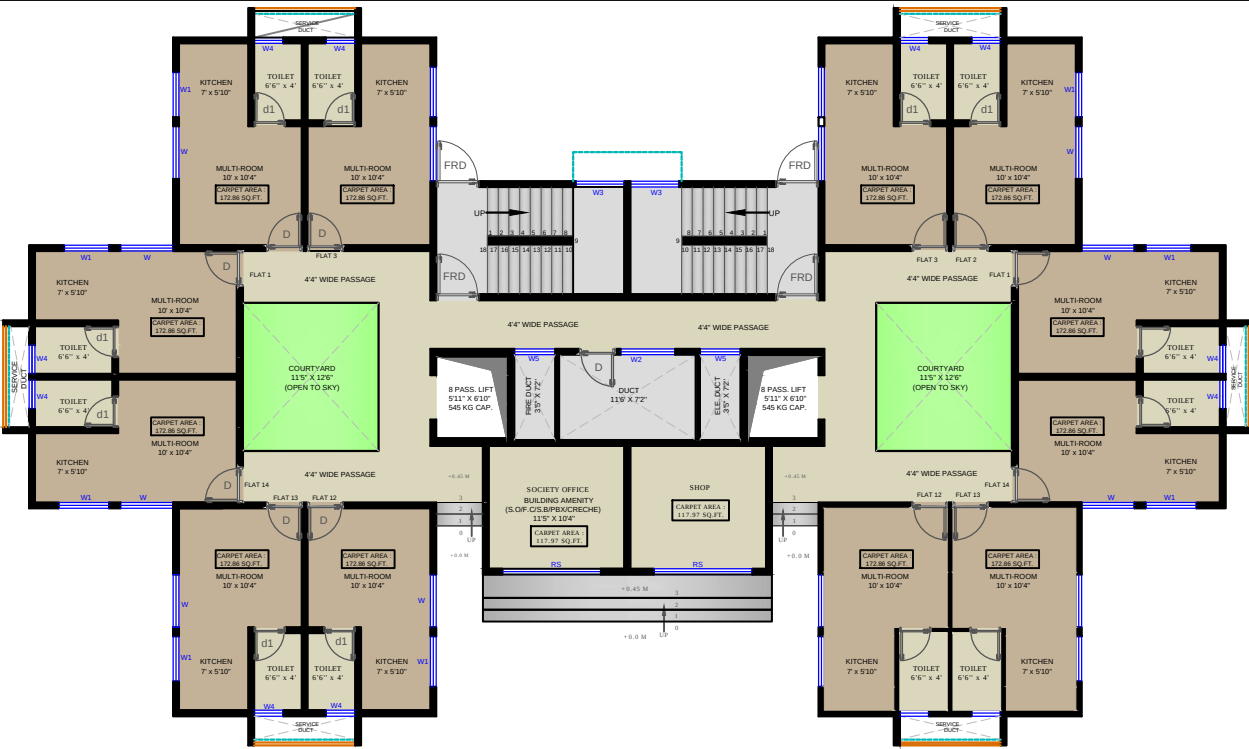

GROUND FLOOR PLAN



TYPICAL FLOOR 1ST TO 7TH FLOOR PLAN



NORTH

BUILDING A2

DESCRIPTION OF REVISION	DATE

TYPE OF DRAWING
FOR PRESENTATION



PROJECT CODE: -

NOTES:
FOR PROPOSED SLAB CURVATURE REF. DETAIL DRG.
TOILET SLAB SINK BY 300 MM REF. PLANS
FOR R.C. WORK REF. STRUCTURAL DRG.
FOR TOILET, SINKING & SHOWER REF. DETAIL DRGS.

SCALE = 1:100
DATE: 08/03/05
DRN BY: NIYATI
REV NO:

4D
4th Dimension
ARCHITECTURE INTERIOR DESIGNER TOWN PLANNER
609, ECSTASY BUSINESS PARK - 7TH FLOOR
1.5-D MARG, NEAR CITY OF JOY
MUMBAI W, MUMBAI 40
TELE FAX :- 25692274 - 25602274
EMAIL :- contact@4dindia.com

ENTRY FROM KP2
EXITING ROAD 15M

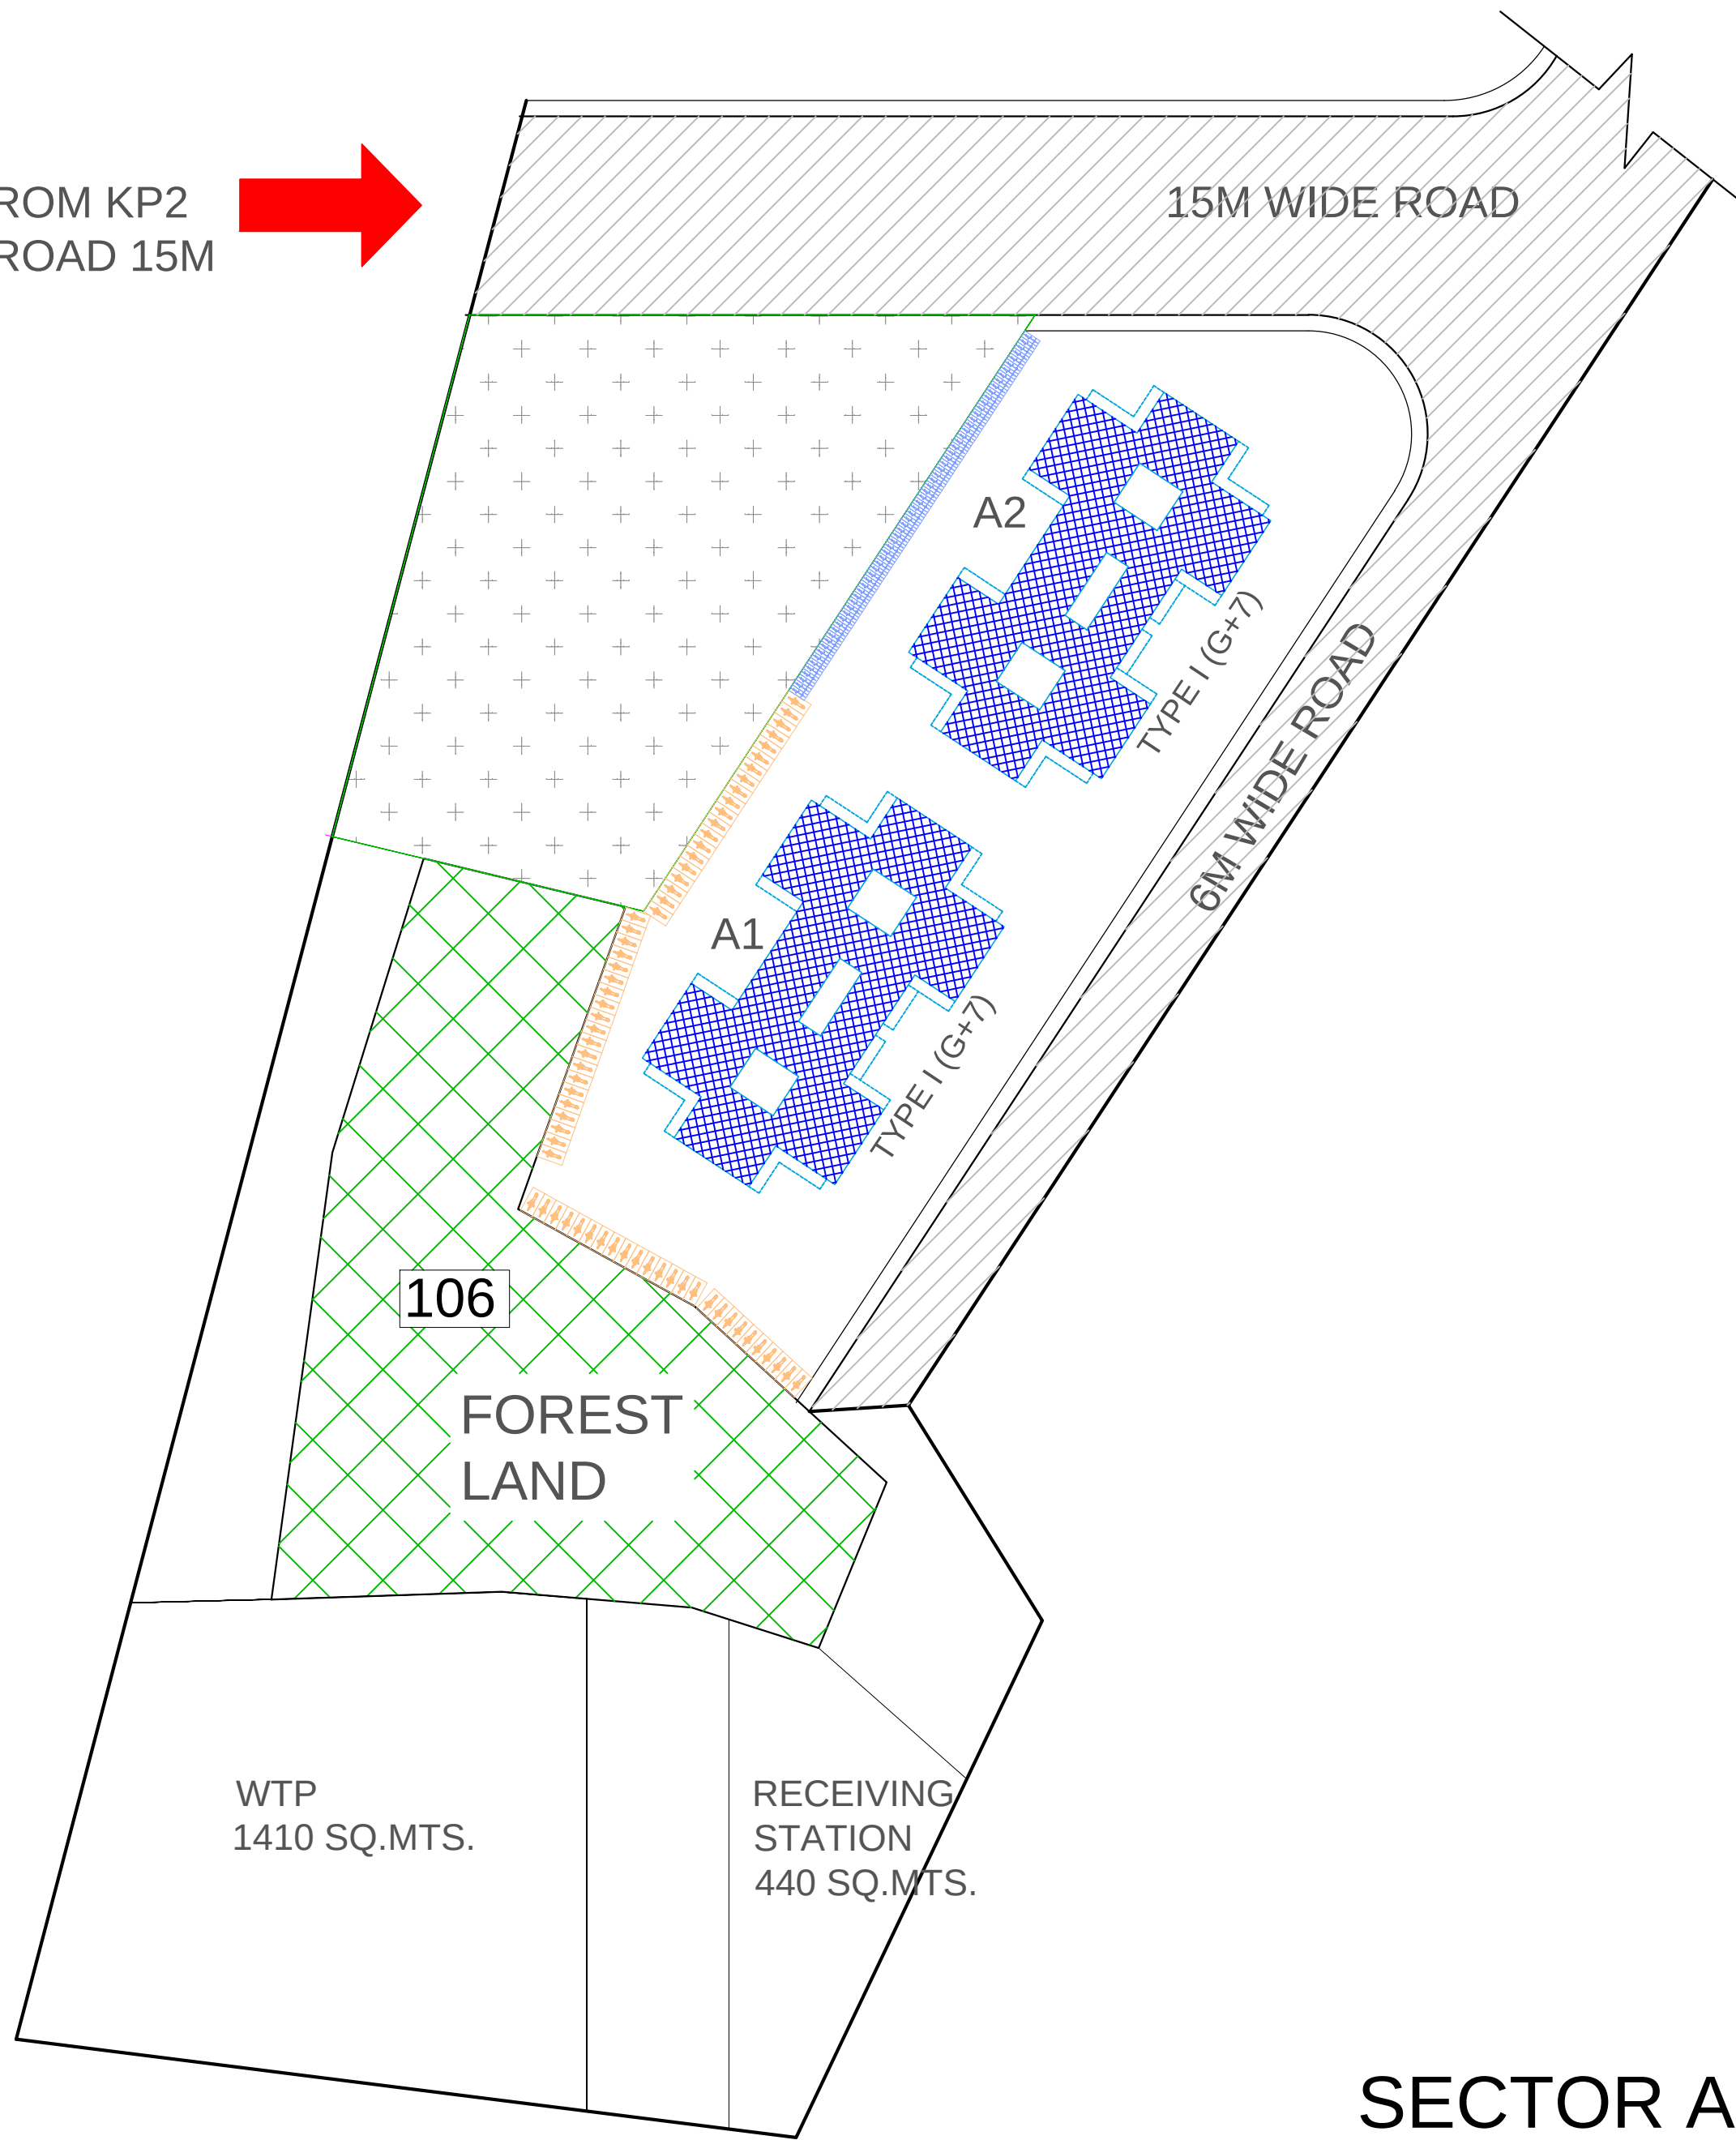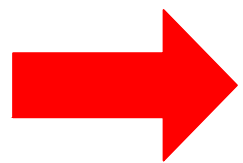

SECTOR A

CONTENTS OF SHEET

SECTOR A


GENERAL NOTES:

1. READ THIS DRAWING CAREFULLY WITH REFERENCE TO THE DETAIL SPECIFICATION AND R.C.C. DRAWING.
2. REFER ONLY WRITTEN DIMENSIONS.NO DIMENSIONS TO BE SCALED FROM THIS DRAWING.
3. ANY DESCRIPANCY OR AMBIGUITY SHALL BE BROUGHT TO THE NOTICE OF ARCHITECT BEFORE PROCEEDING THE WORK
4. ALL EXTERNAL AND INTERNAL WALLS 15CM THICK, OTHERWISE AS MENTIONED.
5. SHADED PORTION TO BE SUNK AS SPECIFIED.
6. REFER STRUCTURAL DRAWING FOR SIZES OF STRUCTURAL MEMBERS.
7. TOILETS TO HAVE: 1" TILE DROP FROM THE FINISHED MAIN FLOOR
8. TOILET FLOOR & WALLS, KITCHEN FLOOR TRAP, FLOWER BEDS, WATER TANKS, TERRACE, SWIMMING POOL, BASEMENT ETC. TO BE WATERPROOFED.
9. CHAJJA TOP TO BE FINISHED WITH 2" TH. WATERPROOF PLASTER IN SLOPE AND BOTTOM TO BE FINISHED WITH SAND FACED PLASTER WITH 2" x 1/2" DRIPMOULD.
10. EXTERNAL WALL SURFACES ARE FINISHED WITH 3/4" TH. SANDFACED PLASTER 1:3 IN 2 COATS WITH WATERPROOFING COMPOUND & 3 COATS OF CEMENT PAINT UNLESS OTHERWISE SPECIFIED.
11. COLUMN DIMENSION IF AT ALL MENTIONED ARE AS ON STILT FLOOR REFER ST. SCHEDULE.

DESCRIPTION OF REVISION

DATE

KEY PLAN

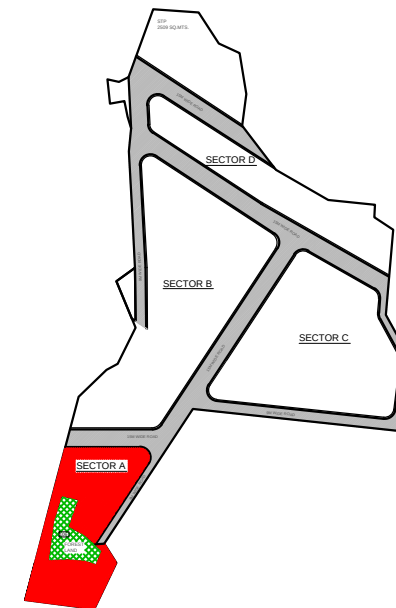

- NOTES :
- FOR PROJECTED SLAB CURVATURE REF. DETAIL DRG.
 - TOILET SLAB SUNK BY 200 MM REF. PLANS
 - SUNK SLAB SHOWN IN HATCH
 - FOR R.C.C. WORK REF. STRUCTURAL DRG.
 - FOR TOILET, RAILING & STAIRCASE REF. DETAIL DRGS.

TYPE OF DRAWING

FOR PRESENTATION

NORTH



KARRM
INFRASTRUCTURE



4th Dimension

ARCHITECTS . INTERIOR DESIGNERS . TOWN PLANNERS .

609, ECSTASY BUSINESS PARK , 7TH FLOOR
J.S.D MARG, NEAR CITY OF JOY
MULUND W, MUMBAI 80
TELE FAX :- 25692274 -25602274
EMAIL :- contact@4daindia.com

SCALE = N.T.S.


DATE: 11-7-2015

DRG.NO.

JOB NO :

DRN BY: NIYATI

REV.NO. :

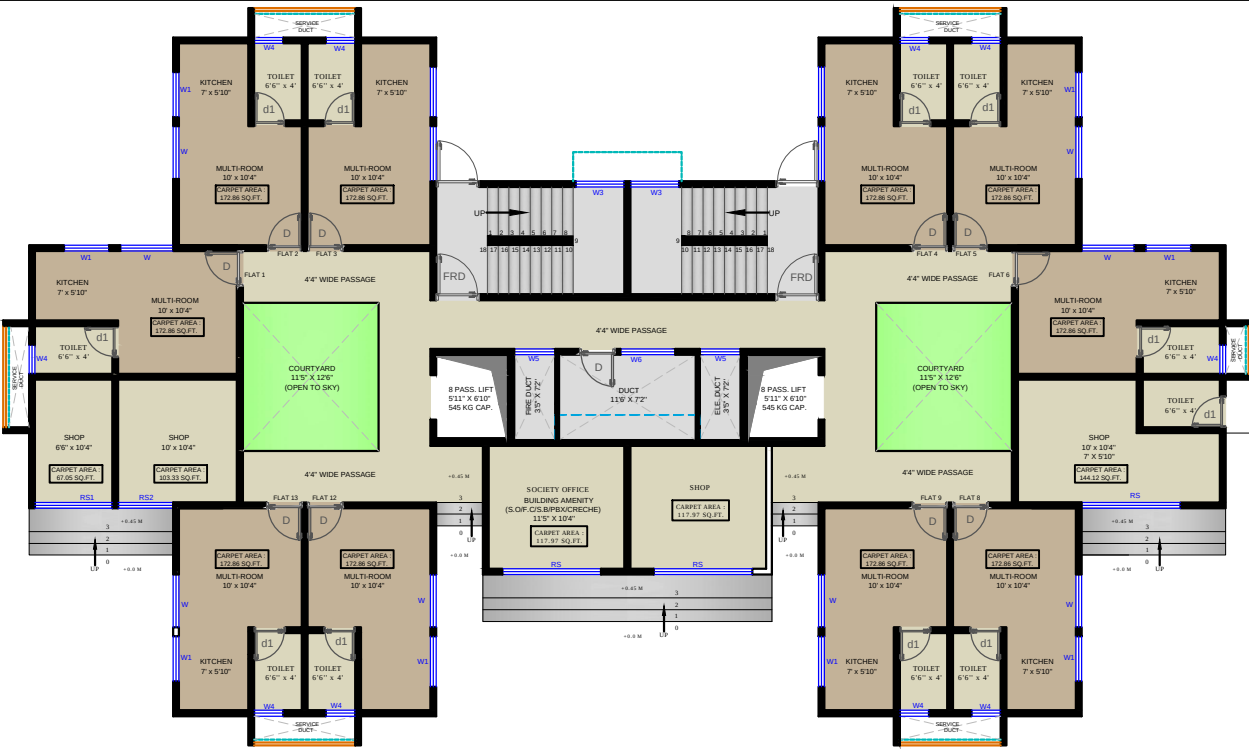

GROUND FLOOR PLAN



TYPICAL FLOOR 1ST TO 7TH FLOOR PLAN

 NORTH
BUILDING B2

DESCRIPTION OF REVISION	DATE


TYPE OF DRAWING
FOR PRESENTATION

PROJECT CODE: -

NOTES:
FOR PROPOSED SLAB CURVATURE REF. DETAIL DRG.
TOILET SLAB SINK 91' 300 MM REF. PLANS
FOR R.C.C. WORK REF. STRUCTURAL DRG.
FOR TOILET, KAILING & STAIRCASE REF. DETAIL DRGS.

SCALE: 1:100
DATE: 08/03/05
DRG. NO.:
FOR NO.:
DRN BY: NIYATI
REV. NO.:


4th Dimension
ARCHITECTURE INTERIOR DESIGNER TOWN PLANNER
609, ECSTASY BUSINESS PARK - 7TH FLOOR
1.5.3 MARG, NEAR CITY OF JOY
MUMBAI W. MUMBAI 40
TELE FAX :- 25692274 - 25692274
EMAIL :- contact@4dindia.com

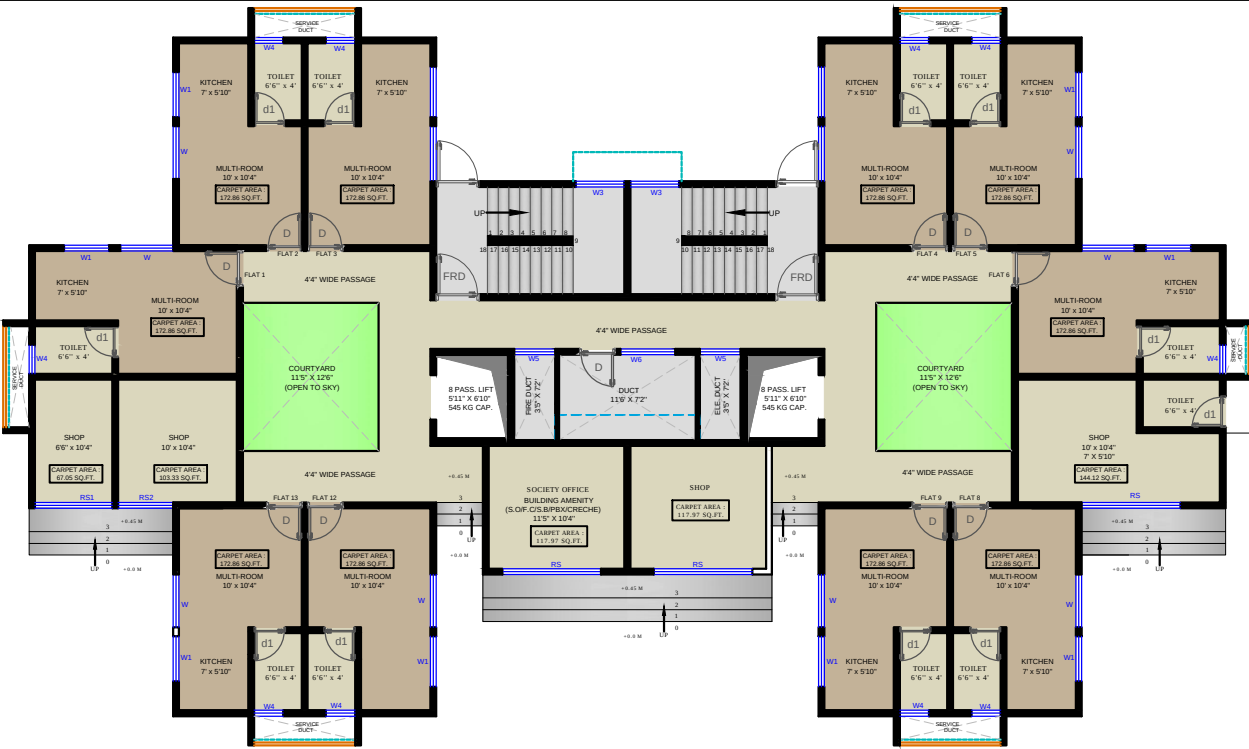

GROUND FLOOR PLAN



TYPICAL FLOOR 1ST TO 7TH FLOOR PLAN

 NORTH
BUILDING B3

DESCRIPTION OF REVISION	DATE


TYPE OF DRAWING
FOR PRESENTATION

PROJECT CODE: -

NOTES:
FOR PROPOSED SLAB CURVATURE REF. DETAIL DRG.
TOILET SLAB SINK 9'1" 300 MM REF. PLANS
SINK SLAB SHOWN IN HATCH
FOR R.C.C. WORK REF. STRUCTURAL DRG.
FOR TOILET, KAILING & STAIRCASE REF. DETAIL DRGS.

SCALE = 1:100
DATE: 08/03/05
DRG. NO.:
FOR NO.:
DRN BY: NIYATI
REV. NO.:


4th Dimension
ARCHITECTURE INTERIOR DESIGNER TOWN PLANNER
609, ECSTASY BUSINESS PARK - 7TH FLOOR
1.5.3 MARG, NEAR CITY OF JOY
MUMBAI W. MUMBAI 80
TELE FAX :- 25692274 - 25692274
EMAIL :- contact@4dindia.com

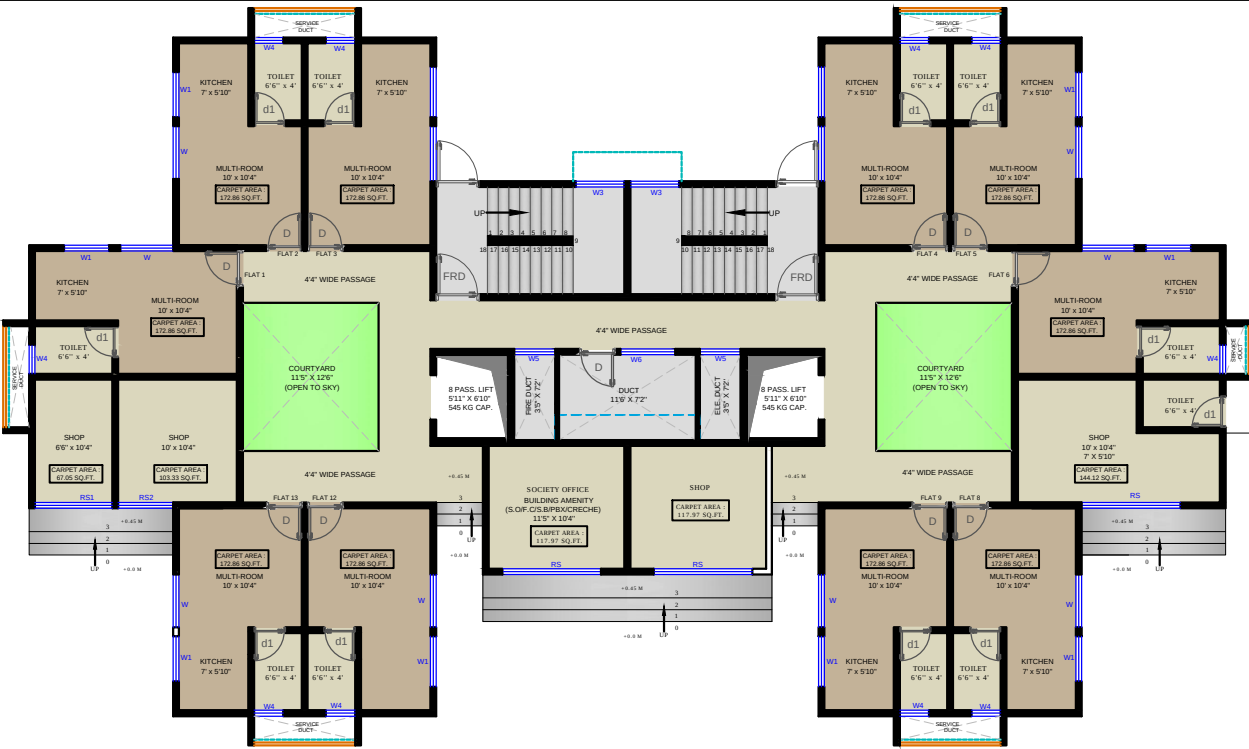

GROUND FLOOR PLAN



TYPICAL FLOOR 1ST TO 7TH FLOOR PLAN

NORTH
BUILDING B4

DESCRIPTION OF REVISION	DATE

TYPE OF DRAWING
FOR PRESENTATION

PROJECT CODE: -

NOTES:
FOR PROPOSED SLAB CURVATURE REF. DETAIL DRG.
TOILET SLAB SINK S'Y 300 MM REF. PLANS
FOR R.C.C. WORK REF. STRUCTURAL DRG.
FOR TOILET, KAILING & STAIRCASE REF. DETAIL DRGS.

SCALE: 1:100
DATE: 08/03/05
DRN BY: NIYATI
FOR NO:
DRN NO:
REV NO:

4D
4th Dimension
ARCHITECTURE INTERIOR DESIGNER TOWN PLANNER
609, ECSTASY BUSINESS PARK - 7TH FLOOR
1.5.3 MARG, NEAR CITY OF JOY
MUMBAI W. MUMBAI 80
TELE FAX :- 25692274 - 25692274
EMAIL :- contact@4dindia.com



GROUND FLOOR PLAN



TYPICAL FLOOR 1ST TO 7TH FLOOR PLAN

 NORTH
BUILDING B5

DESCRIPTION OF REVISION	DATE

TYPE OF DRAWING
FOR PRESENTATION

PROJECT CODE: -

NOTES:
FOR PROPOSED SLAB CURVATURE REF. DETAIL DRG.
TOILET SLAB SINK S'Y 300 MM REF. PLANS
FOR R.C.C. WORK REF. STRUCTURAL DRG.
FOR TOILET, KAILING & STAIRCASE REF. DETAIL DRGS.

SCALE: 1:100
DATE: 08/03/05
DRN: NIYATI
REV: NO.

4D
4th Dimension
ARCHITECTURE INTERIOR DESIGNER TOWN PLANNER
609, ECSTASY BUSINESS PARK - 7TH FLOOR
1.5.3 MARG, NEAR CITY OF JOY
MUMBAI W. MUMBAI 80
TELE FAX :- 25692274 - 25692274
EMAIL :- contact@4dindia.com



GROUND FLOOR PLAN



TYPICAL FLOOR 1ST TO 7TH FLOOR PLAN

 NORTH
BUILDING B6

DESCRIPTION OF REVISION	DATE


TYPE OF DRAWING
FOR PRESENTATION

PROJECT CODE: -

NOTES:
FOR PROPOSED SLAB CURVATURE REF. DETAIL DRG.
TOILET SLAB SINK BY 300 MM REF. PLANS
FOR R.C.C. WORK REF. STRUCTURAL DRG.
FOR TOILET, KAILING & STAIRCASE REF. DETAIL DRGS.

SCALE = 1:100
DATE: 08/03/05
DRN BY: NIYATI
FOR NO:
DRN NO:
REV NO:

4D
4th Dimension
ARCHITECTURE INTERIOR DESIGNER TOWN PLANNER
609, ECSTASY BUSINESS PARK - 7TH FLOOR
1.5.3 MARG, NEAR CITY OF JOY
MUMBAI W. MUMBAI 80
TELE FAX :- 25692274 - 25692274
EMAIL :- contact@4dindia.com

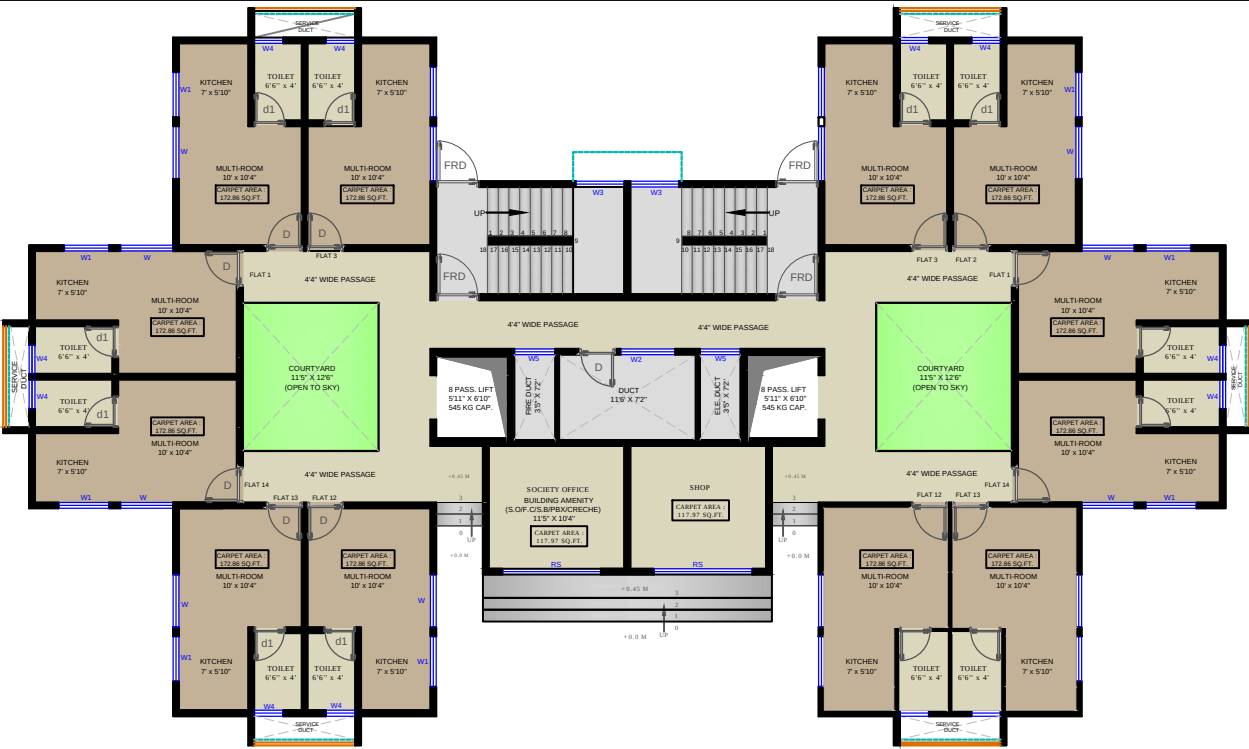

GROUND FLOOR PLAN



TYPICAL FLOOR 1ST TO 5TH FLOOR PLAN



NORTH
BUILDING 10

DESCRIPTION OF REVISION	DATE


TYPE OF DRAWING
FOR PRESENTATION

PROJECT CODE: -

NOTES:
FOR PROPOSED SLAB CURVATURE REF. DETAIL DRG.
TOILET SLAB SINK BY 300 MM REF. PLANS
FOR R.C. WORK REF. STRUCTURAL DRG.
FOR TOILET, SINKING & STAIRCASE REF. DETAIL DRGS.

SCALE: 1:100
DATE: 08/03/05
DRG. NO.:
FOR NO.:
DRN BY: NIYATI
REV. NO.:

4D
4th Dimension
ARCHITECTURE INTERIOR DESIGNER TOWN PLANNER
609, ECSTASY BUSINESS PARK - 7TH FLOOR
1.5-D MARG, NEAR CITY OF JOY
MUMBAI W, MUMBAI 40
TELE FAX :- 25692274 - 25602274
EMAIL :- contact@4dindia.com

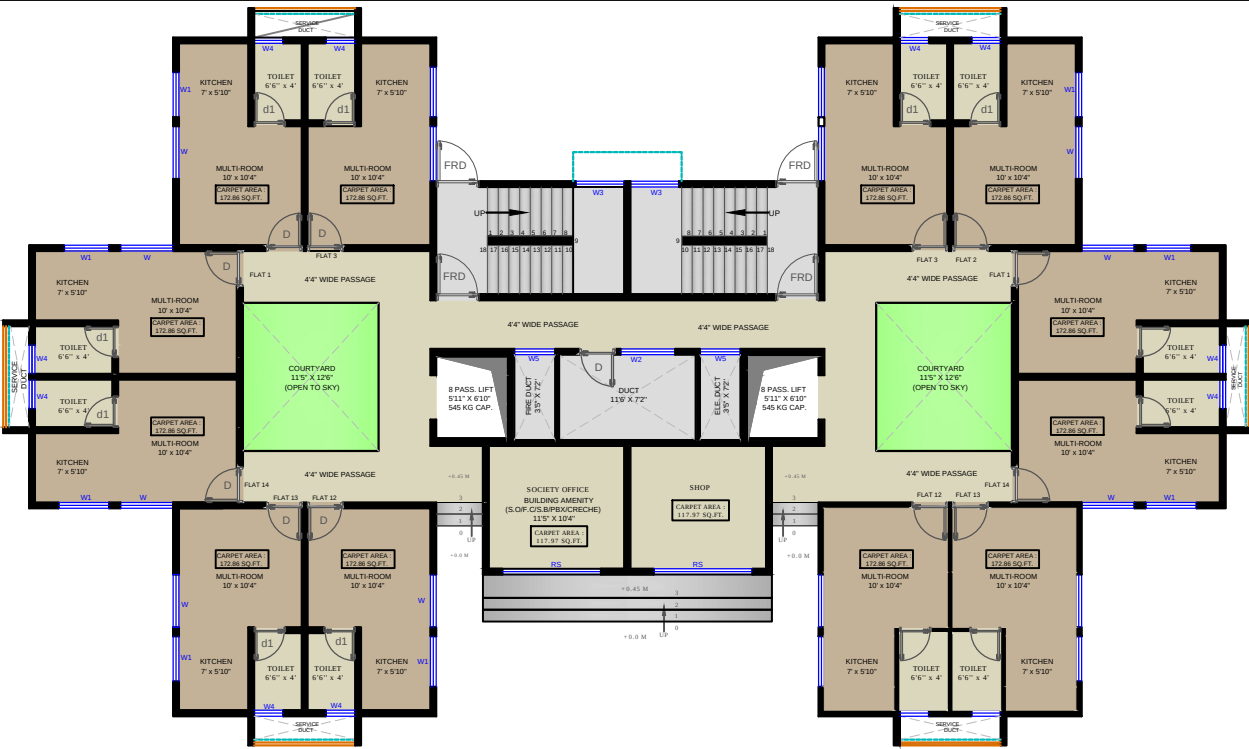

GROUND FLOOR PLAN



TYPICAL FLOOR 1ST TO 5TH FLOOR PLAN



NORTH
BUILDING 11

DESCRIPTION OF REVISION	DATE


TYPE OF DRAWING
FOR PRESENTATION

PROJECT CODE: -

NOTES:
FOR PROPOSED SLAB CURVATURE REF. DETAIL DRG.
TOILET SLAB SINK BY 300 MM REF. PLANS
FOR R.C. WORK REF. STRUCTURAL DRG.
FOR TOILET, SINKING & STAIRCASE REF. DETAIL DRGS.

SCALE = 1:100
DATE: 08/03/05
DRG. NO.:
FOR NO.:
DRN BY: NIYATI
REV. NO.:

4D
4th Dimension
ARCHITECTURE INTERIOR DESIGNER TOWN PLANNER
609, ECSTASY BUSINESS PARK - 7TH FLOOR
1.5-D MARG, NEAR CITY OF JOY
MUMBAI W, MUMBAI 40
TELE FAX :- 25692274 - 25602274
EMAIL :- contact@4dindia.com

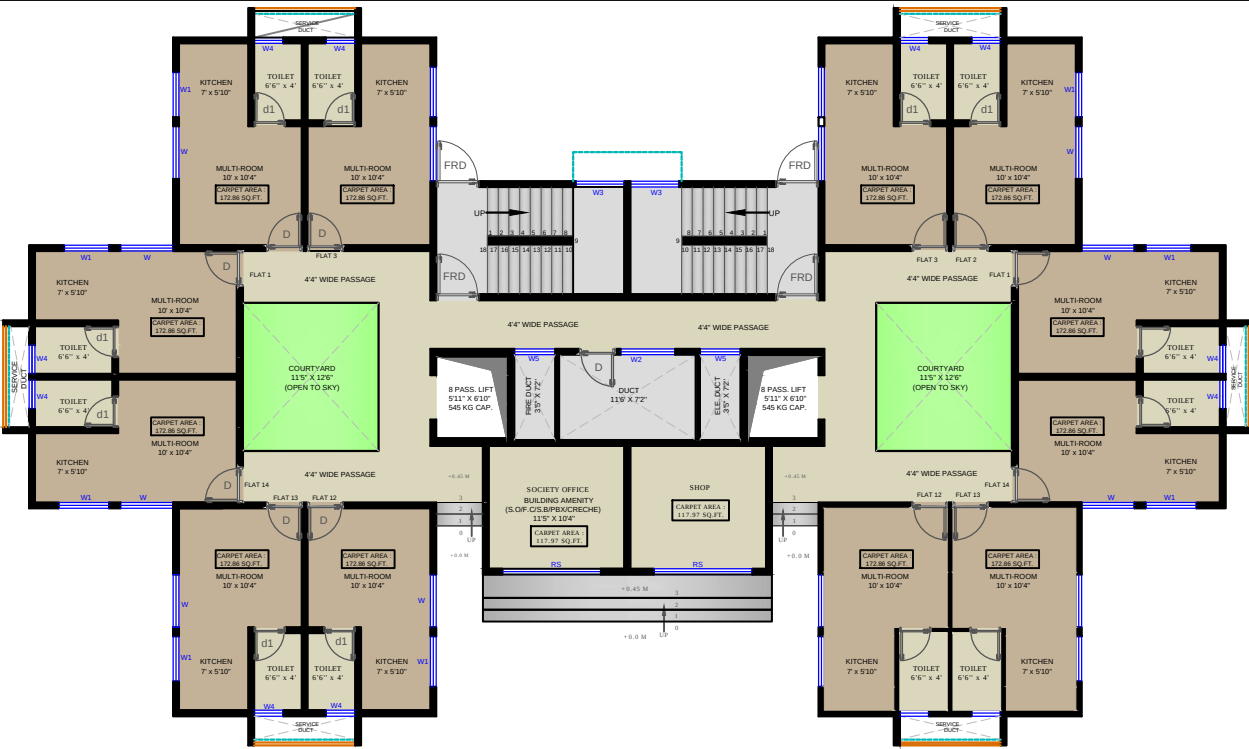

GROUND FLOOR PLAN



TYPICAL FLOOR 1ST TO 7TH FLOOR PLAN

NORTH
BUILDING B1

DESCRIPTION OF REVISION	DATE


TYPE OF DRAWING
FOR PRESENTATION

PROJECT CODE: -

NOTES:
FOR PROPOSED SLAB CURVATURE REF. DETAIL DRG.
TOILET SLAB SINK BY 300 MM REF. PLANS
FOR R.C.C. WORK REF. STRUCTURAL DRG.
FOR TOILET, SINKING & STAIRCASE REF. DETAIL DRGS.

SCALE: 1:100
DATE: 08/03/05
DRG. NO.:
FOR NO.:
DRN BY: NIYATI
REV. NO.:

4D
4th Dimension
ARCHITECTURE INTERIOR DESIGNER TOWN PLANNER
609, ECSTASY BUSINESS PARK - 7TH FLOOR
1.5-D MARG, NEAR CITY OF JOY
MUMBAI W. MUMBAI 80
TELE FAX :- 25692274 - 25602274
EMAIL :- 4d@4dindia.com

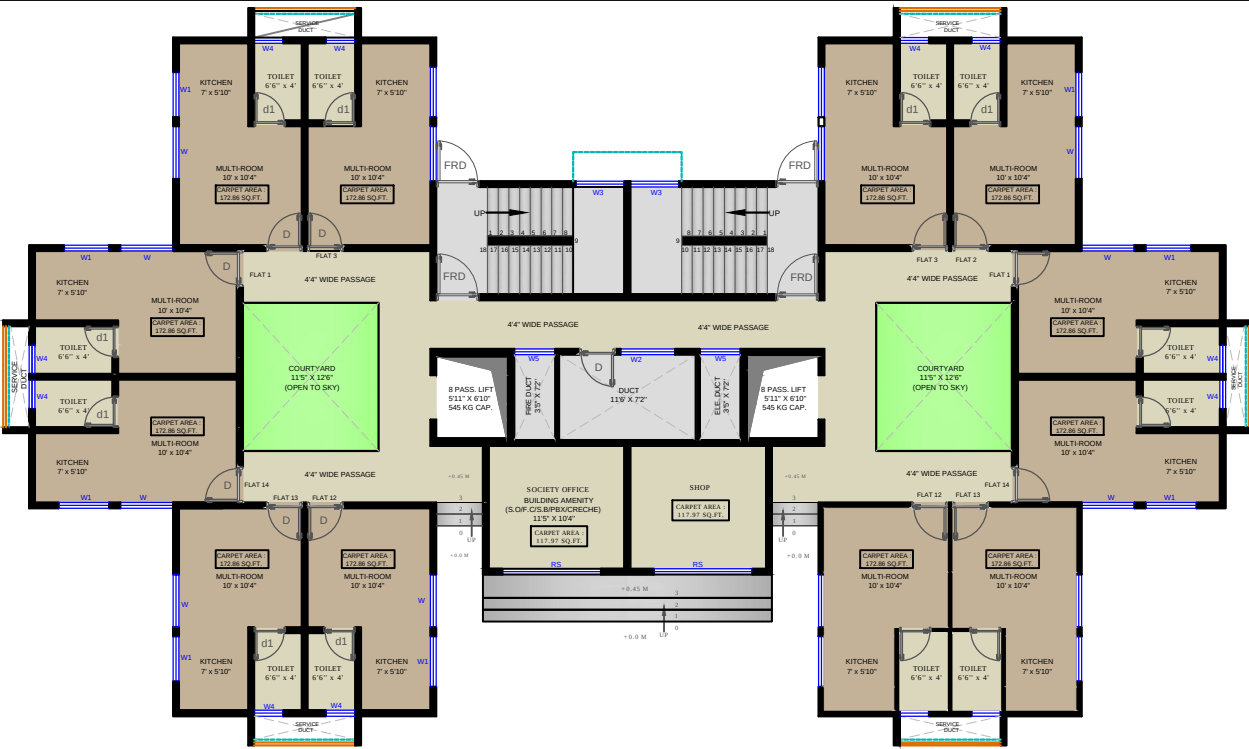

GROUND FLOOR PLAN



TYPICAL FLOOR 1ST TO 7TH FLOOR PLAN

NORTH



BUILDING B7

DESCRIPTION OF REVISION	DATE


TYPE OF DRAWING
FOR PRESENTATION

PROJECT CODE: -

NOTES:
FOR PROTECTED SLAB CURVATURE REF. DETAIL DRG.
TOILET SLAB SINK BY 300 MM REF. PLANS
FOR R.C. WORK REF. STRUCTURAL DRG.
FOR TOILET, SINKING & STAIRCASE REF. DETAIL DRGS.

SCALE = 1:100
DATE: 08/03/05
DRG. NO.:
FOR NO.:
DRN BY: NIYATI
REV. NO.:

4D
4th Dimension
ARCHITECTURE INTERIOR DESIGNER TOWN PLANNER
609, ECSTASY BUSINESS PARK - 7TH FLOOR
J.S.D. MARG, NEAR CITY OF JOY
MUMBAI W. MUMBAI 80
TELE FAX :- 25692274 - 25602274
EMAIL :- contact@4dindia.com

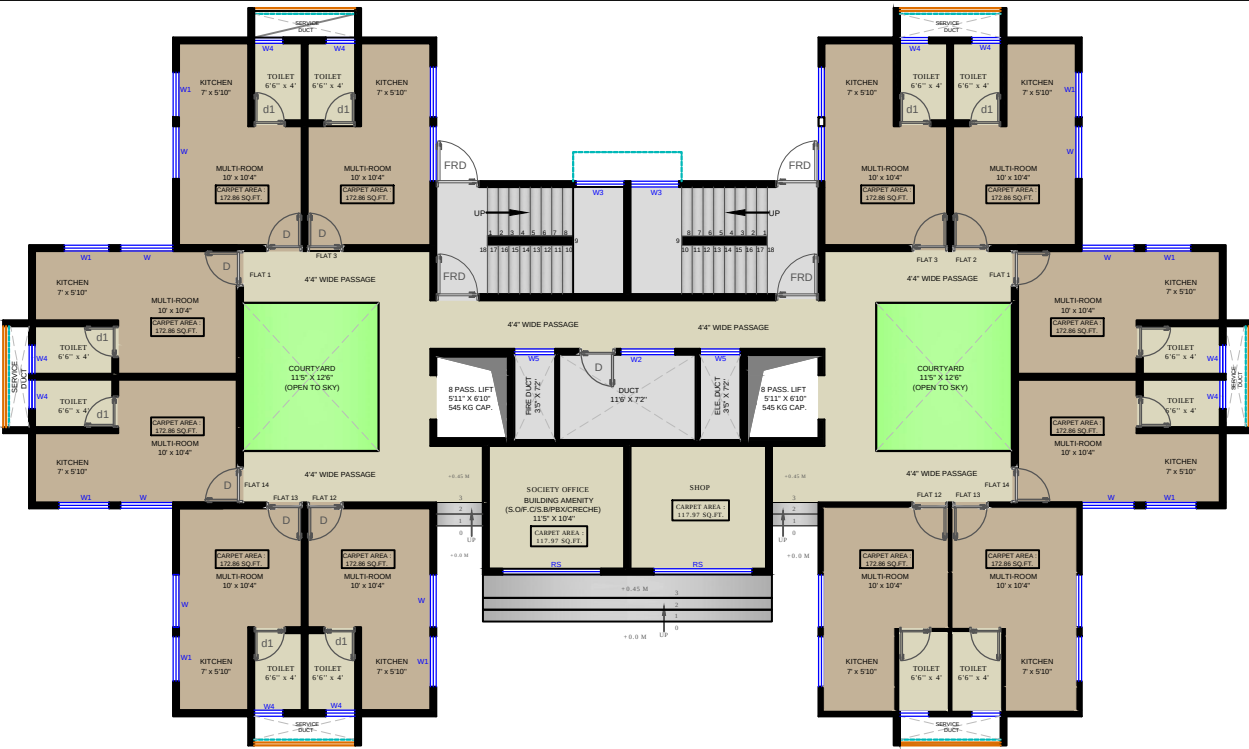

GROUND FLOOR PLAN



TYPICAL FLOOR 1ST TO 7TH FLOOR PLAN



BUILDING B8

DESCRIPTION OF REVISION	DATE


TYPE OF DRAWING
FOR PRESENTATION

PROJECT CODE: -

NOTES:
FOR PROTECTED SLAB CURVATURE REF. DETAIL DRG.
TOILET SLAB SINK BY 300 MM REF. PLANS
FOR R.C.C. WORK REF. STRUCTURAL DRG.
FOR TOILET, BATHING & SHOWER REF. DETAIL DRGS.

SCALE: 1:100
DATE: 08/03/05
DRN BY: NIYATI
REV NO:

4D
4th Dimension
ARCHITECTURE INTERIOR DESIGNER TOWN PLANNER
609, ECSTASY BUSINESS PARK - 7TH FLOOR
1.5-D MARG, NEAR CITY OF JOY
MUMBAI W, MUMBAI 40
TELE FAX :- 25692274 - 25602274
EMAIL :- contact@4dindia.com

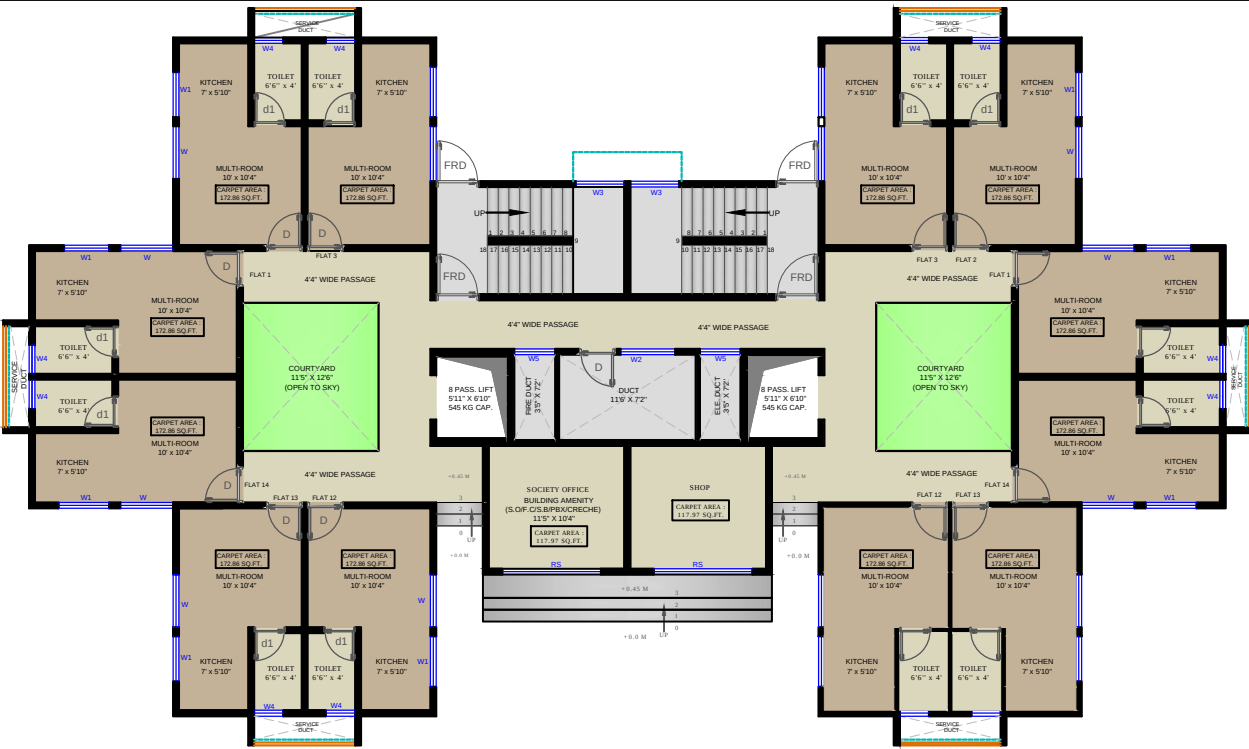

GROUND FLOOR PLAN



TYPICAL FLOOR 1ST TO 7TH FLOOR PLAN



NORTH
BUILDING B9

DESCRIPTION OF REVISION	DATE


TYPE OF DRAWING
FOR PRESENTATION

PROJECT CODE: -

NOTES:
FOR PROTECTED SLAB CURVATURE REF. DETAIL DRG.
TOILET SLAB SINK BY 300 MM REF. PLANS
FOR R.C.C. WORK REF. STRUCTURAL DRG.
FOR TOILET, SINKING & SHOWER REF. DETAIL DRGS.

SCALE = 1:100
DATE: 08/03/05
DRG. NO.:
FOR NO.:
DRN BY: NIYATI
REV. NO.:

4D
4th Dimension
ARCHITECTURE INTERIOR DESIGNER TOWN PLANNER
609, ECSTASY BUSINESS PARK - 7TH FLOOR
1.5-D MARG, NEAR CITY OF JOY
MUMBAI W, MUMBAI 40
TELE FAX :- 25692274 - 25602274
EMAIL :- contact@4dindia.com

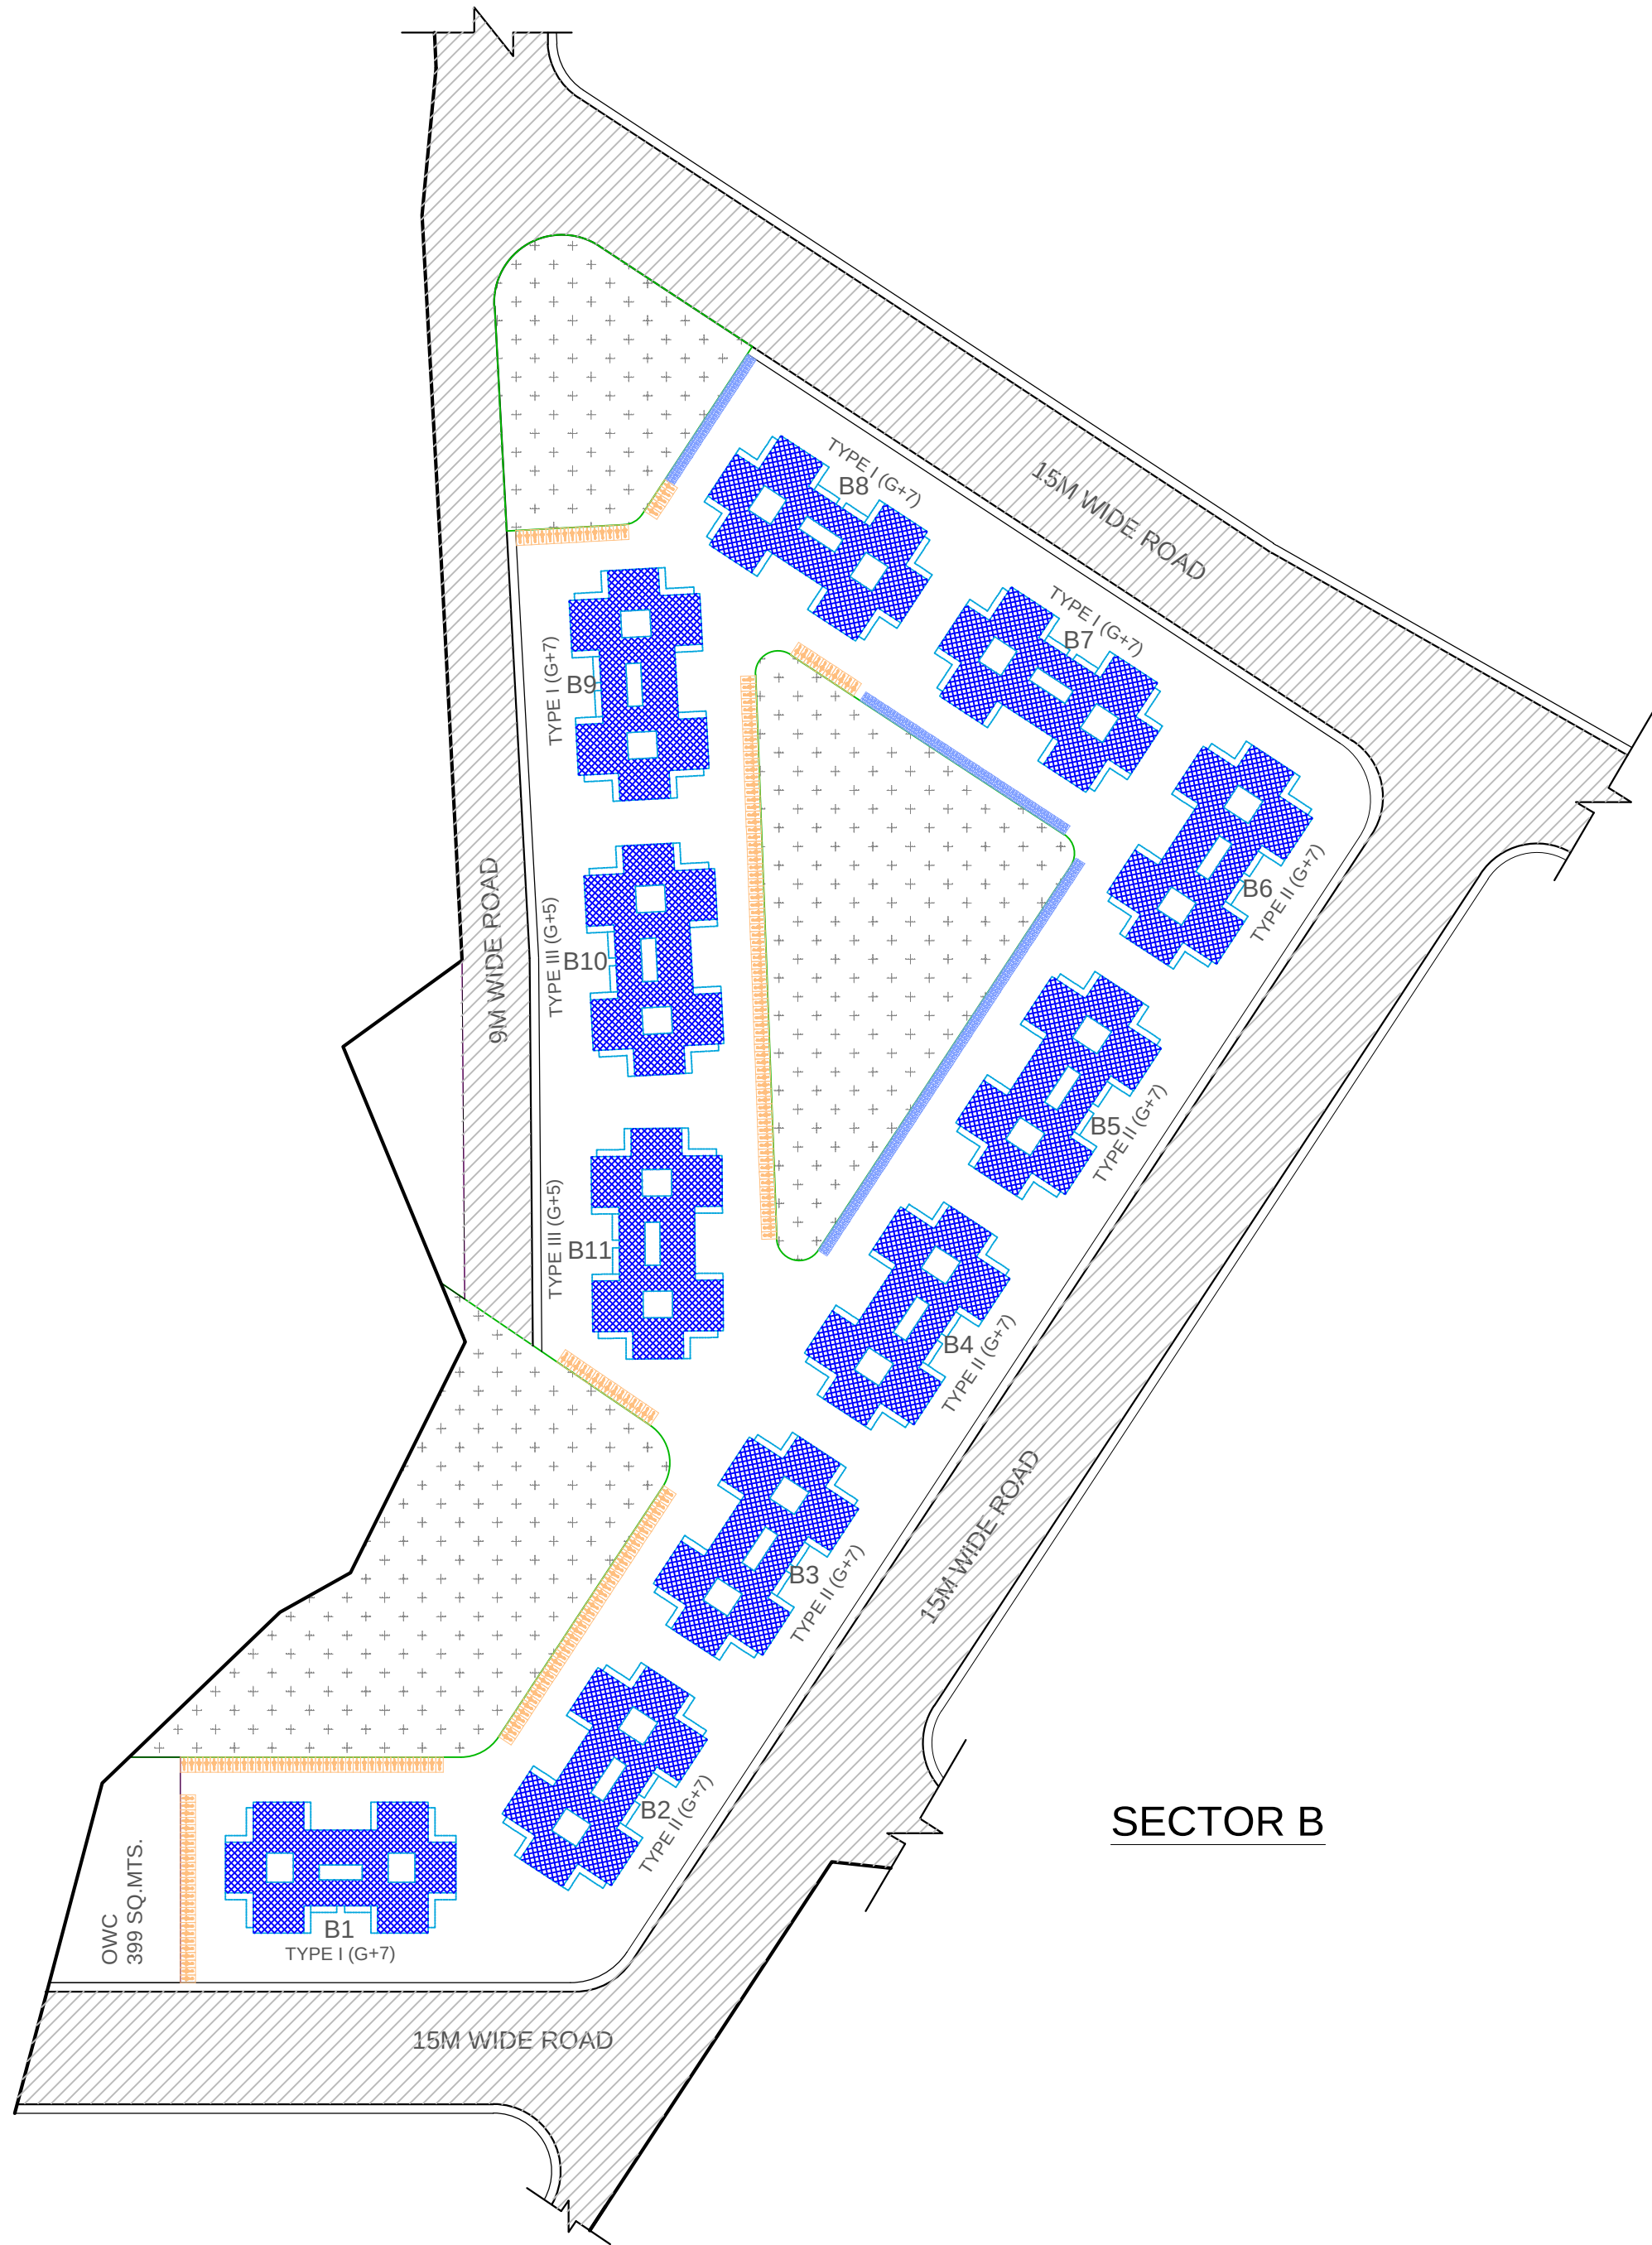

SECTOR B

CONTENTS OF SHEET

SECTOR B


GENERAL NOTES:

1. READ THIS DRAWING CAREFULLY WITH REFERENCE TO THE DETAIL SPECIFICATION AND R.C.C. DRAWING.
2. REFER ONLY WRITTEN DIMENSIONS.NO DIMENSIONS TO BE SCALED FROM THIS DRAWING.
3. ANY DESCRIPANCY OR AMBIGUITY SHALL BE BROUGHT TO THE NOTICE OF ARCHITECT BEFORE PROCEEDING THE WORK
4. ALL EXTERNAL AND INTERNAL WALLS 15CM THICK, OTHERWISE AS MENTIONED.
5. SHADED PORTION TO BE SUNK AS SPECIFIED.
6. REFER STRUCTURAL DRAWING FOR SIZES OF STRUCTURAL MEMBERS.
7. TOILETS TO HAVE 1" TILE DROP FROM THE FINISHED MAIN FLOOR
8. TOILET FLOOR & WALLS, KITCHEN FLOOR TRAP, FLOWER BEDS, WATER TANKS, TERRACE, SWIMMING POOL, BASEMENT ETC. TO BE WATERPROOFED.
9. CHAJJA TOP TO BE FINISHED WITH 2" TH. WATERPROOF PLASTER IN SLOPE AND BOTTOM TO BE FINISHED WITH SAND FACED PLASTER WITH 2" x 1/2" DRIPMOULD.
10. EXTERNAL WALL SURFACES ARE FINISHED WITH 3/4" TH. SANDFACED PLASTER 1:3 IN 2 COATS WITH WATERPROOFING COMPOUND & 3 COATS OF CEMENT PAINT UNLESS OTHERWISE SPECIFIED.
11. COLUMN DIMENSION IF AT ALL MENTIONED ARE AS ON STILT FLOOR REFER ST. SCHEDULE.

DESCRIPTION OF REVISION

DATE

KEY PLAN

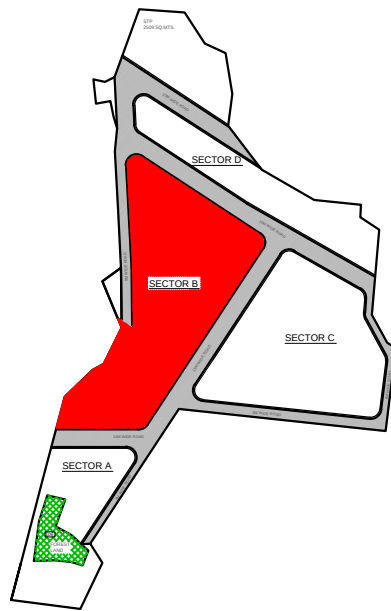

- NOTES :
- FOR PROJECTED SLAB CURVATURE REF. DETAIL DRG.
 - TOILET SLAB SUNK BY 200 MM REF. PLANS
 - SUNK SLAB SHOWN IN HATCH
 - FOR R.C.C. WORK REF. STRUCTURAL DRG.
 - FOR TOILET, RAILING & STAIRCASE REF. DETAIL DRGS.

TYPE OF DRAWING

FOR PRESENTATION

NORTH



KARRM
INFRASTRUCTURE



4th Dimension

ARCHITECTS . INTERIOR DESIGNERS . TOWN PLANNERS .

609, ECSTASY BUSINESS PARK , 7TH FLOOR
J.S.D MARG, NEAR CITY OF JOY
MULUND W, MUMBAI 80
TELE FAX :- 25692274 -25602274
EMAIL :- contact@4daindia.com

SCALE = N.T.S.


DATE: 11-7-2015

DRG.NO.

JOB NO :

DRN BY: NIYATI

REV.NO. :

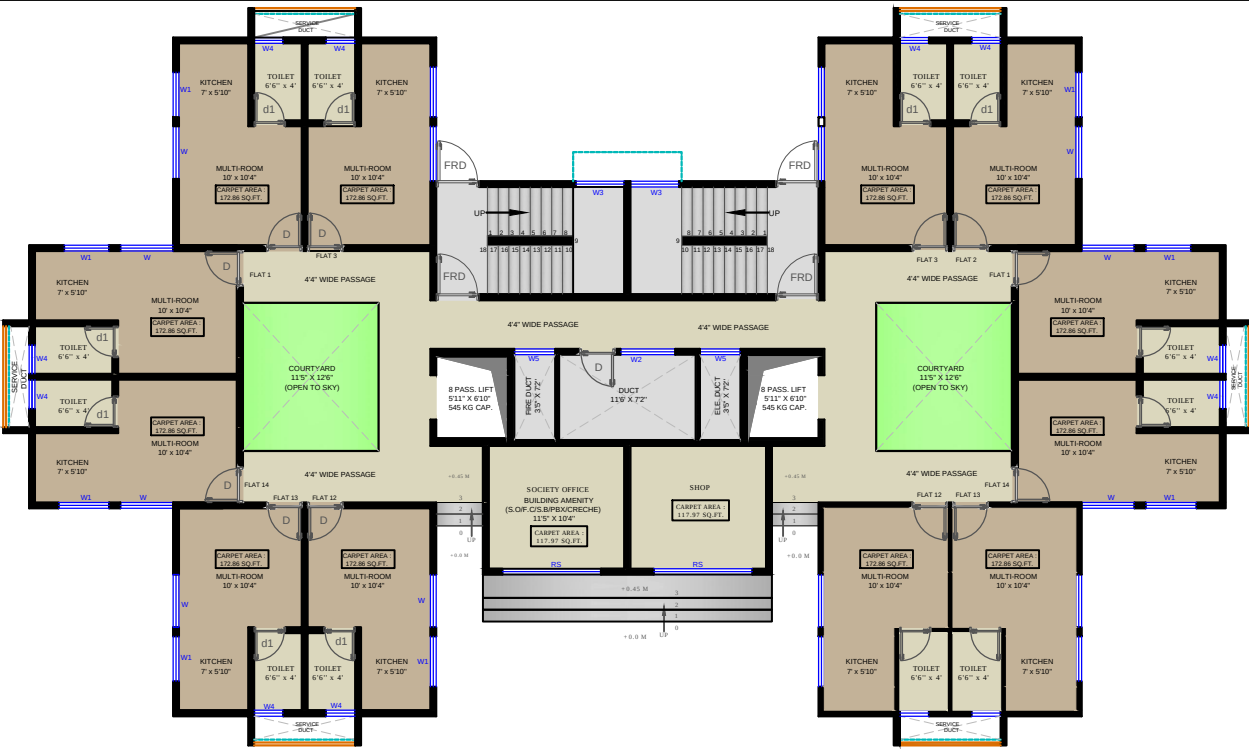

GROUND FLOOR PLAN



TYPICAL FLOOR 1ST TO 7TH FLOOR PLAN

NORTH



BUILDING C1

DESCRIPTION OF REVISION	DATE


TYPE OF DRAWING
FOR PRESENTATION

PROJECT CODE: -

NOTES:
FOR PROTECTED SLAB CURVATURE REF. DETAIL DRG.
TOILET SLAB SINK BY 300 MM REF. PLANS
FOR R.C.C. WORK REF. STRUCTURAL DRG.
FOR TOILET, SINKING & STAIRCASE REF. DETAIL DRGS.

SCALE: 1:100
DATE: 08/03/05
DRN BY: NIYATI
REV NO:

4D
4th Dimension
ARCHITECTURE INTERIOR DESIGNER TOWN PLANNER
609, ECSTASY BUSINESS PARK - 7TH FLOOR
1.5-D MARG, NEAR CITY OF JOY
MUMBAI W, MUMBAI 40
TELE FAX :- 25692274 - 25602274
EMAIL :- 4dinfo@4dinfo.com

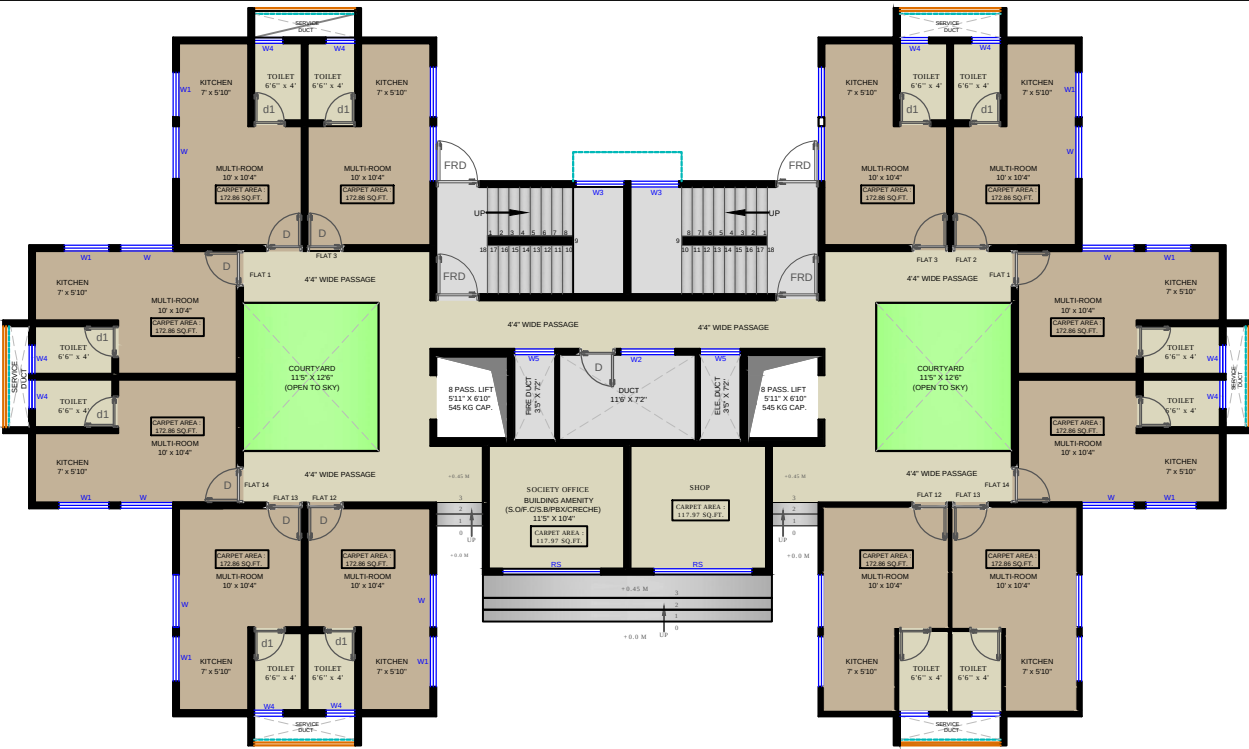

GROUND FLOOR PLAN



TYPICAL FLOOR 1ST TO 7TH FLOOR PLAN

NORTH



BUILDING C2

DESCRIPTION OF REVISION	DATE


TYPE OF DRAWING
FOR PRESENTATION

PROJECT CODE: -

NOTES:
FOR PROPOSED SLAB CURVATURE REF. DETAIL DRG.
TOILET SLAB SINK BY 300 MM REF. PLANS
FOR R.C.C. WORK REF. STRUCTURAL DRG.
FOR TOILET, SINKING & STAIRCASE REF. DETAIL DRGS.

SCALE = 1:100
DATE: 08/03/05
DRN BY: NIYATI
REV NO.:
FOR NO.:
DRG NO.:
REV NO.:

4D
4th Dimension
ARCHITECTURE INTERIOR DESIGNER TOWN PLANNER
609, ECSTASY BUSINESS PARK - 7TH FLOOR
1.5-D MARG, NEAR CITY OF JOY
MUMBAI W, MUMBAI 40
TELE FAX :- 25692274 - 25602274
EMAIL :- 4dinfo@4dinfo.com

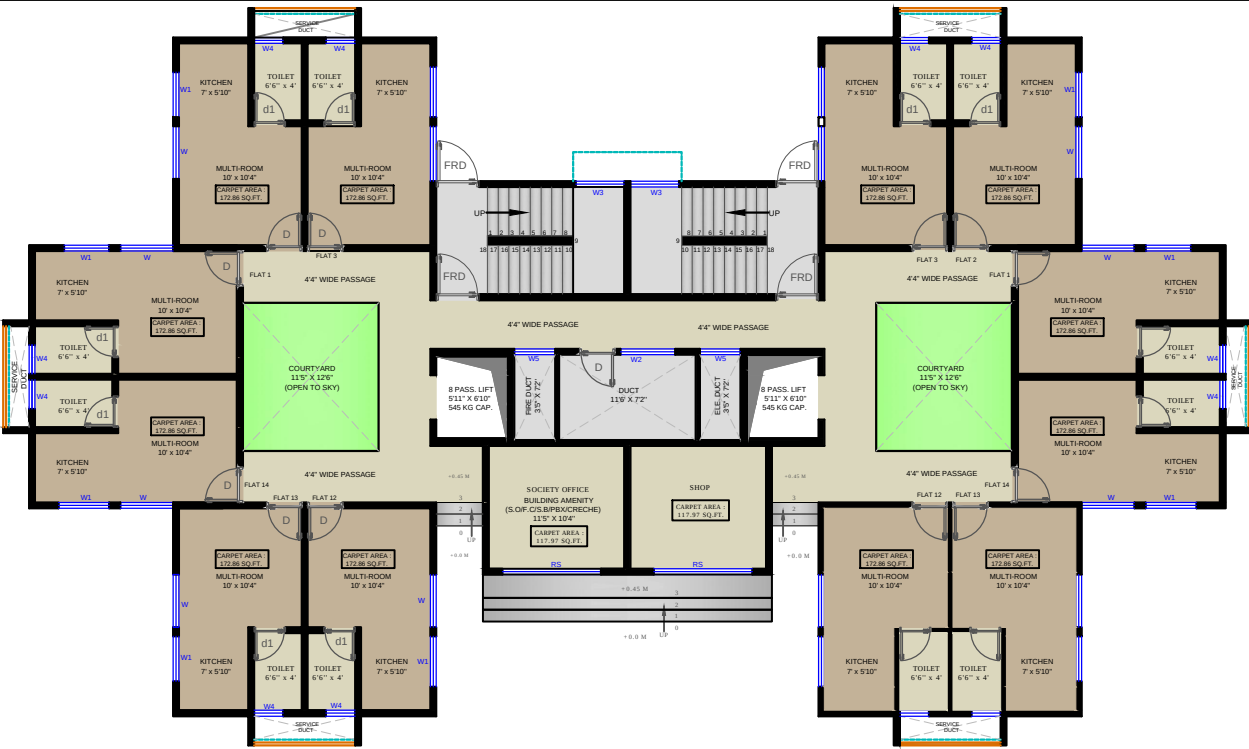

GROUND FLOOR PLAN



TYPICAL FLOOR 1ST TO 7TH FLOOR PLAN

NORTH



BUILDING C3

DESCRIPTION OF REVISION	DATE

TYPE OF DRAWING
FOR PRESENTATION

PROJECT CODE: -

NOTES:
FOR PROTECTED SLAB CURVATURE REF. DETAIL DRG.
TOILET SLAB SINK BY 300 MM REF. PLANS
FOR R.C. WORK REF. STRUCTURAL DRG.
FOR TOILET, KITCHEN & STAIRCASE REF. DETAIL DRGS.

SCALE: 1:100
DATE: 08/03/05
DRG. NO.:
FOR NO.:
DRN BY: NIYATI
REV. NO.:

4D
4th Dimension
ARCHITECTURE INTERIOR DESIGNER TOWN PLANNER
609, ECSTASY BUSINESS PARK - 7TH FLOOR
1.5-D MARG, NEAR CITY OF JOY
MUMBAI W, MUMBAI 40
TELE FAX :- 25692274 - 25602274
EMAIL :- contact@4dindia.com



TYPICAL FLOOR 1ST TO 7TH FLOOR PLAN

BUILDING C4

[illegible]

TYPE OF DRAWING
FOR PRESENTATION

PROJECTCODE:-




4th Dimension

609, ECSTASY BUSINESS PARK , 7TH FLOOR
J.S.D MARG, NEAR CITY OF JOY
MULUND W, MUMBAI 80
TELE FAX :- 25692274 - 25602274
EMAIL :- contact@4daiindia.com

NOTES :
FOR PROJECTED SLAB CURVATURE REF. DETAIL DRG.
TOILET SLAB SUNK BY 200 MM. REF. PLANS
SUNK SLAB SHOWN IN HATCH
FOR R.C.C. WORK REF. STRUCTURAL DRG.
FOR TOILET, RAILING & STAIRCASE REF. DETAIL DRGS.

SCALE = 1:100	DATE: 08/08/2015	DRG.NO.
JOB NO :	DRN BY: NIYATI	REV.NO.:

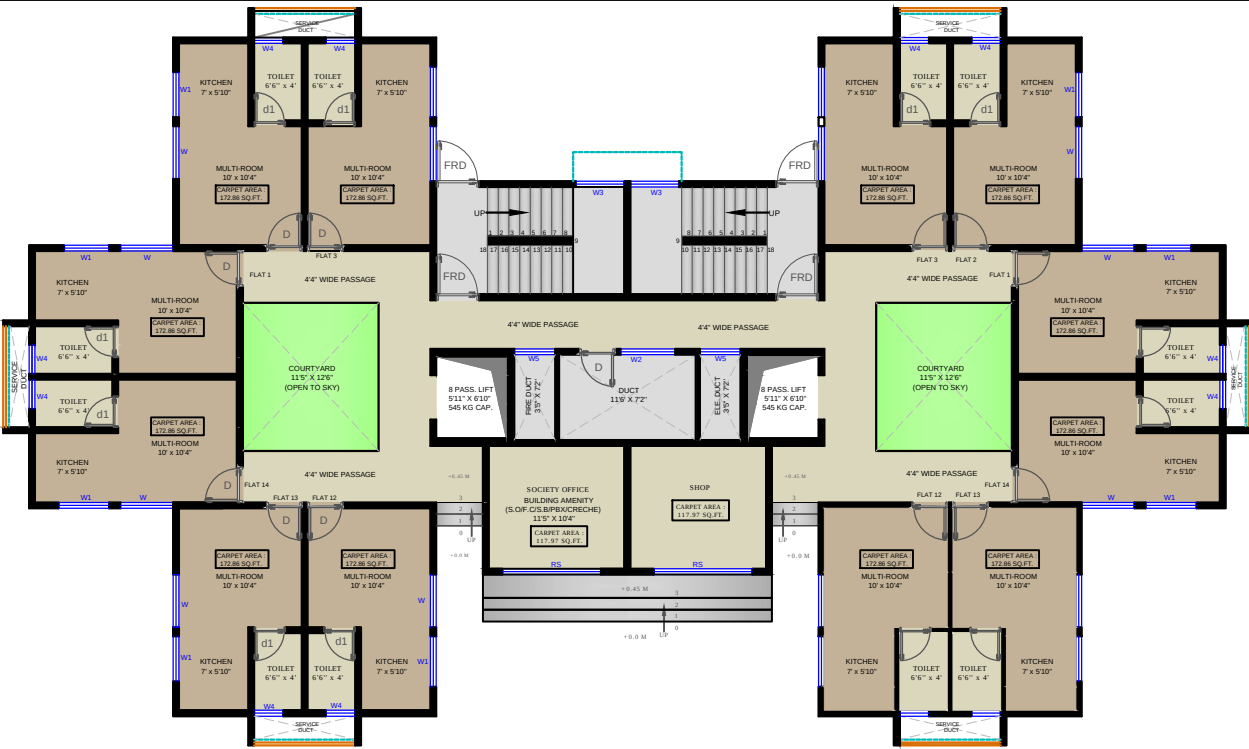

GROUND FLOOR PLAN



TYPICAL FLOOR 1ST TO 7TH FLOOR PLAN



NORTH
BUILDING C5

DESCRIPTION OF REVISION	DATE


TYPE OF DRAWING
FOR PRESENTATION

PROJECT CODE: -

NOTES:
FOR PROTECTED SLAB CURVATURE REF. DETAIL DRG.
TOILET SLAB SINK BY 300 MM REF. PLANS
FOR R.C. WORK REF. STRUCTURAL DRG.
FOR TOILET, SINKING & STAIRCASE REF. DETAIL DRGS.

SCALE: 1:100
DATE: 08/03/05
DRG. NO.:
FOR NO.:
DRN BY: NIYATI
REV. NO.:

4D
4th Dimension
ARCHITECTURE INTERIOR DESIGNER TOWN PLANNER
609, ECSTASY BUSINESS PARK - 7TH FLOOR
1.5-D MARG, NEAR CITY OF JOY
MUMBAI W, MUMBAI 40
TELE FAX :- 25692274 - 25602274
EMAIL :- contact@4dindia.com

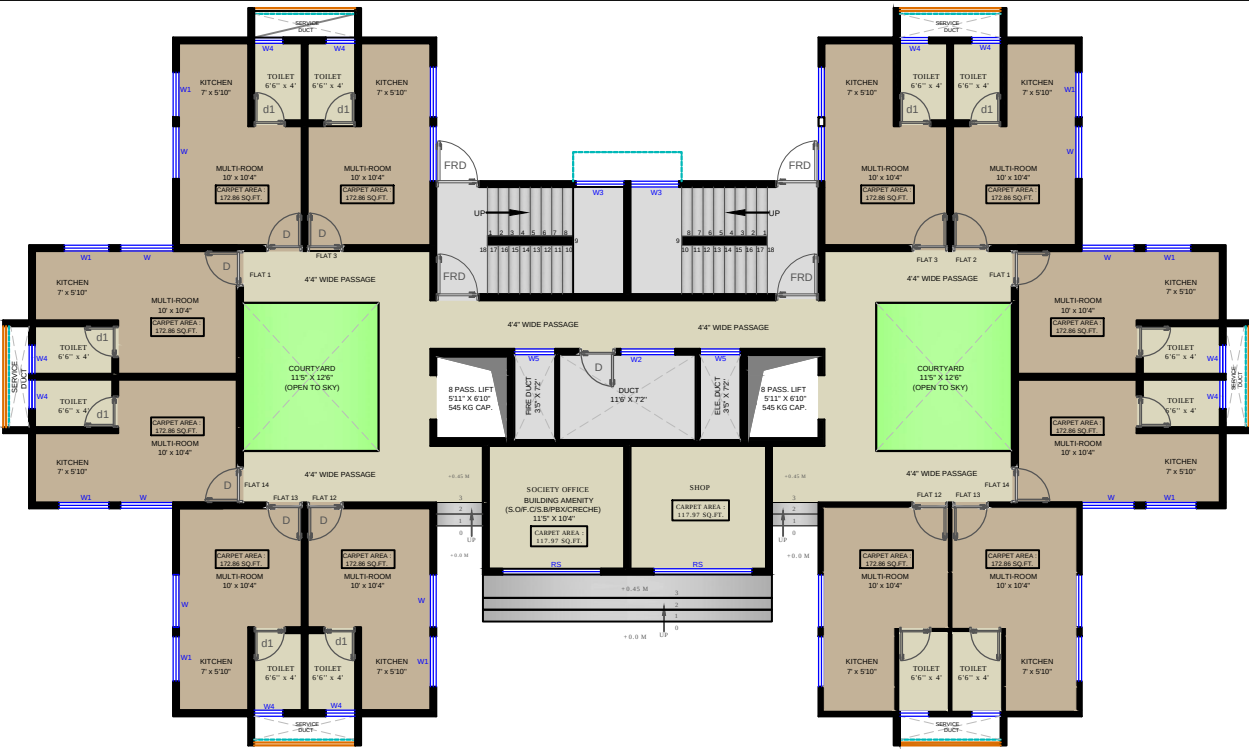

GROUND FLOOR PLAN



TYPICAL FLOOR 1ST TO 7TH FLOOR PLAN

NORTH
BUILDING C6

DESCRIPTION OF REVISION	DATE


TYPE OF DRAWING
FOR PRESENTATION

PROJECT CODE: -

NOTES:
FOR PROPOSED SLAB CURVATURE REF. DETAIL DRG.
TOILET SLAB SINK BY 300 MM REF. PLANS
FOR R.C.C. WORK REF. STRUCTURAL DRG.
FOR TOILET, SINKING & STAIRCASE REF. DETAIL DRGS.

SCALE: 1:100
DATE: 08/03/05
DRG. NO.:
FOR NO.:
DRN BY: NIYATI
REV. NO.:

4D
4th Dimension
ARCHITECTURE INTERIOR DESIGNER TOWN PLANNER
609, ECSTASY BUSINESS PARK - 7TH FLOOR
1.5-D MARG, NEAR CITY OF JOY
MUMBAI W. MUMBAI 80
TELE FAX :- 25692274 - 25602274
EMAIL :- 4dinfo@4dinfo.com

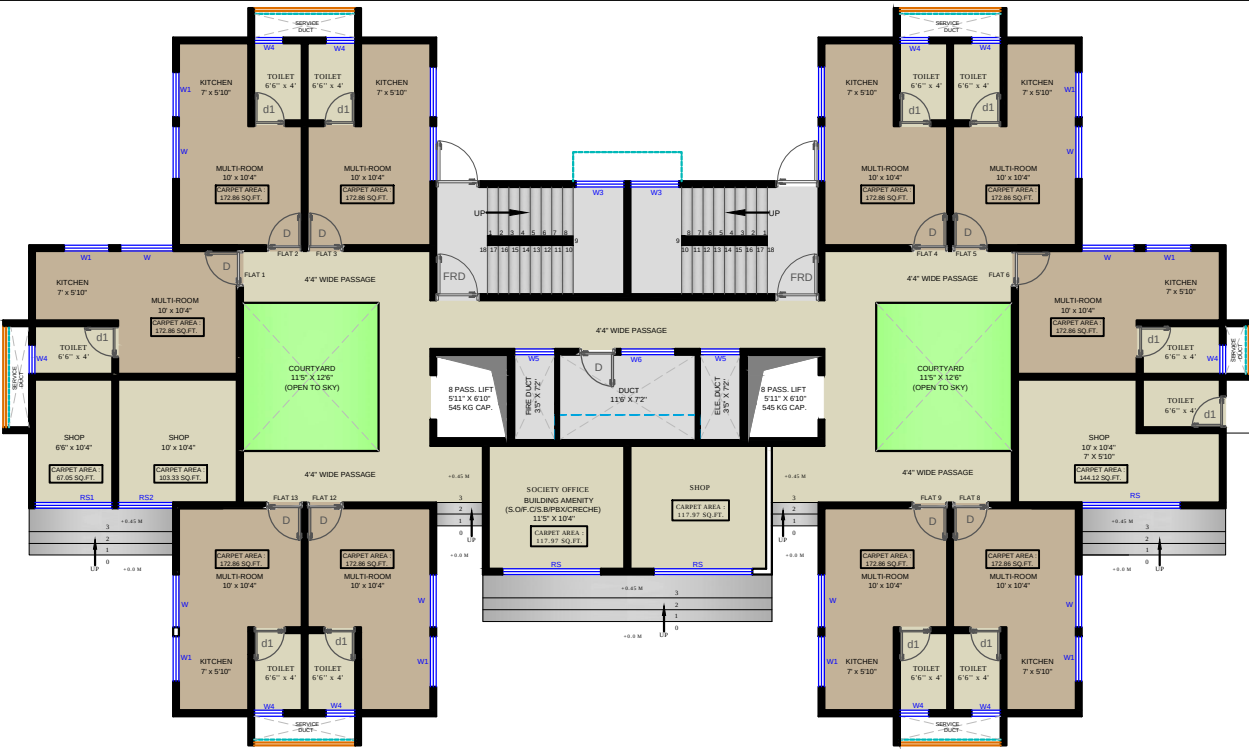

GROUND FLOOR PLAN



TYPICAL FLOOR 1ST TO 7TH FLOOR PLAN

NORTH
BUILDING C7

DESCRIPTION OF REVISION	DATE


TYPE OF DRAWING
FOR PRESENTATION

PROJECT CODE: -

NOTES:
FOR PROPOSED SLAB CURVATURE REF. DETAIL DRG.
TOILET SLAB SINK BY 300 MM REF. PLANS
FOR R.C.C. WORK REF. STRUCTURAL DRG.
FOR TOILET, KAILING & STAIRCASE REF. DETAIL DRGS.

SCALE = 1:100
DATE: 08/03/05
DRN BY: NIYATI
REV NO: 1

4D
4th Dimension
ARCHITECTURE INTERIOR DESIGNER TOWN PLANNER
609, ECSTASY BUSINESS PARK - 7TH FLOOR
1.5.3 MARG, NEAR CITY OF JOY
MUMBAI W. MUMBAI 80
TELE FAX :- 25692274 - 25692274
EMAIL :- contact@4dindia.com

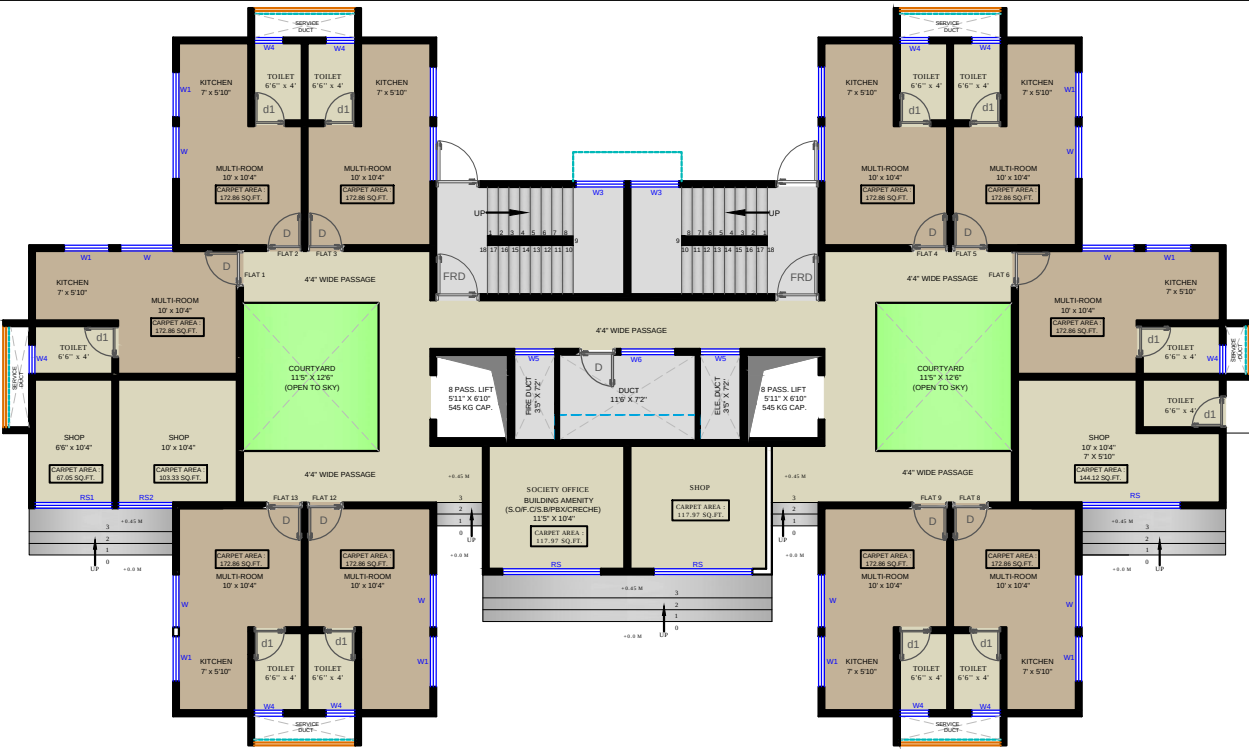

GROUND FLOOR PLAN



TYPICAL FLOOR 1ST TO 7TH FLOOR PLAN



BUILDING C8

DESCRIPTION OF REVISION	DATE


TYPE OF DRAWING
FOR PRESENTATION

PROJECT CODE: -

NOTES:
FOR PROPOSED SLAB CURVATURE REF. DETAIL DRG.
TOILET SLAB SINK BY 300 MM REF. PLANS
FOR R.C.C. WORK REF. STRUCTURAL DRG.
FOR TOILET, KAILING & STAIRCASE REF. DETAIL DRGS.

SCALE = 1:100
DATE: 08/03/05
DRN BY: NIYATI
REV NO: 1

4D
4th Dimension
ARCHITECTURE INTERIOR DESIGNER TOWN PLANNER
609, ECSTASY BUSINESS PARK - 7TH FLOOR
1.5-D MARG, NEAR CITY OF JOY
MUMBAI W. MUMBAI 40
TELE FAX :- 25692274 - 25692274
EMAIL :- contact@4dindia.com

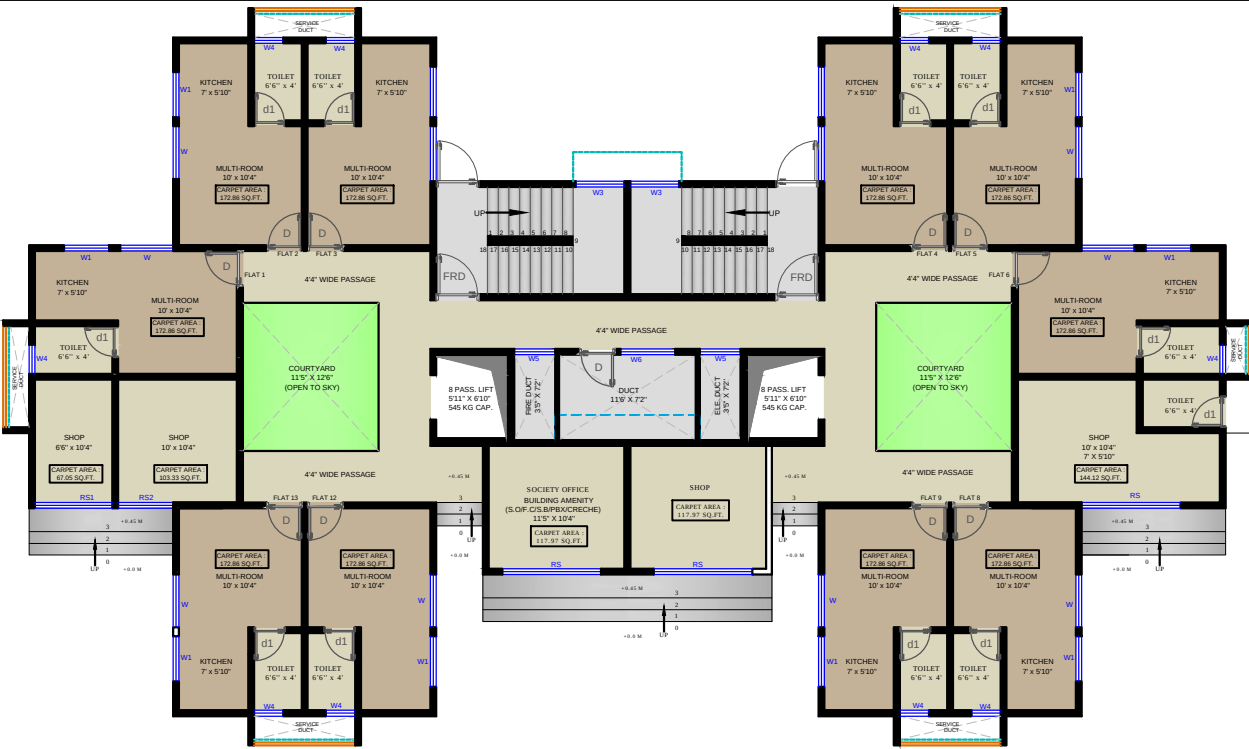

BUILDING C9

DESCRIPTION OF REVISION	DATE

TYPE OF DRAWING
FOR PRESENTATION

PROJECT CODE: -

NOTES:
FOR PROPOSED SLAB CURVATURE REF. DETAIL DRG.
TOILET SLAB SINK BY 300 MM REF. PLANS
FOR R.C.C. WORK REF. STRUCTURAL DRG.
FOR TOILET, KAILING & STAIRCASE REF. DETAIL DRGS.

SCALE = 1:100
DATE: 08/03/05
DRG. NO.:
FOR NO.:
DRN BY: NIYATI
REV. NO.:

4D
4th Dimension
ARCHITECTURE INTERIOR DESIGNER TOWN PLANNER
609, ECSTASY BUSINESS PARK - 7TH FLOOR
1.5-D MARG, NEAR CITY OF JOY
MUMBAI W. MUMBAI 80
TELE FAX :- 25692274 - 25692274
EMAIL :- c9@4dindia.com




CONTENTS OF SHEET

SECTOR C

- GENERAL NOTES:
1. READ THIS DRAWING CAREFULLY WITH REFERENCE TO THE DETAIL SPECIFICATION AND R.C.C. DRAWING.
 2. REFER ONLY WRITTEN DIMENSIONS.NO DIMENSIONS TO BE SCALED FROM THIS DRAWING.
 3. ANY DESCRIPANCY OR AMBIGUITY SHALL BE BROUGHT TO THE NOTICE OF ARCHITECT BEFORE PROCEEDING THE WORK
 4. ALL EXTERNAL AND INTERNAL WALLS 15CM THICK, OTHERWISE AS MENTIONED.
 5. SHADED PORTION TO BE SUNK AS SPECIFIED.
 6. REFER STRUCTURAL DRAWING FOR SIZES OF STRUCTURAL MEMBERS.
 7. TOILETS TO HAVE: 1" TILE DROP FROM THE FINISHED MAIN FLOOR
 8. TOILET FLOOR & WALLS, KITCHEN FLOOR TRAP, FLOWER BEDS, WATER TANKS, TERRACE, SWIMMING POOL, BASEMENT ETC. TO BE WATERPROOFED.
 9. CHAJJA TOP TO BE FINISHED WITH 2" TH. WATERPROOF PLASTER IN SLOPE AND BOTTOM TO BE FINISHED WITH SAND FACED PLASTER WITH 2" x 1/2" DRIPMOULD.
 10. EXTERNAL WALL SURFACES ARE FINISHED WITH 3/4" TH. SANDFACED PLASTER 1:3 IN 2 COATS WITH WATERPROOFING COMPOUND & 3 COATS OF CEMENT PAINT UNLESS OTHERWISE SPECIFIED.
 11. COLUMN DIMENSION IF AT ALL MENTIONED ARE AS ON STILT FLOOR REFER ST. SCHEDULE.

DESCRIPTION OF REVISION	DATE

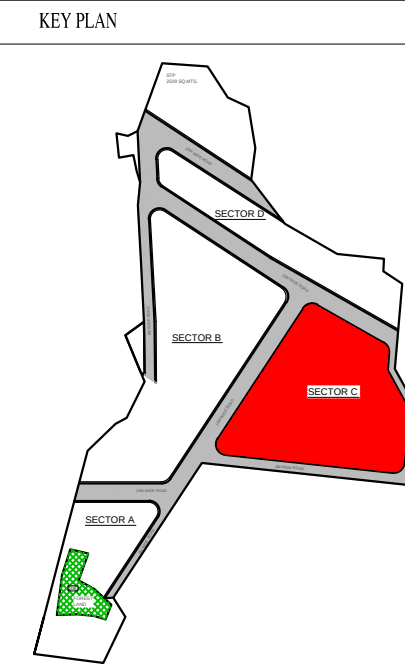

- NOTES :
- FOR PROJECTED SLAB CURVATURE REF. DETAIL DRG.
 - TOILET SLAB SUNK BY 200 MM REF. PLANS
 - SUNK SLAB SHOWN IN HATCH
 - FOR R.C.C. WORK REF. STRUCTURAL DRG.
 - FOR TOILET, RAILING & STAIRCASE REF. DETAIL DRGS.

TYPE OF DRAWING

FOR PRESENTATION

NORTH

KARRM
INFRASTRUCTURE


4th Dimension

ARCHITECTS . INTERIOR DESIGNERS . TOWN PLANNERS .

609,ECSTASY BUSINESS PARK , 7TH FLOOR
J.S.D MARG, NEAR CITY OF JOY
MULUND W, MUMBAI 80
TELE FAX :- 25692274 -25602274
EMAIL :- contact@4daindia.com

SCALE = N.T.S.	DATE: 11-7-2015	DRG.NO.
JOB NO :	DRN BY: NIYATI	REV.NO. :

SECTOR C

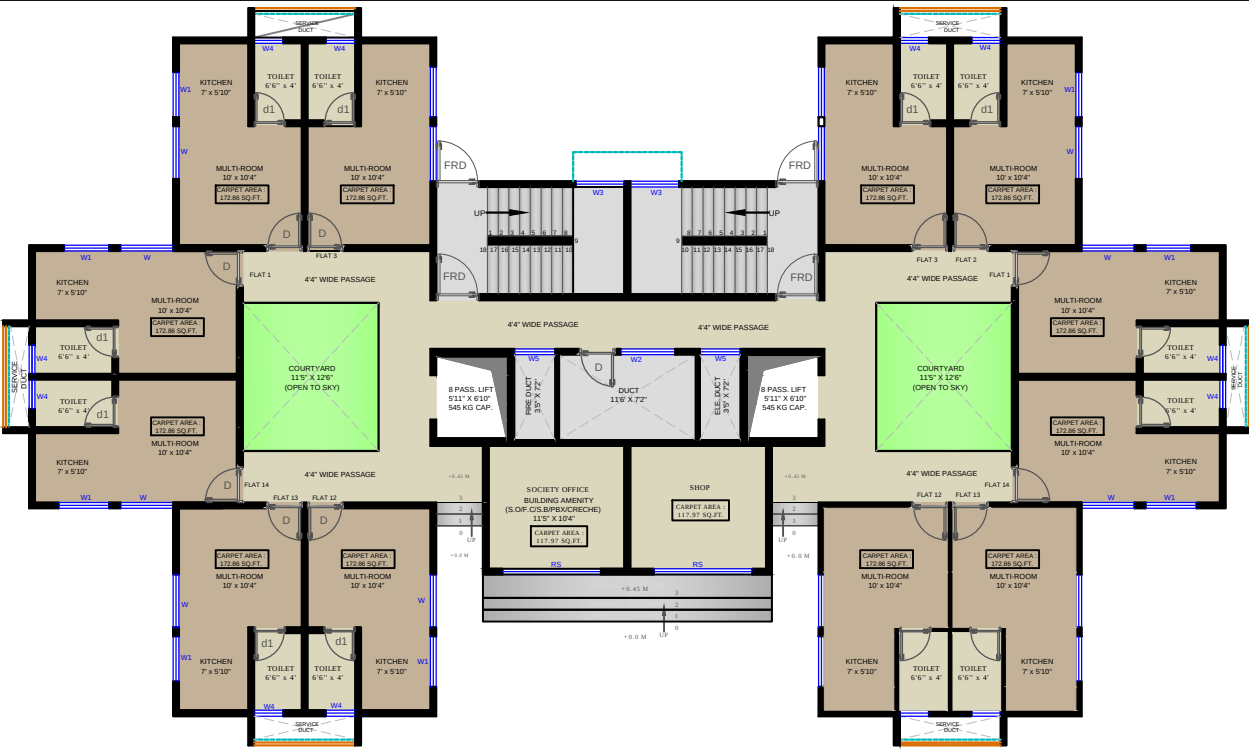

GROUND FLOOR PLAN



TYPICAL FLOOR 1ST TO 7TH FLOOR PLAN



BUILDING D1

DESCRIPTION OF REVISION	DATE


TYPE OF DRAWING
FOR PRESENTATION

PROJECT CODE: -

NOTES:
FOR PROTECTED SLAB CURVATURE REF. DETAIL DRG.
TOILET SLAB SINK BY 300 MM REF. PLANS
FOR R.C. WORK REF. STRUCTURAL DRG.
FOR TOILET, KAILING & STAIRCASE REF. DETAIL DRGS.

SCALE: 1:100
DATE: 08/03/05
DRG. NO.:
FOR NO.:
DRN BY: NIYATI
REV. NO.:

4D
4th Dimension
ARCHITECTURE INTERIOR DESIGNER TOWN PLANNER
609, ECSTASY BUSINESS PARK - 7TH FLOOR
J.S.D. MARG, NEAR CITY OF JOY
MUMBAI W. MUMBAI 80
TELE FAX :- 25692274 - 25602274
EMAIL :- 4d@4dindia.com

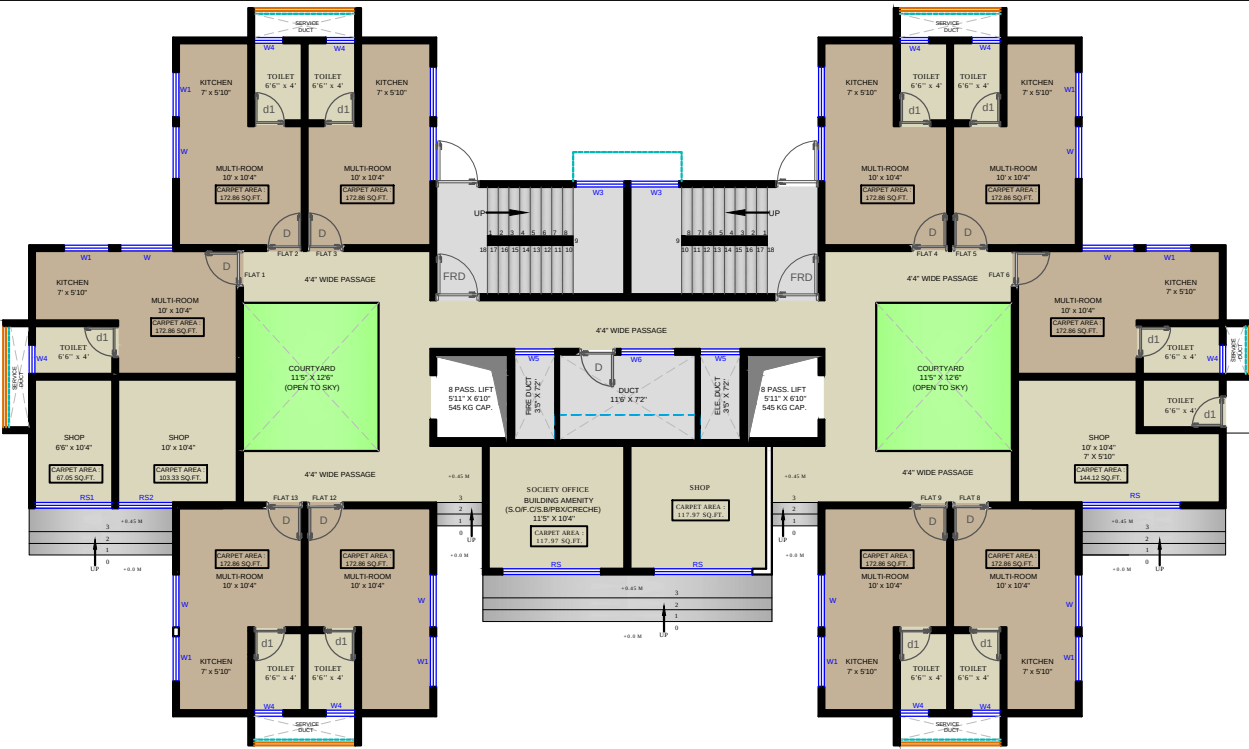

GROUND FLOOR PLAN



TYPICAL FLOOR 1ST TO 7TH FLOOR PLAN



BUILDING D2

DESCRIPTION OF REVISION	DATE


TYPE OF DRAWING
FOR PRESENTATION

PROJECT CODE: -

NOTES:
FOR PROPOSED SLAB CURVATURE REF. DETAIL DRG.
TOILET SLAB SINK BY 300 MM REF. PLANS
SINK SLAB SHOWN IN HATCH
FOR R.C.C. WORK REF. STRUCTURAL DRG.
FOR TOILET, KAILING & STAIRCASE REF. DETAIL DRGS.

SCALE: 1:100
DATE: 08/03/05
DRG. NO.:
FOR NO.:
DRN BY: NIYATI
REV. NO.:

4D
4th Dimension
ARCHITECTURE INTERIOR DESIGNER TOWN PLANNER
609, ECSTASY BUSINESS PARK - 7TH FLOOR
1.5-D MARG, NEAR CITY OF JOY
MUMBAI, MUMBAI 40
TELE FAX :- 25692274 - 25692274
EMAIL :- contact@4dindia.com

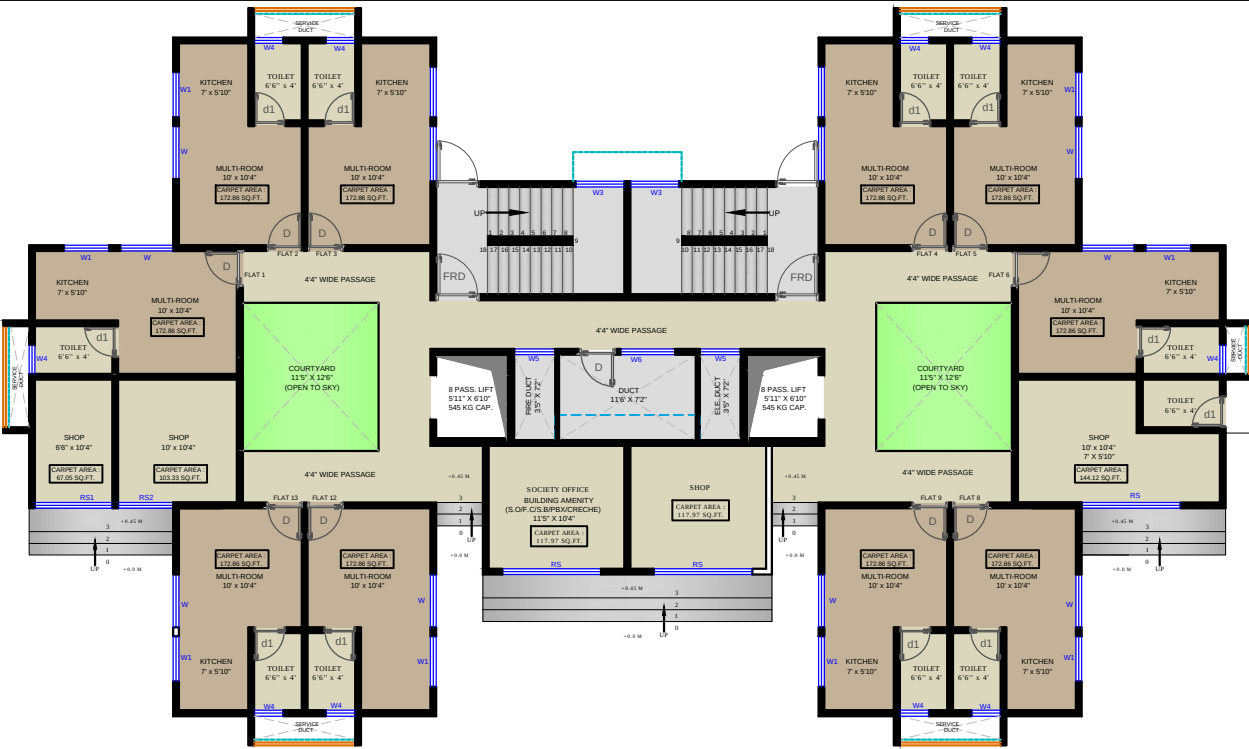

GROUND FLOOR PLAN



TYPICAL FLOOR 1ST TO 7TH FLOOR PLAN

NORTH



BUILDING D3

DESCRIPTION OF REVISION	DATE

TYPE OF DRAWING
FOR PRESENTATION

PROJECT CODE: -

NOTES:
FOR PROPOSED SLAB CURVATURE REF. DETAIL DRG.
TOILET SLAB SINK BY 300 MM REF. PLANS
FOR R.C.C. WORK REF. STRUCTURAL DRG.
FOR TOILET, KITCHEN & SHOPS REF. DETAIL DRGS.

SCALE = 1:100
DATE: 08/03/05
DRG. NO.:
FOR NO.:
DRN BY: NIYATI
REV. NO.:

4D
4th Dimension
ARCHITECTURE INTERIOR DESIGNER TOWN PLANNER
609, ECSTASY BUSINESS PARK - 7TH FLOOR
1.5.3 MARG, NEAR CITY OF JOY
MUMBAI, MUMBAI 400 027
TELE FAX :- 25692274 - 25692274
EMAIL :- contact@4dindia.com



GROUND FLOOR PLAN



TYPICAL FLOOR 1ST TO 7TH FLOOR PLAN

NORTH



BUILDING D4

DESCRIPTION OF REVISION	DATE


TYPE OF DRAWING
FOR PRESENTATION

PROJECT CODE: -

NOTES:
FOR PROPOSED LAB CURVATURE REF. DETAIL DRG.
TOILET SLAB SINK BY 300 MM REF. PLANS
FOR R.C.C. WORK REF. STRUCTURAL DRG.
FOR TOILET, KAILING & STAIRCASE REF. DETAIL DRGS.

SCALE = 1:100
DATE: 08/03/05
DRN BY: NIYATI
REV NO: -

4D
4th Dimension
ARCHITECTURE INTERIOR DESIGNER TOWN PLANNER
609, ECSTASY BUSINESS PARK - 7TH FLOOR
1.5-D MARG, NEAR CITY OF JOY
MUMBAI, W. MUMBAI 40
TELE FAX :- 25692274 - 25692274
EMAIL :- contact@4dindia.com

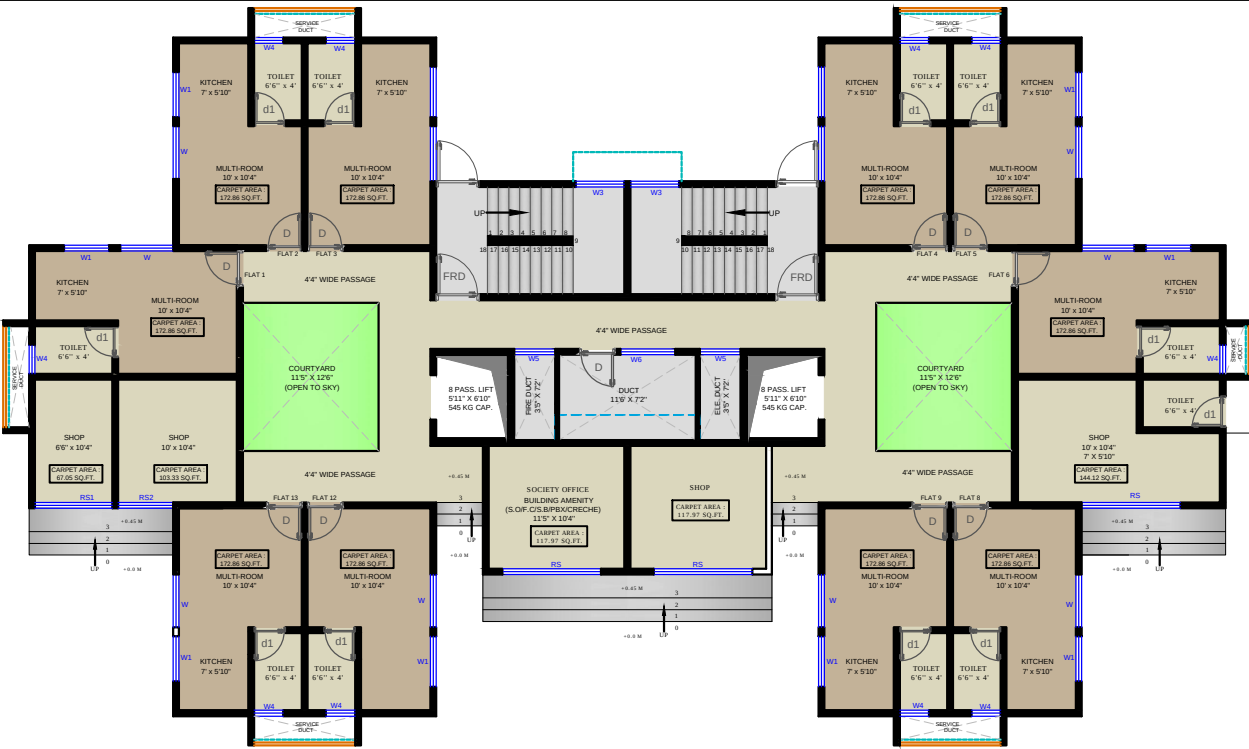

GROUND FLOOR PLAN



TYPICAL FLOOR 1ST TO 7TH FLOOR PLAN

NORTH



BUILDING D5

DESCRIPTION OF REVISION	DATE


TYPE OF DRAWING
FOR PRESENTATION

PROJECT CODE: -

NOTES:
FOR PROPOSED SLAB CURVATURE REF. DETAIL DRG.
TOILET SLAB SINK BY 300 MM REF. PLANS
FOR R.C. WORK REF. STRUCTURAL DRG.
FOR TOILET, KITCHEN & SERVICE REF. DETAIL DRGS.

SCALE = 1:100
DATE: 08/03/05
DRN BY: NIYATI
REV NO: -

4D
4th Dimension
ARCHITECTURE INTERIOR DESIGNER TOWN PLANNER
609, ECSTASY BUSINESS PARK - 7TH FLOOR
1.5-D MARG, NEAR CITY OF JOY
MUMBAI, MUMBAI 400 027
TELE FAX :- 25692274 - 25692274
EMAIL :- contact@4dindia.com

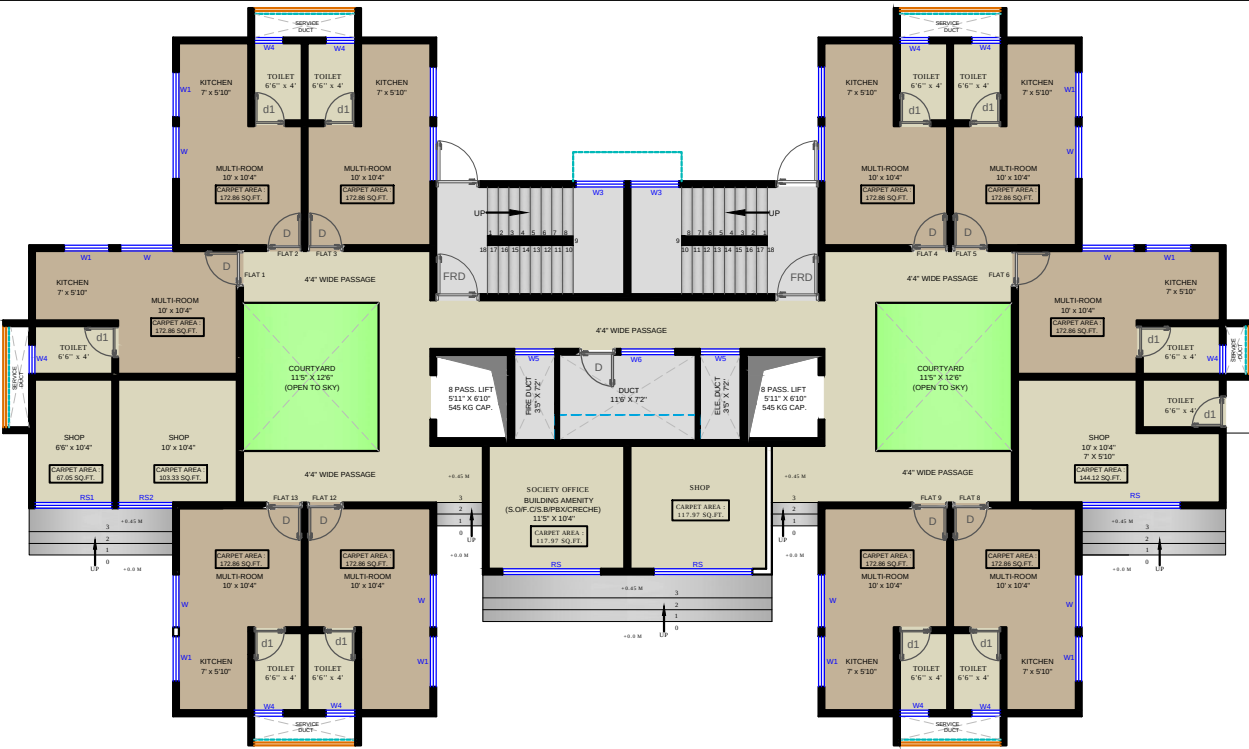

GROUND FLOOR PLAN



TYPICAL FLOOR 1ST TO 7TH FLOOR PLAN

NORTH



BUILDING D6

DESCRIPTION OF REVISION	DATE


TYPE OF DRAWING
FOR PRESENTATION

PROJECT CODE: -

NOTES:
FOR PROPOSED SLAB CURVATURE REF. DETAIL DRG.
TOILET SLAB SINK 9'1" 300 MM REF. PLANS
FOR R.C.C. WORK REF. STRUCTURAL DRG.
FOR TOILET, KITCHEN & SHOPS REF. DETAIL DRGS.

SCALE = 1:100
DATE: 08/03/05
DRN BY: NIYATI
REV NO: 1

4D
4th Dimension
ARCHITECTURE INTERIOR DESIGNER TOWN PLANNER
609, ECSTASY BUSINESS PARK - 7TH FLOOR
1.5-D MARG, NEAR CITY OF JOY
MUMBAI, MUMBAI 400 027
TELE FAX :- 25692274 - 25692274
EMAIL :- 4d@4dindia.com

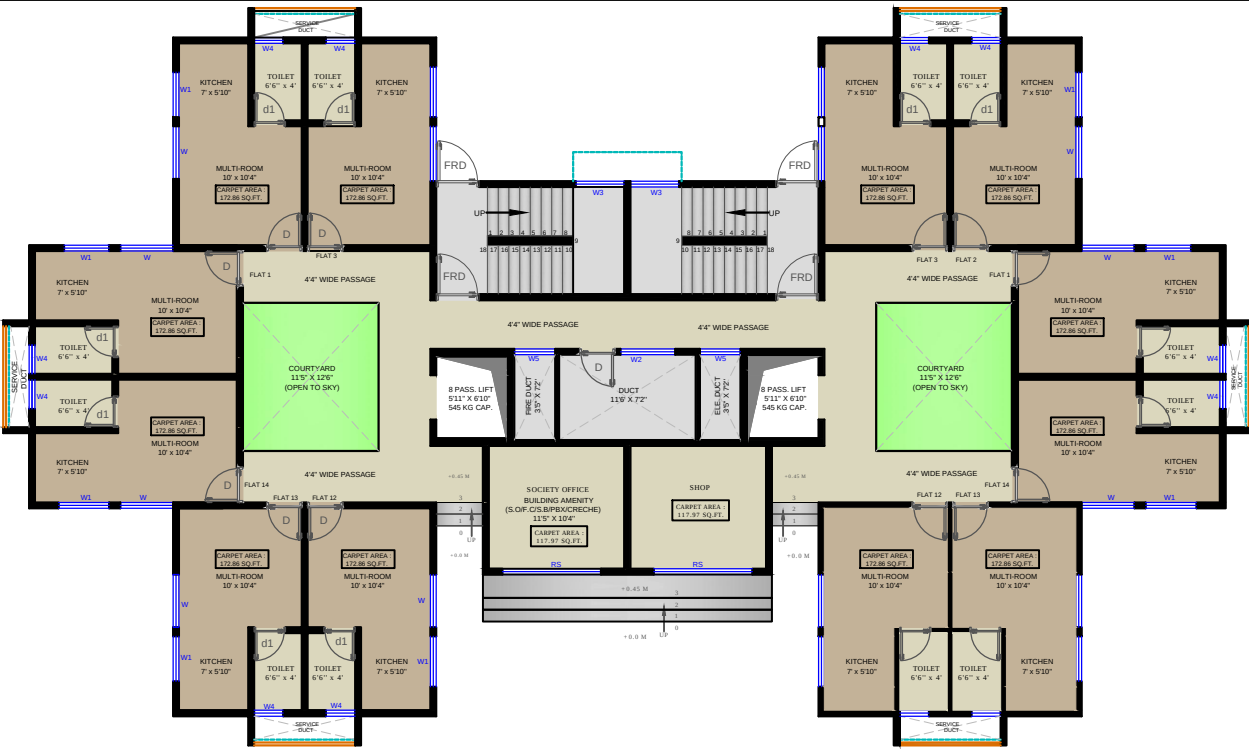

GROUND FLOOR PLAN



TYPICAL FLOOR 1ST TO 7TH FLOOR PLAN

NORTH



BUILDING D7

DESCRIPTION OF REVISION	DATE


TYPE OF DRAWING
FOR PRESENTATION

PROJECT CODE: -

NOTES:
FOR PROPOSED SLAB CURVATURE REF. DETAIL DRG.
TOILET SLAB SINK BY 300 MM REF. PLANS
FOR R.C.C. WORK REF. STRUCTURAL DRG.
FOR TOILET, SINKING & STAIRCASE REF. DETAIL DRGS.

SCALE: 1:100
DATE: 08/03/05
DRN BY: NIYATI
REV NO:

4D
4th Dimension
ARCHITECTURE INTERIOR DESIGNER TOWN PLANNER
609, ECSTASY BUSINESS PARK - 7TH FLOOR
1.5-D MARG, NEAR CITY OF JOY
MUMBAI W, MUMBAI 40
TELE FAX :- 25692274 - 25602274
EMAIL :- 4dinfo@4dinfo.com

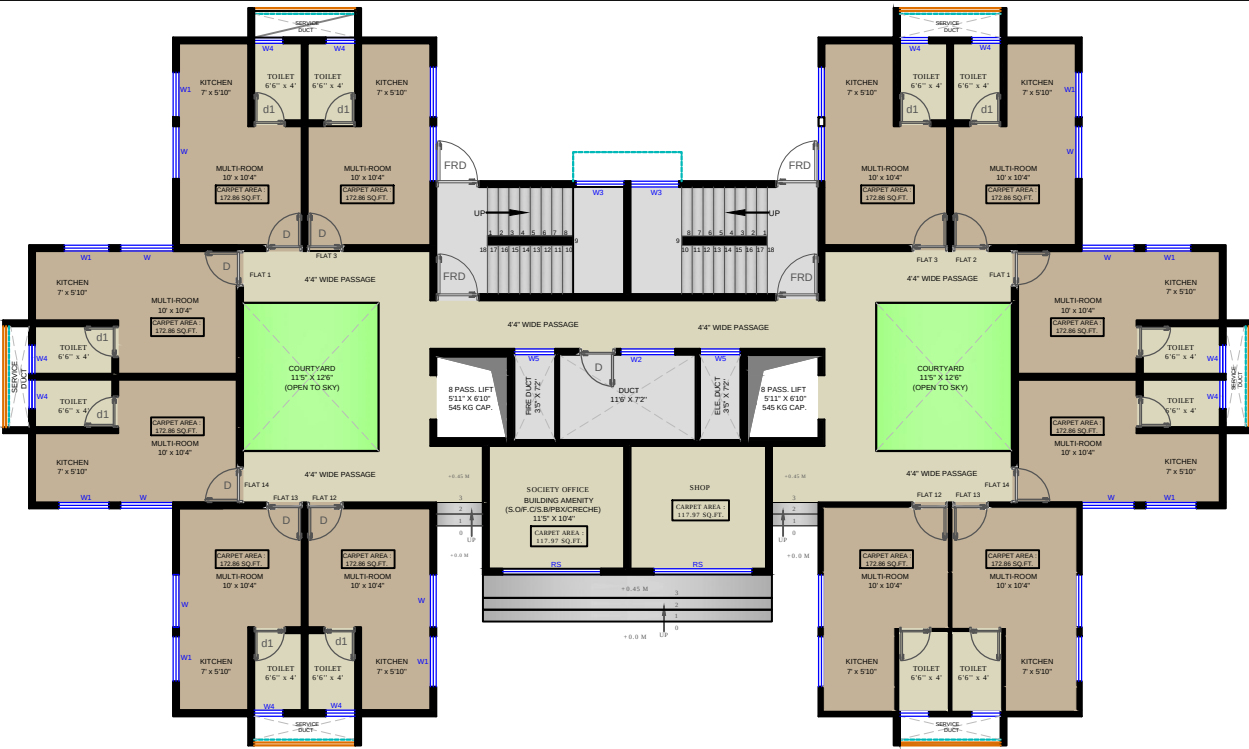

GROUND FLOOR PLAN



TYPICAL FLOOR 1ST TO 7TH FLOOR PLAN

NORTH



BUILDING D8

DESCRIPTION OF REVISION	DATE


TYPE OF DRAWING
FOR PRESENTATION

PROJECT CODE: -

NOTES:
FOR PROPOSED SLAB CURVATURE REF. DETAIL DRG.
TOILET SLAB SINK BY 300 MM REF. PLANS
FOR R.C. WORK REF. STRUCTURAL DRG.
FOR TOILET, SINKING & STAIRCASE REF. DETAIL DRGS.

SCALE = 1:100
DATE: 08/03/05
DRN BY: NIYATI
REV NO: -

4D
4th Dimension
ARCHITECTURE INTERIOR DESIGNER TOWN PLANNER
609, ECSTASY BUSINESS PARK - 7TH FLOOR
1.5-D MARG, NEAR CITY OF JOY
MUMBAI W, MUMBAI 40
TELE FAX :- 25692274 - 25602274
EMAIL :- 4dinfo@4dinfo.com

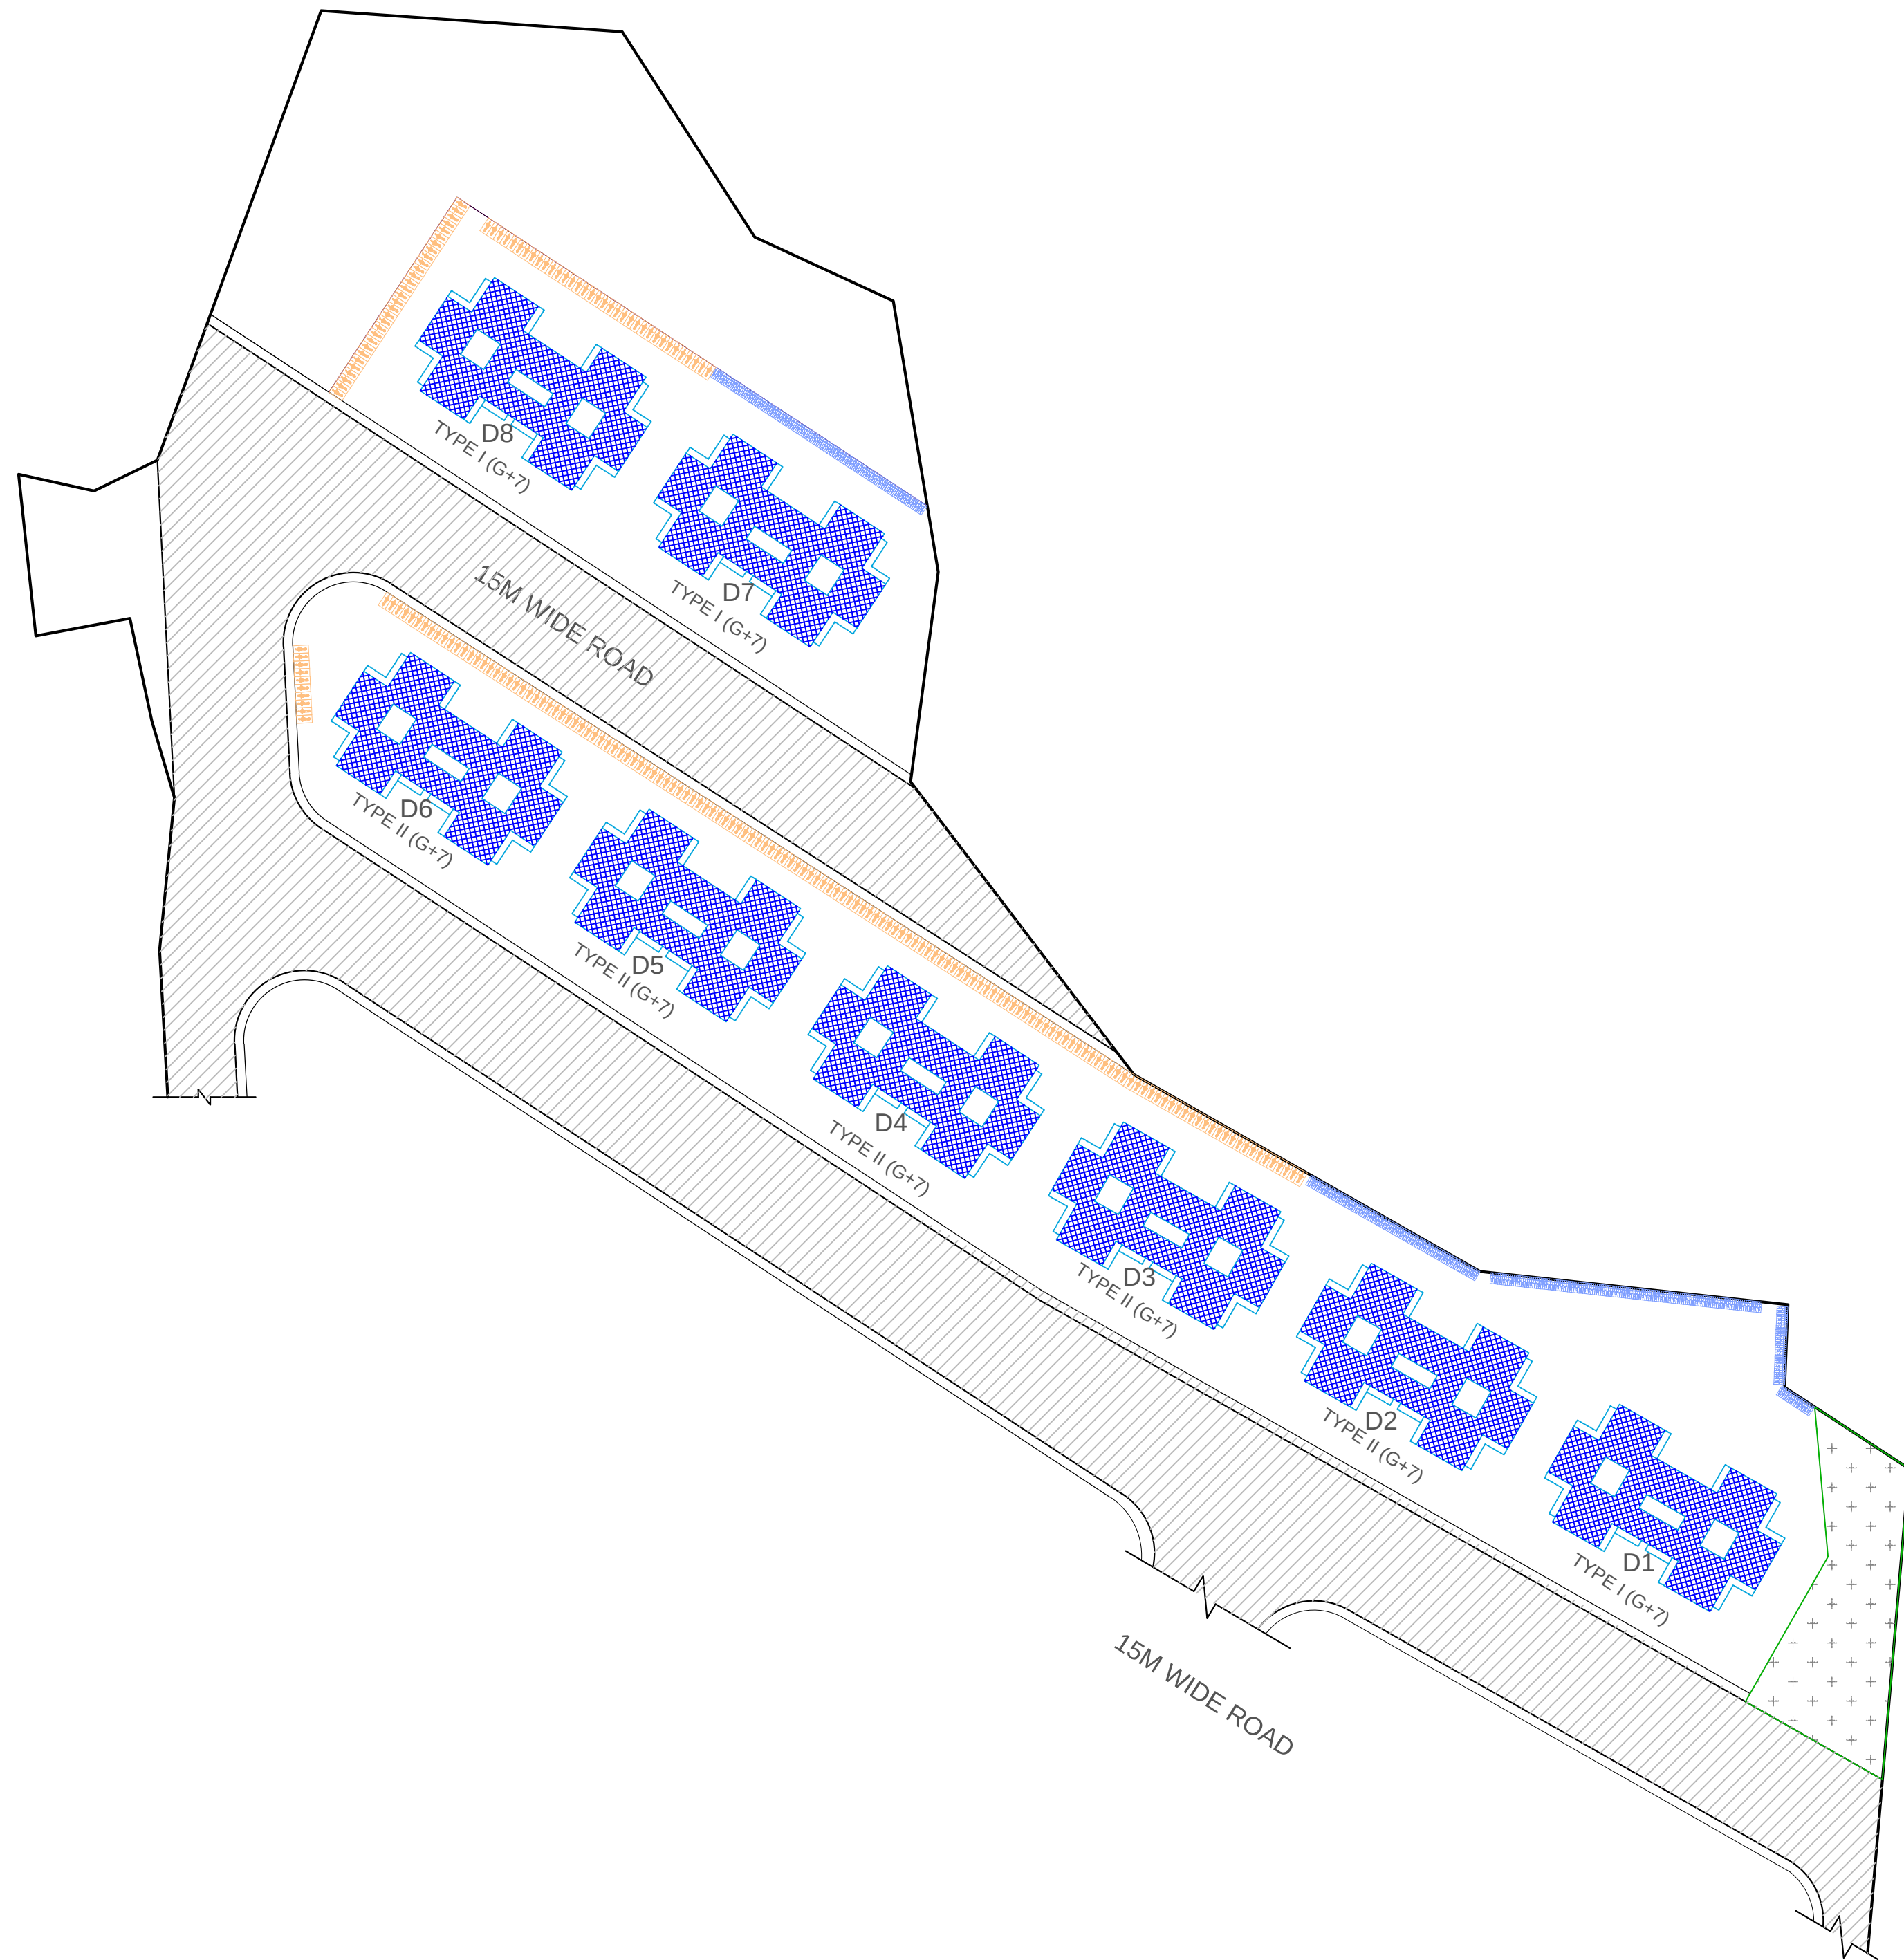

SECTOR D

CONTENTS OF SHEET

SECTOR C


GENERAL NOTES:

1. READ THIS DRAWING CAREFULLY WITH REFERENCE TO THE DETAIL SPECIFICATION AND R.C.C. DRAWING.
2. REFER ONLY WRITTEN DIMENSIONS.NO DIMENSIONS TO BE SCALED FROM THIS DRAWING.
3. ANY DESCRIPANCY OR AMBIGUITY SHALL BE BROUGHT TO THE NOTICE OF ARCHITECT BEFORE PROCEEDING THE WORK
4. ALL EXTERNAL AND INTERNAL WALLS 15CM THICK, OTHERWISE AS MENTIONED.
5. SHADED PORTION TO BE SUNK AS SPECIFIED.
6. REFER STRUCTURAL DRAWING FOR SIZES OF STRUCTURAL MEMBERS.
7. TOILETS TO HAVE: 1" TILE DROP FROM THE FINISHED MAIN FLOOR
8. TOILET FLOOR & WALLS, KITCHEN FLOOR TRAP, FLOWER BEDS, WATER TANKS, TERRACE, SWIMMING POOL, BASEMENT ETC. TO BE WATERPROOFED.
9. CHAJJA TOP TO BE FINISHED WITH 2" TH. WATERPROOF PLASTER IN SLOPE AND BOTTOM TO BE FINISHED WITH SAND FACED PLASTER WITH 2" x 1/2" DRIPMOULD.
10. EXTERNAL WALL SURFACES ARE FINISHED WITH 3/4" TH. SANDFACED PLASTER 1:3 IN 2 COATS WITH WATERPROOFING COMPOUND & 3 COATS OF CEMENT PAINT UNLESS OTHERWISE SPECIFIED.
11. COLUMN DIMENSION IF AT ALL MENTIONED ARE AS ON STILT FLOOR REFER ST. SCHEDULE.

DESCRIPTION OF REVISION

DATE

KEY PLAN

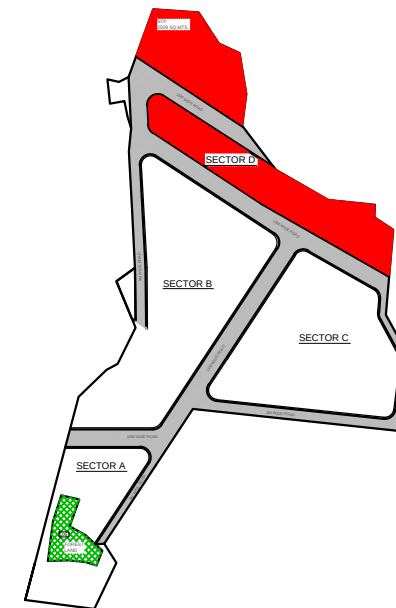

- NOTES :
- FOR PROJECTED SLAB CURVATURE REF. DETAIL DRG.
 - TOILET SLAB SUNK BY 200 MM REF. PLANS
 - SUNK SLAB SHOWN IN HATCH
 - FOR R.C.C. WORK REF. STRUCTURAL DRG.
 - FOR TOILET, RAILING & STAIRCASE REF. DETAIL DRGS.

TYPE OF DRAWING

FOR PRESENTATION

NORTH



KARRM
INFRASTRUCTURE



4th Dimension

ARCHITECTS . INTERIOR DESIGNERS . TOWN PLANNERS .

609, ECSTASY BUSINESS PARK , 7TH FLOOR
J.S.D MARG, NEAR CITY OF JOY
MULUND W, MUMBAI 80
TELE FAX :- 25692274 -25602274
EMAIL :- contact@4daindia.com

SCALE = N.T.S.

DATE: 11-7-2015

DRG.NO.

JOB NO :

DRN BY: NIYATI

REV.NO. :