



MAJESTIC EXOTICA

LUXURIOUS LAKEFRONT RESIDENTIAL



NOTES

- This is a conceptual drawing, final drawing may vary (subject to governing body's approval)
 - shown dimensions are round off in conversion from metric to imperial / US units
 - shown sizes are of unfinished units. Finished unit sizes might differ than written due
 - to structural members, wall plaster & other finishes, architectural projections etc.
 - room sizes are inclusive of components such as enclosed balcony, cupboard (if provided).

PROJECT NAME & ADDRESS

**PLOT NO. - 102, SECTOR - 17,
 NEW PANVEL (W).**

DEVELOPERS

CONTENT

BASEMENT FLOOR PLAN



DATE

15 - 11 - 2024

DESIGNED BY

AMIT

DRAWN BY

SANIL

NORTH




DESTINATION
 ARCHITECTURE INTERIOR DESIGNS
 Email : destination.ind1@gmail.com

ADDRESS - SHOP NO - 12 & 14, GROUND FLOOR "THE GREAT EASTERN SUMMIT"
 PLOT NO.- 66, SECTOR -15, WING -B, CBD, BELAPUR, NAVI MUMBAI.

CAR PARKING = 78 NOS

15.00 MT. WIDE ROAD

15.00 MT. WIDE ROAD

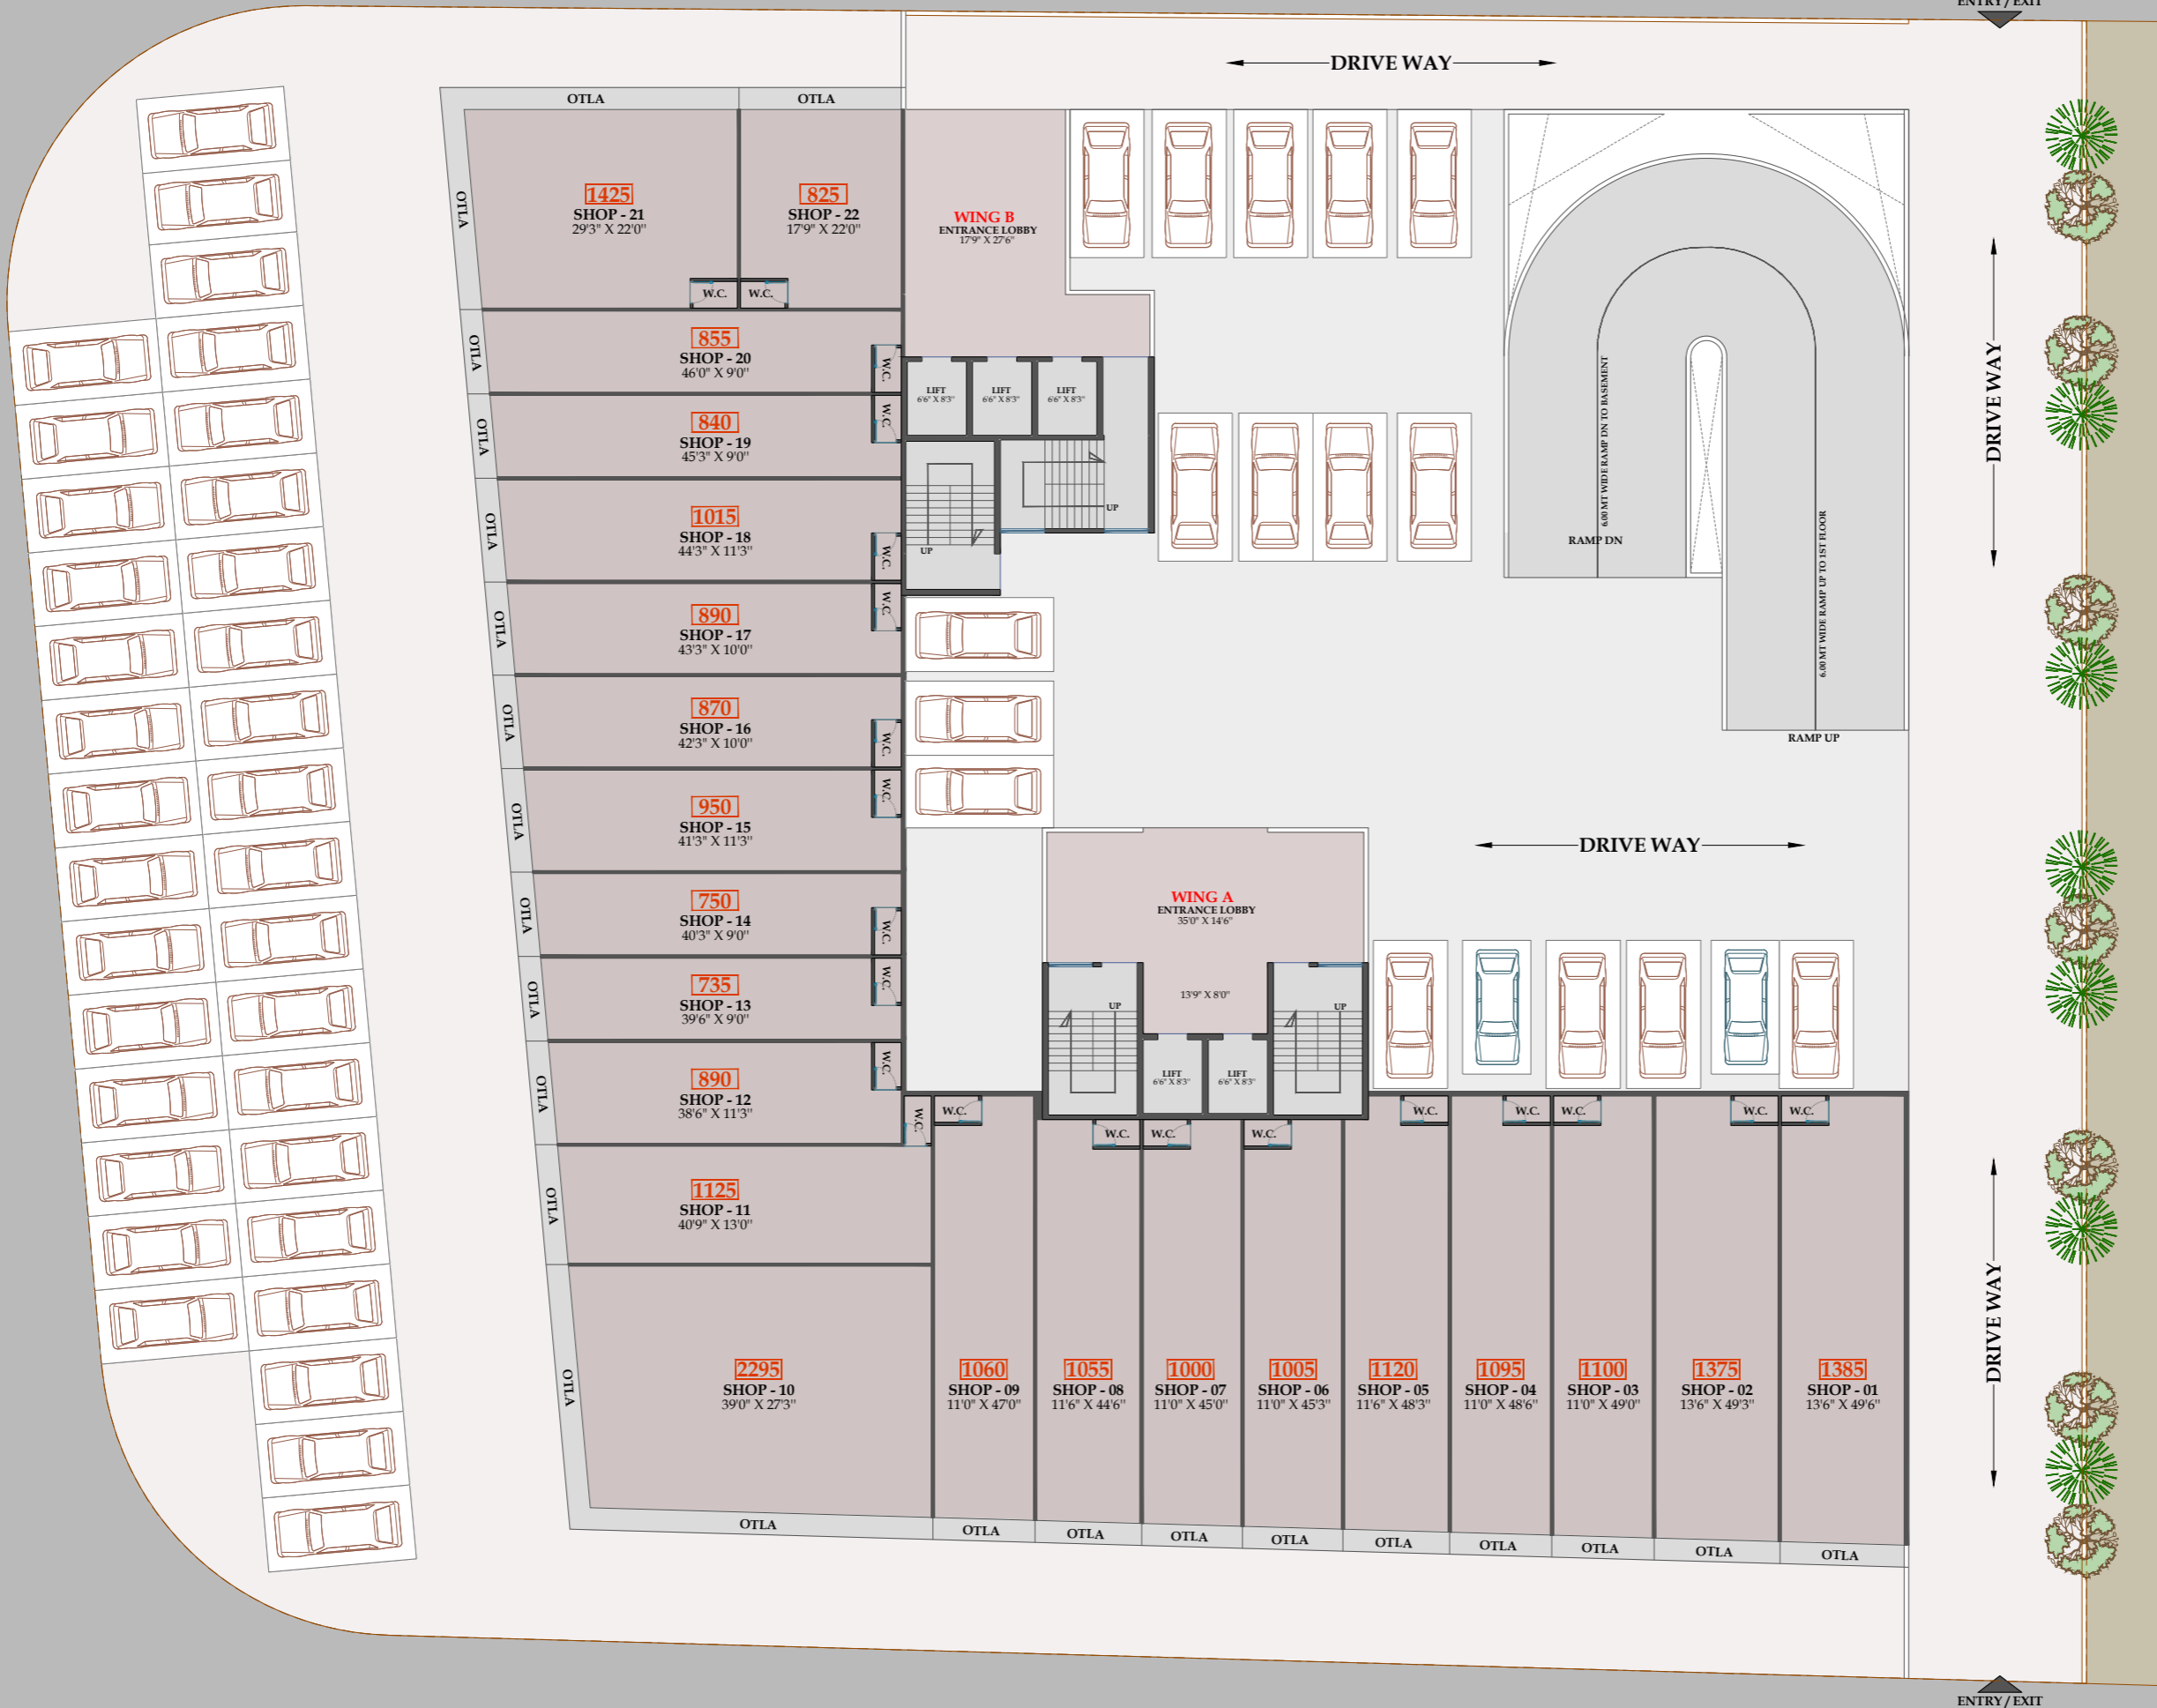

20.00 MT. WIDE ROAD

NOTES

- This is a conceptual drawing, final drawing may vary (subject to governing body's approval)
 - shown dimensions are round off in conversion from metric to imperial / US units
 - shown sizes are of unfinished units. Finished unit sizes might differ than written due to structural members, wall plasters & other finishes, architectural projections etc.
 - room sizes are inclusive of components such as enclosed balcony, cupboard (if provided).

PROJECT NAME & ADDRESS

PLOT NO. - 102, SECTOR - 17,
 NEW PANVEL (W).

DEVELOPERS

CONTENT

GROUND FLOOR PLAN

DATE		NORTH	
15 - 11 - 2024			
DESIGNED BY	DRAWN BY		
AMIT	SANIL		

DESTINATION
 ARCHITECTURE INTERIOR DESIGNS
 Email : destination.ind1@gmail.com

ADDRESS - SHOP NO - 12 & 14, GROUND FLOOR " THE GREAT EASTERN SUMMIT "
 PLOT NO. - 66, SECTOR - 15, WING - B, CBD, BELAPUR, NAVI MUMBAI.

CAR PARKING = 47 NOS

15.00 MT. WIDE ROAD

15.00 MT. WIDE ROAD



20.00 MT. WIDE ROAD

NOTES

- This is a conceptual drawing, final drawing may vary (subject to governing body's approval)
 - shown dimensions are round off in conversion from metric to imperial / US units
 - shown sizes are of unfinished units. Finished unit sizes might differ than written due to structural members, wall plasters & other finishes, architectural projections etc.
 - room sizes are inclusive of components such as enclosed balcony, cupboard (if provided).

PROJECT NAME & ADDRESS

**PLOT NO. - 102, SECTOR - 17,
 NEW PANVEL (W).**

DEVELOPERS

CONTENT

1ST FLOOR PLAN

DATE

15 - 11 - 2024

DESIGNED BY

AMIT

DRAWN BY

SANIL

NORTH




DESTINATION
 ARCHITECTURE INTERIOR DESIGNS
 Email : destination.ind1@gmail.com

ADDRESS - SHOP NO - 12 & 14, GROUND FLOOR "THE GREAT EASTERN SUMMIT"
 PLOT NO. - 66, SECTOR - 15, WING - B, CBD, BELAPUR, NAVI MUMBAI.

CAR PARKING = 54 NOS

15.00 MT. WIDE ROAD

15.00 MT. WIDE ROAD

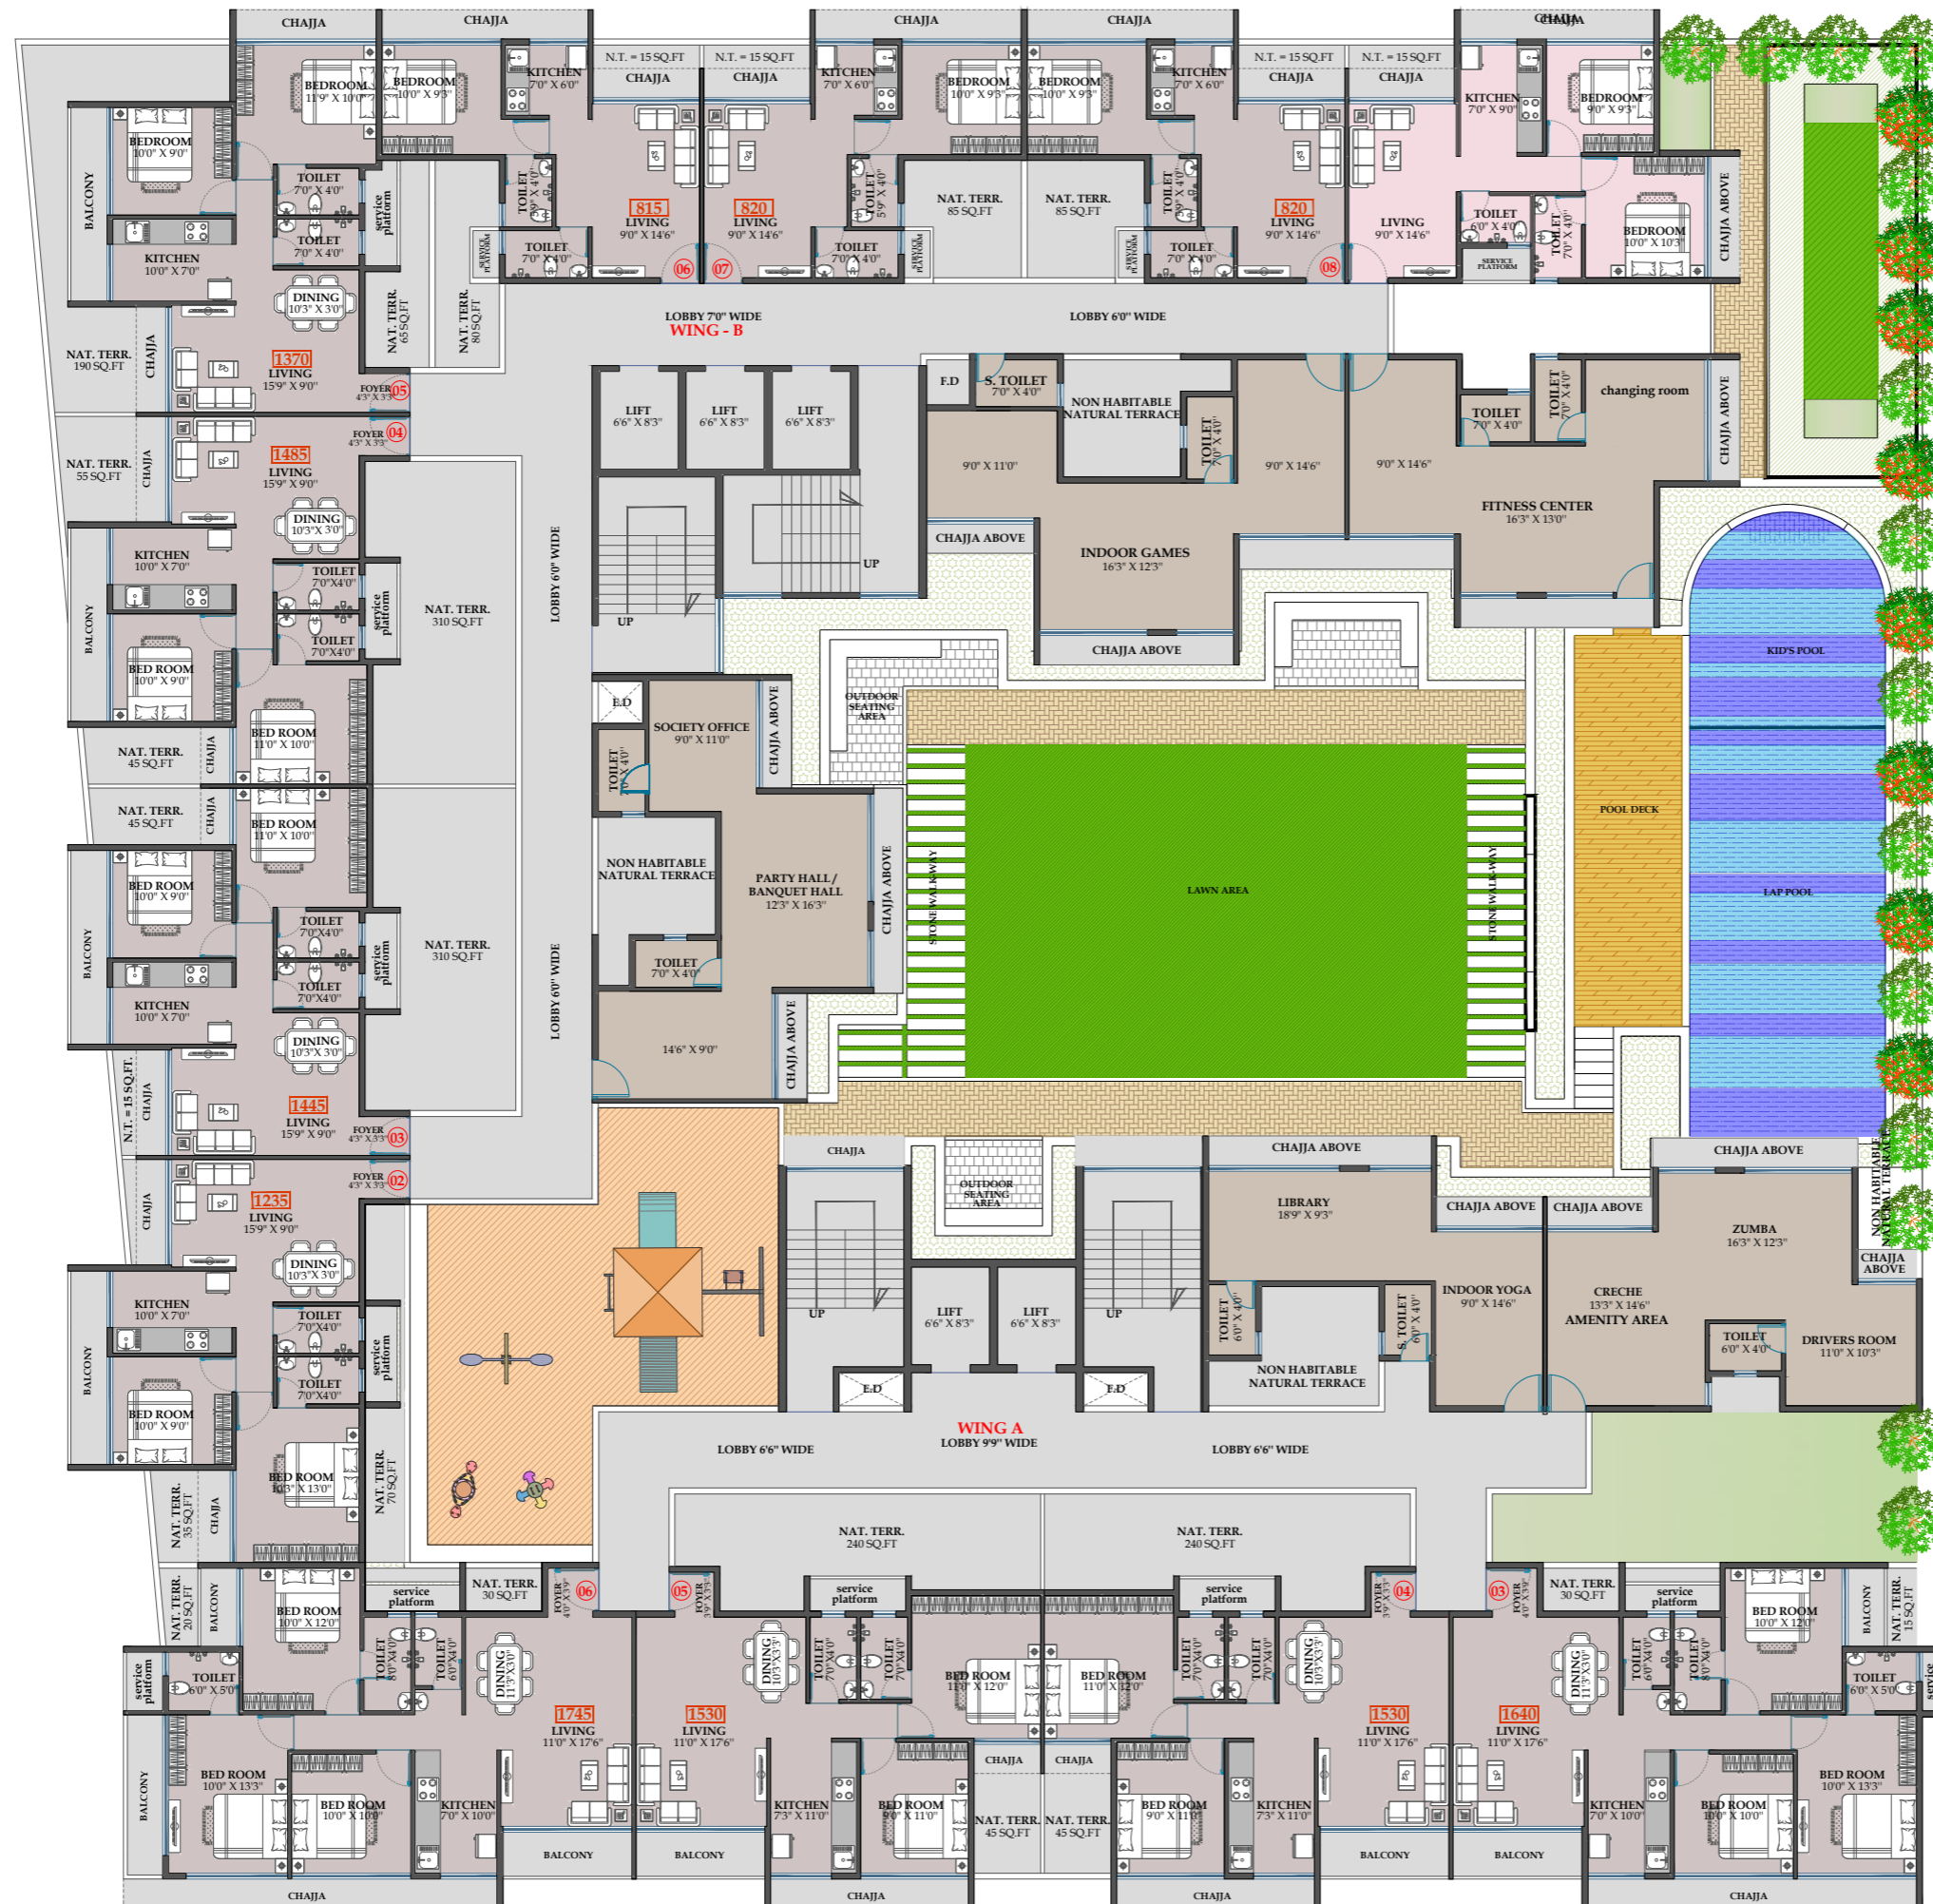

20.00 MT. WIDE ROAD

NOTES

- This is a conceptual drawing, final drawing may vary (subject to governing body's approval)
 - shown dimensions are round off in conversion from metric to imperial / US units
 - shown sizes are of unfinished units. Finished unit sizes might differ than written due to structural members, wall plaster & other finishes, architectural projections etc.
 - room sizes are inclusive of components such as enclosed balcony, cupboard (if provided).

PROJECT NAME & ADDRESS

PLOT NO. - 102, SECTOR - 17,
 NEW PANVEL (W).

DEVELOPERS

CONTENT

2ND FLOOR PLAN


DATE	NORTH	
15 - 11 - 2024		
DESIGNED BY		DRAWN BY
AMIT		SANIL

DESTINATION
 ARCHITECTURE INTERIOR DESIGNS
 Email : destination.ind1@gmail.com

ADDRESS - SHOP NO - 12 & 14, GROUND FLOOR " THE GREAT EASTERN SUMMIT " PLOT NO. - 66, SECTOR - 15, WING - 8, CBD, BELAPUR, NAVI MUMBAI.

15.00 MT. WIDE ROAD

15.00 MT. WIDE ROAD

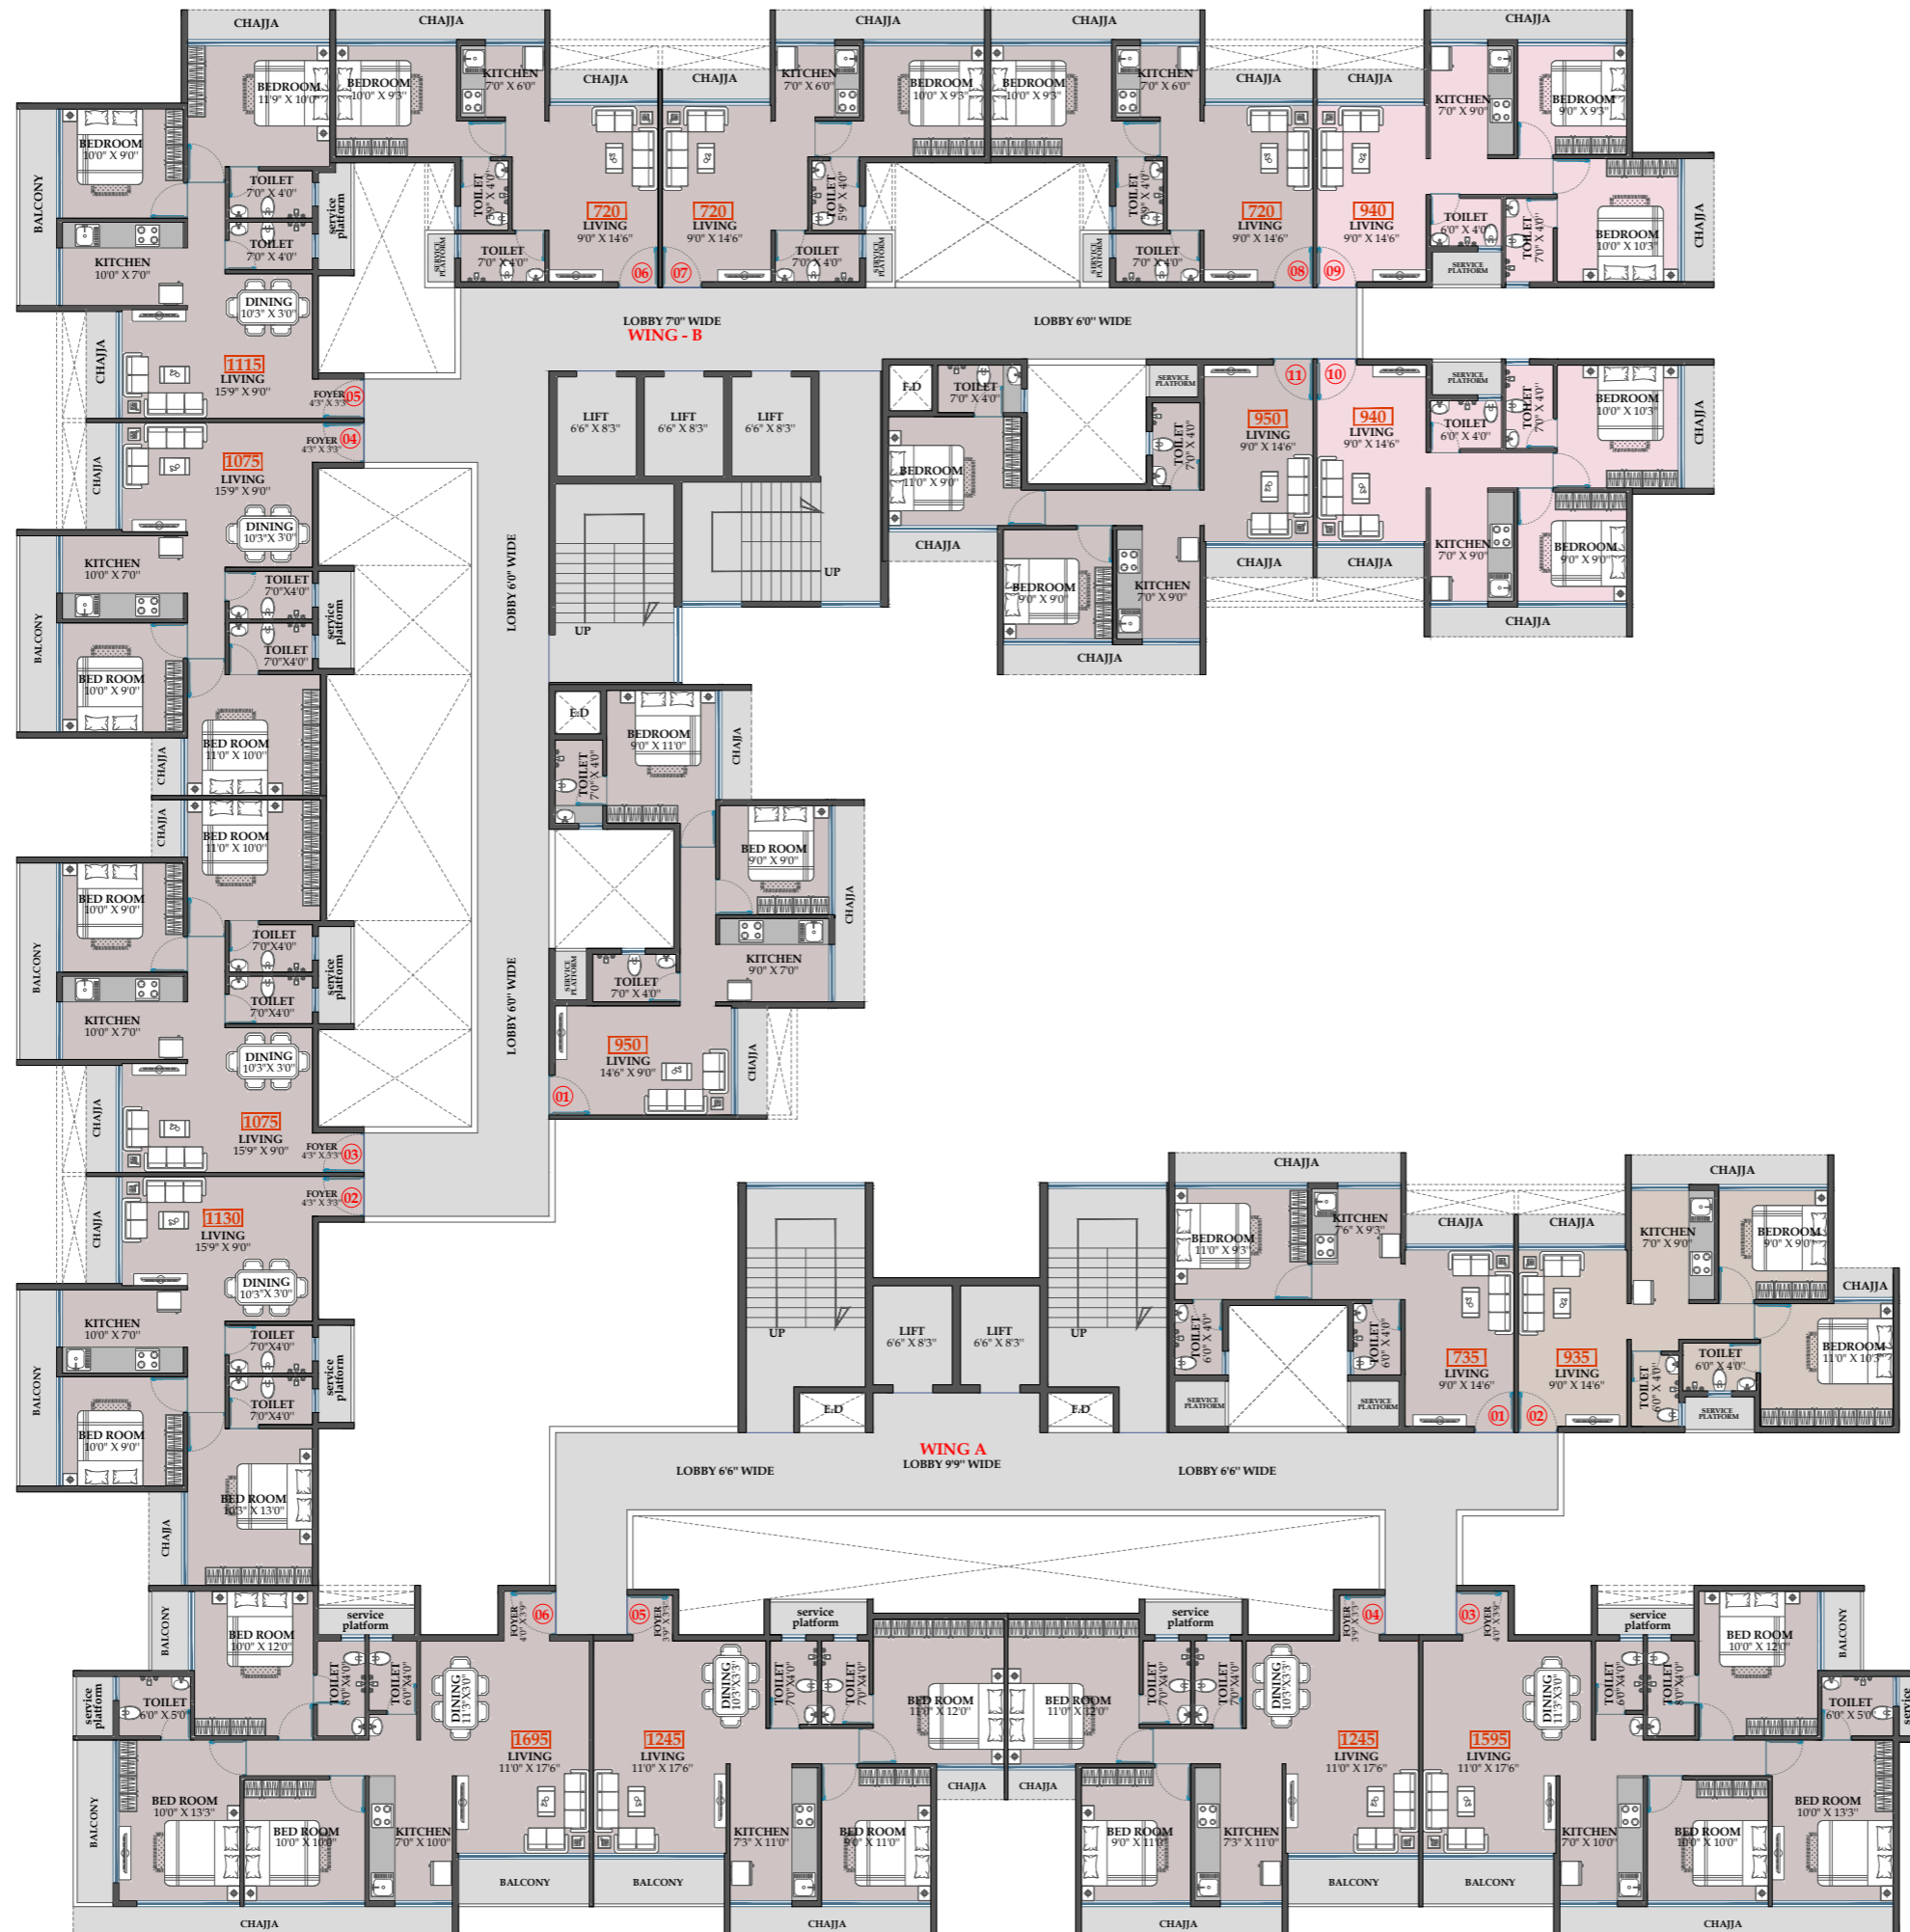

20.00 MT. WIDE ROAD

NOTES

- This is a conceptual drawing, final drawing may vary (subject to governing body's approval)
 - shown dimensions are round off in conversion from metric to imperial / US units
 - shown sizes are of unfinished units. Finished unit sizes might differ than written due to structural members, wall plaster & other finishes, architectural projections etc.
 - room sizes are inclusive of components such as enclosed balcony, cupboard (if provided).

PROJECT NAME & ADDRESS

PLOT NO. - 102, SECTOR - 17,
 NEW PANVEL (W).

DEVELOPERS

CONTENT

TYPICAL FLOOR PLAN
 (3RD TO 7TH, 9TH TO 11TH)
 (13TH & 14TH FLOOR)


DATE	NORTH	
15 - 11 - 2024		
DESIGNED BY		DRAWN BY
AMIT		SANIL

DESTINATION
 ARCHITECTURE INTERIOR DESIGNS
 Email : destination.ind1@gmail.com

ADDRESS - SHOP NO - 12 & 14, GROUND FLOOR " THE GREAT EASTERN SUMMIT " PLOT NO. - 66, SECTOR - 15, WING - B, CBD, BELAPUR, NAVI MUMBAI.

15.00 MT. WIDE ROAD

15.00 MT. WIDE ROAD

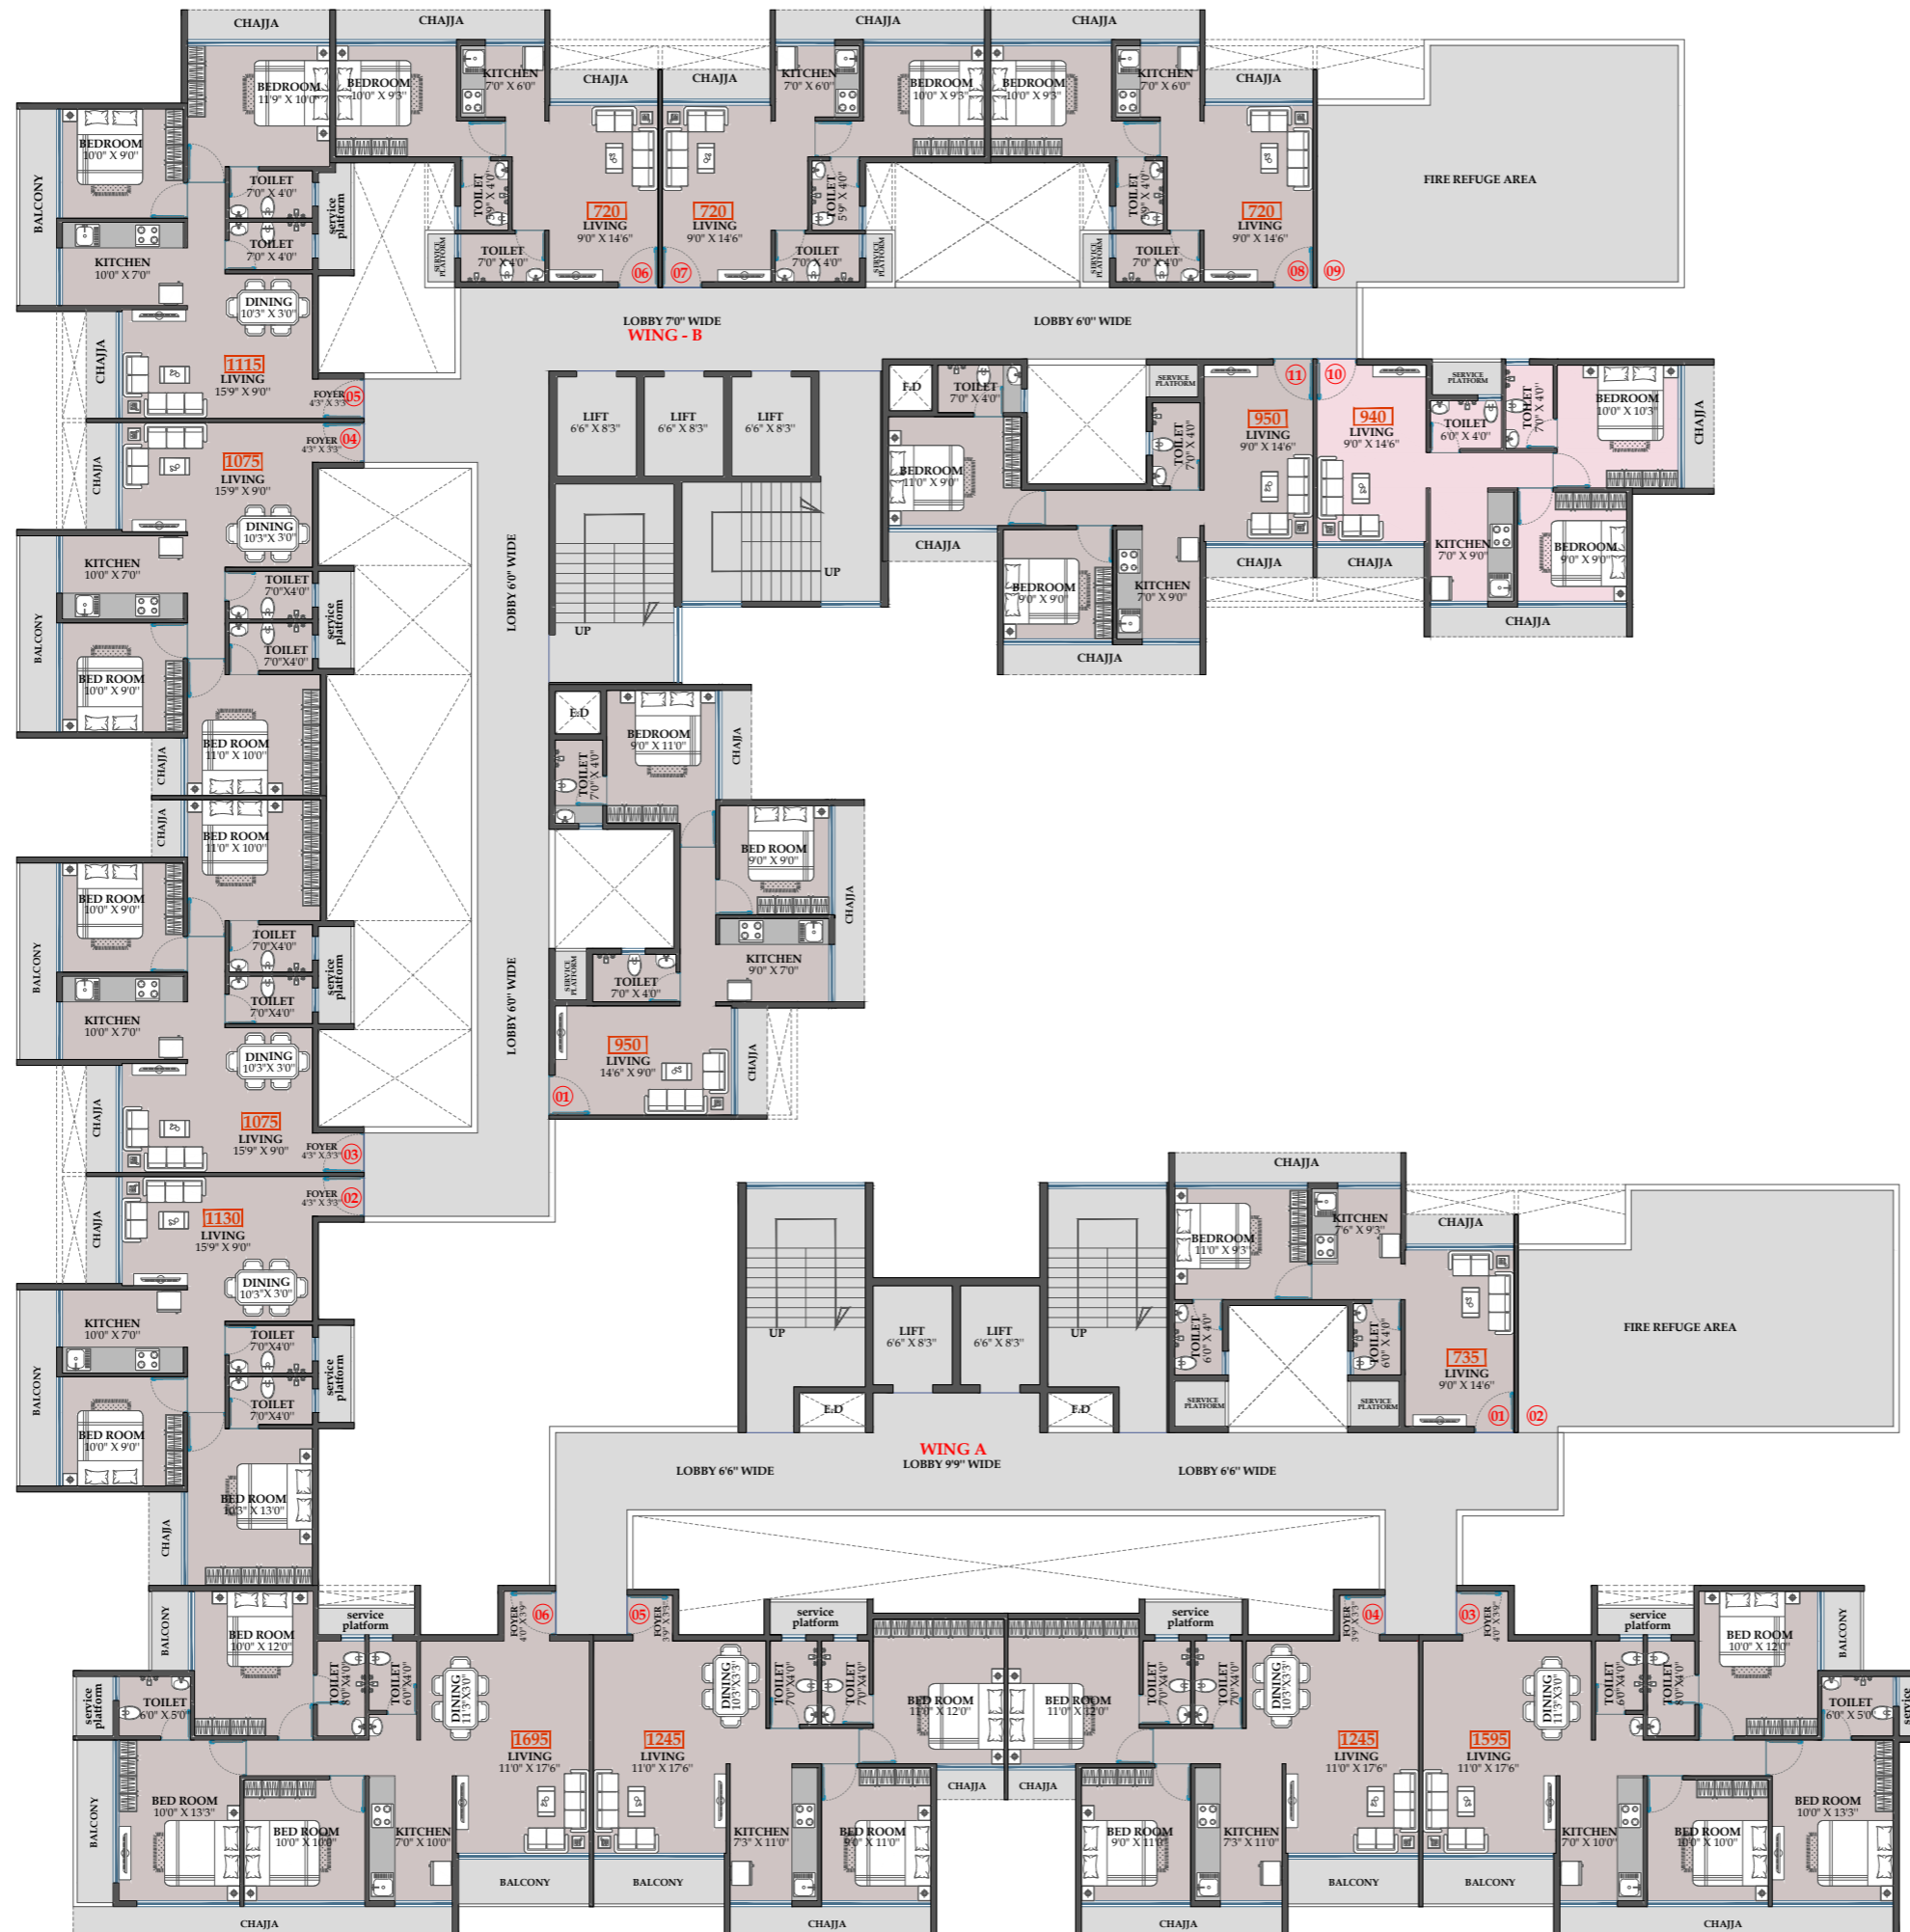

20.00 MT. WIDE ROAD

NOTES

- This is a conceptual drawing, final drawing may vary (subject to governing body's approval)
 - shown dimensions are round off in conversion from metric to imperial / US units
 - room sizes are of unfinished units. Finished unit sizes might differ than written due to structural members, wall plaster & other finishes, architectural projections etc.
 - room sizes are inclusive of components such as enclosed balcony, cupboard (if provided).

PROJECT NAME & ADDRESS

PLOT NO. - 102, SECTOR - 17,
 NEW PANVEL (W).

DEVELOPERS

CONTENT

REFUGE FLOOR PLAN
 (8TH & 12TH FLOOR)

DATE	NORTH	
15 - 11 - 2024		
DESIGNED BY		DRAWN BY
AMIT		SANIL

DESTINATION
 ARCHITECTURE INTERIOR DESIGNS
 Email : destination.ind1@gmail.com

ADDRESS - SHOP NO - 12 & 14, GROUND FLOOR " THE GREAT EASTERN SUMMIT " PLOT NO. - 66, SECTOR - 15, WING - B, CBD, BELAPUR, NAVI MUMBAI.