




HANSMUKHI

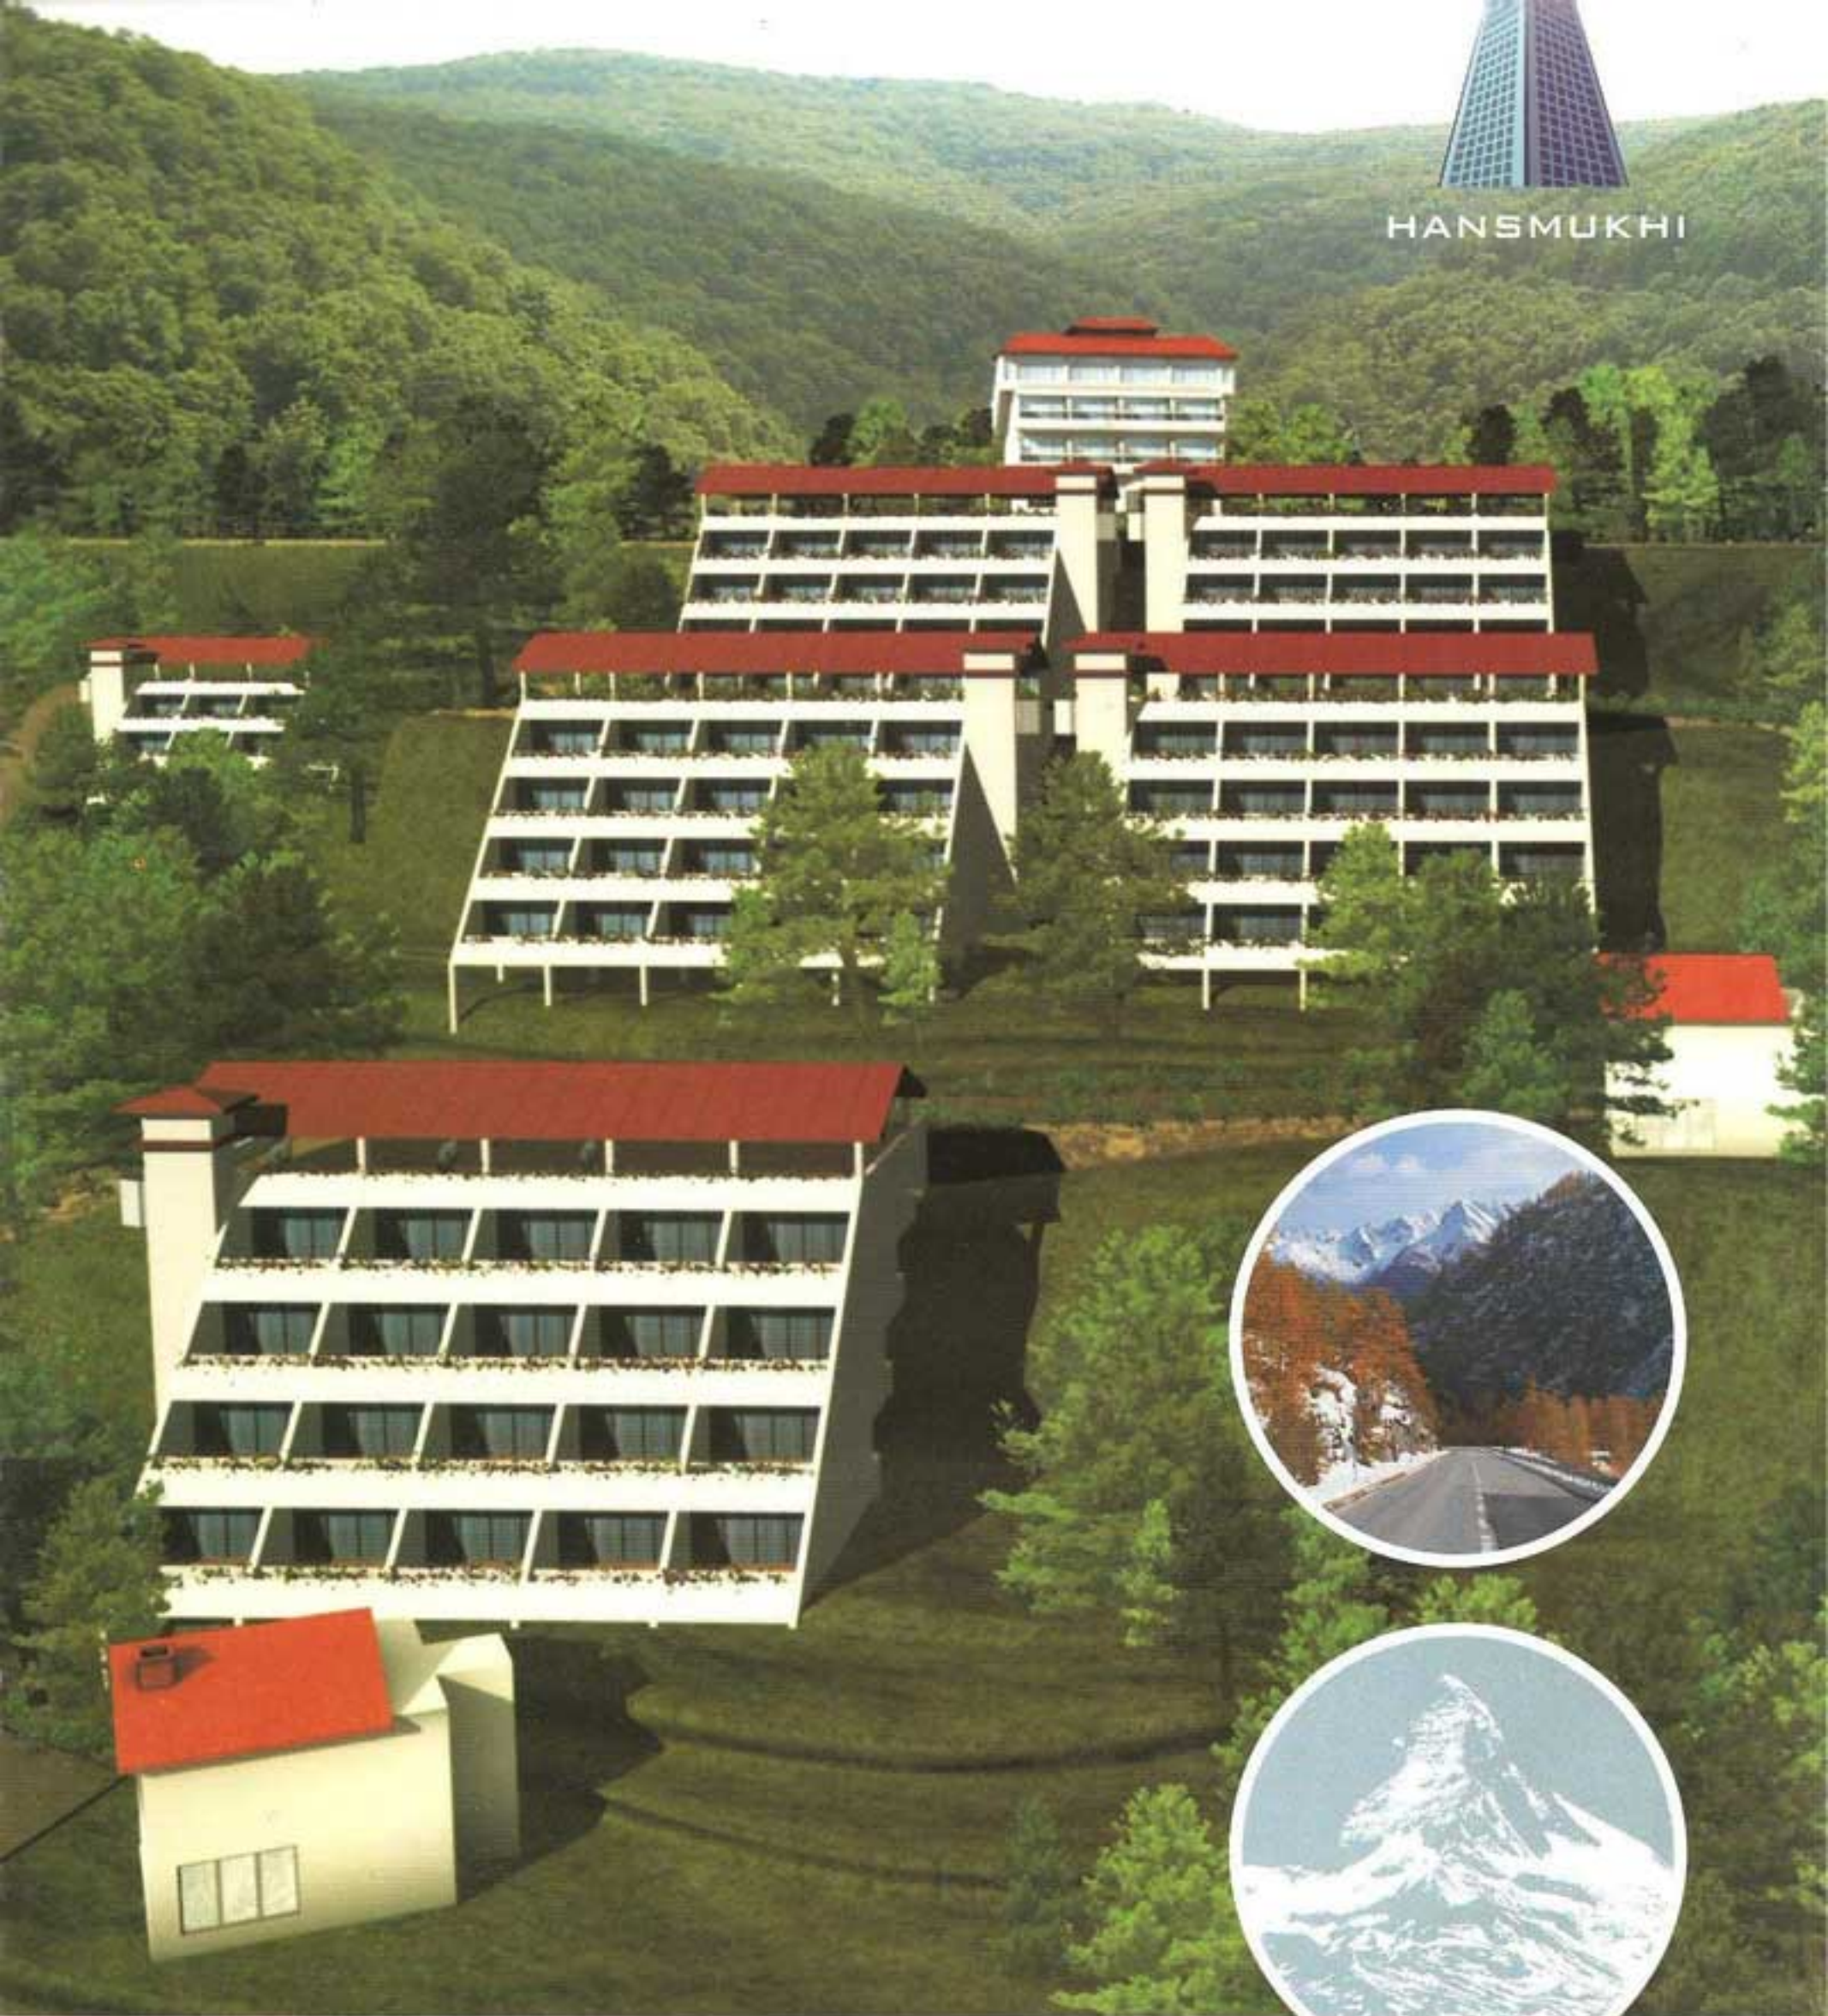

*Rediscover the magic...*

  
Misty  
Meadows



*The magical moments...*

After days and days of hard work, you need space. Space for yourself and for your family. To unwind, to reconnect with nature you need a home that brings back the romance in your life. Where the earth and sky both belong to you let yourself lose in the hands of nature. Live your magical moments again.


Surrounded by mountains, located at the most convenient place, Kumar Hatti. Away from the rustle-bustle of Shimla. It's a virgin land all yours to discover. Go trekking, walk hand in hand, and pamper yourself in our fully equipped & managed spa.

We have chosen the right location. Misty Meadows is located just about 5 hrs. from Delhi and 50 minutes from Chandigarh.



# Specifications

<b>Structure</b>	Earthquake resistant RCC framed structure.
<b>Flooring</b>	Laminated Wooden flooring/Vitrified tiles in Rooms. Non-skid Ceramic tiles in Toilets and Terrace tiles.
<b>Painting</b>	Oil bound distemper with pleasing shades on the interior walls.
<b>P.O.P</b>	Designer P.O.P./Cornices & Moulding in Studio Apartments.
<b>Dado</b>	Designer/Ceramic tiles in Toilet walls & Kitchen.
<b>Exterior</b>	Permanent finish - Texture (Paint/APEX).
<b>Kitchen</b>	Good quality Modular Kitchen with necessary electrical points.*
<b>Doors</b>	HDF (moulded skin) Type fitted with attractive hardware.
<b>Balcony Door &amp; Outer Windows</b>	French Door Aluminum Frame with float glass.
<b>Sanitary Fittings</b>	Best quality C.R fitting & elegant chinaware.
<b>Electrical</b>	Modular Switches with copper wiring, Light fittings & Fans.
<b>Parking</b>	Sufficient open parking space.

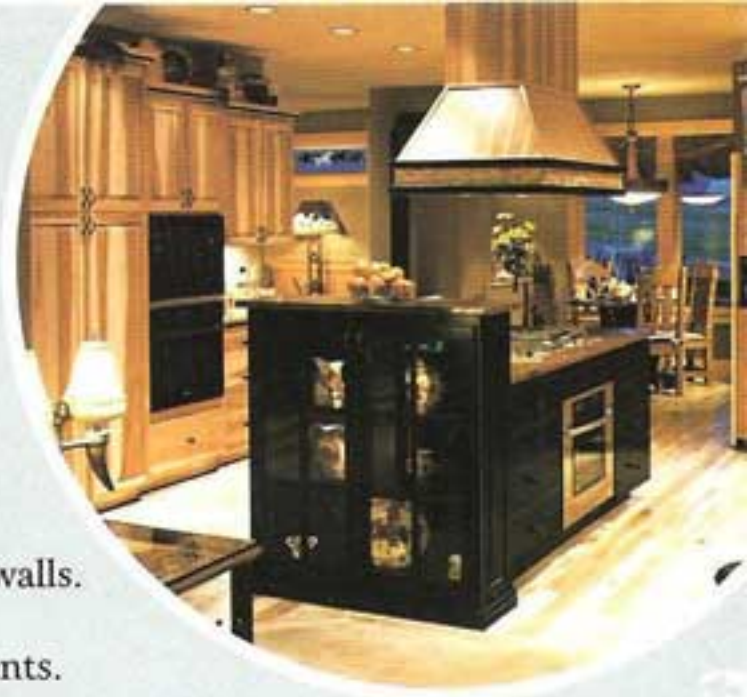

# Interior Furnishings for premium range Apartments

- Television • DVD Player • Fridge
- Hob Chimney (Kitchenette) • Wooden Wardrobes
- Elegant Double Bed (Furnished)
- Coffee Table with Two Chairs • Terrace with furniture
- Dressing mirror / Mini Bar • Curtains
- Provision for Telephone connection



\* on extra charges

*Cottage* (super area - 1930 sq.ft.)



*Cottage Ground Floor*



*Cottage First Floor*

*Duplex* (super area - 2033.28 sq.ft.)



*Duplex Lower Floor*



*Duplex Upper Floor*

## Studio Apartment



## One Bedroom Set (super area - 1256.5 sq.ft.)



## Two Bedroom Set (super area - 1900 sq.ft.)



## Site Plan



## Route Map\*



### Distances from Misty Meadows

DELHI	256 Kms
CHANDIGARH	56 Kms
KALKA	26 Kms
KASAULI	16 Kms
SOLAN	16 Kms
SHIMLA	51 Kms
NAHAN	60 Kms

\* Route Map and Distances are not to scale. They are indicate.



**HANSMUKHI**

Hansmukhi Projects Pvt. Ltd.  
(A Dubai Based Venture)

A - 30, Sector - 5,  
NOIDA - 201301 (U.P.)  
INDIA

Tel: +91 120 4696777

Fax: +91 120 4696708

Mob: +91 9310293755, 16

E-Mail : [info@hansmukhi.com](mailto:info@hansmukhi.com)