




SUSHMA

VALENCIA



SUSHMA VALENCIA

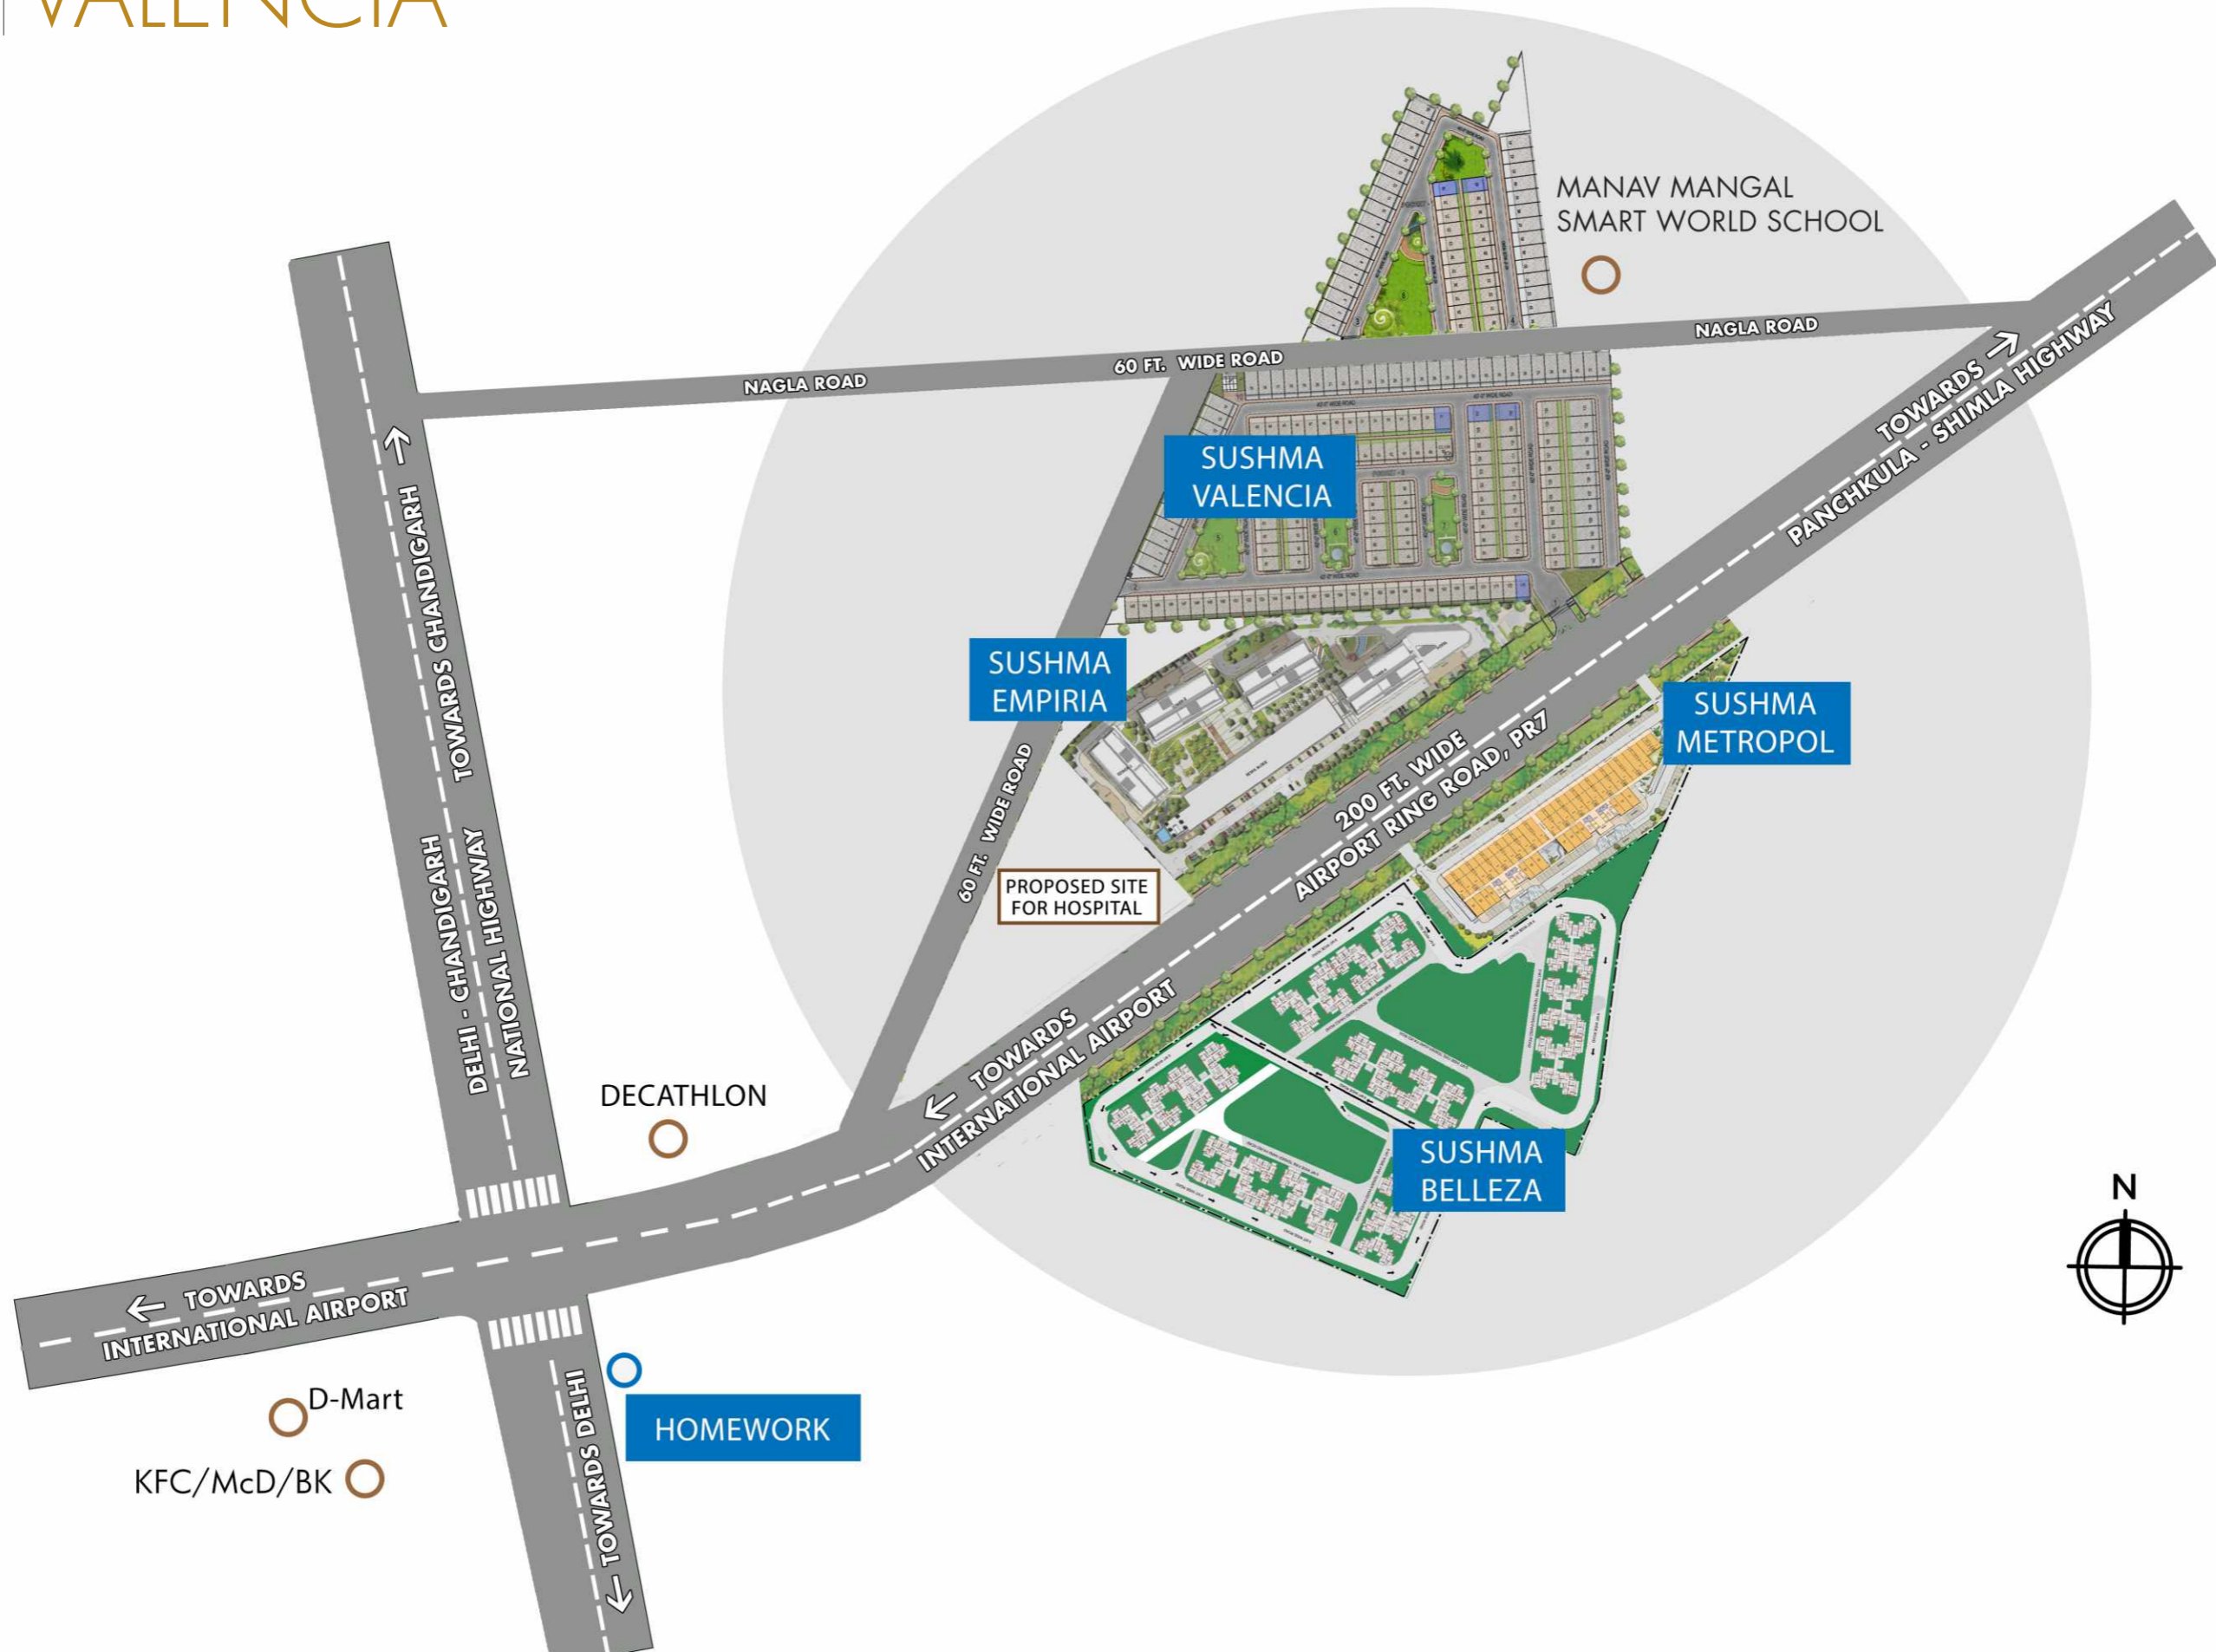

MAP NOT TO SCALE

SUSHMA
VALENCIA






 **SUSHMA**
VALENCIA






- LEGEND**
1. GATE 1
 2. GATE 2
 3. GATE 3
 4. GATE 4
 5. PARK KIDS TRIANGLE
 6. PARK ELDERLY SQUARE
 7. PARK FITNESS SQUARE
 8. PARK LEISURE TRIANGLE
 9. PARK PLEASURE POLYGON
 10. CONVENIENT SHOPS
 11. CLUB
- CORNER UNIT WITH INDEPENDENT LIFT

MASTER PLAN

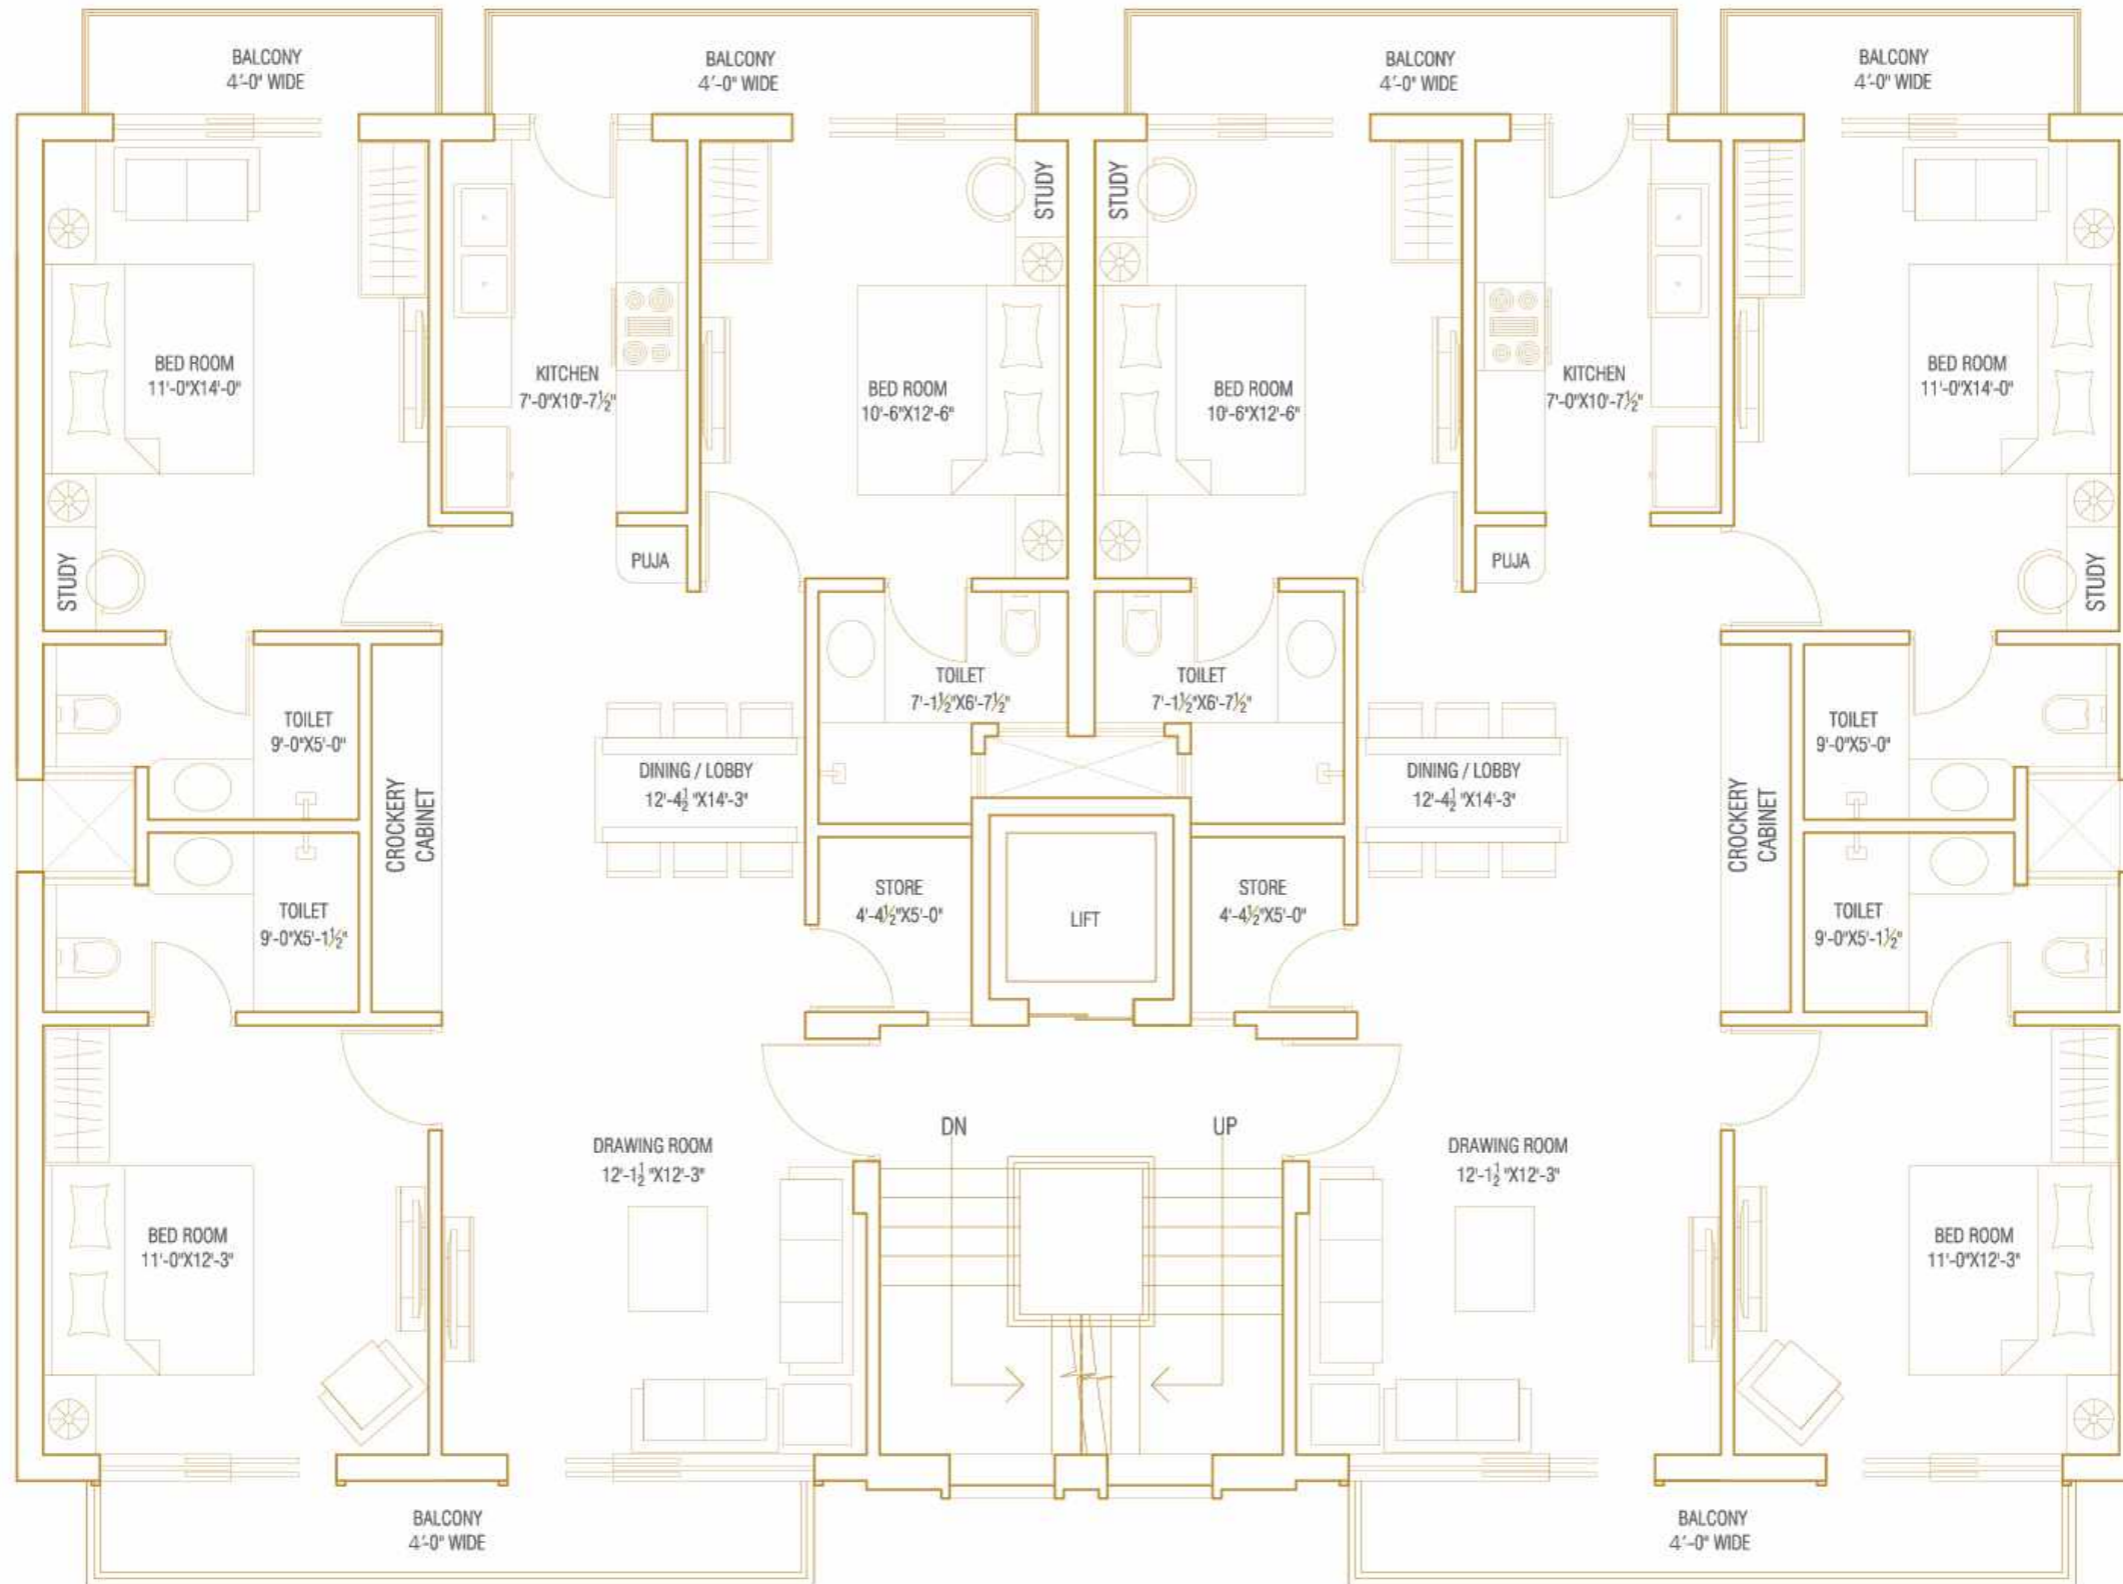

TYPICAL FLOOR PLAN
SIZE = 30'-0" X 60'-0"
3 BHK PREMIUM - 200 Sq.Yd.

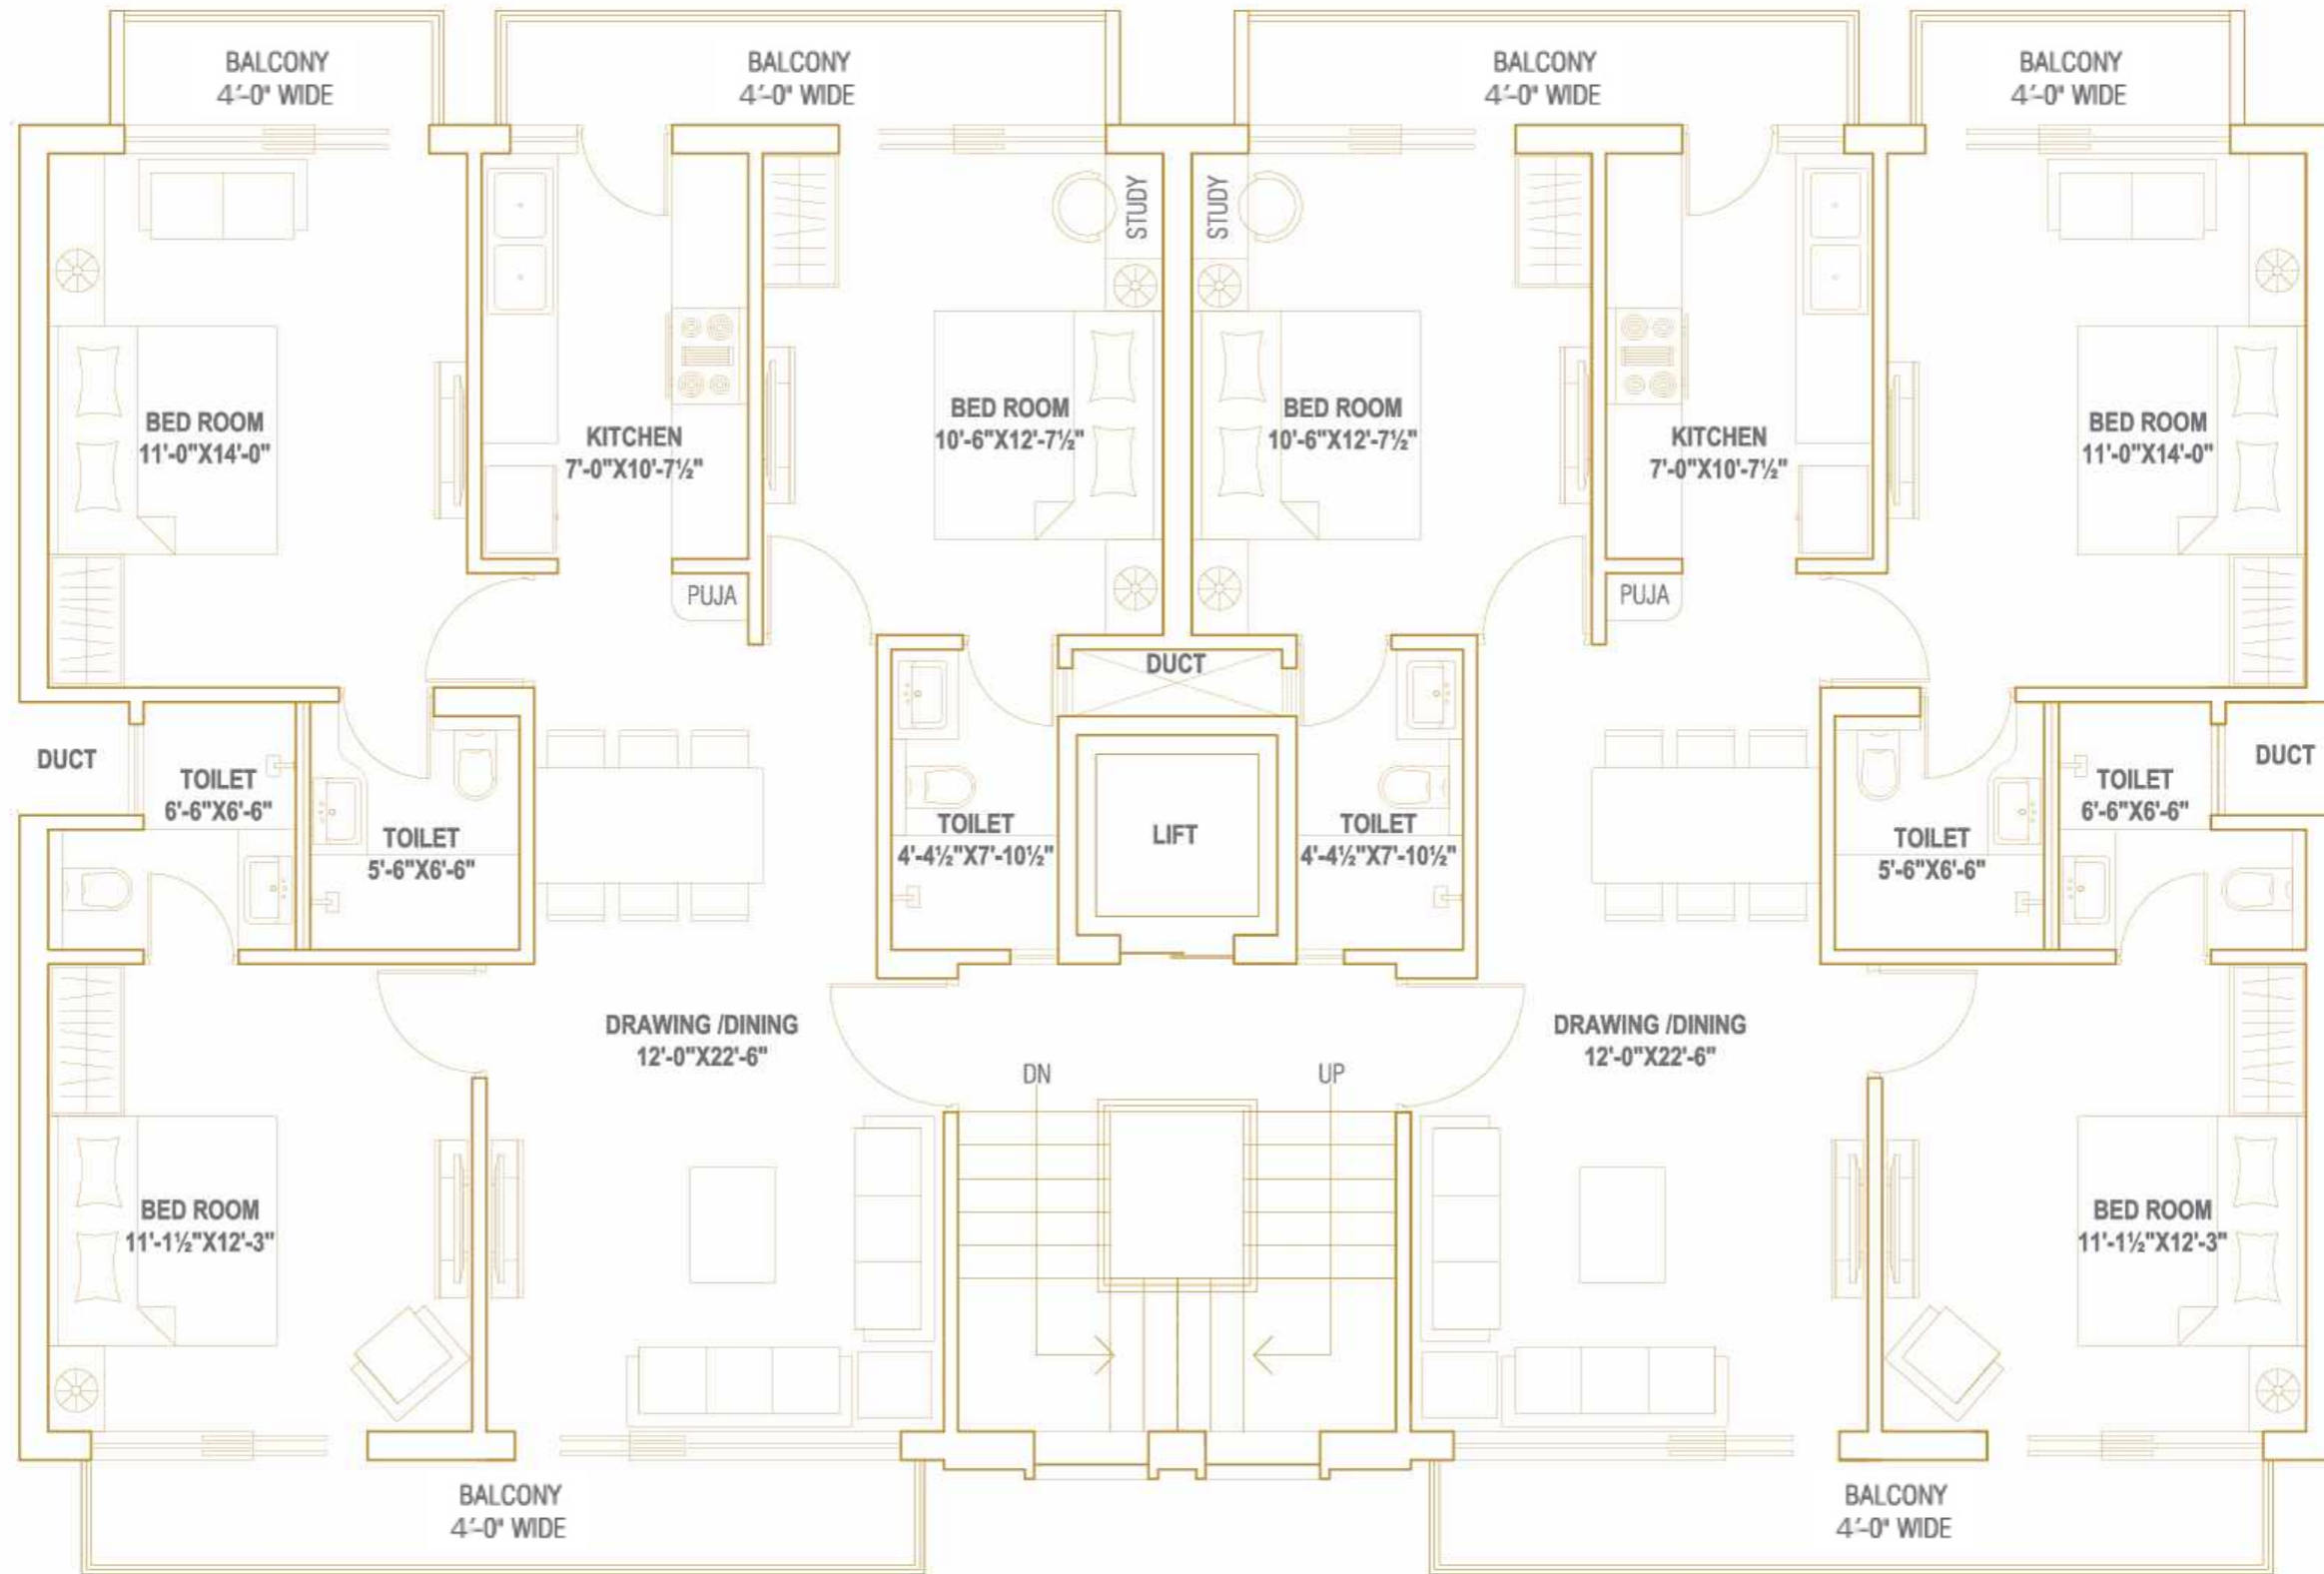


TYPICAL FLOOR PLAN
SIZE = 30'-0" X 60'-0"
3 BHK - 200 Sq.Yd.




TYPICAL FLOOR PLAN
SIZE = 30'-0" X 75'-0"
3 BHK + SERVICE STAFF - 250 Sq.Yd.



CLUB PLAN - FIRST FLOOR

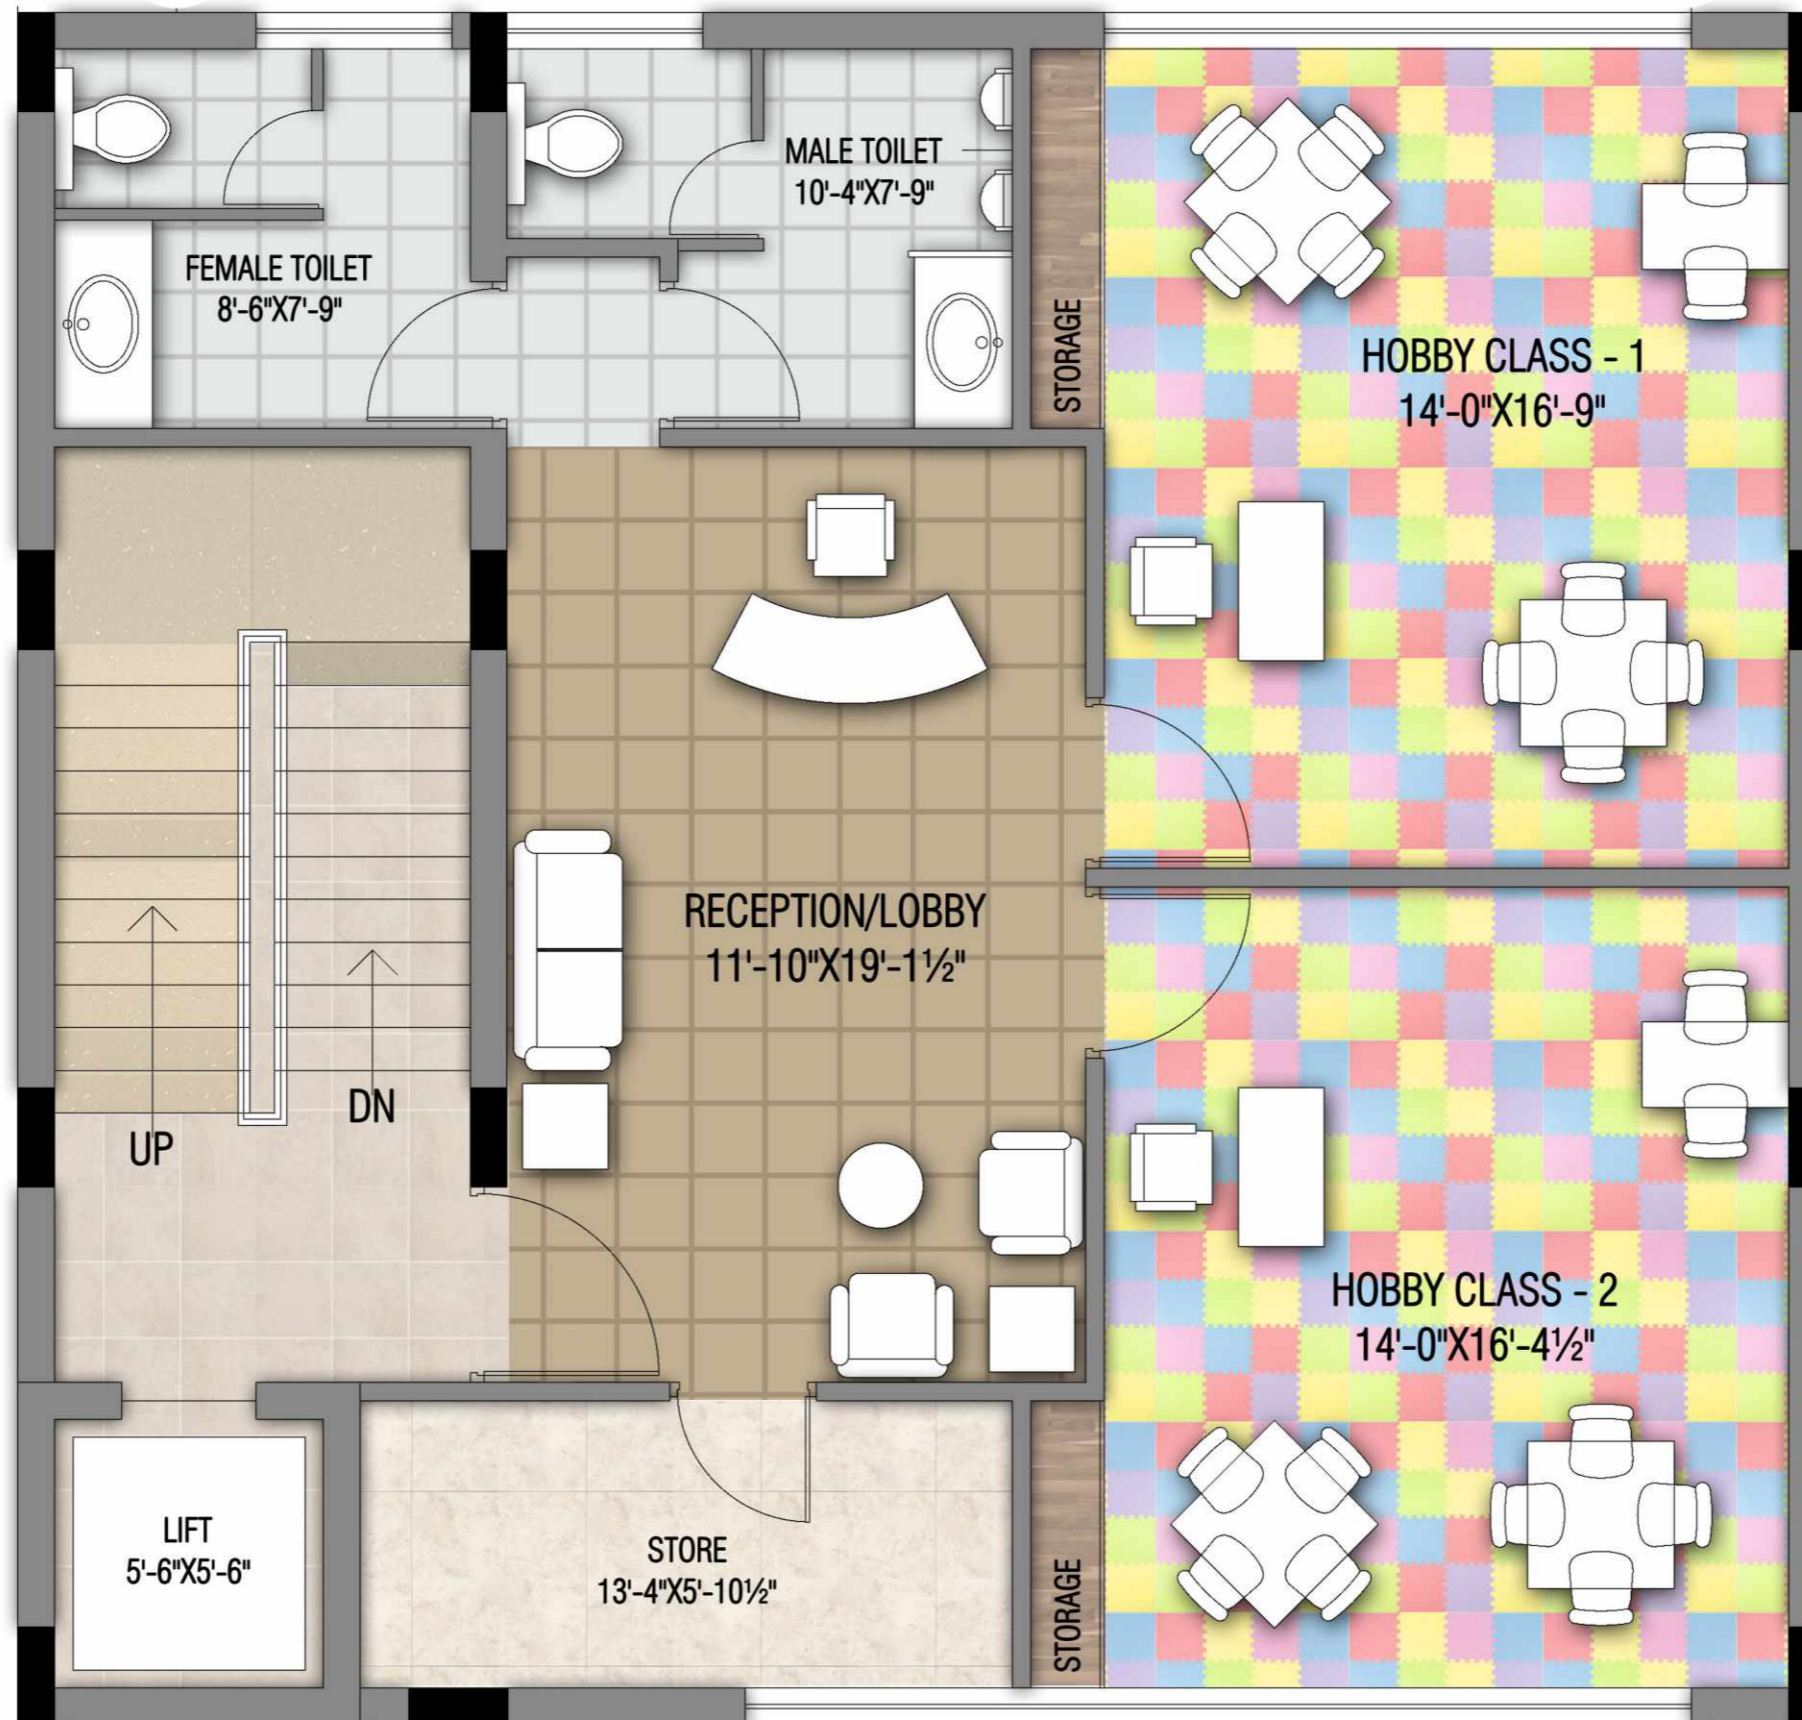

CLUB PLAN - SECOND FLOOR

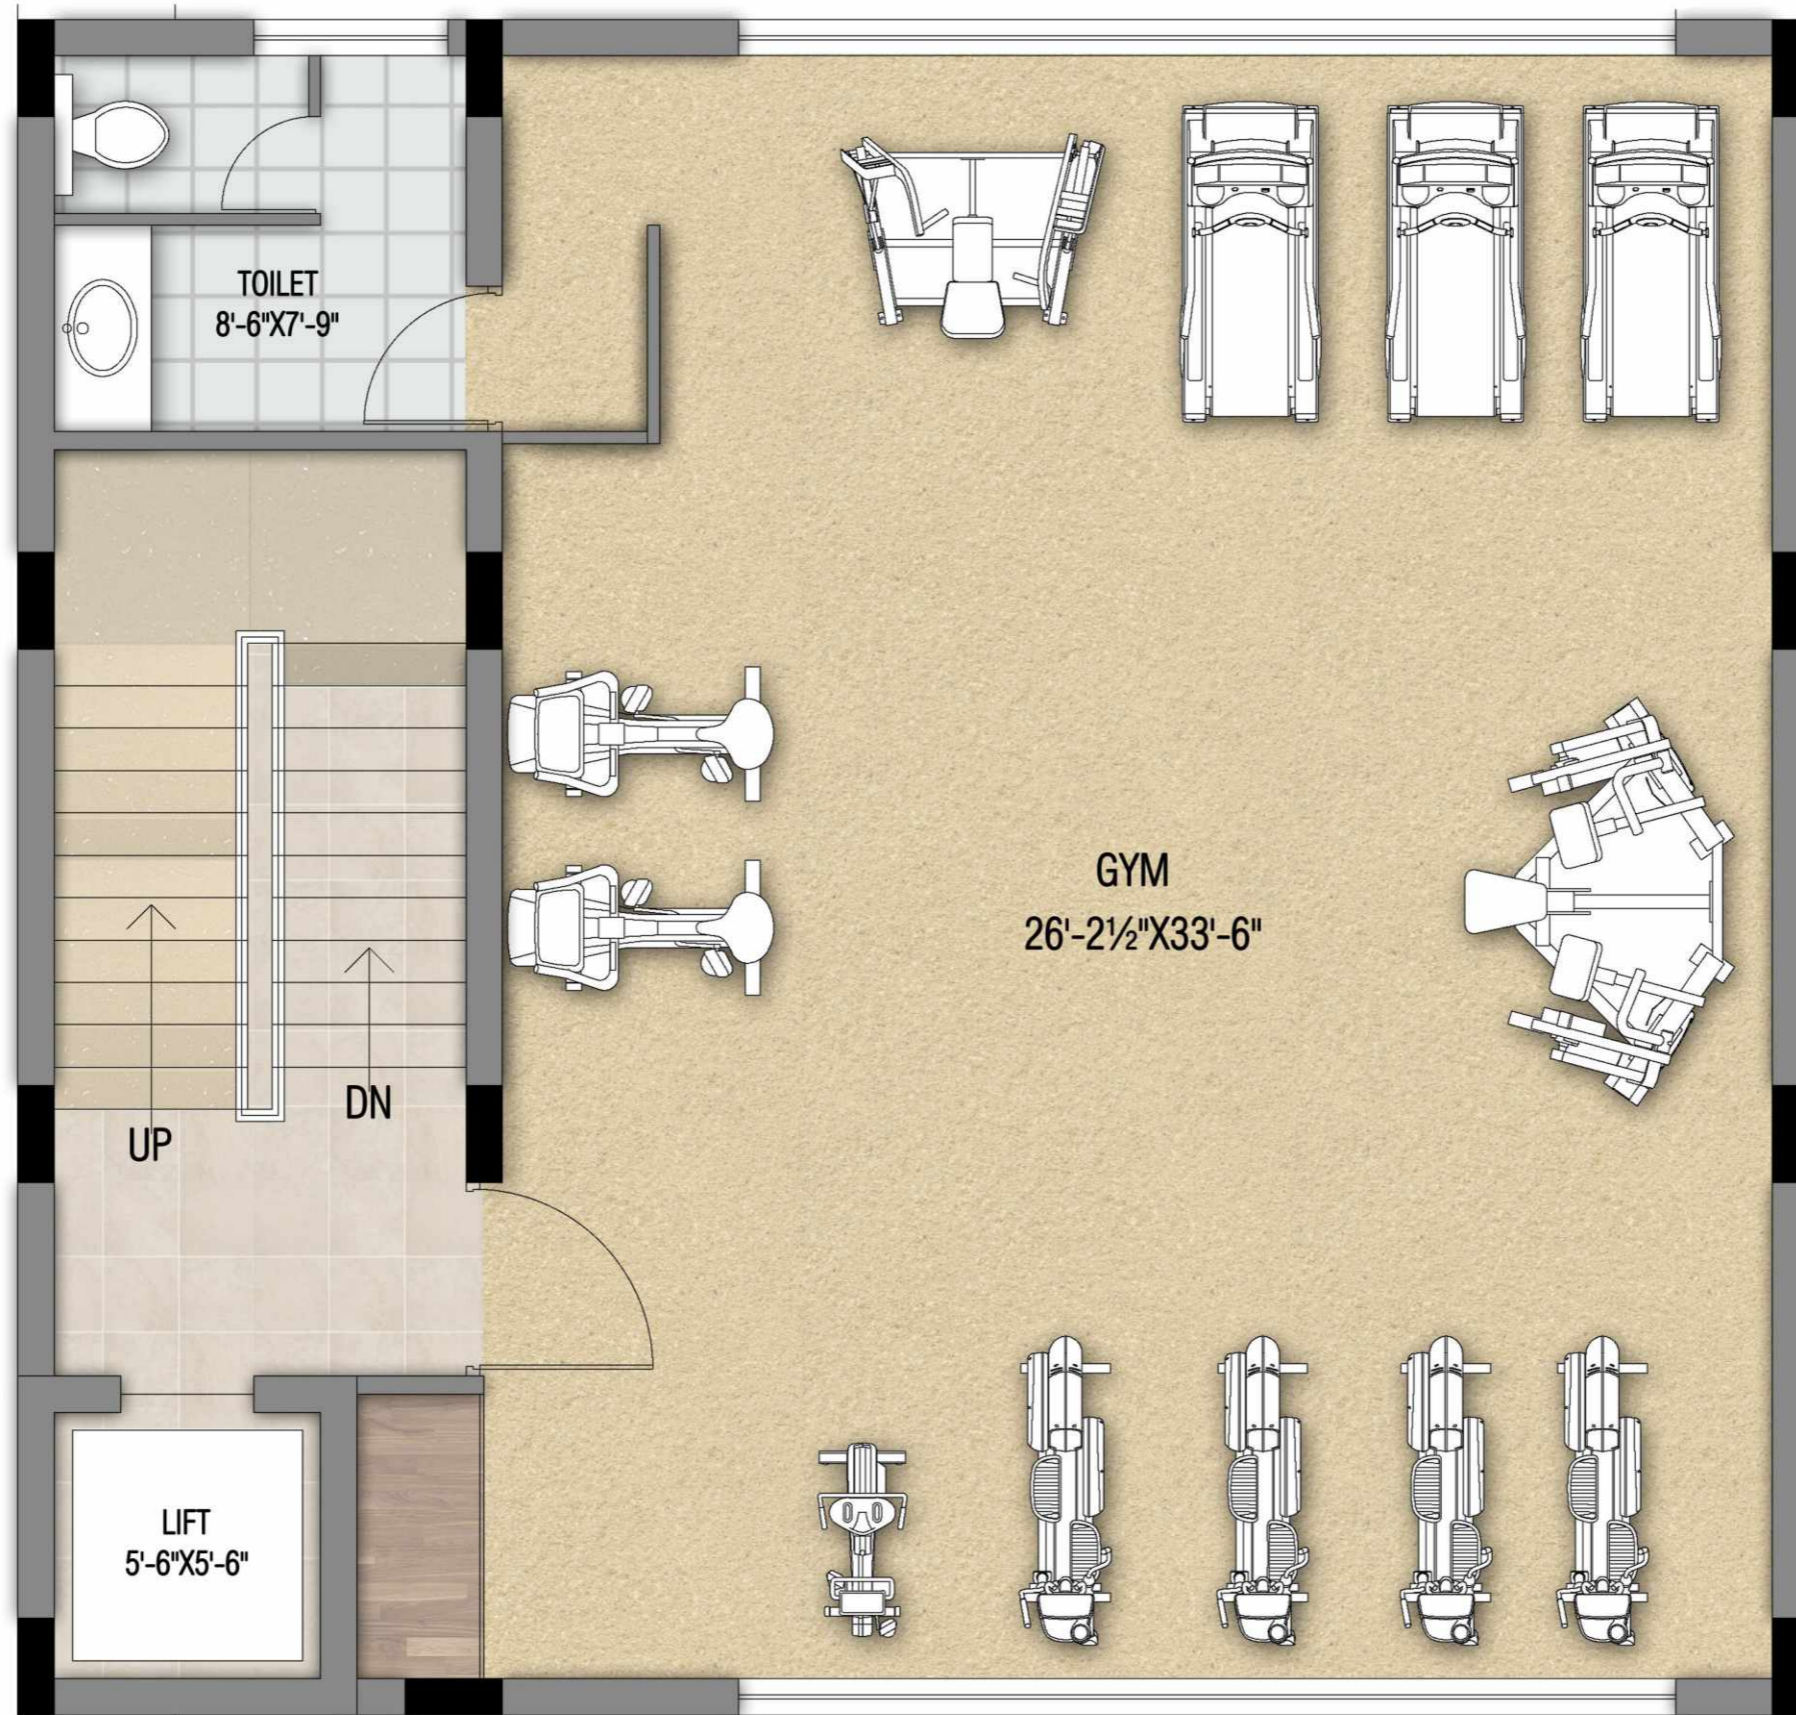

CLUB PLAN - THIRD FLOOR