



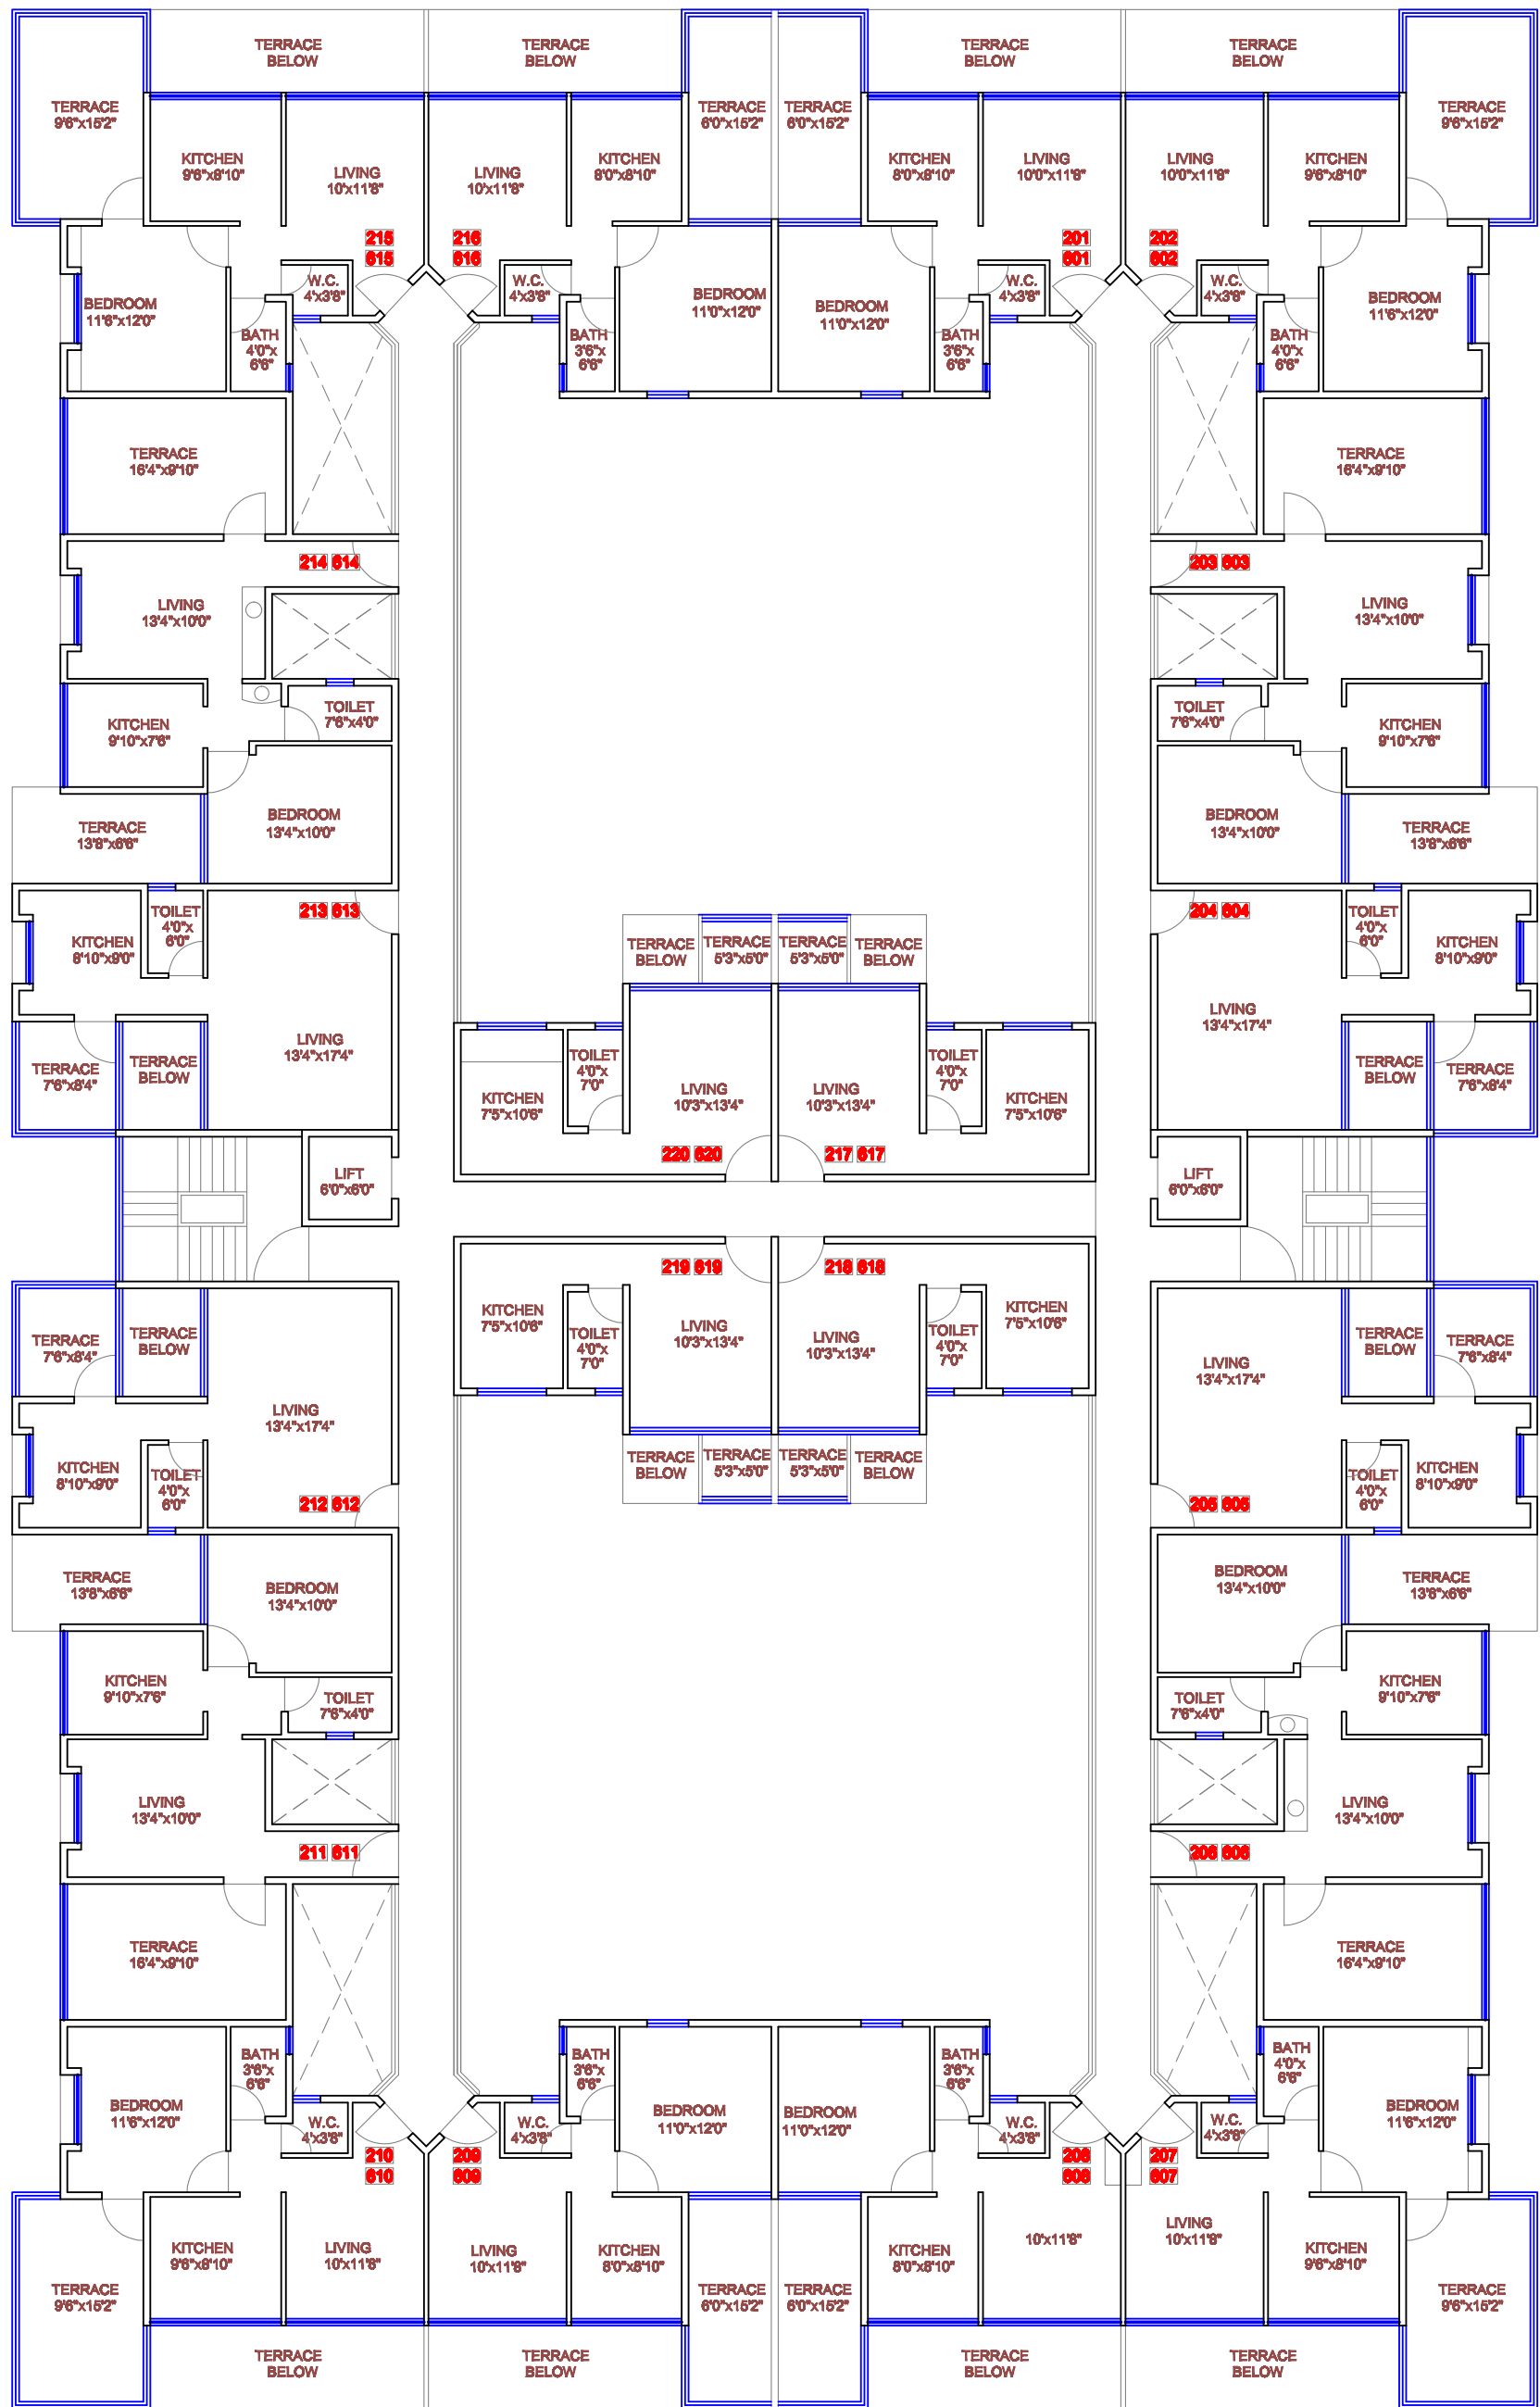

RT-3007/2010

SECOND & SIXTH FLOOR PLAN

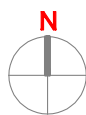

PROJECT :
PROPOSED RESIDENTIAL BUILDING
AT GAT NO.559/2,VILLAGE-WAGHOLI, PUNE.

FOR: **MAKWANA REALTORS**



Office 204, Vishal Commercial Complex,
D&K Resumes, Near Chandani Chowk, Southen, Pune-411007.
+91-982-69821048, info@designstudio.co.in