



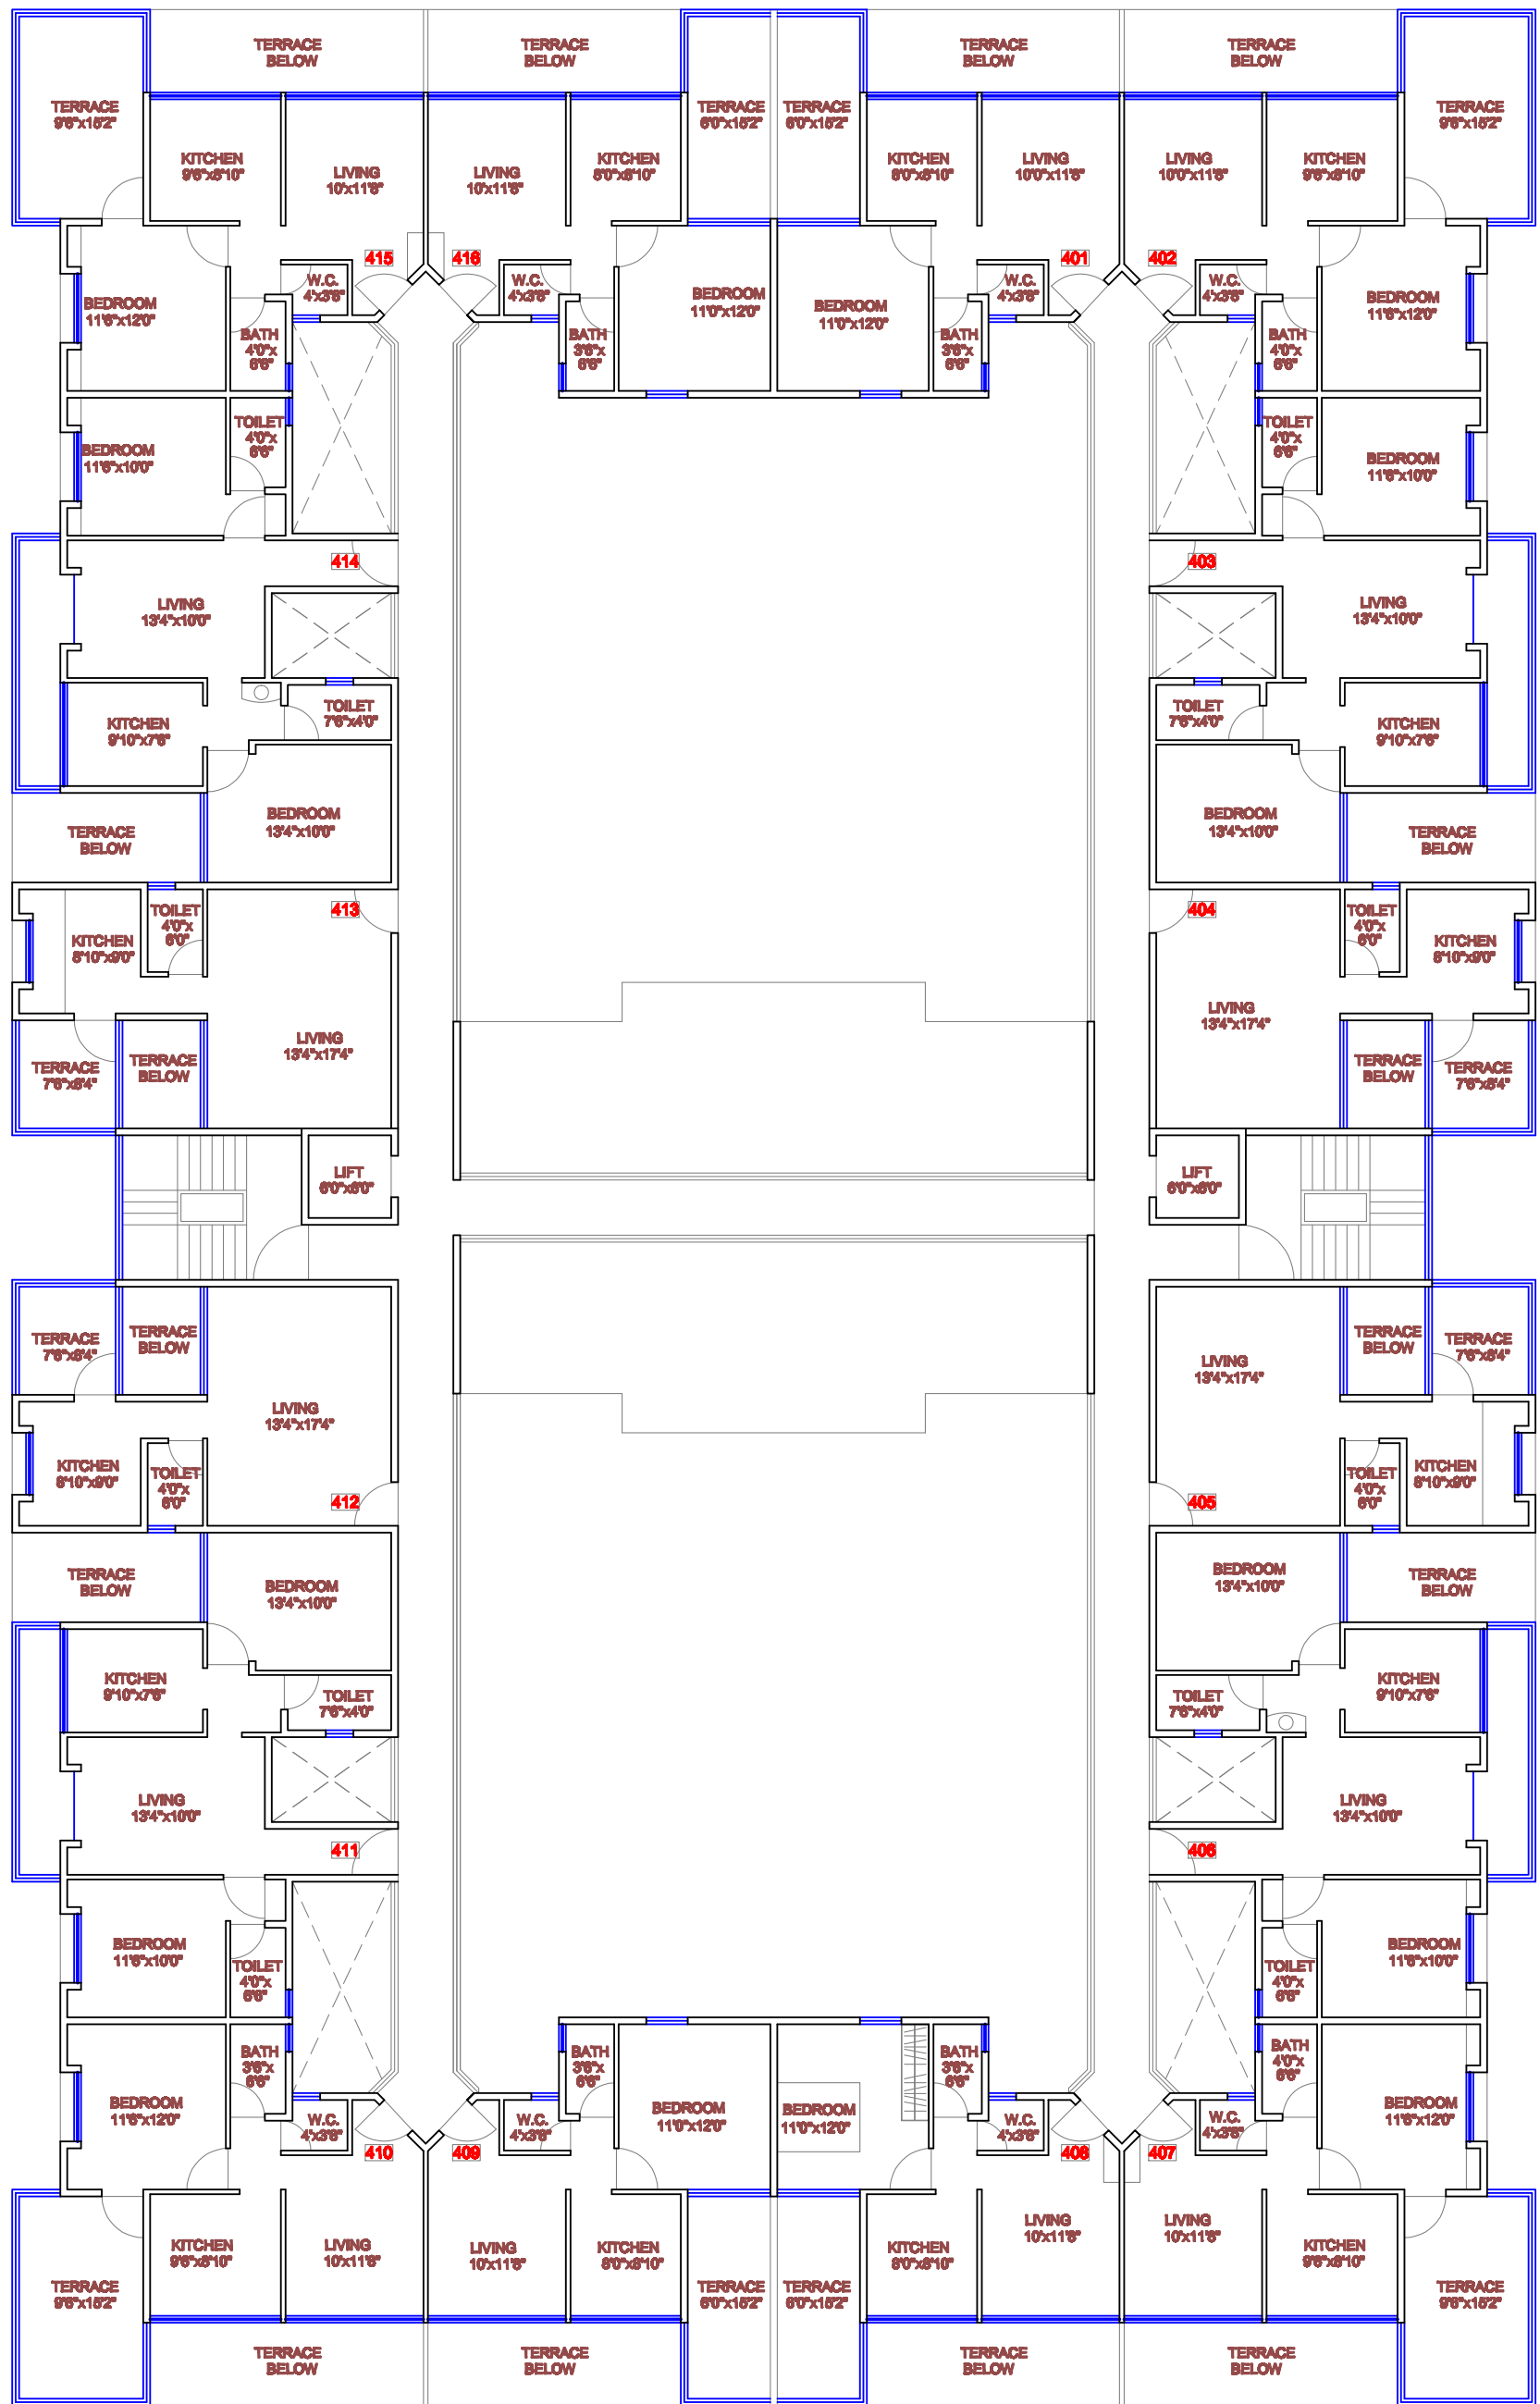

RT-3007/2010

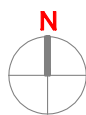

PROJECT :
PROPOSED RESIDENTIAL BUILDING
AT GAT NO.559/2,VILLAGE-WAGHOLI, PUNE.

FOR: **MAKWANA REALTORS**

design studio
architecture planning interior graphics
office 204, Vishal Commercial Complex,
D&K Road, Near Chandani Chowk, Southen, Pune-411007.
+91-982-6925104, info@designstudio.co.in