

# PLATINUM 65 ANNA NAGAR WEST



CORONATED AS  
**THE KING OF LUXURY**  
WINNER OF THE CNBC AWARD IN THE  
**"ULTRA LUXURY SEGMENT"**

WINNER OF  
**BRANDS ACADEMY AWARD**

**"MOST TRUSTED  
RESIDENTIAL REAL ESTATE  
DEVELOPER IN CHENNAI"**




**GOLDEN HOMES**  
PRIVATE LIMITED

*Redefining Luxury,  
Since 1986*

Block No:65, Platinum Apartments, Ambattur Estate Road, Anna Nagar West, Chennai - 600101.

## Key Plan (Not to Scale)

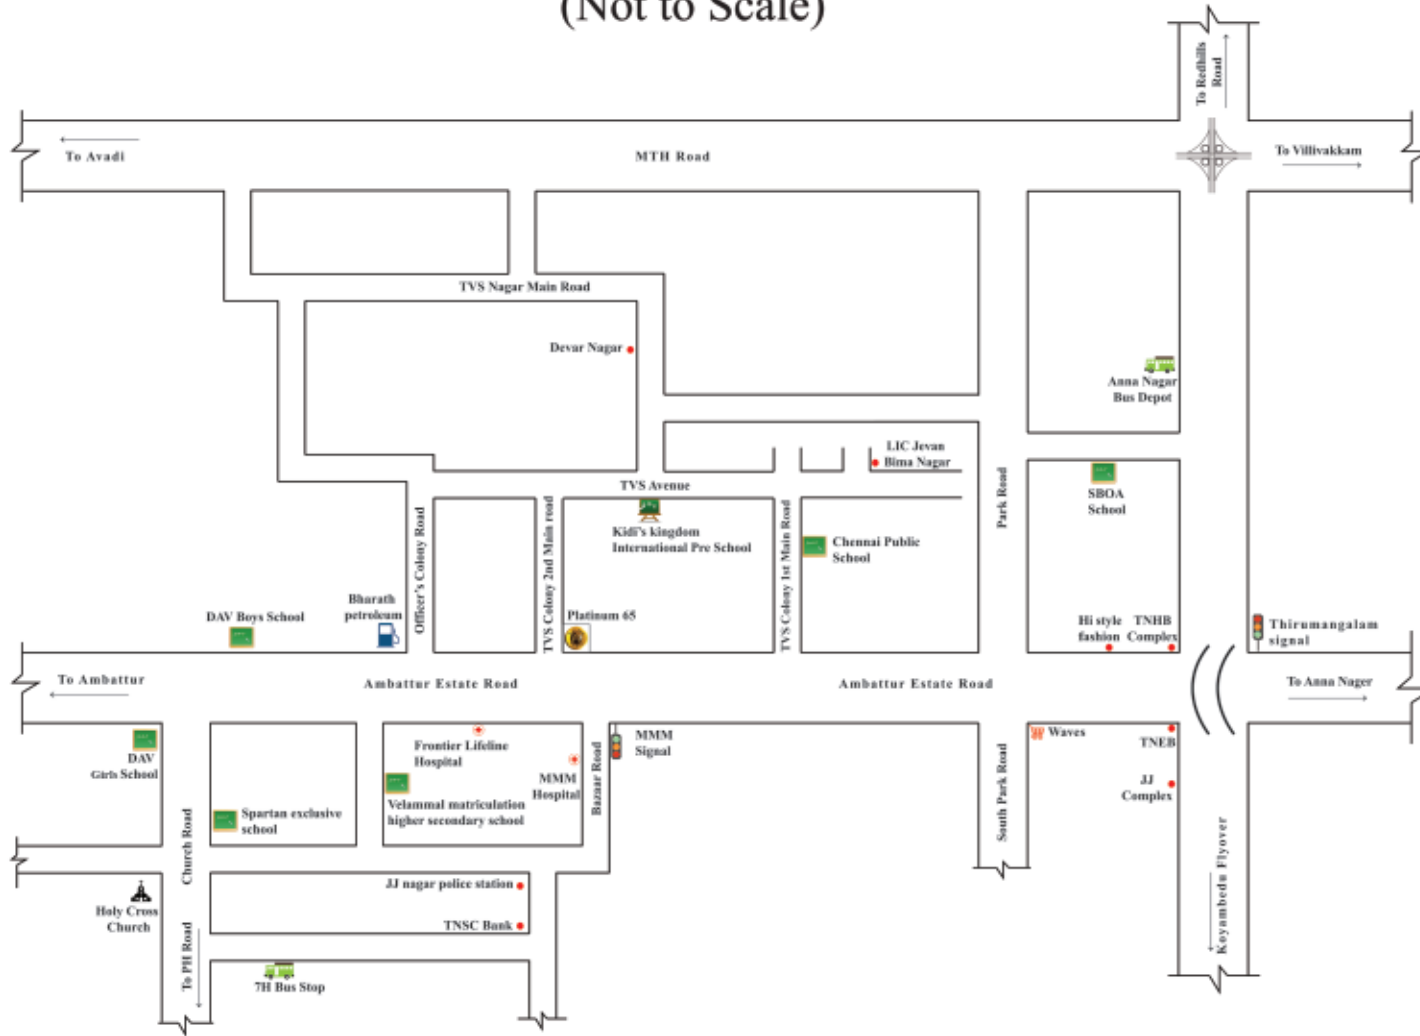

## Site Cum Stilt Floor Plan



# Typical Floor Plan - ( I, II & III )



## Area Statement

Flat no.	Area in sq. ft.
1 to 9	1557

## Special Features

- >> Teakwood Joinery / UPVC
- >> Power Back Up
- >> Water Treatment Plant
- >> 2 Car Park Slots Per Flat
- >> Piped Cooking Gas

## Fourth Floor Plan - Flat 10



### Area Statement

Flat no.	Area in sq. ft.
10	1557



CORONATED AS  
**THE KING OF LUXURY**  
- WINNER OF THE CNBC AWARD IN THE  
**"ULTRA LUXURY SEGMENT"**

WINNER OF  
**BRANDS ACADEMY AWARD**

**"MOST TRUSTED  
RESIDENTIAL REAL ESTATE  
DEVELOPER IN CHENNAI"**



**GOLDEN HOMES**  
PRIVATE LIMITED  
*Redefining Luxury,  
Since 1986*



**Golden Homes Pvt. Ltd.** was established in the year 1986. Backed by a dedicated team of professionals, strong capital base, extensive experience and expertise, **Golden Homes** primarily focuses on the residential sector.

With over 29 years of experience and impeccable track record, it is one of the most reliable and trusted names for high quality premium homes in Chennai.

A pioneer and innovator in the residential sector, since its inception, **Golden Homes** has to its credit, various renowned landmarks spread across Chennai and now has over 5.5 million sq.ft. of residential/commercial space under various stages of development.

Every project of **Golden Homes**, is executed with the same passion and commitment that has been the hallmark of the company. Over 2500 satisfied families across several generations have found their homes at **Golden Homes**.



Over 29 years of experience

Over 125 projects

Over 2500 satisfied families

Over 5.5 million sq.ft.



**GOLDEN HOMES**  
PRIVATE LIMITED  
*Redefining Luxury,*  
*Since 1986*

An ISO 9001:2008 & ISO 14001:2004 Certified Company

**Tel: +91 44 4600 4600**

Golden Homes Pvt. Ltd, AC-63, 5th Avenue, Anna Nagar, Chennai- 600 040.  
Tel : 044 – 26213388 Fax : 044 – 26283388 E-mail: [marketing@goldenhomeschennai.com](mailto:marketing@goldenhomeschennai.com)  
Website: [www.goldenhomeschennai.com](http://www.goldenhomeschennai.com)

Disclaimer: This brochure is purely conceptual and does not constitute a legal document.  
The Management of Golden Homes Pvt. Ltd. reserves the right to add, delete or alter any specification/elevation details.