


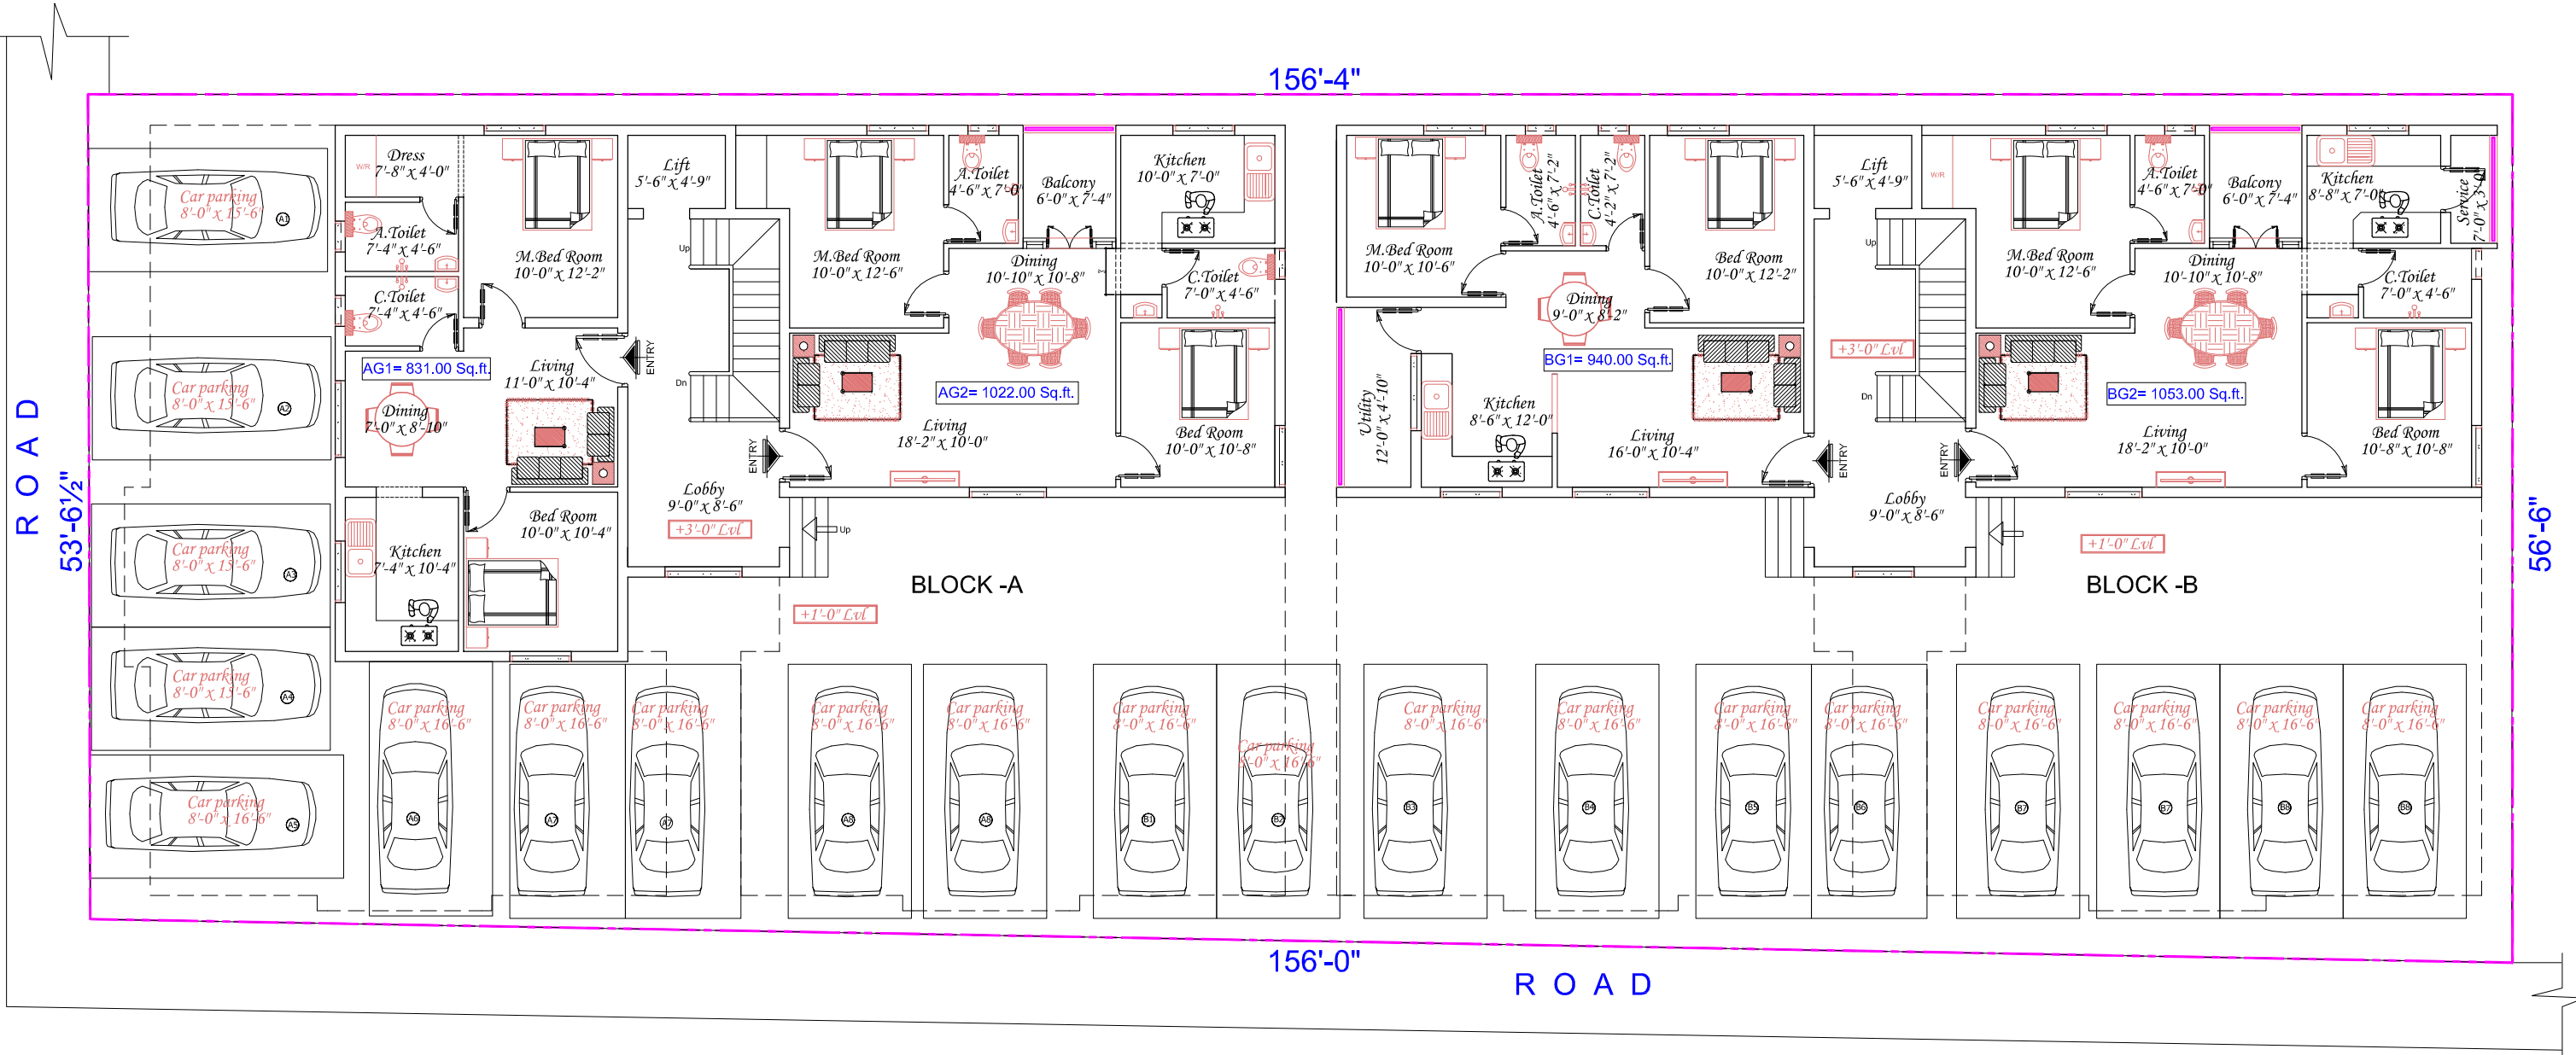

PROJECT

ALANKRITA - PERAMBUR

TITLE

BLOCK - A & B
SITE/STILT FLOOR PLAN




Royal Splendour Developers (P) Ltd.

AMG TOWERS, 3RD FLOOR, GST ROAD,
NO.28, LAWYER JAGANNATHAN STREET,
GUINDY, CHENNAI - 600016.

Ph : 044-49240000


Web : www.royalsplendour.com

Email: sales@royalsplendour.com

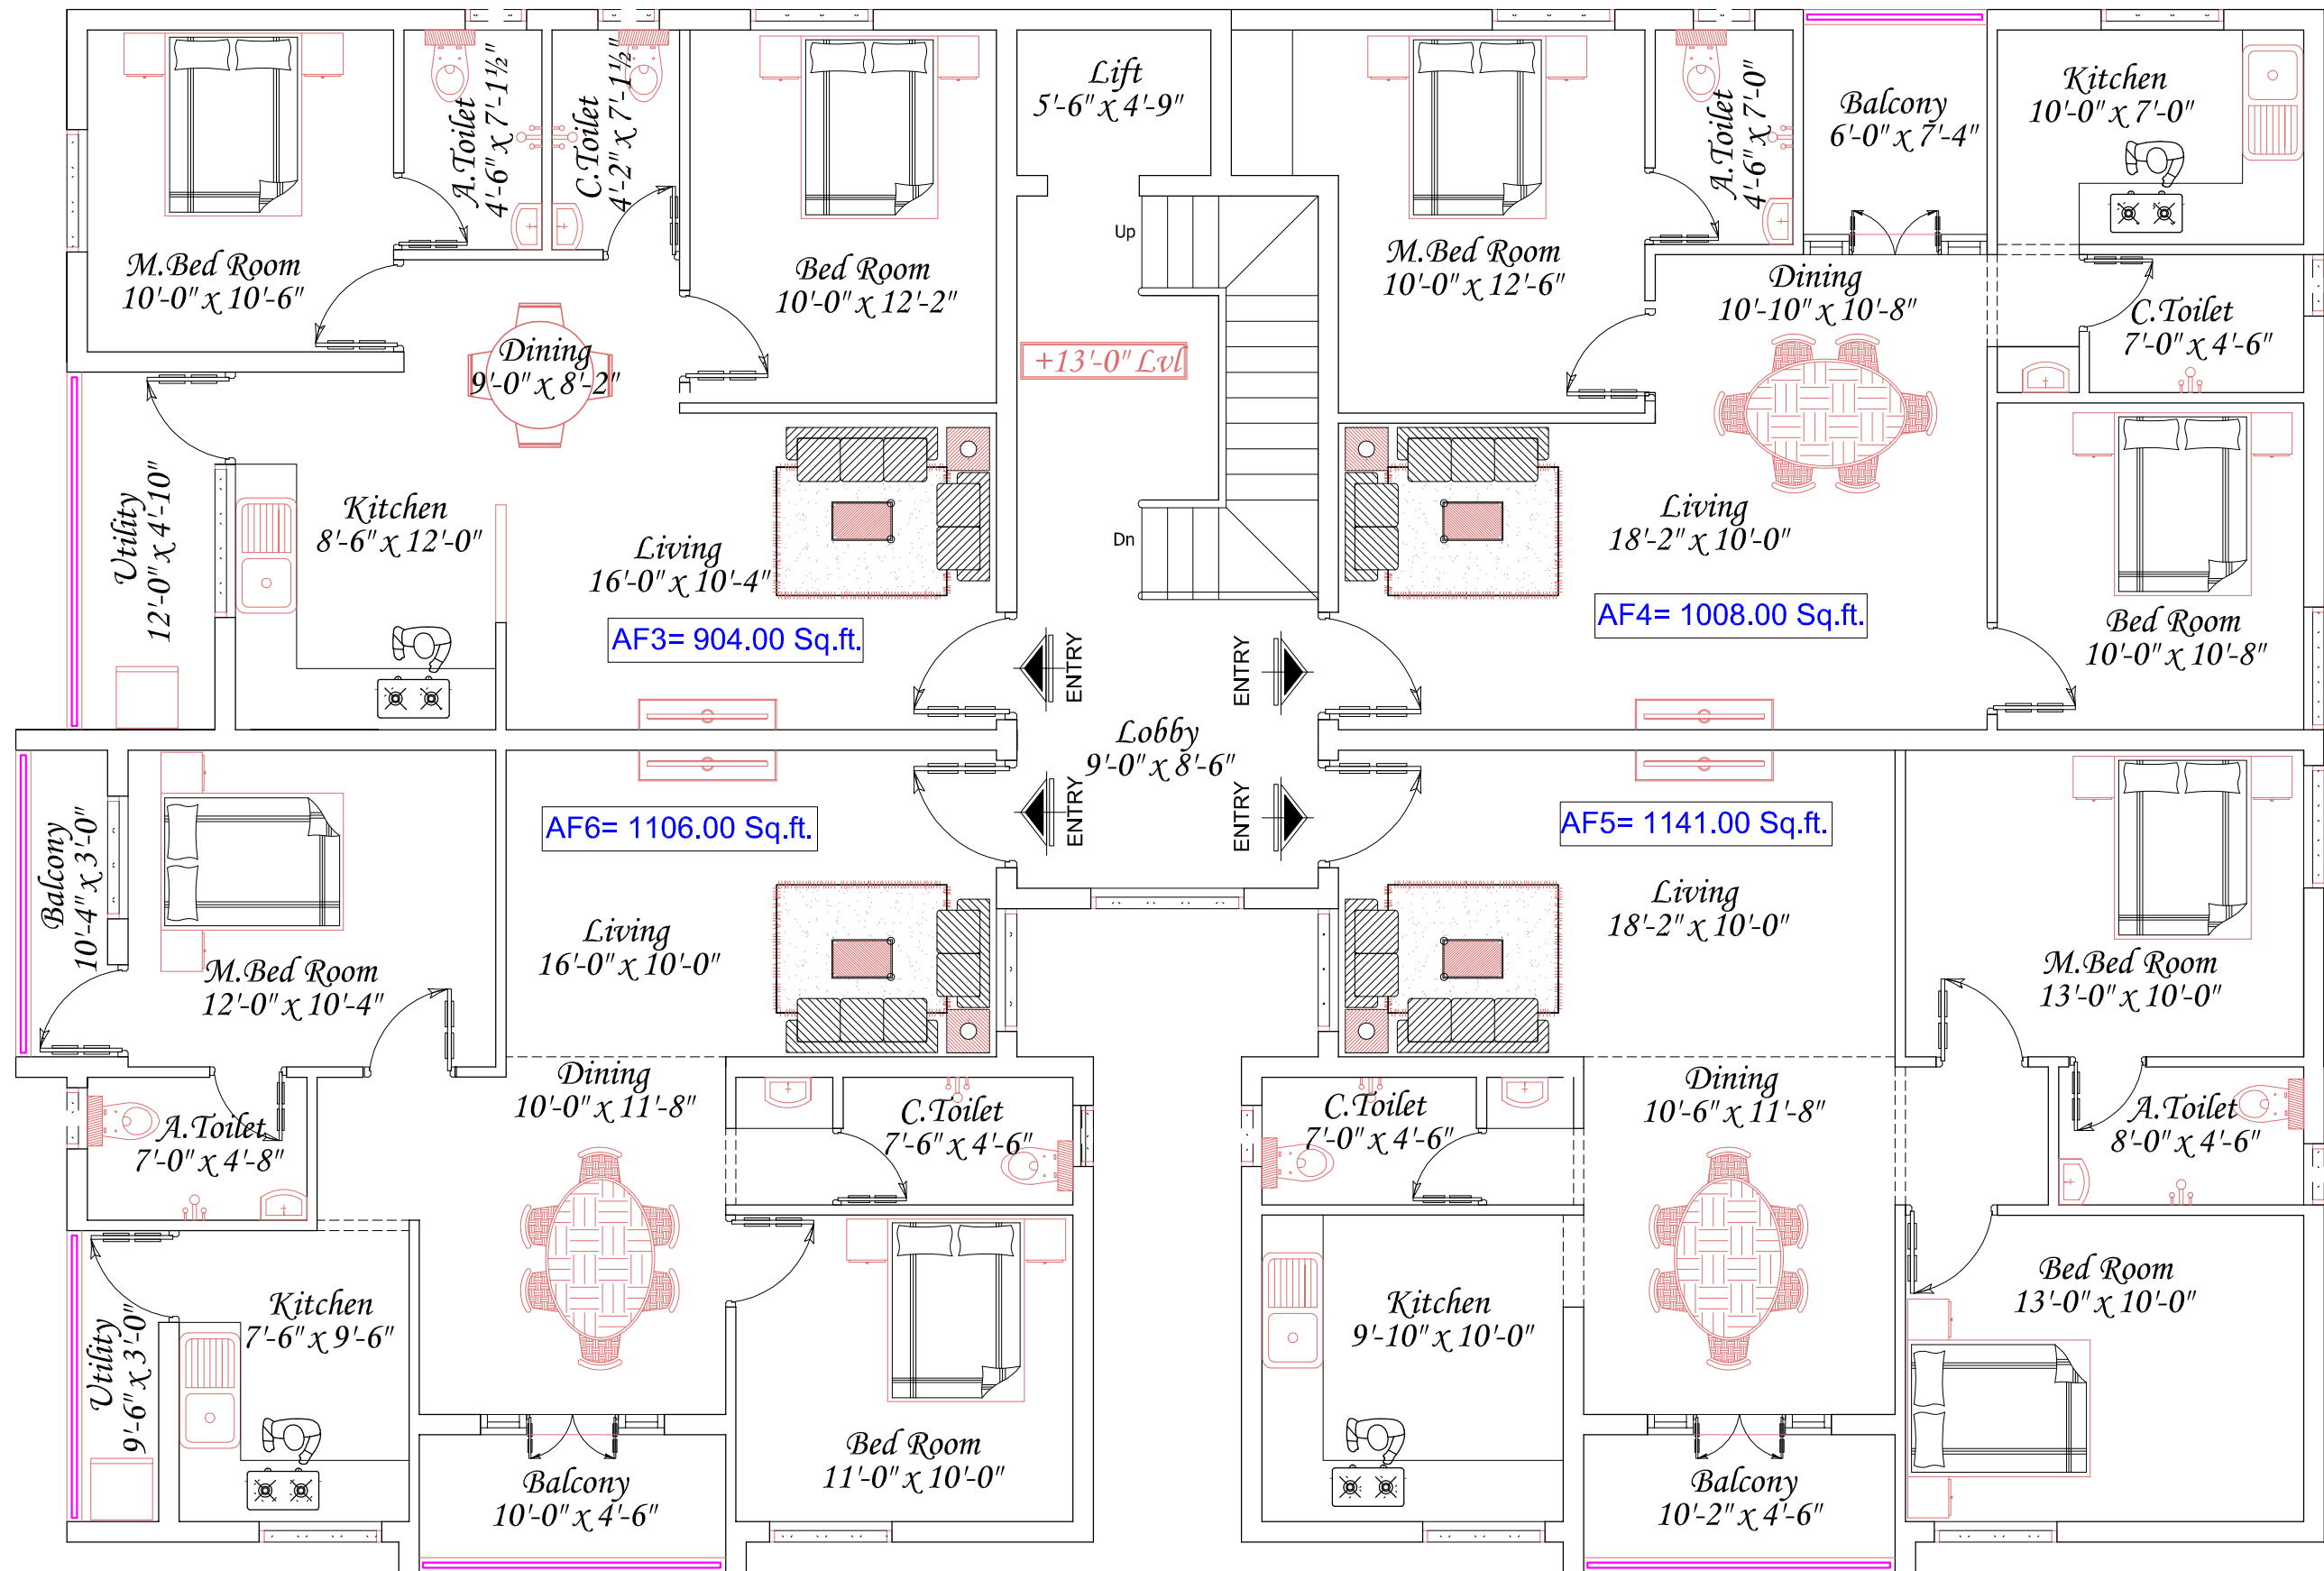


PROJECT
ALANKRITA - PERAMBUR

TITLE
**BLOCK - A
 FIRST FLOOR PLAN**

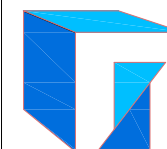

Royal Splendour Developers (P) Ltd.
 AMG TOWERS, 3RD FLOOR, GST ROAD,
 NO.28, LAWYER JAGANNATHAN STREET,
 GUINDY, CHENNAI - 600016.
 Ph : 044-49240000 Web : www.royalsplendour.com
 Email: sales@royalsplendour.com

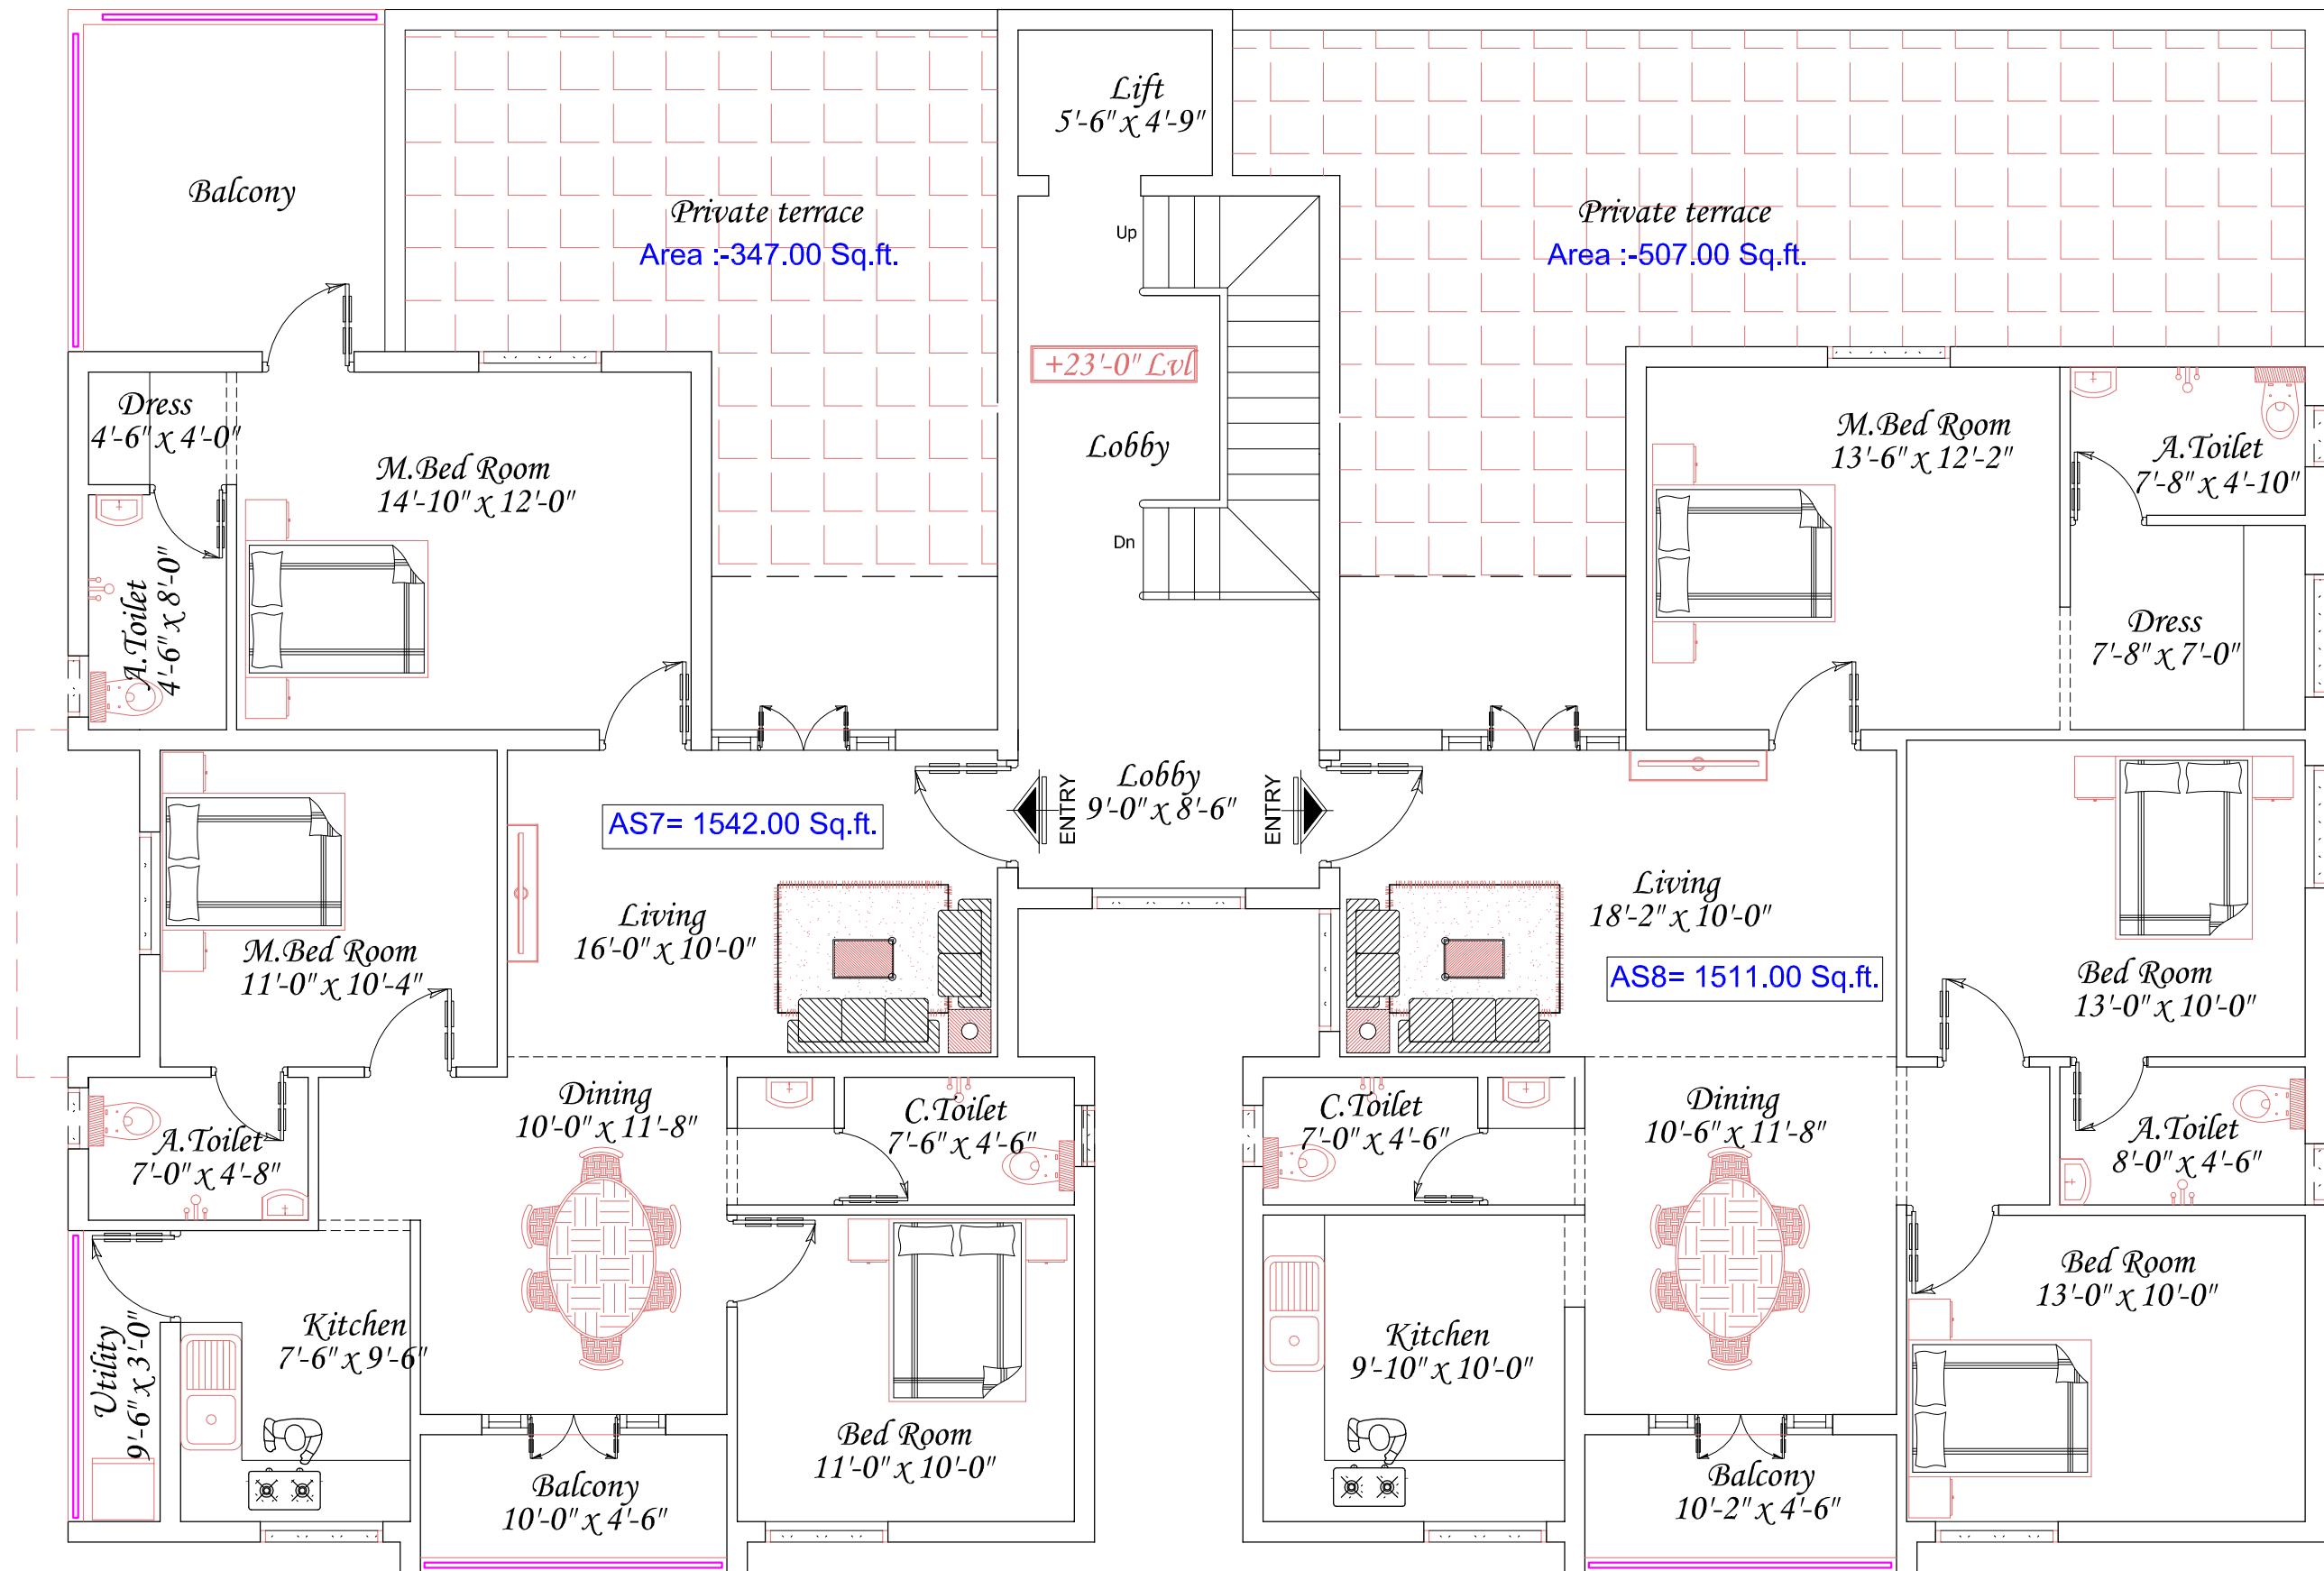

PROJECT
ALANKRITA - PERAMBUR

TITLE
BLOCK - A
SECOND FLOOR PLAN



Royal Splendour Developers (P) Ltd.
AMG TOWERS, 3RD FLOOR, GST ROAD,
NO.28, LAWYER JAGANNATHAN STREET,
GUINDY, CHENNAI - 600016.
Ph : 044-49240000 Web : www.royalsplendour.com
Email: sales@royalsplendour.com