


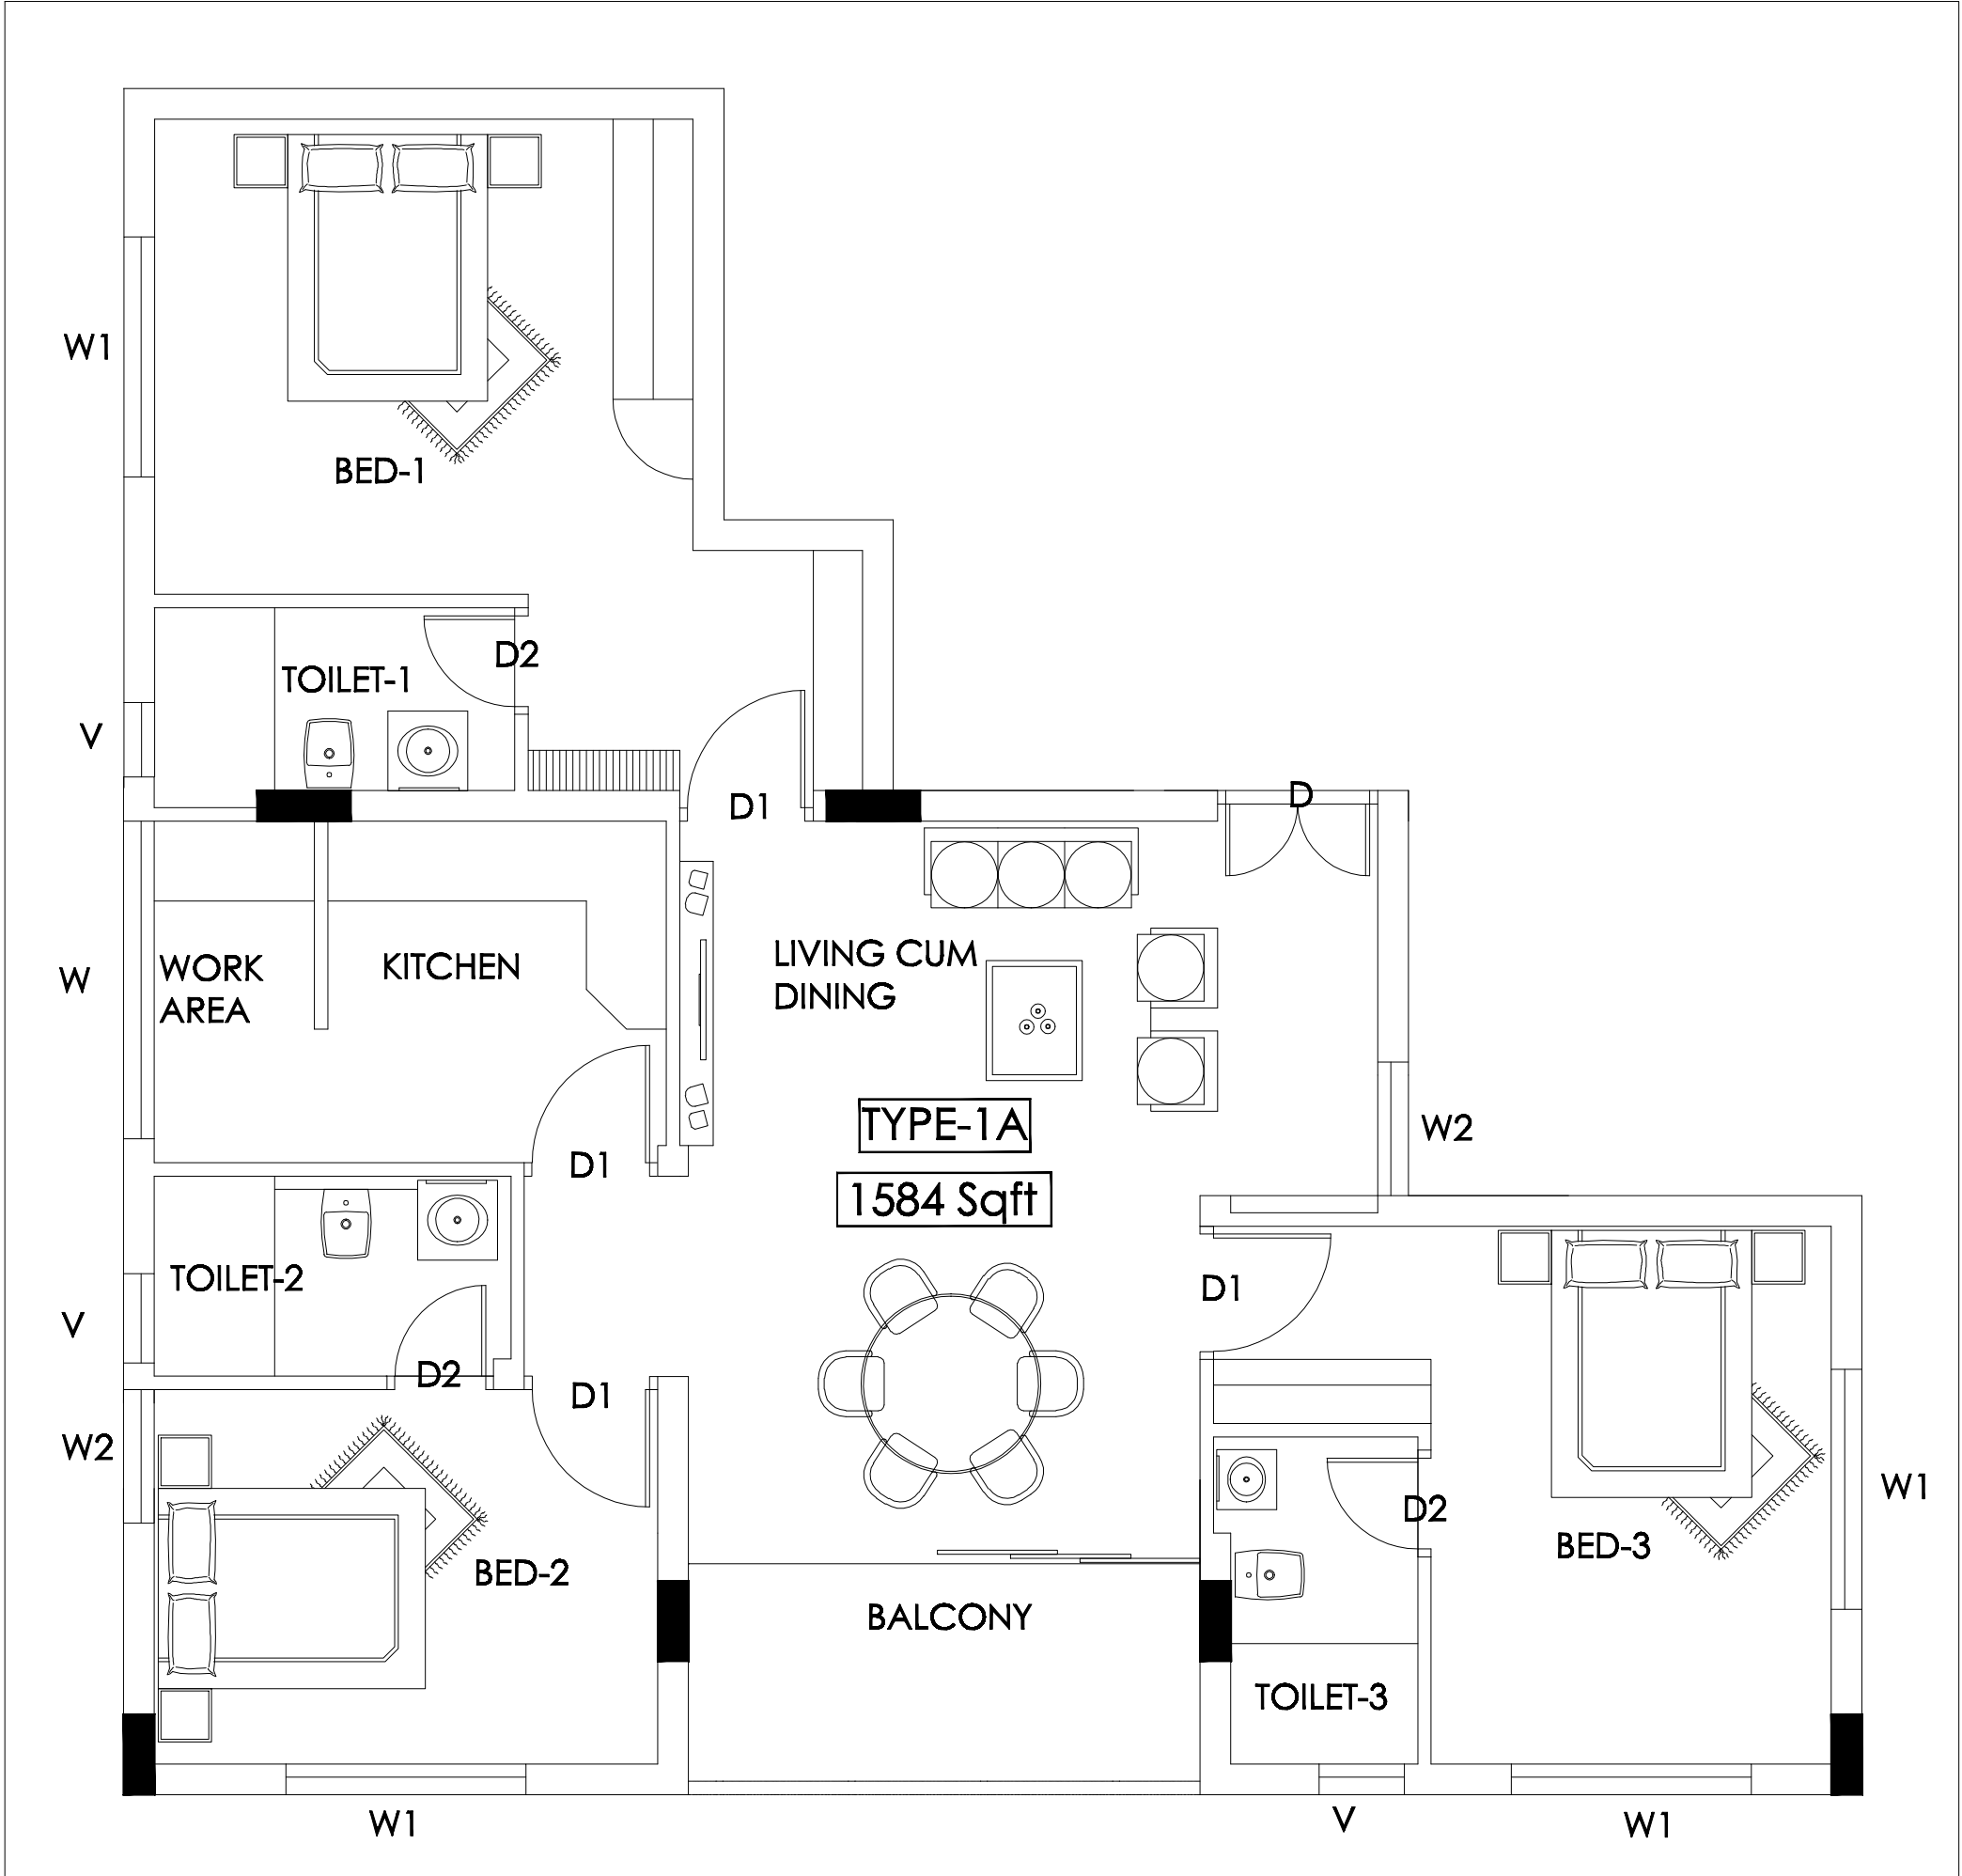

KEY PLAN	PROJECT NAME: Lourde Castle First floor	S E W N ORIENTATION Title: Individual drawing  KALPAKA BUILDERS PVT. LTD.
---------------------------------	--	---