



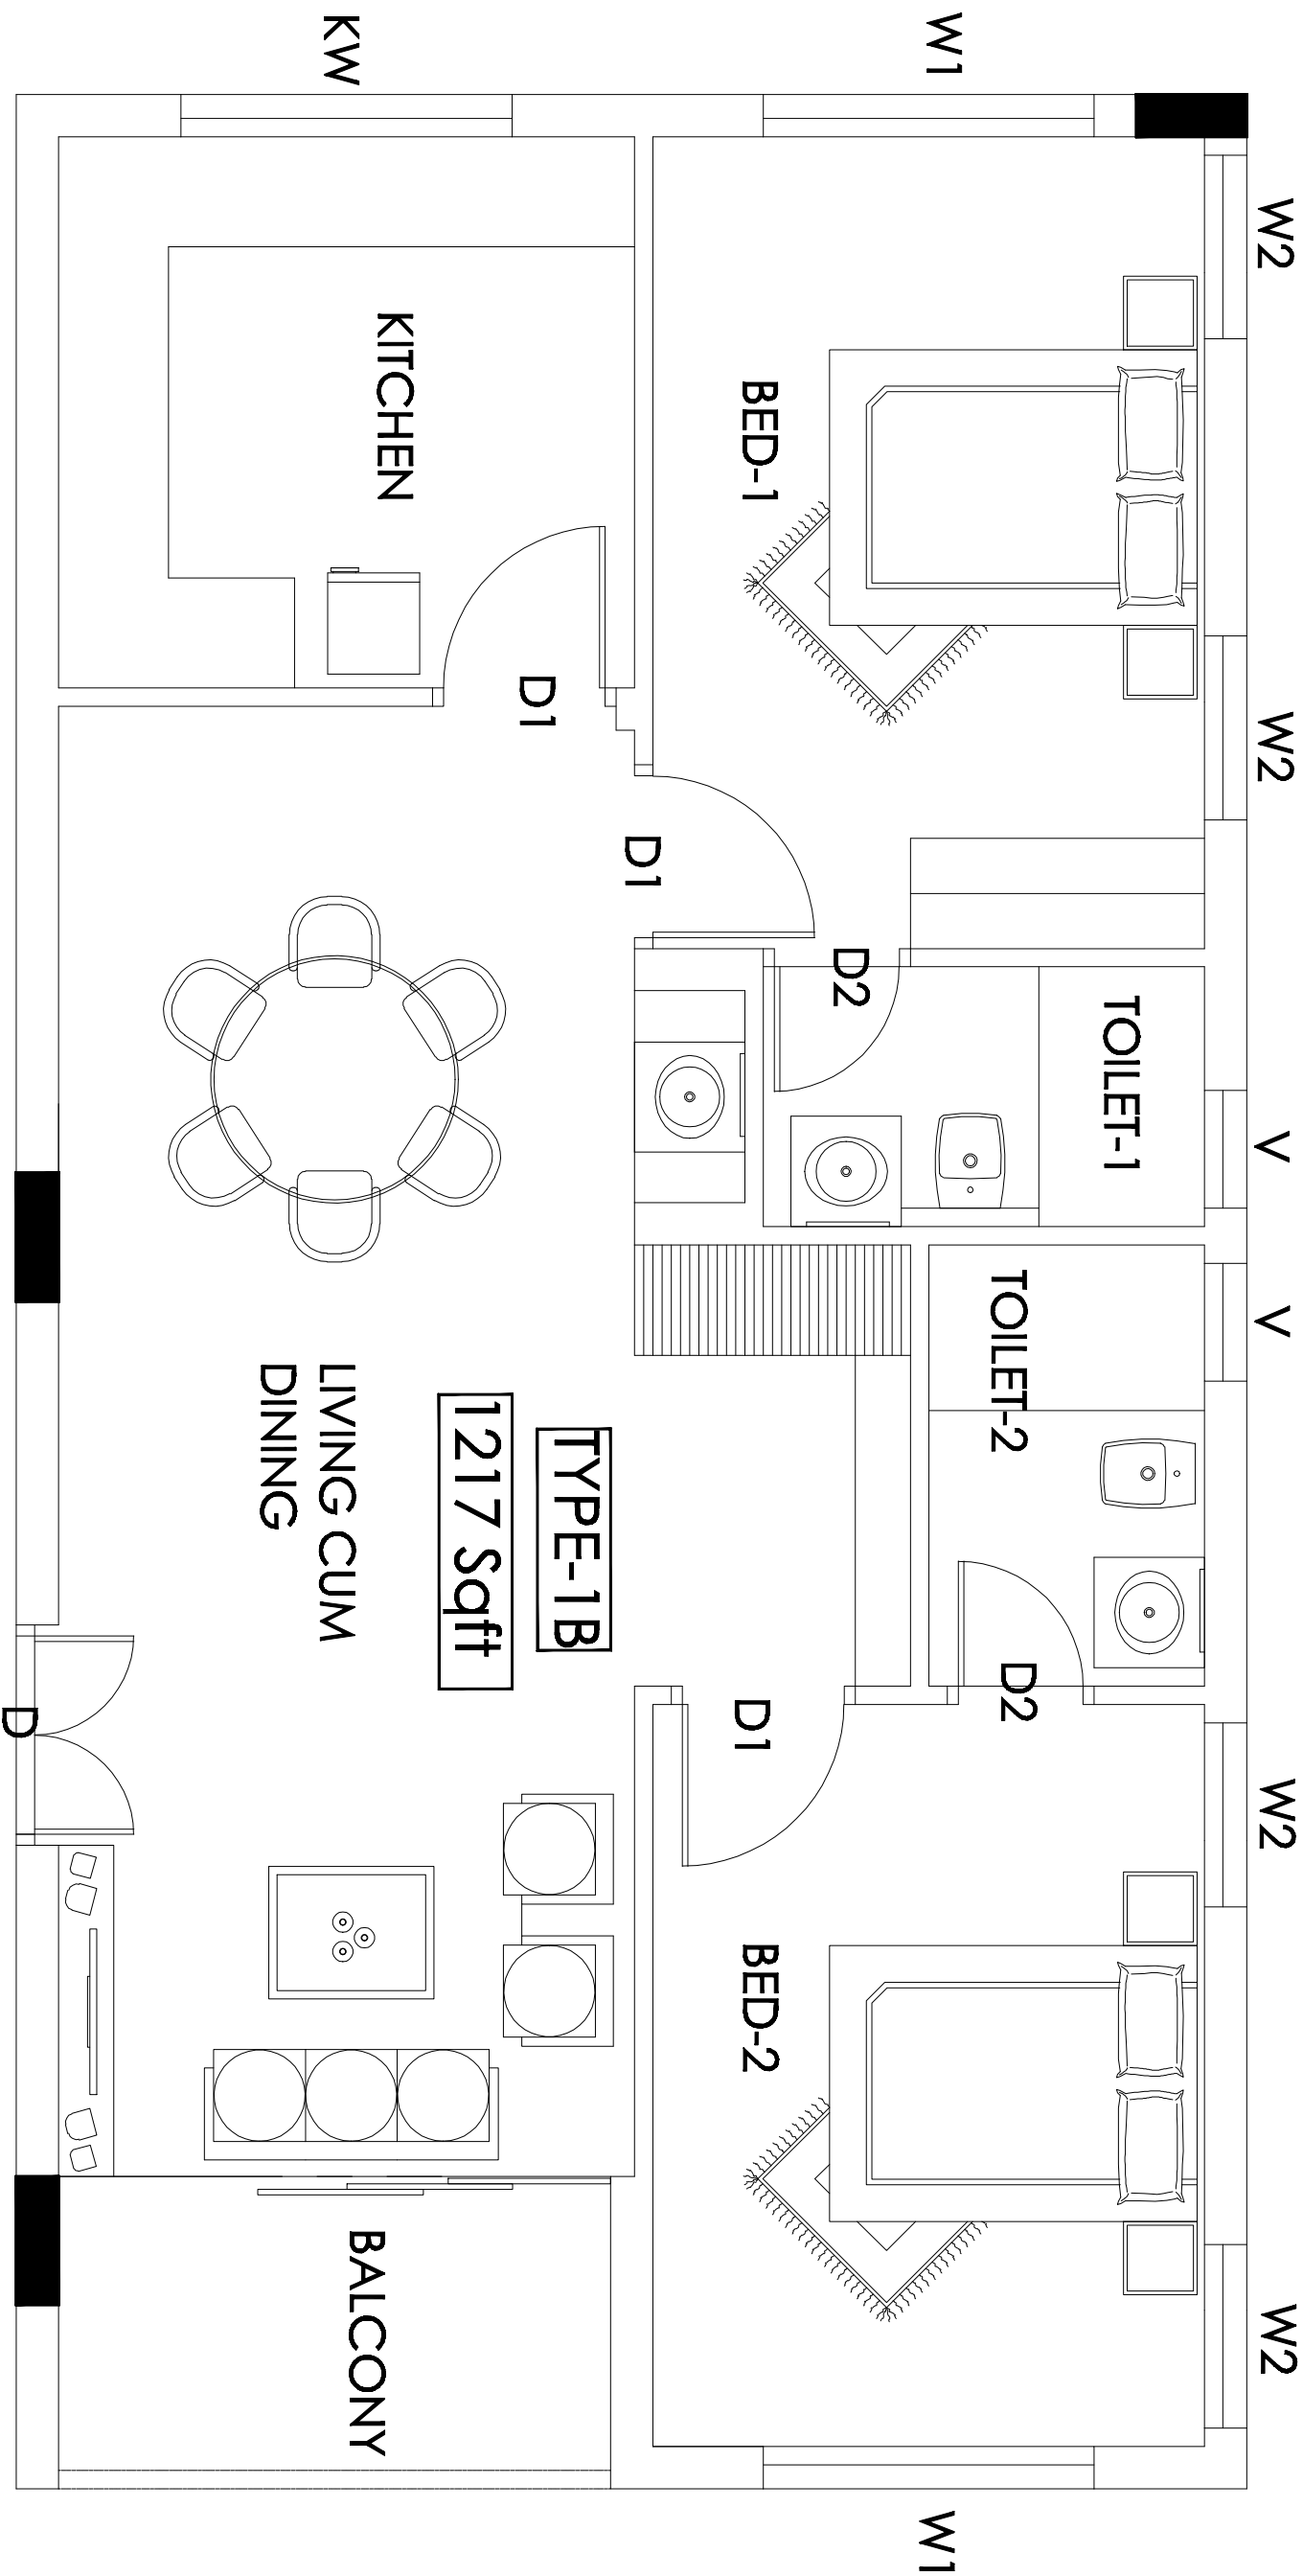


KEY PLAN

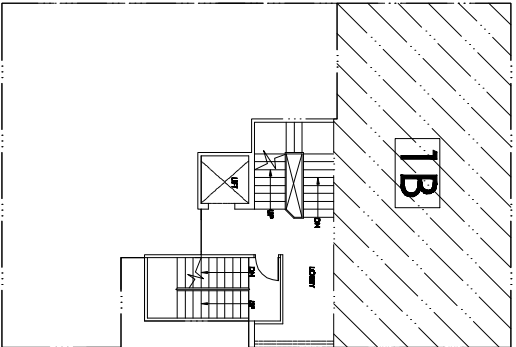

PROJECT NAME:

Lourde Castle

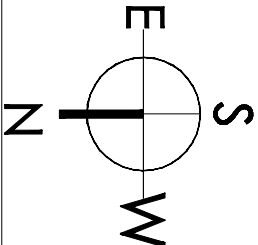

ORIENTATION

Title: Individual drawing

First floor

