


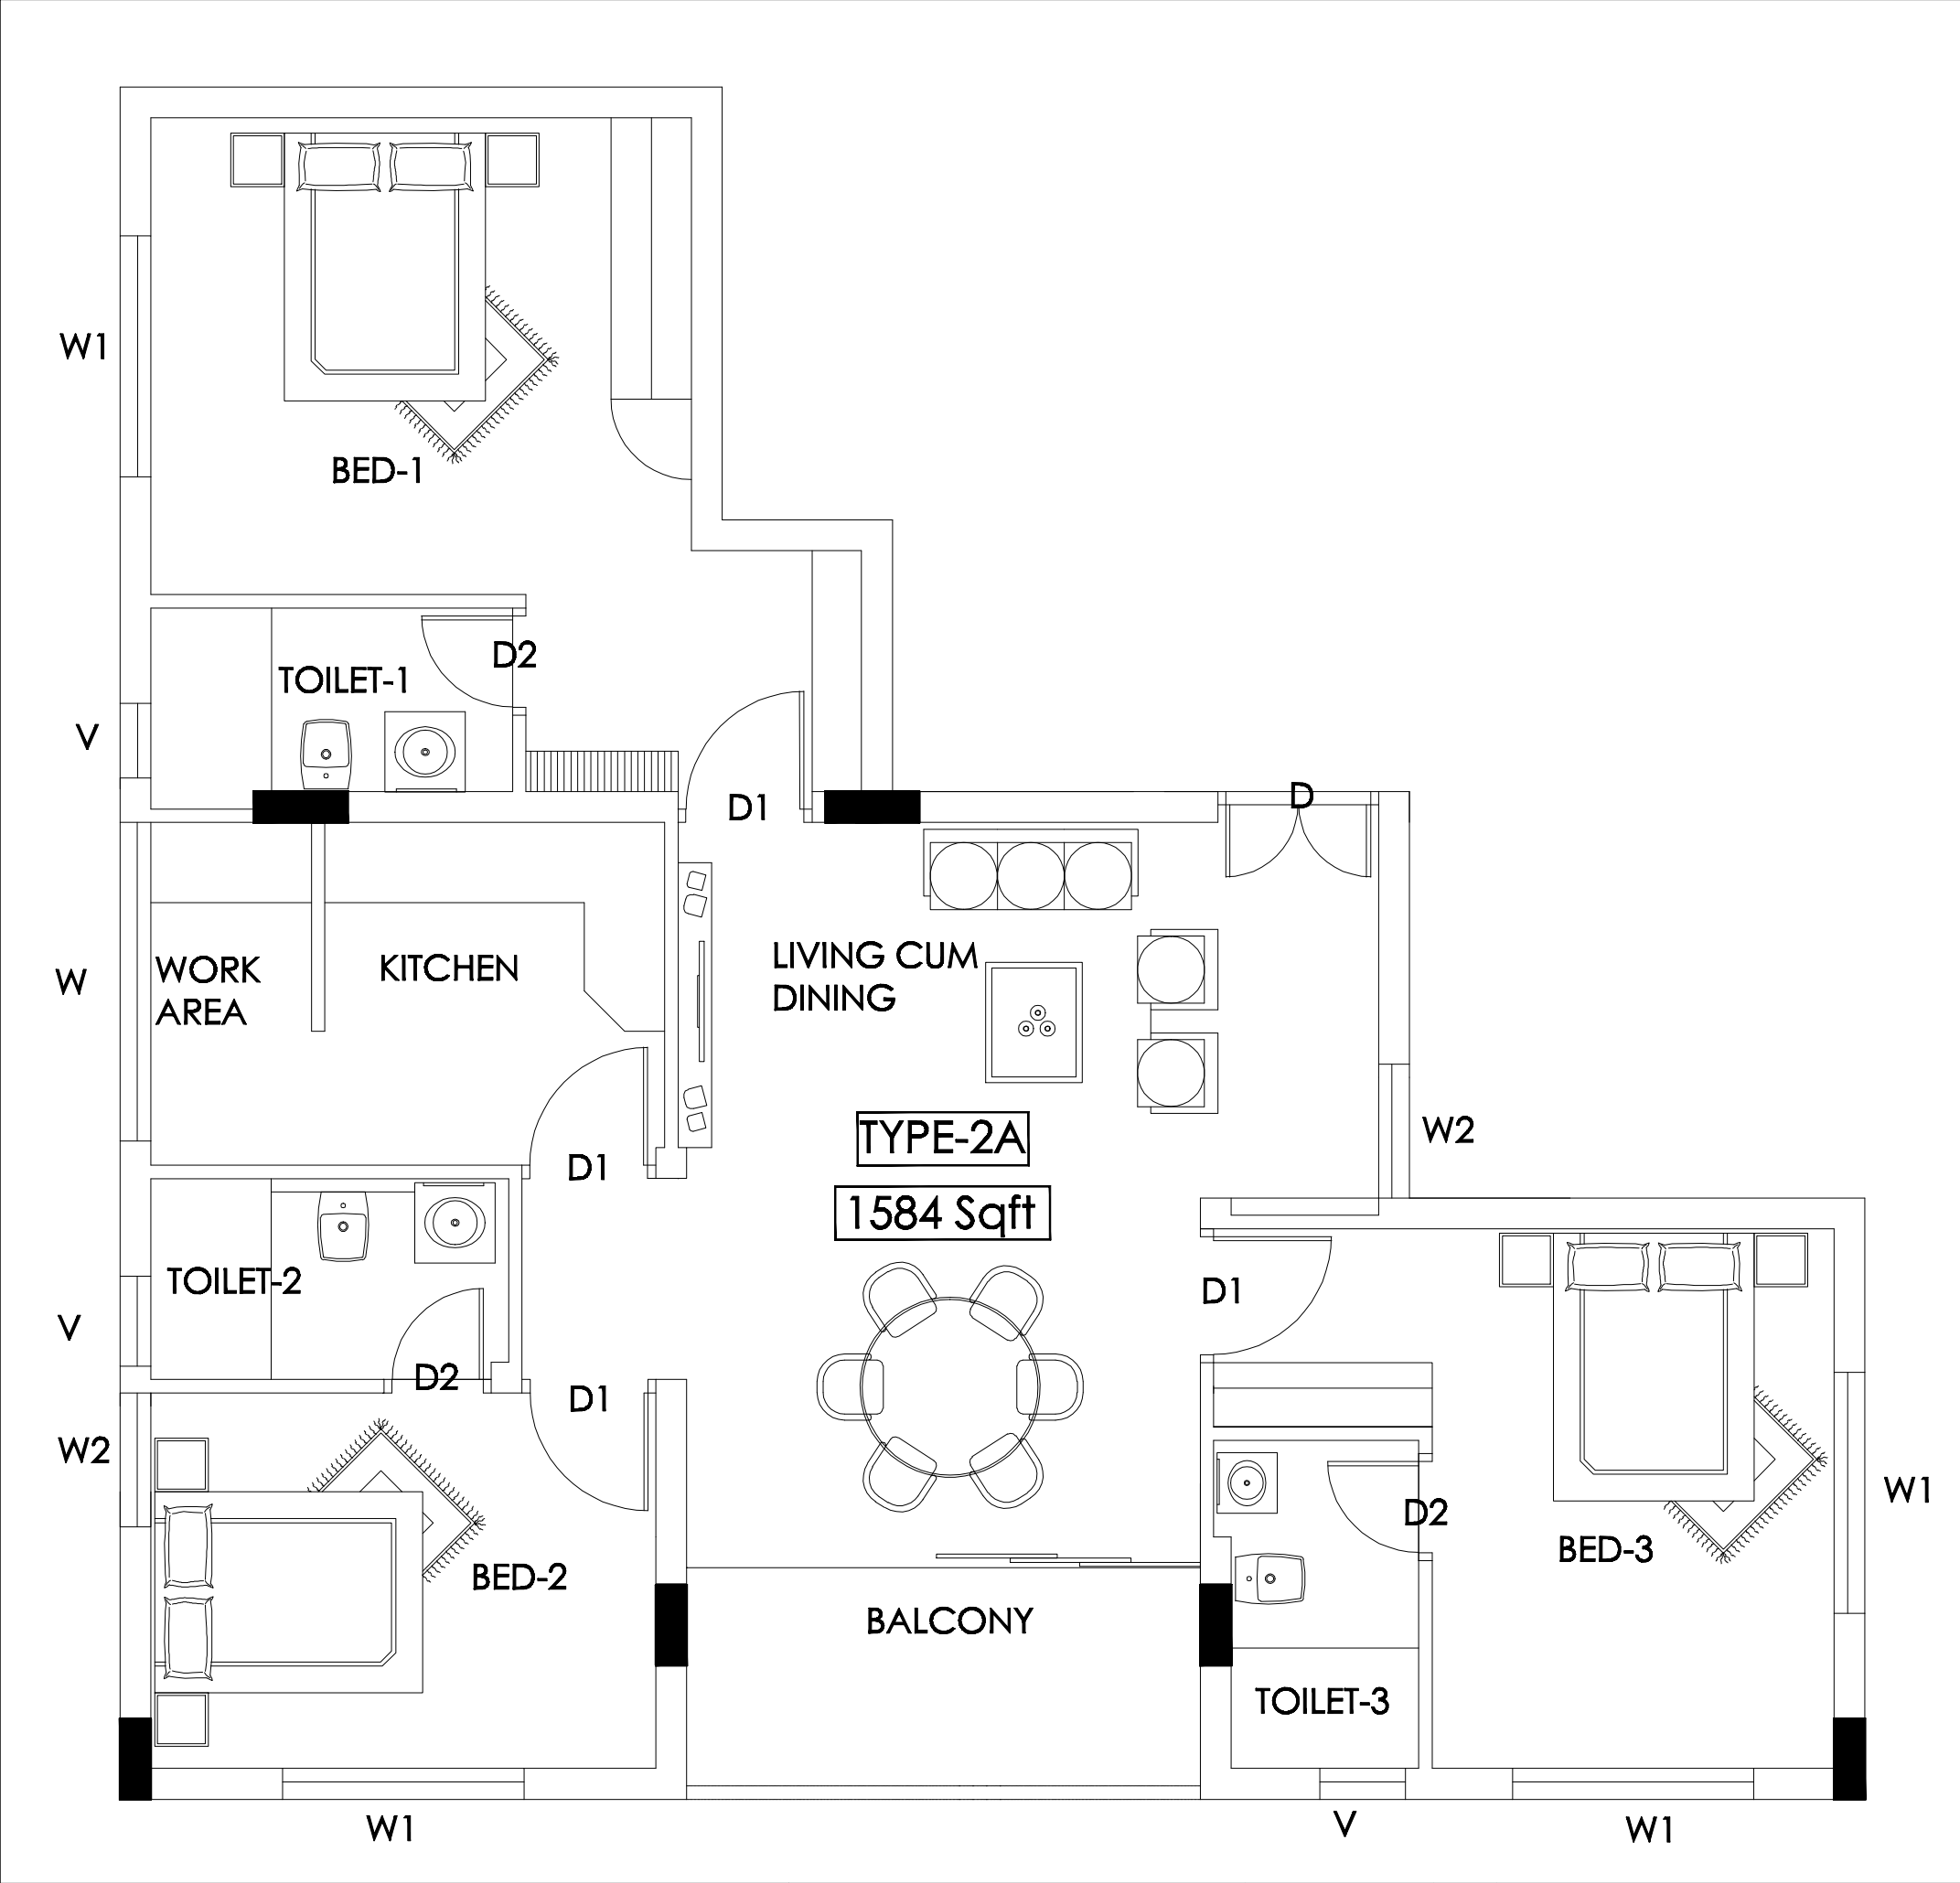

KEY PLAN	PROJECT NAME: Lourde Castle	S E W N ORIENTATION	Title: Individual drawing
	Second floor		