


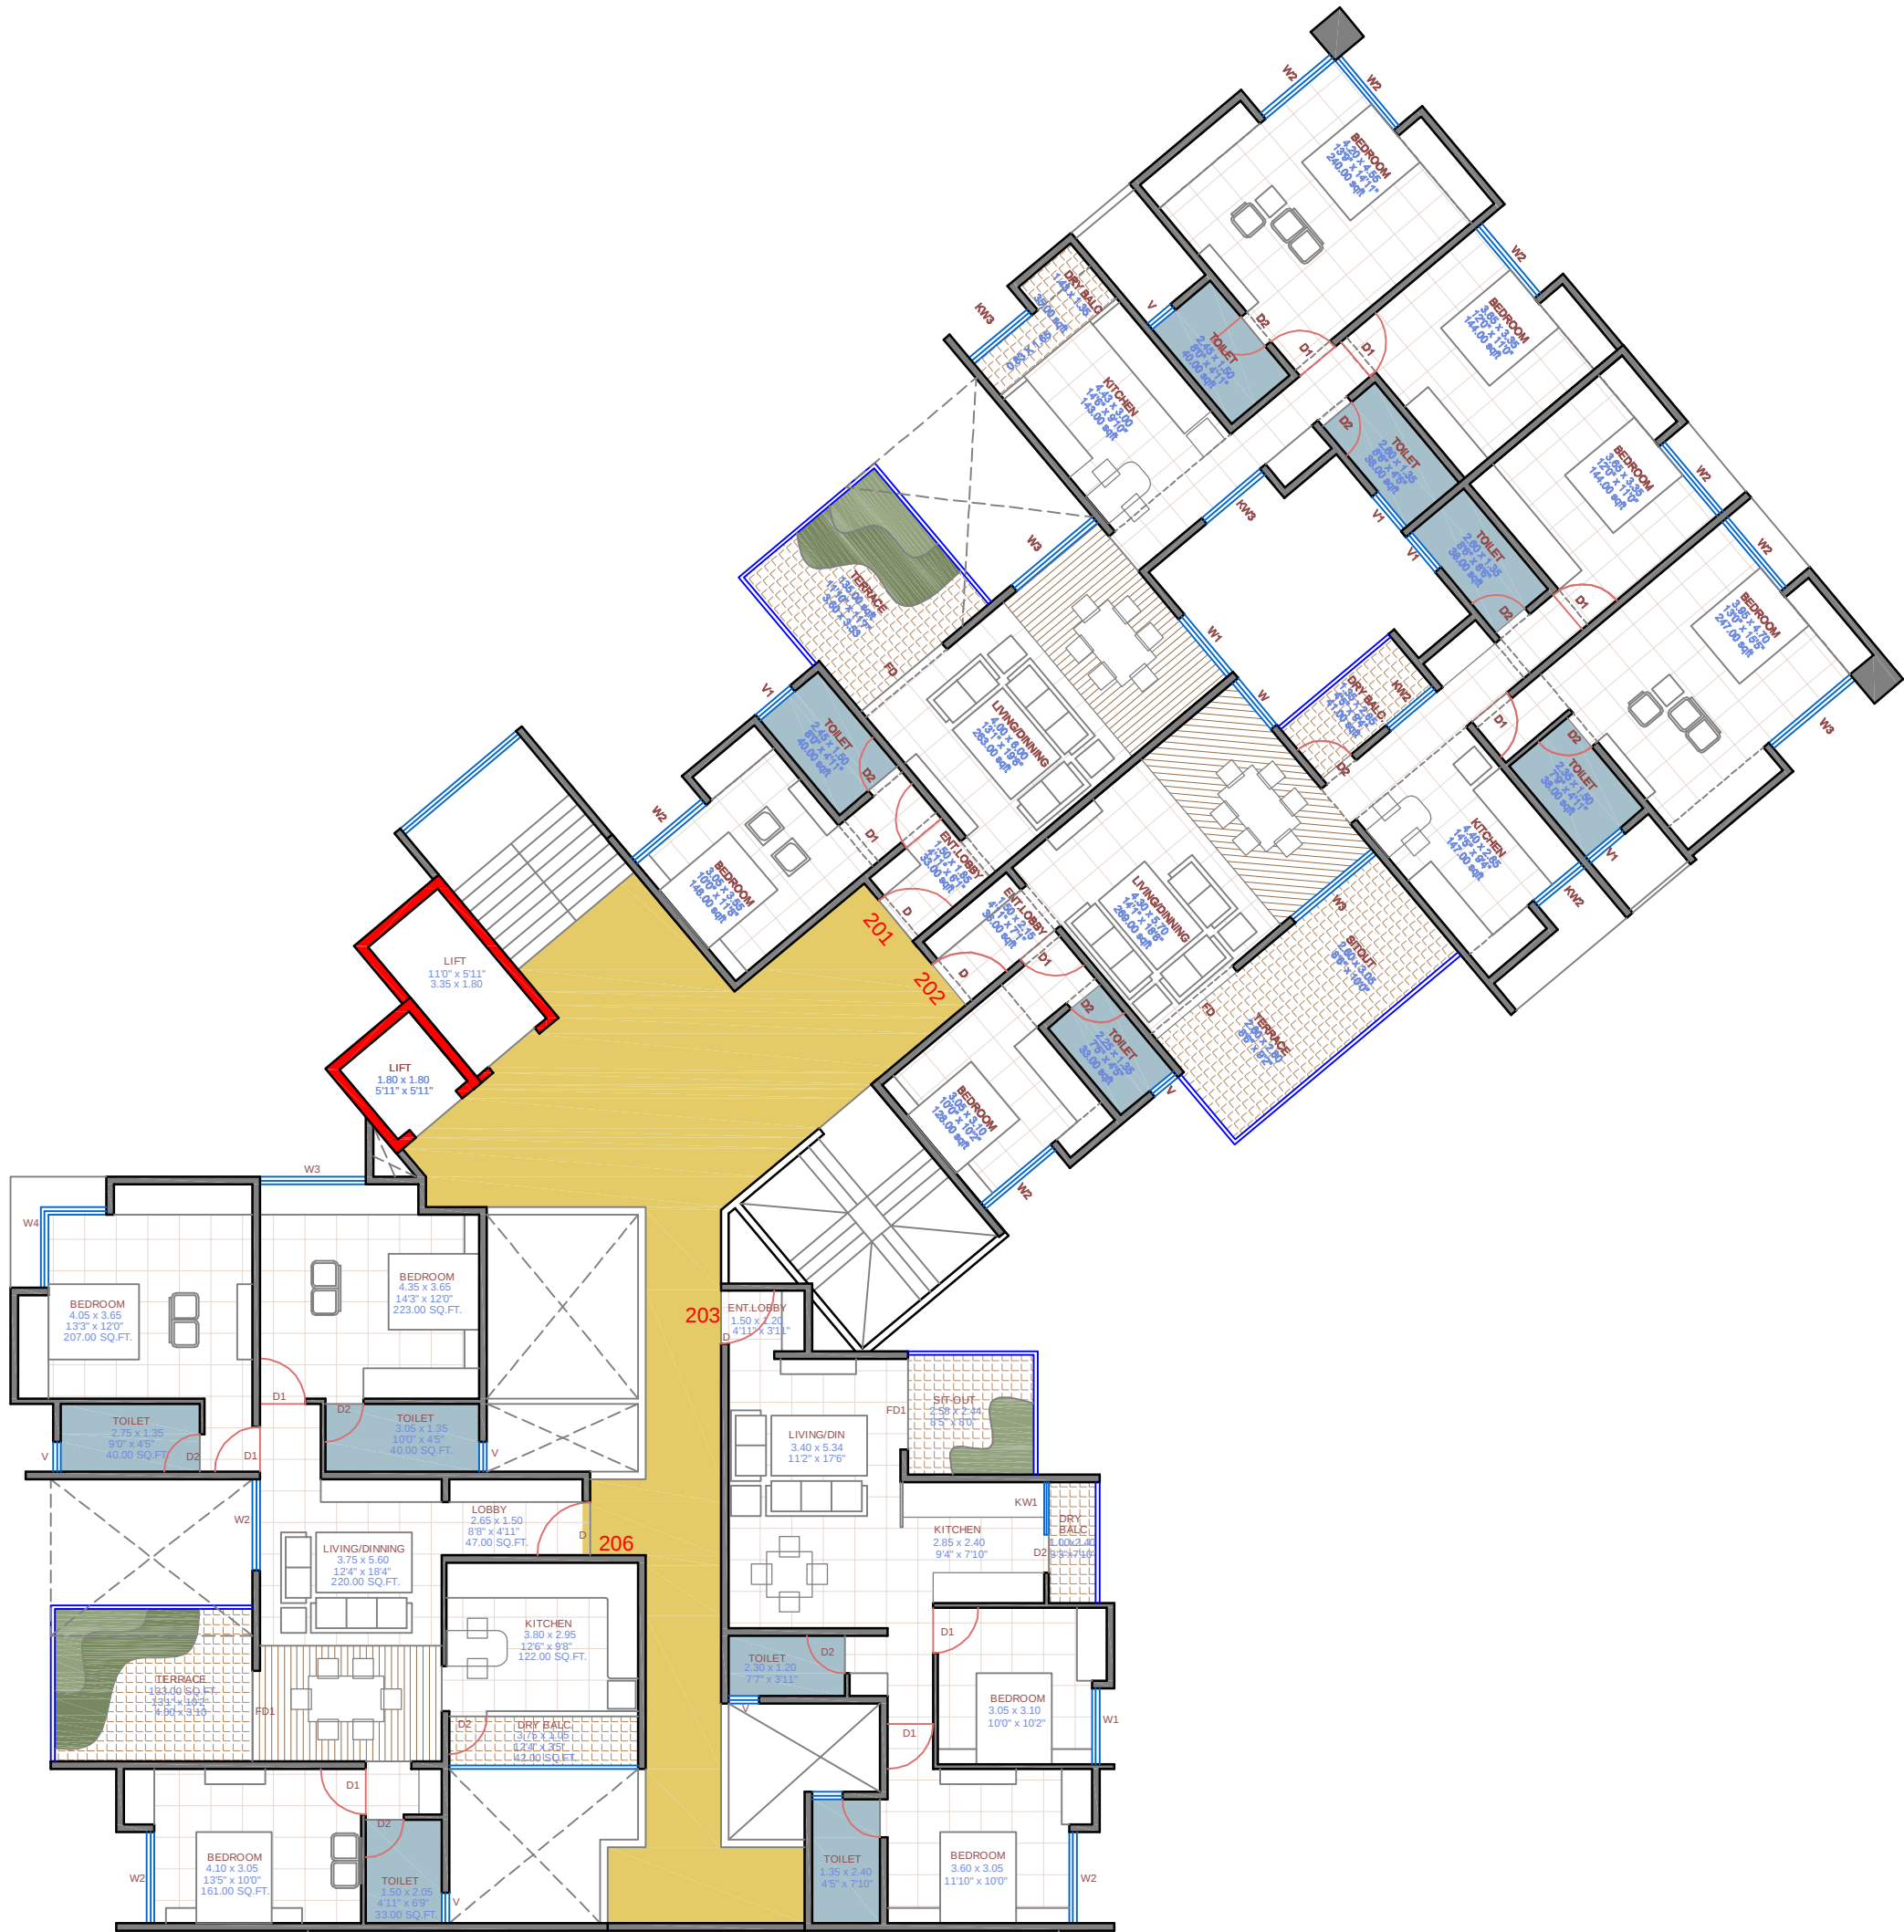

TYPE	CARPET	TERRACE	TOT.CARP.
201	3 BHKD	1159.00	135.00
202	3 BHKD	1158.00	162.00
203	2 BHK	657.00	68.00
206	3BHKD	1127.00	133.00

2ND FLOOR PLAN

PROP. RESI. BUILDING
AT :- SURHUD, ERANDAVANA, PUNE.
FOR:- GANGOTRI.

A

design
studio

architecture planning interiors graphics

Office 70,71,72, 4th Floor, Patil Arcade Apt., Above Hotel Kalinga,
Near Sharda Centre, Khilare Road, Erandawane, Pune 411004.
+91-020-25430048, adesigntudio1@gmail.com

DATE	DEALT BY	REVISION NO.	CHECKED BY	SCALE
18/03/2017	MANJIRI	R11	SIDDARTH	N.T.S.