



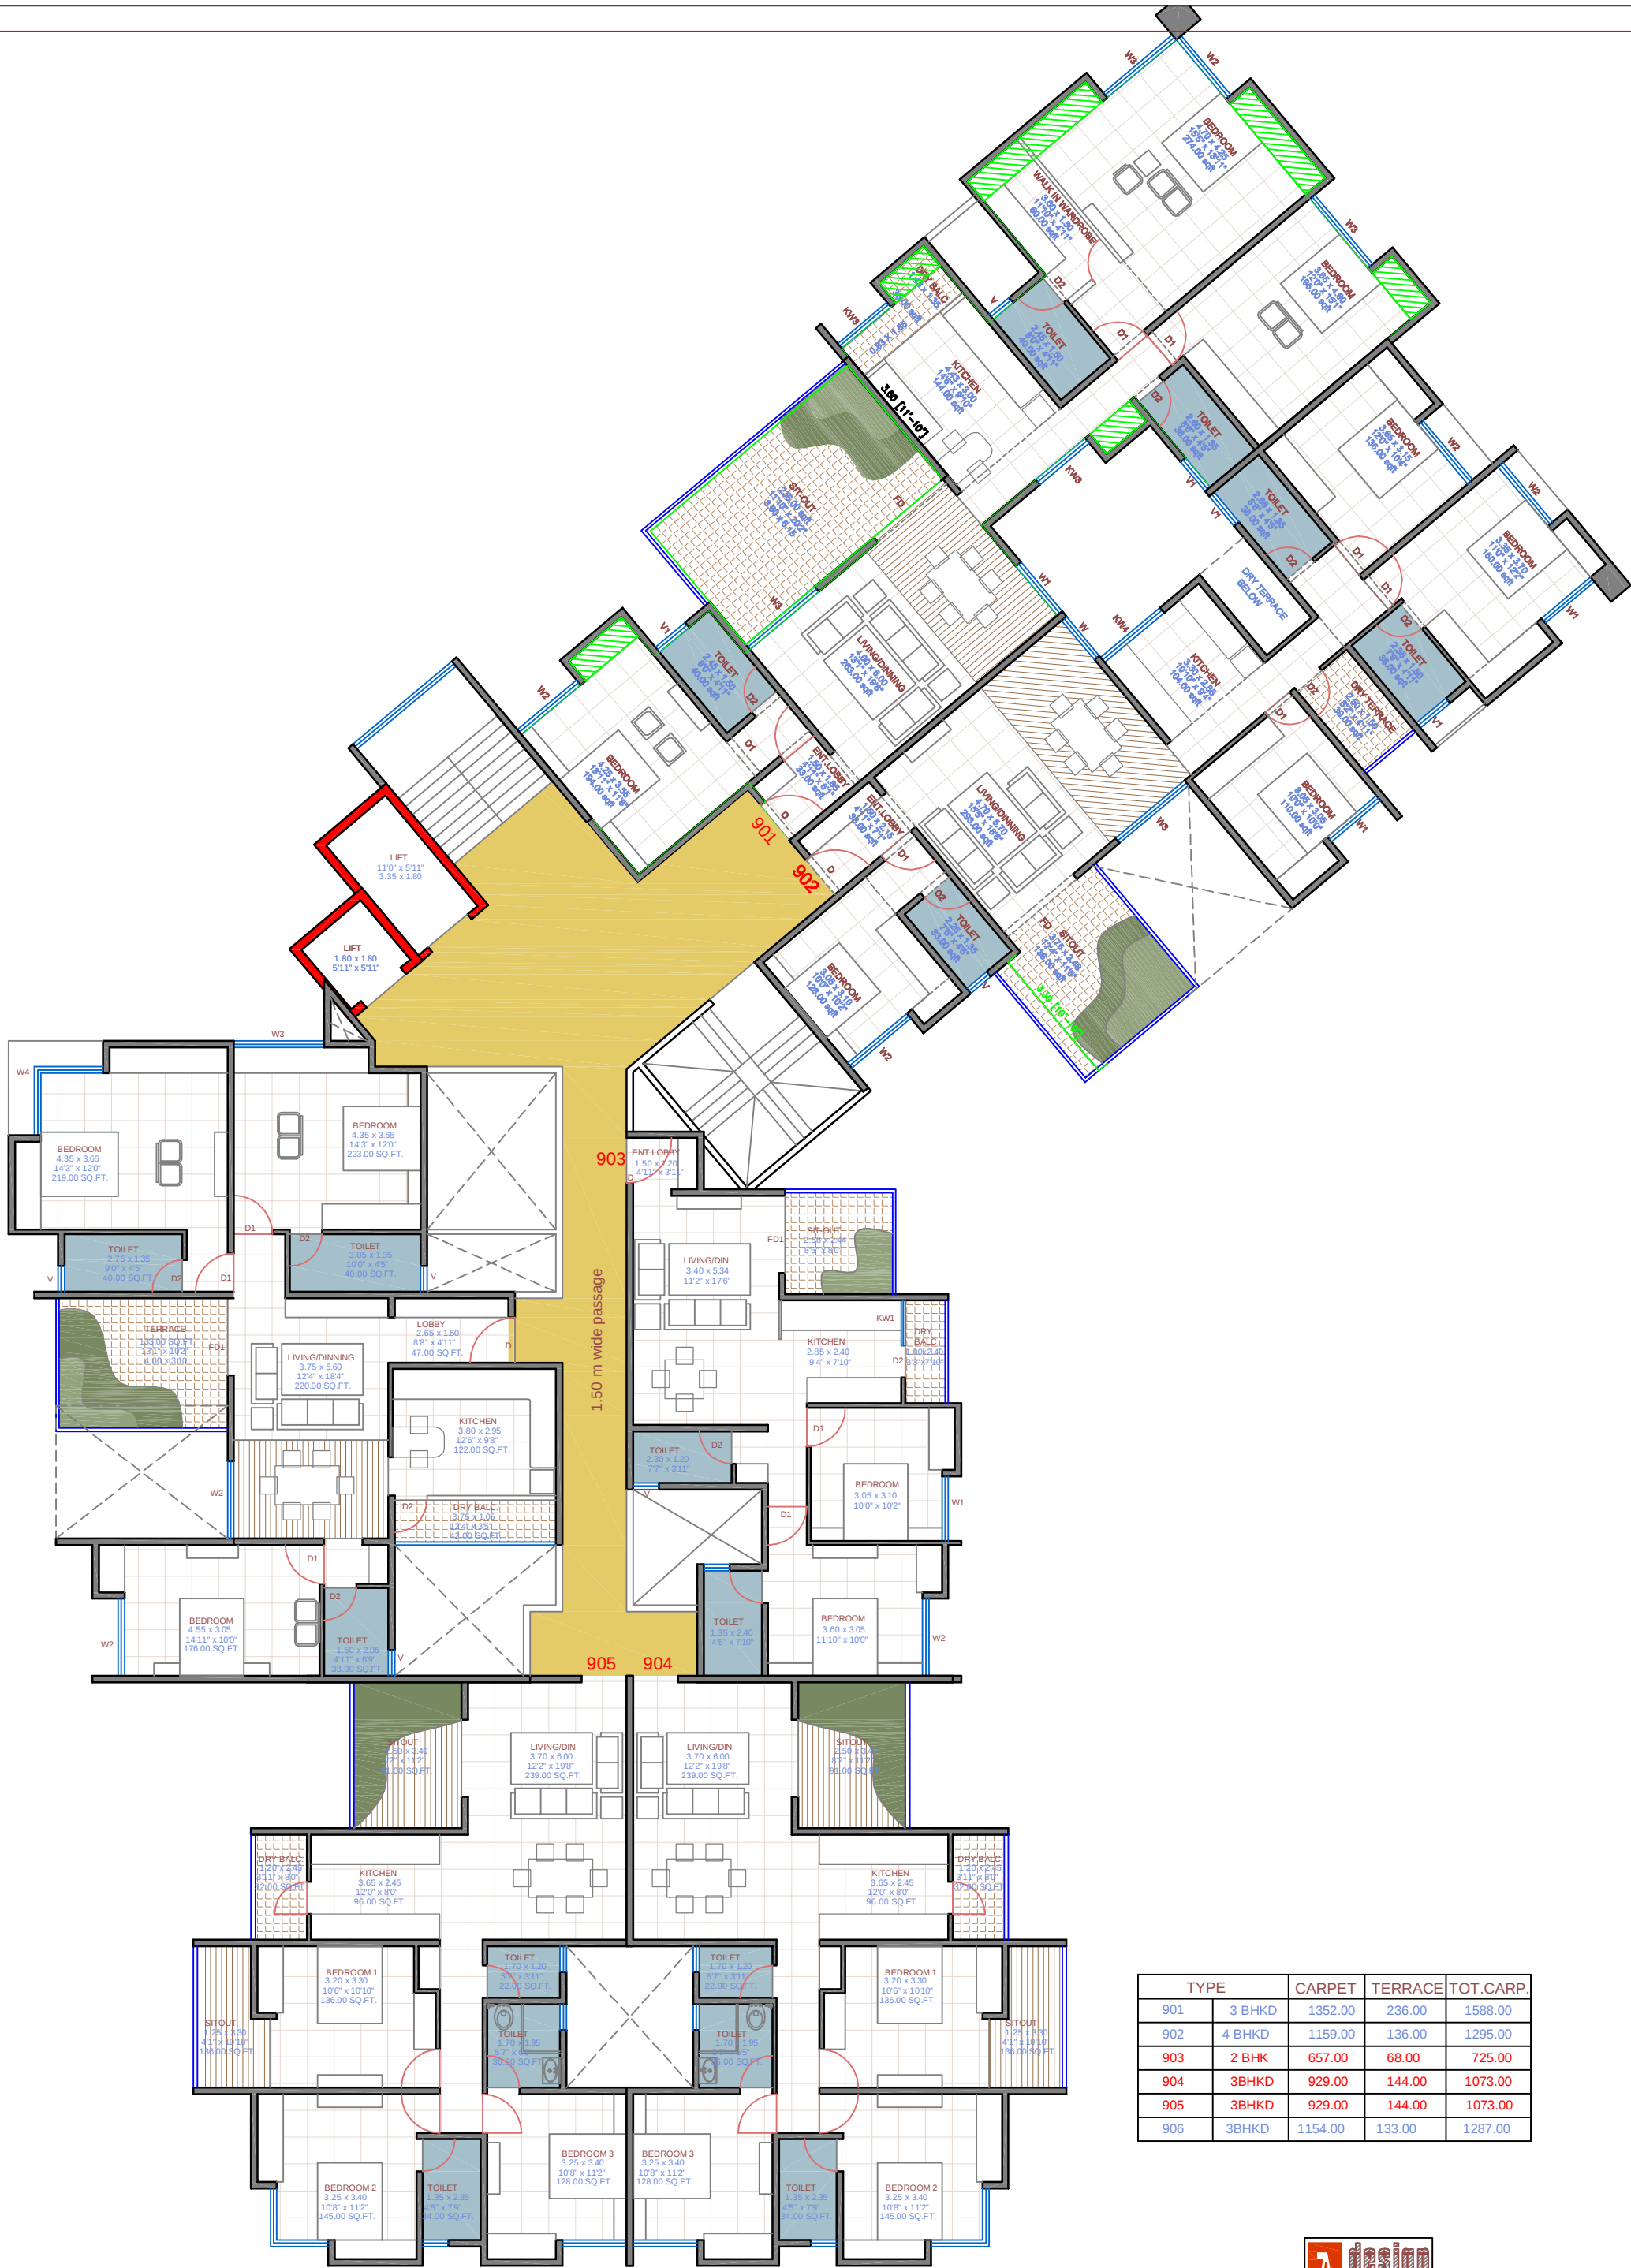

9TH FLOOR PLAN

PROP. RESI. BUILDING
AT :- SURHUD, ERANDAVANA, PUNE.
FOR:- GANGOTRI.

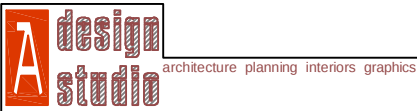

Office 70,71,72, 4th Floor, Patil Arcade Apt., Above Hotel Kalinga,
Near Sharda Centre, Khilare Road, Erandawane, Pune 411004.
+91-020-25430048, adesignstudio1@gmail.com

DATE	DEALT BY	REVISION NO.	CHECKED BY	SCALE
18/03/2017	MANJIRI	R11	SIDDARTH	N.T.S.