

RK Silicon Valley



RK ESTATES

Simply Professional




RK ESTATES presents **"RK SILICON VALLEY"** a 15 Acre Gated community project within BDA Limits. This project is located in Bettahalasur on New International airport Road. Early birds can get the best pricing before it closes. We are here to make plots affordable to people who want a plot in Bangalore at costs that are affordable & distance acceptable. Owning a plot in Bangalore never ever got this attractive, come be a Bangalorean by owning a plot here.


Appealing Features

- Plot size 30x40 & above.
- Gated community project.
- Panchayat approved sites within gramthana limits.
- Power line with street light.
- Water & sewage points to each site.
- 30 and 40 feet wide bitumen topped roads.
- Storm water drainage .
- Avenue trees.
- Borewell and overhead tank for water supply.
- Rainwater harvesting facility.
- Adjacent to Bettahalasur railway station.
- Connected by BMTc Buses.
- Because of strategic location, ideal for short & long term investments.

www.rkcalifornia.com

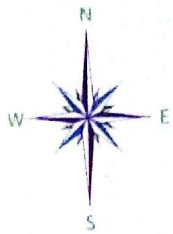


SCALE:-1:1000

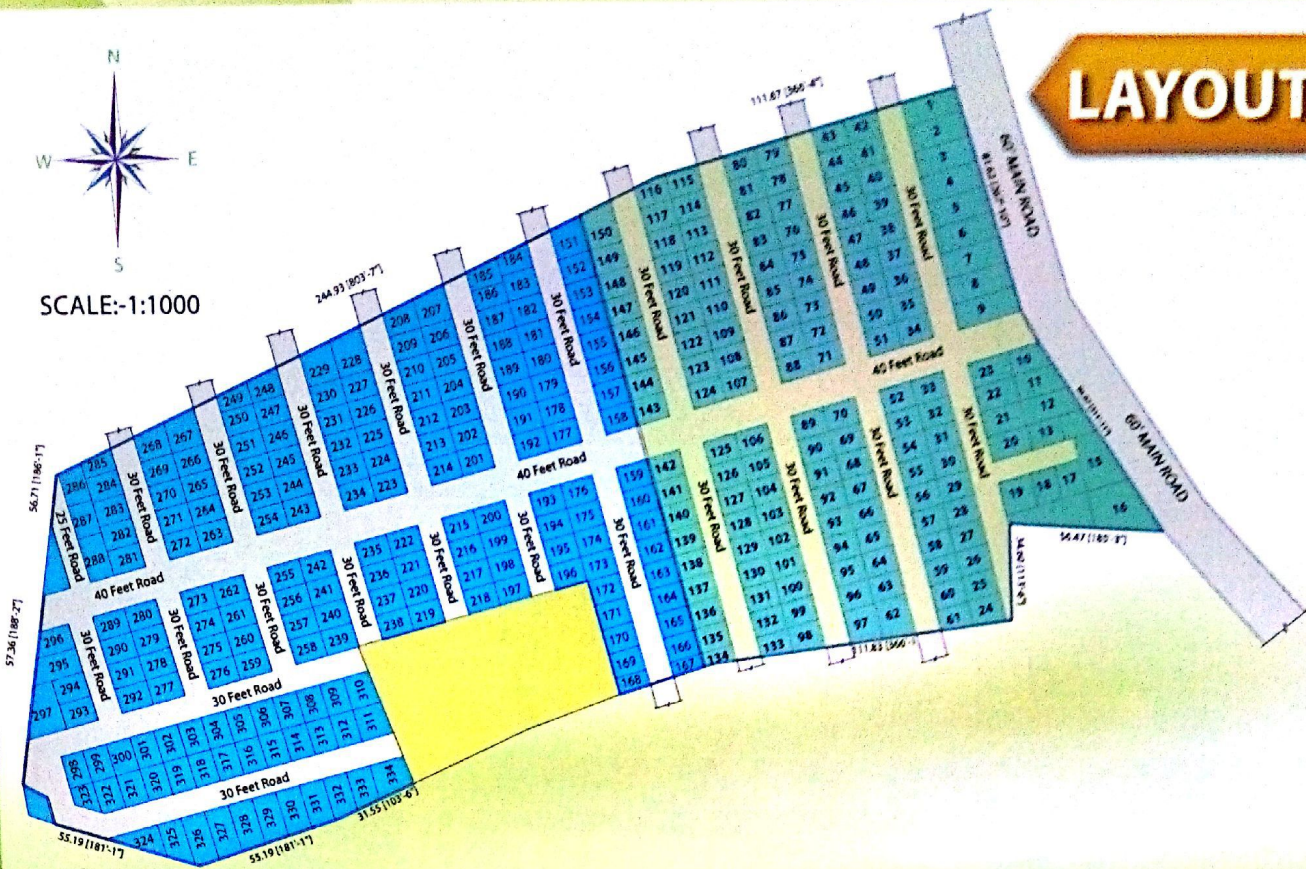

LAYOUT MAP

LOCATION MAP

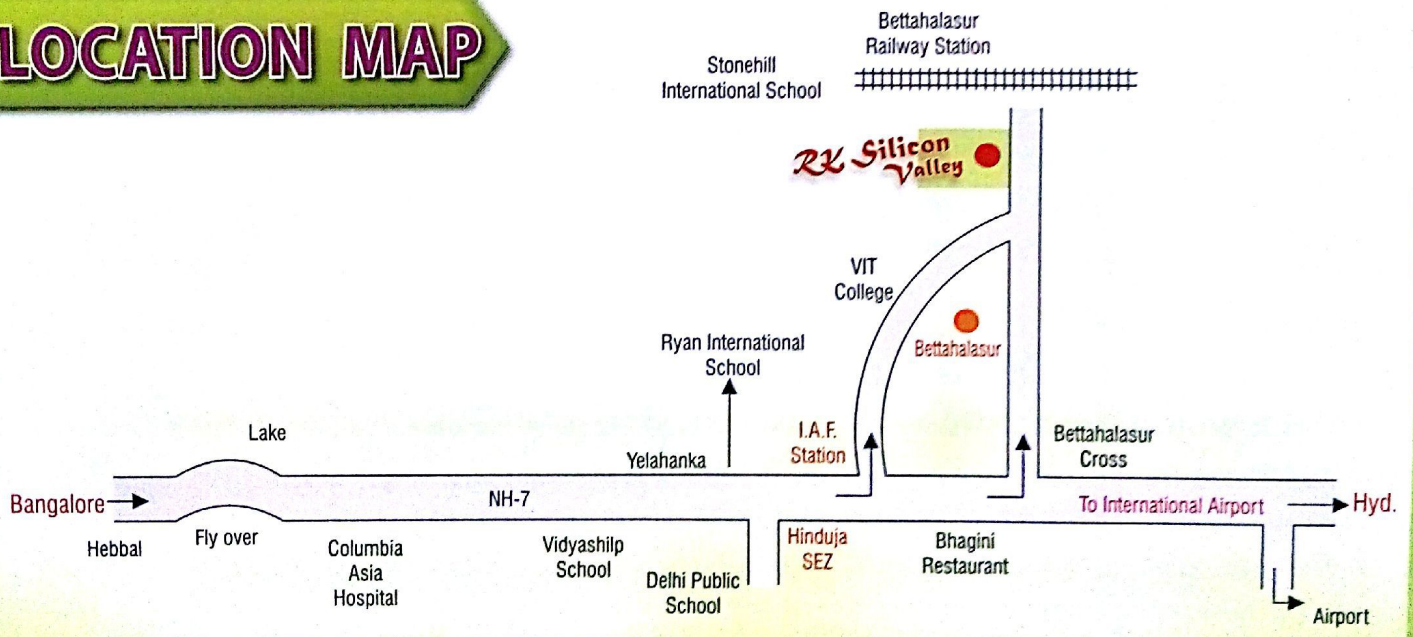

PROMOTERS & DEVELOPERS RK ESTATES

18, 1st Floor,
Opp. Karnataka Agro Industries,
New International Airport Road,
Hebbal, Bangalore - 24.
Ph : 080-23542277
Email : rkcalifornia@gmail.com
Visit us : www.rkcalifornia.com

CONTACT

