


M/S. SAI ASSOCIATES/STAMP DUTY 17.09.2014

|          |  |
|----------|--|
| FLAT NO. |  |
| FLOOR    |  |

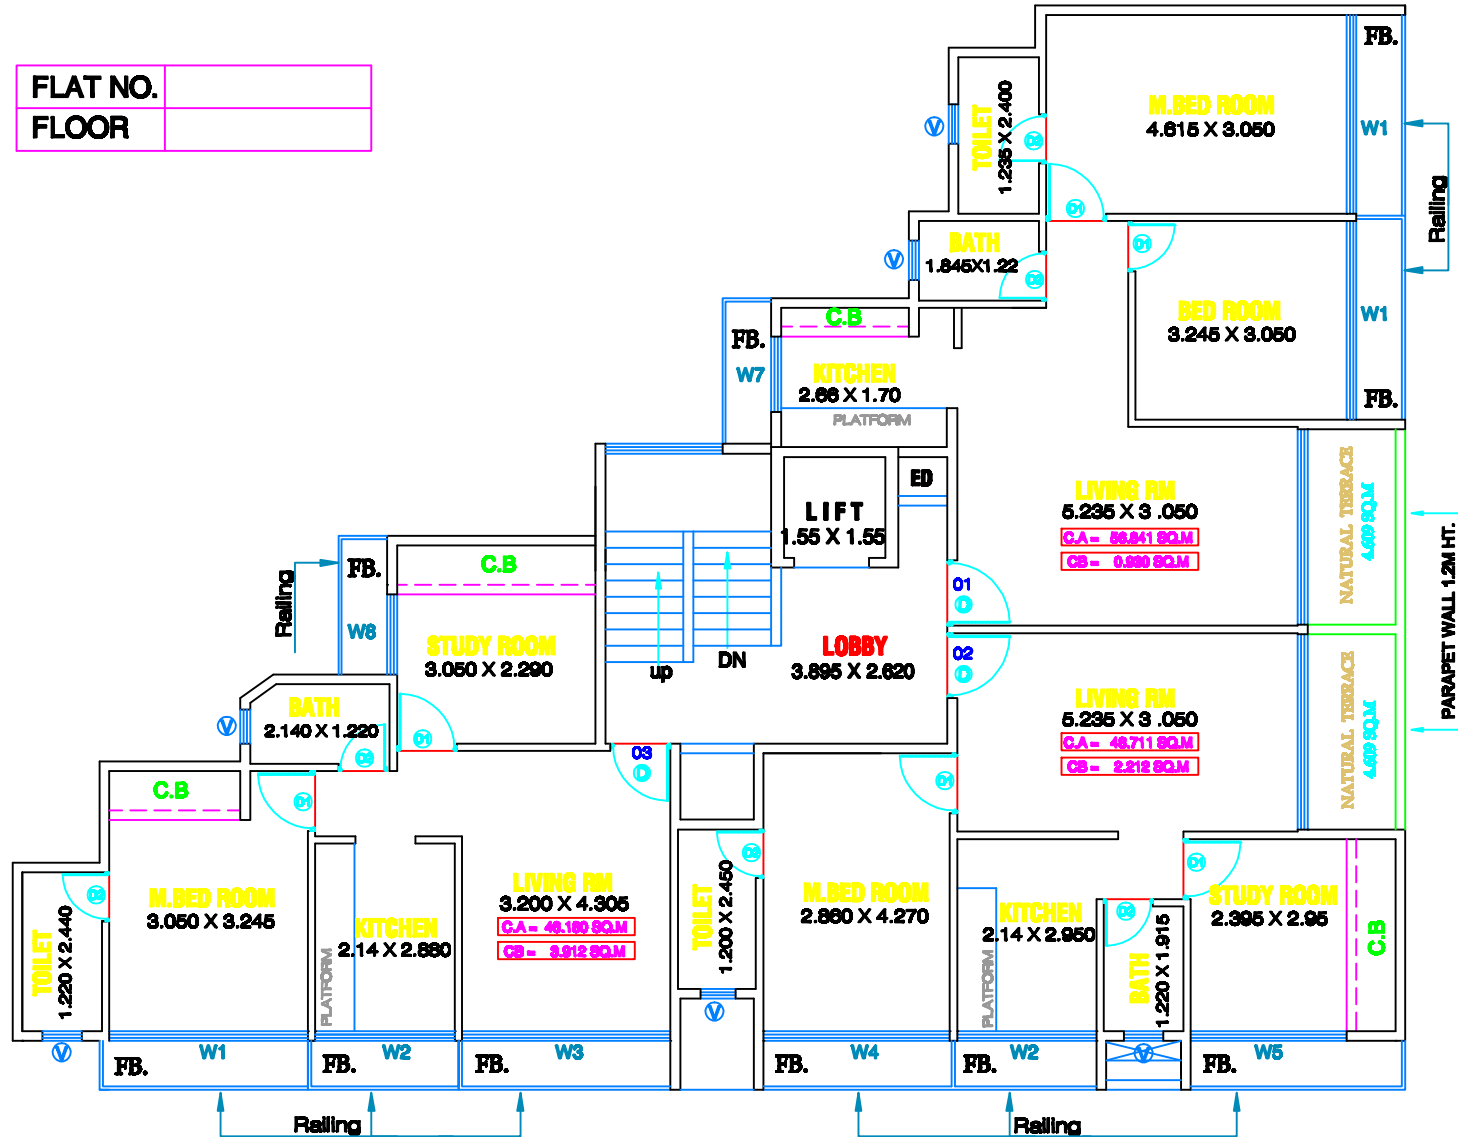

## 1ST FLOOR PLAN

SIGNATURE OF PURCHASER

SIGNATURE OF VENDOR

PROJECT

AMENDED APPROVAL FOR RESIDENTIAL BUILDING  
ON PLOT NO. 1, SEC. : 6A, KAMOTHE (12.5% SCHEME)  
NAVI MUMBAI  
M/S. SAI ASSOCIATES