


M/S. SAI ASSOCIATES/STAMP DUTY 17.09.2014

SHOP NO.

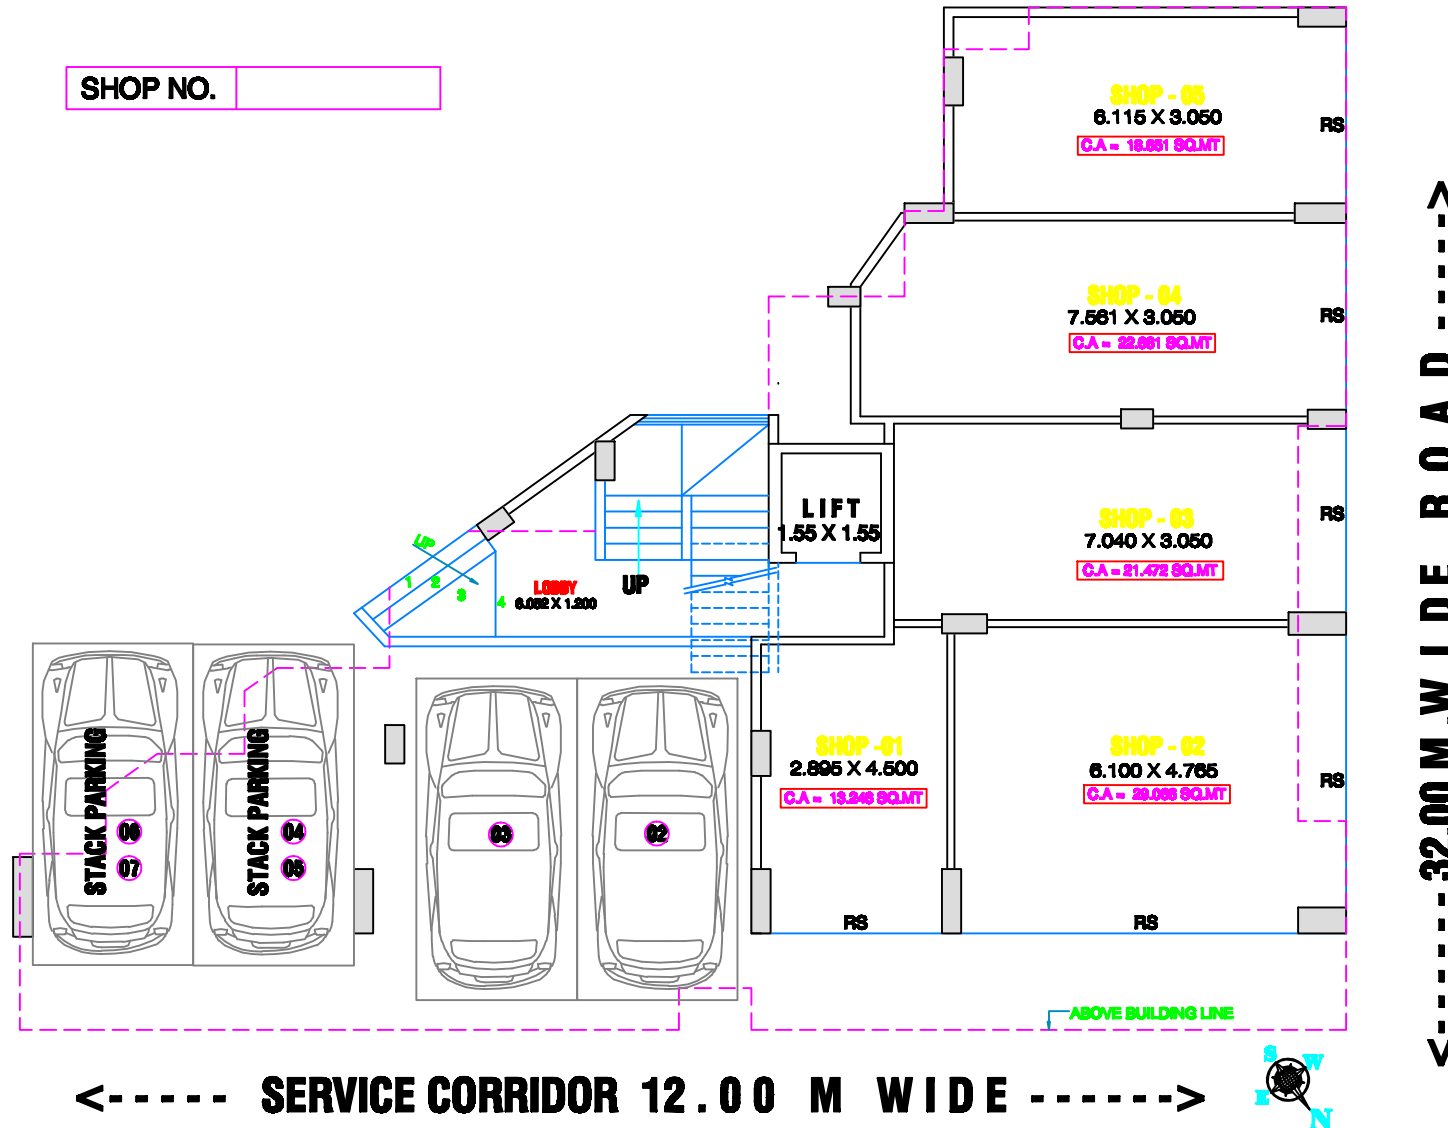

GROUND FLOOR PLAN

SIGNATURE OF PURCHASER

SIGNATURE OF VENDOR

PROJECT

AMENDED APPROVAL FOR RESIDENTIAL BUILDING
ON PLOT NO. 1, SEC. : 8A, KAMOTHE (12.5% SCHEME)
NAVI MUMBAI
M/S. SAI ASSOCIATES