


M/S. SAI ASSOCIATES/STAMP DUTY 17.09.2014

FLAT NO.	
FLOOR	

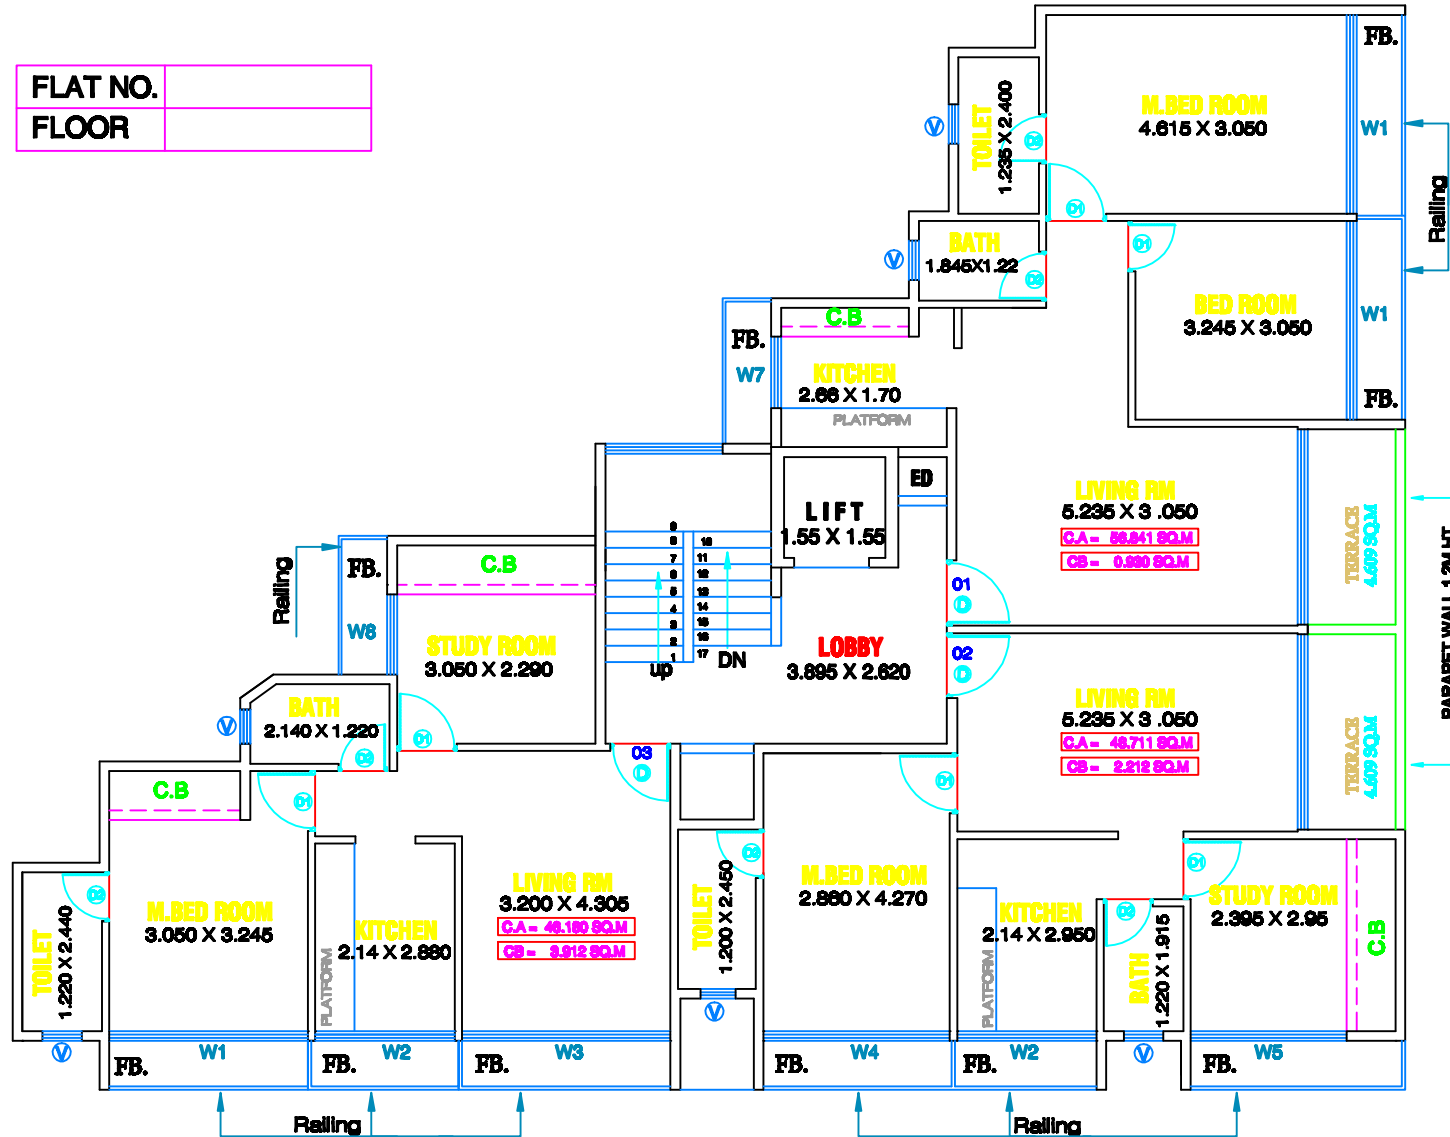

3RD FLOOR PLAN

SIGNATURE OF PURCHASER

SIGNATURE OF VENDOR

PROJECT

AMENDED APPROVAL FOR RESIDENTIAL BUILDING
ON PLOT NO. 1, SEC. : 6A, KAMOTHE (12.5% SCHEME)
NAVI MUMBAI
M/S. SAI ASSOCIATES