

PURAVANKARA®



Coronation Square

Just 40 Limited Edition Lavish Homes, JP Nagar

RERA Acknowledgment Number: PR/KN/170729/000235



The imagery used in the brochure is indicative of style only. The photographs of the interiors, surrounding views and location may have been digitally enhanced or altered and do not represent actual views or surrounding views. These photographs are indicative only.



LOCATION MAP

PROXIMITY TO CORONATION SQUARE

Jayanagar: **2 km**

Outer Ring Road: **2 km**

Kanakapura Road: **2 km**

Bannerghatta Road: **3 km**

BTM Layout: **3 km**

Banashankari: **3 km**

IN YOUR NEIGHBOURHOOD

EDUCATIONAL INSTITUTES

Indian Institute of Management -Bangalore,
RV Dental College, Dayananda Sagar
College of Engineering, SVIT Polytechnic
College, Bachpan play School,
Bangalore Scottish School.

HOSPITALS

Fortis Hospital, Apollo Hospital,
Jayadeva Hospital

ENTERTAINMENT CENTRES

Mantri Mall, Meenakshi Mall, Blue Horizon
Mall, Gopalan Innovative Mall

RESTAURANTS & CAFÉ

Barbeque Nation, JP Nagar club, Aroy,
Woodrose Club, Metropolitan Club

COMPANY

IBM, Convergys, Oracle, Accenture,
Software Park



LOCATION MAP NOT TO SCALE



Coronation Square

Just 40 Limited Edition Lavish Homes, JP Nagar

MASTER PLAN


AMENITIES

- Swimming pool
- Kids pool to change to Toddler s pool
- Outdoor Children Play Area

CLUBHOUSE

- Well-equipped Gymnasium
- Treadmills - 2 nos
- Cross trainer - 1 no
- Exercise cycles - 2 nos
- Dumbbell rack & weights with bench -1 no
- Exercise ball, mats -2 nos
- Table tennis - 1 no.
- Pool table - 1 no.



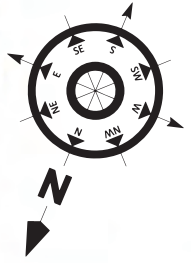

*For representational purposes only




Coronation Square

Just 40 Limited Edition Lavish Homes, JP Nagar

FLOOR PLAN

UPPER GROUND

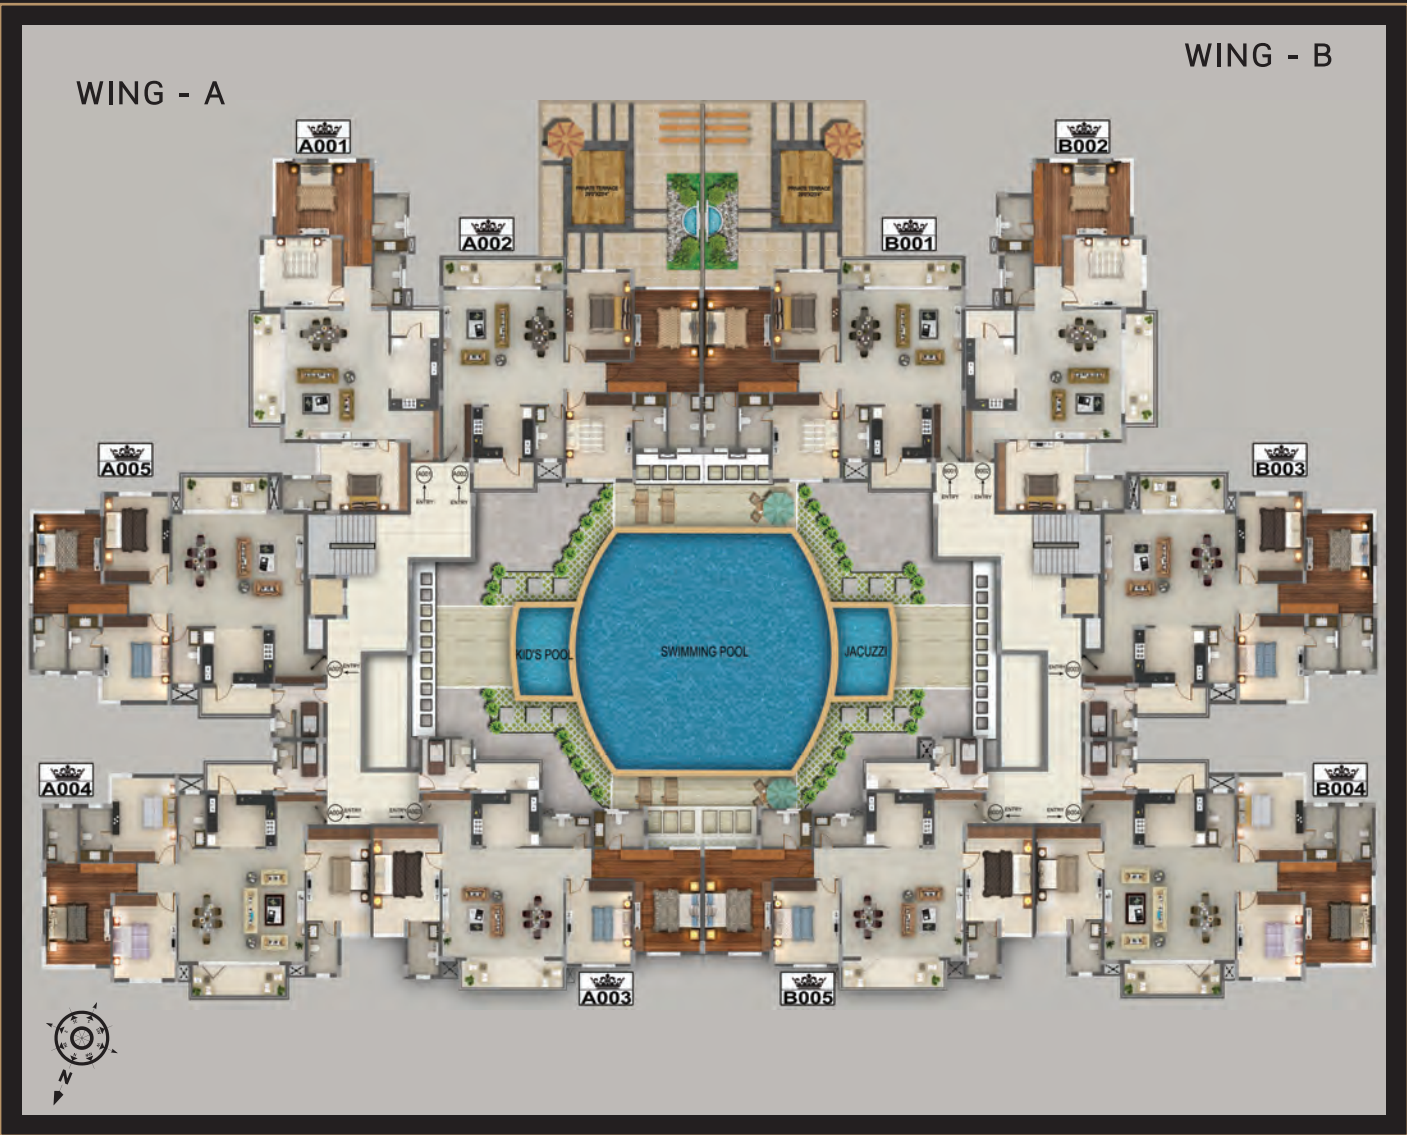




Coronation Square

Just 40 Limited Edition Lavish Homes, JP Nagar

FLOOR PLAN

1ST AND 2ND FLOOR

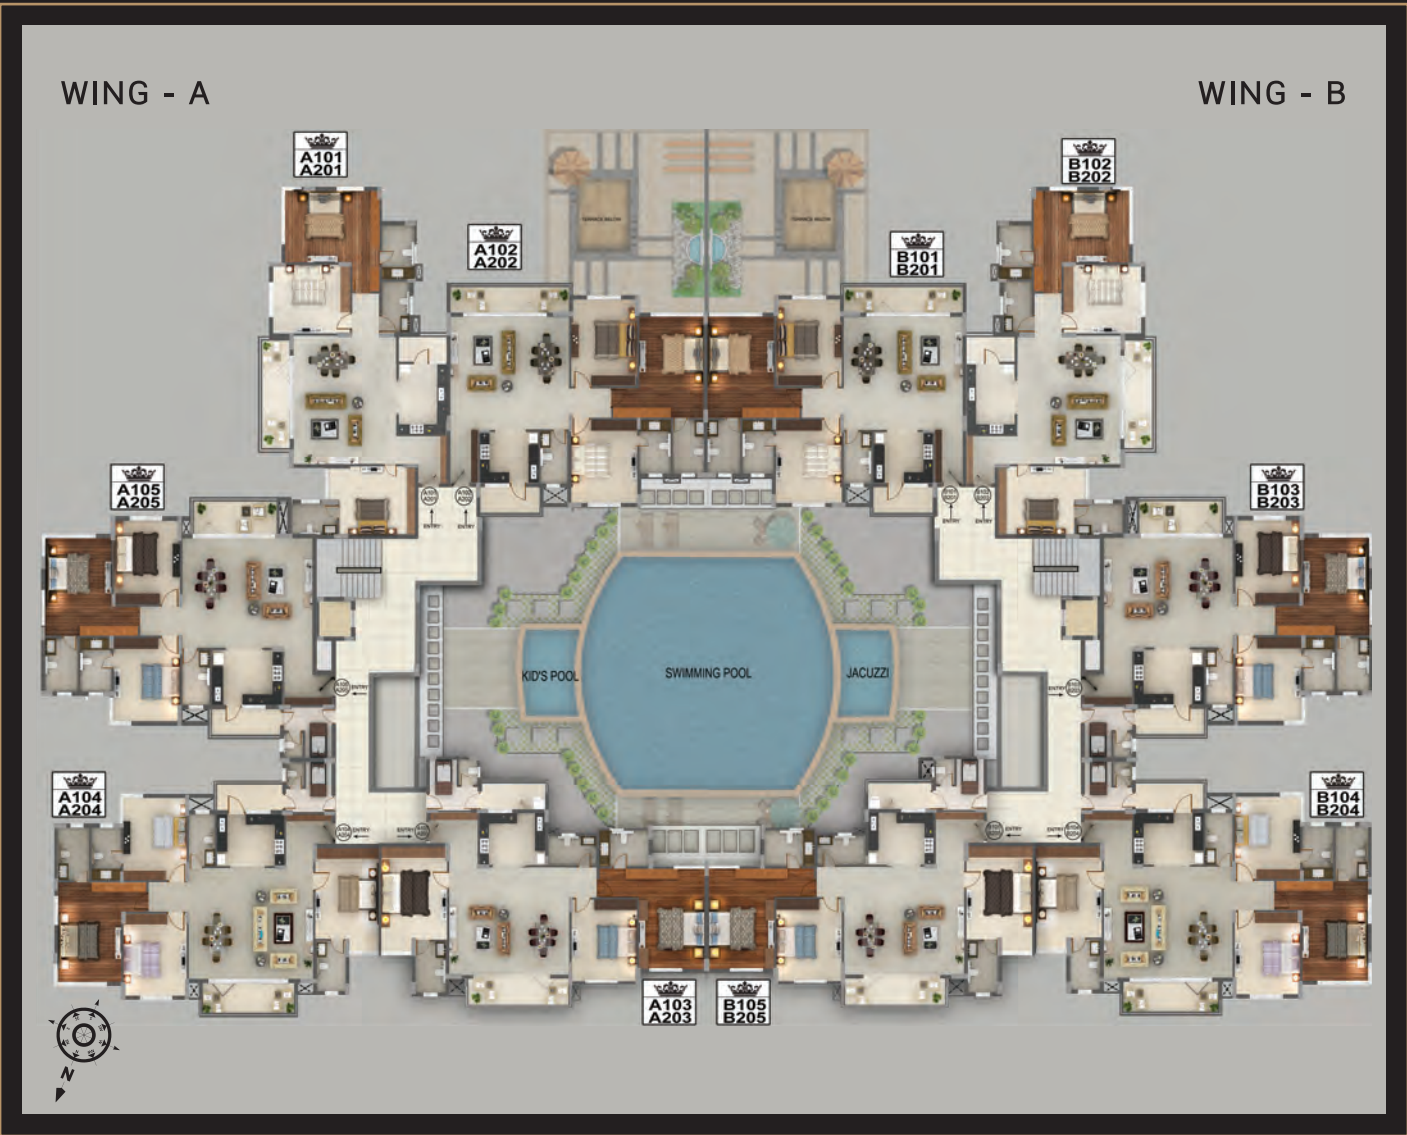




Coronation Square

Just 40 Limited Edition Lavish Homes, JP Nagar

FLOOR PLAN

3RD FLOOR

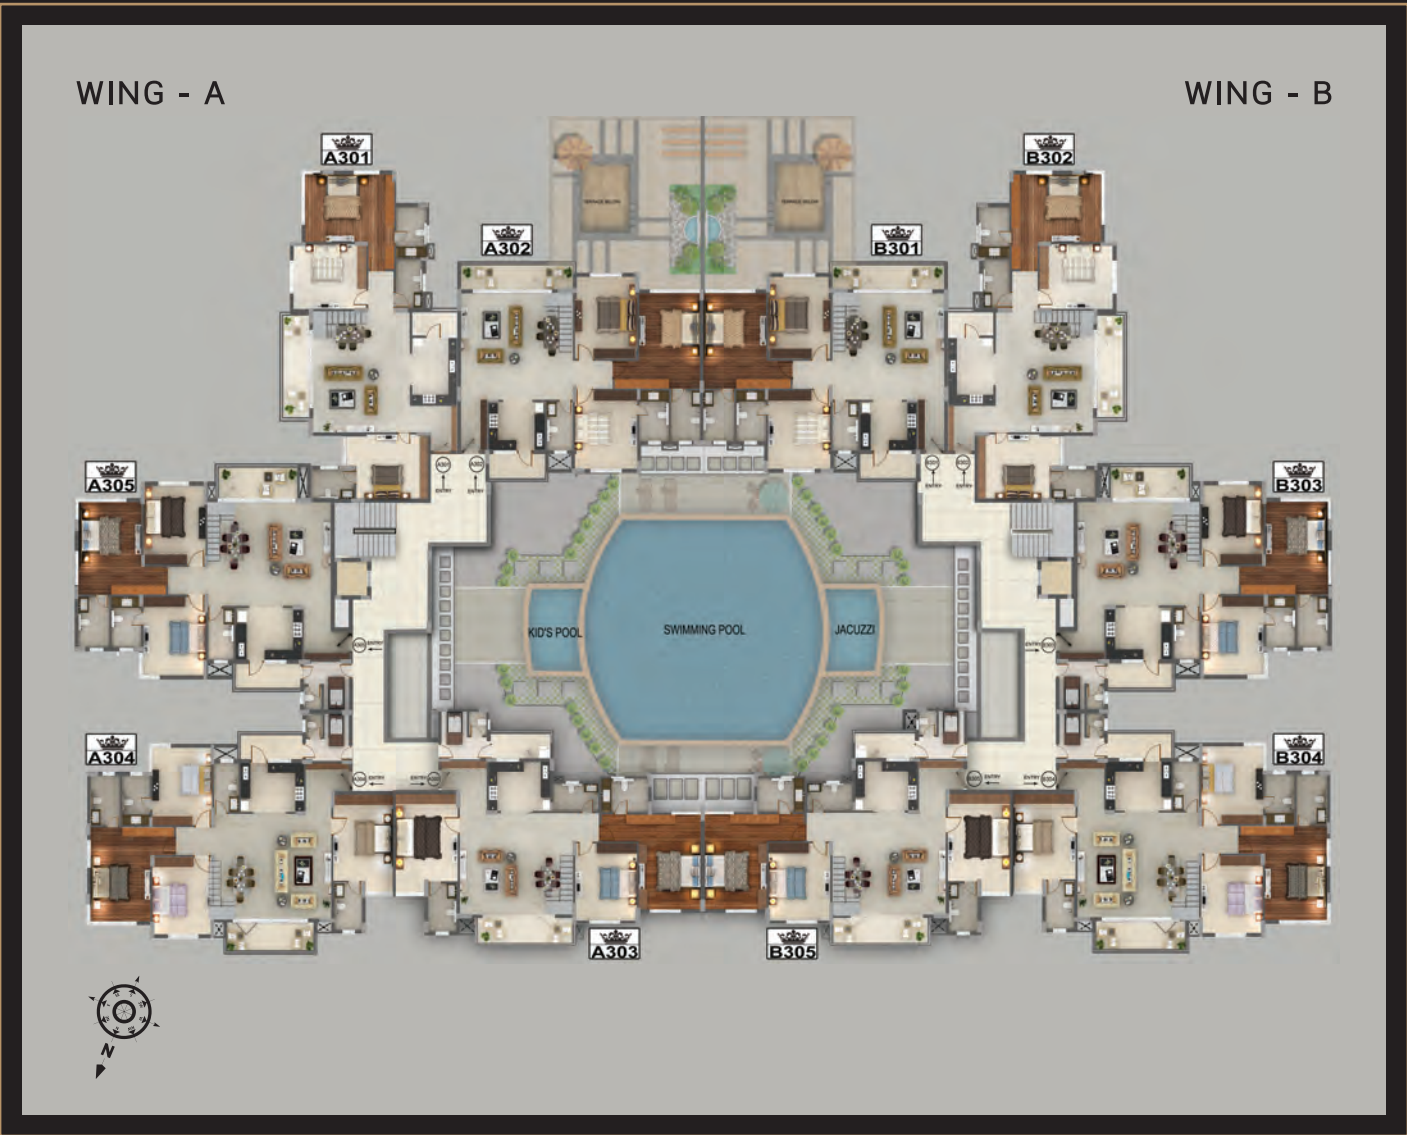



Coronation Square

Just 40 Limited Edition Lavish Homes, JP Nagar

FLOOR PLAN

TERRACE

WING - A

WING - B





Coronation Square

Just 40 Limited Edition Lavish Homes, JP Nagar

UNIT PLANS

3B + 3T TYPICAL UNIT





Coronation Square

Just 40 Limited Edition Lavish Homes, JP Nagar

UNIT PLANS

3B + 3T TYPICAL UNIT





Coronation Square

Just 40 Limited Edition Lavish Homes, JP Nagar

UNIT PLANS

3B + 3T + MAIDS ROOM TYPICAL UNIT





Coronation Square

Just 40 Limited Edition Lavish Homes, JP Nagar

UNIT PLANS

3B + 3T + MAIDS ROOM TYPICAL UNIT





Coronation Square

Just 40 Limited Edition Lavish Homes, JP Nagar

UNIT PLANS

4B + 4T + MAIDS ROOM TYPICAL UNIT





Coronation Square

Just 40 Limited Edition Lavish Homes, JP Nagar

UNIT PLANS

4B + 4T + MAIDS ROOM TYPICAL UNIT







*For representational purposes only

READY-TO-MOVE-IN PROJECTS ACROSS INDIA

Purva Skywood, Sarjapur Road, Bangalore
Purva Midtown Residences, Old Madras Road, Bangalore
Purva Platina, RMV IInd Stage, Bangalore
Purva Gold Crest, Kanakapura Road, Bangalore
Purva Highland, Kanakapura Road, Bangalore
Sky Condos Series I at the Highlands of Kanakapura Road, Bangalore
Purva Venezia, Yelahanka, Bangalore
Purva Atria, RMV IInd Stage, Bangalore
Purva Oceana, Marine Drive, Kochi
Purva GrandBay, Marine Drive, Kochi
Purva Eternity, Kakkanad, Kochi
Sky Condos Series I at Eternity Kakkanad, Kochi
Sky Condos Series I, OMR, Chennai
Purva Swanlake, OMR, Chennai
Manhattan Condos, Pallikaranai, Chennai
Purva Bluemont, Singanallur, Trichy Road, Coimbatore

ON-GOING PROJECTS ACROSS INDIA

Purva Whitehall, On Sarjapur Main Road, Bangalore
Purva Season, C.V. Raman Nagar, Bangalore
Purva 270 Degrees, C.V. Raman Nagar, Bangalore
Purva Sunflower, at Rajajinagar, Bangalore
Purva Westend, Hosur Road, Bangalore
Purva Palm Beach, Hennur Road, Bangalore
The Sound of Water, Bannerghatta Road, Bangalore
Coronation Square, JP Nagar, Bangalore
Purva Windermere, Pallikaranai, Chennai
Purva Amaiti, Singanallur, Trichy Road, Coimbatore
Purva Silversands, Mundhwa, Pune

PURAVANKARA®

Puravankara Projects Limited,
130/1, Ulsoor Road, Bangalore - 560042

Site address: Coronation Square, Puravankara Projects Limited,
Katha No. 18/ Survey No. 102, Kothanaru Village,
Uttarahalli Hobli, Ward No. 195, Bangalore-560 077

☎	+91 80 44 555 555
🌐	www.puravankara.com
✉	sales@puravankara.com

*The imagery used in the brochure is indicative of style only. The photographs of the interiors, surrounding views and location may have been digitally enhanced or altered and do not represent actual views or surrounding views. These photographs are indicative only.

Changes may be made during the development and standard fittings and specifications are subject to change without notice. Standard fittings and finishes are subject to availability and vendor discretion. Fittings, finishes and fixtures shown in the images contained in this brochure are not standard and will not be provided as part of an apartment. The information contained herein is believed to be correct but is not guaranteed. Prospective purchasers should make and must rely on their own enquiries. The colours of the buildings are indicative only. This brochure is a guide only and does not constitute an offer or contract.

"carpet area" means the net usable floor area of an apartment, excluding the area covered by the external walls, areas under services shafts, exclusive balcony or verandah area and exclusive open terrace area, but includes the area covered by the internal partition walls of the apartment. (Source: THE REAL ESTATE (REGULATION AND DEVELOPMENT) ACT, 2016)

The terrace areas may vary according to the size of the apartment, from 748 sq.ft to 1787 sq.ft. The images used are conceptual and indicative and might vary as per the project development and according to the sanctioned plans.

This brochure is conceptual in nature and is indicative of what is being offered. For the latest information, please contact a sales representative. This is a copyright material for only Puravankara Projects Limited.

Note: Areas are excluding elevation features. Balcony dimensions are calculated from outer edge to outer edge.

08/03/17

