

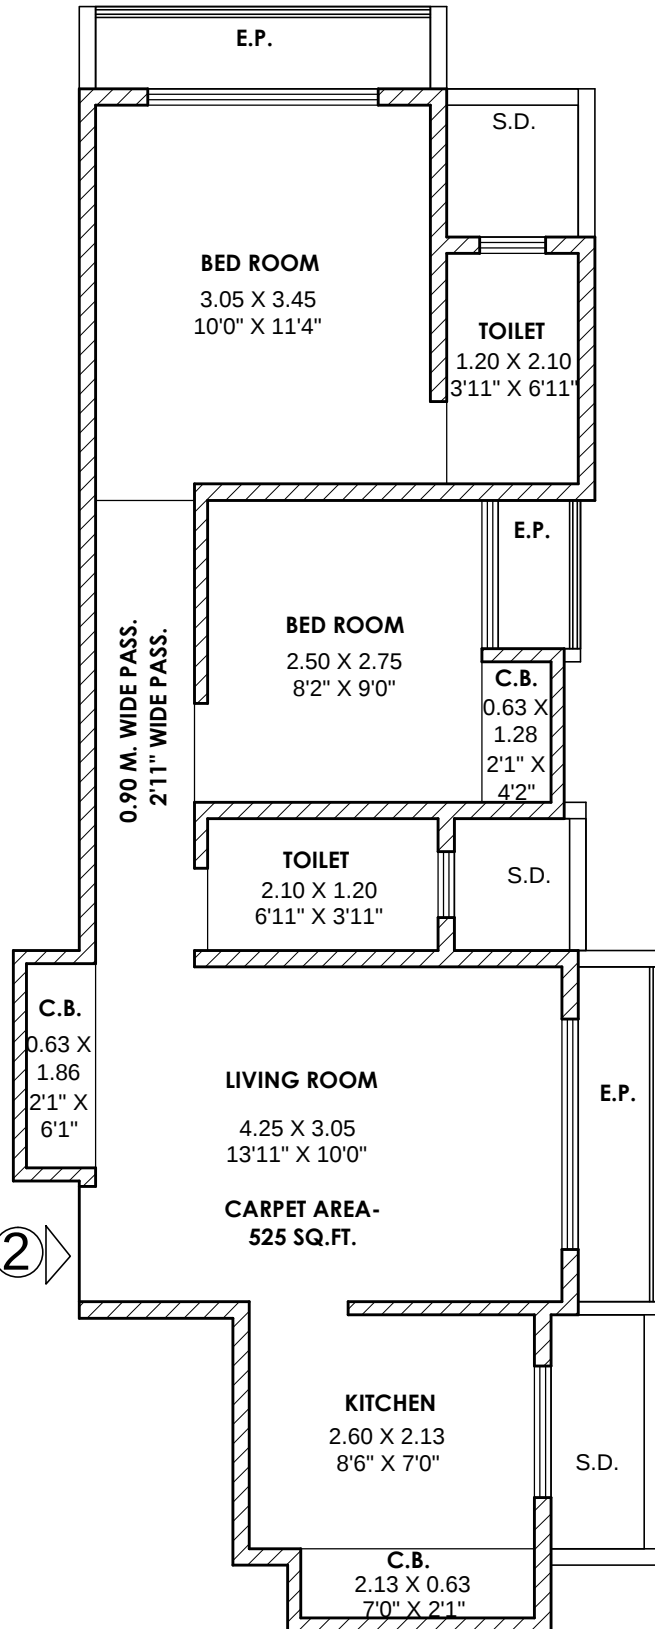


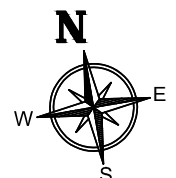

PROPOSED AREA STATEMENT				
	CARPET AREA	SERVICE DUCT AREA	FLOWER BED AREA	TOTAL AREA
SQ.MT.	48.79	5.19	5.58	59.56
SQ.FT.	525	56	60	641

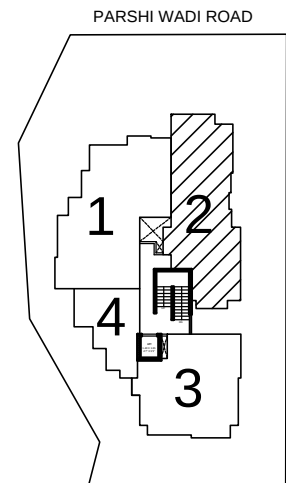

SUBJECT TO APPROVAL FROM TMC

DEVELOPERS NAME	DESCRIPTION OF PROPOSAL	SCHEME DRAWING		ARCHITECT
YASH INFRA	RAMLEELA CO-OPERATIVE HOUSING SOCIETY, PARSHI WADI, KOPARI, THANE (E)	DRN. BY : OSHIN	DATE : 09/06/17	Godbole Mukadam & Associates  2, NAKSHATRA HERITAGE, NR. KARVE HOSPITAL,HINDU COLONY, BRAHMIN SOC., NAUPADA THANE(W)-400 602. PH. NO. - (022)25364052, 2538445
			SCALE : N.T.S.	
		\\SERVER\ID\OFFICE DATA\USER7\DATA\1.ON GOING ARCHITECTURE\1.ON GOING ARCHITECTURE\86 NALANDA SOCIETY\02 SCHEME		