


PROPOSED BUILDING FOR SHILPA CO. OP. HSG. SOC.
AT THANE

ULHAS G. PRADHAN
ARCHITECT AND INTERIOR DESIGNER
CHARAI , THANE (W) 400601

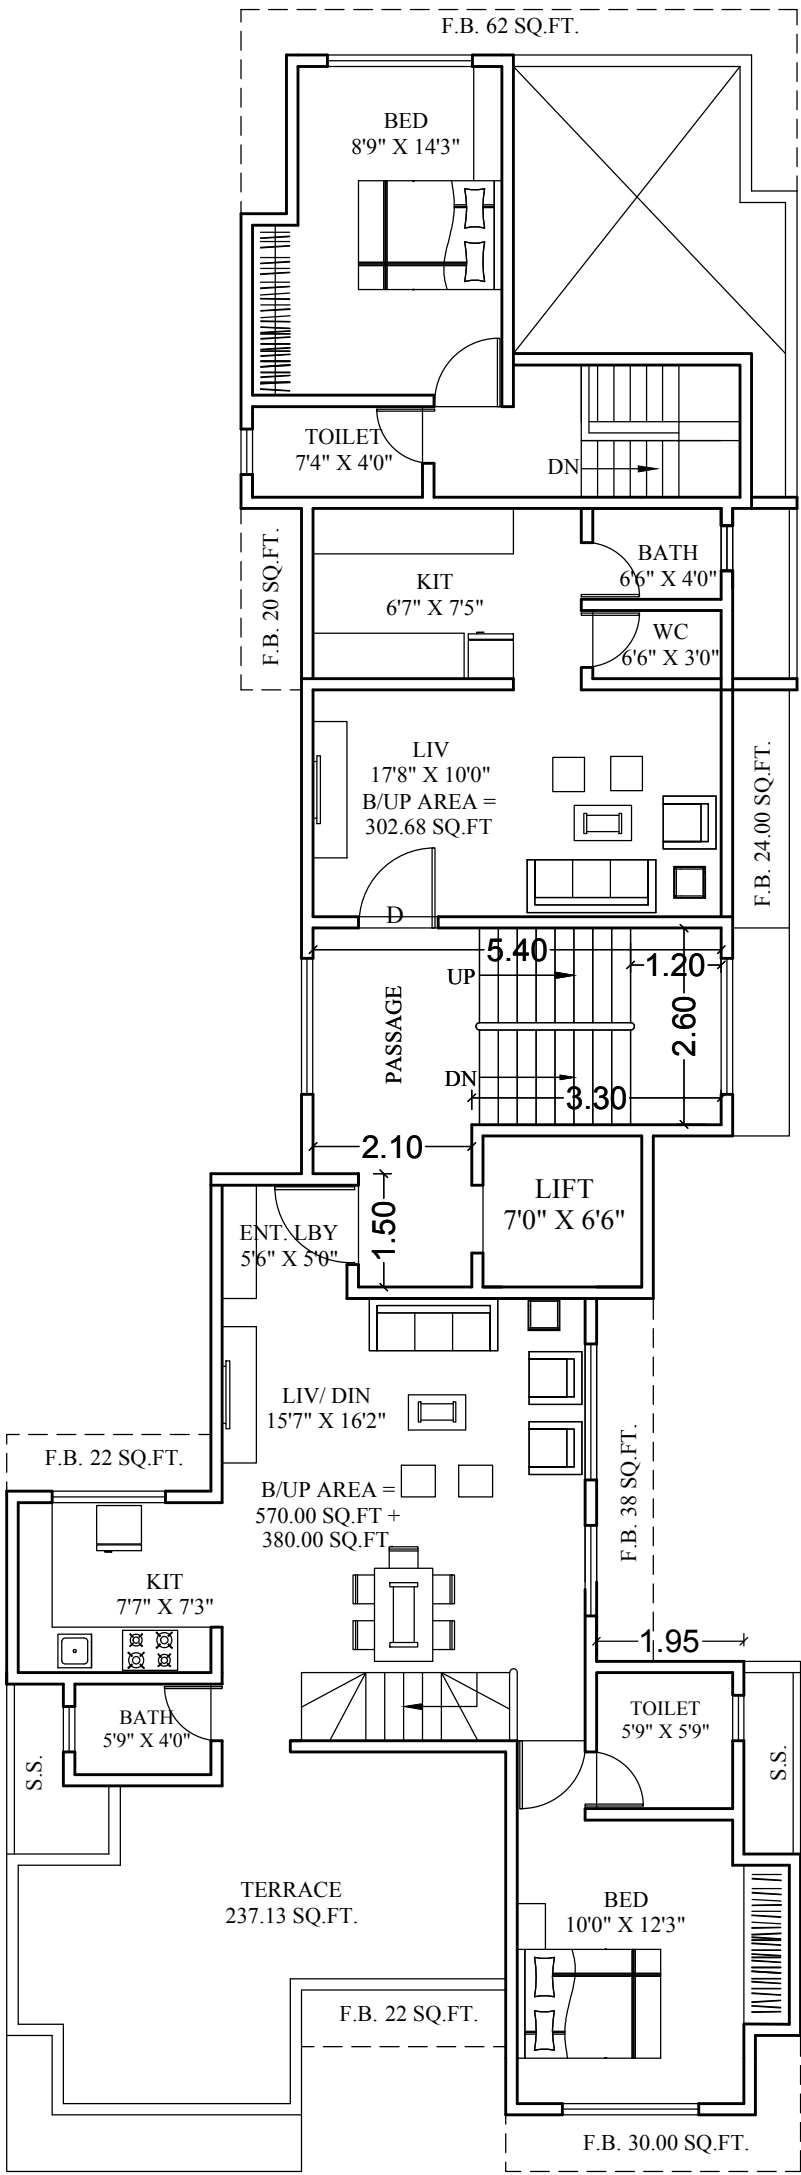

SIXTH FLOOR PLAN
SCALE - 1:100