

FOOT PATH

OTHER'S BOUNDARY

FOOT PATH


GATE

FOOT PATH

30'-0" WIDE B. T. ROAD

OTHER'S BOUNDARY

30'-0" WIDE C. C. ROAD

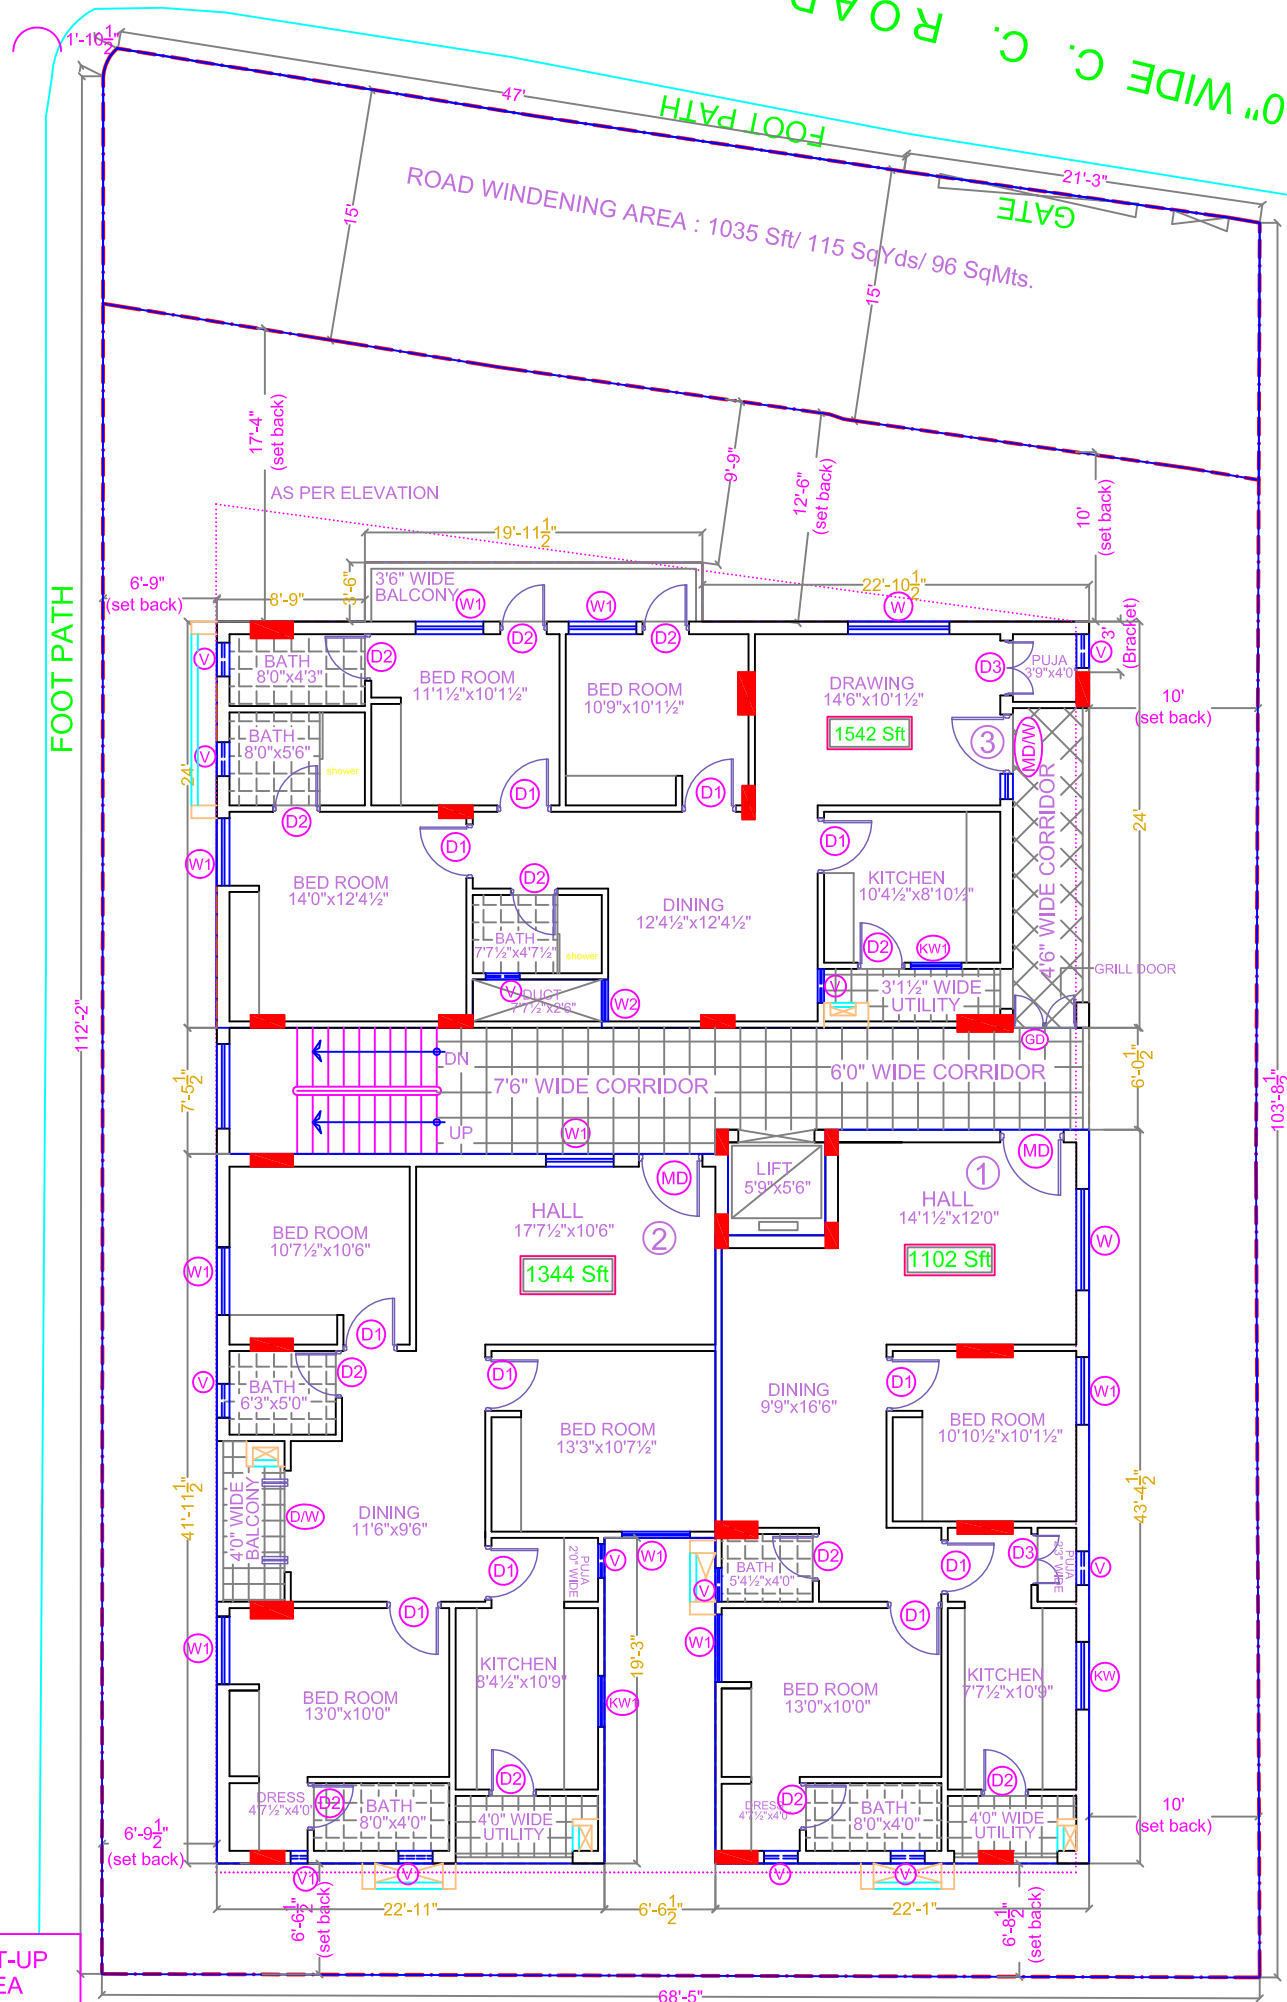

TYPICAL FLOOR DOORS & WINDOWS PLAN

S.NO	PLINTH AREA (S.F.T)	COMMON AREA (20%)	BUILT-UP AREA
1	918 sft	184	1102 sft
2	1120 Sft	224	1344 Sft
3	1285 Sft	257	1542 Sft
TOTAL	3,323 Sft	665 Sft	3,988 Sft

NOTES


- ONLY FIGURED DIMENSIONS SHALL BE FOLLOWED DO NOT SCALE THE DRAWING.
- THIS SHEET SUPERSEDES ALL PREVIOUSLY REVISED ARCHITECTURAL DRAWINGS UNDER THE SAME TITLE.
- ANY DISCREPANCY IN THE DRAWINGS SHALL BE BROUGHT TO THE NOTICE OF THE CONSULTANTS, BEFORE EXECUTION OF WORK

REV. No.	ZONE	DESCRIPTION	REMARKS	REFERENCE DRAWINGS

AREA STATEMENT

PLOT AREA : 7,423 Sft/ 825 SqYds/ 690 SqMts.
 ROAD WINDENING AREA : 1035 Sft/ 115 SqYds/ 96 SqMts.
 NET PLOT AREA : 6,388 Sft/ 710 SqYds/593 SqMts.
 BUILT UP AREA : 3,988 Sft/Floor.
 BUILT UP AREA : 19,940 Sft/5 Floors.
 Common Area Added : (20%)

KEY PLAN

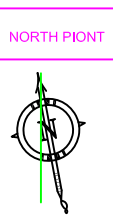

C-CON CONSULTANTS
 ARCHITECTS & INTERIOR DESIGNERS
 GROUND FLOOR, PLOT NO-46-A, INDIAN AIRLINES HOUSING BOARD COLONY, HYD-3.
 Phone: 940-27902429 E-mail: anupstc.a@gmail.com

CLIENT : THE LEGEND

SCALE: A/S TITLE : PROPOSED RESIDENTIAL BUILDING AT GAGAN MAHAL ROAD NO-12.

DATE: 06.08.12

DRAWN: UMA DEVOT DRAWING TITLE : TYPICAL FLOOR DOORS & WINDOWS

CHECKED: SRIDHAR

THIS DRAWING IS THE PROPERTY OF C-CON CONSULTANTS. AND NOT TO BE COPIED OR USED WITHOUT THEIR PERMISSION.

DWG. NO: W-03-T

REV. No.