


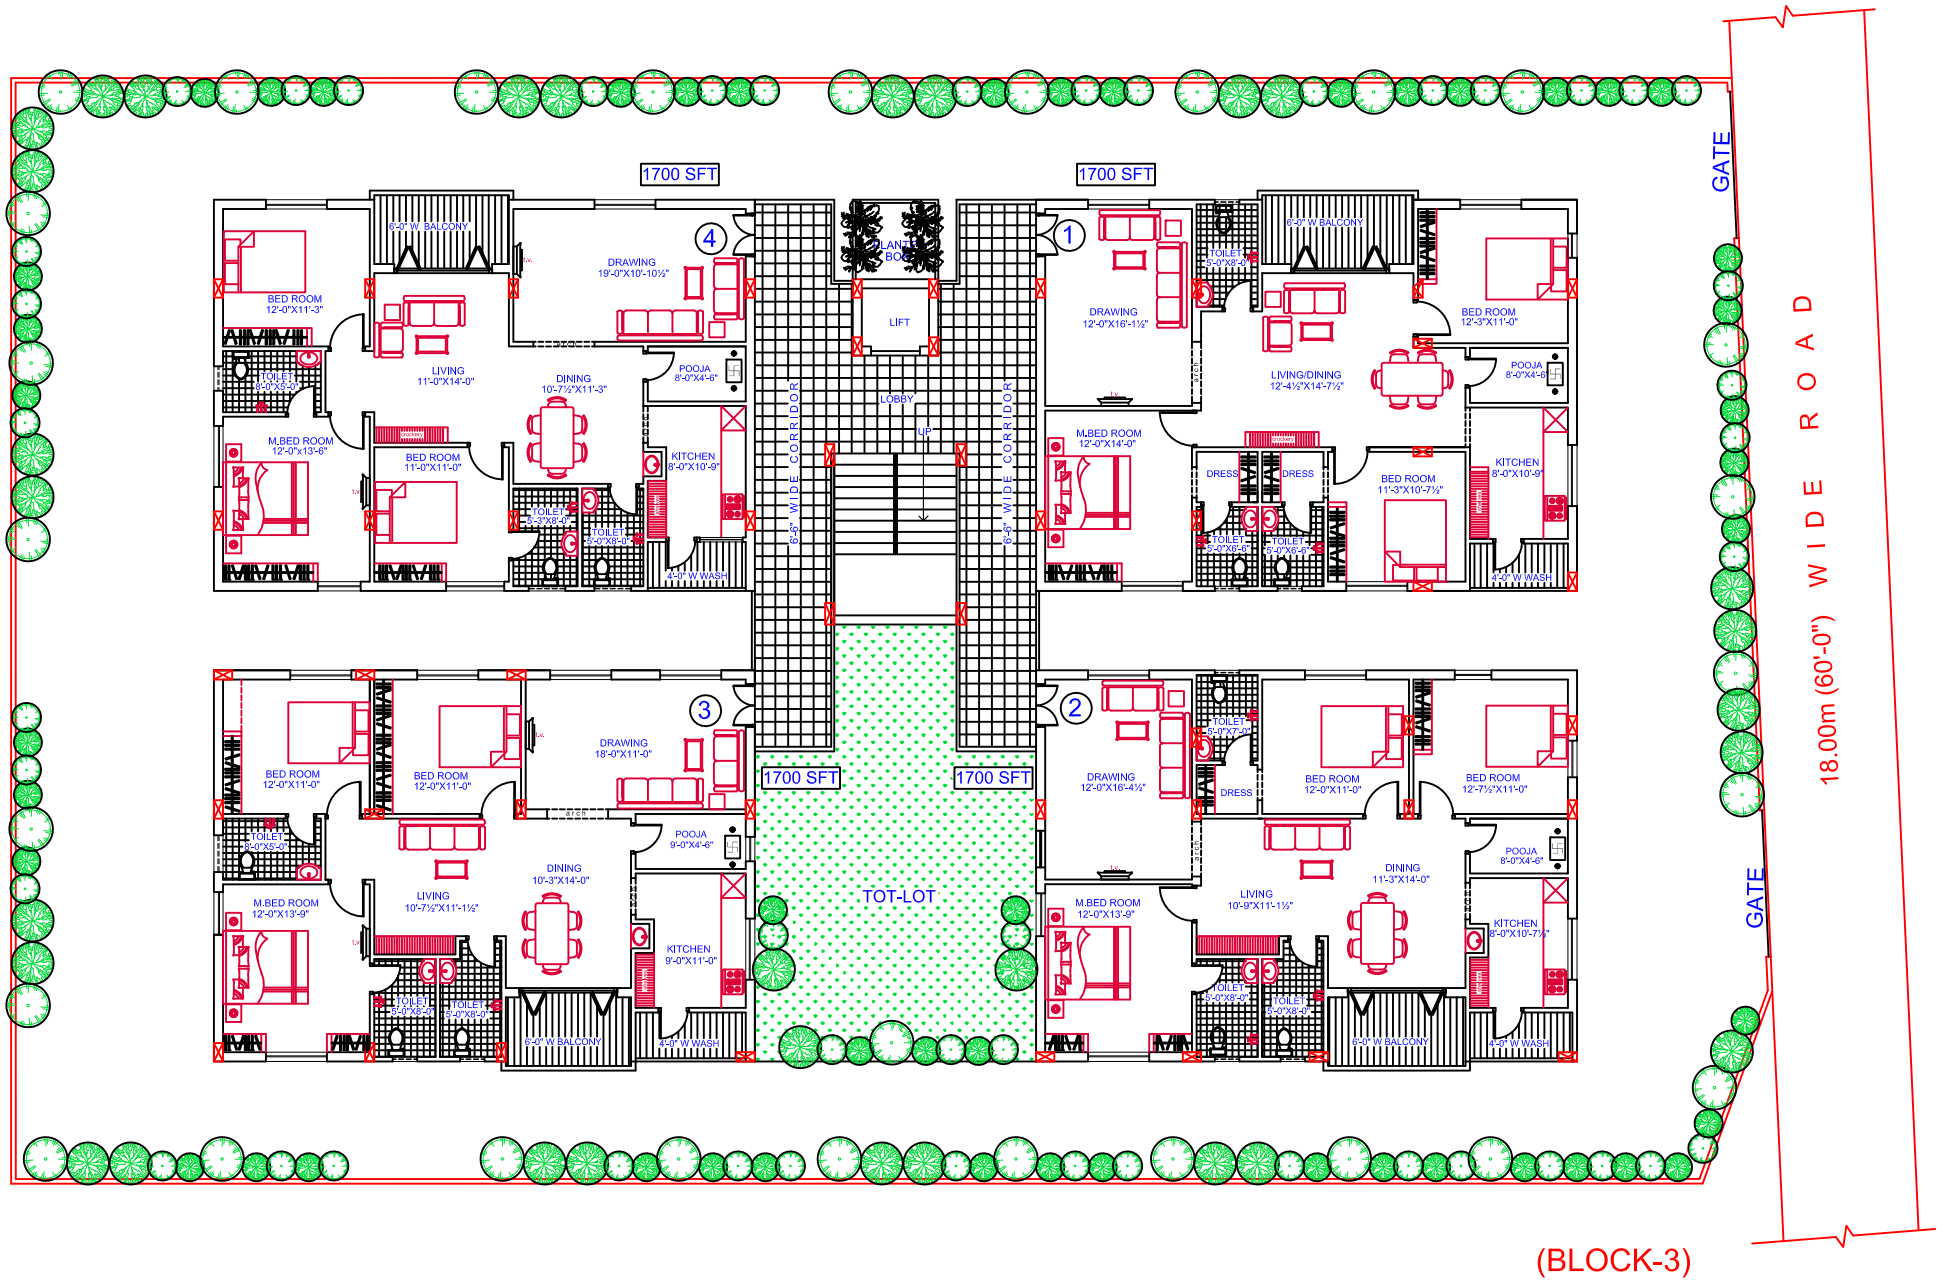

GENERAL NOTES		PROJECT :		TITLE:			CONSULTANTS:-				
○ THIS DRAWING SHALL NOT BE MEASURED AND ONLY WRITTEN DIMENSIONS SHALL BE FOLLOWED. ○ ALL DIMENSIONS ARE IN FEET & INCHES ○ REFER THE DRAWING ALONG WITH OTHER RELEVANT DRAWINGS ○ ANY DISCRIPENCY IN THE DRAWING TO BE BROUGHT TO THE NOTICE OF THE CONSULTANT.		PROPOSED RESIDENTIAL FLATS AT HAFEEZPET.		TYPICAL FLOOR PRESENTATION PLAN					Siddharth Consultants G-1, 9/3RT, S.R.NAGAR, Hyderabad - 38. Ph: 040-23715599, 23715544. siddhu_cons@yahoo.co.in		
		CLIENT:		DATE		24-06-10		DRG. NO: AR-01			
		M/s. Buddha Homes		DRAWN		SUJATHA					
				CHECKED		V.S,R					