


Presented By



LOCATION PLAN

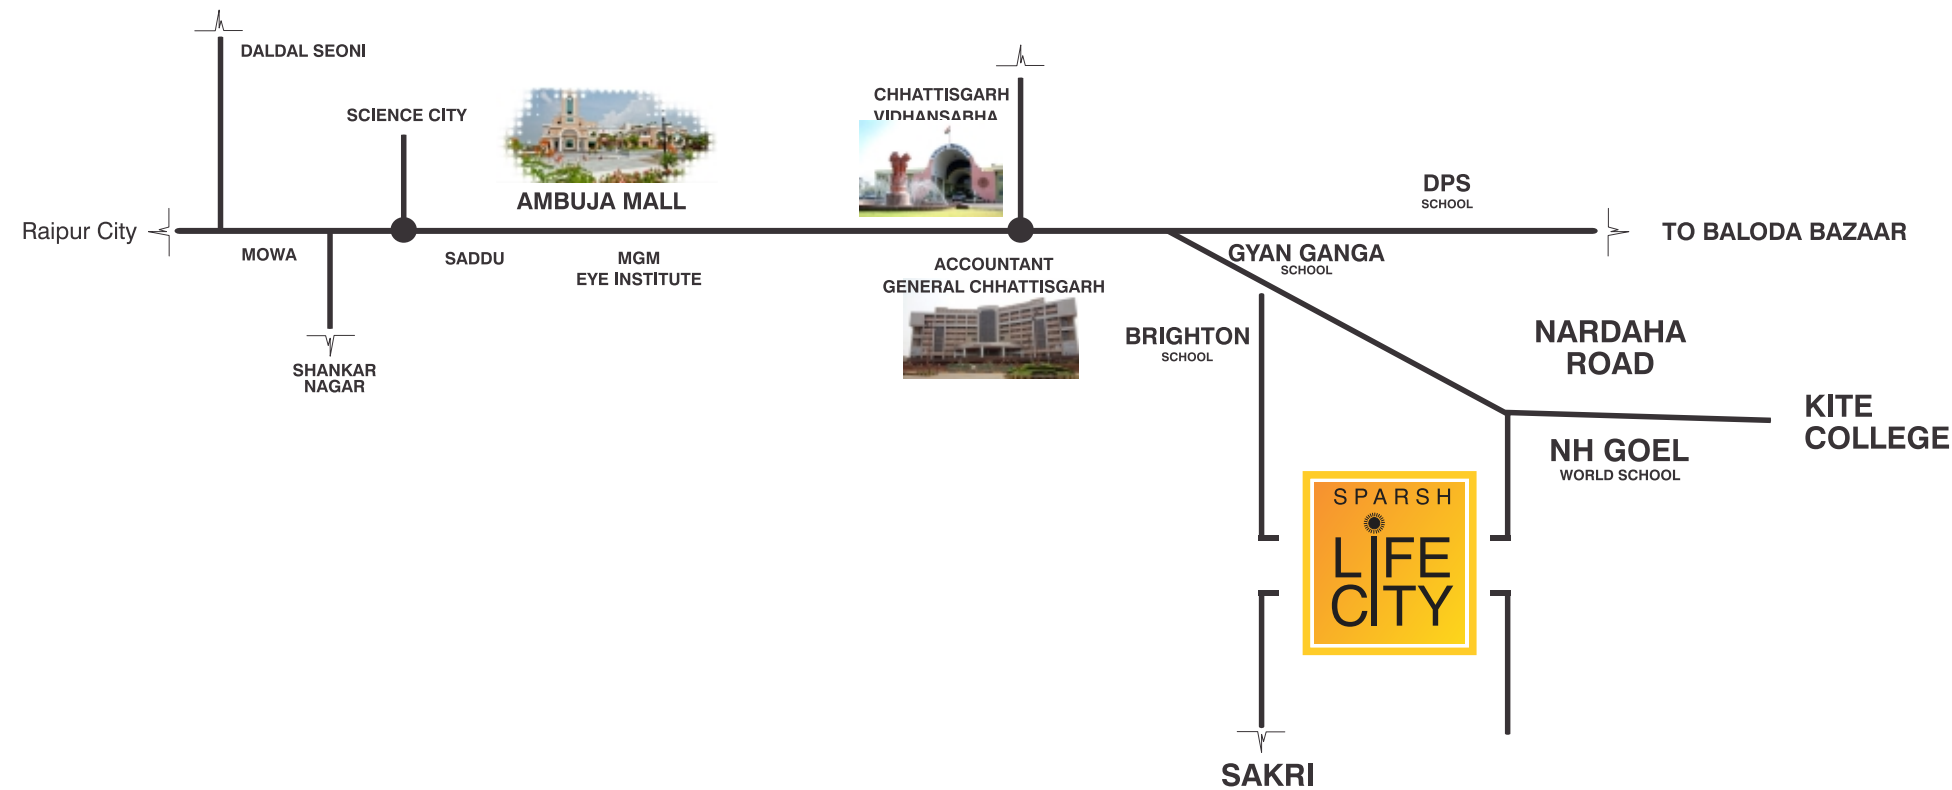

WHERE LIFE LIVES HAPPILY



PRESENTED BY



DEVELOPED BY

JAGANNATH
INFRA


PROMOTER

MAA
BAMLESHWARI
REALTIES
PVT.LTD.

OUR ARCHITECT



FOR BOOKING PLEASE CALL

 

Site Address : Near Brighton International School, Sakri, Raipur (C.G.) **Office Address :** E-73, Sector-1, Devendra Nagar, Raipur (C.G.)

CALL : 9098 500 500 Email : info@sparshrealities.com, Website : www.sparshrealities.com

The location plan is not to scale and is purely a pictographical show piece for better visual understanding.

This picture is purely for promotion and not a visual of the actual site.



**TWO
GRAND
ENTRANCE
GATES**













All pictures & architectures are for visual understanding & not a part of actual design & architecture.

ABOUT PROJECT

Sparsh Life City is a plotting project in Raipur spreading in approx 29 Acres of sprawling greenery. Whether it is about connectivity, landmarks, facilities, education, health or transportation, you will be in touch with every needful stuffs one requires when you are at **SPARSH LIFE CITY**.

The famous landmarks of the Capital City, the Accountants General, Chhattisgarh & Vidhan Sabha are just at walking distance from the project. Renowned names in education like DPS, N.H. Goel World School, Brighton School & Gyan Ganga School all are also just nearby. Even enjoying movie, shopping & getting thrilled even at noon is also easy when Ambuja Mall is your neighbor. Moreover along with its superb location, the amenities this project is offering has made it even more rarer gems in the real-estate of Raipur.

GOOD CONNECTIVITY

- 
Ambuja Mall - 10 Min
- 
Brighton School - 2 Min
- 
Gyan Ganga School - 2 Min
- 
Vidhan Sabha - 3 Min
- 
AGC Raipur - 2 Min
- 
KITE Collage - 4 Min
- 
N.H. Goel School - 2 Min
- 
Delhi Public School - 2 Min
- 
Raipur Airport - 26 Min
- 
Railway Station - 30 Min


The time calculation is purely arbitrary & may differ from person to person depending on the mode of transport.

AMENITIES


- CLUB HOUSE
- SWIMMING POOL
- INDOOR GAMES
- TEMPLE
- LANDSCAPED GARDENS
- OPEN GYM
- SKATING ZONE
- AMPHITHEATRE
- CHILDREN'S PLAY AREA
- CRICKET NET
- WELL SECURED GATED COMMUNITY
- UNDERGROUND DRAINAGE
- ELECTRICITY
- WATER SUPPLY
- 2 ENTRANCE GATES
- 5 LANDSCAPED GARDEN



LAYOUT PLAN

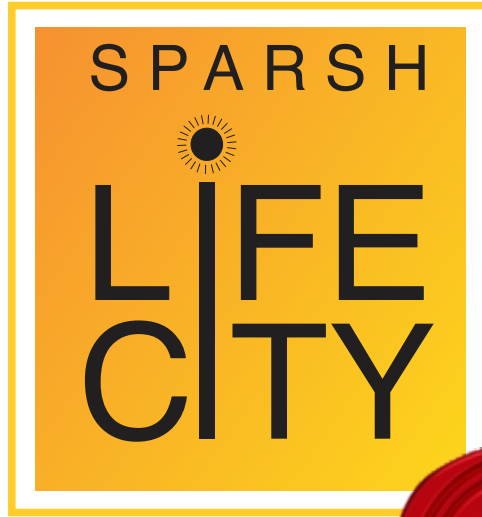

CLUB HOUSE

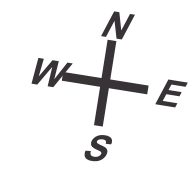

Plot Sizes Available

- ◆ 800 sqft
- ◆ 1000 sqft
- ◆ 1250 sqft
- ◆ 1500 sqft

All plot sizes are not to scale and may have minor division on actual measurement.