BUYING A LODHA HOME HAS NEVER BEEN EASIER!

Typology	Price (₹)	Savings (₹)	Special all-in price (₹)"
1 Bed	54.97 lacs	1.08 lacs	52.99 lacs
2 Bed	81. 70 lacs	1.71 lacs	79.99 Lacs

All-in prices! including GST & stamp duty

ADDITIONAL OFFERS



Attractive loan schem (8:87:2:3)



Additional PMAY benefit of up to ₹2.67 lacs^{\$\$}

PAY JUST A LITTLE MORE THAN RENT


Typology	Approx. Monthly Take Home Income (₹)	Effective EMI^^^	Rental (₹)!	Effective Rate of Interest
1 Bed	62,000	20,450	15,000	4.7%
2 Bed	87,000	39,750	25,000	6.2%



THANE

Sales Gallery: Crown Thane, Near Majiwada Flyover, Off Eastern Express Highway, Thane 40060

Disclaimer: The plans, specifications, images and other details herein are only indicative and the Developer / Owner reserves the right to change any or all of these in the interest of the development. This printed material does not constitute an offer and /or contract of any type between the Developer / Owner and the recipient. Any purchaser / lessee of this development shall be governed by the terms and conditions of the Agreement for Sale / Lease entered into between the parties, and no details mentioned in this printed material shall in any way govern such transactions. *https://www.ncpedp.org/list_of_100_smartcities | **III last 2 years, for 80% of units delivered – possession was offered prior to agreement due date including grace period | "Based on liveability quotient ranking of JLL | **Total plot area, includes land to be handed over to authorities | *All loans are subject to eligibility and terms of the concerned lender | *Bedrooms with window AC. No AC in other areas | *For living, dining, passage and bedrooms | *Jaquar/Cera/Parryware or equivalent | **above height of 150mm above finished floor level | *5If you are first-time home buyer with an annual income between ₹6-18 lacs; subject to Govt. norms | ***Assumed that PMAY benefit is applied to first 3 years of servicing and taking tax benefits into account | 'Cost of deposits, brokerage and moving not considered | "Inclusive of stamp duty and GST | Material Plans Individual Activities maybe relocated as prevention of design | Material Page | **Total Page | **Tota

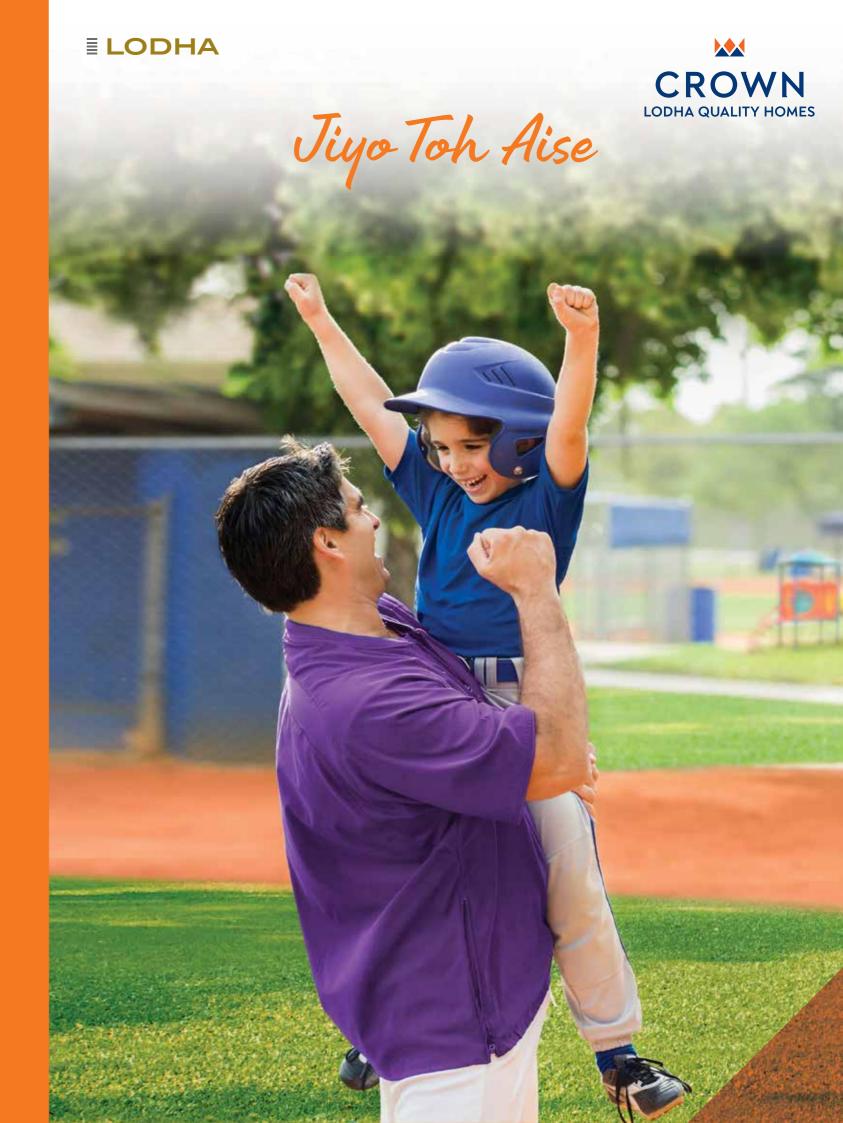

WELCOME TO A LIFETIME OF PRIDE.

BROUGHT TO YOU BY INDIA'S NO. 1 REAL ESTATE DEVELOPER.

WITH 4 OUT OF 5 HOMES
DELIVERED BEFORE TIME.##



Jiyo Toh Aise

The Crown Promise: No more compromise

Mumbai – the dream city. A city where every hardworking family dreams to have their own home. In the past, this dream has been spoilt by high property prices forcing middle class families to accept a compromise either in the location or the quality of the development and often, both.

Lodha, India's No.1 real estate developer, now presents Crown – a new brand of truly affordable homes that will ensure that every hardworking family in the Mumbai Metropolitan Region (MMR) can live the life of their dreams, in a home that fills them with pride at locations which ensure convenience and easy commutes. Jiyo to Aise!

Leveraging Lodha's scale, engineering and design capabilities and purchasing power, Crown is able to provide world-class living to families at prices which are unheard of. With great attention to detail to ensure that every sq. inch of your dream home is efficiently used and learning from global techniques of creating high quality and yet affordable homes in expensive cities like London, New York and Hong Kong, Crown provides world-class living at unheard of prices at the most convenient locations in the MMR.

A REVOLUTION THAT HAS ALREADY TAKEN THANE'S REAL ESTATE MARKET BY STORM











Hypercity Bethany Hospital Cinemax D-Mart Syndicate Bank ~ 9 Mins ~ 10 Mins Big Bazaar ~5 Mins CROWN Currae Hospital C.P. Goenka International School Jupiter Hospital Viviana Mall Lodha World School ~ 2 Mins **Boulevard Premium** Proposed Metro Shopping Centre Smt Sulochanadevi Station at Majiwada SBI Bank Singhania School ~ 5 Mins 12 Mins Korum Mall ~ 10 Mins Towards ~ 15 Mins Ram Ganesh Gadkari Rangayatan ~ 20 Mins Towards Airoli Map not to scale

LIVE AMIDST A THRIVING ECOSYSTEM

Crown Thane is part of a larger 70 acre+ neighbourhood, offering easy access to all facets of a ready social infrastructure.

- Lodha World School
- Multiple Supermarkets
- State Bank of India
- Bus and auto stands
- McDonald's
- Upcoming nearest Metro station ~1Km

WELCOME TO THANE - MUMBAI'S FASTEST GROWING SUBURB

Thane, known as the city of lakes, among India's top 100 smart cities*, offers the right balance between nature and development. Offering superlative infrastructure, with world-class schools, hospitals, retail, entertainment and an increasing number of top corporates, Thane has acquired the status of being Mumbai's most attractive suburb today.

STAY AT THANE'S BEST-CONNECTED LOCATION

Situated in Majiwada, Thane's best connected location, Crown puts you at the centre of everything-just minutes from Thane's best malls, hospitals and schools. With unmatched connectivity to all parts of the Mumbai Metropolitan Region through the Eastern Express Highway (Central Suburbs), Ghodbunder Road (Western Suburbs), Thane railway station and upcoming metro station, you are never too far from your destination



QUALITY HOMES FOR A QUALITY LIFESTYLE

At Crown Thane, homes have been intelligently designed, ensuring zero wastage of space. These homes boasts of quality fixtures, fittings and finishes. Offering you and your loved ones modern day comfort, convenience and safety.



Efficient space
planning that ensures



remium MarbItal® FLOORING%



FULL LENGTH WINDOWS^^
for ample natural light & ventilation

AIR-CONDITIONED




DEDICATED wardrobe niche in bedrooms





IGH-QUALITY

MASTER PLAN

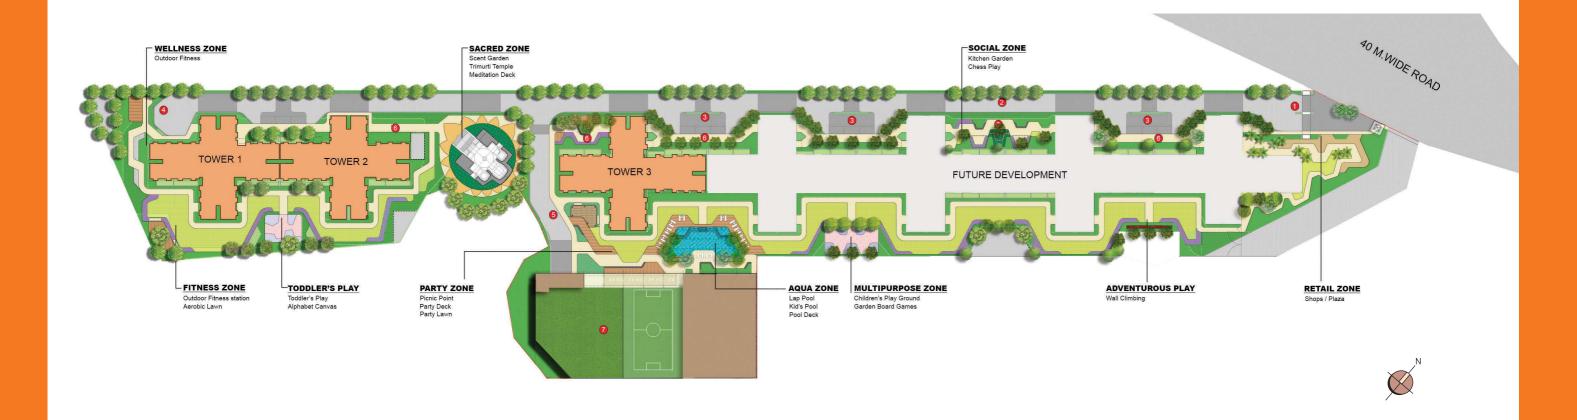

Legend

- 1. Main Entrance
- Driveway
 Drop Off
- 4. Cul-de-sac
- 5. Access road to MLCP
- 6. Pedestrian Walkway
- 7. Sports play ground

for Cricket/Football/Volleyball













^{*} Proposed plan as on 27-09-2019

FLOOR PLANS

FLOOR PLANS

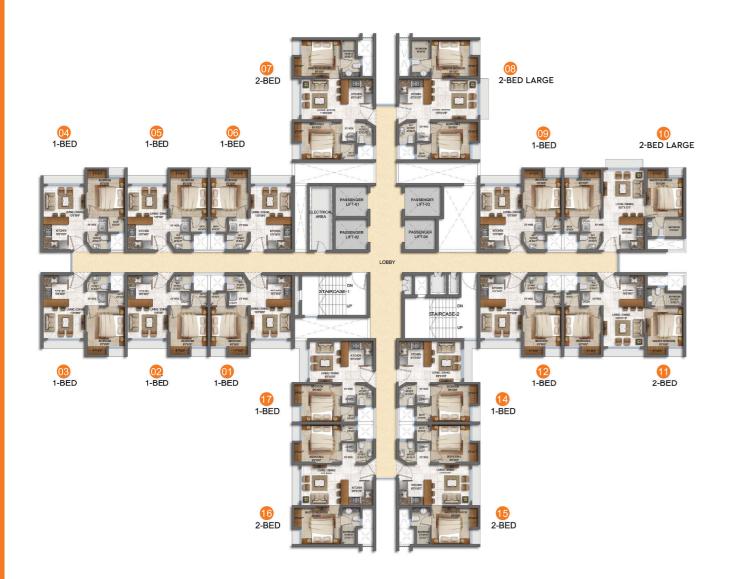

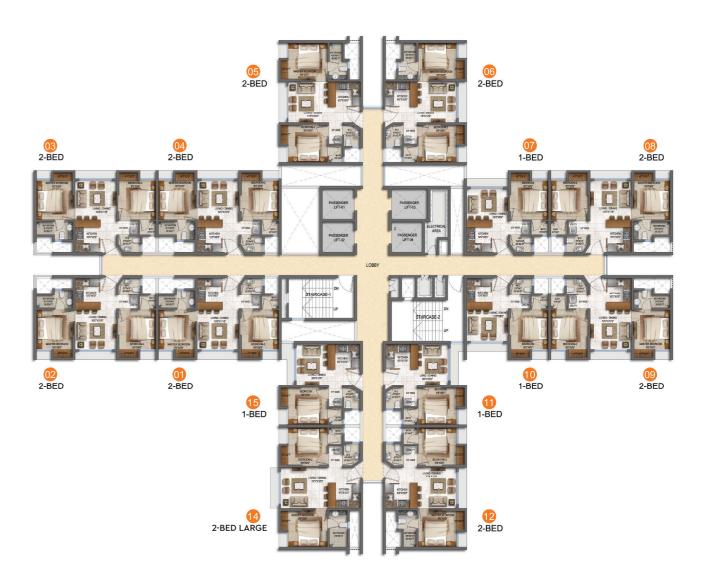






FLOOR PLANS

UNIT PLANS

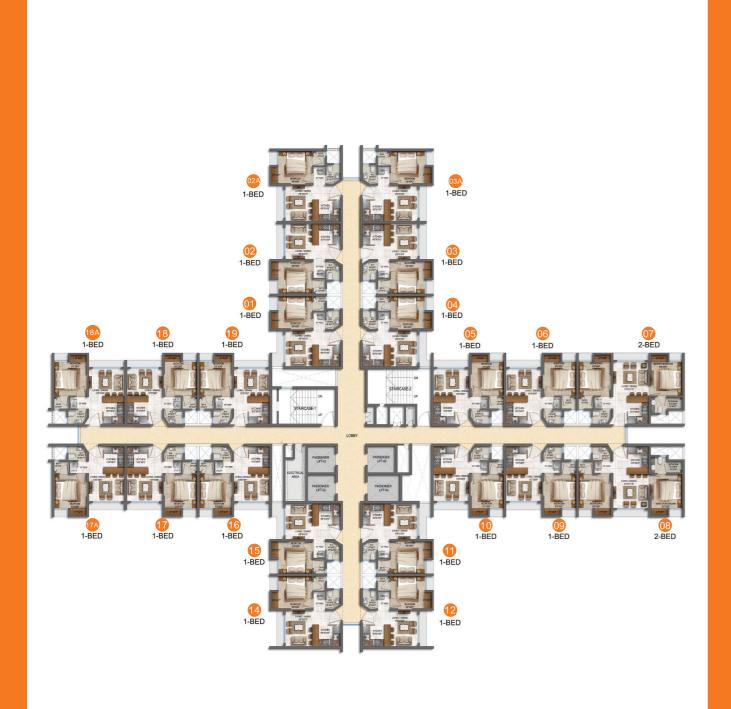



1 Bed



UNIT PLANS UNIT PLANS



2 Bed



2 Bed Large