
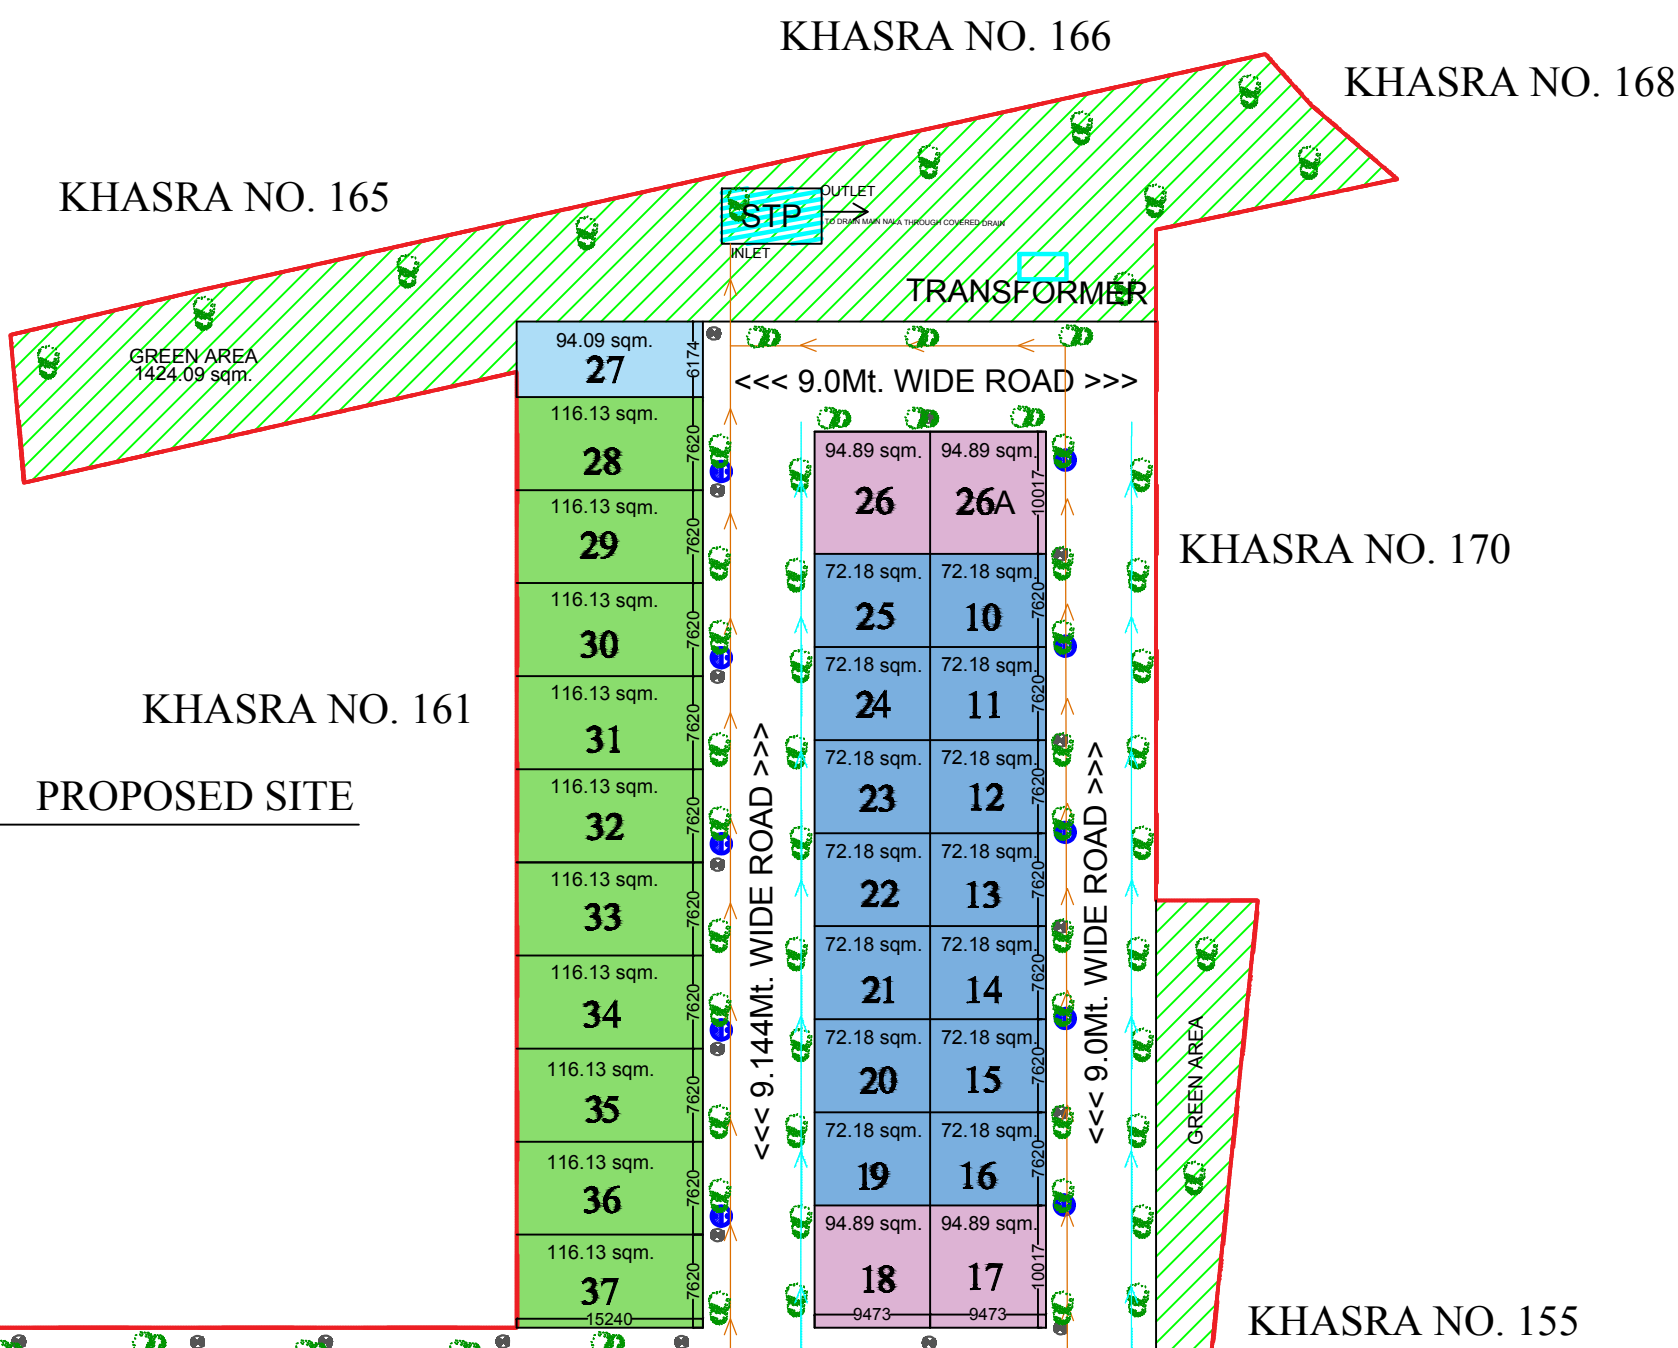


PROPOSED LAY OUT PLAN OF MISHIKAA VIHAR (SECTOR-A)

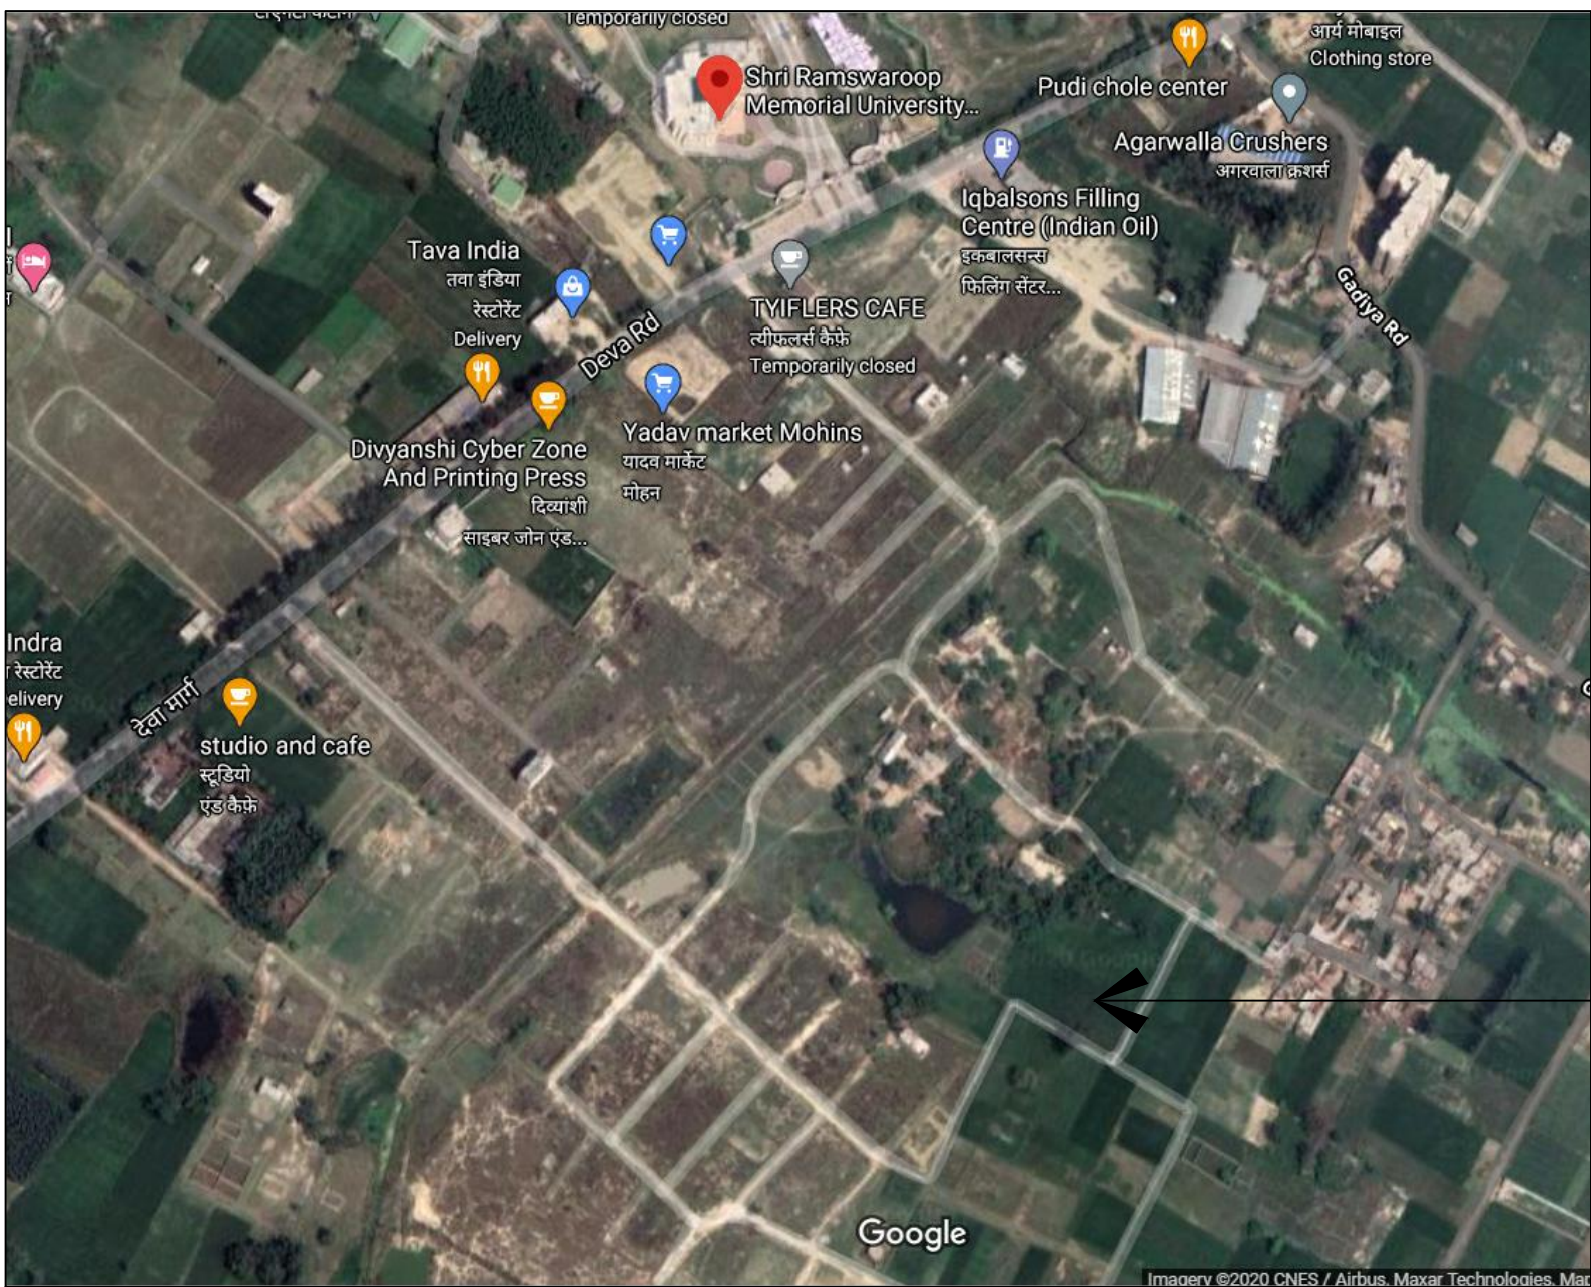

S/NO.	PLOT NO.	NO.OF PLOT	SIZE	AREA (SQM.)	TOTAL AREA (SQM.)	
1-	1,46,73,74, 97,98,115	7	12.192x15.240	185.80	1300.64	
2-	81-84 87-90	8	7.620x20.098	153.15	1225.17	
3-	47,72,75, 96,99,114	6	9.144x15.240	139.35	836.13	
4-	45	1	12.192x16.764	204.38	204.38	
5-	2-8 28-37 48-58 61-71 76-80 91-95 100-113 117-120	67	7.620x15.240	116.13	7780.71	
6-	9	1	9.144x15.240	139.35	139.35	
7-	38	1	7.620x16.764	127.74	127.74	
8-	59-60	2	7.444x15.240	113.44	226.88	
9-	85	1	7.444x20.098	149.60	149.60	
10-	86	1	-	112.40	112.40	
11-	116	1	11.027x15.240	168.05	168.05	
12-	121	1	-	101.77	101.77	
13-	17,18,26 26A	4	10.017x9.473	94.89	379.56	
14-	27	1	6.174x15.240	94.09	94.09	
15-	10-16 19-25	14	7.620x9.473	72.18	1010.52	
16-	39-44	6	9.144x16.764	153.29	919.74	
TOTAL PLOT-		122	TOTAL AREA-		14776.73	

AREA STATEMENT:-

1. TOTAL AREA - 32380.0 MT.SQ.
2. TOTAL PLOTTED AREA HOUSING -14776.73 MT.SQ.
3. TOTAL PLOTTED AREA COMMERCIAL -1221 MT.SQ.
4. TOTAL ROAD AREA-11524.27 MT.SQ.
5. TOTAL GREEN AREA - 4858.00 MT.SQ.

1. KHASRA NO. 157 (AREA-1.254 HECT) VILLAGE-BASTI
2. KHASRA NO. 158 (AREA-0.340 HECT) VILLAGE-BASTI
3. KHASRA NO. 193 (AREA-0.284 HECT) VILLAGE-BASTI
4. KHASRA NO. 159 (AREA-0.693 HECT) VILLAGE-BASTI
5. KHASRA NO. 161 (AREA-0.1940 HECT) VILLAGE-BASTI
6. KHASRA NO. 156 (AREA-0.227 HECT) VILLAGE-BASTI
7. KHASRA NO. 169 (AREA-0.101 HECT) VILLAGE-BASTI
8. KHASRA NO. 170 (AREA-0.145 HECT) VILLAGE-BASTI

TOTAL AREA - 3.238 HECT

PROJECT :-

PROPOSED LAYOUT PLAN OF MISHIKAA VIHAR
SITUATED AT BASTI,(NEAR RAM SWAROOP
UNIVERSITY) PARGANA-DEVA,
DISTT.BARABANKI
OWNER- AALAYAM INFRA DEVLOPER
PROPRIETOR- MANJU UPADHYAY &
ADITYA KUMAR UPADHYAY,
VIMAL KISHORE PATAHAK,
RAJA RAM

LEGENDS OF DRAINAGE-

- WATER LINE - 50 DIA
- SEWER LINE - 300/200/150
- ELECTRICAL POLE - 9.0 MT.R.C.C.
- ROAD - BITUMINOUS ROAD
- NO. OF TREES - 1400
- MAIN HOLE

TITLE : SUBMISSION PLAN

OWNER SIGN :

NORTH




DATE :-

SCALE :-

REMARKS :-

ARCHITECT / ENGINEER SIGN.

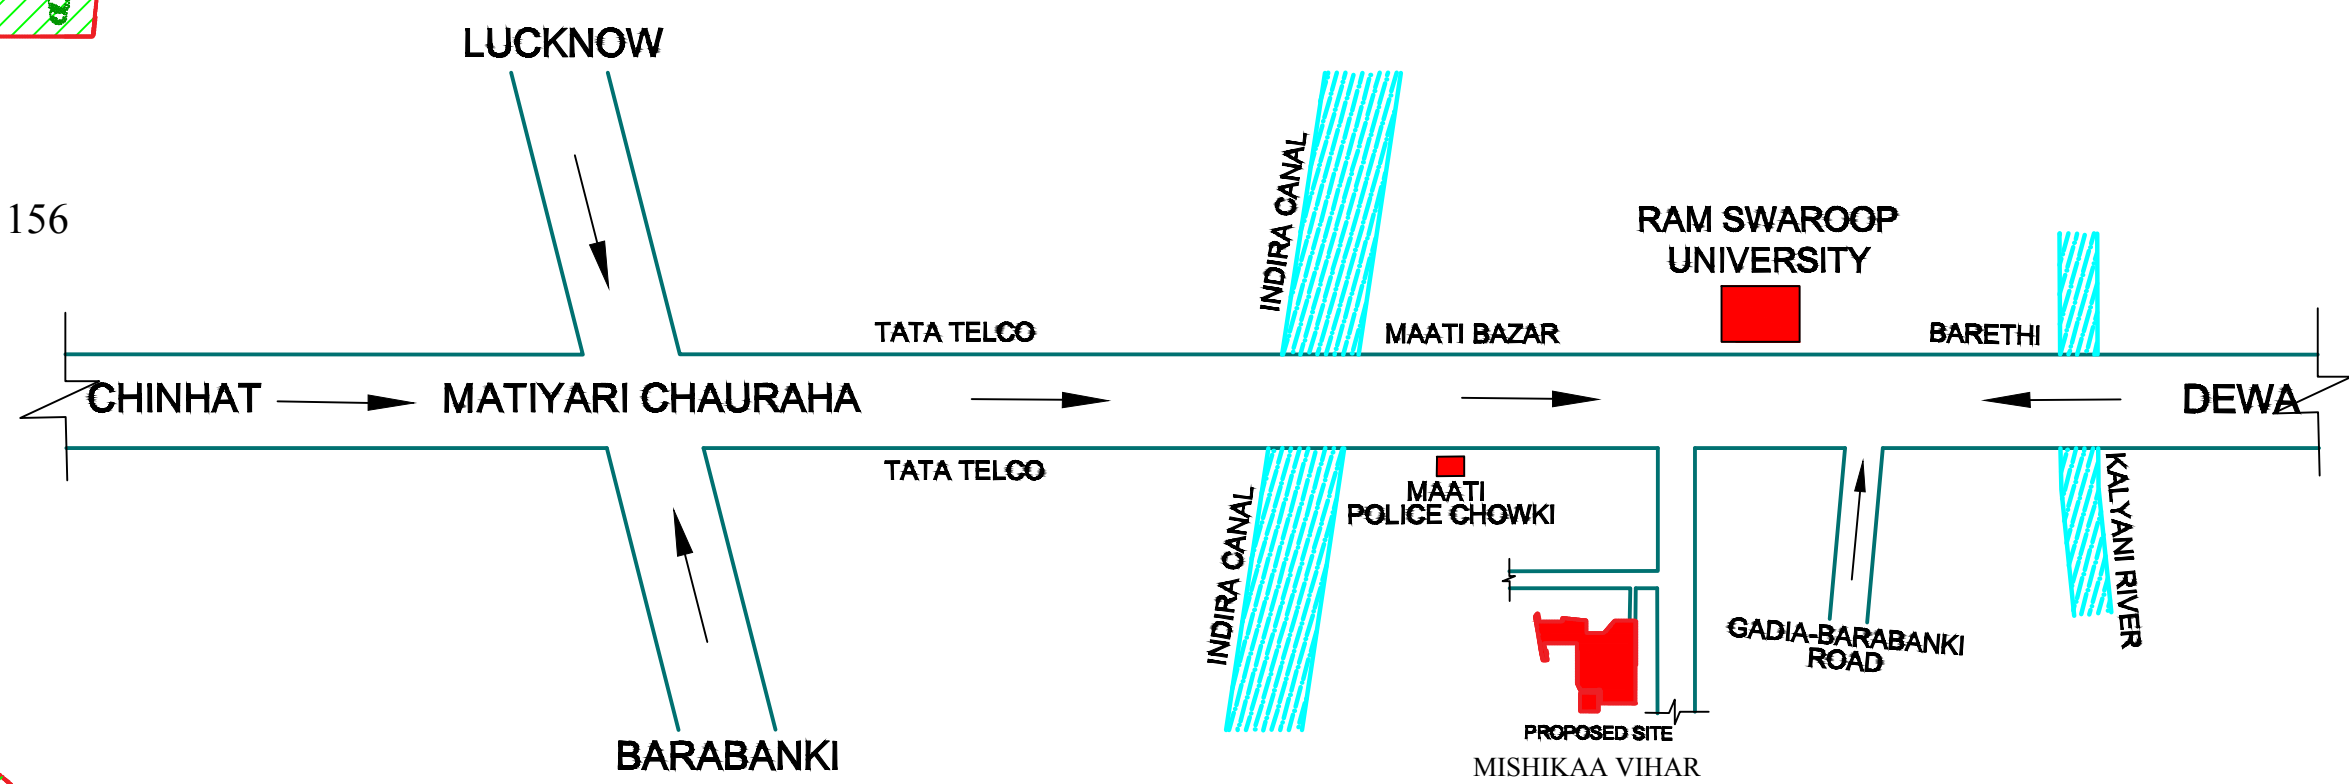

KEY PLAN

LAY OUT PLAN SCALE-1:500