



DAHISAR 
SHIVANGAN

ASHOKVAN, DAHISAR (EAST)



DAHISAR SHIVANGAN

ASHOKVAN, DAHISAR (EAST)

A MODERN ABODE
FOR THE MODERN YOU.

A name familiar to most of you, Sahakar Group, brings forth yet another philosophy of innovation. Towering through the skies of Dahisar, is our proud G+23 storey project, Shivangan. The high rise boasts of every modern amenity one could ask for, including a meditation deck, cricket nets, open theatre, sky garden, sky lounge and much more. Our ready to move in homes come equipped with plenty of essential white goods, and are also at a glancing distance from the nearest metro & railway stations, western express highway, as well as some top schools, restaurants, malls & banks. But before you take our word for it, come and experience the Shivangan lifestyle for yourself.

LUXURY HAS
A NEW ADDRESS

serenity

A VISION OF BEAUTY

Landscape Garden

Sky Lounge

Meditation Deck

Yoga Deck

Net Cricket

Open Cafeteria


Open Terrace Sit Out Area

Astro Deck

connectivity

HERE'S EVERYTHING IN OUR 5KM RADIUS.

 EDUCATION INSTITUTES	 HEALTH CARE	 RESTAURANTS	 ENTERTAINMENTS & MALLS
 GARDEN & RESORTS	 BANKS	 TEMPLE	 PUBLIC TRANSPORTS

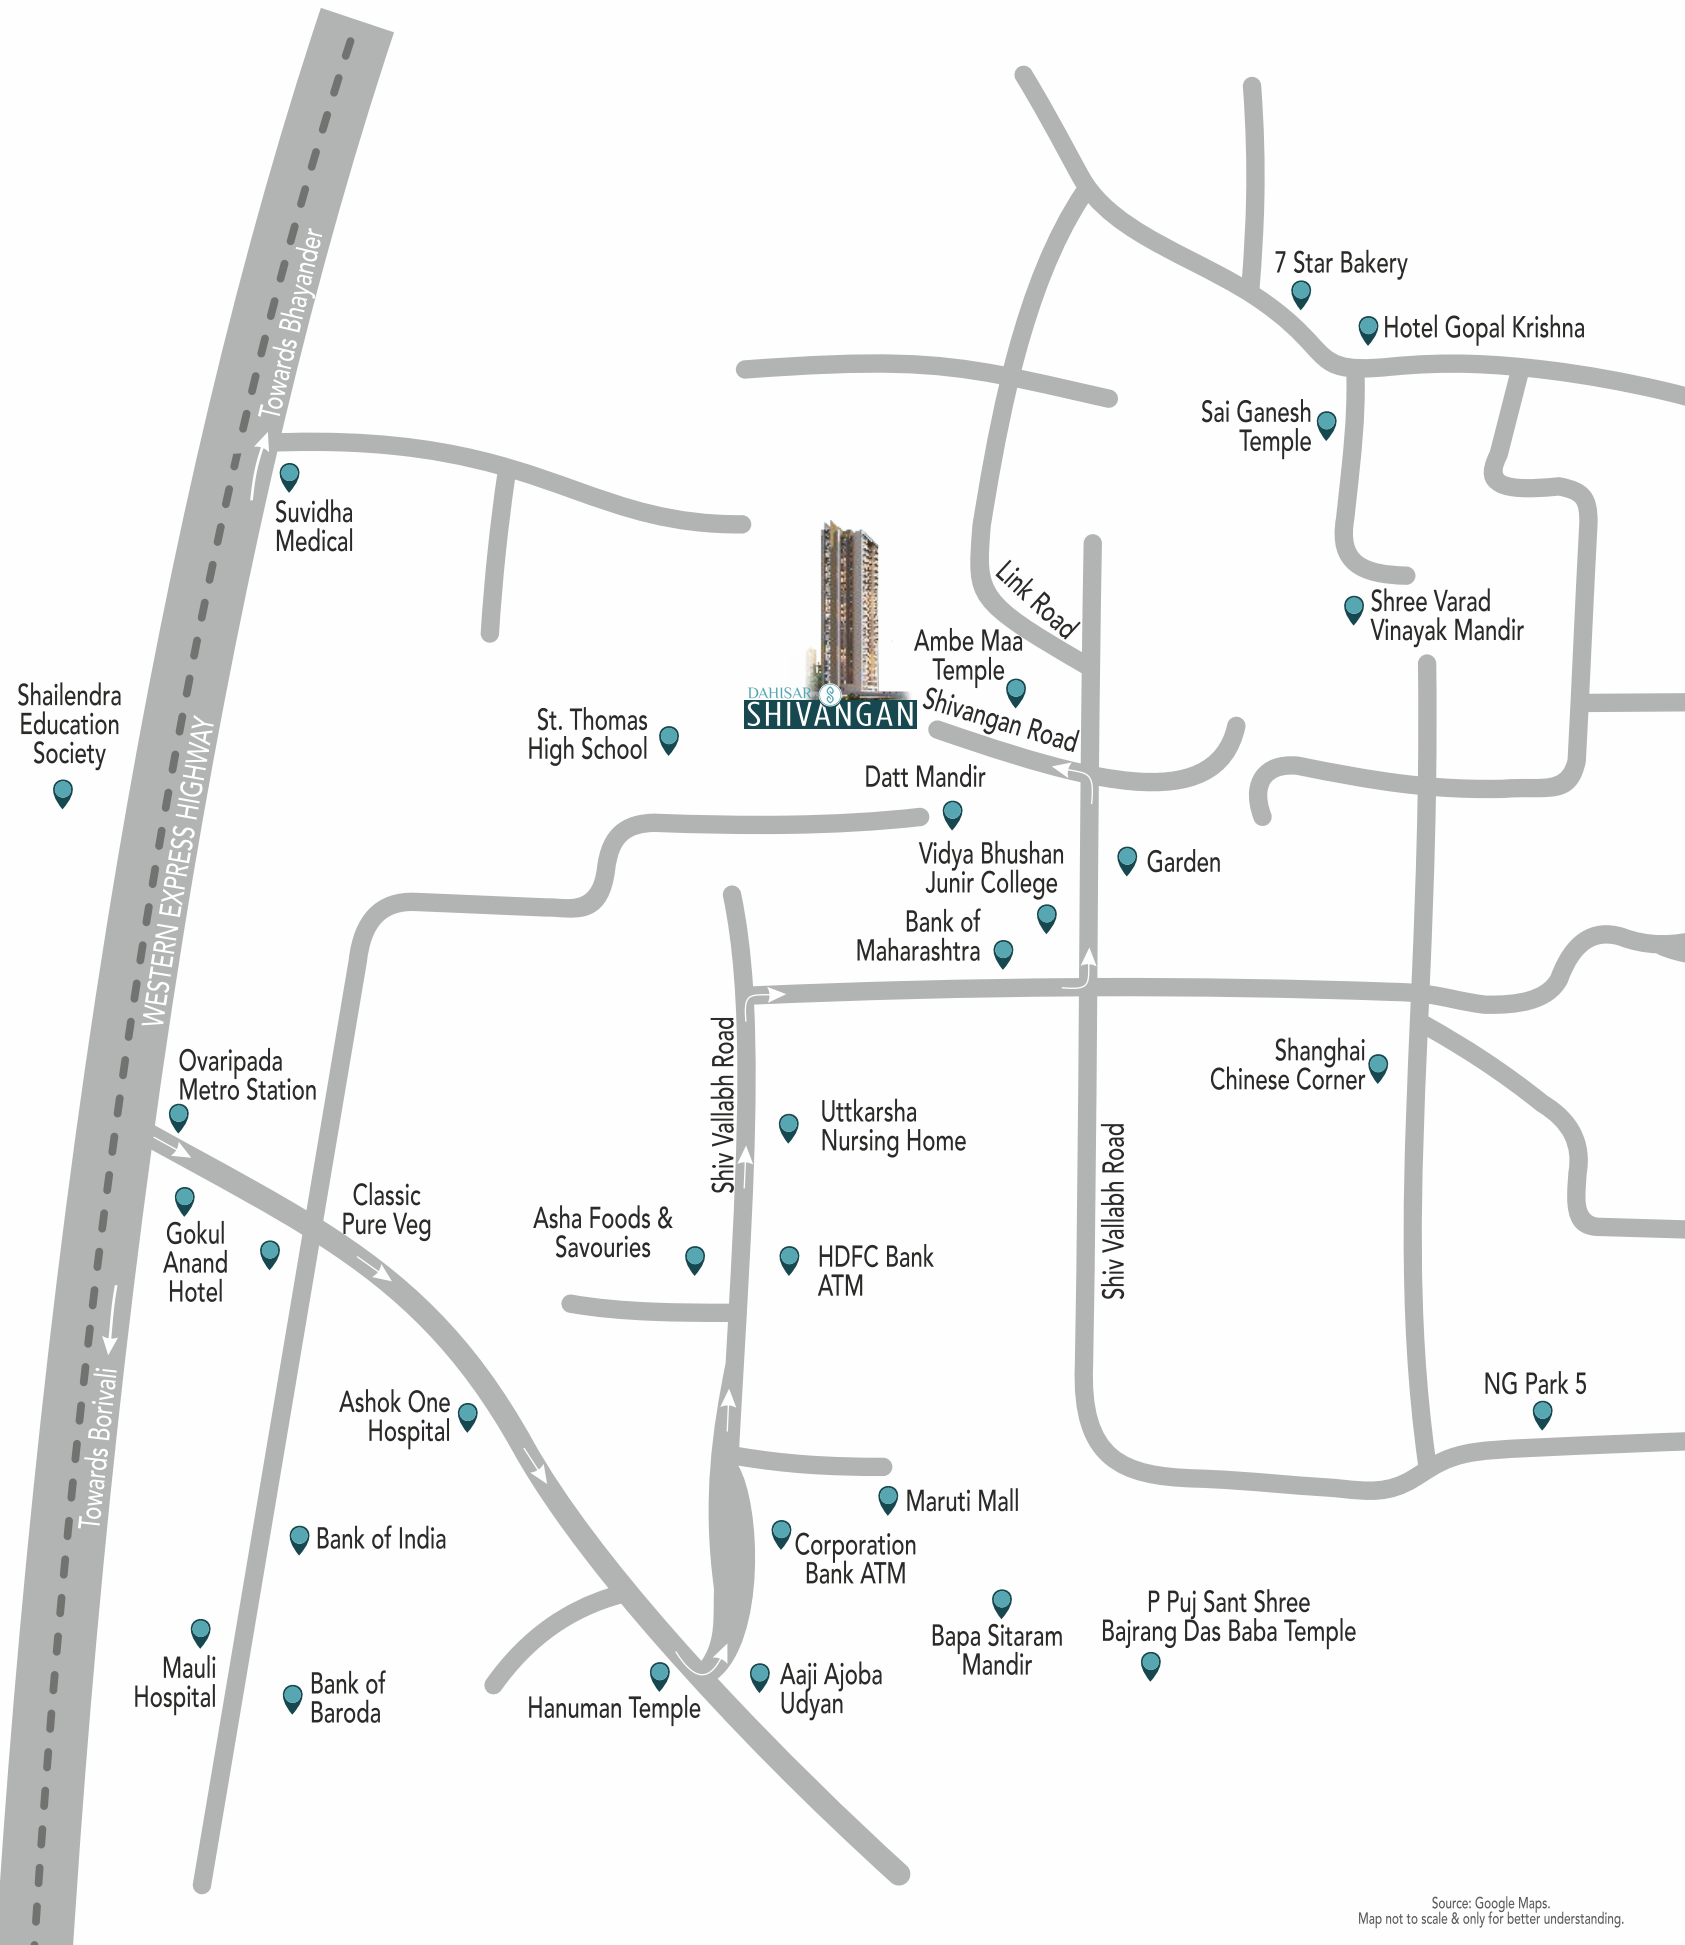


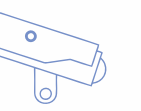

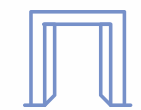








Source: Google Maps. Map not to scale & only for better understanding.


bliss

WORLD CLASS AMENITIES

A place which offers the latest trends of luxurious lifestyle with all the comforts and conveniences of life. The perfectly planned structure will not only enthrall your mind, but also your spirit. Nothing ever becomes real till it's experienced. Be a part of the process to enjoy the vastness of happiness and the joy of a beautiful lifestyle at Shivangan.

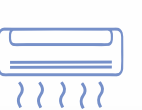 Electric Wiring with Copper Wire	 WiFi Facility in Entrance Lobby	 Video Door Phone & Intercom Facility	 24x7 CCTV Surveillance
 Fire Fighting System	 Elegant Entrance Lobby	 Modular Kitchen	 Branded CP Fittings
 Decorative Main Gate	 Fitness Centre	 Air Conditioned Homes	 Hi-Speed Elevators of Reputed Make



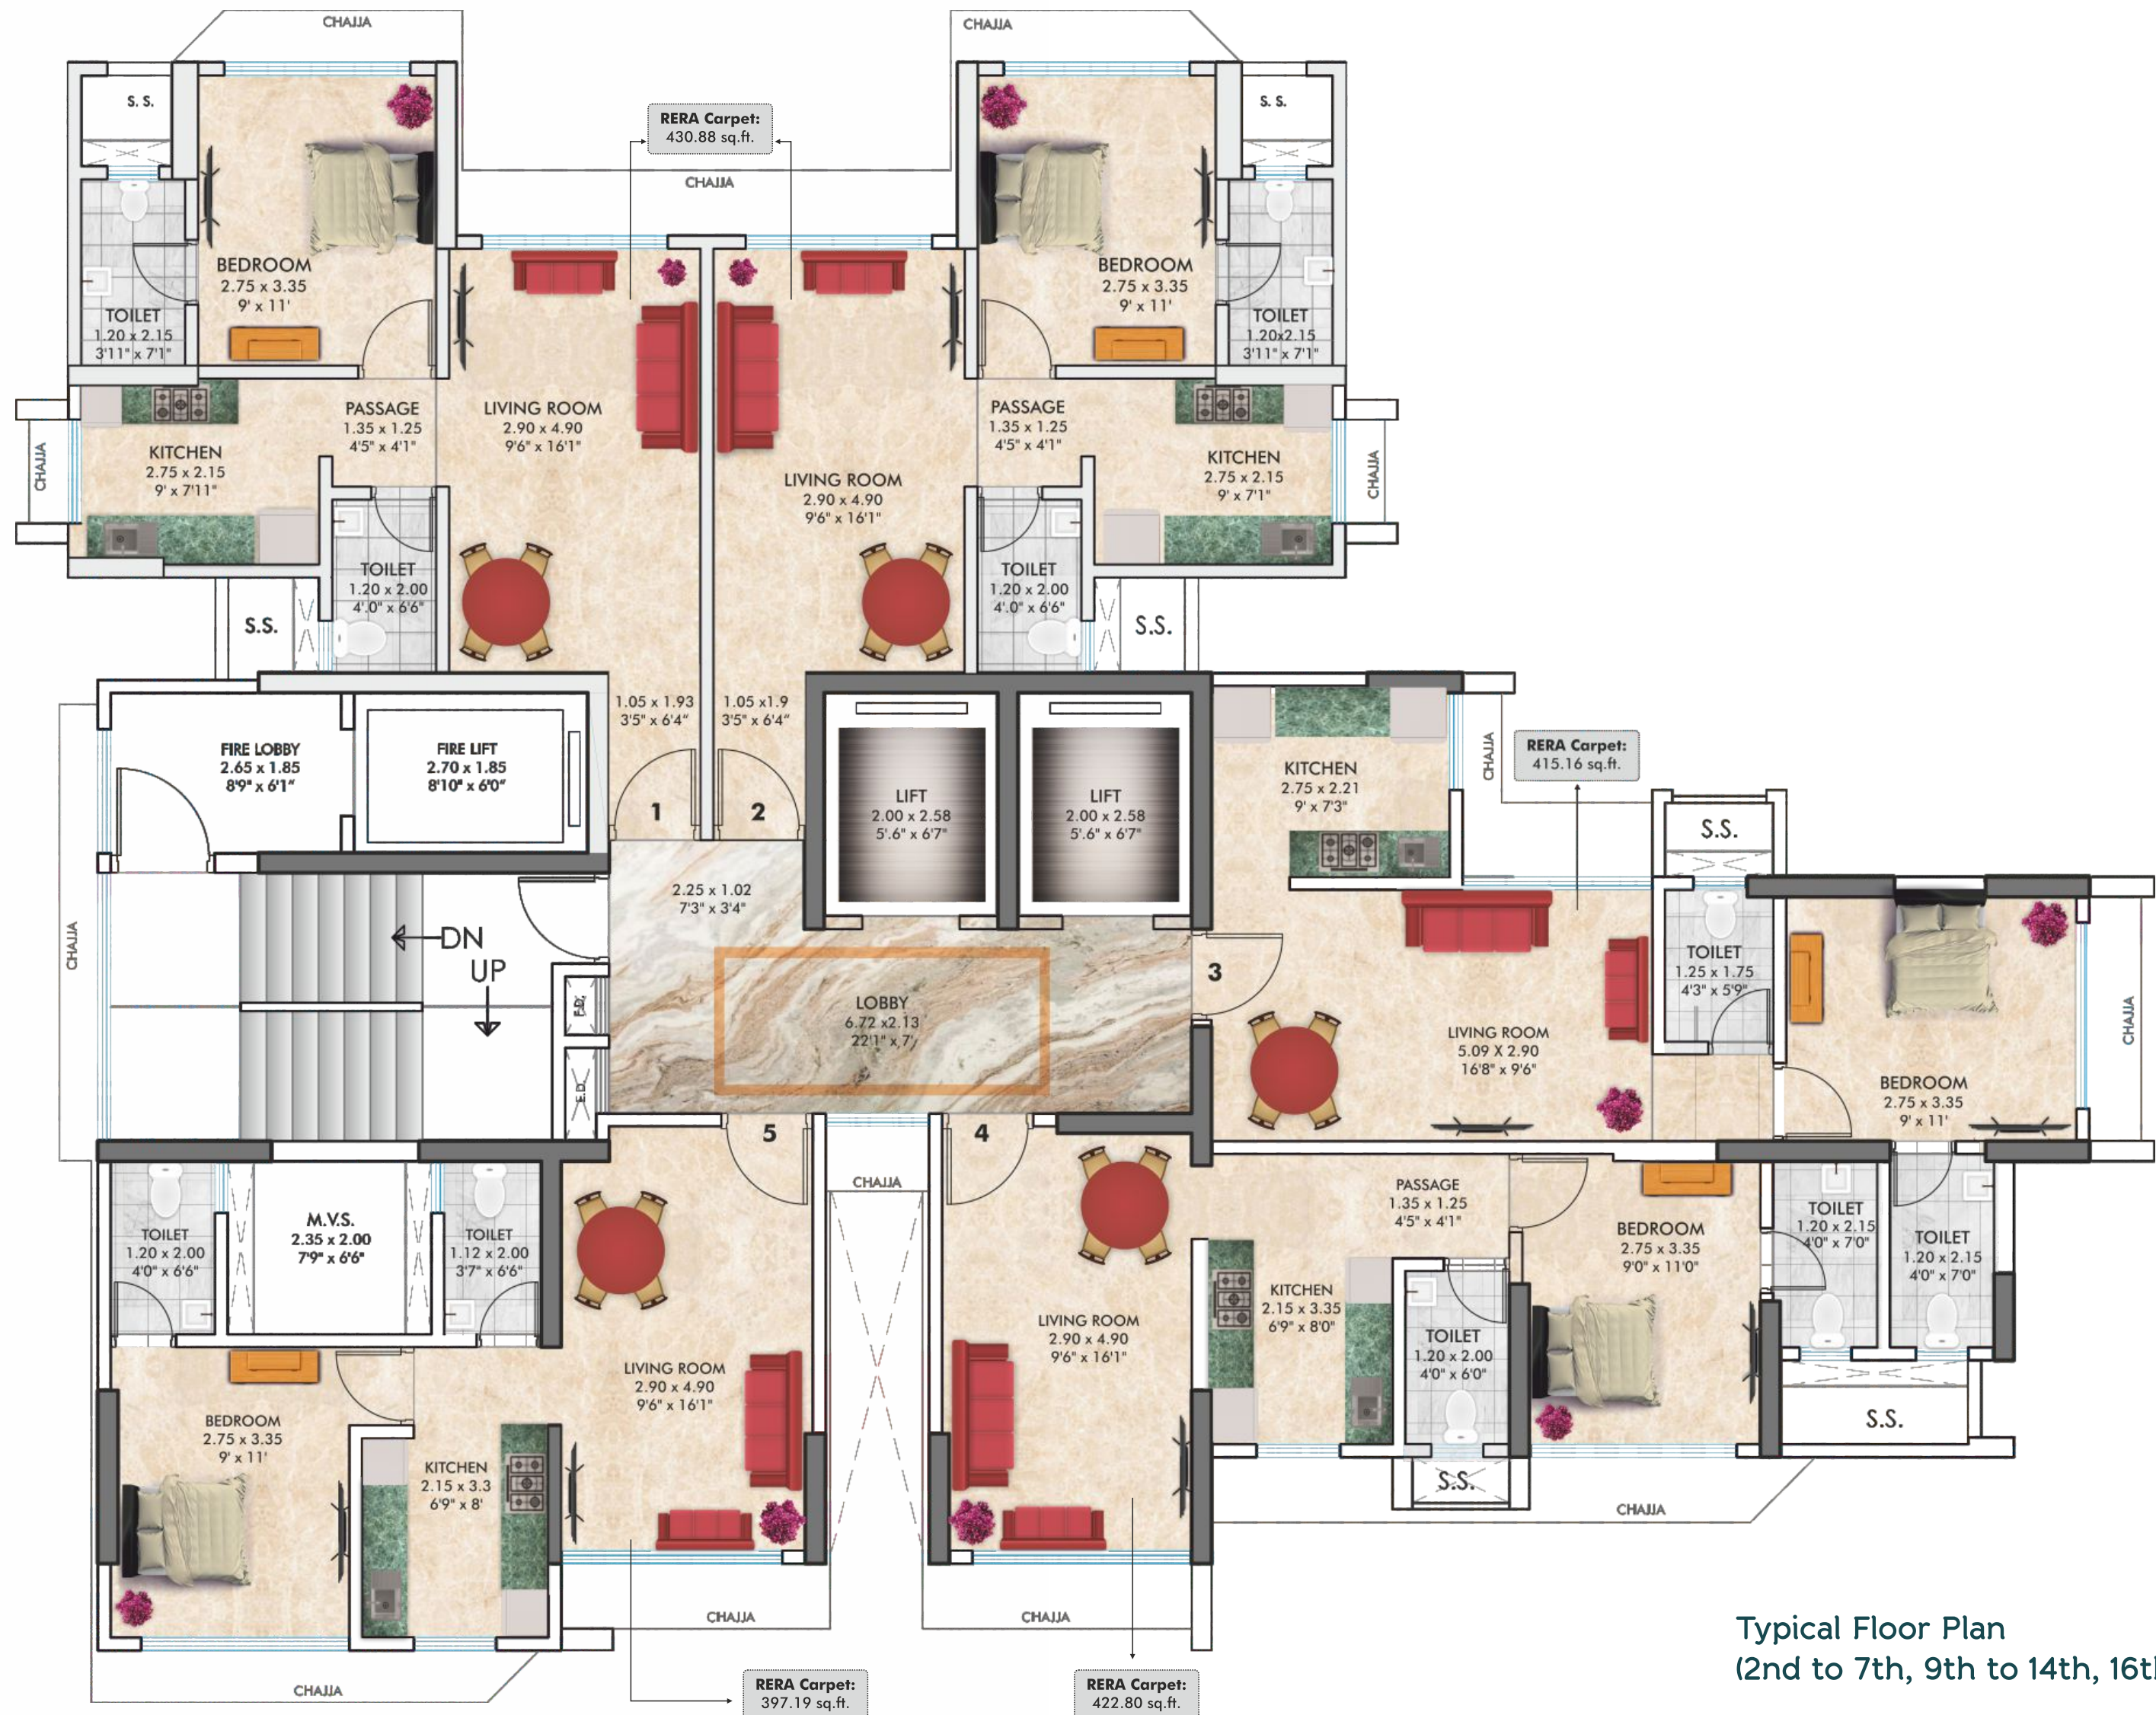


Typical Floor Plan
(2nd to 7th, 9th to 14th, 16th to 21st)

joy

WHERE DREAMS COME TRUE



1 BHK GRAND
430.88 sq ft - RERA Carpet

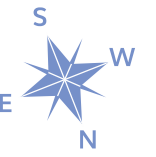

1 BHK PREMIUM
397.19 sq ft - RERA Carpet



completed projects



Fressia Heights
Dahisar East



Helicon Heights
Borivali West



Shree Shiv Shakti
Borivali West



Fressia Ranbello
Malad East



Fressia NX
Dahisar West



Fressia I
Dahisar West



Fressia II
Dahisar West



Fressia III
Dahisar West



Shree Krishna Garden
Mira Road



Shree Shashwat
Dahisar East



Shree Shashwat
Mira Road

DAHISAR SHIVANGAN

ASHOKVAN, DAHISAR (EAST)

Shivangan has been carefully conceptualised and designed for the urban resident. With a rooftop full of amenities straight out of a 5-star resort & pre-equipped white goods in every flat, it is the closest we have come to personifying luxury & elegance. Shivangan is a masterpiece in the making. So don't miss out on this once in a lifetime opportunity, to make it your new home.



Artist's impression.

amenities



Meditation Deck



Landscape Garden



Astro Deck



Open Cafeteria



Yoga Deck



Sky Lounge



Net Cricket



Open Sitting Area



Fitness Centre



Society Office



CCTV



WiFi Facility in Entrance Lobby



LIVING ROOM

- Sofa Set
- Corner Table
- TV Unit
- Coffee Table
- Dining Table with 4 Chairs
- Fan
- Tube Light
- Air Conditioner
- TV
- Video Door Phone



KITCHEN

- Modular Kitchen
- Washing Machine
- Water Purifier
- Refrigerator
- Tube Light
- Mixer/Juicer
- Hub Gas Stove
- S.S. Sink



BEDROOM

- Queen Size Bed
- Corner Dresser
- TV Fan
- Tube Light
- Air Conditioner



BATHROOM

- Concealed Plumbing
- Geyser
- Branded CP Fitting

DAHISAR SHIVANGAN

ASHOKVAN, DAHISAR (EAST)

a project by



OUR ASSOCIATES

Architect
Tarun Motta

Advocate & Solicitors
S D Mishra

RCC Consultant
Patel Kulkarni Consultants

Consulting Architect
P.R. Consultants

Corporate Office: 204A, Western Edge II, Opp. Western Express Highway, Borivali (East) Mumbai - 400 066.

Site Address: Shivangan; Behind Bank of Maharashtra, Ashokvan, Dahisar (East), Mumbai - 400 068.

Call: 9107 186 186 / 9107 187 187 | Email: sales.theshivangan@gmail.com | www.theshivangan.com

Disclaimer: *T&C apply. This brochure is not a legal document and does not constitute an offer or contract of any nature whatsoever between the Promoter/Developer and the recipient. All rendered visuals, images, icons, plans and maps are artist's conceptions meant for illustration purpose only, unless otherwise mentioned. Location map, distance are approximate and not to scale, it's only for better understanding. All colours, furniture, fixtures, shown are for aesthetic representation purpose only and are not part of the flat offer for sale, it only describes a conceptual plan to convey the intent and purpose of the Promoter/Developer. The details mentioned in this brochure are tentative and are subject to approval. The Promoter/Developer reserves the right to modify and vary the detail mentioned herein at its sole discretion. The promoter/Developer does not warrant or assume any legal liability for the accuracy, completeness or usefulness of any information disclosed. **This project is registered as 'Dahisar Shivangan' under MahaRERA Registration No. P51800028519 and is available on the website <https://maharera.mahaonline.gov.in/> under registered projects.**