


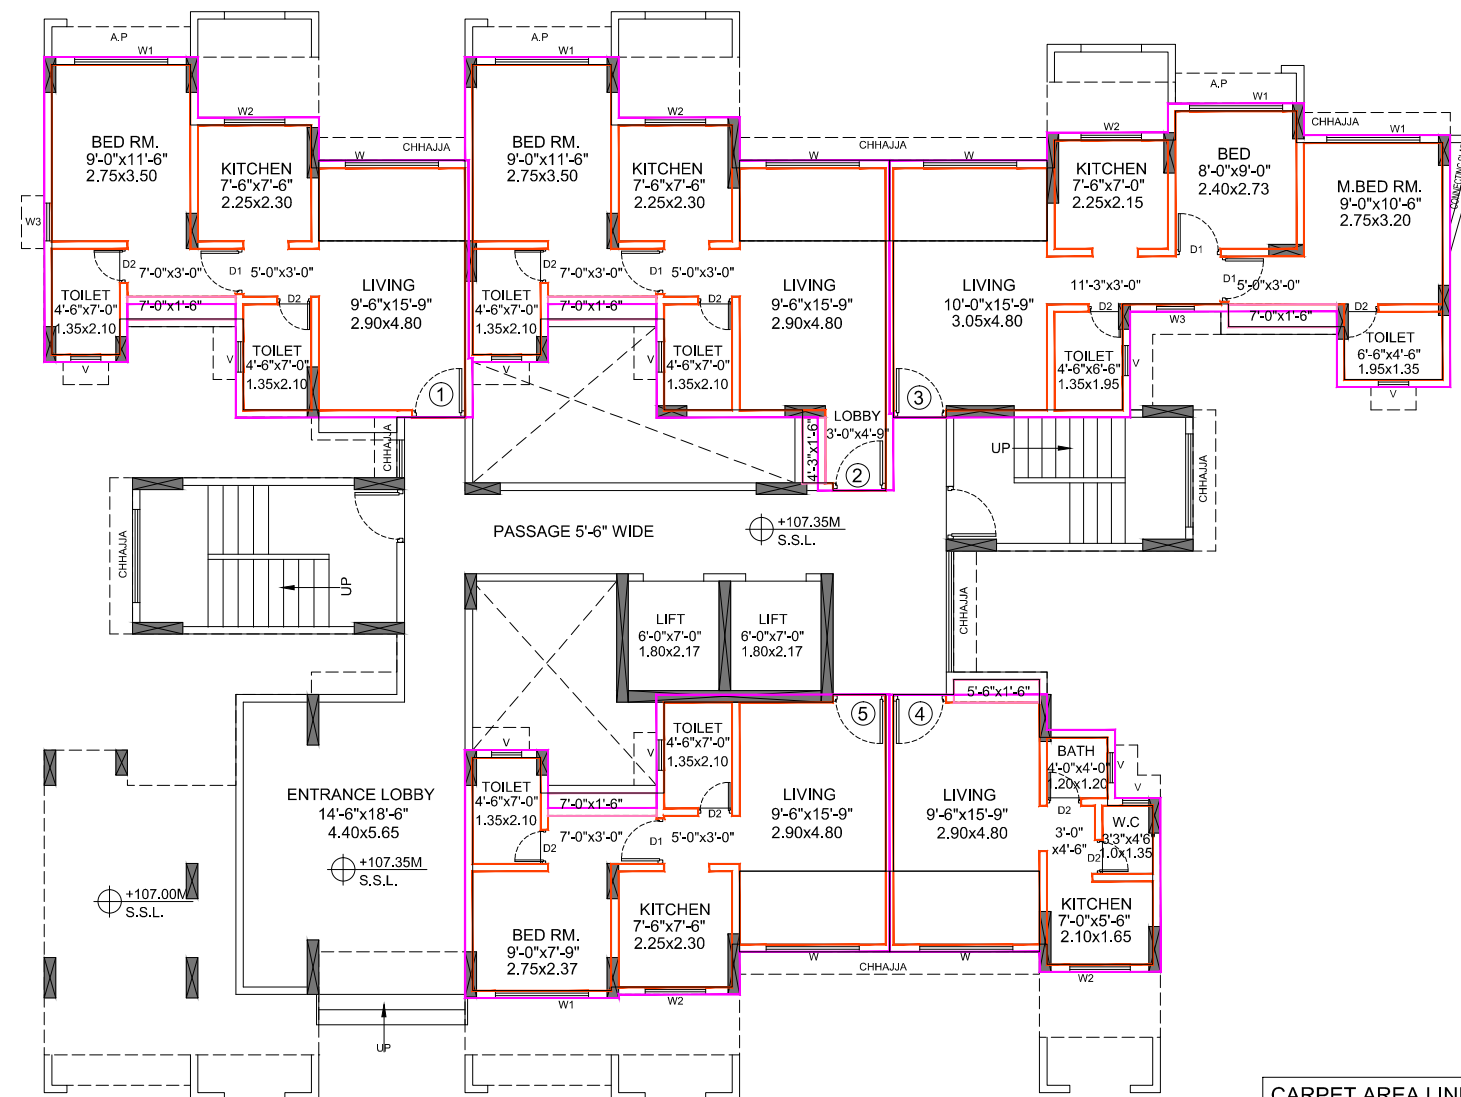

PROPOSED RESIDENTIAL
HOUSING AT NERAL

GROUND FLOOR PLAN (WING - A)

Architect
Hafeez
Contractor
29 Bank Street, Bombay 23.
Tel: 022 22661920 fax: 022 22664737
www.architecthafeezcontractor.com
email: hafeez@hcontractor.com