


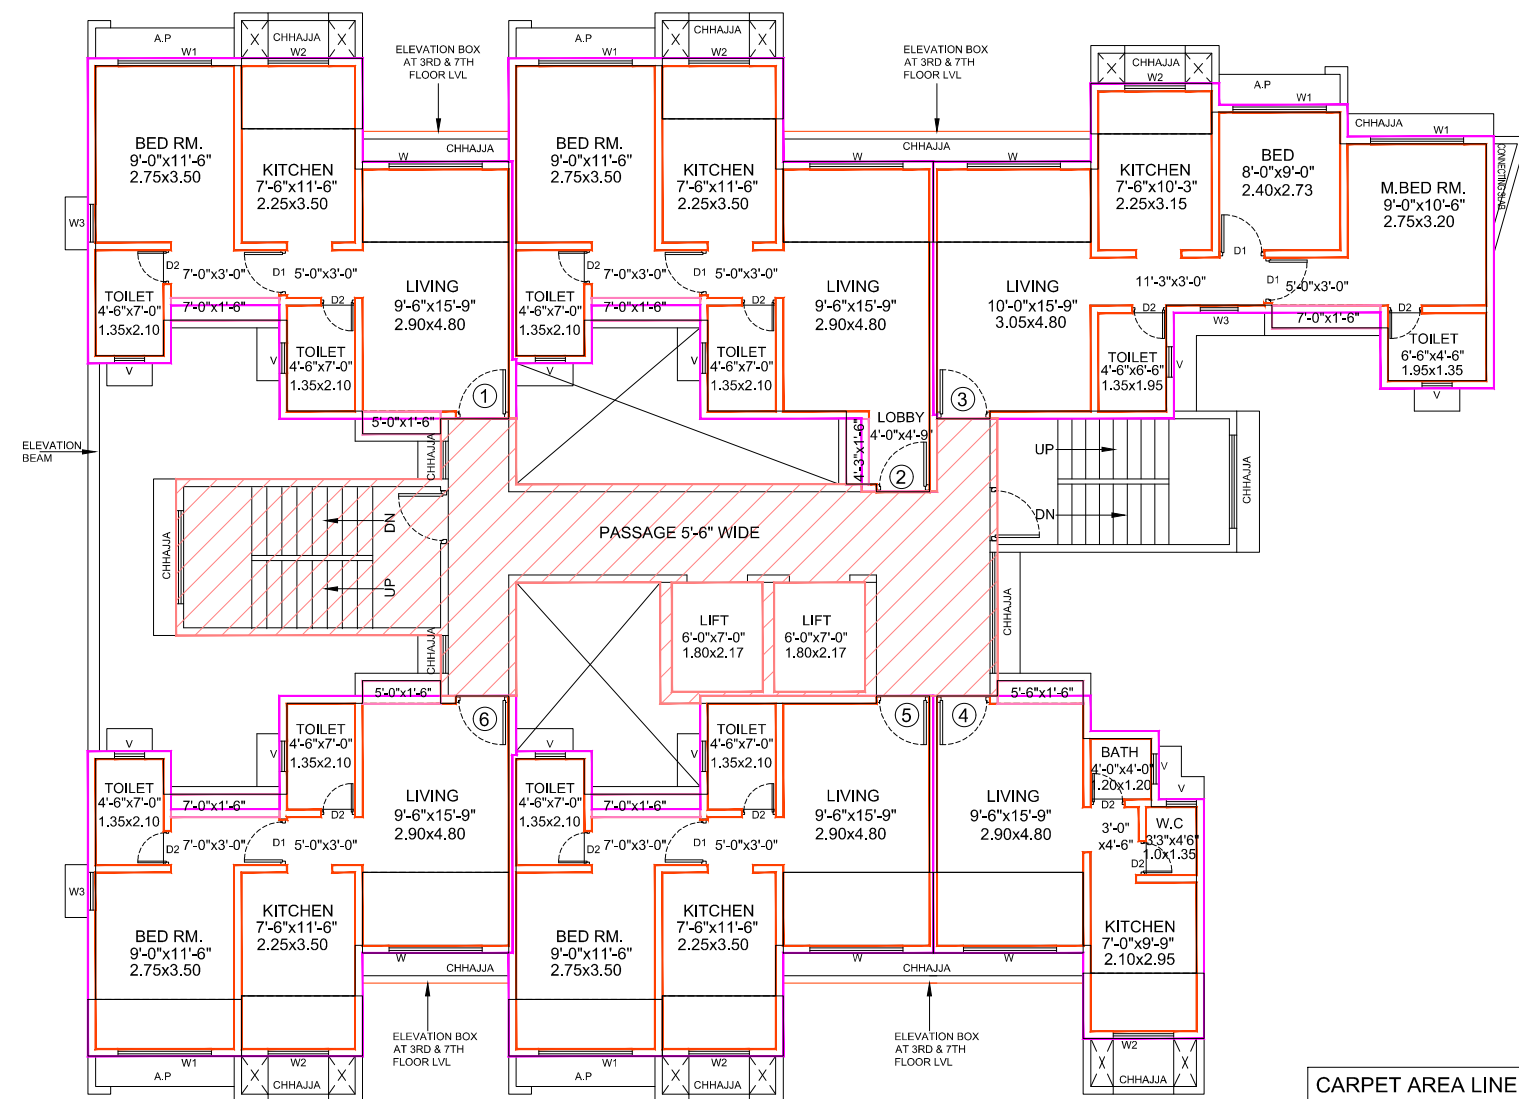

CARPET AREA LINE	Orange line
CUPBOARD AREA LINE	Pink line
BUILT UP AREA LINE	Purple line
COMMON AREA LINE	Red line
RERA AREA LINE	Cyan line

PROPOSED RESIDENTIAL
HOUSING AT NERAL

TYPICAL FLOOR PLAN (1ST TO 7TH FLR.) (WING - A)

Architect
Hafeez
Contractor

29 Bank Street, Bombay 23.
Tel:022 22661920 fax:022 22664737
www.architecthafeezcontractor.com
email:hafeez@hconractor.com