

- AFFINITY - BELGRAVIA

Life... styled for you.

In the heart of innovation and opulence, the concept of luxury living emerges, intertwining comfort and extravagance into an exquisite tapestry. Its genesis lies in the desire for an elevated existence, where every aspect of life is adorned with indulgence. From breathtaking architecture and bespoke furnishings to personalized services and exclusive amenities, it is a sanctuary where one's every whim and desire is met, offering unparalleled serenity.



BUILDING LEGACIES. INSPIRING FUTURES. SHAPING THE WORLD AROUND YOU.

Affinity Group, a visionary team of dedicated professionals, goes beyond the realms of conventional real estate. With an unwavering commitment to excellence, the group epitomizes the fusion of artistry and functionality.

Guided by a passion for creating timeless spaces, Affinity Group continuously strives to surpass expectations, providing its patrons with meticulously crafted homes and business areas that redefine luxury and opulence. Embracing cutting-edge technologies, sustainable practices, and an unwavering dedication to customer satisfaction, the group aspires to transform dreams into tangible legacies. Each project is imbued with utmost attention to detail, offering an unparalleled experience that uplifts lives and enriches communities. Step into a world where architectural brilliance meets human aspirations, as Affinity Group sets new benchmarks for contemporary living and working spaces.

Alliance Homes, Zirakpur Delivered



Alliance Orchids, Zirakpur Delivered



Venezia Floors, Zirakpur Delivered



The Eminence, Zirakpur Delivered




Affinity Greens, Zirakpur Delivered









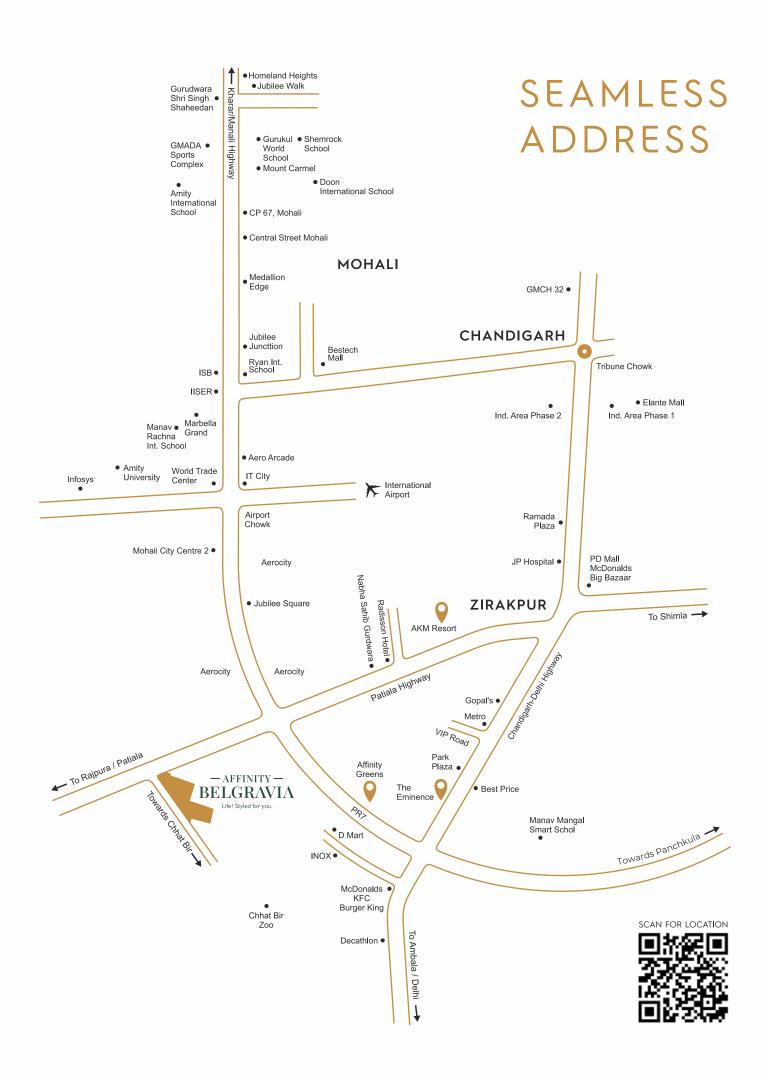



Affinity Belgravia connects the various luxuries of life as it's just minutes away from the renowned shopping centers, hotels, restaurants, multiplexes, hospitals and schools of the region.

Reside in Belgravia to open the doors to convenience and connectivity. Enhance your entertainment experiences, with Chhat Bir Zoo, just minutes away. Take your kids to the various entertainment arenas nearby so that they can have all the fun they want to experience true happiness. Whether you want to travel within the city or outstation, the vicinity is a portal to various destinations.

AEROCITY 5 Mins. INTERNATIONAL AIRPORT 15 Mins. AETRO POLIS 5 Mins.

AMITY UNIVERSITY 10 Mins. IT CITY 12 Mins. D-MART 5 Mins.

ISB 15 Mins. ELANTE MALL 20 Mins.

DHILLON PLAZA 5 Mins.

BEST PRICE 10 Mins. MANAV RACHNA SCHOOL 10 Mins. AMCARE HOSPITAL 10 Mins.

MAGNIFICENT ARCHITECTURE, CONTEMPORARY DESIGN AND EVERYTHING IN BETWEEN.

THE COVETED PROJECT

Affinity Belgravia is all about privilege and exclusivity. Every unit here is counted and designed for a selected few, who will enjoy a lifestyle that meets the subtle notes of royalty. The big apartments are spacious and include all the elements that are a necessity for quality living. They create a timeless and memorable identity, becoming an address that people will reckon with. This landmark development





SIGNATURE STYLE, SUPERIOR LIFESTYLE AND THE MATCHLESS SPECTACLE IN BETWEEN.

15 ACRES **PROJECT**

22 LUXURY **FLOORS**

SKY SCRAPPERS

3/3+1/4+1 BHK RESIDENCES &

24/7 HIGHTECH PENTHOUSES SURVEILLANCE




STYLISH ABODE, SAFE HAVEN AND THE PEACE OF MIND IN BETWEEN.

THE MAJESTIC ENTRANCE

Set foot inside the majestic gates of Affinity Belgravia to come across a view that captures your heart instantly. The entrance is breathtakingly huge. However, it is the surroundings that win your heart. Lush greenery with professionally landscaped gardens create an environment that you will cherish. The wide roads make each area easily accessible, giving you a much-needed break from the chaos of traffic jammed roads.




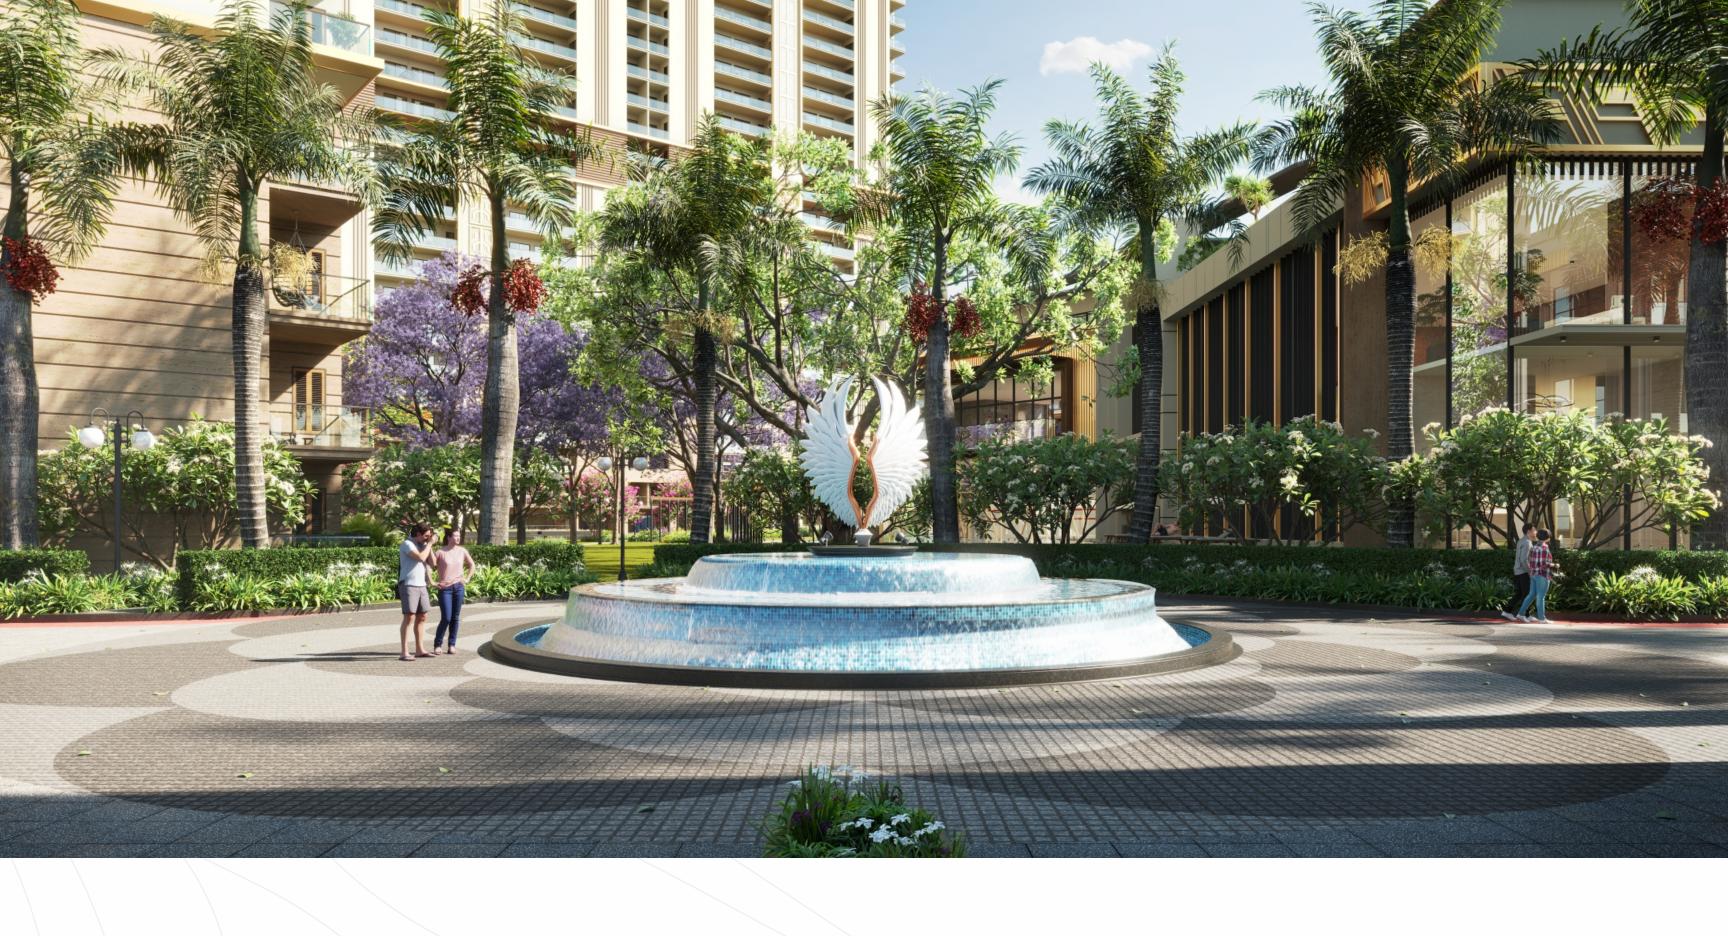

TRANQUILITY,
PICTURESQUE ATMOSPHERE
AND THE PLEASANT WELCOME
IN BETWEEN.





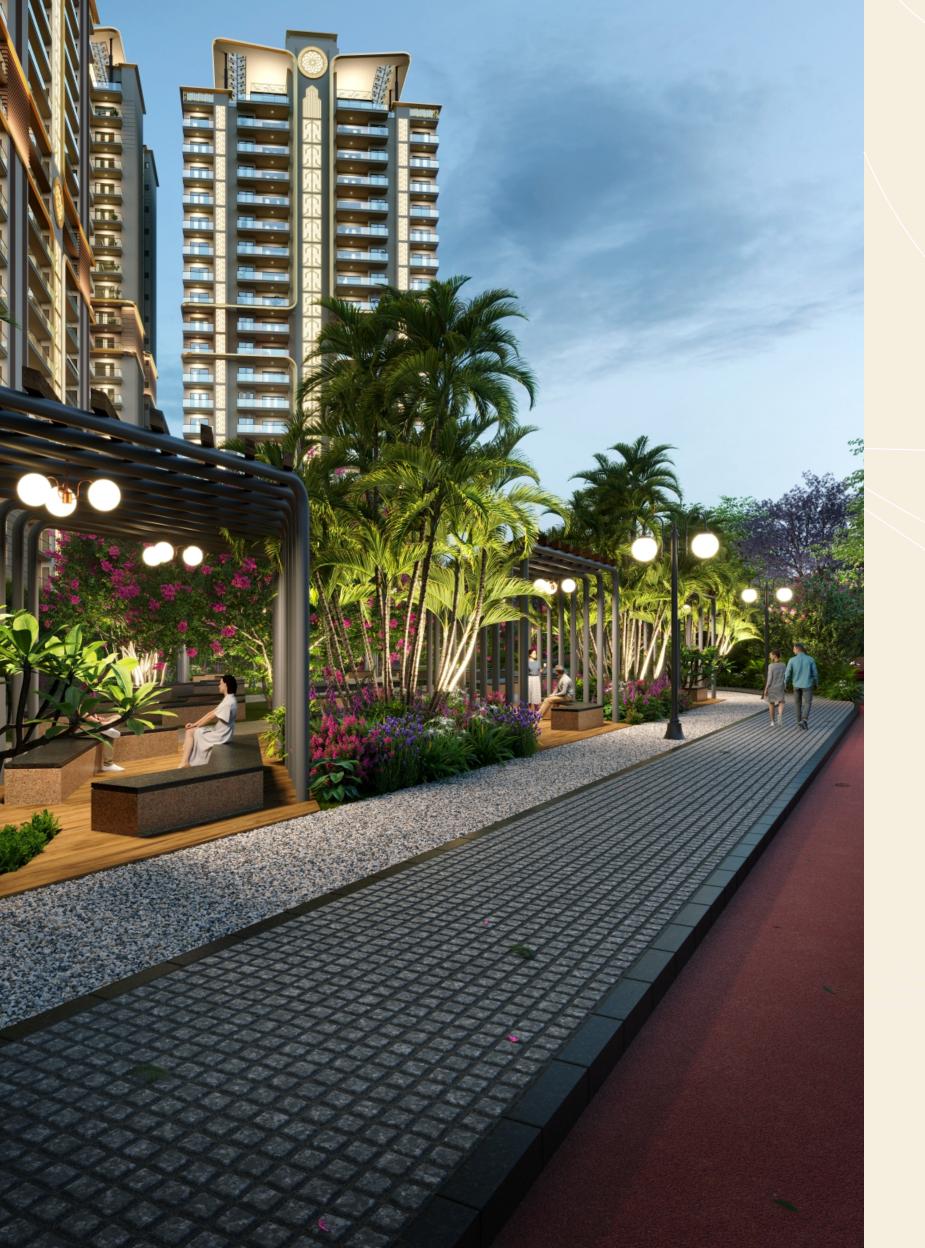

UNFORGETTABLE IMPRESSIONS, GRANDEUR AND THE IDYLLIC DESIGNS IN BETWEEN.

MUSICAL JOGGING TRACK.

KIDS' RECREATIONAL PARK WITH MODERN SLIDES & SWINGS.


EXPANSIVE LANDSCAPING WITH CONTEMPORARY WATER BODIES.

GAZEBOS, PERGOLAS AND OUTDOOR SIT-OUT AREAS.

PEACEFUL MEDITATION GARDEN.

EMINENCE,
FINESSE AND THE
LASTING IMPRESSION
IN BETWEEN.



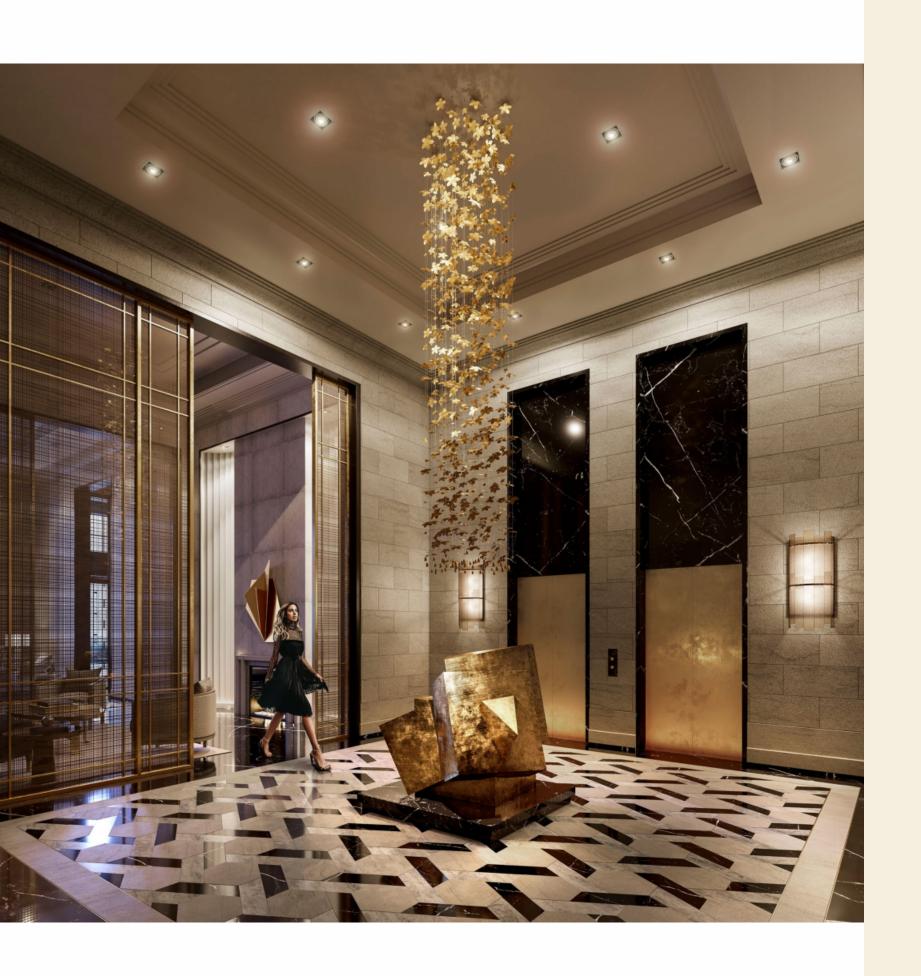

SPACE, PRIDE AND THE EXCLUSIVITY IN BETWEEN.

THE GRAND LOBBY

A space where each detail meticulously contributes to craft a captivating ambiance. The enveloping vastness, offers a sense of freedom and grandeur, adorned with exquisite chandeliers that cast a radiant glow. A venue for discerning individuals, reveling in the depths of a luxurious sanctuary.




OPULENCE, LAVISHNESS AND THE SPACIOUSNESS IN BETWEEN.

THE BOUNDLESS INTERIOR SPACES

The interiors of a home define you as a person. As an urban dweller, you would wish for a home that is spacious and painted in earthy and calming hues that could melt your day's stress away. The floor to ceiling windows allows you a view that you can find comfort in. A balcony, big enough that you can make your very own little cocoon to cherish. You will get everything that your heart desires at Affinity Belgravia's premium apartments. The breathable area all around the apartment will give wings to your imagination, allowing you to achieve things that were not possible in your previous abode.

STYLISH BRANDED FLOORINGS FINEST FITTINGS & FINISHING

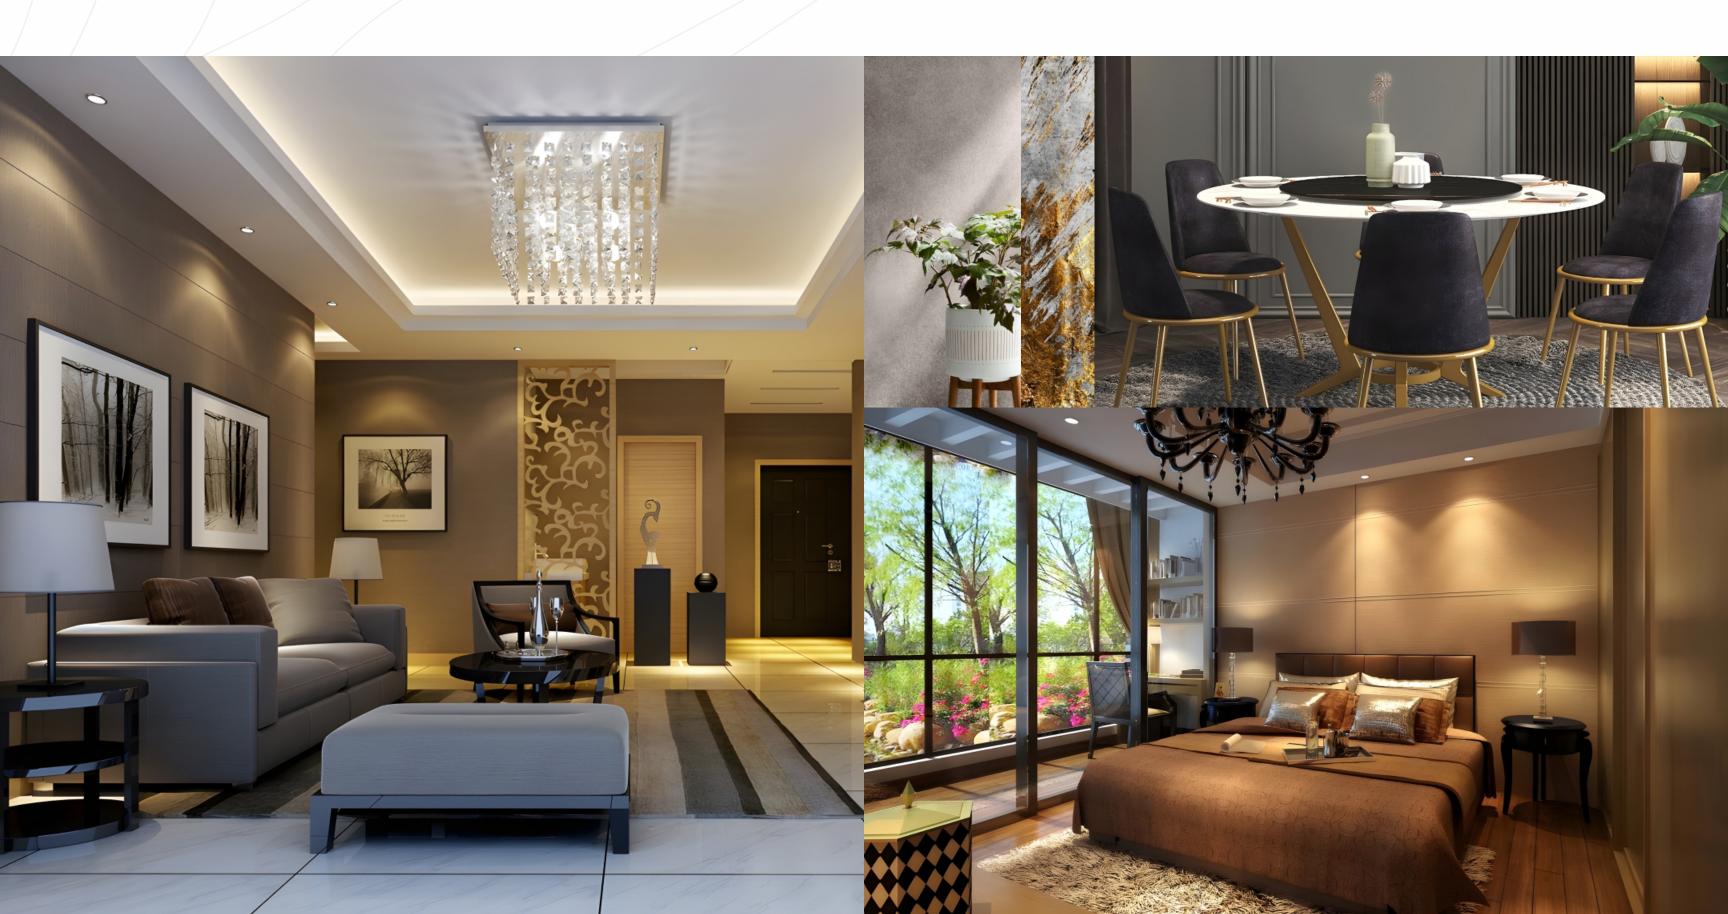



SUNRISE, SUNSET
AND SOME
WONDERFUL MOMENTS
IN BETWEEN.

THE PANORAMIC SUN DECKS

Your home at Affinity Belgravia will provide the spaces and the moments for you to make the most of. The balcony is an area that you would love to be in. Enjoy a charming sunrise in the morning, and toast the city's skyline in the evening. From the late-night talks to a morning yoga class, every indulgence will be a delight.

SUPER WIDE SIGNATURE SUN DECKS WITH
CHARISMATIC PANORAMIC VIEWS OF
LANDSCAPED GARDENS, CITY SKYLINE & SHIVALIK HILLS.





SOAKING,
SPLASHING
AND THE
REFRESHING LIFE
IN BETWEEN.

UNWINDING,
ENTERTAINING
AND THE
JOY OF LUXURY
IN BETWEEN.




GAMES,
CHEERS AND THE
HIGH SPIRIT
IN BETWEEN.

THE EXHILARATING SPORTS AMENITIES

Designed for those who appreciate an active lifestyle, this sanctuary boasts a plethora of sports facilities, that will leave you in awe. Unleash your competitive spirit at the state-of-the-art sports spaces crafted for champions. Epitomizing a lifestyle of both elegance and vitality, offers an athletic pursuit catered with utmost precision.

BADMINTON / TENNIS COURT
BASKETBALL COURT
INDOOR SQUASH COURT



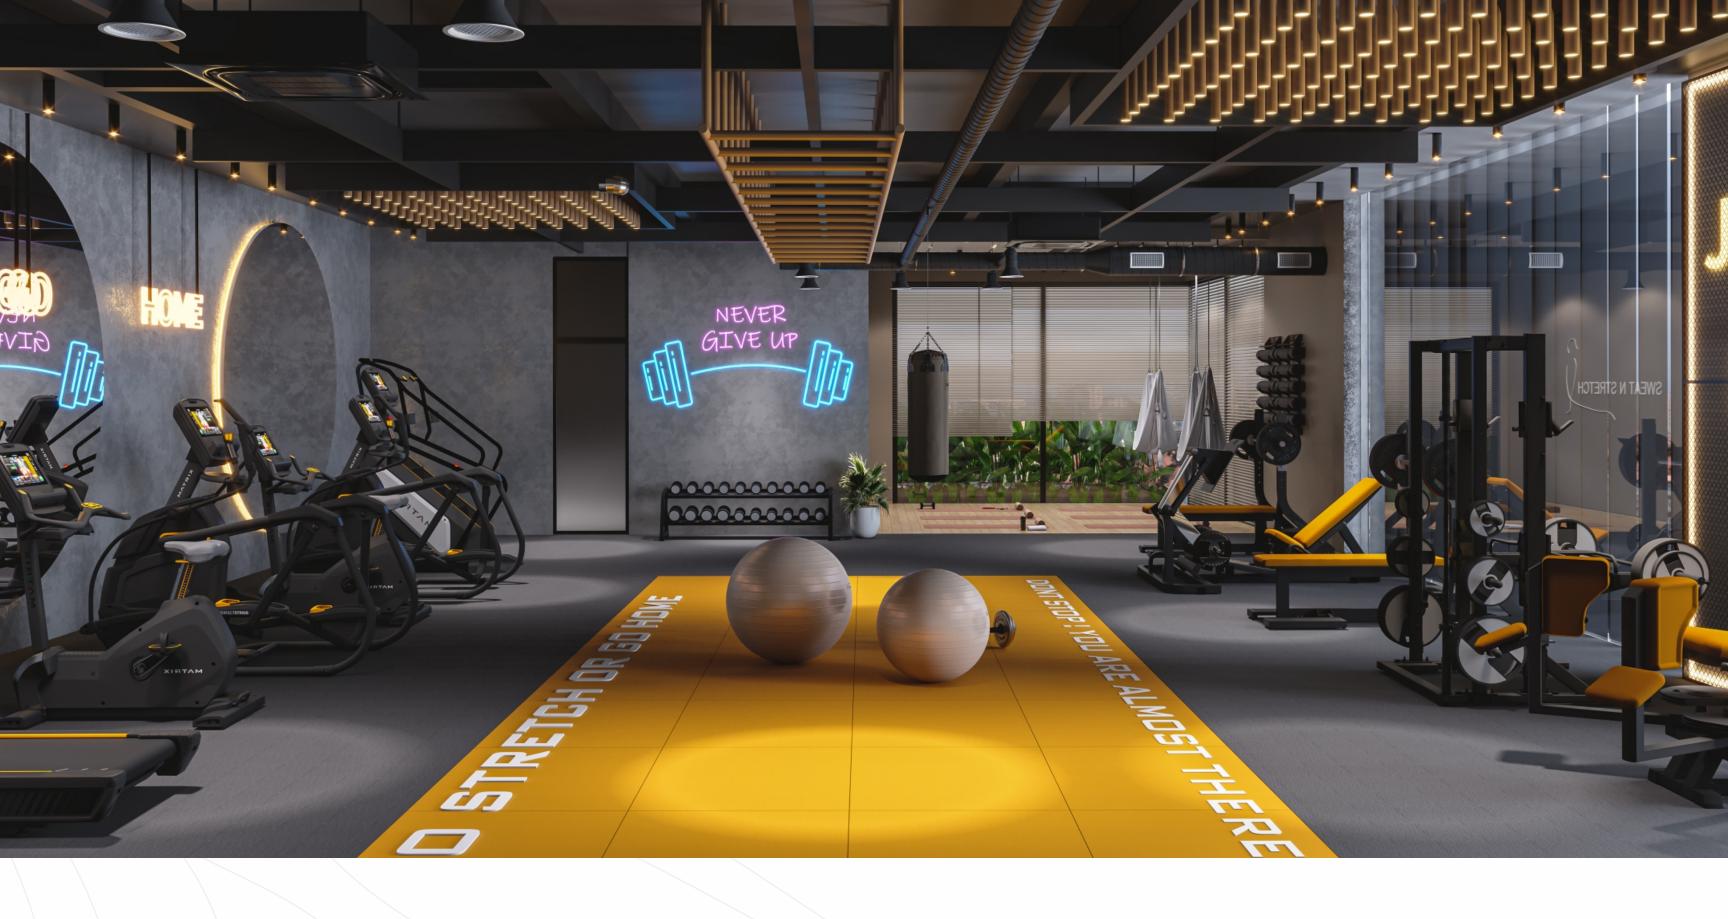

ATHLETICISM, ZEAL AND THE GLEAMING GLORY IN BETWEEN.

Holistic wellness and fitness excellence where well-being is elevated to newer heights.




PLAYFULNESS, VIGOUR AND THE DYNAMIC ENERGY IN BETWEEN.

Immerse yourself in a world of upscale recreation, where leisure meets luxury in perfect harmony.

KINSHIP, REGALITY AND THE STATELY APPEAL IN BETWEEN.

Experience regal elegance and impeccable service, perfect for unforgettable gatherings, and extraordinary meetings.



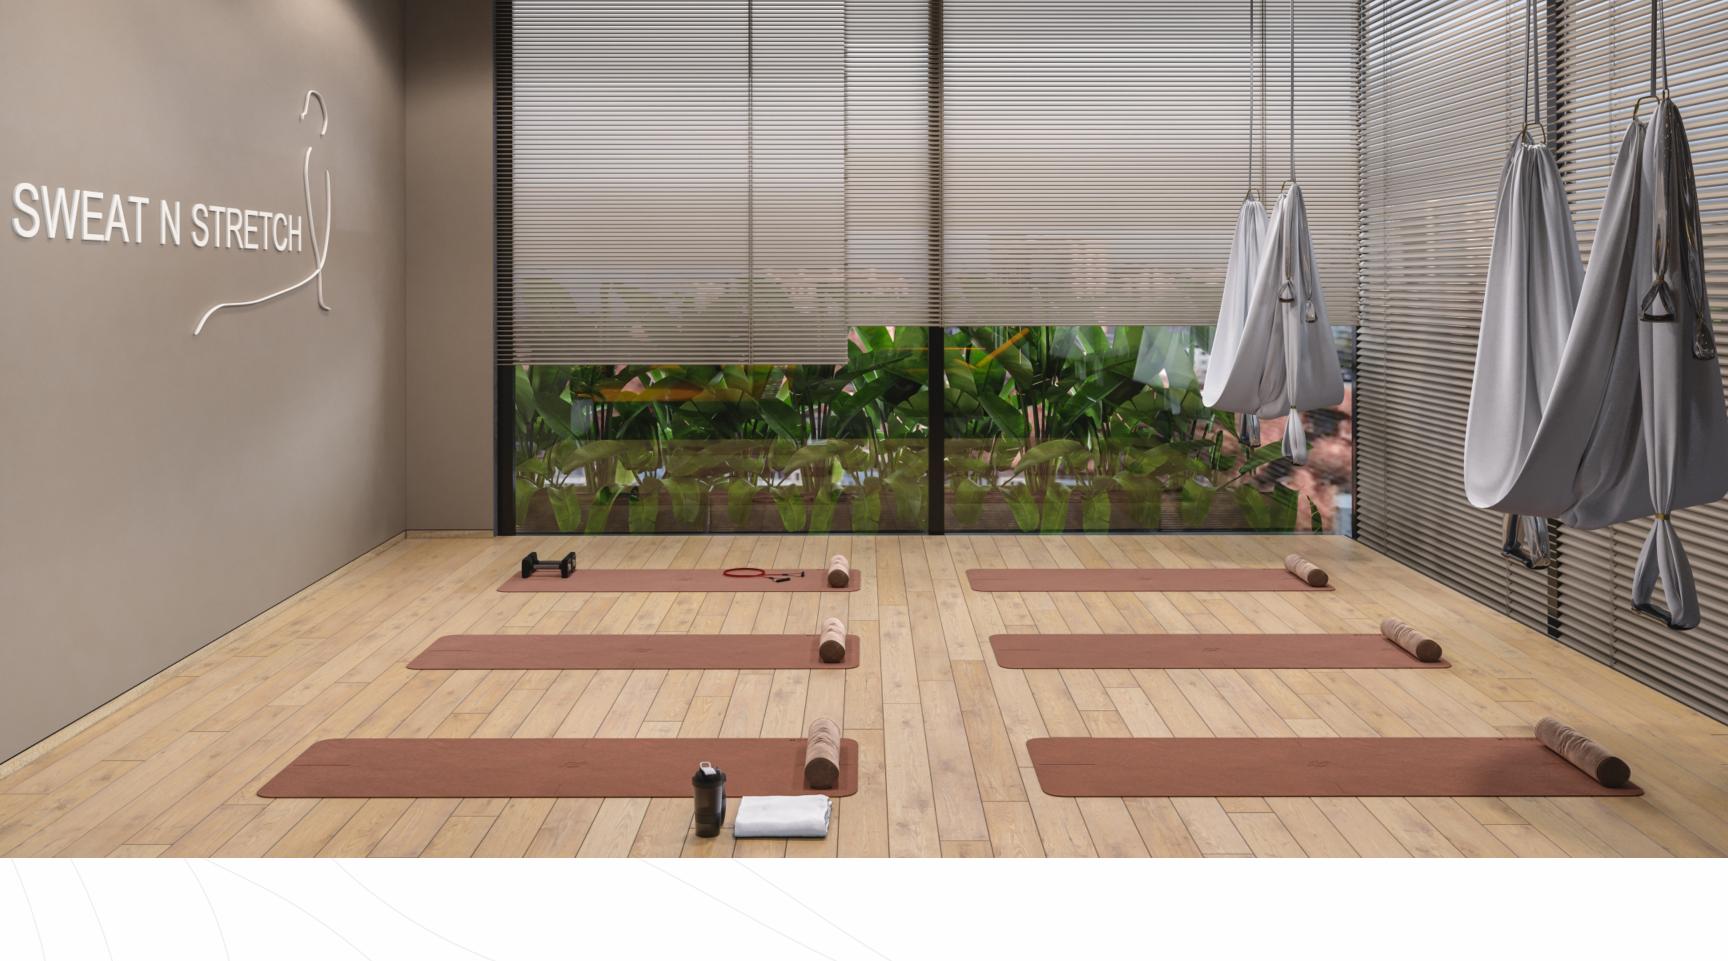

SANCTITY, ENDURANCE AND THE RESOUNDING PEACE IN BETWEEN.

Discover inner happiness and embrace tranquility, where harmony and mindfulness unite.

WHAT MAKES
AFFINITY BELGRAVIA
A TRULY REMARKABLE
PLACE TO BE AT.

PROJECT

15 Acres Project
S+20 Storeyed
3 / 3+1 / 4+1 BHK Residences
and Penthouses
Retail Shops

Mivan Construction
Rainwater Harvesting
Sewage Treatment Plant
Ample Paved Parking Area
EV Charging Station

LANDSCAPING

Jogging Track
Senior Citizens Zone

Meditation Zone

Landscape Garden with Party Zone

HIGHTECH SECURITY

Secured Gated Complex
24x7 Security
Boom Barrier Entry / Exit
CCTV Surveillance System

Fire Fighting System
Fire Alarm System
Fire Sprinklers

CLUB HOUSE

Grand Reception Area
Swimming Pool & Children's Pool
Pool Side Sundecks & Umbrellas
Changing Cubical

Hi-tech Air Conditioned Gym

Separate Kid's zone Indoor Games Outdoor Sports Courts

Steam & Sauna

Children's Play Equipments

Amphitheatre with Performance Area Multipurpose Hall

Party Zone with Cafeteria

Drivers Waiting Area & Dormitory

THE MASTER PLAN

1 Residential Arrival Experience A

2 Residential Arrival Experience B

3 Water-flower Sculpture Fountain

4 Water Jet Fountain with Iconic Artwork 11 Swimming Pool

5 Wrought Iron Arbor

6 Palm-fountain Avenue

7 Drive

8 Ramps to Basement

9 Tower Drop-off Feature Plaza

10 Club Drop-off Feature Plaza

12 Shallow Ledge with Submerged Recliners 19 Tree Decks

13 Children's Pool

14 Pool Deck

15 Events Deck

16 Partv Lawn

17 Garden Trellis

18 Primary Recreational Lawn

20 Peripheral Walkway

21 Enclosed Formal Garden

22 Planted Parterres

23 Garden Pavillion

24 Sitting Decks

25 Bamboo Grove

26 Mound and Tunnel Play

27 Springing Water Jets

28 Cross Over Plaza

29 Sand Pit Play Zone

30 Equipment-based Play Zone

31 Tree Avenue Seats

32 Tennis Court

33 Half Baseketball Court

34 Semi-open Community Activity Areas

35 Commercial & Retail Plaza A

36 Commercial & Retail Plaza B

37 Commercial & Retail Plaza C

38 Commercial & Retail Plaza D

39 Convenient shopping Plaza


40 Off-street Parking for Retail

41 Temple




3 BHK

Carpet Area - 1350 Sq. ft. | Builtup Area - 1771 Sq. ft. | Super Area - 2150 Sq.Ft.

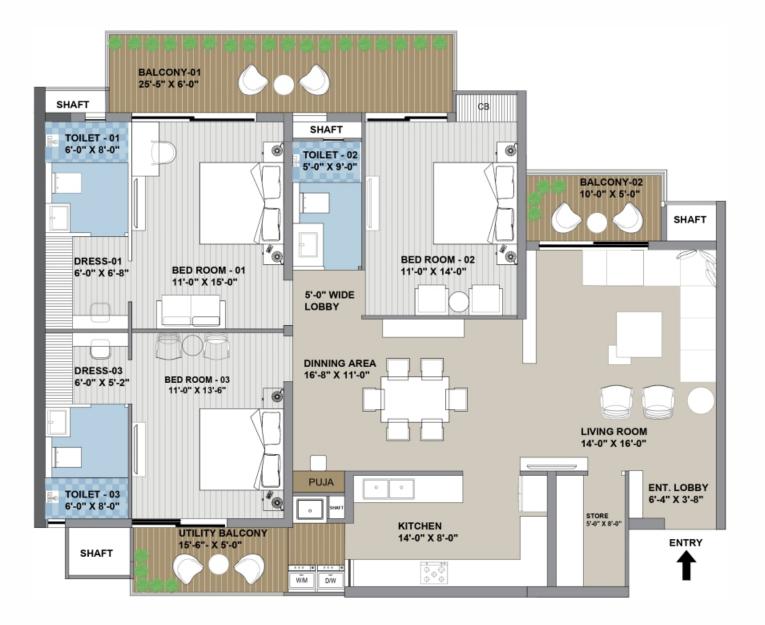


3 BHK + SERVANT ROOM

Carpet Area - 1681 Sq. ft. | Builtup Area - 2221 Sq. ft. | Super Area - 2650 Sq.Ft.

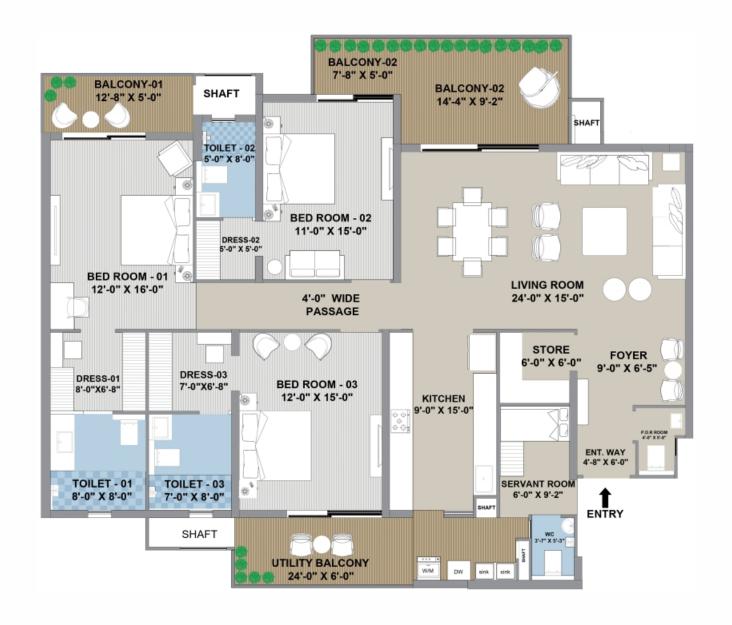

4 BHK + SERVANT ROOM

Carpet Area - 2160 Sq. ft. | Builtup Area - 2814 Sq. ft. | Super Area - 3380 Sq.Ft.

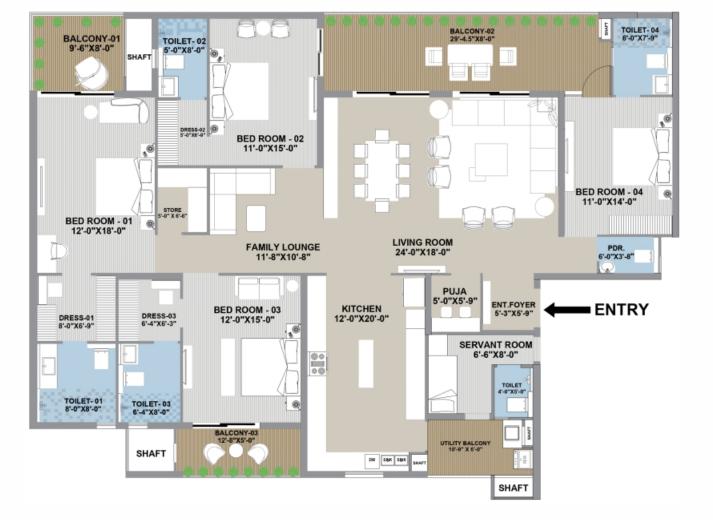

TECHNICAL SPECIFICATIONS

STRUCTURE WORK

Earthquake resistant Concrete Structure Using Modern Aluminium Formwork System (MIVAN) +Bricks only Where Needed.

EXTERNAL FINISH

Textured paint of exterior grade and M.S./S.S. Railing with toughened glass Asian /Nerolac/Dulux or equivalent

ELEVATORS

High Speed Premium Elevators in each tower.

STAIRCASES

Wide grand staircase with Granite/Marble/Stone/Tiles. Wall & Ceiling finishes with Premium Emulsion Paint & M.S. Hand Railing

SERVICE BALCONIES

Concrete/Brick Wall along with wet point Provision for Dish Washer & Washing Machine. Premium Antiskid vitrified floor tiles in flooring and wall & ceiling finish with water proof external paints & M.S. Railing In Balcony.

LEISURE BALCONIES

M.S./S.S. railing with toughened glass and Premium Antiskid vitrified floor tiles in flooring and wall & ceiling finish with water proof external paints.

LIVING/ DINING/FOYER/FAMILY LOUNGE

Doors:Laminated Flush Door/Skin Doors Flooring:Premium Quality Vitrified Floor Tiles. Walls :Acrylic Emulsion Paint Finish

BEDROOMS/DRESS ROOM

Doors :Laminated Flush Door/Skin Doors Flooring :Premium Quality Vitrified Floor Tiles. Walls :Acrylic Emulsion Paint Finish

WASHROOMS

Walls:Glazed Tiles Upto Door Height & Acrylic Emulsion Flooring:Anti-Skid Tiles Of Premium Quality Vitrified Floor Tiles Fixtures:Premium Quality Of Chinaware& CP Fittings (kohler/jaquar or equivalent)

KITCHEN

Flooring :Premium Vitrified Tiles

Walls:Premium Quality Tiles upto 2ft above counters anemulsion paintacrylic

ELECTRICAL FITTINGS

Provision for split AC's concealed electrical wiring with fire resistance wires with adequate electrical points

FIRE FIGHTING

Provision of Fire Fighting System & Sprinklers according to NBC

ROOF

False Ceiling



ALLURING RETAIL SHOPS,
UNIQUE CONCEPTS AND
THE MULTI- FUNCTIONALITY
IN BETWEEN.





THE TRIUMPHANT COMMERCIAL HUB

An enticing destination that invites a constant stream of diverse footfall. A center with pulsating energy and enthusiasm serves as a magnet for those seeking unique shopping experiences. Indulge in a world of choices and engage in an atmosphere that ignites curiosity for all patrons.



DISCLAIMER

- 1. The brochure is for the easy presentation of the Project. It should not be considered as a part of the legal documents. For further information regarding the Project, the Member/ customer is requested to check the details on RERA website or at the Developer's office before going ahead with the booking.
- **2.** The furniture and fixtures, electrical appliances and other loose items shown in the brochure are only for illustrative purposes and do not form a part of the standard product on sale. The furniture Layout shown in the brochure is only suggestive and subject to change as per site conditions and as per the instructions of the Project Architect.
- **3.** The Promoter/ Developer reserves the right to make changes in the Project, its amenities and specifications as may be suggested by the Project Architect or the Structure consultant and any such changes made shall be binding on the customers/members of the Project.
- **4.** The Promoter/ Developer reserves the right to make minor on-site changes during the course of construction and such changes shall be binding on all the members/ customers of the Project.
- **5.** The dimensions shown in the brochure are approximate and calculated from unfinished surfaces and are rounded off to nearest whole number. The carpet area mentioned is calculated as per the provisions of the RERA Act with the help of AutoCAD software.
- **6.** The images (interior and exterior views) in the brochure are computer simulated graphics for representational purpose and are subject to errors and omissions. The images used may be stock images or images based on the architectural plans of the Project. They shall not be construed as actual depictions of the Project.
- **7.** The north direction shown in the brochure is approximate and can be erroneous. The Member/ Customer is expected to verify the same personally before going ahead with the booking.
- **8.** The Key Plan in the Brochure is not to scale and does not depict the exact location of the Project or the connecting road network or other abutting structures or landmarks. It is only for representation purpose and gives a rough idea about the approximate location of the Project. The Member/ Customer is requested to visit the Project site and check the physical location of the Project site and check the physical location of the Project and its surroundings before going ahead with the booking.
- **9.** All the details, specifications, facts and figures mentioned are used for information purposes only and are subject to modifications.
- **10.** Subject to Punjab Jurisdiction.

