


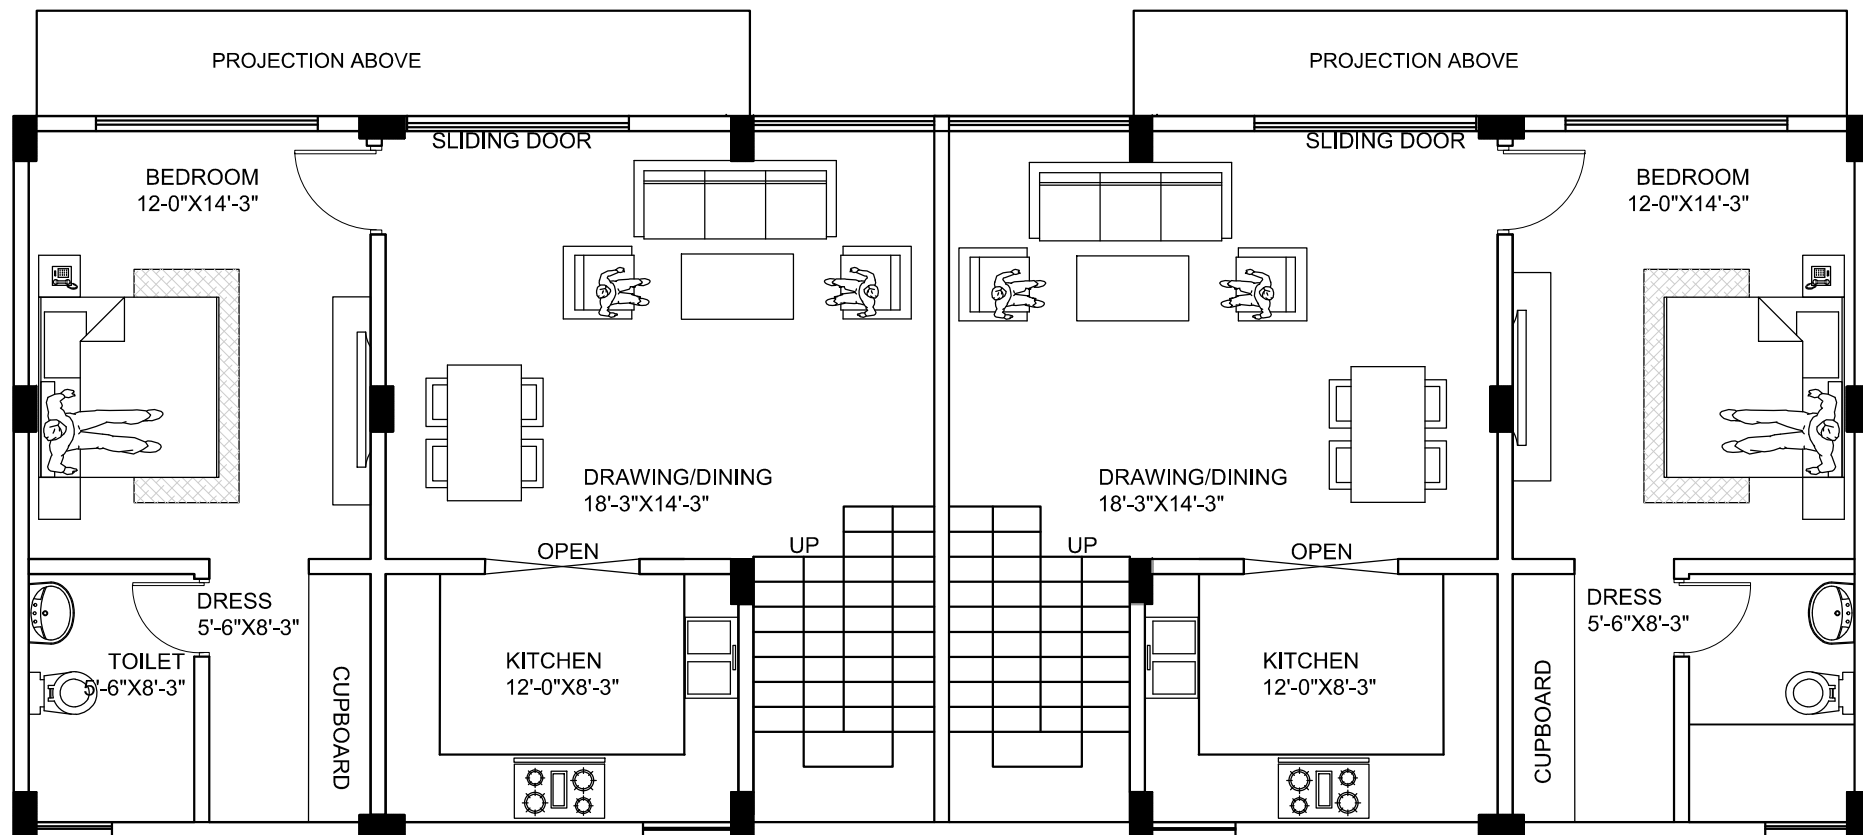

GROUND FLOOR

TITLE WORKING PLAN GROUND FLOOR VILLA BLOCK 1			QARCH ARCHITECTS · PLANNERS · INTERIOR DESIGNER SCO-50, 2 ND FLOOR, SWASTIK VIHAR, MDC, PANCHKULA. PH-98154-10575, 98729-79509		NOTES :-			
DATE NOV2018	SCALE NTS	S.NO. 1	PROJECT VILLA TOP FLOOR LAYOUT PLAN AT MASHOBRA DISTT. SHIMLA CS/2017/			ARCHITECT	REVISION :-	CHECKED BY :-
DRG.NO 1	REV.						DEALT BY :- ASHOK KUMAR	