


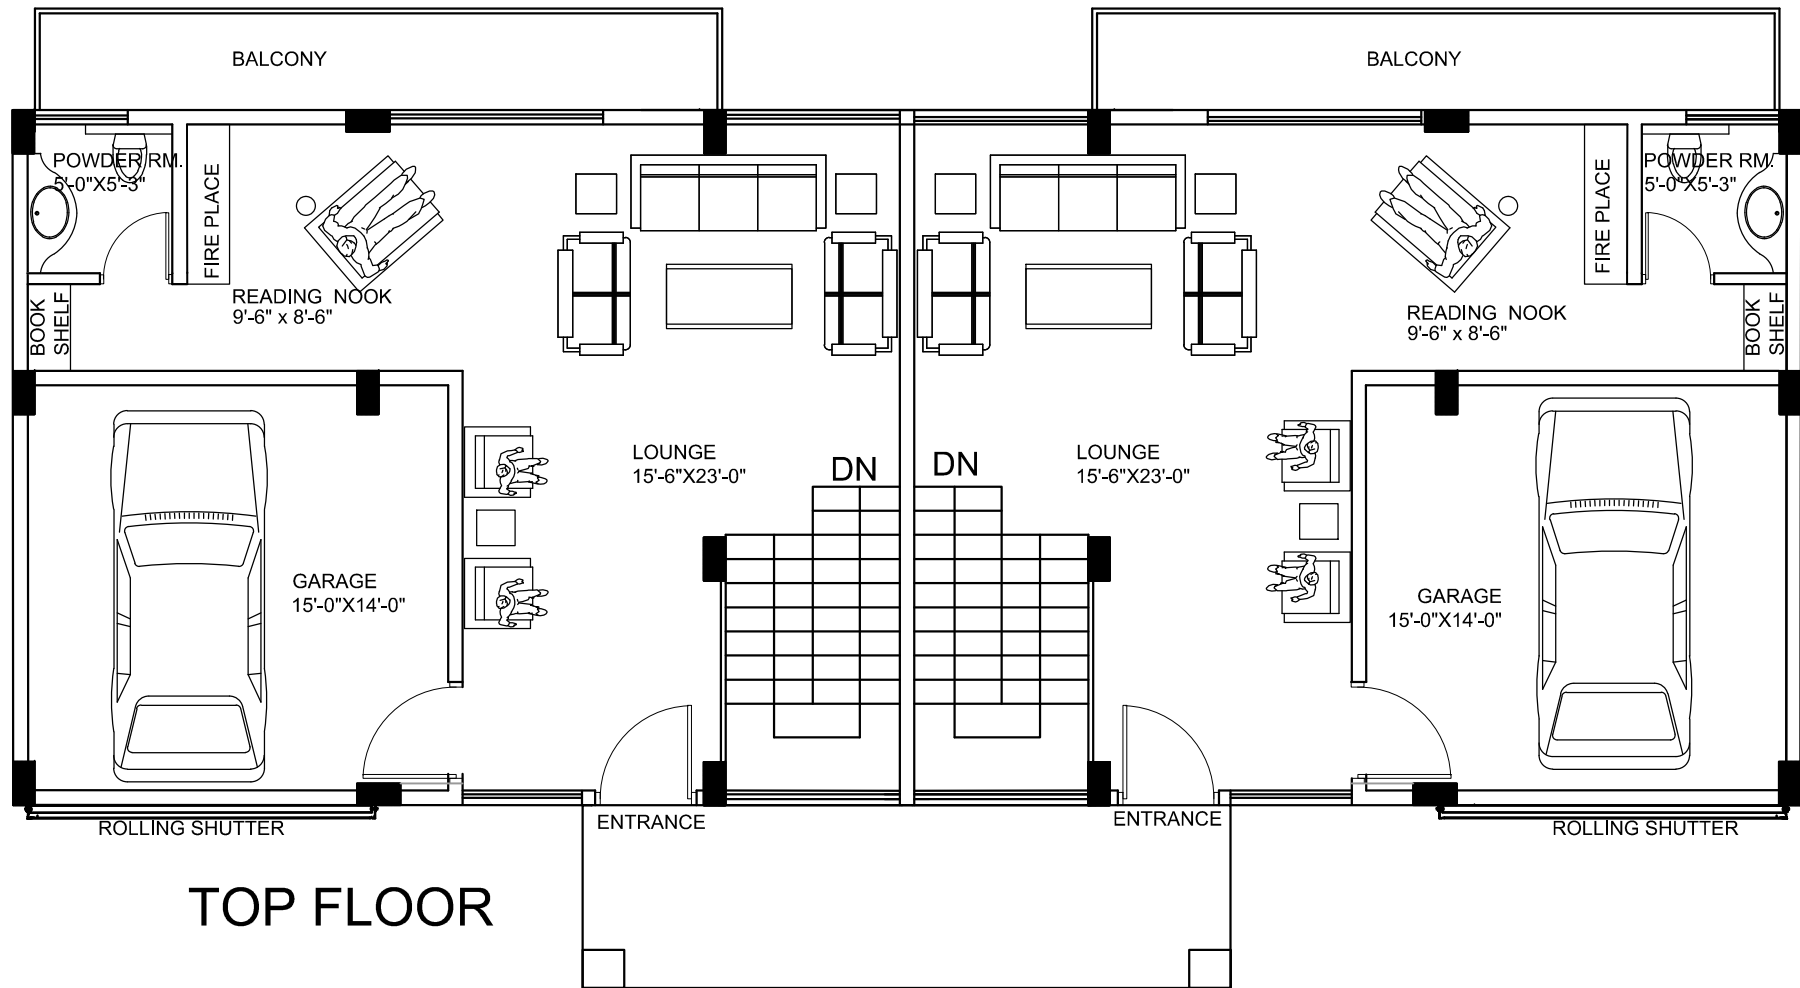

TITLE			QARCH ARCHITECTS - PLANNERS- INTERIOR DESIGNER SCO-50, 2 ND FLOOR, SWASTIK VIHAR, MDC, PANCHKULA. PH-98154-10575, 98729-79509		NOTES			
WORKING PLAN TOP FLOOR VILLA BLOCK 1							REVISION :-	CHECKED BY :-
DATE NOV2018	SCALE NTS	S.NO. 1	P R O J E C T VILLA TOP FLOOR LAYOUT PLAN AT MASHOBRA DISTT. SHIMLA CS/2017/			ARCHITECT	DEALT BY :- ASHOK KUMAR	
DRG.NO 1	REV.							