


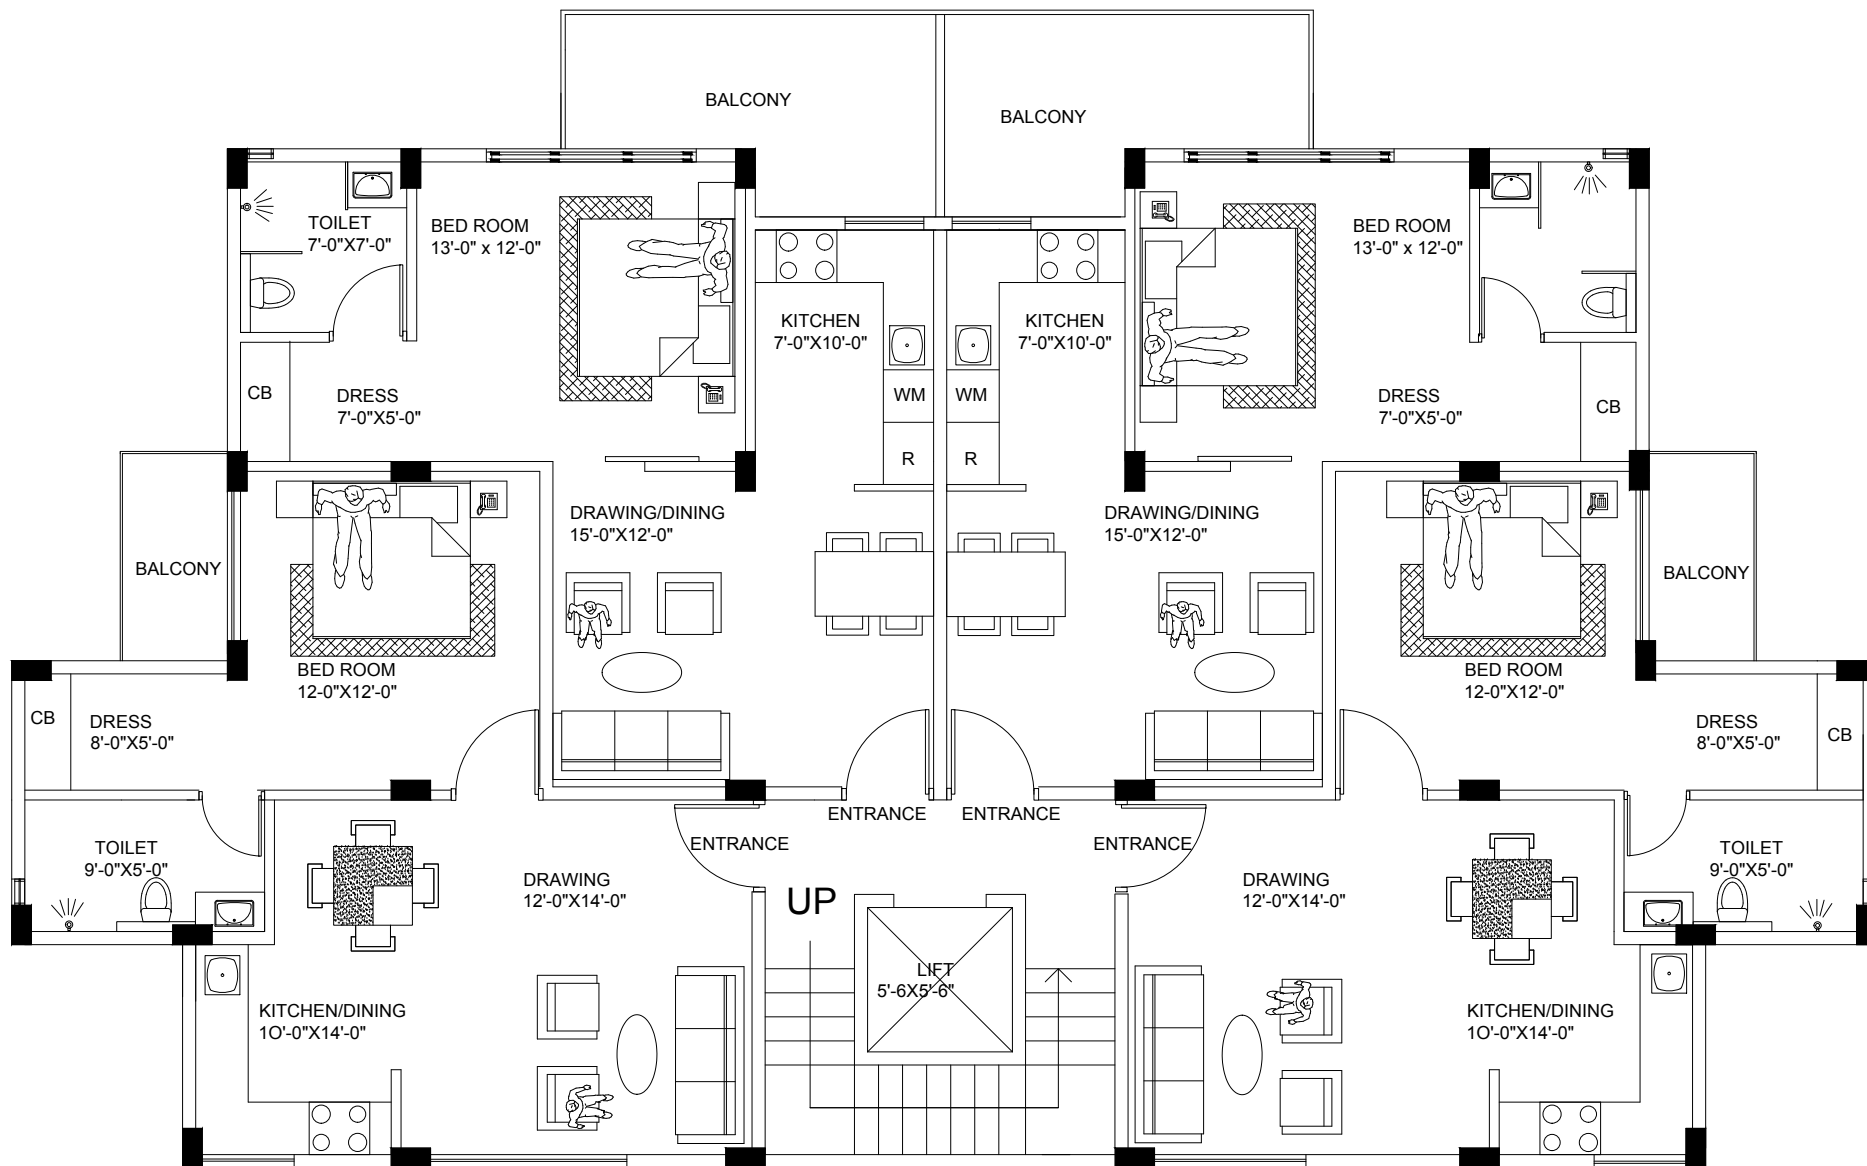

TITLE
WORKING PLAN 1BHK NEW

Q ARCH

ARCHITECTS - PLANNERS - INTERIOR DESIGNER
SCO-50, 2 ND FLOOR, SWASTIK VIHAR, MDC, PANCHKULA.
PH-8360397938, 98729-79509

NOTES :

DATE 18MAY2019	SCALE NTS	S.NO.
DRG.NO 1	REV.	1

PROJECT
MASHOBRA HILLS
MASHOBRA DISTT. SHIMLA
CS/2017/

ARCHITECT

REVISION :- 1

CHECKED BY :-

DEALT BY :- ASHOK KUMAR