




CENTURY DREAM

SHOP NAME SHOP NAME SHOP NAME SHOP NAME SHOP NAME SHOP NAME SHOP NAME SHOP NAME SHOP NAME



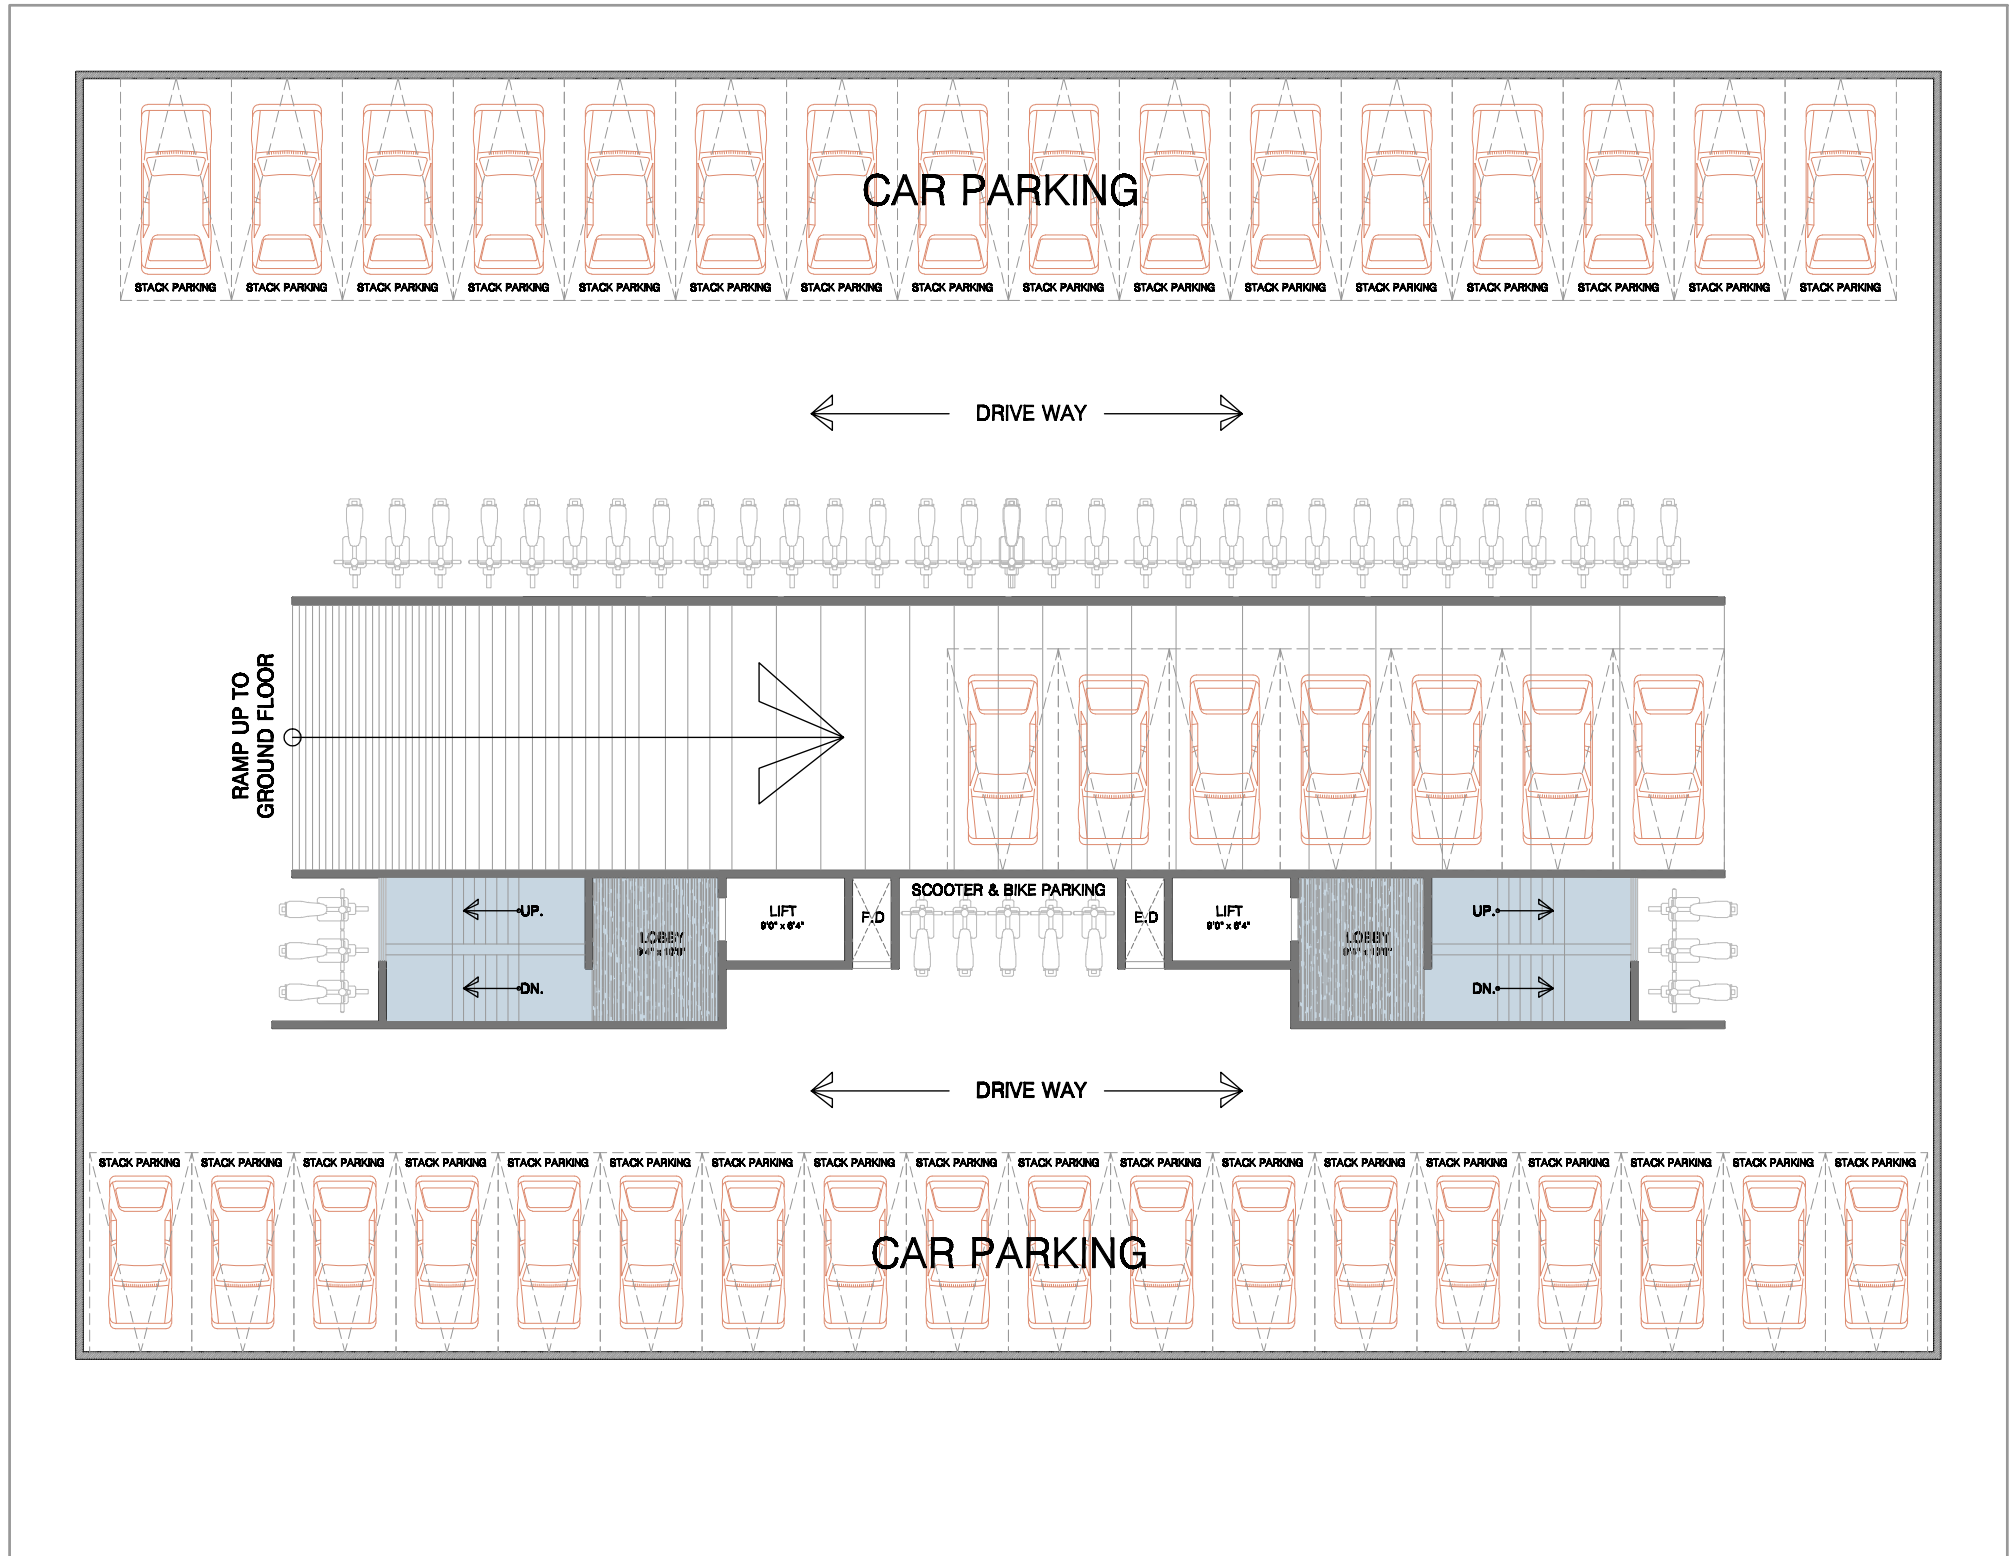

UPPER & LOWER BASEMENT FLOOR PLAN

PROJECT BY:
CITY INFRA (ISHWAR BHAI)

PROPOSED RESIDENTIAL CUM COMMERCIAL BUILDING ON PLOT NO - 16, SECTOR - 9E, KALOMBOLI, NAVI MUMBAI.

PLEASE NOTE :
*** THIS IS ONLY CONCEPTUAL LAYOUT AND CALCULATIONS AND FINAL LAYOUT MAY CHANGE SUBJECT TO CIDCO / NMMC APPROVAL FROM TIME TO TIME.



VIAAY PATEL ARCHITECTS.
ARCHITECTURAL , INTERIORS & LANDSCAPE DESIGNERS.
#12, A WING, AREENA CORNER, SECTOR 17, VASHI,
NAVI MUMBAI. PH: 022 278678

AS ON 10.10.2022



← 15 MTS WIDE ROAD →

GROUND FLOOR PLAN

PROJECT BY:
SANDERI DEVELOPERS

PROPOSED RESIDENTIAL CUM COMMERCIAL BUILDING ON PLOT NO - 16, SECTOR - 9E, KALOMBOLI, NAVI MUMBAI.


PLEASE NOTE :

*** THIS IS ONLY CONCEPTUAL LAYOUT AND CALCULATIONS AND FINAL LAYOUT MAY CHANGE SUBJECT TO CIDCO / NMMC APPROVAL FROM TIME TO TIME.



AS ON 10.10.2022

VJAY PATEL ARCHITECTS.
ARCHITECTURAL, INTERIORS & LANDSCAPE DESIGNERS.
612, A WING, ARELLA CORNER, SECTOR 17, VASHI,
NAVI MUMBAI. PH: 022 2766708

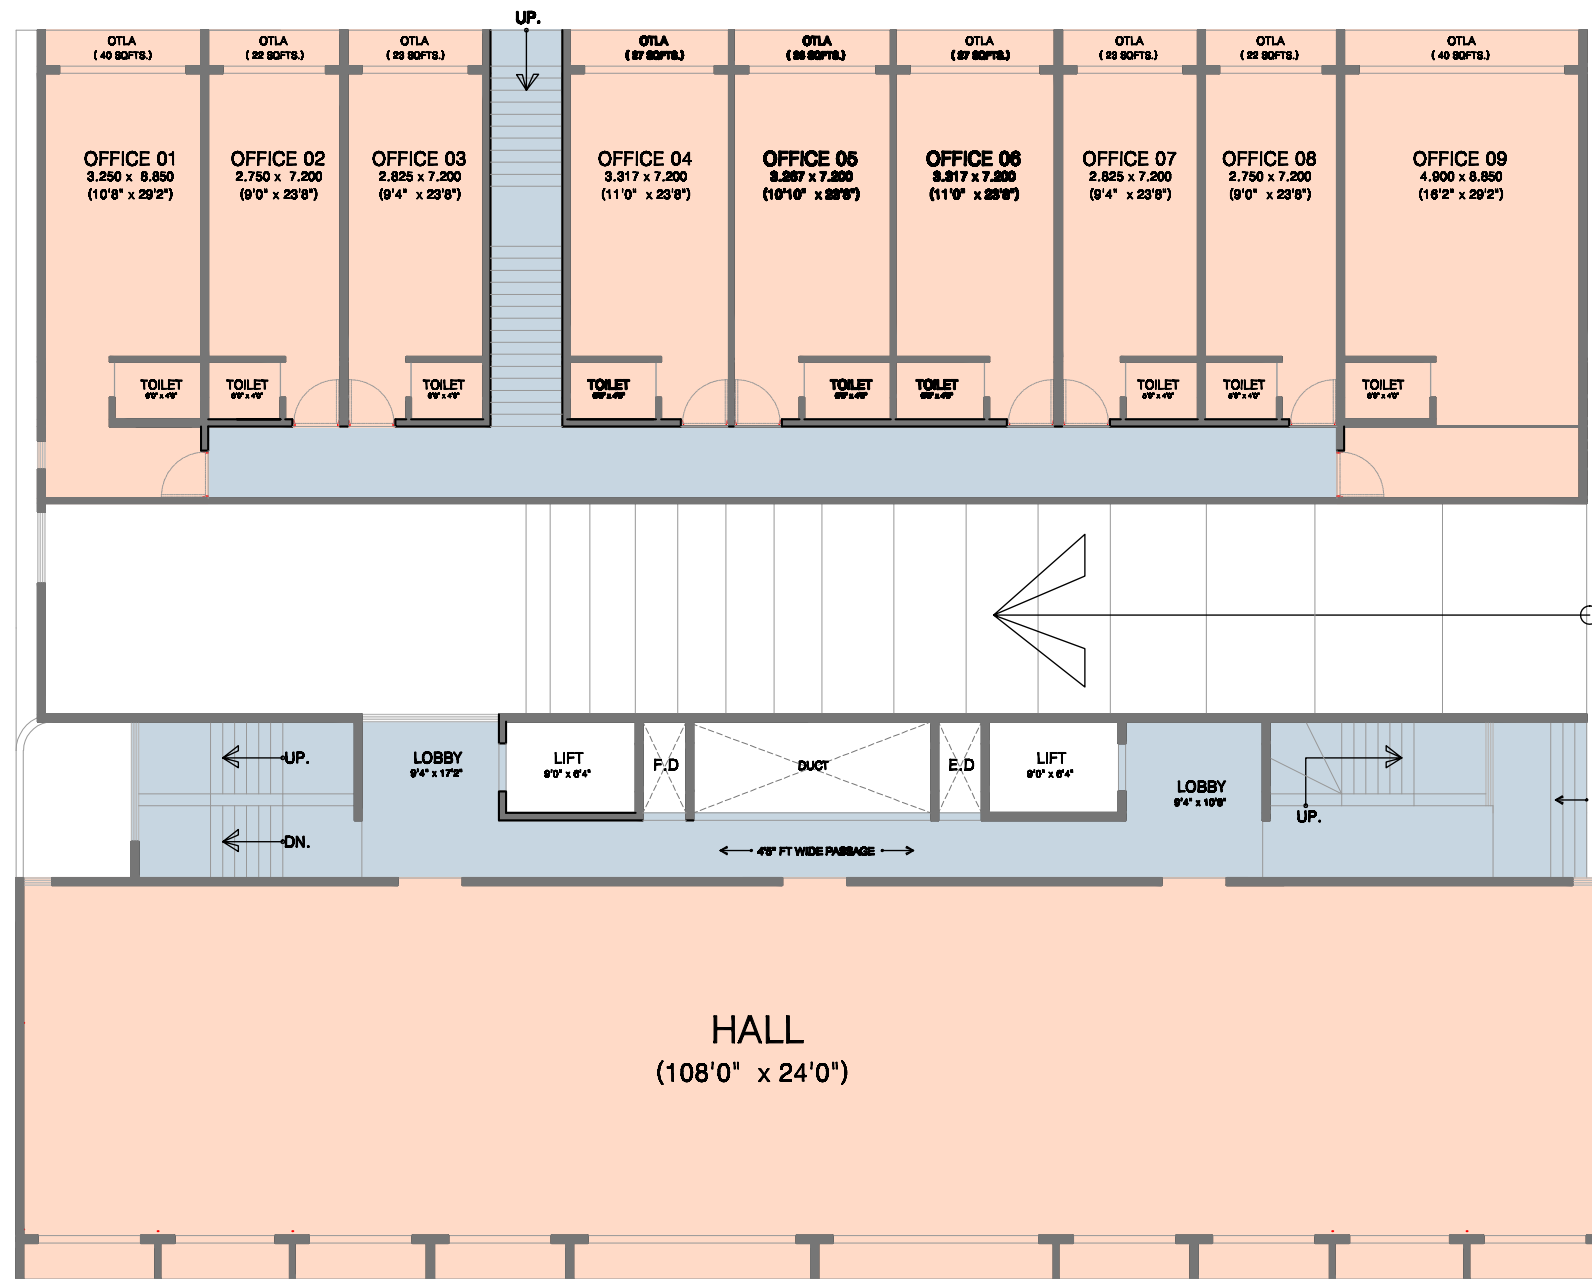


FIRST FLOOR PLAN (OPTION 01)

PROJECT BY:
SANDERI DEVELOPERS

PROPOSED RESIDENTIAL CUM COMMERCIAL BUILDING ON PLOT NO - 16, SECTOR - 9E, KALOMBOLI, NAVI MUMBAI.


PLEASE NOTE :

*** THIS IS ONLY CONCEPTUAL LAYOUT AND CALCULATIONS AND FINAL LAYOUT MAY CHANGE SUBJECT TO CIDCO / NMMC APPROVAL FROM TIME TO TIME.

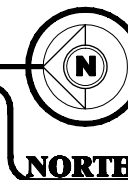

AS ON 10.10.2022

VJAY PATEL ARCHITECTS.
ARCHITECTURAL, INTERIORS & LANDSCAPE DESIGNERS.
612, A WING, AREOLA CORNER, SECTOR 17, VASHI,
NAVI MUMBAI. PH: 022 2766700

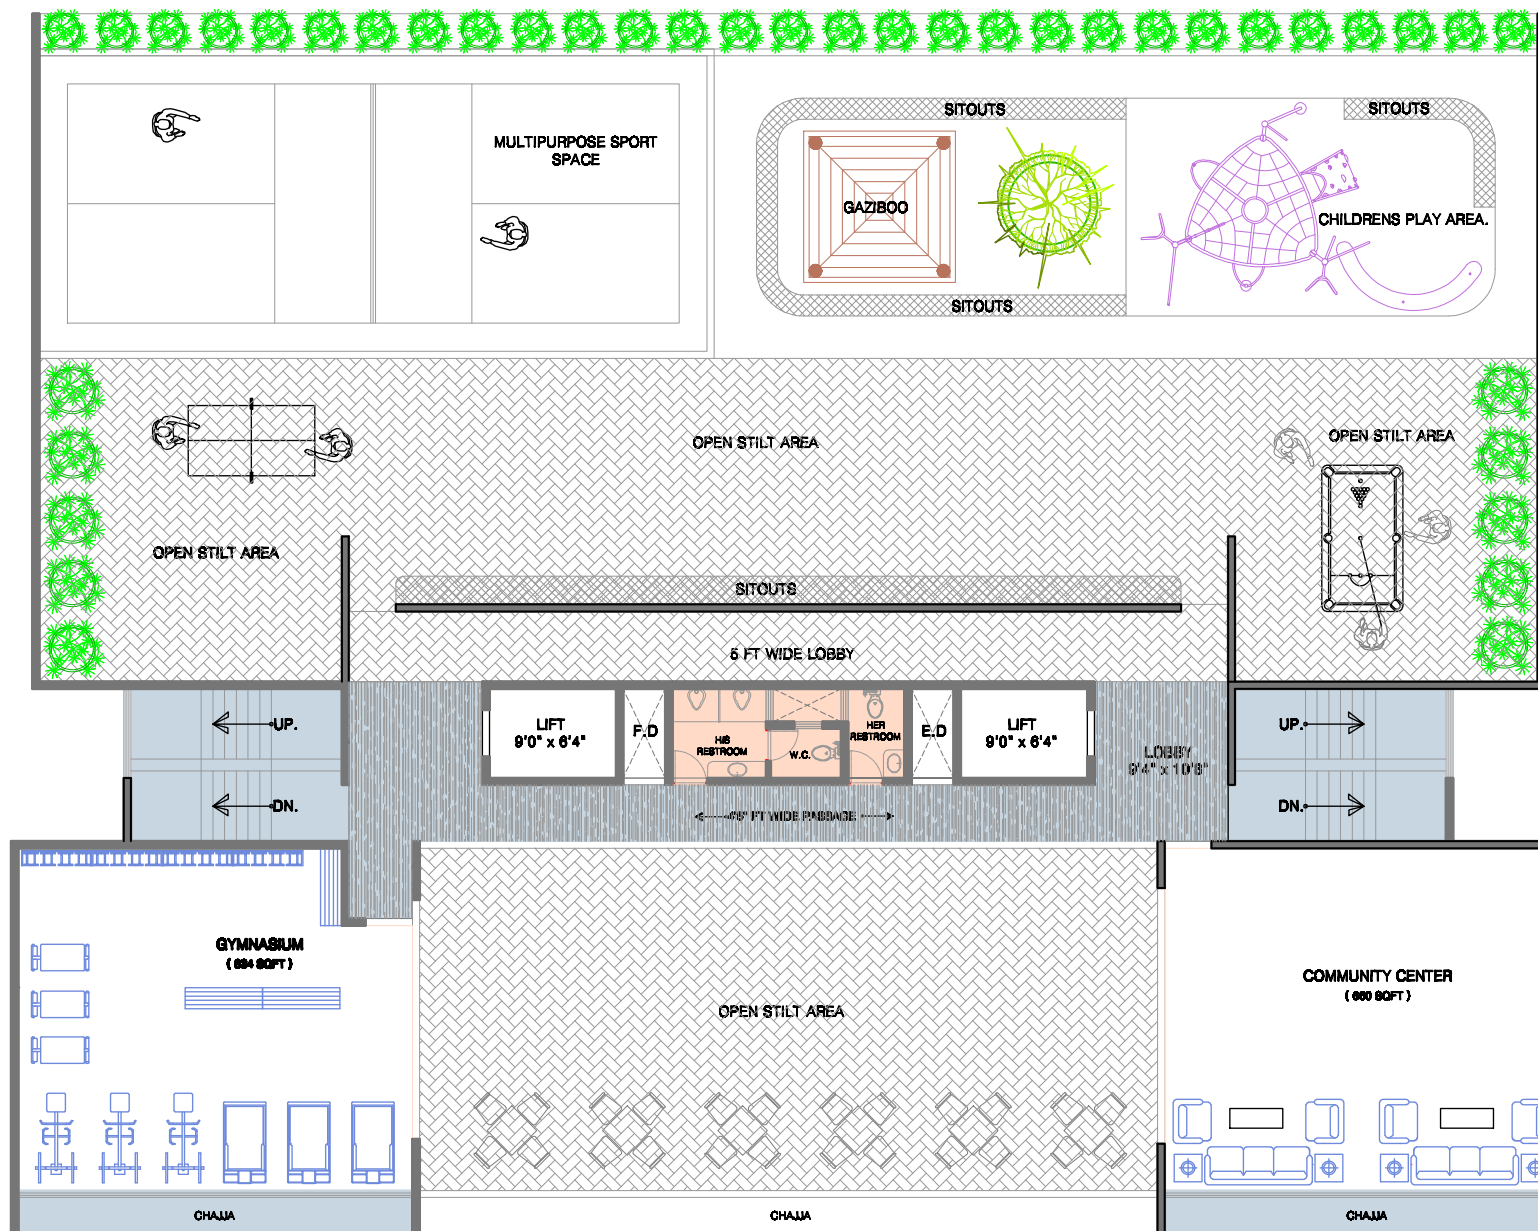

← 15 MTS WIDE ROAD →
SECOND FLOOR PLAN

FIRST FLOOR BUA AREA = 221.942 MTS = 2388.98 SQFT

AS ON 10.10.2022


PROJECT BY:
SANDERI DEVELOPERS.

PROPOSED RESIDENTIAL CUM COMMERCIAL BUILDING ON PLOT NO - 16, SECTOR - 9E, KALOMBOLI, NAVI MUMBAI.
 PLEASE NOTE :

*** THIS IS ONLY CONCEPTUAL LAYOUT AND CALCULATIONS AND FINAL LAYOUT MAY CHANGE SUBJECT TO CIDCO / NMMC APPROVAL FROM TIME TO TIME.



VIJAY PATEL ARCHITECTS.
 ARCHITECTURAL, INTERIORS & LANDSCAPE DESIGNERS.
 812, A WING, ARENJA CORNER, SECTOR 17, VASHI,
 NAVI MUMBAI. PH: 022 2788708

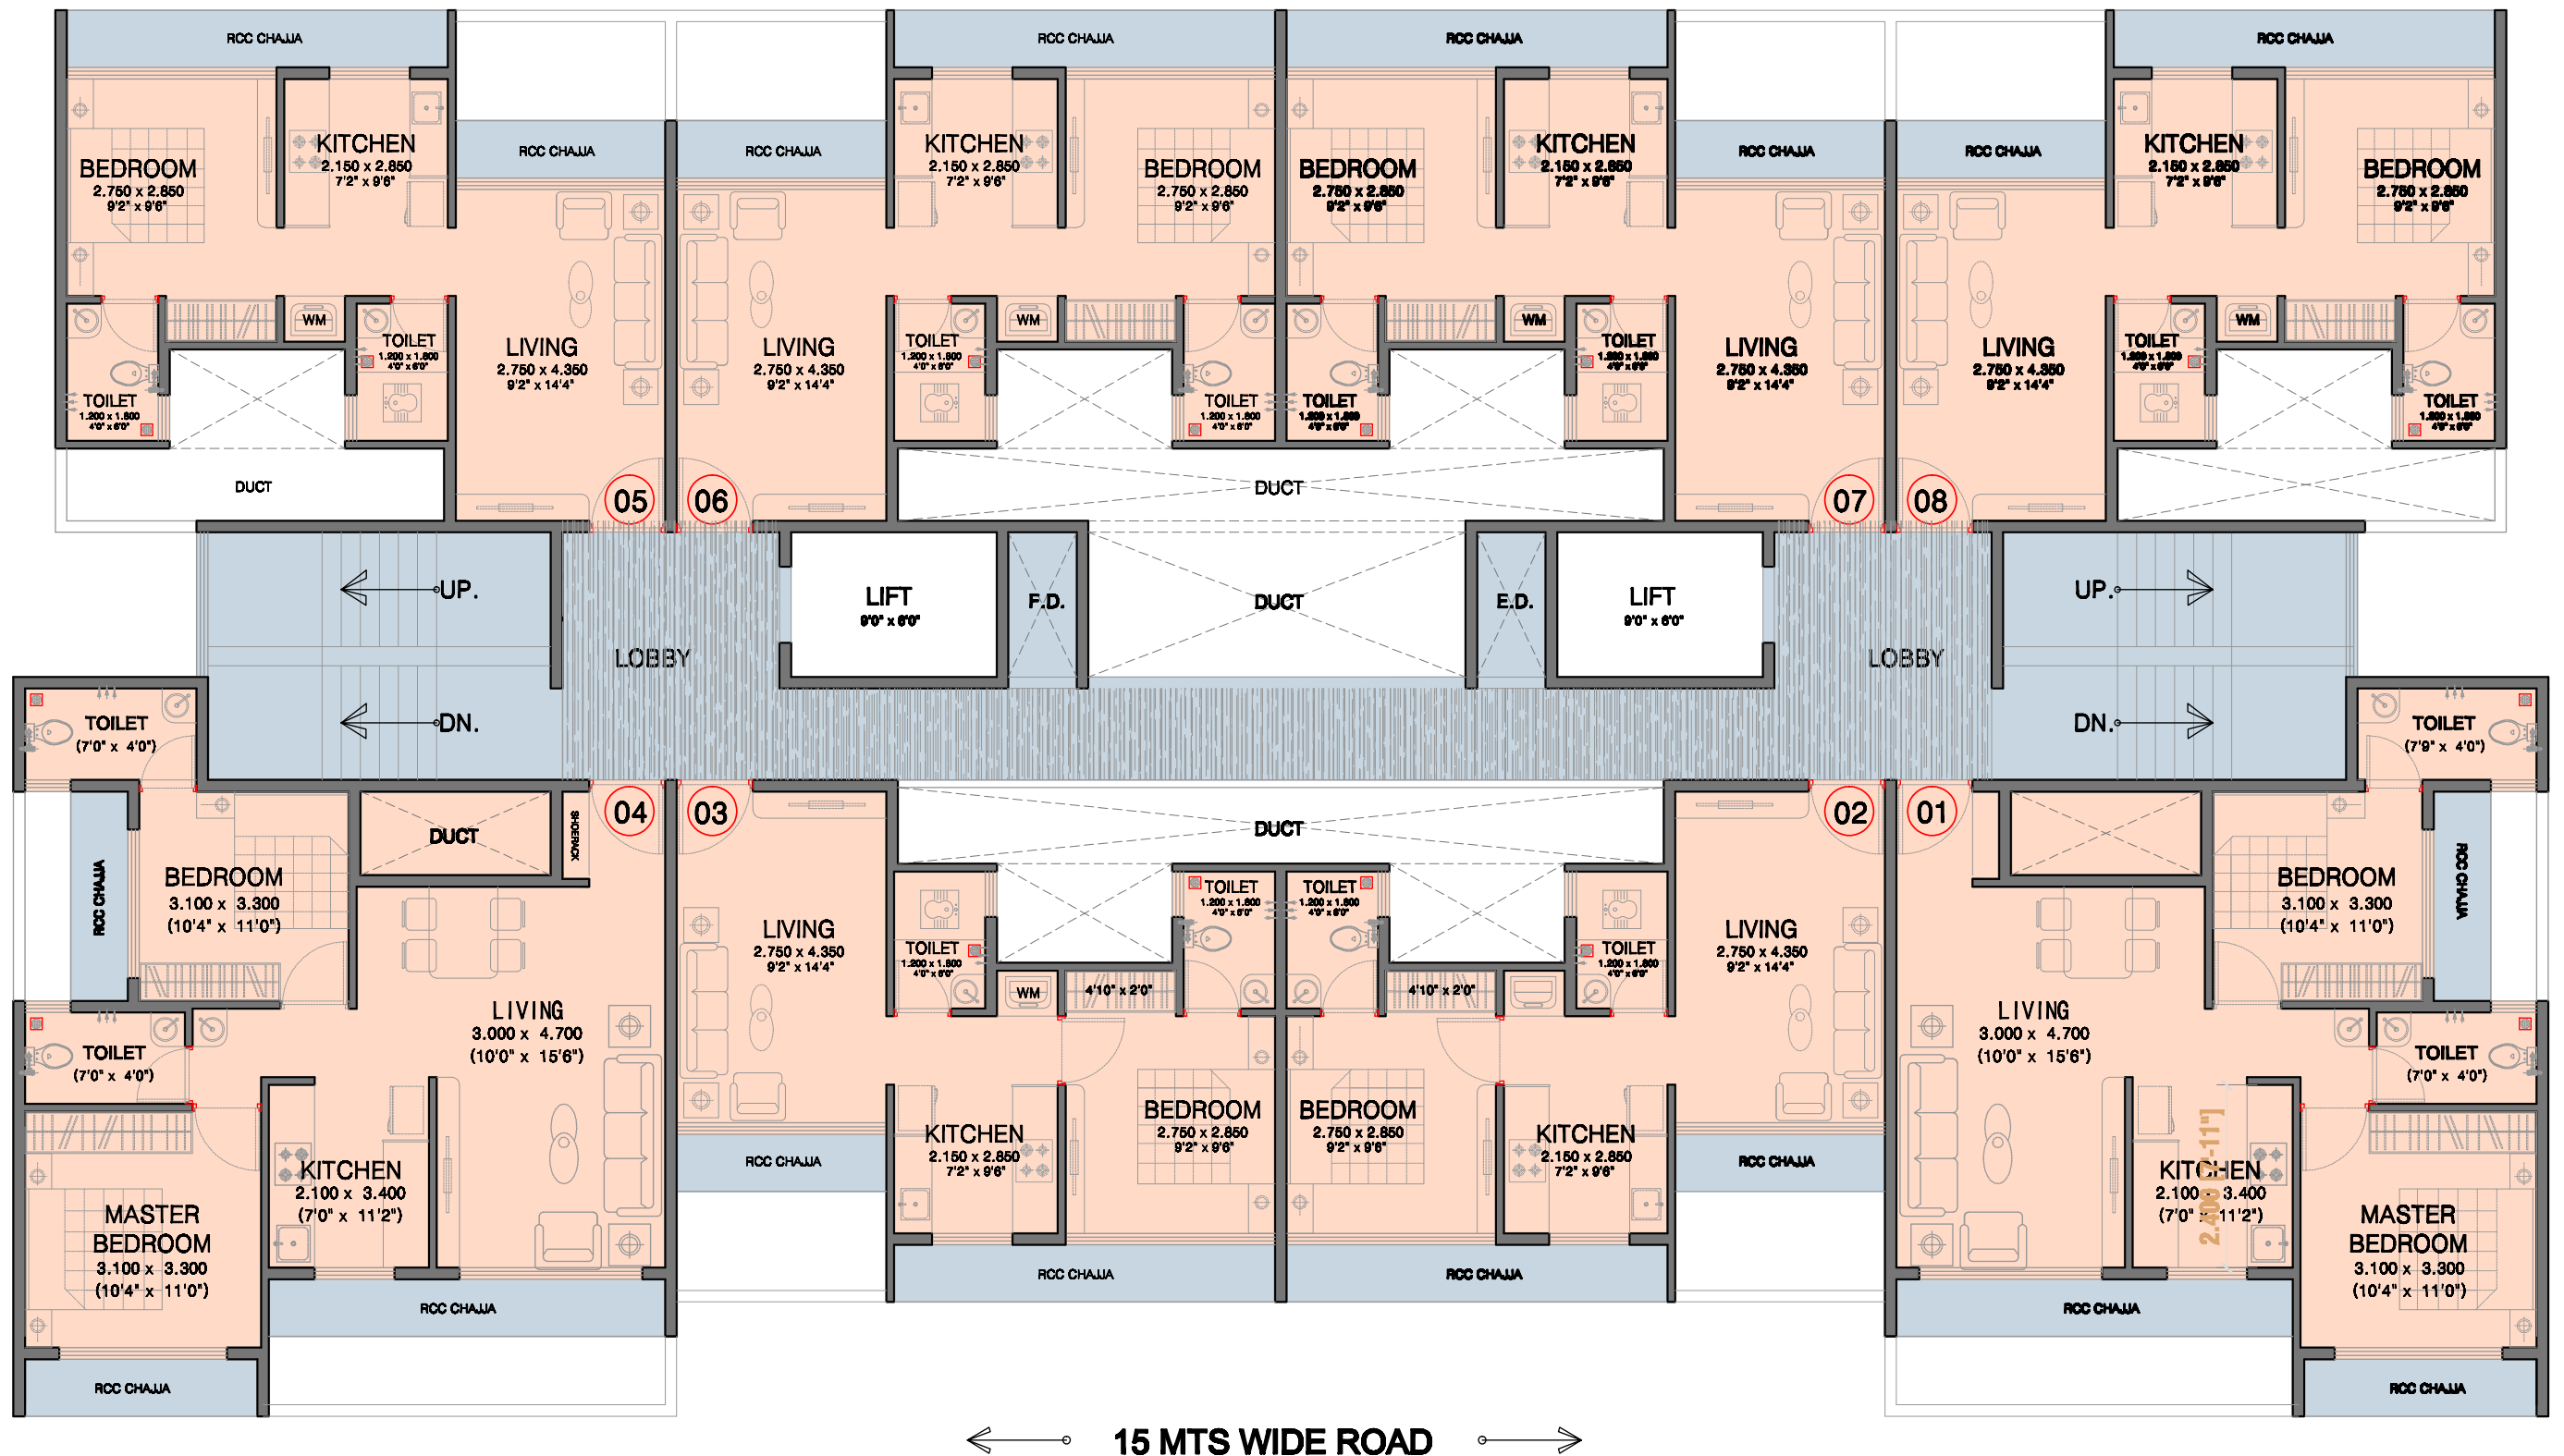

TYPICAL 2RD TO 13TH FLOOR PLAN

TYPICAL 2RD TO 13TH FLOOR SALE AREA = 6114 X 12 = 73,368 SQFT.

PROJECT BY:
SANDERI DEVELOPERS.

PROPOSED RESIDENTIAL CUM COMMERCIAL BUILDING ON PLOT NO - 16, SECTOR - 9E, KALOMBOLI, NAVI MUMBAI.
PLEASE NOTE :

*** THIS IS ONLY CONCEPTUAL LAYOUT AND CALCULATIONS AND FINAL LAYOUT MAY CHANGE SUBJECT TO CIDCO / NMMC APPROVAL FROM TIME TO TIME.



AS ON 10.10.2022

VIJAY PATEL ARCHITECTS.
ARCHITECTURAL, INTERIORS & LANDSCAPE DESIGNERS.
612, A WING, ARENJA CORNER, SECTOR 17, VASHI,
NAVI MUMBAI. PH: 022 2788708