

mi casa

MY DREAM HOME

Sector 68, Gurgaon

Mi Casa

MY DREAM HOME



Perfect option to live your dreams

Conceived to be a destination of choice, Mi Casa is a dream come true for the discerning buyers seeking high quality yet affordable housing while staying within easy commuting distance to every imaginable service available. So whether it is restaurants or gourmet shopping, school or hospital, you have them all just around your home. Besides you will find your home in the middle of gardens and green landscapes that are spotted with many recreational facilities besides a pool in a modern clubhouse.



LIVING /DINING ROOM

Flooring: Vitrified Tiles
 Wall: Oil Bound Distemper
 Ceiling: POP Cornice and Oil Bound Distemper
 Door: Hardwood frames & Flush doors finished with paints
 Windows/Glazing: Hardwood/UPVC with required fitting
 Electrical: Modular Switches, TV & Telephone Sockets, A.C. Switches

MASTER BEDROOM

Flooring: Laminated Wooden Flooring
 Wall: Oil Bound Distemper
 Ceiling: POP Cornice and Oil Bound Distemper
 Door: Hardwood frames & Flush doors finished with paints
 Windows/Glazing: Hardwood/UPVC with required fitting
 Electrical: Modular Switches, TV & Telephone Sockets, A.C. Switches

OTHER BEDROOMS

Flooring: Vitrified Tiles
 Wall : Oil Bound Distemper
 Ceiling: POP Cornice and Oil Bound Distemper
 Door: Hardwood frames & Flush doors finished with paints
 Windows/Glazing: Hardwood/UPVC with required fitting
 Electrical: Modular Switches, TV & Telephone Sockets, A.C. Switches

KITCHEN

Flooring: Non-Skid Ceramic Tiles
 Wall: Ceramic Tiles upto 2 ft. height above kitchen platform
 Ceiling: Oil Bound Distemper
 Door: Hardwood frames & Flush doors finished with paints
 Windows/Glazing: Hardwood/UPVC with required fitting
 Platform: Pre-polished Granite Platform with Single Bowl Stainless Steel Sink
 Fittings/Fixtures: CP Fittings,
 Electrical: Modular Switches

TOILETS

Flooring: Non-Skid Ceramic Tiles
 Wall: Ceramic/Glazed Tiles upto 7 ft. height
 Ceiling: Oil Bound Distemper
 Door: Hardwood frames & Flush doors finished with paints
 Windows/Glazing: Hardwood/UPVC with required fitting
 Sanitary ware/CP Fittings: CP Fittings, European Style WC and Wash Basin (White Color) with Chrome Plated Brass fittings
 Electrical: Modular Switches

BALCONY

Flooring: Non-Skid Ceramic tiles
 Wall: Semi Permanent, Long Lasting Finish
 Door: Flush Door/UPVC
 Windows/Glazing: Hardwood/UPVC with required fitting
 Electrical: Modular Switches

SERVANT ROOM


Flooring: Ceramic Tiles
 Wall : Oil Bound Distemper
 Ceiling: Oil Bound Distemper
 Door: Hardwood frames & Flush doors finished with paints
 Windows/Glazing: Hardwood/UPVC with required fitting
 Electrical: Modular Switches, TV Sockets
 Toilet: Non-Skid Ceramic Tiles Flooring and Ceramic Tiles on walls upto 4 ft. height, white sanitary wall and CP fittings as required

SPECIAL FEATURES

Main Entrance door shall be Decorative Flush Door
 Intercom System

Mi Casa is all about building a home that meets all the needs of you and your family. A beautiful home is more than just a good floor plan. It's all about complementing contemporary lifestyle with true beauty, elegance and refinement. In Mi Casa you'll find embodies a passion for design and function that makes life convenient, comfortable and complete.

- 2BHK, 3 BHK and 3 BHK + Servant

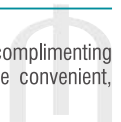

AMENITIES



Fish Pond



Amphitheatre



Swimming Pool



Kids Play Area



Nursery & Primary School



Badminton Court



Tennis Court

For Luxurious and Rich Living,
you will find all luxury features
within the premises

- Volley Ball Court
- Musical Fountains
- Flower Beds
- Swimming Pool
- Kids Splash Pool
- Aqua Gym
- Health Club / Spa
- Open Air Restro / Bar
- Party Lawns
- Senior Citizen Lawn
- Play Zone / Sand Pit
- Skating / Yoga & Meditation
- Garden Chess
- Amphitheatre
- Senior Citizen Lawn & Fish Pond
- Croquet
- Lawn Tennis Court
- Badminton Court



Site Layout



LEGENDS

T1	TOWER I
T2	TOWER II
T3	TOWER III
T4	TOWER IV
T5	TOWER V
T6	TOWER VI
T7	TOWER VII
T8	TOWER VIII
B1	NURSERY SCHOOL
B2	PRIMARY SCHOOL
B3	COMMERCIAL
B4	RECREATIONAL CLUB
H	HELIPAD ON TOP

I	- ENTRANCE LOBBY
II	- OPEN SIT OUT
III	- VOLLEYBALL COURT
IV	- BADMINTON COURTS
V	- MUSICAL FOUNTAINS
VI	- FLOWER BEDS
VII	- SWIMMING POOL
VIII	- KIDS SPLASH POOL
IX	- AQUA GYM
X	- HEALTH CLUB / SPA
XI	- OPEN AIR RESTRO/BAR
XII	- BUSINESS CENTRE
XIII	- PARTY LAWNS
XIV	- SENIOR CITIZEN LAWN
XV	- PLAY ZONE / SAND PIT
XVI	- SCATING / YOGA & MEDITATION
XVII	- GARDEN CHESS
XVIII	- AMPHITHEATRE
XIX	- FISH POND
XX	- THEME GARDENS
XXI	- CROQUET
XXII	- LAWN TENNIS COURT



SCALE - NTS


mi casa
MY DREAM HOME

SECTOR 68 HD) GURGAON

LINEAR Concepts




2 BHK TYPE-IA UNIT PLAN

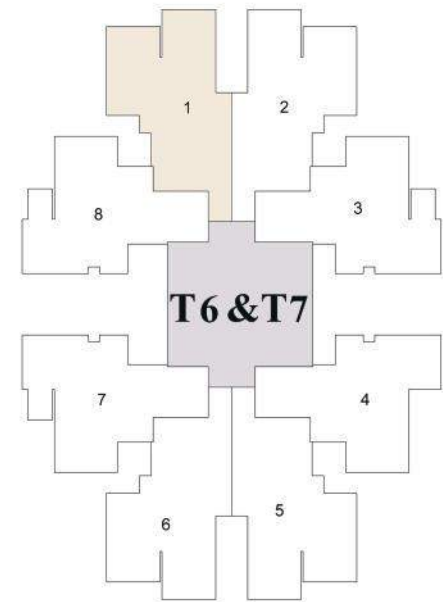

TOTAL SUPER AREA
865 SQFT.




2 BHK TYPE-IB UNIT PLAN

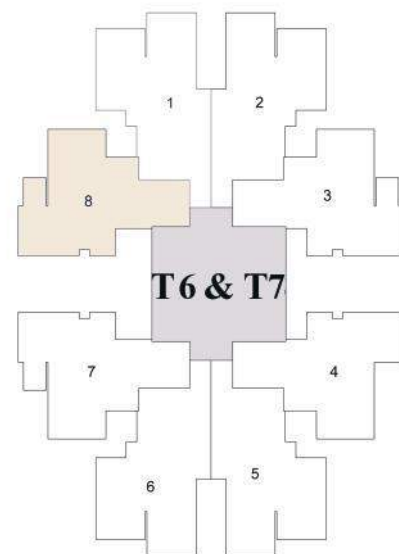

TOTAL SUPER AREA
865 SQFT.




2 BHK TYPE-II UNIT PLAN

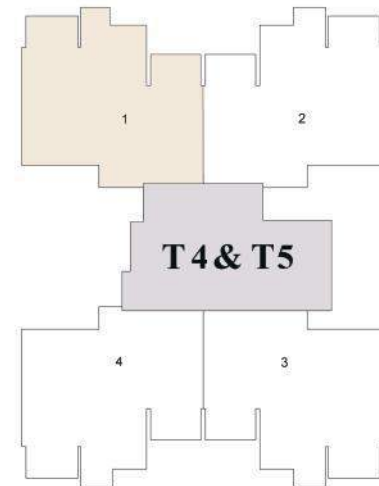


TOTAL SUPER AREA
1245 SQFT.

3 BHK TYPE-I UNIT PLAN

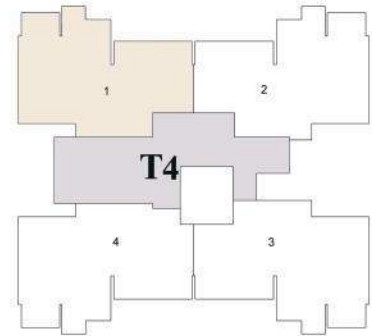

**TOTAL SUPER AREA
1483 SQFT.**


3 BHK TYPE-II UNIT PLAN

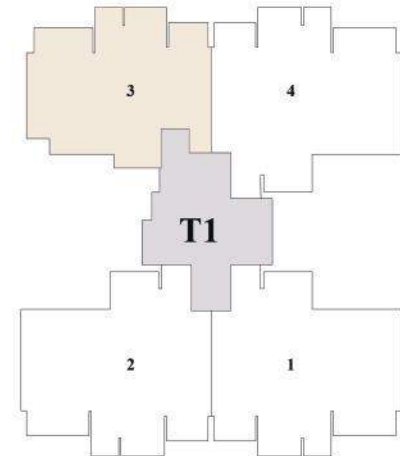

**TOTAL SUPER AREA
1705 SQFT.**



3 BHK + SERVANT UNIT PLAN

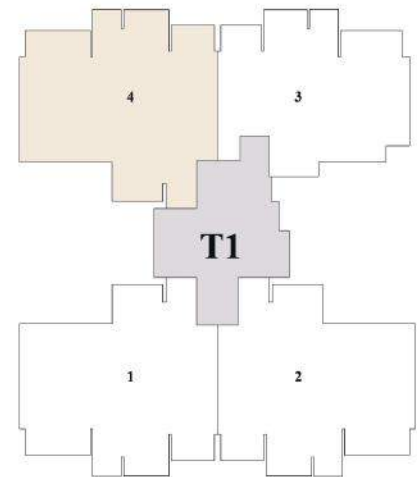

**TOTAL SUPER AREA
1999 SQFT.**

ABOUT PAREENA




Pareena Infrastructures Pvt. Ltd. has been in the real estate industry for nearly two decades. Over the years, the company has repeatedly showcased developments that reflect engineering and design excellence, state-of-the-art technology, uncompromising business ethics, and transparency in all spheres of business conduct.

Starting off as contracting company, Pareena Infrastructures has built its reputation and a loyal customer base through numerous projects in Delhi and NCR. Its portfolio of projects has a variety of structures ranging from housing projects & cooperative societies. In each Pareena Infrastructures has displayed its longstanding commitments to build quality spaces which display thoughtfulness towards design and execution. It's a commitment that Pareena Infrastructures is proud of and one that has earned the respect of its customers.

The company is now focused on leveraging its unbeatable combination of skill, knowledge and experience to build unique residential projects that create a different living experience.



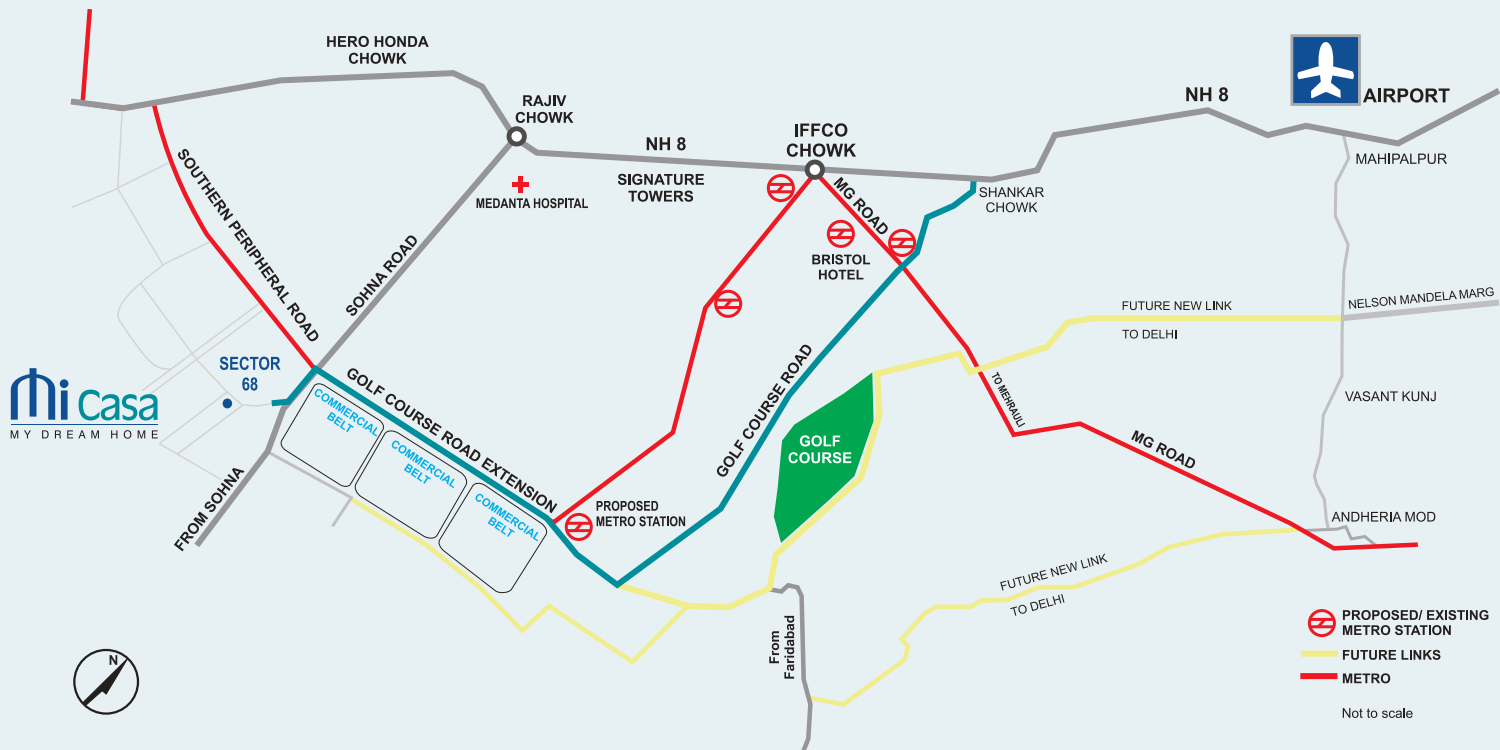

LOCATION ADVANTAGES

- Smooth and faster connectivity by 60 mtr wide road
- Close vicinity of Millennium City Metro Station can be reached within minutes
- Enjoy shopping at nearby commercial center and "Mall Mile"
- IGI Airport is just 25 kms away
- Damdama Lake is just 15 kms away
- Minutes away from NH – 8, Southern Periphery Road and Golf Course Extension Road



Toll Free No.: 1800-180-4545, Ph.: 0124-2219440, 4078333 • www.pareena.in • info@pareenainfra.com

CIN: U70109DL2009PTC188725

Disclaimer: In the interest of maintaining high standards, all floor plans, site plans, layout plans, areas, dimensions and specifications are indicative and subject to change as decided by the company or by any competent authority till final completion of the project. Soft furnishing and gadgets are not part of the offering. This does not constitute a legal offer. All images are an artistic conceptualization and do not purport to replicate the exact products. 1 sq.mtr. = 10.764 sq.ft.