



2,3,4 BHK Apartments • Expressway, G.Noida

The island of serenity
with myriad hues of nature





Open your life
to whiff of fresh air




Ensconced within lush greenery, promoting green living **RYNE**, as its name implies, is epitome of serenity. With River Hindon as its backdrop, it is located on Expressway, Greater Noida and offers a lifestyle that is superbly soothing. With Noida and Delhi only few minutes drive away, **RYNE** is a retreat from the maddening cities.

- Every apartment is either 3 side or 2 side open
- Spectacular view of River Hindon



 **RYNE**
The island of serenity

Location Map

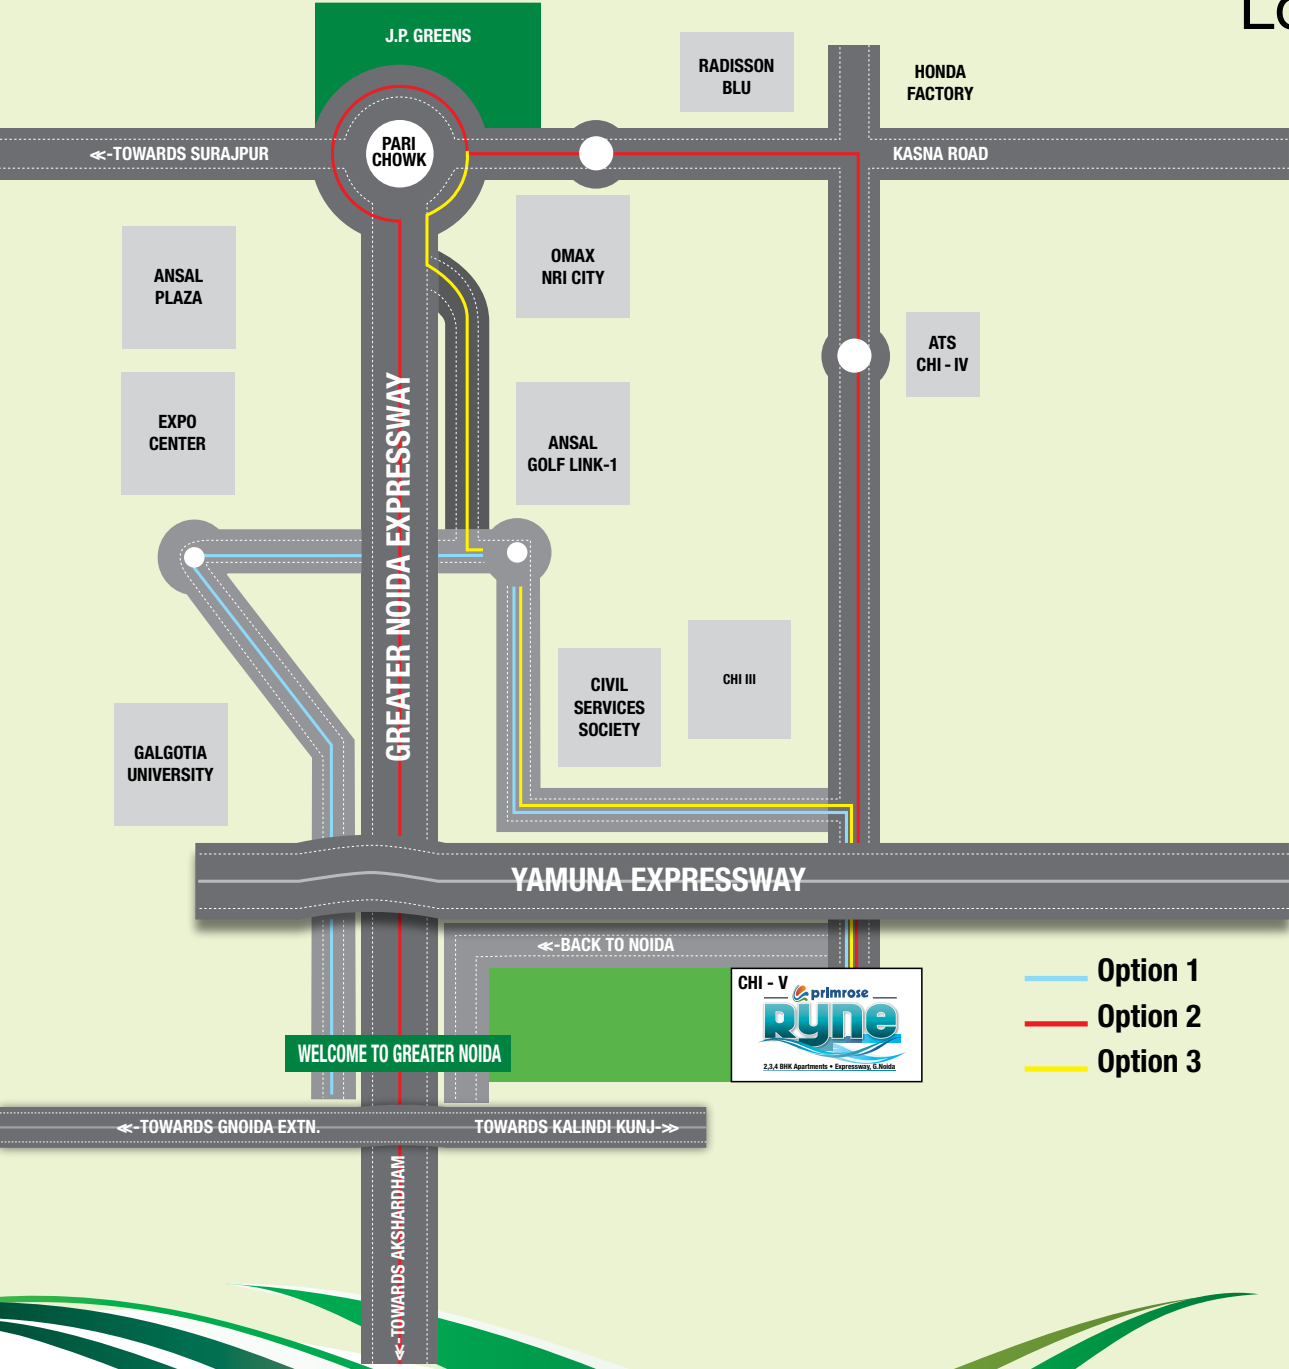

Disclaimer : Map not to scale

Luxury Features

CLUB FEATURES

- Personal care Sauna, steam, Jacuzzi & Spa centre
- Air-conditioned saloon and beauty parlour
- Air-conditioned gymnasium with modern equipment and music system.
- Swimming pool with separate kids pool

APARTMENT FEATURES

- Designer Flooring
- Two high speed lifts for three flats cluster

CAMPUS FEATURES

- Water softening plant with 24 hours water supply
- DG power backup, Rain water harvesting
- Jogging track, party lawn, badminton court etc.
- Wi-fi enabled complex

SECURITY FEATURES

- 3 Tier security
- CC TV and intercom
- Remote viewing through internet

Brighten your life
with ample sunshine



A paradise set amidst nature. With chirping birds for company and foliage to soothe nerves, here you live close to nature. Changing seasons acquire new meaning as you watch the divine interplay of magical ambiance. The towering structure of **RYNE** is not just a symphony in brick, mortar and concrete but is also in total harmony with the surrounding landscape.

- Earthquake resistant R.C.C. framed structure in accordance with norms.

 **primrose**
Ryne
The island of serenity

LEGEND:-

TYPE-A TYPE-B TYPE-C TYPE-D TYPE-E CORE FACILITY

LAYOUT PLAN

GH-06A, CHI-V • Expressway, G.Noida



Specifications

STRUCTURE

- Earthquake resistant R.C.C. framed structure in accordance with norms.

DOORS AND WINDOWS

- Wooden door frames. Main door of panelled Ghana or equivalent teak with brass/SS fittings.
- Prelaminated flush doors/skin moulded shutters.
- All external doors and windows of powder-coated aluminium.

FINISHES

- Internal wall painted with pleasing shades of Plastic-Emulsion.
- Permanent weather coated heat reflective texture paint or equivalent on external walls.
- Glazed/Ceramic tiles upto 7 ft. height, wash basin, EWC, towel rail and other accessories in toilets.
- Pre-polished granite platform with stainless steel sink, dado up to 2"-0" height above platform in ceramic glazed tiles.

ELECTRICAL

- Modular switches and sockets.
- Copper wiring, optical fiber cable.
- Light and fans in every room.
- Provision for A.C. in every room.

FIRE FIGHTING

- Fire Fighting arrangements as per norms.

FLOORING

- Designer floor tiles in drawing & dining areas.
- Vitrified tiles in bed rooms.
- Anti-skid ceramic tiles in kitchen and toilets.
- Ceramic tiles in balconies.
- Marble/Kota stone in corridors, staircase and lobbies.

Experience all round serenity




At **RYNE** peace reigns supreme. Designed with contemporary needs in mind while offering classical lifestyle, it is a perfect place to find your moorings after a hectic day at work. No doubt you will look forward to spending much of your time with your family here. What's more even your friends will find excuses for coming to **RYNE**, such will be the atmosphere here.

- Wooden door frames. Main door of panelled Ghana or equivalent teak with brass/SS fittings.
- Internal wall painted with pleasing shades of Plastic-Emulsion.
- Permanent weather coated heat reflective texture paint or equivalent on external walls.
- Designer floor tiles in drawing & dining areas.
- Vitrified tiles in bed rooms.

TYPE-A
Super Area-995 Sq. Ft.



TYPE-B
Super Area-1260 Sq. Ft.

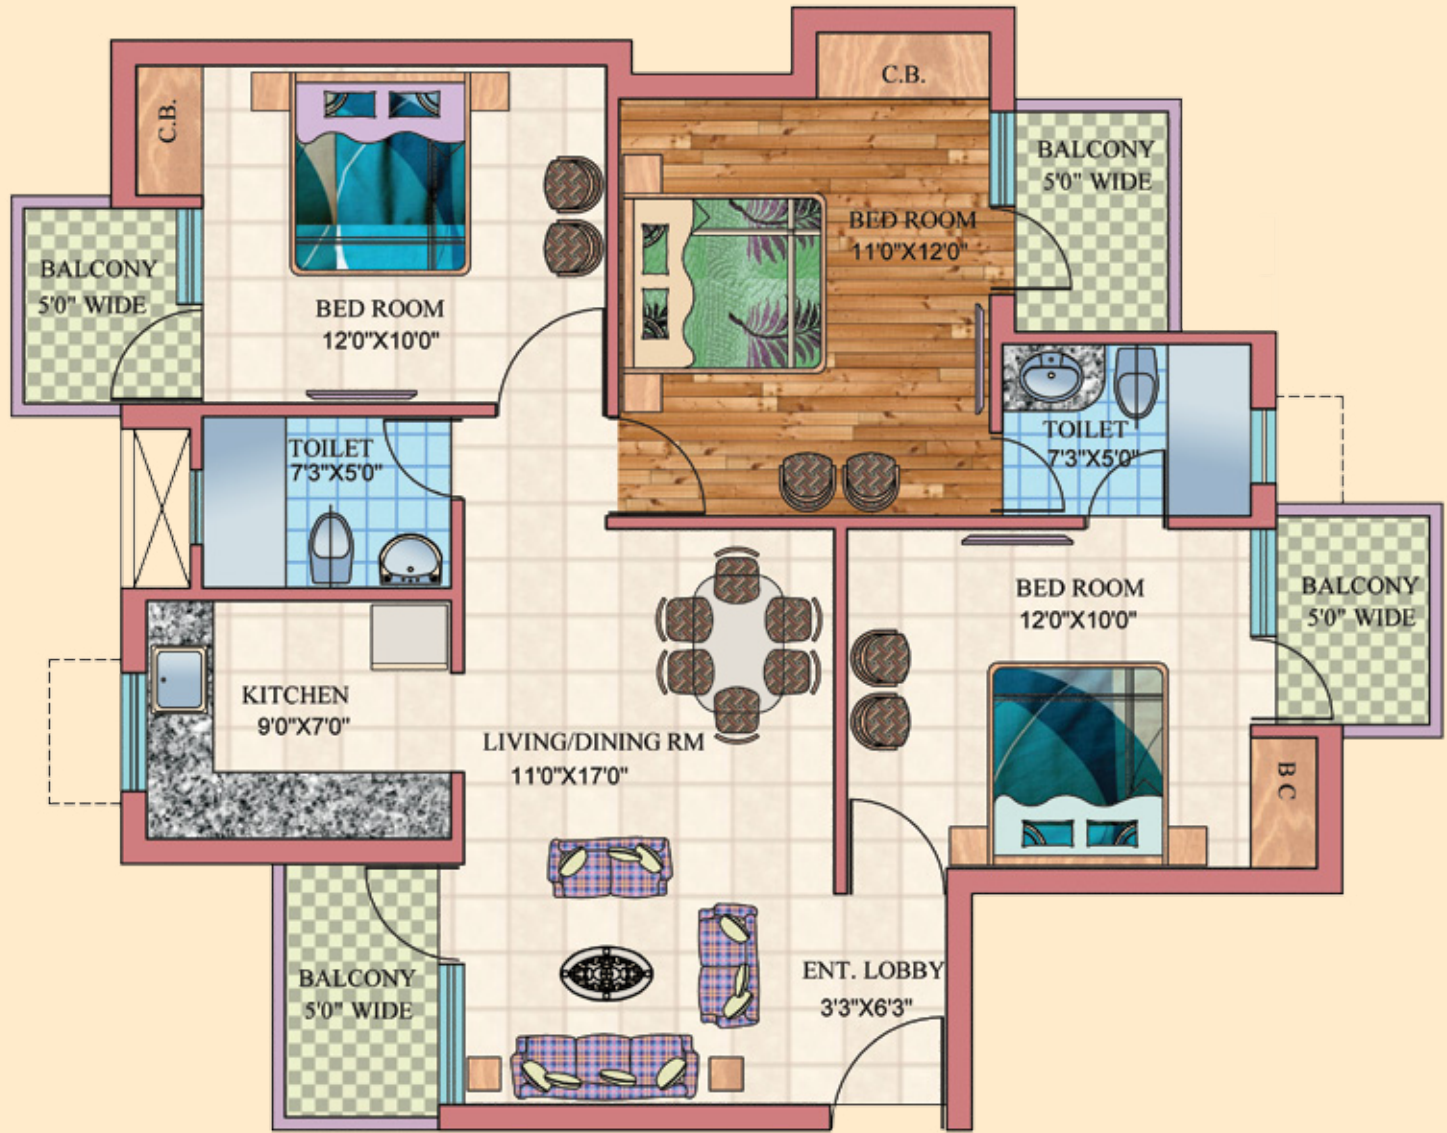

Feel fresh with
enriching lifestyle



Life at **RYNE** will be pure bliss. It is sure to turn each and every moment into joyous occasion. With unmatched amenities and facilities it will epitomize all that constitutes good life. A self-sustaining complex, here you will live close to nature and at the same time enjoy most modern facilities such as clubbing, gymming and swimming among others. So go ahead and elevate your lifestyle at **RYNE**.

- Personal care Sauna, steam, Jacuzzi & Spa centre
- Air-conditioned saloon and beauty parlour
- Air-conditioned gymnasium with modern equipment and music system.
- Swimming pool with separate kids pool



 **RYNE**
The island of serenity

TYPE-C

Super Area-1595 Sq. Ft.



TYPE-D

Super Area-1795 Sq. Ft.




TYPE-E

Super Area-2190 Sq. Ft.



Area of Catchment

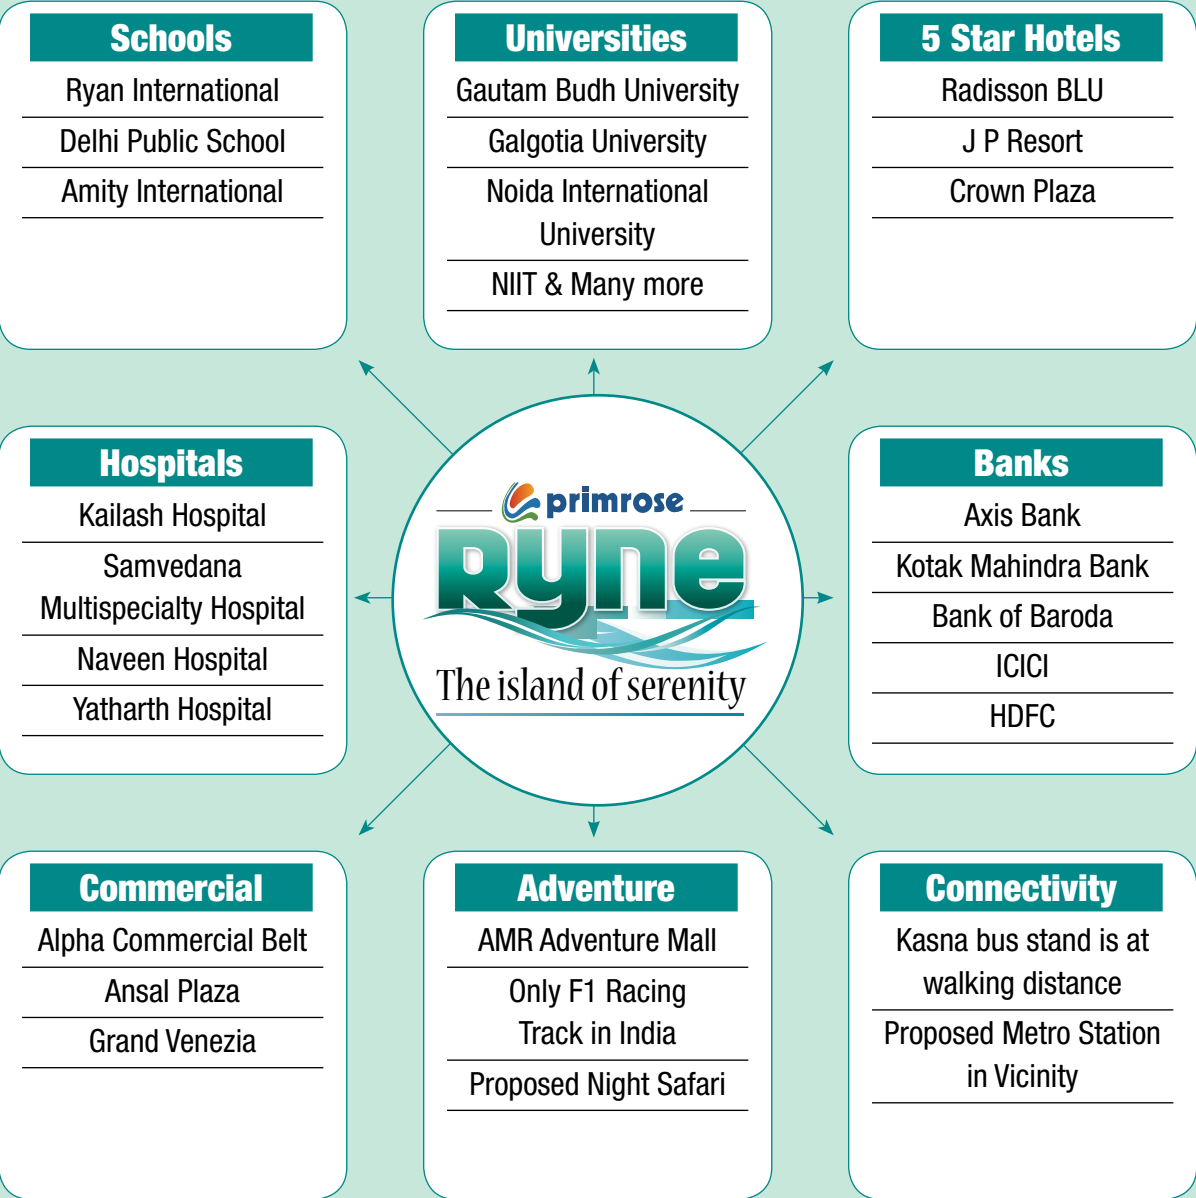



PRIMROSE INFRATECH PVT. LTD.

H- 56, Sector - 63, Noida - 201301 | Phone: +91-120-4166888, 4336880-86
+91-8130888220 | +91-8130888223 | www.primroseinfra.in | info@primroseinfra.in

Disclaimer : While every attempt has been made to ensure the accuracy of the plans shown, all measurements, positioning, fixtures, fittings and any other data shown are an approximate interpretation for illustrative purposes only and are not to scale. No responsibility is taken for any error, omission, miss-statement or use of data shown. The company reserves the right to make changes in the plans, specifications, dimensions and elevations without any prior notice. 1 sq. ft. = 0.0929 sq. mt., 1 sq. mt. = 10.764 sq. ft, 1 ft. = 0.305 mt and 1 mt = 3.281 ft.