


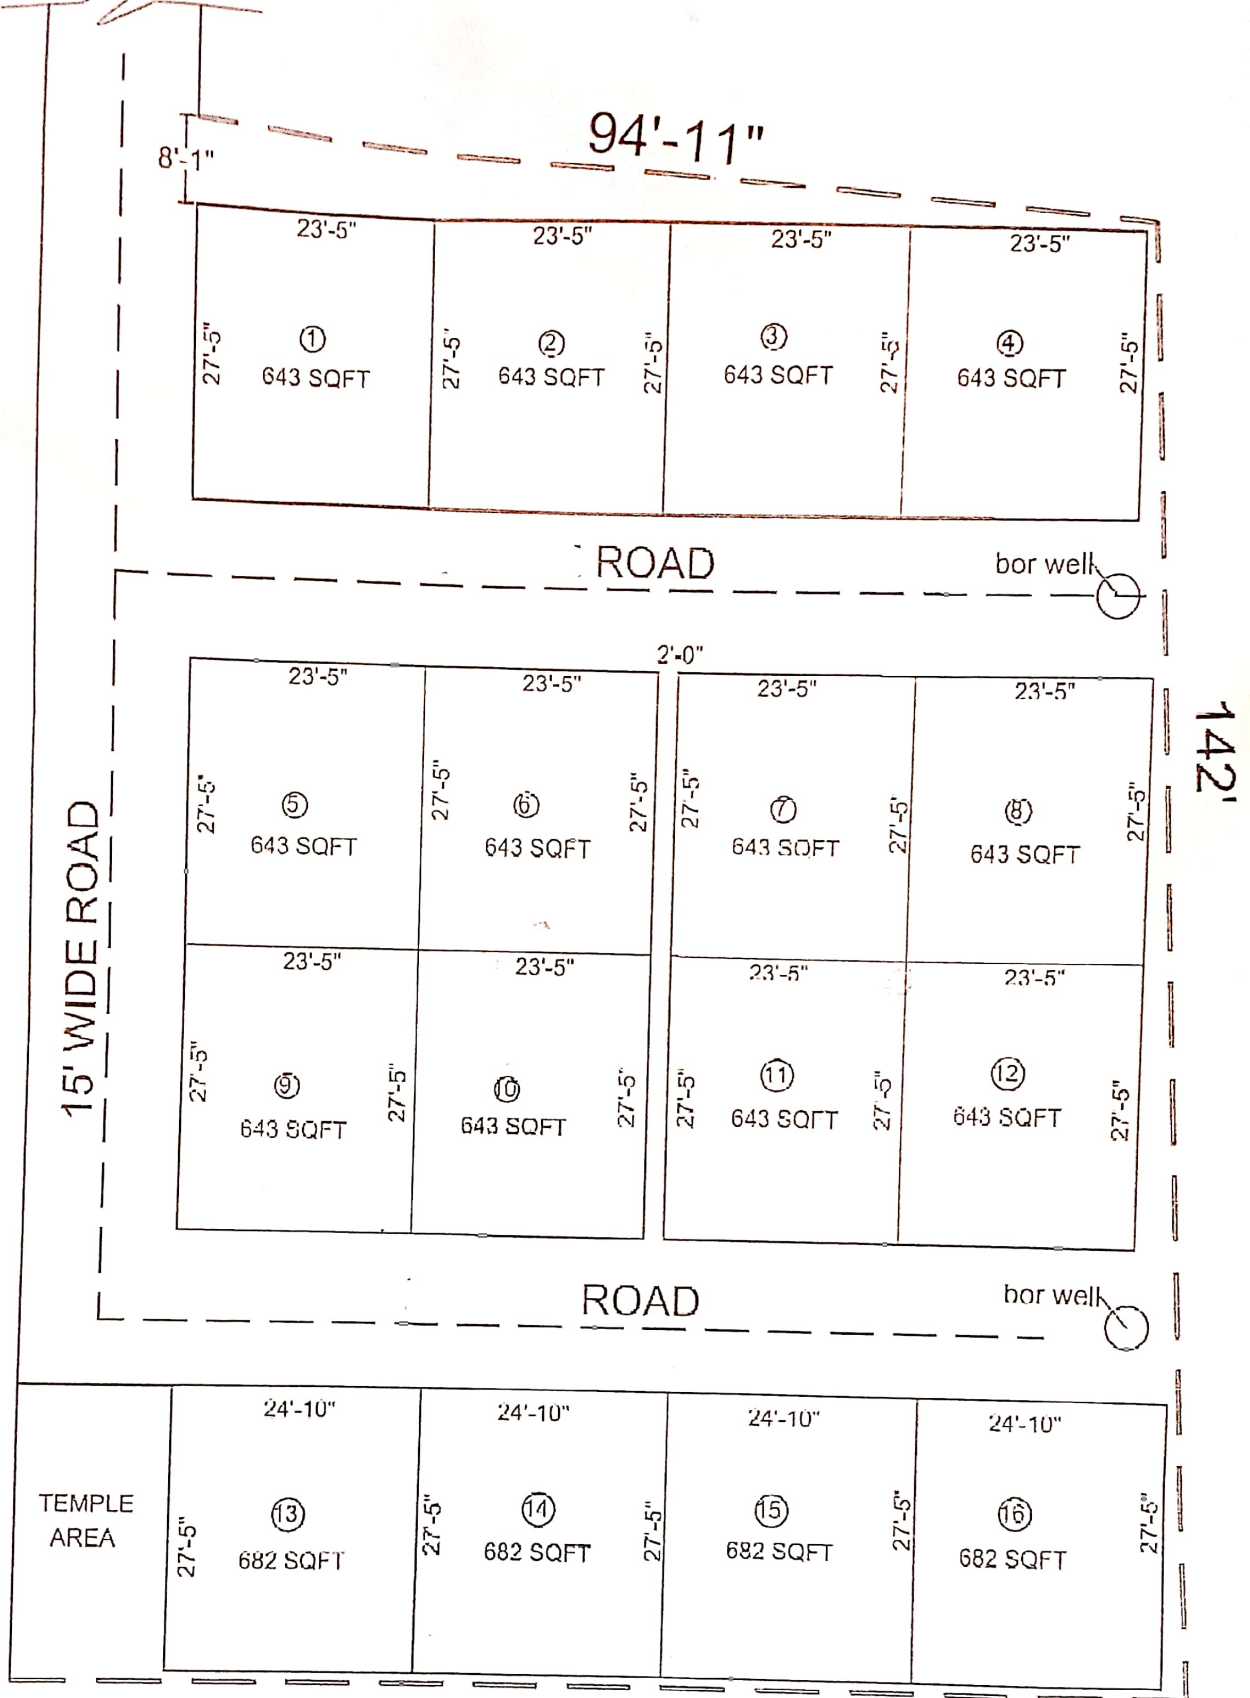


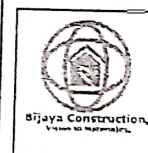

102'
PLOT LAYOUT PLAN.
Each Plot Area : 649 Sq.Ft

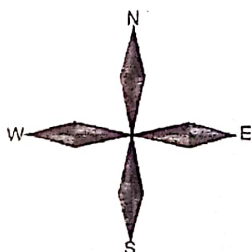


Bijaya Construction.
ISO 2015:9001 Certified.
ENGINEERS & ARCHITECTS
RASULGAFA SWAR.
Mob:- 7978 5376

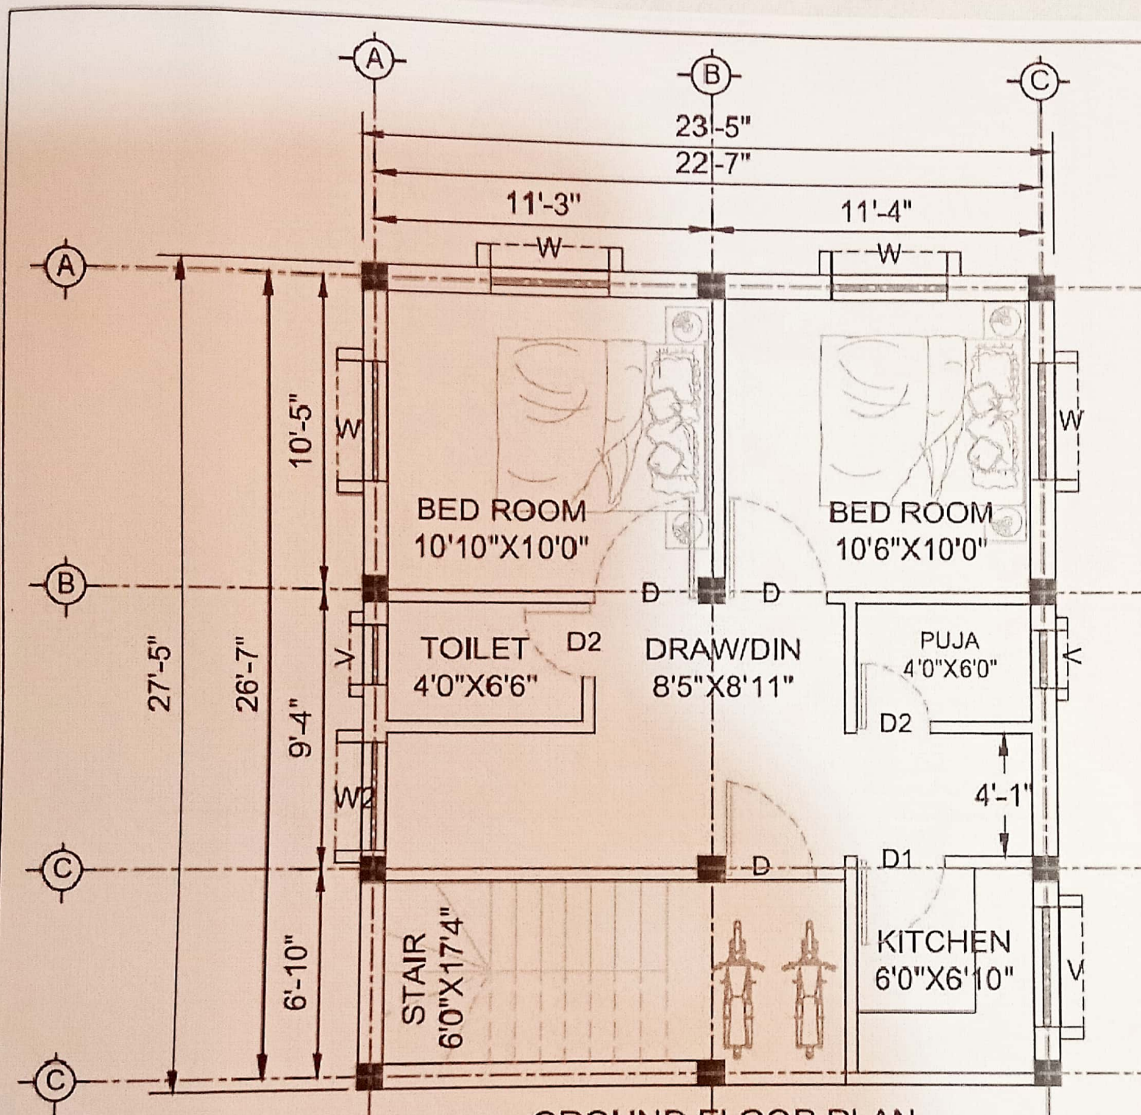

GROUND FLOOR PLAN
PLINTH AREA :- 643 SQ.FT

- NOTES:**
1. CONTRACTOR TO CHECK AND VERIFY ALL DIMENSIONS BEFORE RECONSTRUCTION.
 2. THE DRAWING IS NOT TO SCALE. ONLY FIGURED DIMENSIONS TO BE FOLLOWED.
 3. ALL DIMENSIONS ARE IN FEET INCHES, AND LEVELS ARE IN FEET.
 4. IF ANY DISCREPANCY IS FOUND IN THIS DRAWING, THE SAME MAY BE.

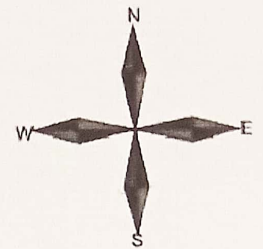

DOOR & WINDOW BASICARY OPENING SCHEDULE

SL. NO.	ITEM	QTY	SIZE	UNIT	REMARK
1	DOOR	1	2'0"X7'0"	-	-
2	DOOR	1	2'0"X7'0"	-	-
3	DOOR	1	2'0"X7'0"	-	-
4	WINDOW	1	3'0"X4'0"	-	-
5	WINDOW	1	4'0"X6'0"	-	-
6	WINDOW	1	3'0"X4'0"	-	-
7	WINDOW	1	3'0"X4'0"	-	-
8	WINDOW	1	3'0"X4'0"	-	-
9	WINDOW	1	3'0"X4'0"	-	-
10	WINDOW	1	3'0"X4'0"	-	-

Bijaya Construction,
ISO 2015:9001 Certified,
ENGINEERS & BUILDERS
RASULGARH BHUBANESWAR,
Mob - 7978871241, 9347725376

Project No: _____
 Prepared by: _____
 Drawing No: _____
 Scale: _____
 Date: _____
 Architectural Drawing
 Checked: _____
 Approved: _____
 Release for: ☐ PRELIMINARY ☐ TENDER ☒ CONSTRUCTION

POCO

SHOT ON POCO M2

2023/12/2 12:14

